


List of changes from consented scheme:

- Unit 9 - Amendment to internal layout. Mezzanine storage area above kitchen.
- Unit 10 - Amendments to internal layout.
- Unit 11 - Amendments to internal layout.
- AOV to replace existing access hatch.
- Repair to roof rafters to strengthen roof.



New AOV to replace existing access hatch

Revisions					Revisions						
Rev	Date	By	Description	Checked	Approved	Rev	Date	By	Description	Checked	Approved
P1	21.12.18	TS	For NMA Issue	JM	RH						
P2	06.06.19	AD	NMA Re-issue	RB	RH						
P3	13.06.19	AD	NMA Re-issue - Rev Cloud Updates	RB	RH						

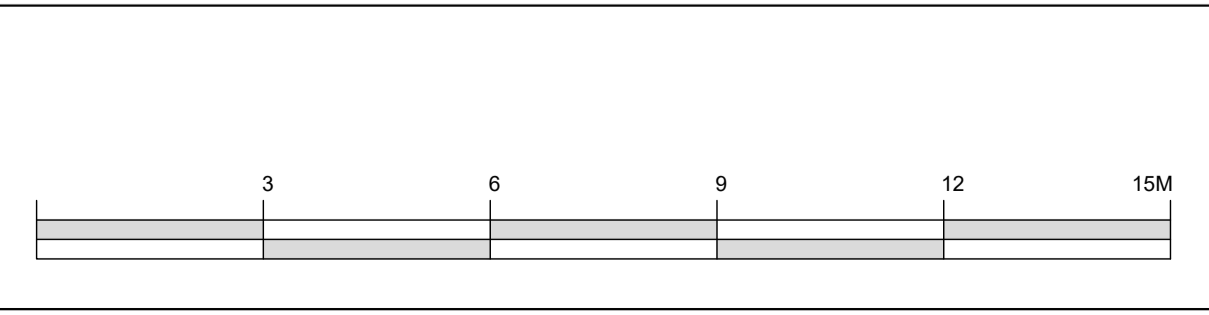

KEY

Existing Retained Walls	EXD External Door Reference
Proposed Walls	W External Window Reference
BT Balustrade Type	
DT Dormer Type	
D Internal Door Reference	

Client Sign Off	Approved / Original:	Tate Harmer	Unit 1182, Stamford Works, 3 Gilt Street, London N16 8JH	Do not scale. All dimensions to be checked on site. This drawing is copyright.
	Client:	Platinum Land	8 Overhill House, 1 Duke of York Square, Kings Road, London, SW3 4LX	Date of Origin: 28.11.17
	Project:	Belsize Park Firestation		Drawn By: TS
	Drawing Title:	Proposed Second Floor Plan		Scale: 1:100 @ A1
Drawing Number:	BFS THA PR PA 120 P3	Revision:	Planning	

A1
A3