



List of changes from consented scheme:

- AOV to replace existing roof access hatch.
- Dormer cheeks made to match dimensions as per existing dormer windows in courtyard.

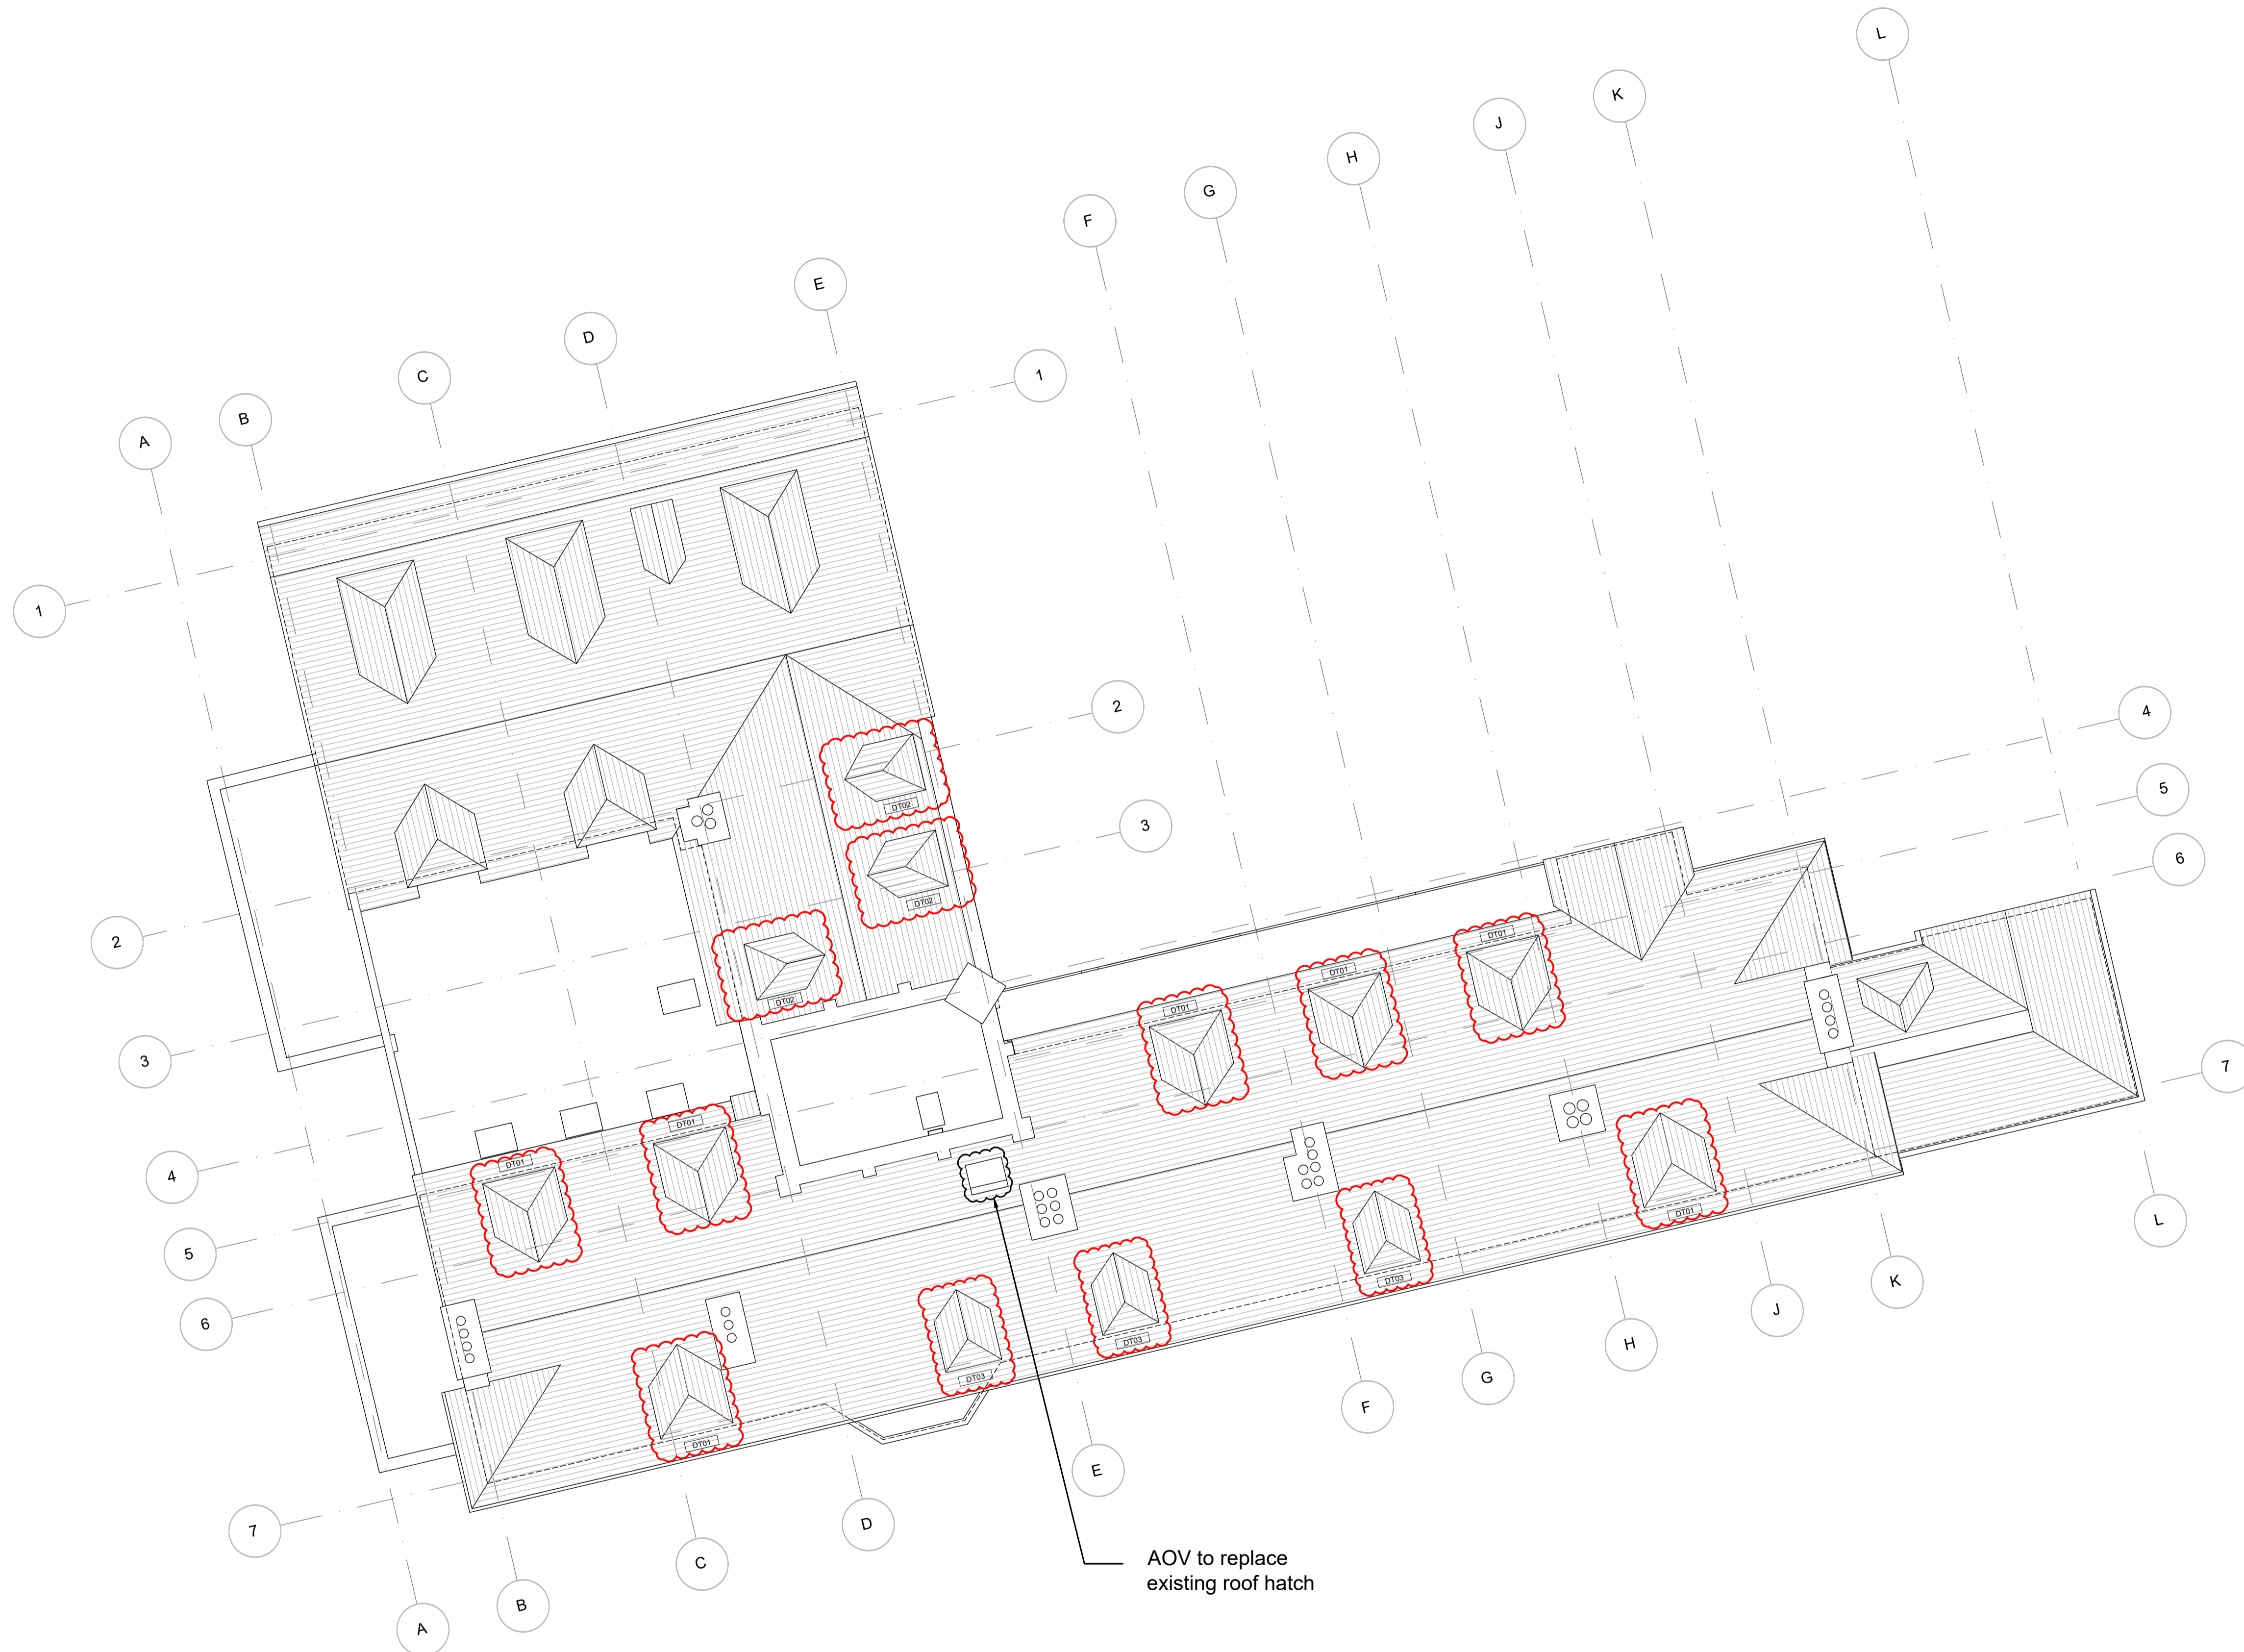

AOV to replace existing roof hatch

Revisions					Revisions						
Rev	Date	By	Description	Checked	Approved	Rev	Date	By	Description	Checked	Approved
P1	21.12.18	TS	For NMA Issue	JM	RH						
P2	06.06.19	AD	NMA Re-issue	RB	RH						
P3	13.06.19	AD	NMA Re-issue - Rev Cloud Updates	RB	RH						

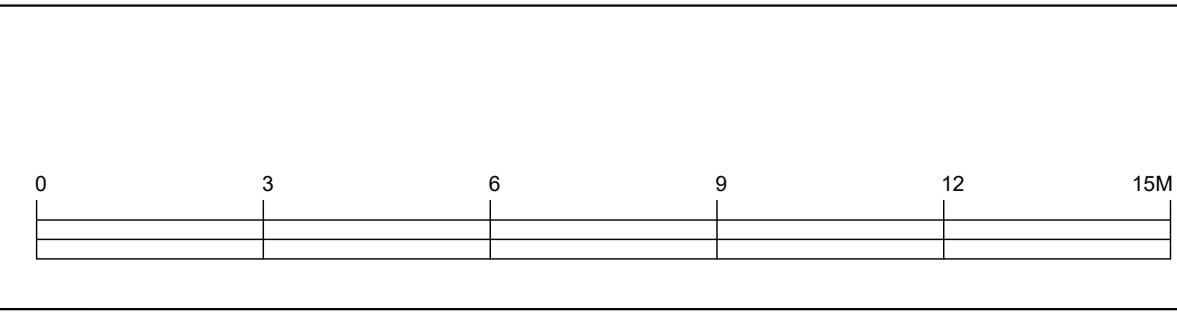

KEY

	Existing Retained Walls		EXD External Door Reference
	Proposed Walls		W External Window Reference
	BT Balustrade Type		
	DT Dormer Type		
	D Internal Door Reference		

Client Sign Off	Architect/Originator: Tate Harmer	Unit G182, Stamford Works, 3 Gilbert Street, London N16 8JH Tel: +44 (0)207 241 7481 Email: studio@tateharmer.com	Do not scale. All dimensions to be checked on site. This drawing is copyright.
	Client: Platinum Land		Date of Origin: 28.11.17
	Project: Belsize Park Firestation		Drawn By: ABF
	Drawing Title: Proposed Roof Plan		Scale: 1:100 @ A1
Drawing Number: BFS THA PR PA 140 P3		Revision: Planning	