


REVISIONS			
Rev.	By	Date	Description

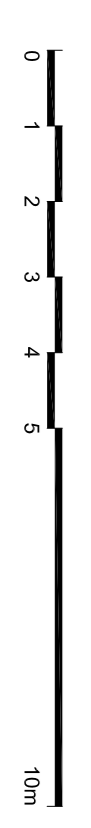

CAD plot date: 14 Jan 2019 - 12:09pm

Scale: 1:100@A1 1:200@A3 Date: December 2018
 Drawn: LV Checked: -
 Drawing No: 181130-(GA)110 Rev: -

Drawing Title
Proposed First Floor Plan

Project Title
 17, 27 & 25 Ferndene Street,
 LONDON NW1

Client
WARHAZE LTD

44 Great Marlborough Street
 London
 W1F 7JW Fax: 020 7494 4844
 Telephone: 020 7494 9000 Fax: 020 7494 4844

Contemporary Design Solutions

ALL DIMENSIONS TO BE CHECKED ON SITE
 WORK TO BE COMPLETED TO THE CONTRACT
 AT OWNERS RISK (NO GUARANTEE)

PLANNING APPLICATION

PROPOSED FIRST FLOOR

RESIDENTIAL GFA (ext): 463.0 sqm

- Flat 4: 51.9 sqm (1 bed)
- Flat 5: 82.3 sqm (2 bed)
- Flat 6: 65.9 sqm (2 bed)
- Flat 7: 142.7 sqm (1 bed)

C3 space

