


REVISIONS

Rev.	Desc.	By
-	-	-

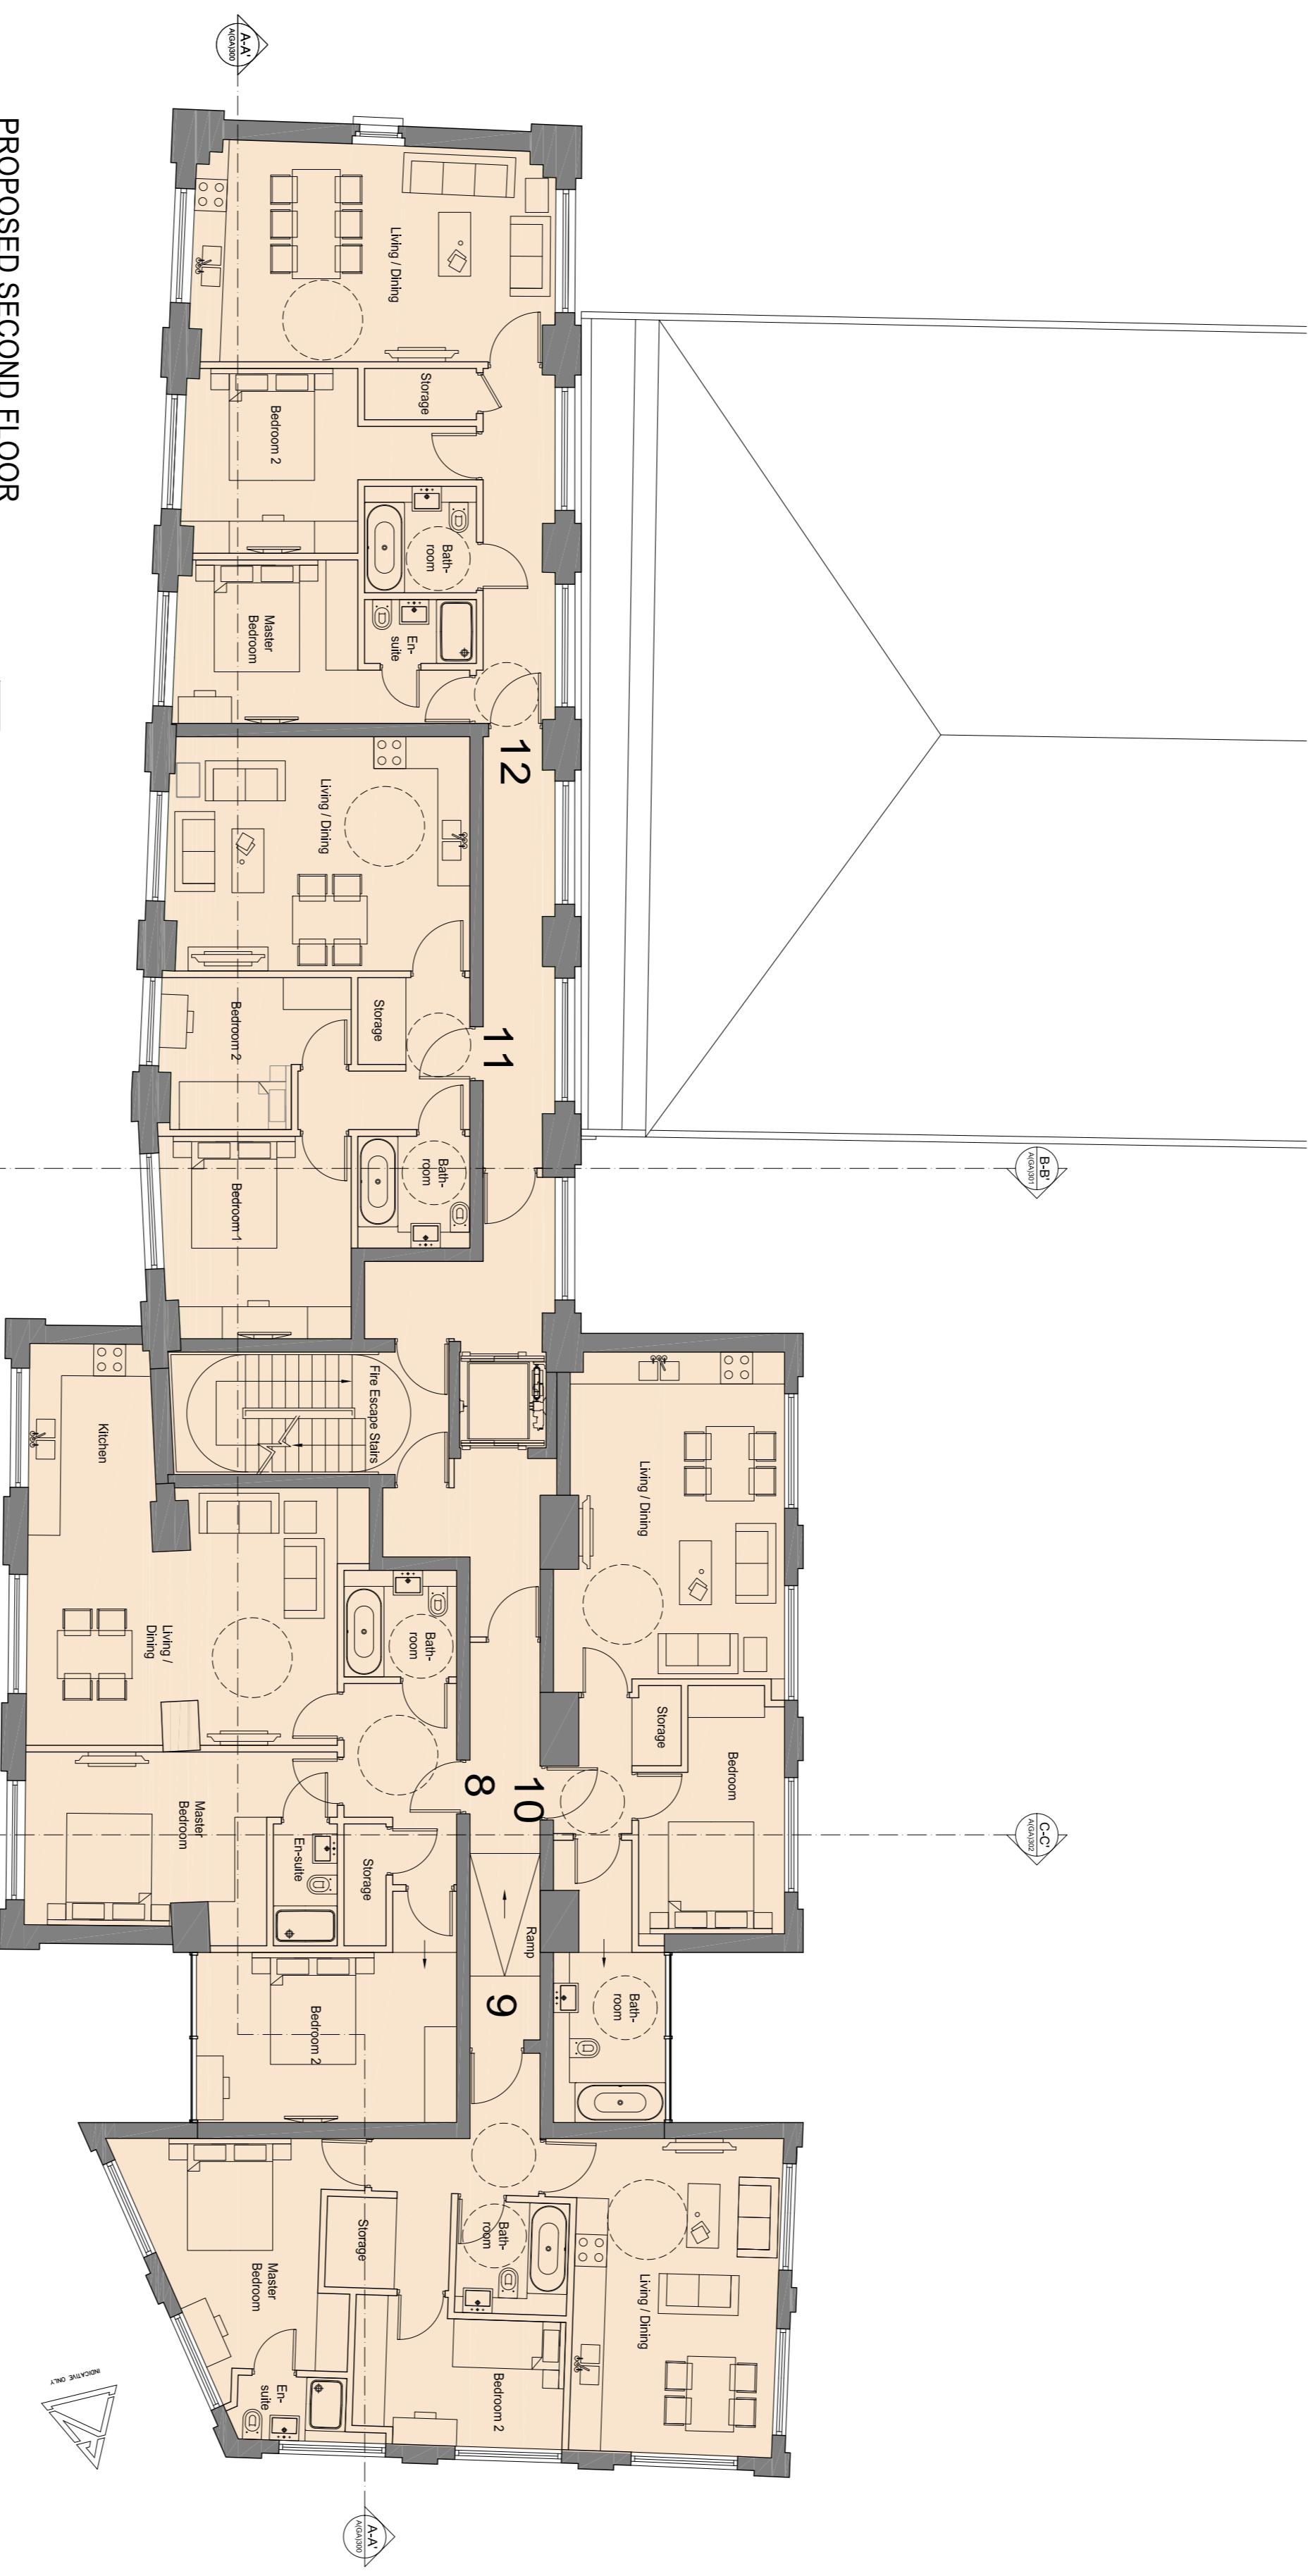

■ C3 space

PROPOSED SECOND FLOOR
 RESIDENTIAL GFA (ext): 459.2 sqm


- Flat 8: 86.9 sqm (2 bed)
- Flat 9: 68 sqm (2 bed)
- Flat 10: 51.9 sqm (1 bed)
- Flat 11: 60.5 sqm (2 bed)
- Flat 12: 74.2 sqm (2 bed)



PLANNING APPLICATION

ALL DIMENSIONS TO BE CHECKED ON SITE
 WORK TO REMAIN DIMENSIONS ONLY
 REPORT CORRECTIONS TO ARCHITECT
 AT ONCE (BY EMAIL AND TELEPHONE)

Contemporary Design Solutions

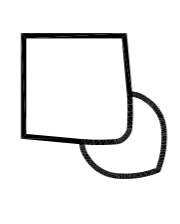

46 Great Marlborough Street
 London
 W1F 7JW
 Telephone: 020 7346 9000 Fax: 020 7346 4844

Client
WARMAHAZE LTD

Project Title
 17, 27 & 25 Ferndene Street,
 LONDON NW1

Drawing Title
Proposed Second Floor Plan

Scale: 1:100@A1 1:200@A3 Date: December 2018
 Drawn: LV Checked: Rev: -
 Drawing No: **181130-A(GA)120**