


REVISIONS			
Rev.	By	Date	Description

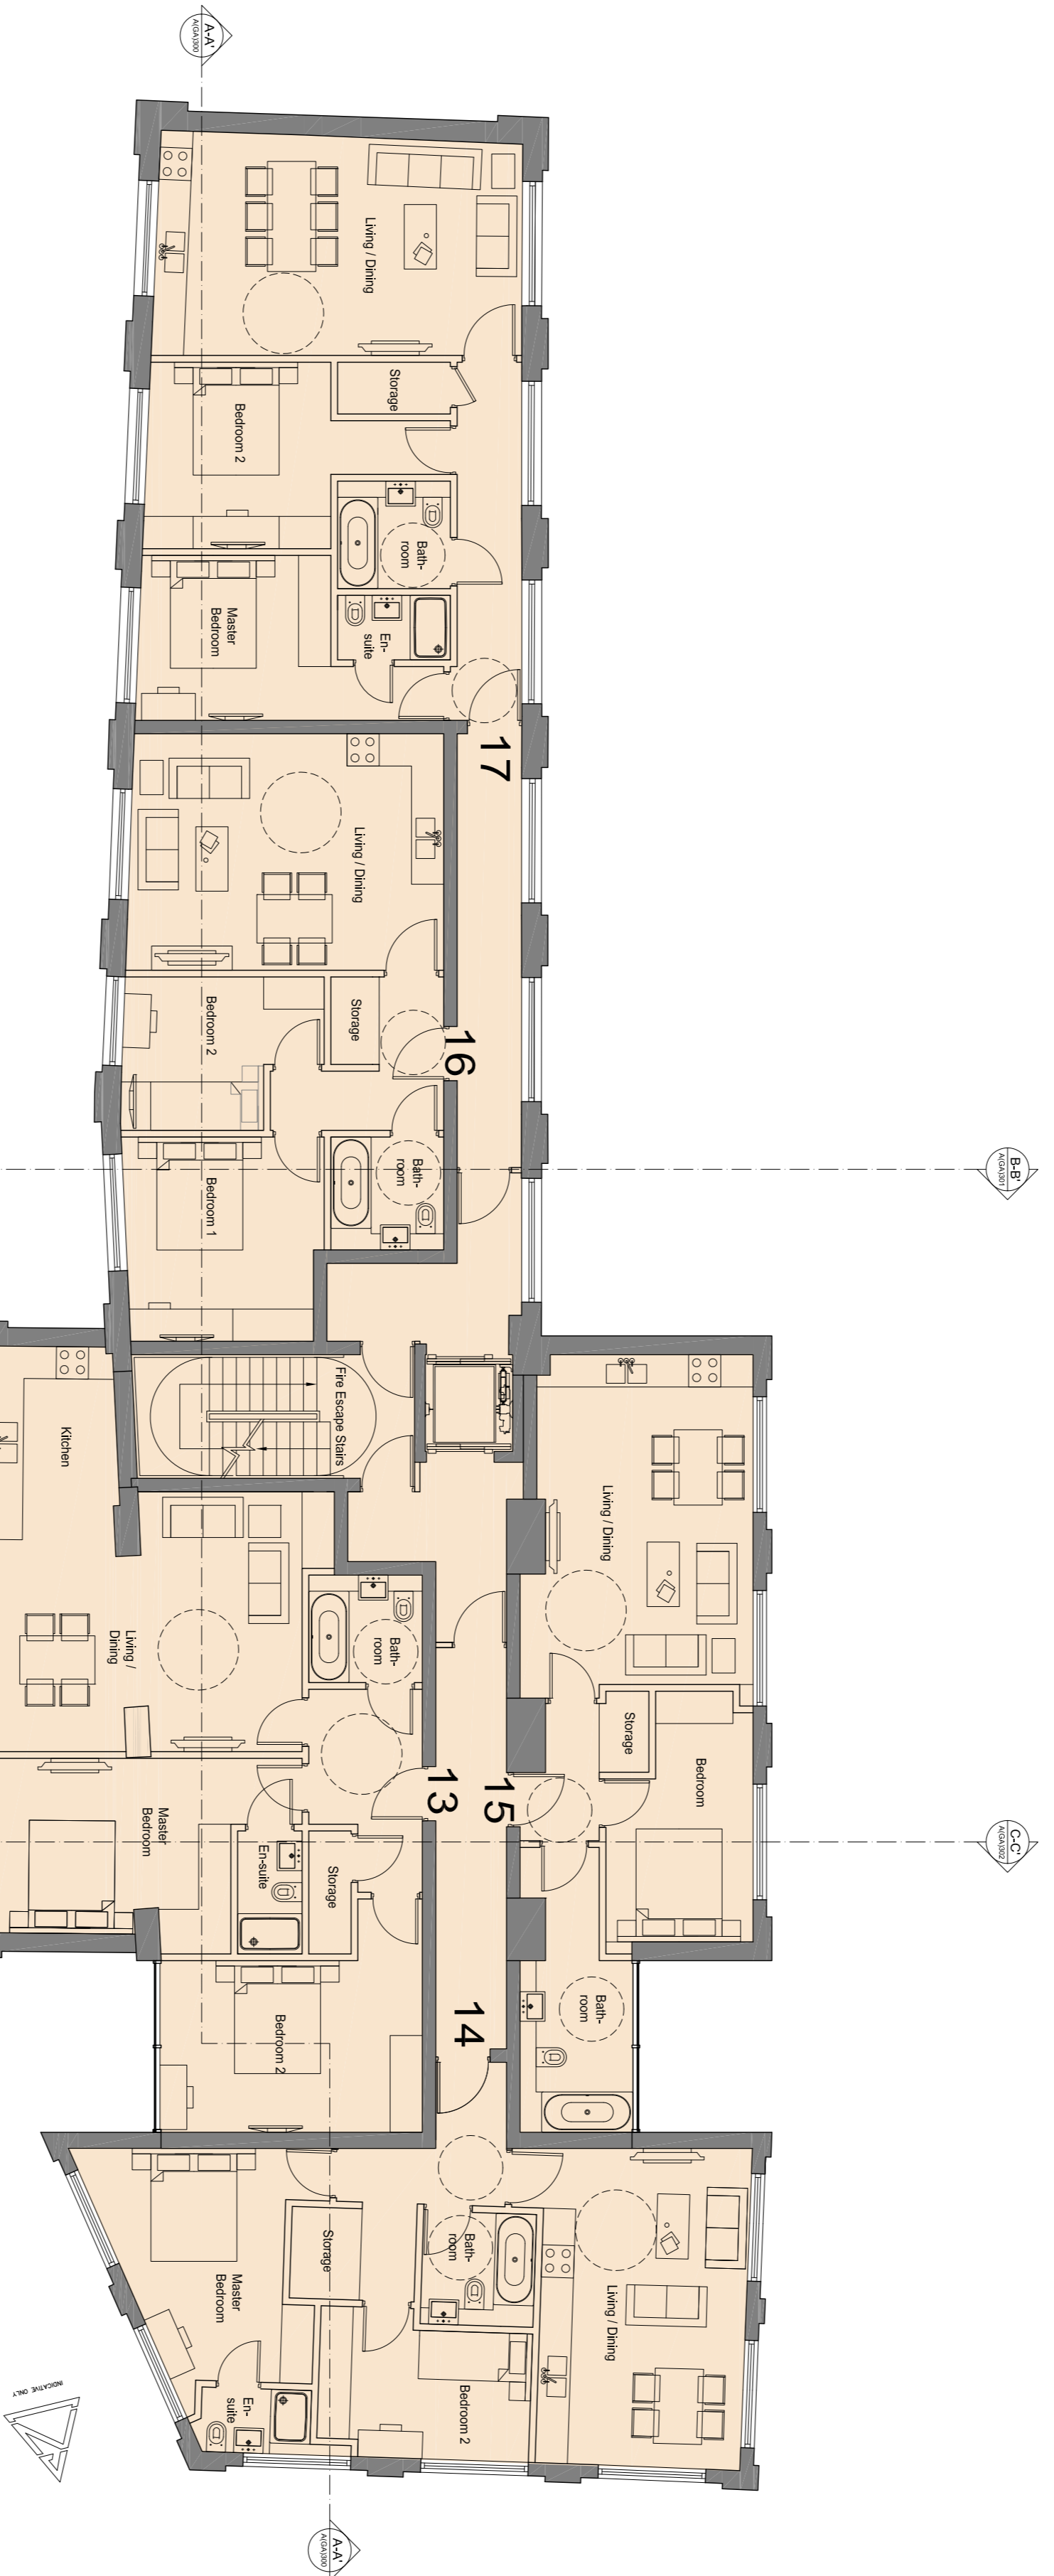


PROPOSED THIRD FLOOR

RESIDENTIAL GFA (exl): 459.2 sqm


- Flat 13: 87.3 sqm (2 bed)
- Flat 14: 88 sqm (2 bed)
- Flat 15: 51.9 sqm (1 bed)
- Flat 16: 62.8 sqm (2 bed)
- Flat 17: 75.5 sqm (2 bed)

■ C3 space

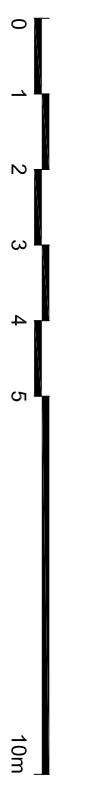

PLANNING APPLICATION

ALL DIMENSIONS TO BE CHECKED ON SITE
WORK TO BE COMPLETED TO THE CONTRACT
AT ONCE BEFORE PROCEEDING

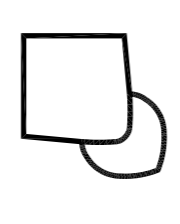

46 Great Marlborough Street
London
W1F 7JW
Telephone: 020 7546 9000 Fax: 020 7546 4844

Client
WARMAHAZE LTD

Project Title
17, 27 & 25 Ferndene Street,
LONDON NW1

Drawing Title
Proposed Third Floor Plan

Scale: 1:100 @ A1 1:200 @ A3 Date: December 2018
Drawn: LV Checked: Rev: -
Drawing No: **181130-A(GA)130**

CAD plot date: 14 Jan 2019 - 12:10pm