


REVISIONS			
Rev.	Desc.	By	Date
-	-	-	-

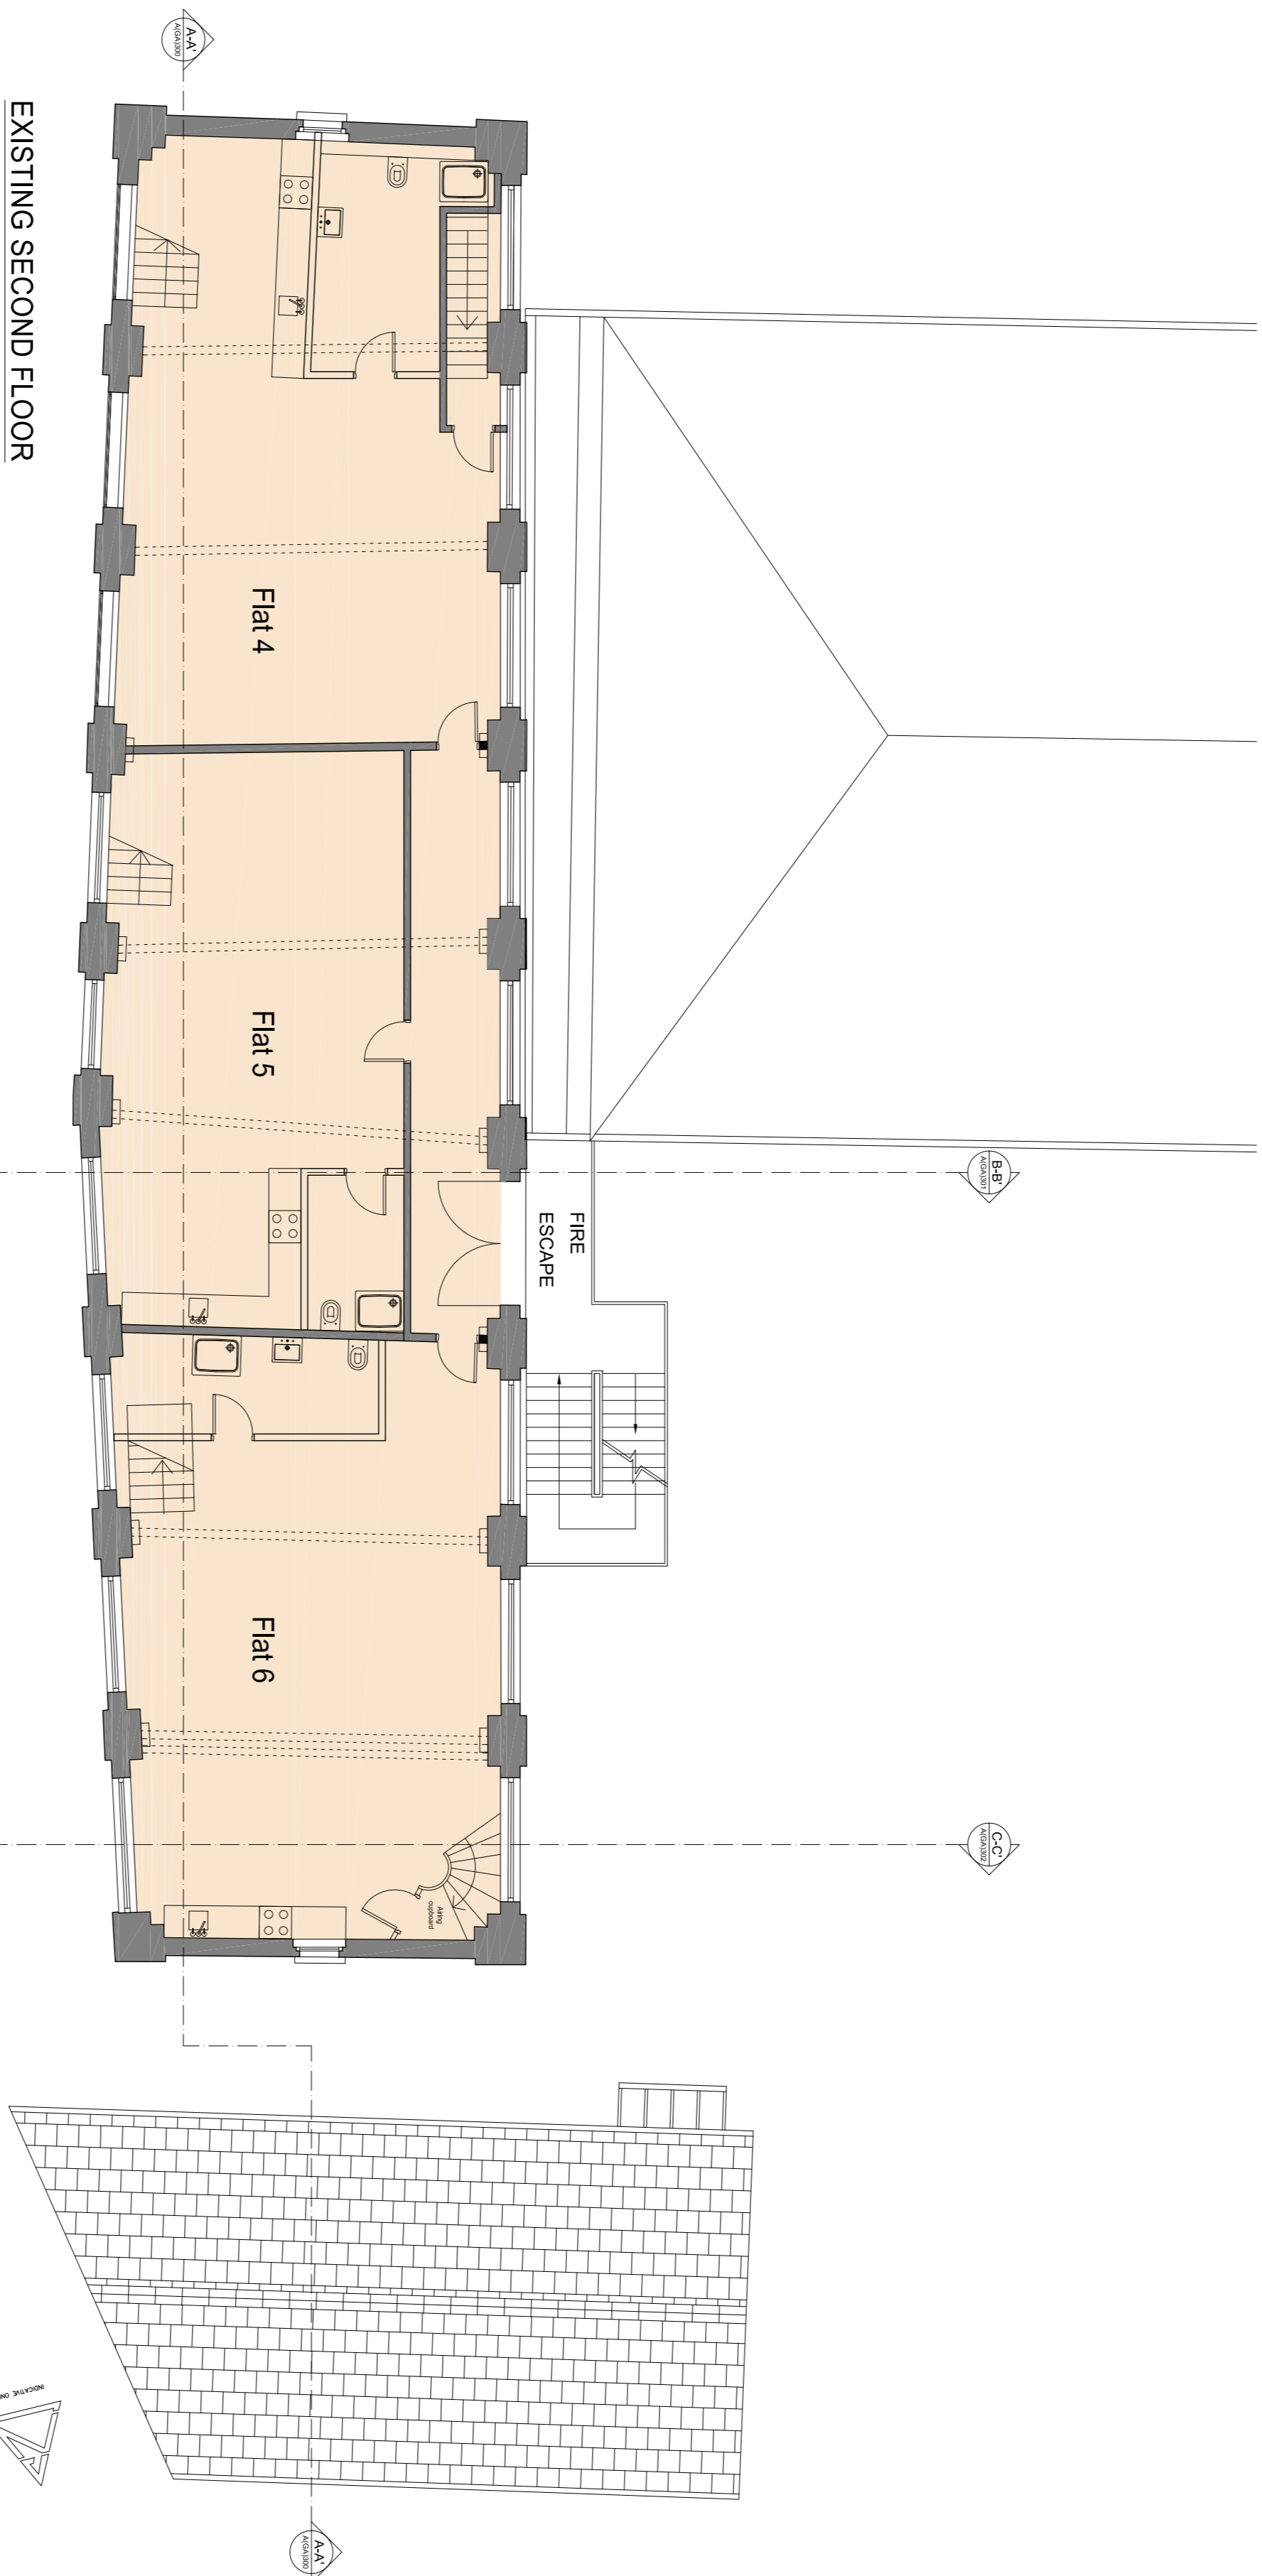

EXISTING SECOND FLOOR
 GFA (ext) : 270.2 sqm
 GFA (int) : 233.8 sqm



PLANNING APPLICATION

ALL DIMENSIONS TO BE CHECKED ON SITE
 WORK TO BE COMPLETED TO THE CONTRACT
 AT THE END OF THE PROJECT

Contemporary Design Solutions

46 Great Marlborough Street
 London
 W1F 7JW Fax: 020 7494 4844
 Telephone: 020 7494 9000 Fax: 020 7494 4844

Client

WARMHAZE LTD

Project Title

17, 27 & 25 Fendland Street,
 LONDON NW1

Drawing Title

Existing Second Floor Plan

Scale: 1:100 @ A1 1:200 @ A3 Date: May 2019
 Drawn: LV Checked: Rev: -
 Drawing No: 181130-A(SO)120