


REVISIONS			
Rev.	Desc.	By	Date
1			

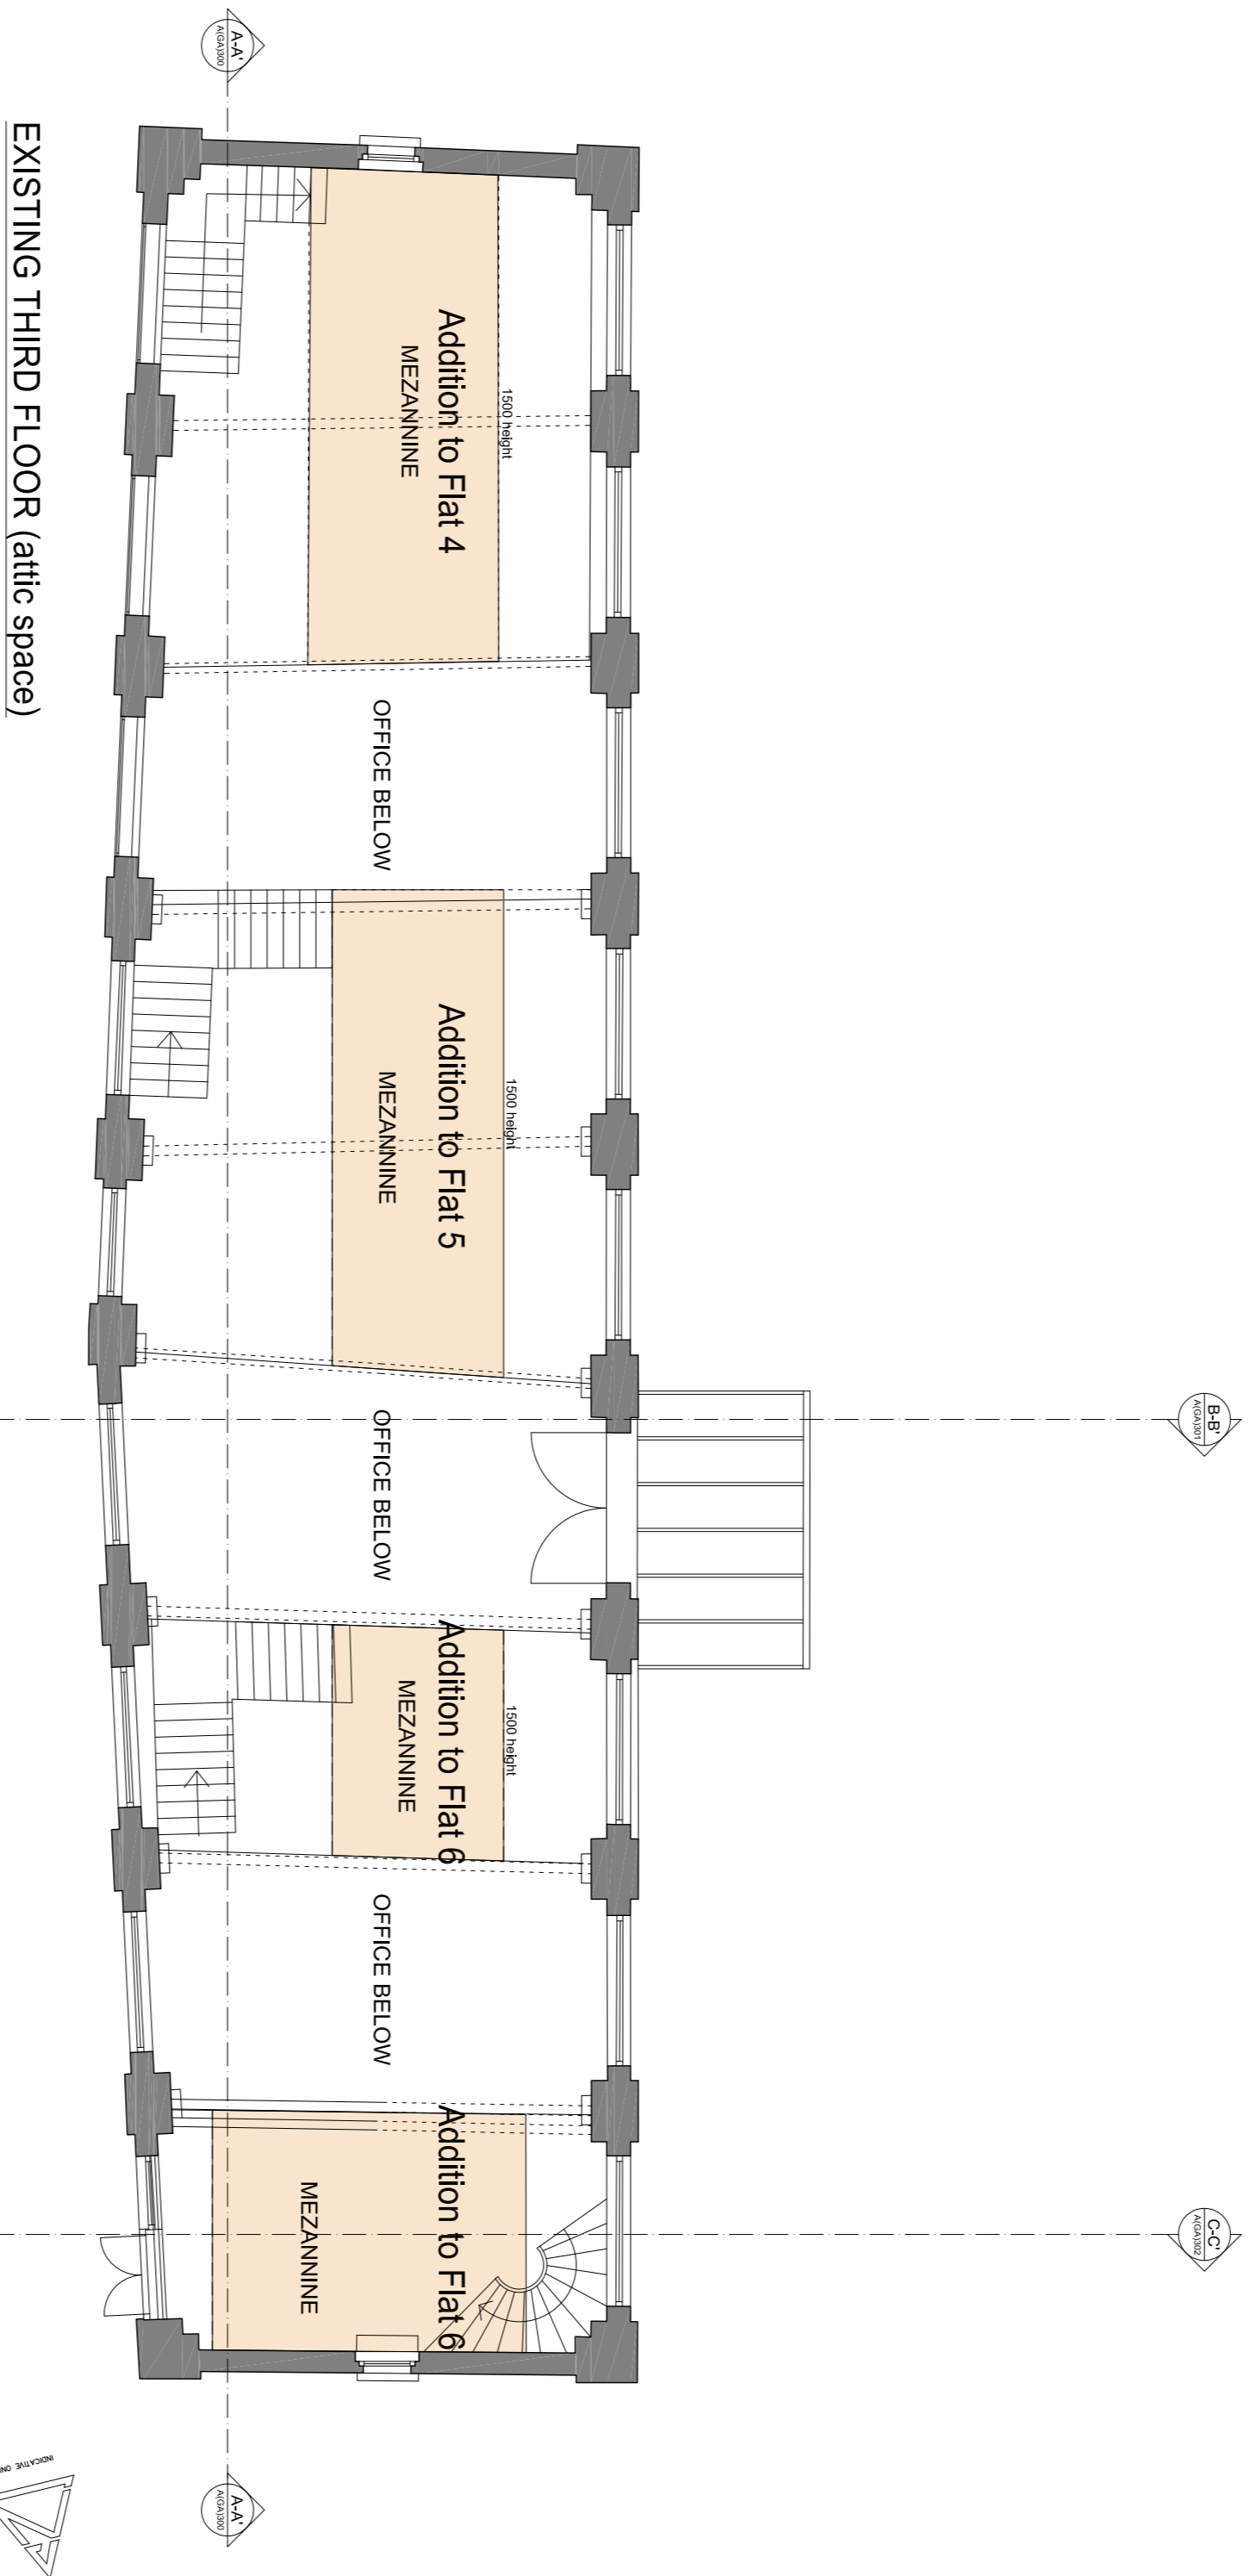

GFA (ext) : 270.2 sqm
GFA (int) : 233.8 sqm

EXISTING THIRD FLOOR (attic space)

PLANNING APPLICATION

ALL DIMENSIONS TO BE CHECKED ON SITE
WORK TO BE COMPLETED TO THE CONTRACT
AT OWNERS RISK (NO PROTECTION)

Contemporary Design Solutions

44 Great Marlborough Street
London
W1F 7JW
Telephone: 020 7346 9000 Fax: 020 7346 9444

Client

WARMAHAZE LTD

Project Title

17, 27 & 25 Fendland Street,
LONDON NW1

Drawing Title

Existing Third Floor Plan

Scale: 1:100 @ A1 1:200 @ A3 Date: May 2019
Drawn: LV Checked: Rev: -
Drawing No: **181130-ASO130**

