



NOTES:-  
 GRID OF LOCAL ORIGIN.  
 LEVELS NOT RELATIVE TO OSBM  
 BASED ON FFL AS SHOWN  
 AT FRONT DOOR  
 VALUE 100.00M.

KEY:-  
 F-C FLOOR TO CEILING  
 F-S FLOOR TO SILL  
 S-H SILL TO HEAD  
 F-H FLOOR TO HEAD  
 F-SPR FLOOR TO SPRING  
 F-TOA FLOOR TO TOP OF ARCH  
 +0.00 CHANGE IN HEIGHT  
 FFL FINISHED FLOOR LEVEL  
 — DIRECTION OF INCLINE  
 DP DOWN PIPE  
 VP VENT PIPE  
 G GULLY  
 IC INSPECTION CHAMBER

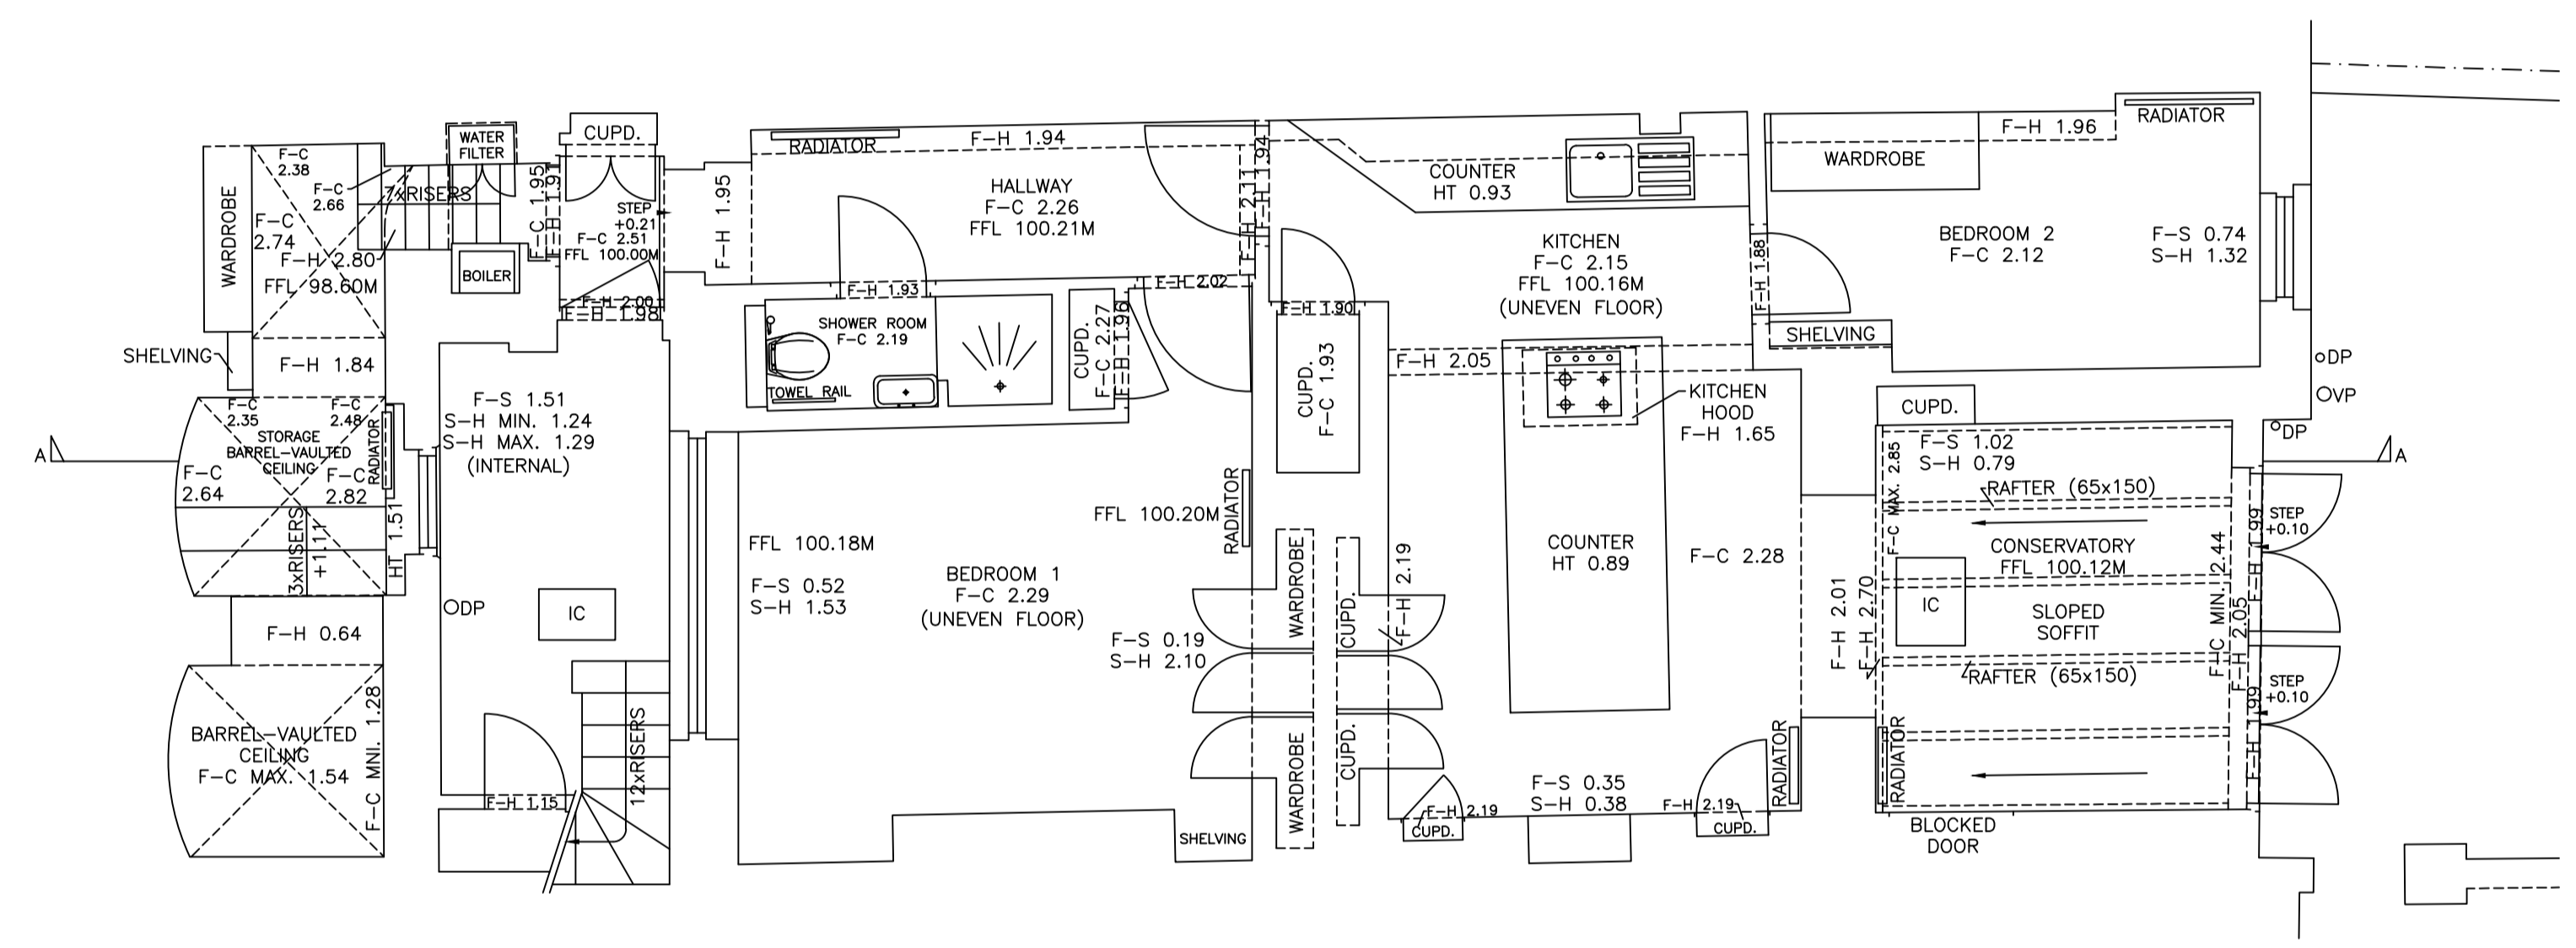


LOWER GROUND FLOOR PLAN

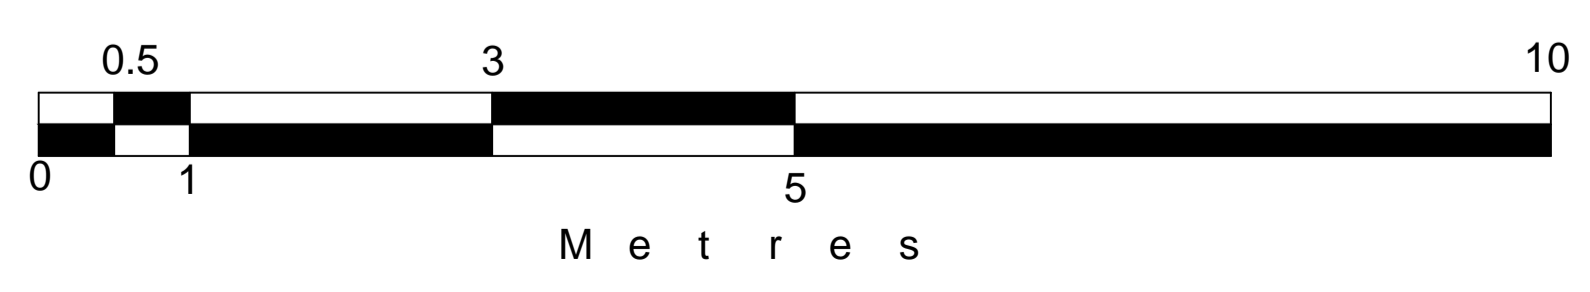

FOR TOPOGRAPHICAL SURVEY SEE: MS-5699  
 FOR ELEVATIONS SEE: MS-5699B  
 FOR SECTIONS SEE: MS-5699C

**Brandon Surveys**  
 HULLINGTON HOUSE  
 369 WELLSBOROUGH ROAD  
 NORTHAMPTON  
 NN1 4RU  
 TEL : 01904 602287

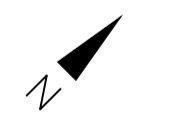

NORTH ARROW GRAPHICALLY ORIENTATED

CLIENT  
 ROBERT RHODES ARCHITECTURE+INTERIORS  
 107 DAWNA HOUSE  
 137-149 GOSWELL ROAD  
 LONDON  
 EC1V 7ET

LOCATION  
 22A CHALCOT SQUARE  
 LONDON  
 NN1 6YA

TITLE  
 FLOOR PLANS

DRAWING NUMBER	SCALE	SIZE
MS-5699A	1:50	A1
AUTHOR	DATE	
AT	DEC 2018	