





RIDGE TILES: CLAY CRESTED 2-HOLE TO BE REMOVED CAREFULLY, STORED AND REUSED. NEW TILES TO MAKE UP DIFFERENCE TO MATCH EXISTING

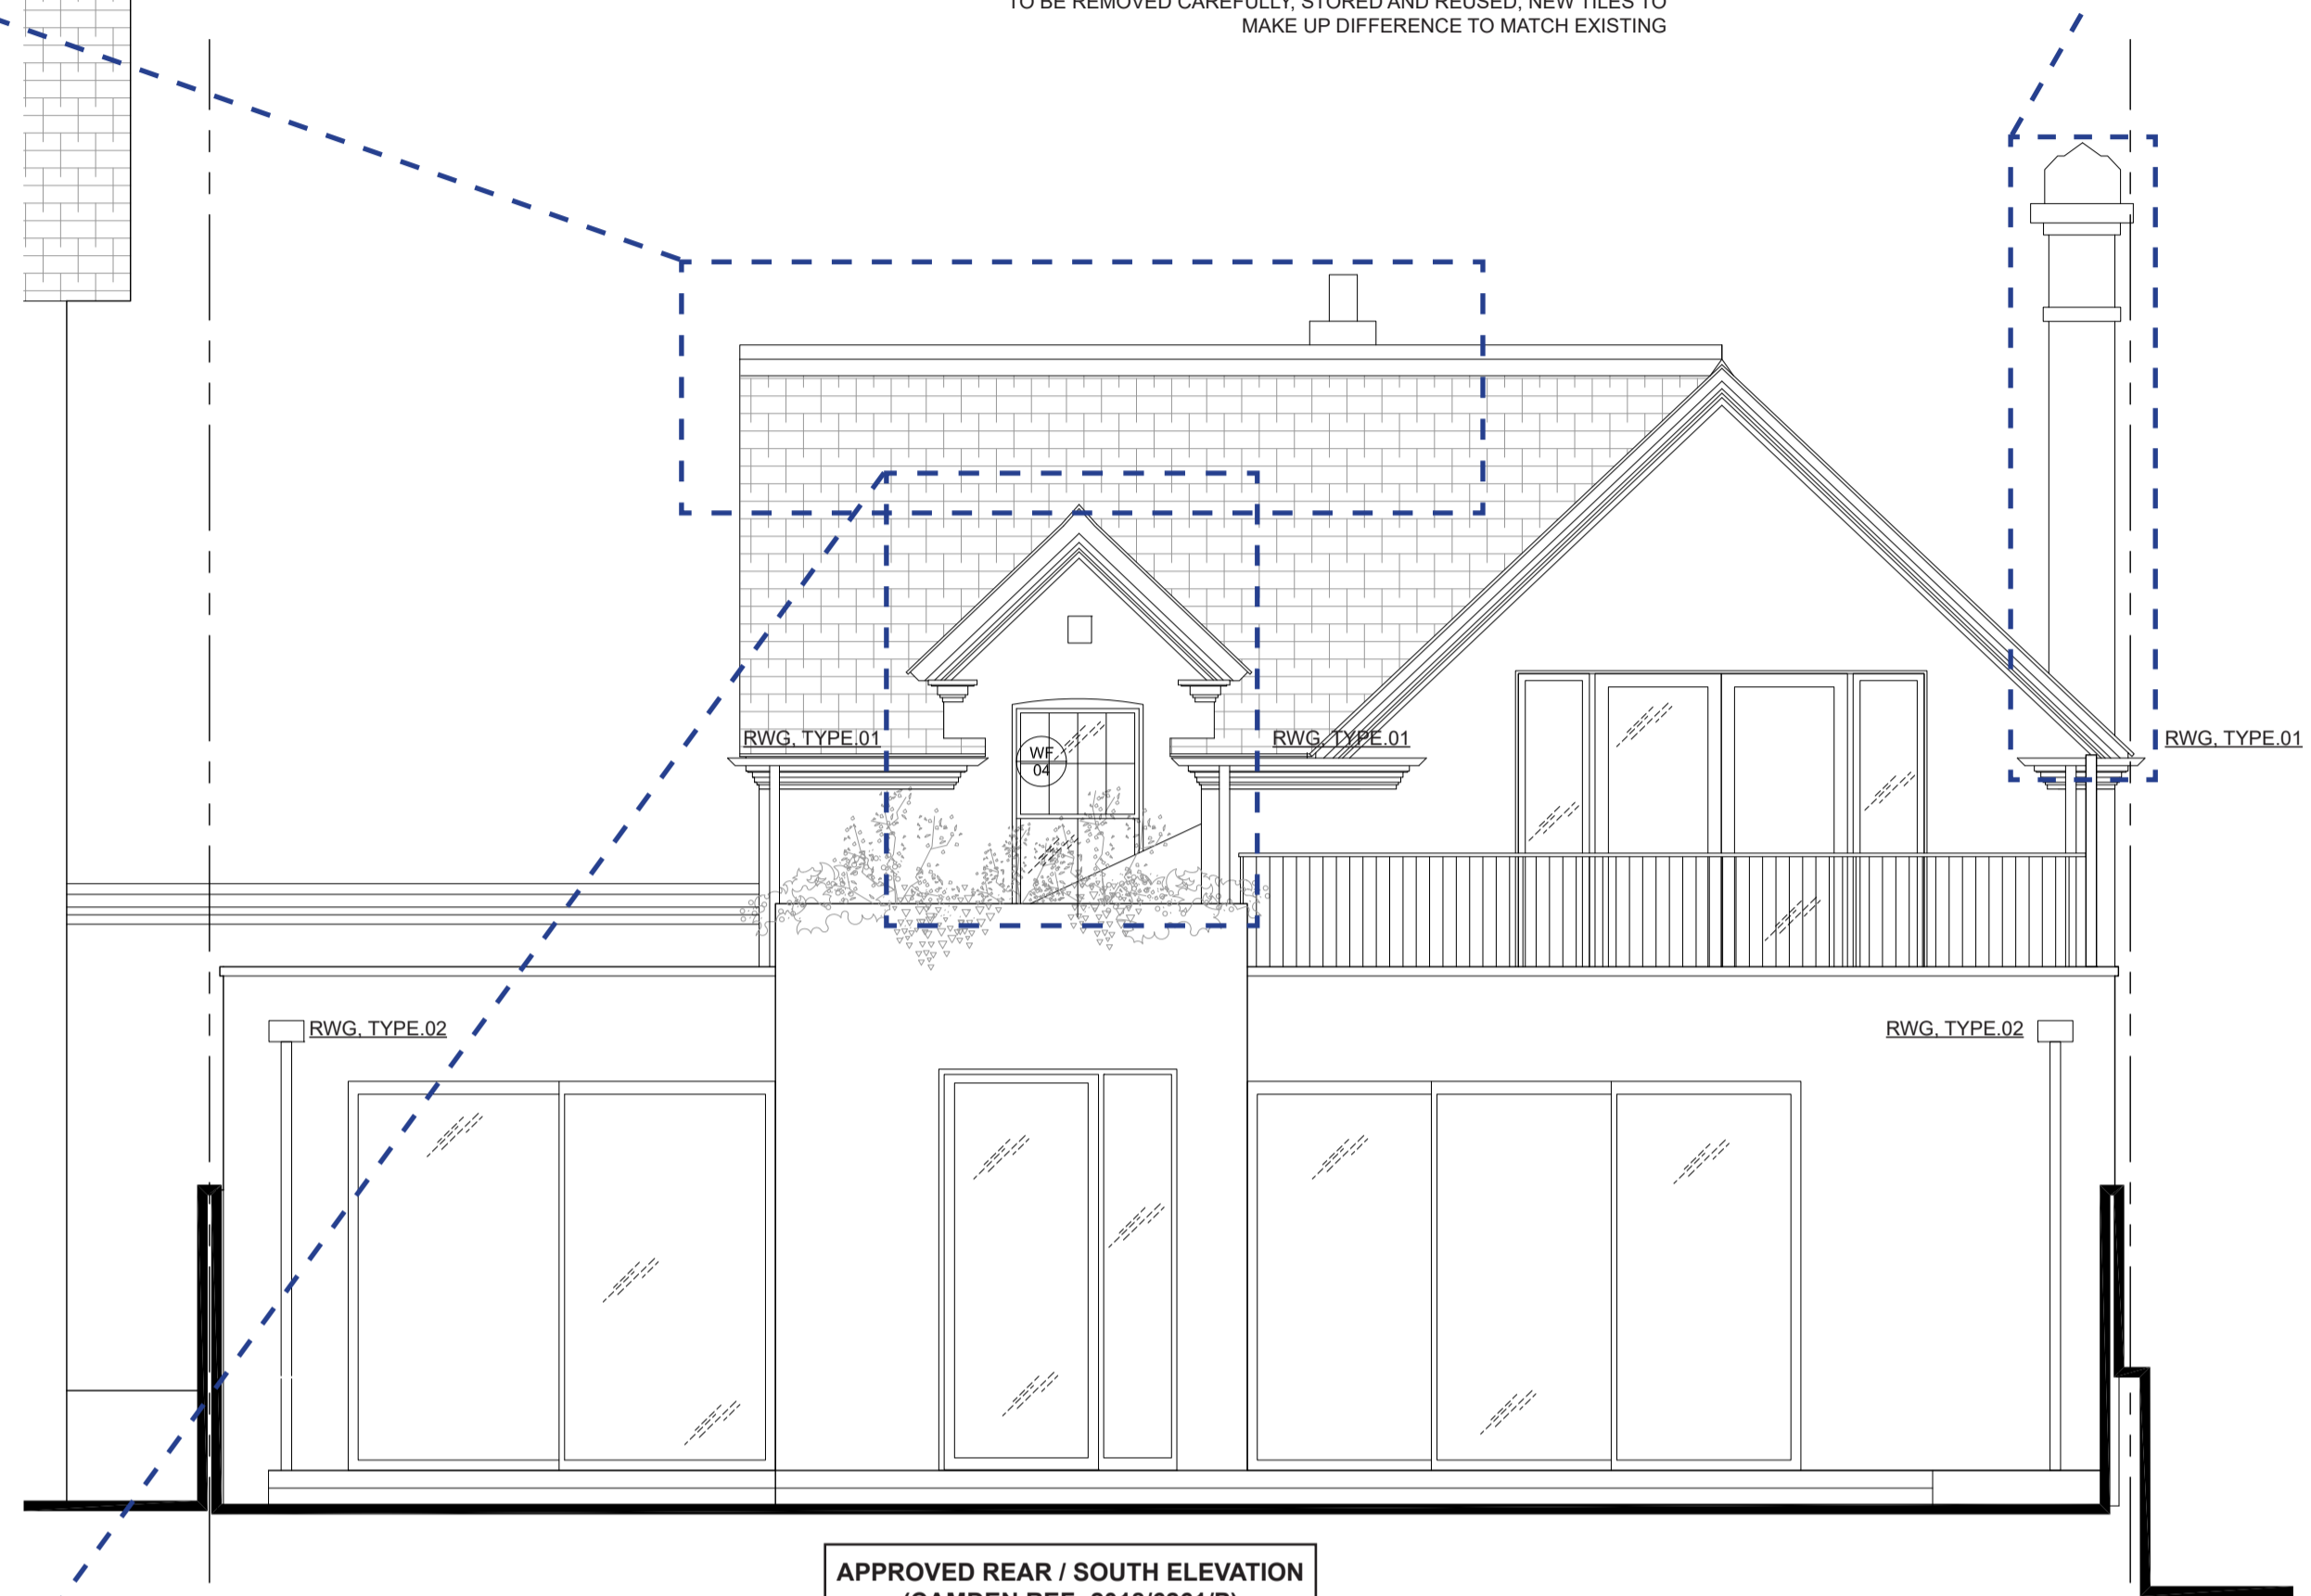


CHIMNEY REF.01 ENTIRE CHIMNEY IS TO BE RETAINED IN PLACE AND PROTECTED DURING CONSTRUCTION

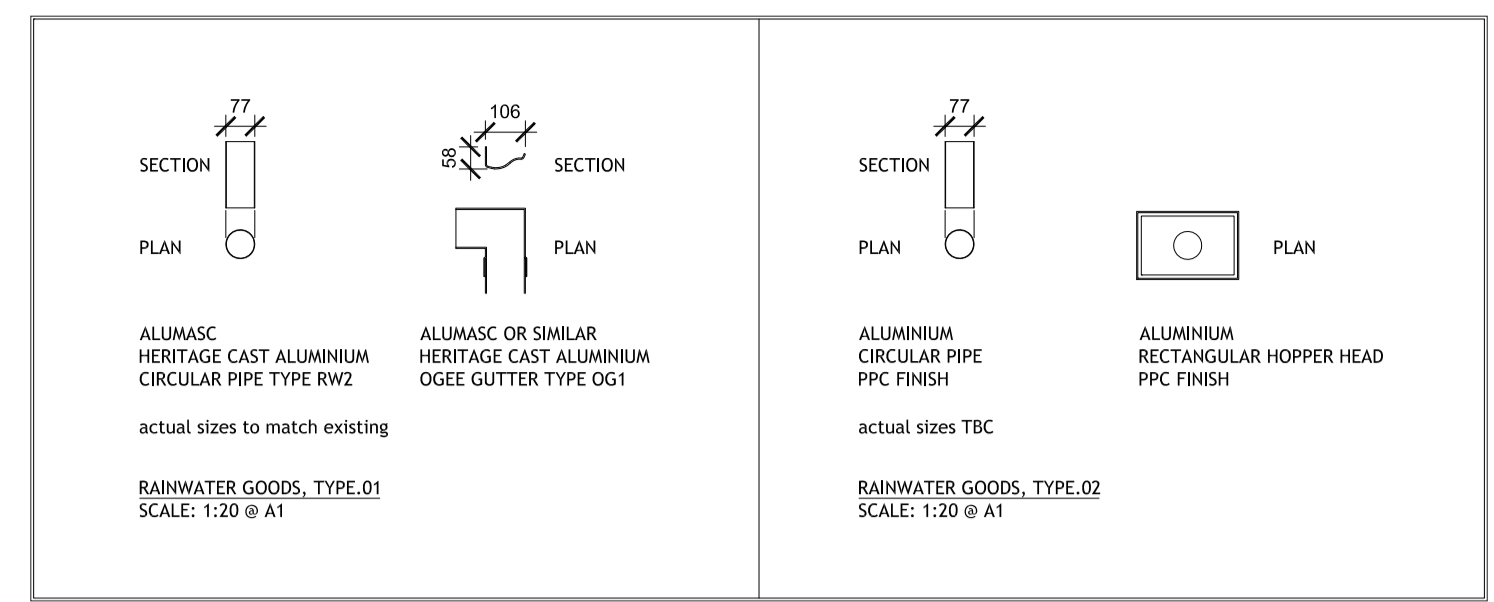


APPROVED REAR / SOUTH ELEVATION (CAMDEN REF: 2018/6261/P)

REFER TO DRAWING SCHEDULE NU2-DC-816 FOR WINDOW DRAWINGS

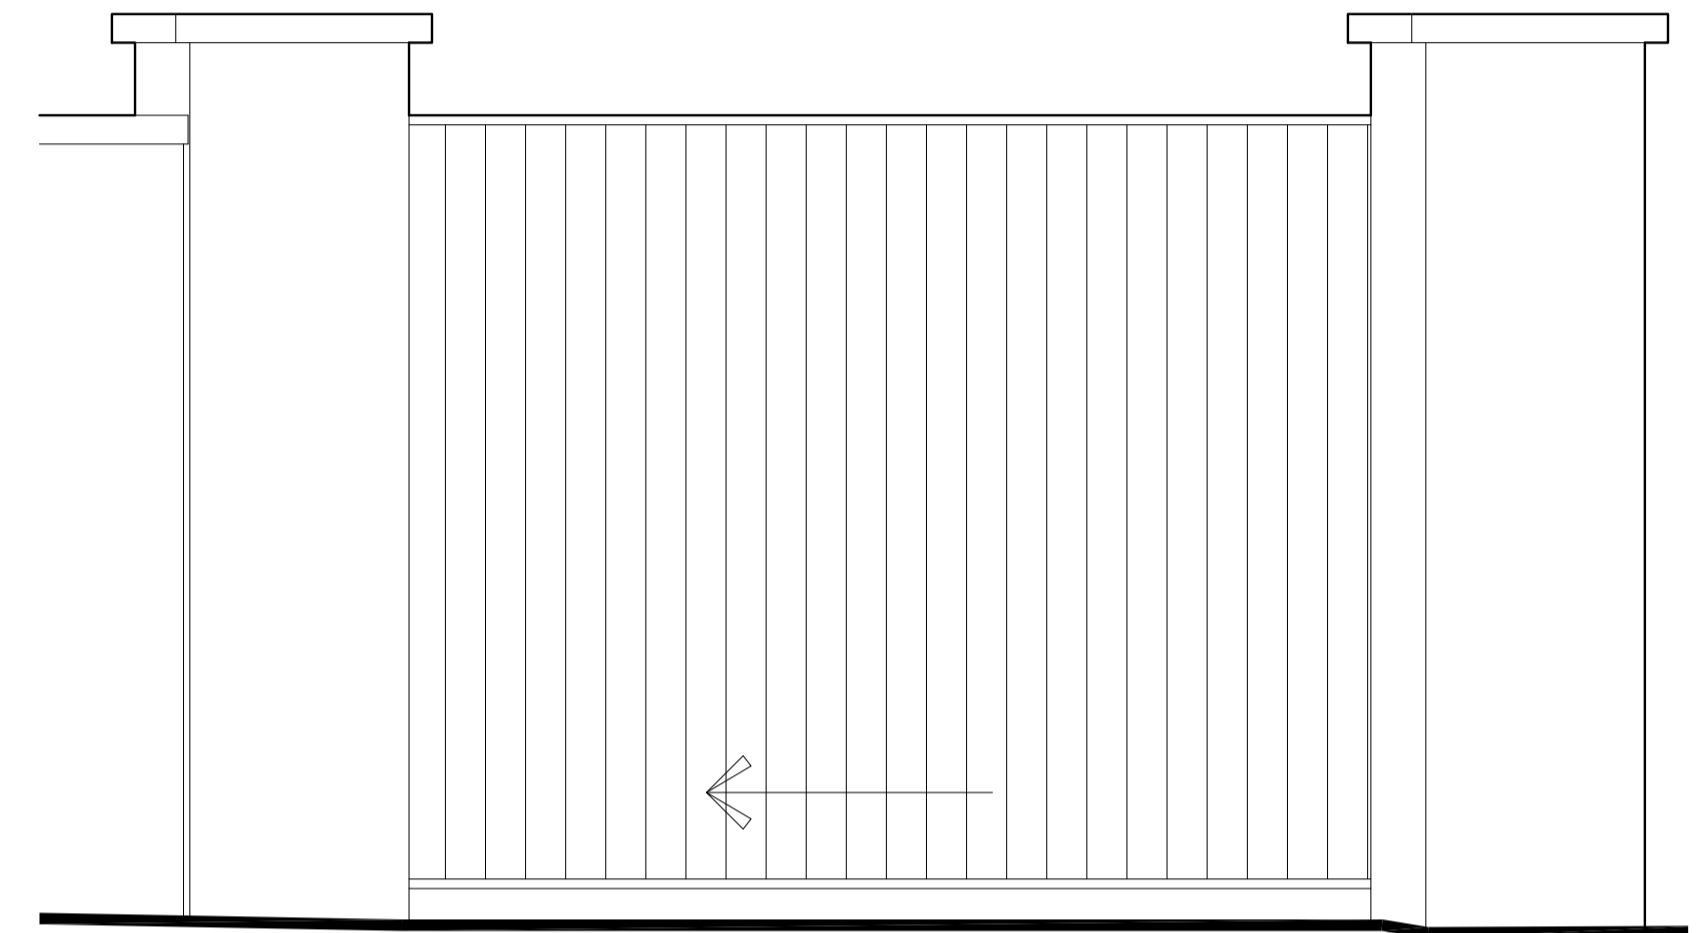

APPROVED AUTOMATIC SLIDING VEHICLE GATE PPC METAL FRAME WITH PAINTED TIMBER INFILL PANELS, SET IN A VERTICAL ORIENTATION

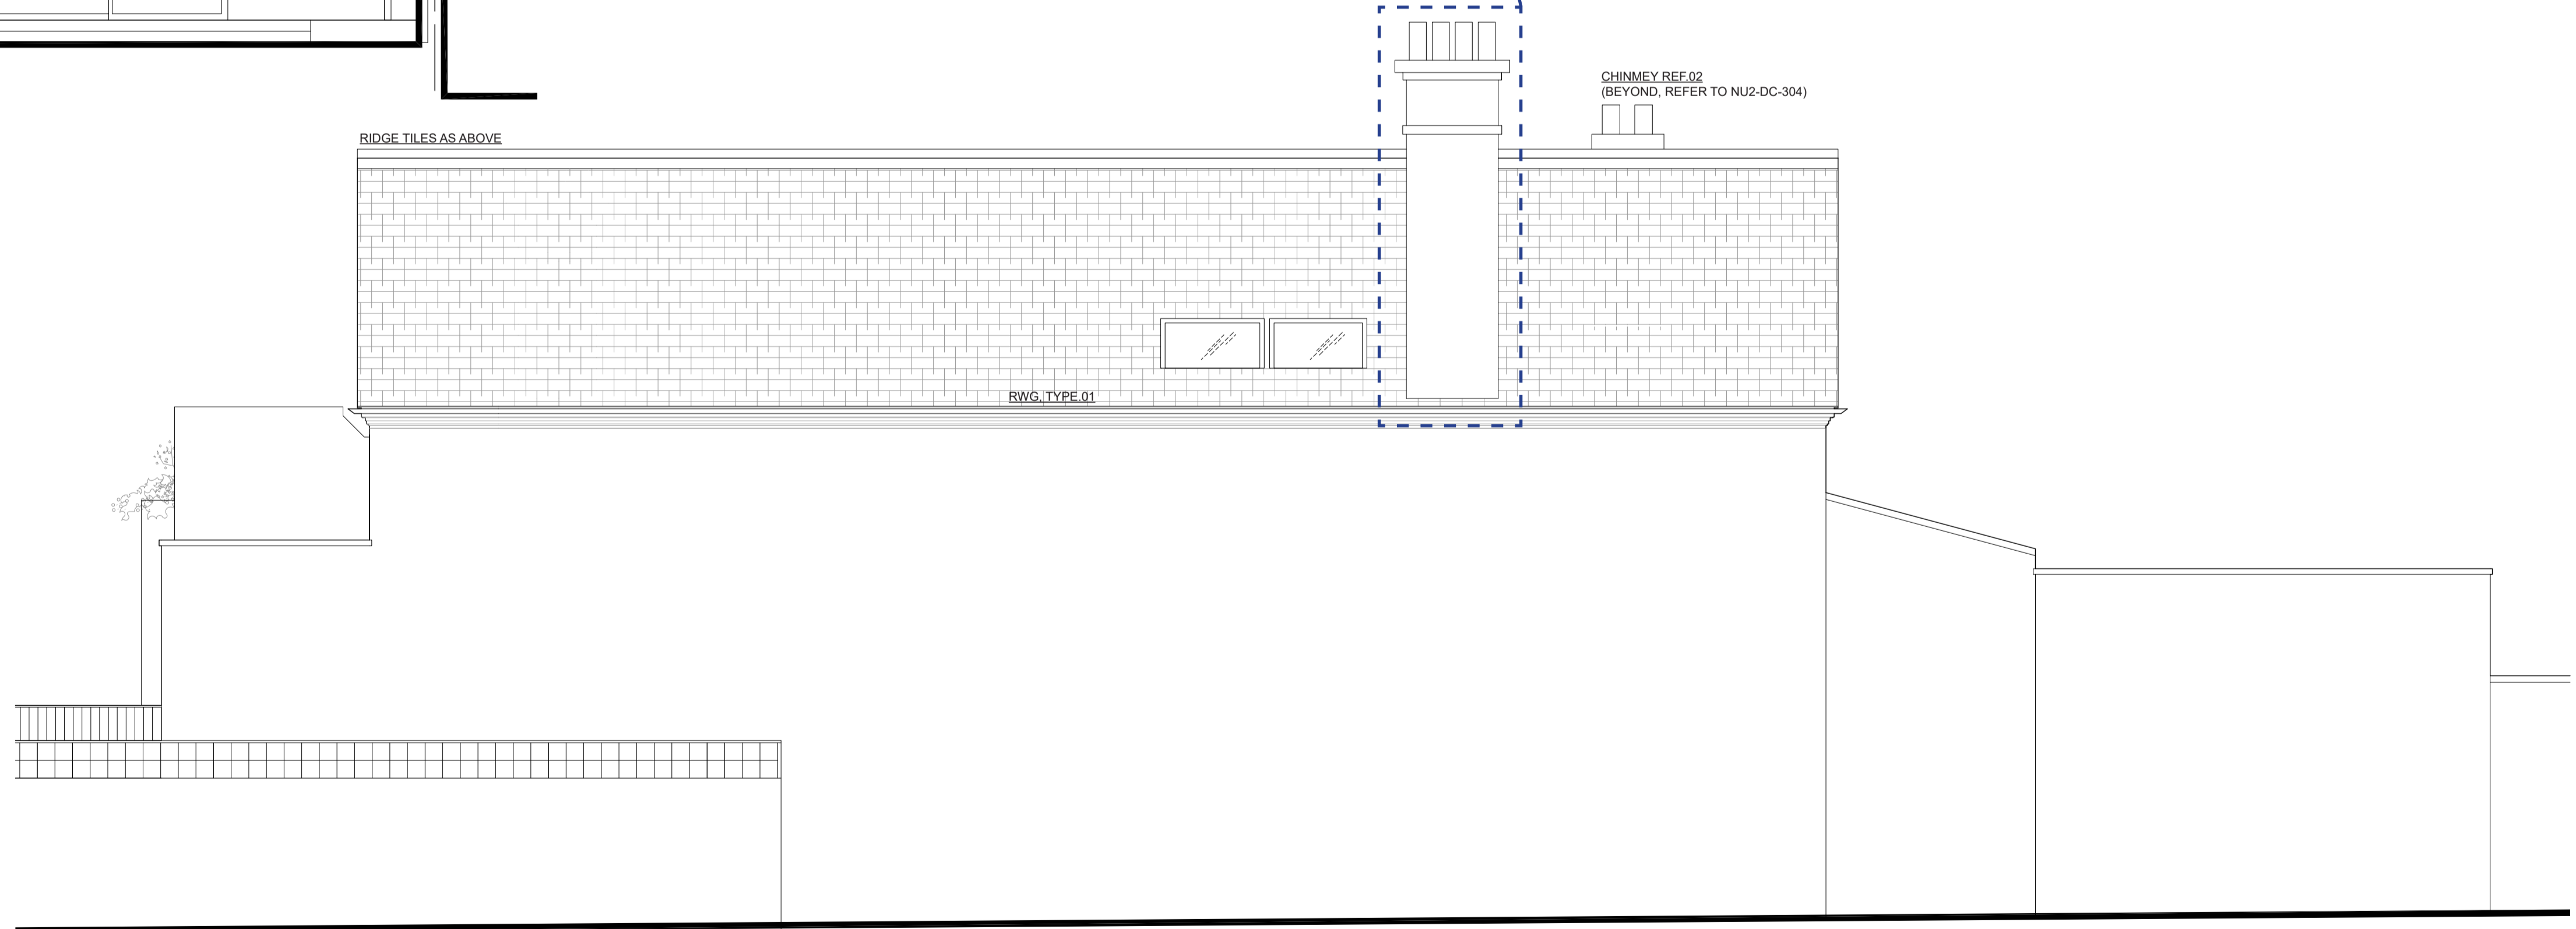

APPROVED SIDE / EAST ELEVATION (CAMDEN REF: 2018/6261/P)



WINDOW APERTURES & DORMER PEDIMENT DETAILS DORMER AND PEDIMENT DETAILS AND EAVES DETAILING TO BE RETAINED IN PLACE AND PROTECTED DURING CONSTRUCTION WORKS. NO CHANGE TO DORMER WINDOW APERTURE

<p><b>general notes</b></p> <p>THIS DRAWING IS COPYRIGHT OF STUDIO MARK RUTVEN. THIS DRAWING MUST BE READ IN CONJUNCTION WITH THE RELEVANT RAINWATER GOODS SPECIFICATION AND ALL OTHER RELEVANT DOCUMENTATION AND DRAWINGS. STUDIO MARK RUTVEN ACCEPTS NO LIABILITY FOR ANY DAMAGE, LOSS OR INJURY OF ANY KIND ARISING FROM THE EXECUTION OF THE WORK TO WHICH IT RELATES WHICH HAS NOT BEEN REFERRED TO THEM AND THEIR AFFILIATED COMPANIES.</p> <p>FOR THE PURPOSE OF CONSTRUCTION DO NOT SCALE FROM THIS DRAWING OR THE COMPUTER DIGITAL DATA. ONLY DIMENSIONS ARE TO BE USED.</p> <p>IF IN DOUBT ASK.</p>		<p><b>notes</b></p>		<p><b>project name</b> 10 NUTLEY TERRACE LONDON NW3 5SB</p> <p><b>drawing title</b> REAR/SOUTH &amp; SIDE/EAST ELEVATIONS</p> <p><b>architect</b> StudioMarkRutven architecture 92 Prince of Wales Road, London, NW5 3NE 11 &amp; 13 Putney Street, Bruton, BA10 0EQ T 020 7485 0050</p>							
<p><b>purpose of issue</b> COND. DISCHARGE</p>		<p><b>scale</b> SCALE BAR 1:50 (IN METERS @ A1) SCALE BAR 1:100 (IN METERS @ A3)</p>		<p><b>revision</b></p> <table border="1"> <tr> <th>no.</th> <th>description</th> <th>date</th> </tr> <tr> <td>1</td> <td>DISCHARGE OF CONDITION</td> <td>03/07/19</td> </tr> </table> <p>drawn by: MP checked: MP</p>		no.	description	date	1	DISCHARGE OF CONDITION	03/07/19
no.	description	date									
1	DISCHARGE OF CONDITION	03/07/19									