




existing rear elevation




proposed rear elevation


existing side elevation

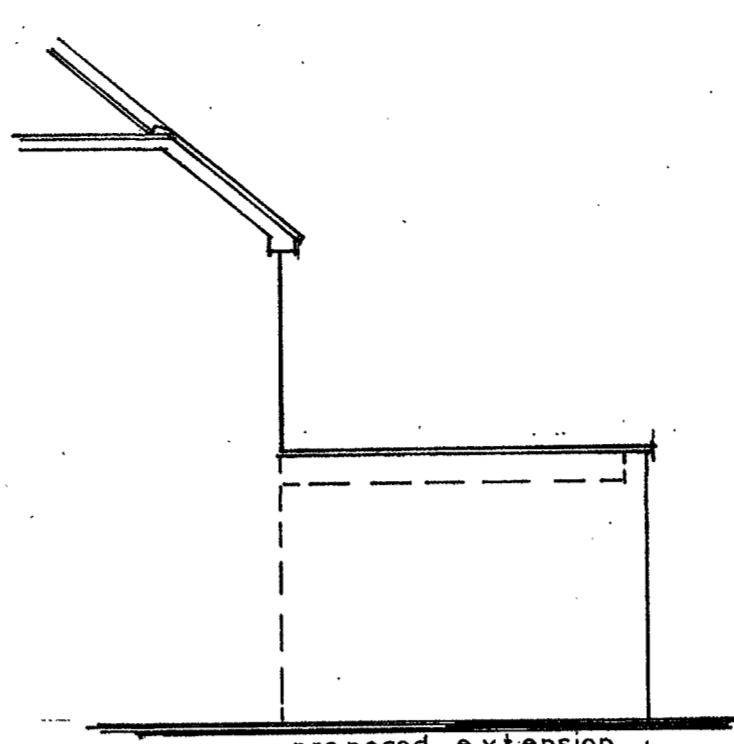

proposed side elevation


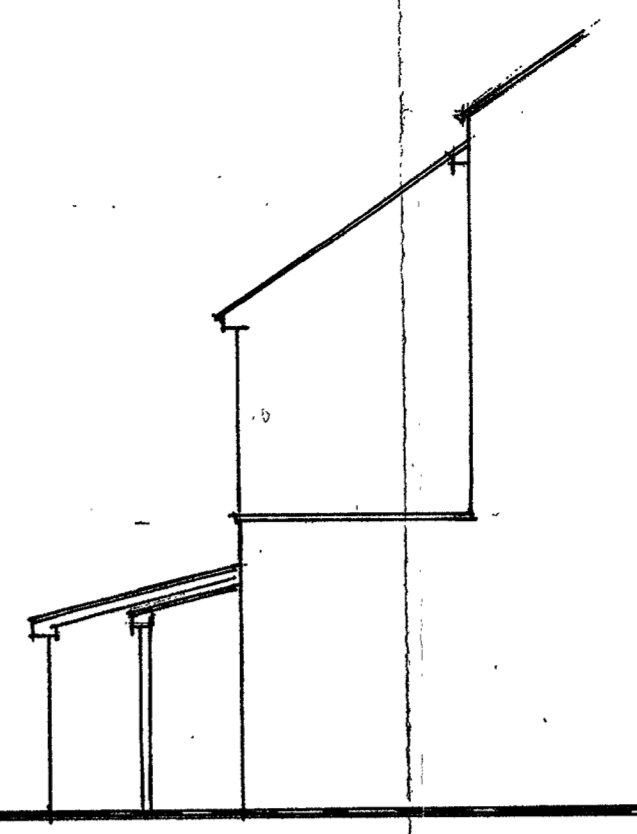


existing boundary elevation

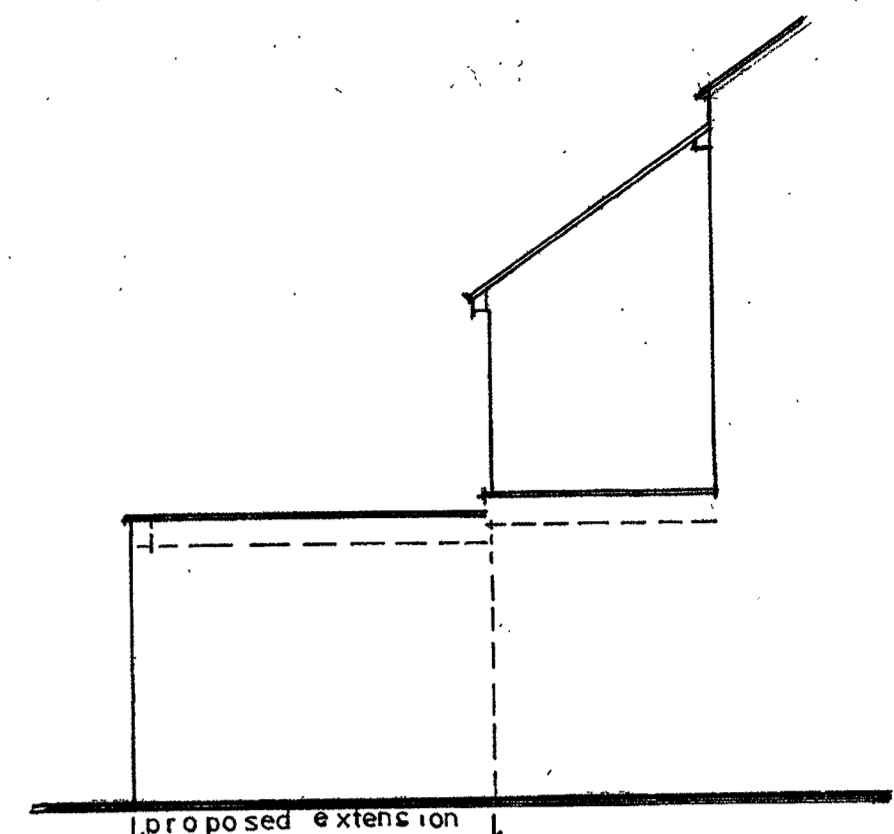

proposed boundary elevation

0 1 2 3 4 5  
Scale Bar 1:100

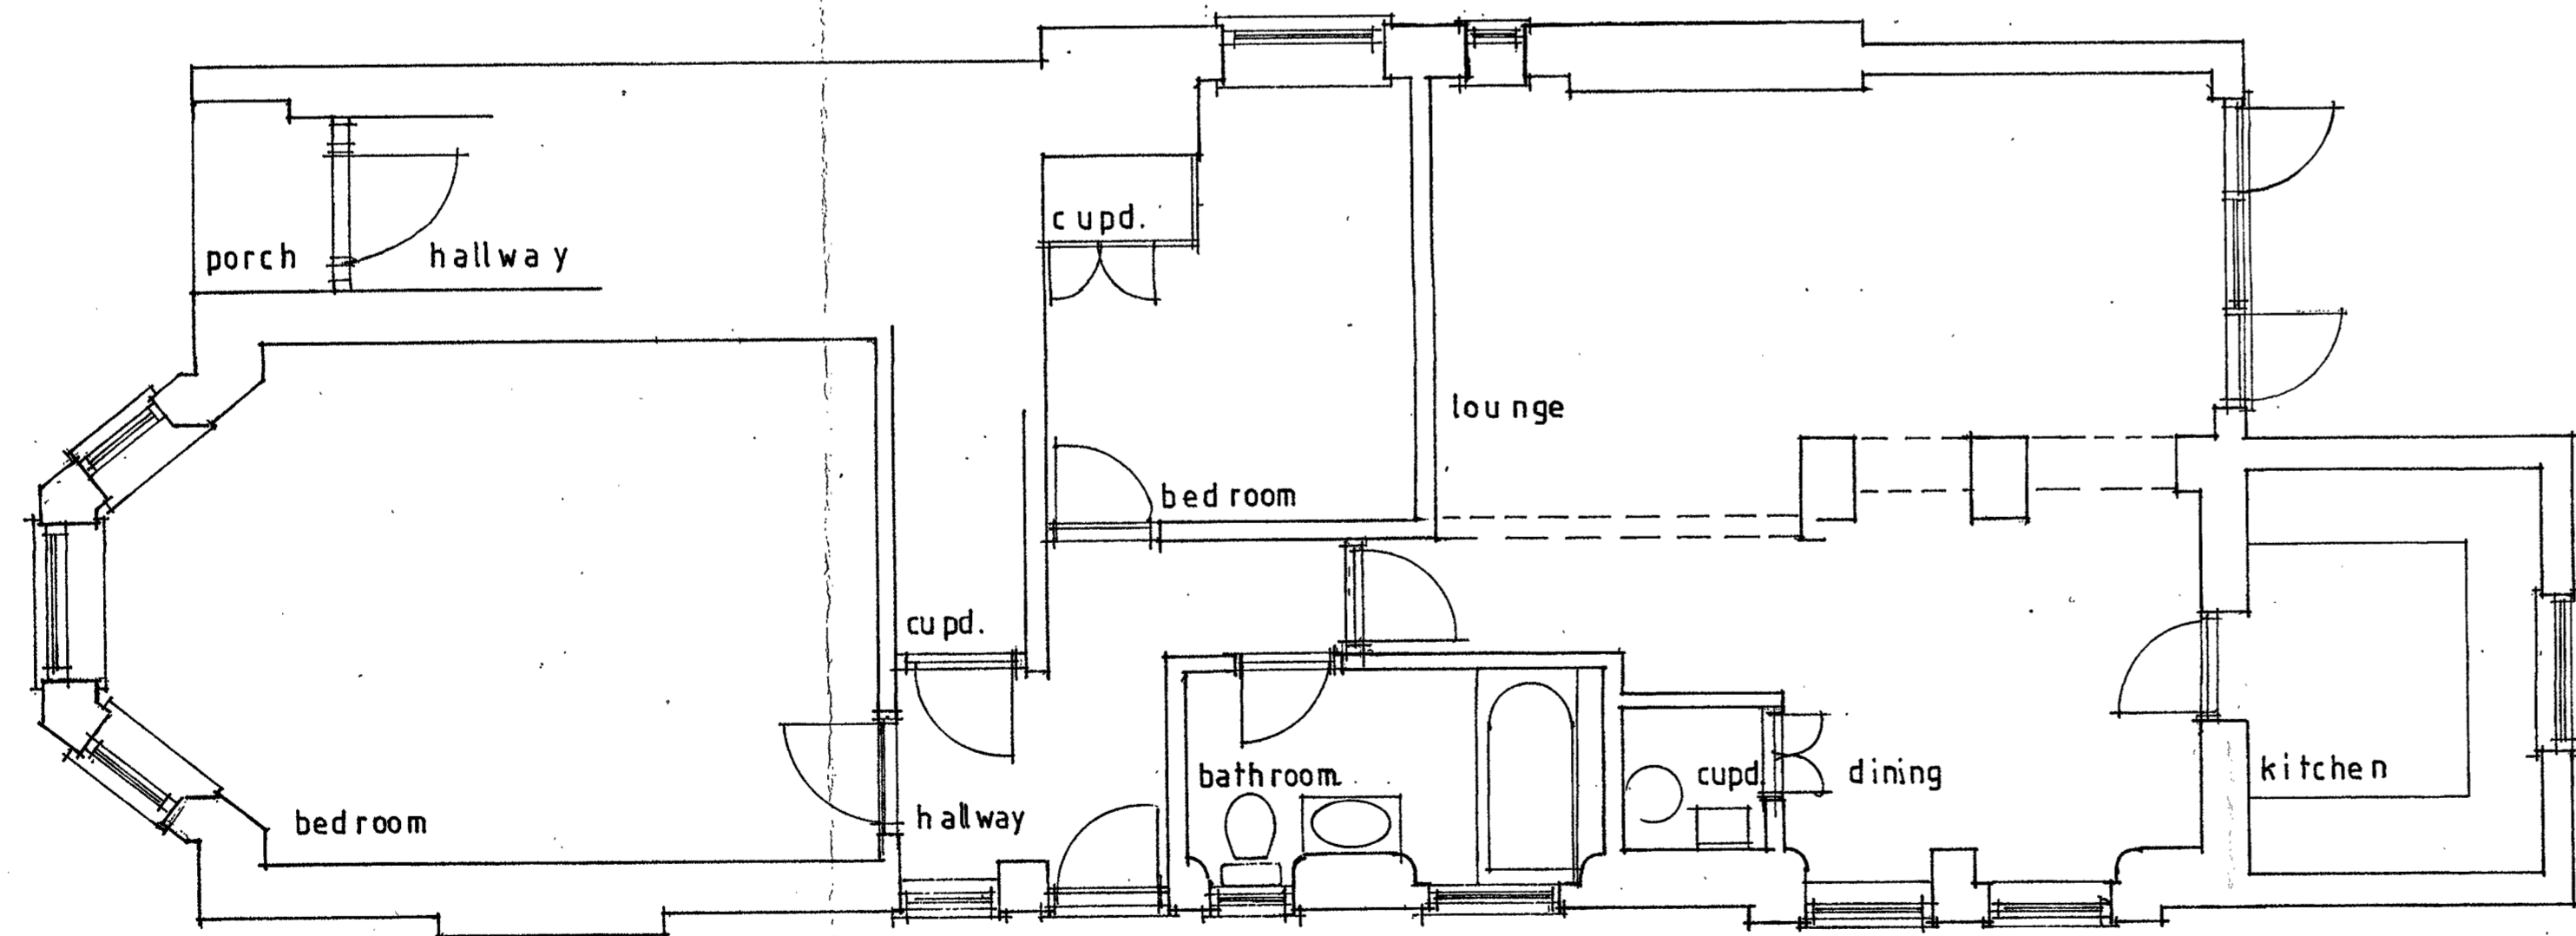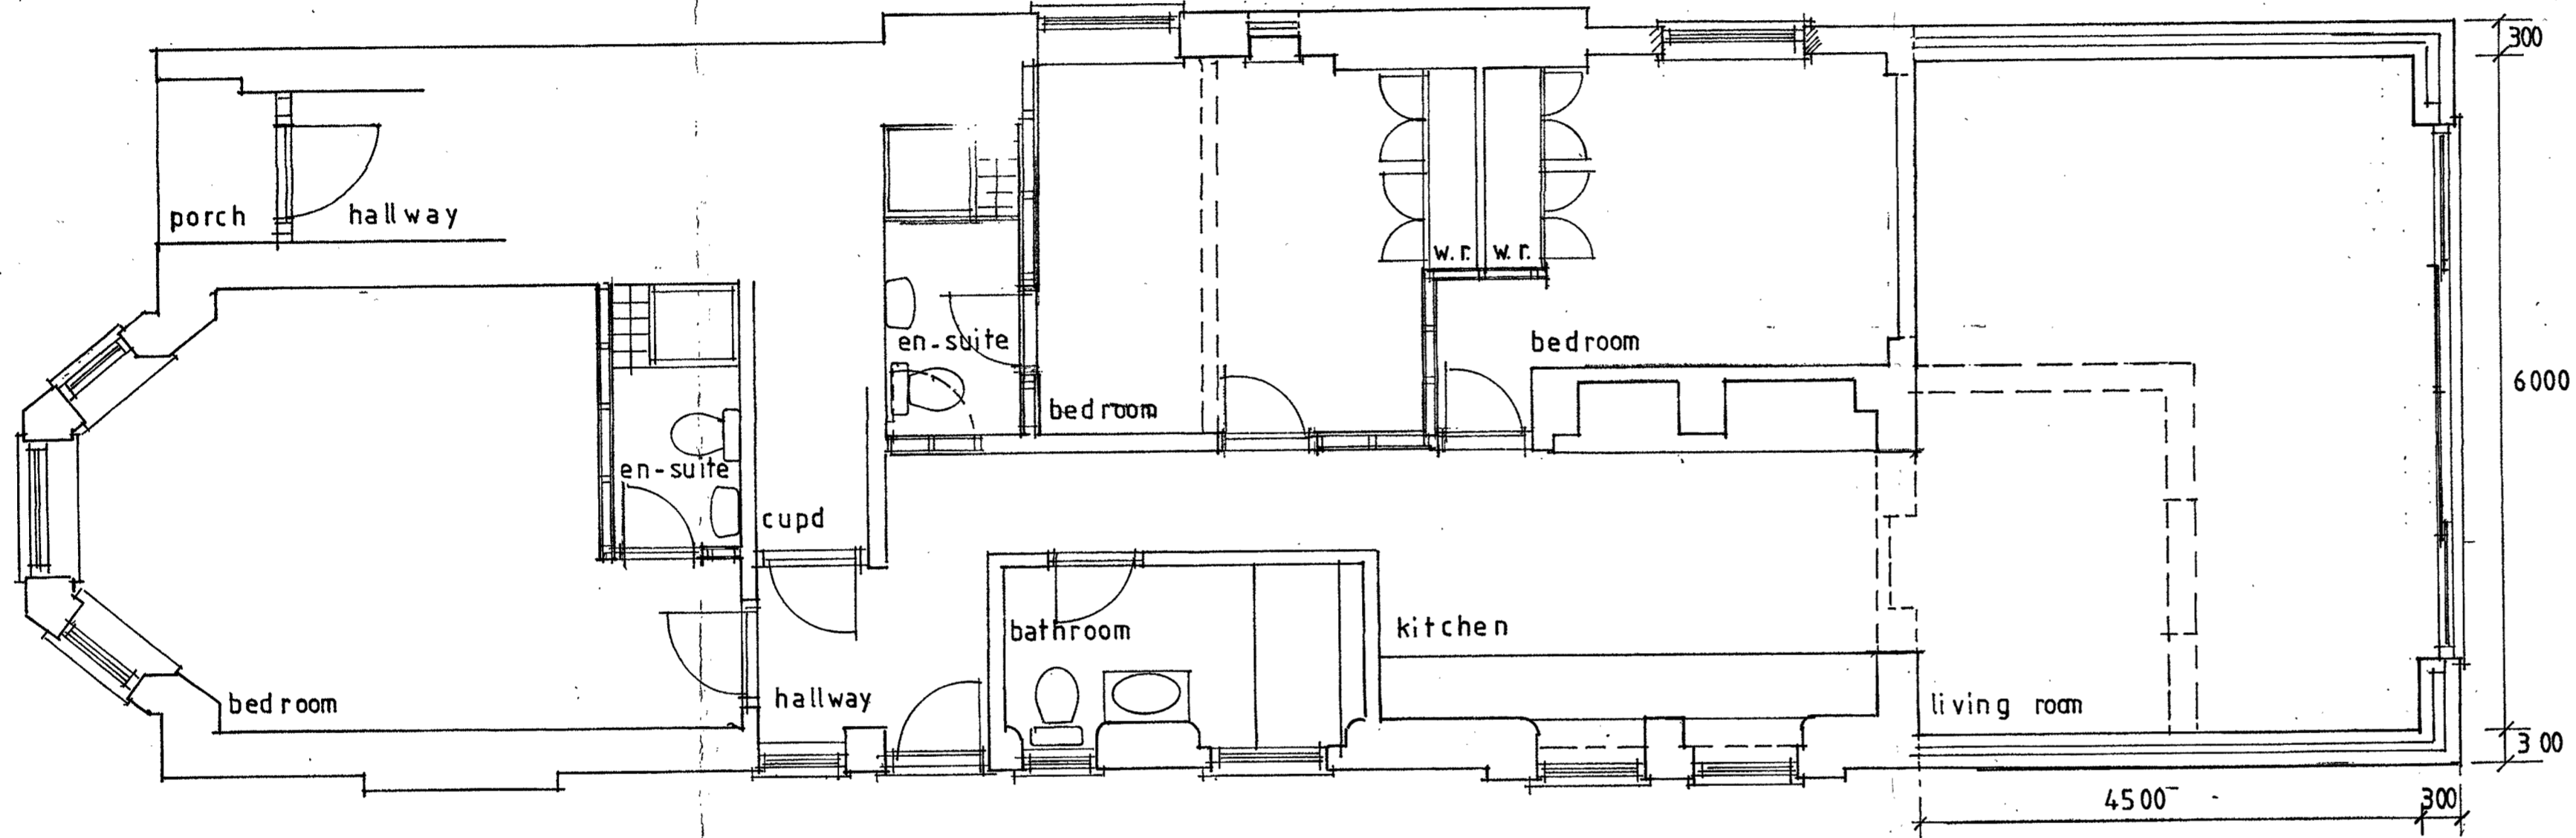

existing floor plan

0 1 2 3 4 5  
Scale Bar 1:50

ERIC TRICKER  
BUILDING DRAWING SERVICE  
TELEPHONE 01264-702649

CLIENT  
Mr. J. NATHAN.

JOB TITLE  
PROPOSED SINGLE-STOREY  
EXTENSION.  
[originally approved]  
21A MINSTER ROAD  
CRICKLEWOOD

SCALE	DATE	DWG. NO.	REVISION
1:50, 1:100	12-4-18	18-12	