


1 SECTION A




2 SIDE ELEVATION

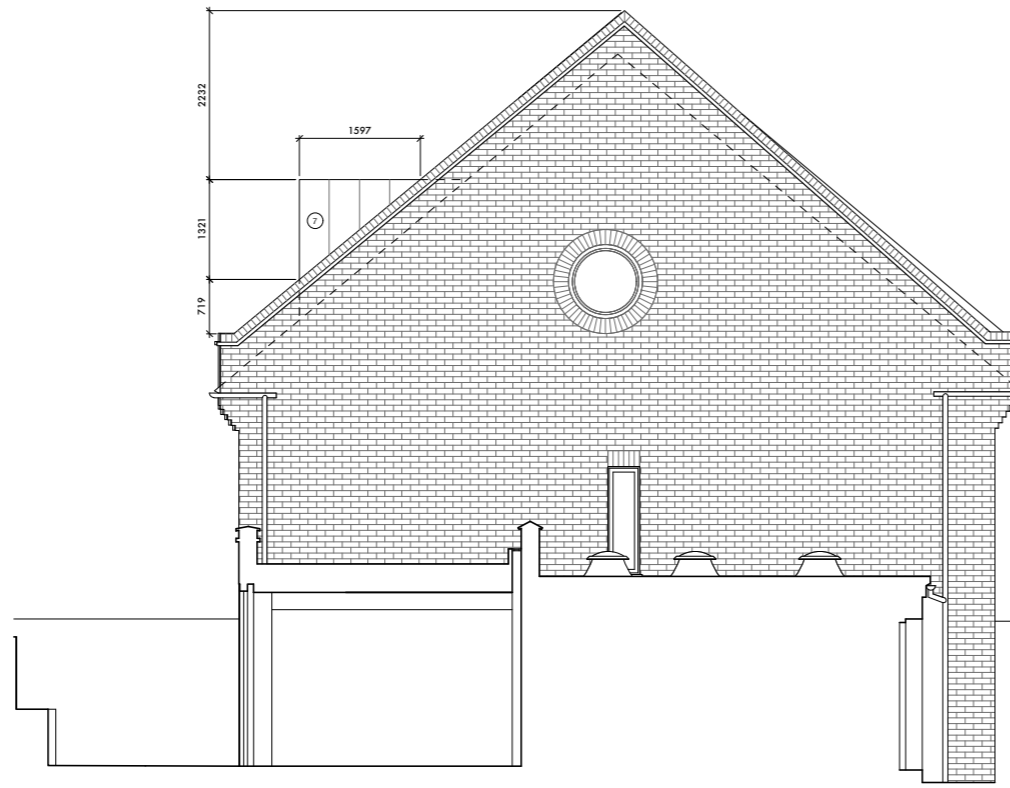


3 REAR ELEVATION




4 FRONT ELEVATION

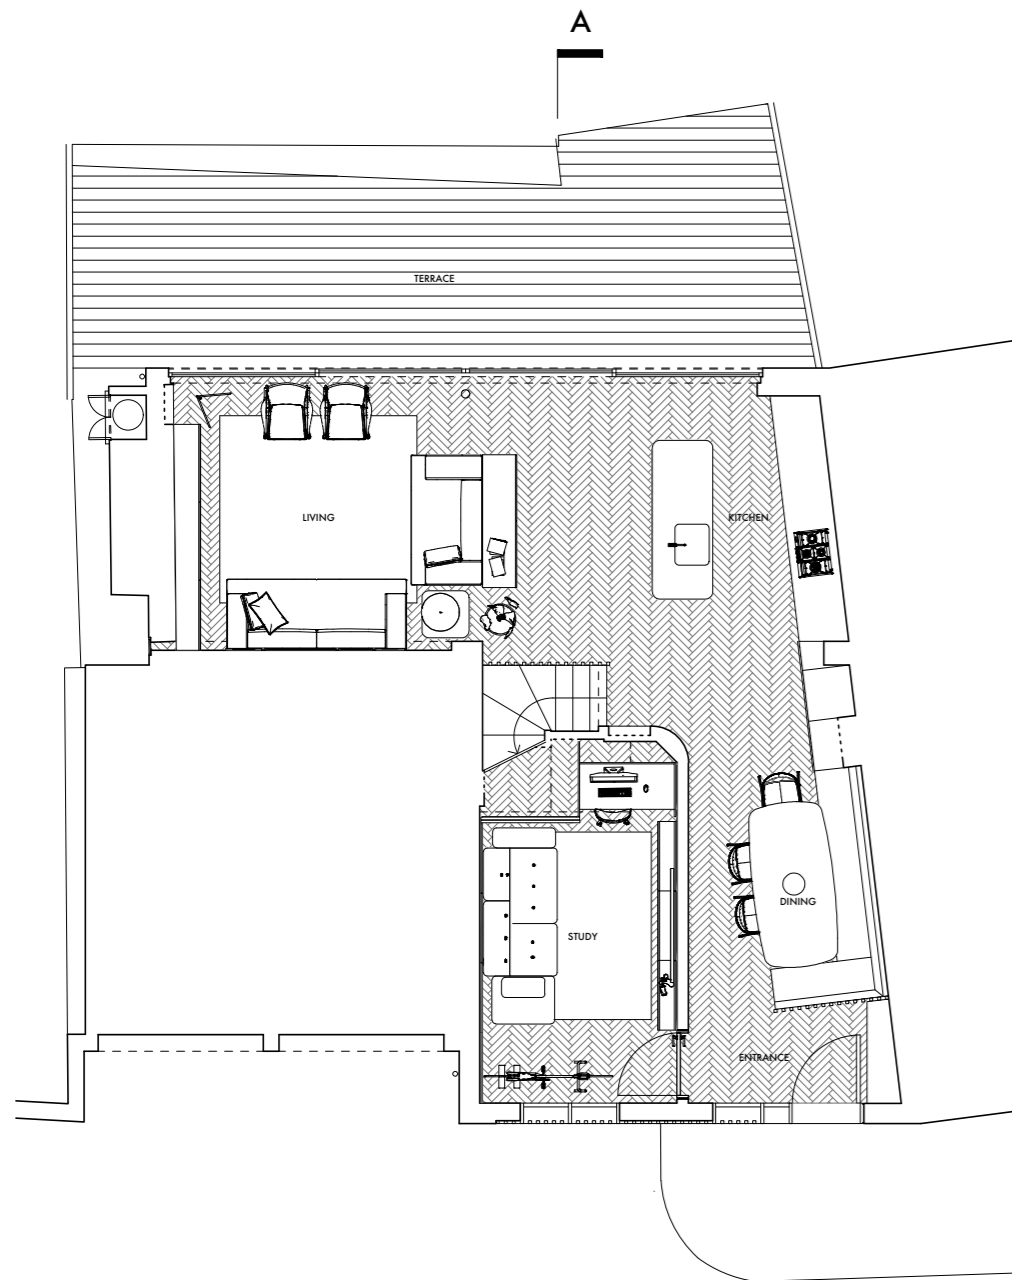

5 GROUND FLOOR PLAN

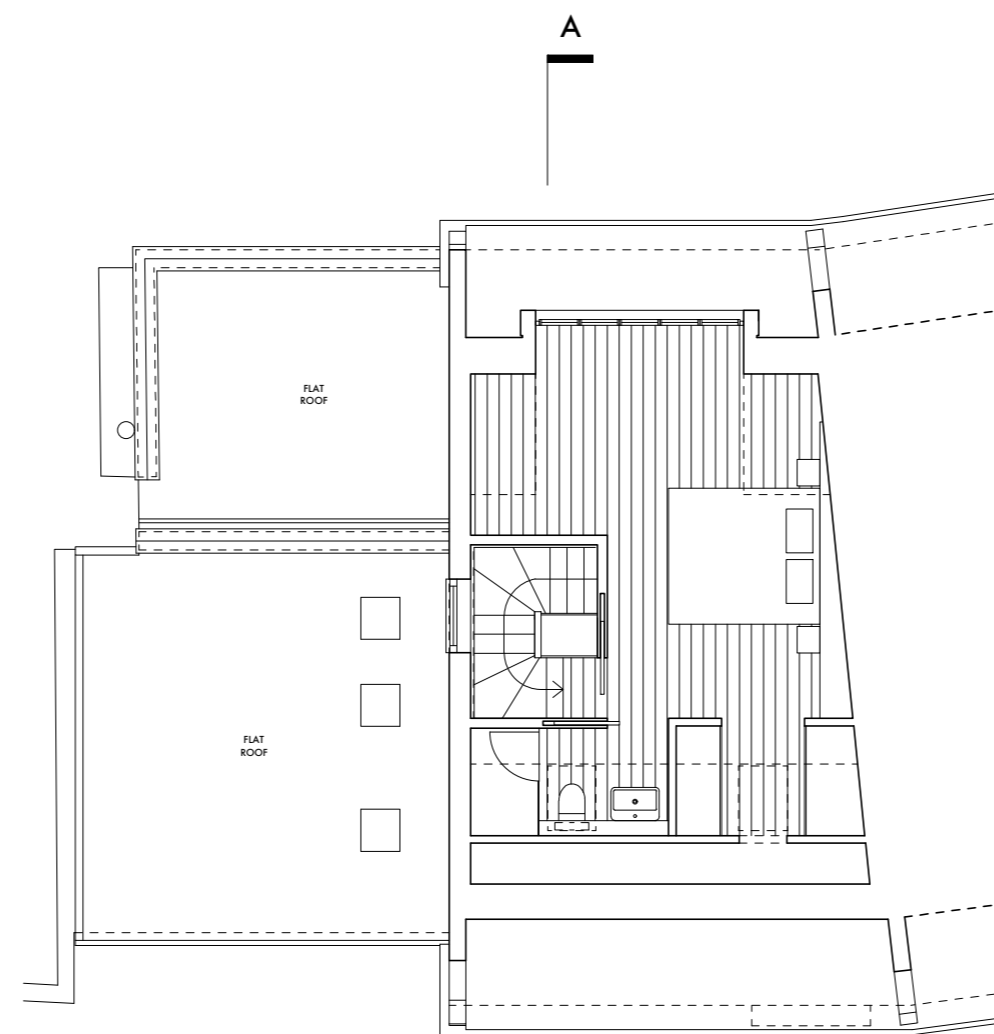

6 SECOND FLOOR PLAN

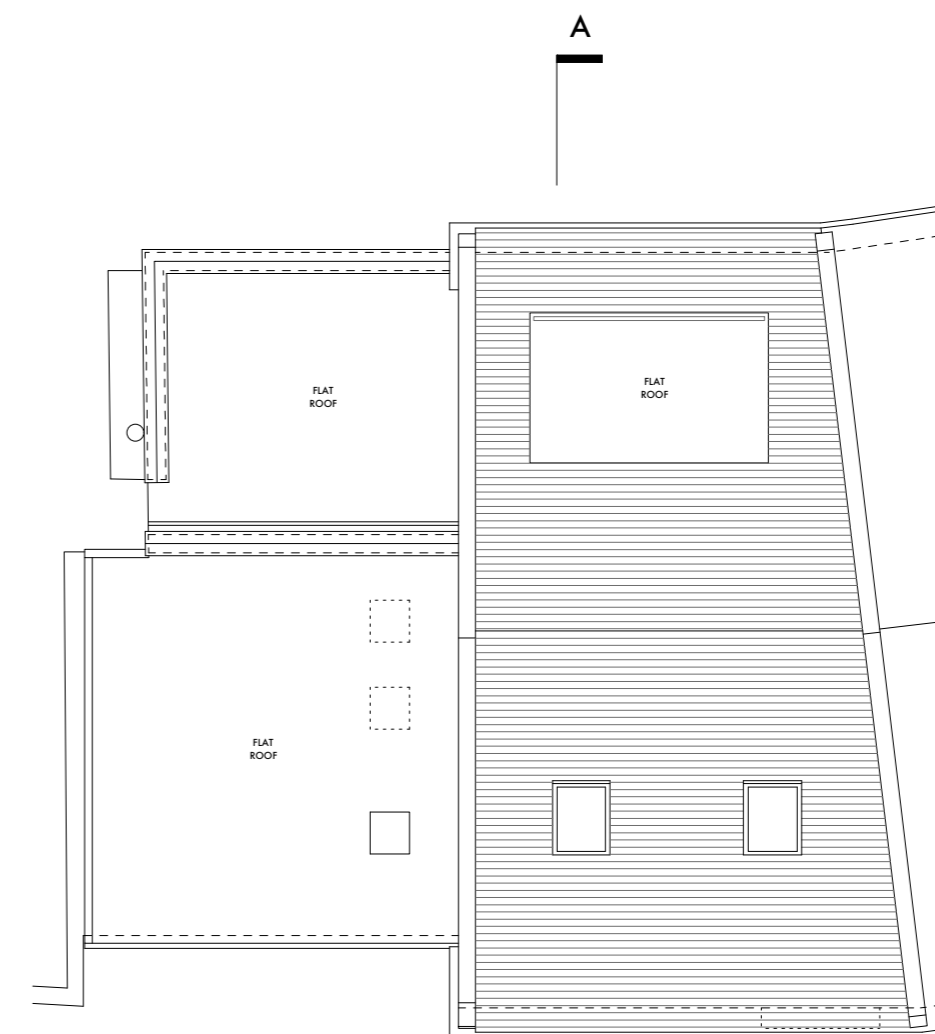

7 ROOF PLAN

PROPOSED

- Key
1. As existing
  2. Milked glass behind hardwood screen
  3. Timber panel behind hardwood screen
  4. Milked glass
  5. Front door, hardwood to match screen
  6. Clear glazing
  7. Zinc rainscreen
  8. Rooflight

**Hart Baskerville  
Architects**

76 Denmark Road, Wimbledon,  
London SW19 4PQ

Tel: 020 8458 3433

Project 61A Belsize Lane  
Client Mr. Alec Mckinlay  
Drawing Proposed  
Drawing No. P101  
Date May 2019  
Revision Planning  
Scale 1:100 @A2

