


This drawing is protected under Copyright and at no time may any portion of this drawing be reproduced or copied in anyway without the permission of Morgan Lovell.  
All dimensions must be checked on site and NOT scaled from this drawing.

SUBJECT TO SITE SURVEY  
CHECK SURVEY UNDERTAKEN ONLY  
BUILDING PARAMETERS TAKEN FROM DRAWINGS PROVIDED  
BUILDING PARAMETERS TAKEN FROM AS BUILT DRAWINGS PROVIDED

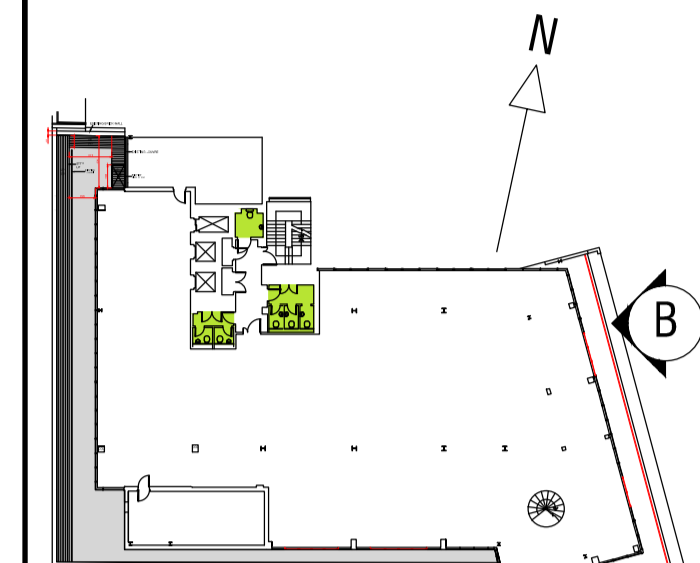

LOCATION PLAN



|     |  |    |          |
|-----|--|----|----------|
| C   | REVISED TO SUIT PLANNING OFFICERS COMMENTS | NS | 07.08.18 |
| B   | NEW DESIGN FOR ACOUSTIC LOUVRE             | NS | 30.07.18 |
| A   | 100mm ACOUSTIC LOUVRE ADDED                | TC | 16.07.18 |
| -   | DRAWING FIRST ISSUED                       | TC | 16.05.18 |
| Rev | Revision                                   | By | Date     |

**FOR PLANNING**

**Morgan Lovell**

16 Noel Street London W1F 8DA  
T: 0207 734 4466 F: 0207 734 2968 E: contact@morganlovell.com  
W: http://www.morganlovell.com


Client  
**SAFFRON HOUSE**

Project  
6-10 KIRBY STREET  
LONDON  
EC1N 8TS

Title  
**GROUND TO 5TH, PROPOSED REAR ELEVATION**

|         |          |                   |                   |
|---------|----------|-------------------|-------------------|
| Scale   | Date     | Designer/Drawn By | Checked By / Date |
| 1:50@A1 | 26.06.18 | TC/TC             |                   |

|                |       |             |     |
|----------------|-------|-------------|-----|
| Drawing Number |       |             |     |
| Project No.    | Floor | Drawing No. | Rev |
| ML2918         | G-5   | 903         | C   |

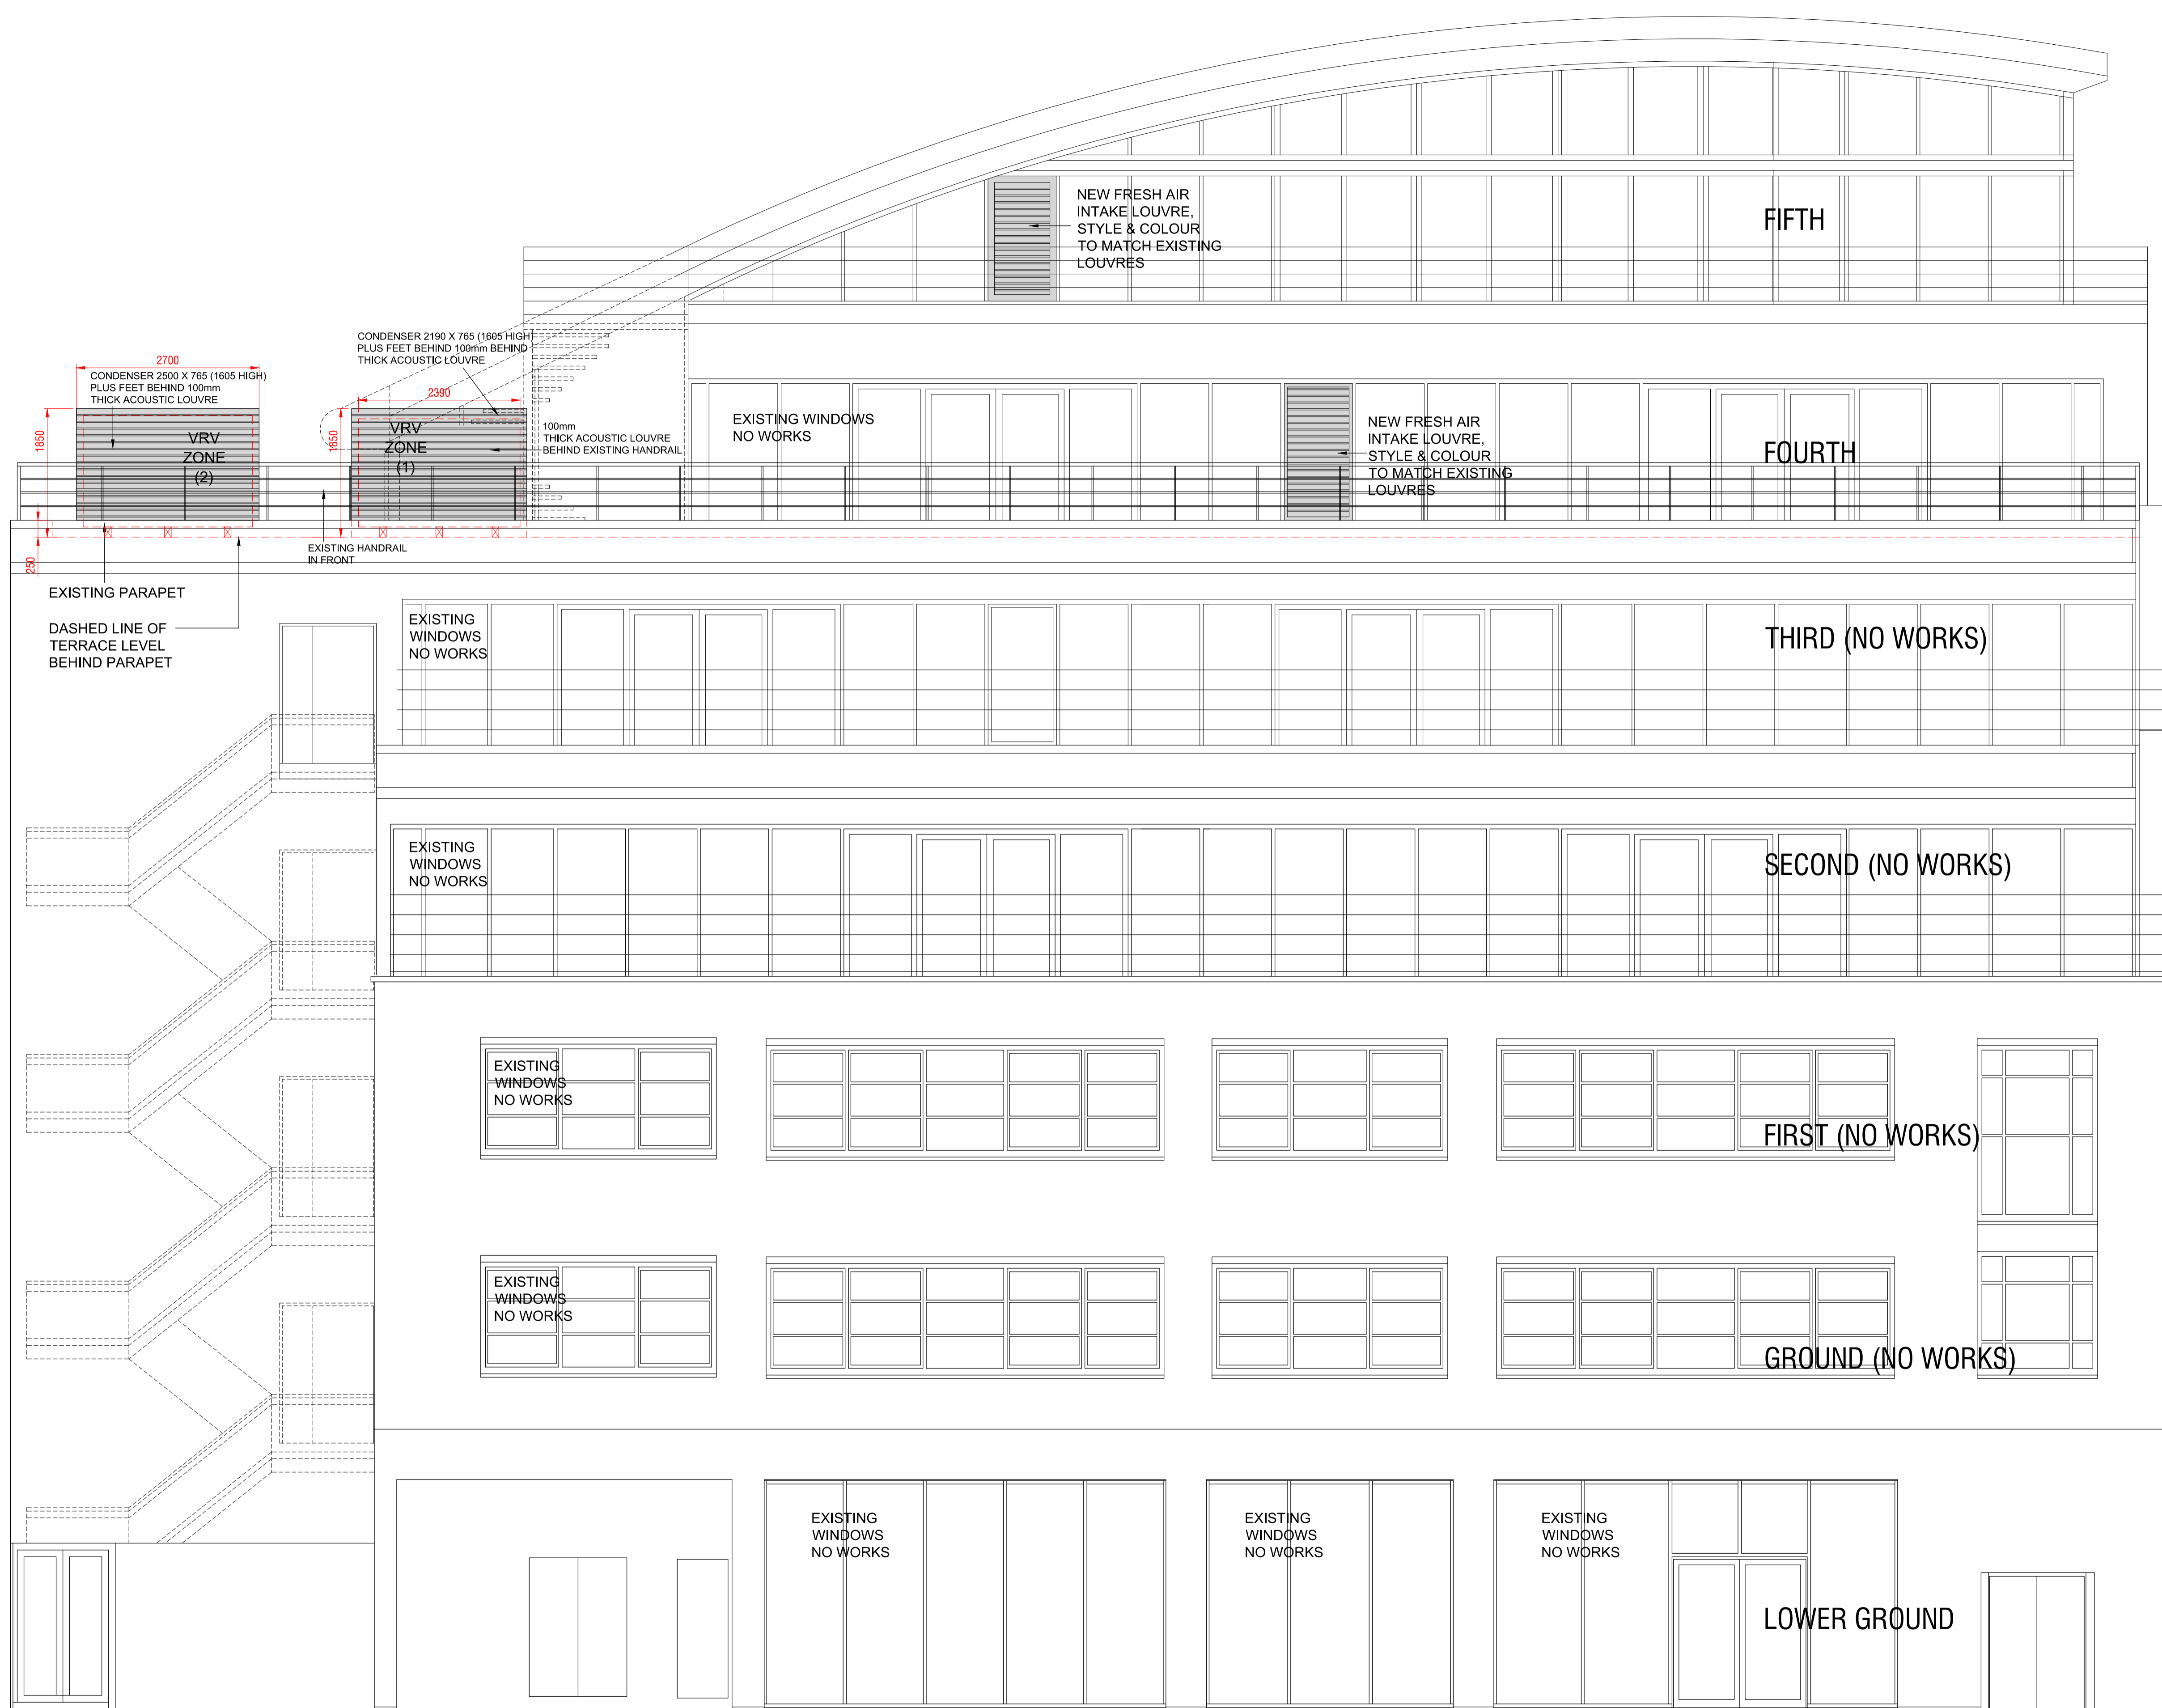

SAFFRON HILL ELEVATION

**PROPOSED ELEVATION (B)**  
1:50@A1

