

Top of roof pitch  
47445

Fifth FFL  
43475

Fourth FFL  
40170

Third FFL  
36060


Second FFL  
32530

First FFL  
29060

Mezzanine FFL  
25820

Ground FFL  
23360

Upper Basement FFL  
20160

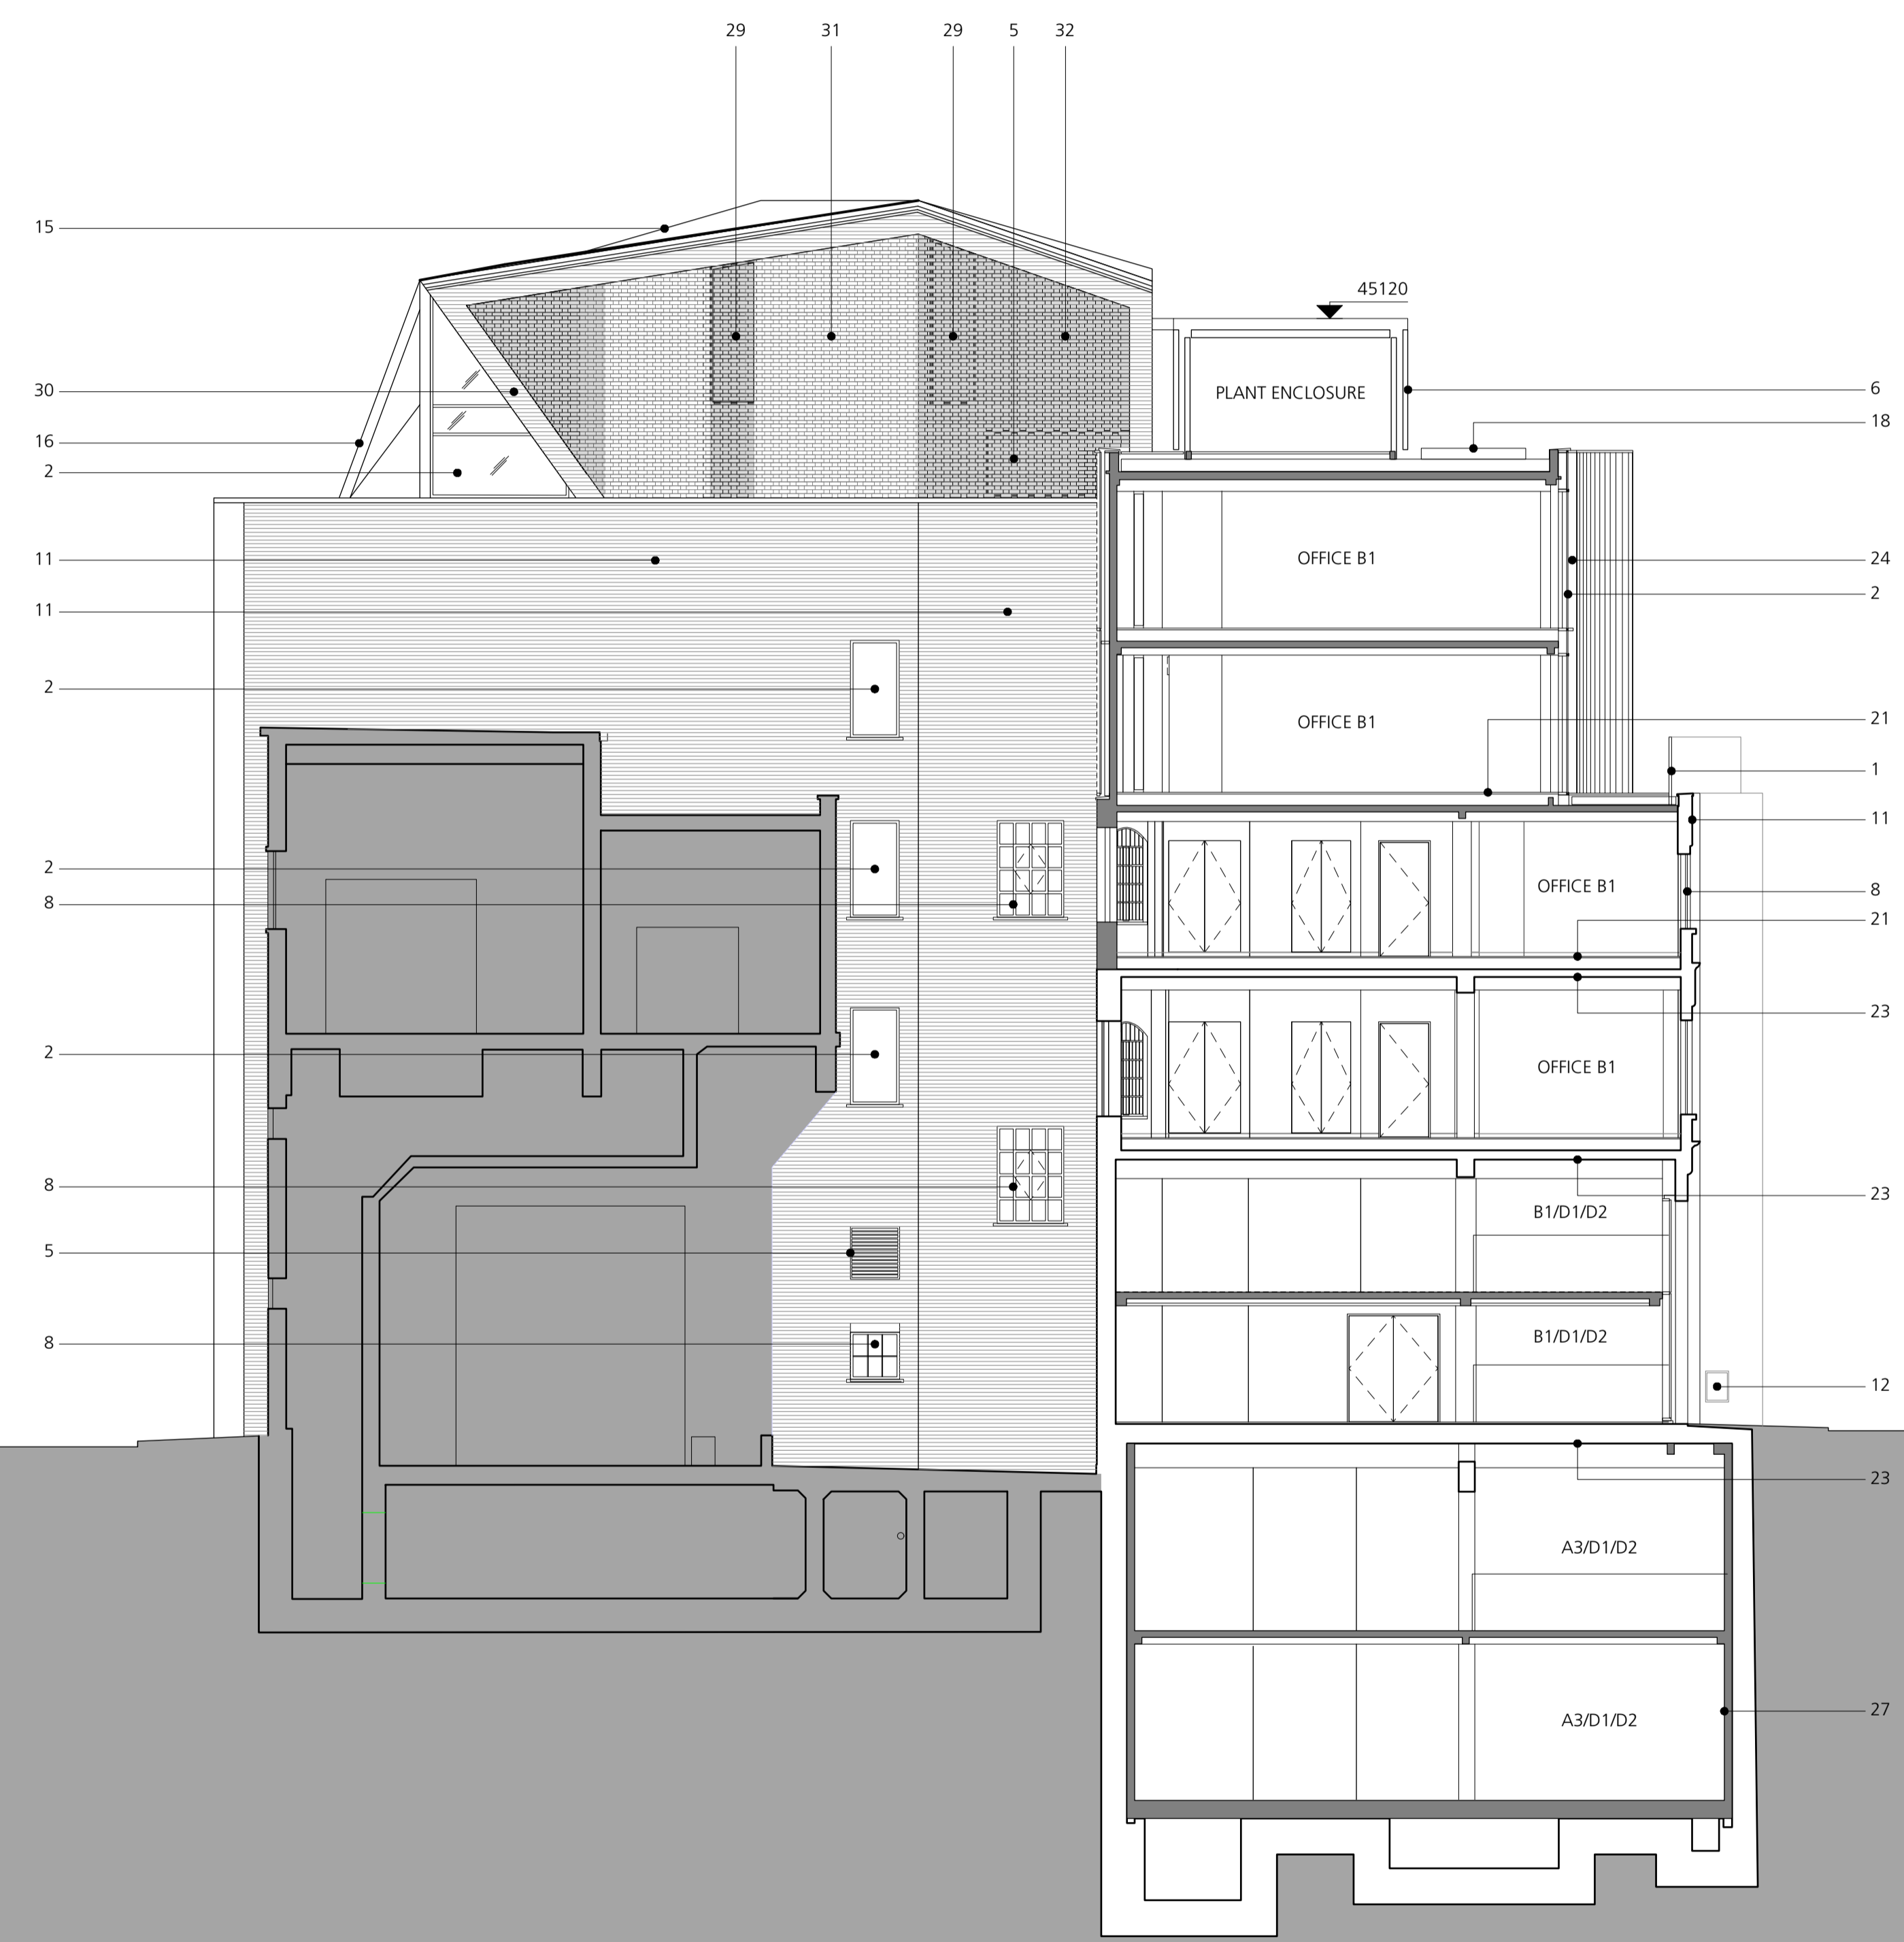

58350

48005

Roof plant level  
44930

Parapet height  
42630

Fourth FFL  
39130

Third FFL  
35940

Second FFL  
32750

First FFL  
29230

Mezzanine FFL  
26230

Ground FFL  
23700

Upper Basement FFL  
19740

Lower Basement FFL  
16440

**GENERAL NOTES.**

All dimensions to be checked on site prior to commencement of any works, and/or preparation of any shop drawings.

Sizes of and dimensions to any structural elements are indicative only. See structural engineers drawings for actual sizes / dimensions.

Sizes of and dimensions to any service elements are indicative only. See service engineers drawings for actual sizes and dimensions.


This drawing to be read in conjunction with all other Architect's drawings, specifications and other Consultants' information.

All proprietary systems shown on this drawing are to be installed strictly in accordance with the Manufacturers/Suppliers recommended details.

Any discrepancies between information shown on this drawing and any other contract information or manufacturers/suppliers recommendations is to be brought to the attention of the Architect


DO NOT SCALE FROM THIS DRAWING.

- NOTES.**
- KEY**
1. PPC METAL BALUSTRADE
  2. PPC METAL DOUBLE GLAZED WINDOWS
  3. PPC METAL DOUBLE GLAZED DOORS
  4. PPC METAL SLIDING GLAZED WINDOWS AND DOORS
  5. PPC METAL VENTILATION LOUVRE
  6. PPC METAL ACOUSTIC LOUVRED PLANT SCREEN
  7. PPC INSULATED METAL PANEL
  8. REFURBISHED/REPLACED METAL FRAMED WINDOWS TO MATCH EXISTING
  9. PPC METAL PARAPET
  10. ESCAPE STAIRS
  11. RETAINED/REFURBISHED EXISTING BRICKWORK
  12. DRY RISER INLET
  13. NEW BRICKWORK TO MATCH EXISTING
  14. LIFT OVERRUN
  15. NEW METAL ROOF
  16. PERFORATED METAL SCREEN
  17. FLAT ROOF
  18. SEDUM ROOF
  19. EXISTING RENDER
  20. NEW GLAZED WHITE BRICK TO MATCH EXISTING
  21. NEW RAISED ACCESS FLOOR
  22. REFURBISHED EXISTING FLOOR
  23. REFURBISHED EXISTING SOFFIT
  24. PPC METAL FIN PROFILE
  25. RETAINED AND REFURBISHED EXISTING STAIR
  26. NEW STAIR
  27. NEW WATERPROOFING
  28. NEW METAL FRAMED WINDOWS TO MATCH EXISTING
  29. PPC METAL DOUBLE GLAZED WINDOW BEHIND HIT AND MISS BRICKWORK
  30. SOLID BRICKWORK, BRICK TO MATCH EXISTING
  31. SEMI RECESSED BRICKWORK, BRICK TO MATCH EXISTING
  32. HIT AND MISS BRICKWORK, BRICK TO MATCH EXISTING
  33. RESIDENTIAL VENTILATION GRILLE
  34. HIT AND MISS RED BRICKWORK, BRICK TO MATCH EXISTING

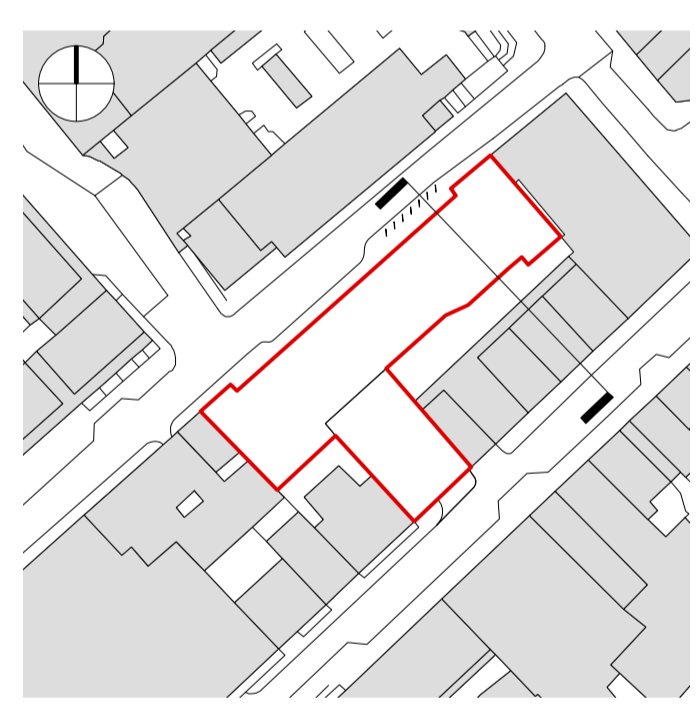

MMA Submission 05.07.2019

REVISION	DATE
<b>Buckley Gray Yeoman</b> Studio 4.04 The Tea Building 56 Shoreditch High Street London E1 6JJ T: 020 7033 9913 F: 020 7033 9914	
CLIENT	SPAN GROUP
PROJECT	SHORT'S GARDENS
DRAWING	Proposed Section DD
SCALE	1:100 @ A1 (1:200 @ A3)
DATE	July 2019
DWG No.	1087_PL_GS-04
DRAWING STATUS	Planning

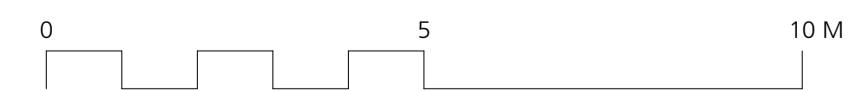

Information contained on this drawing is the sole copyright of Buckley Gray Yeoman and is not to be reproduced without their permission.