

58350

Roof plant level
44930

Parapet height
42630

Fourth FFL
39130

Third FFL
35940

Second FFL
32750


First FFL
29230

Mezzanine FFL
26230

Ground FFL
23700

Upper Basement FFL
19740

Lower Basement FFL
16440

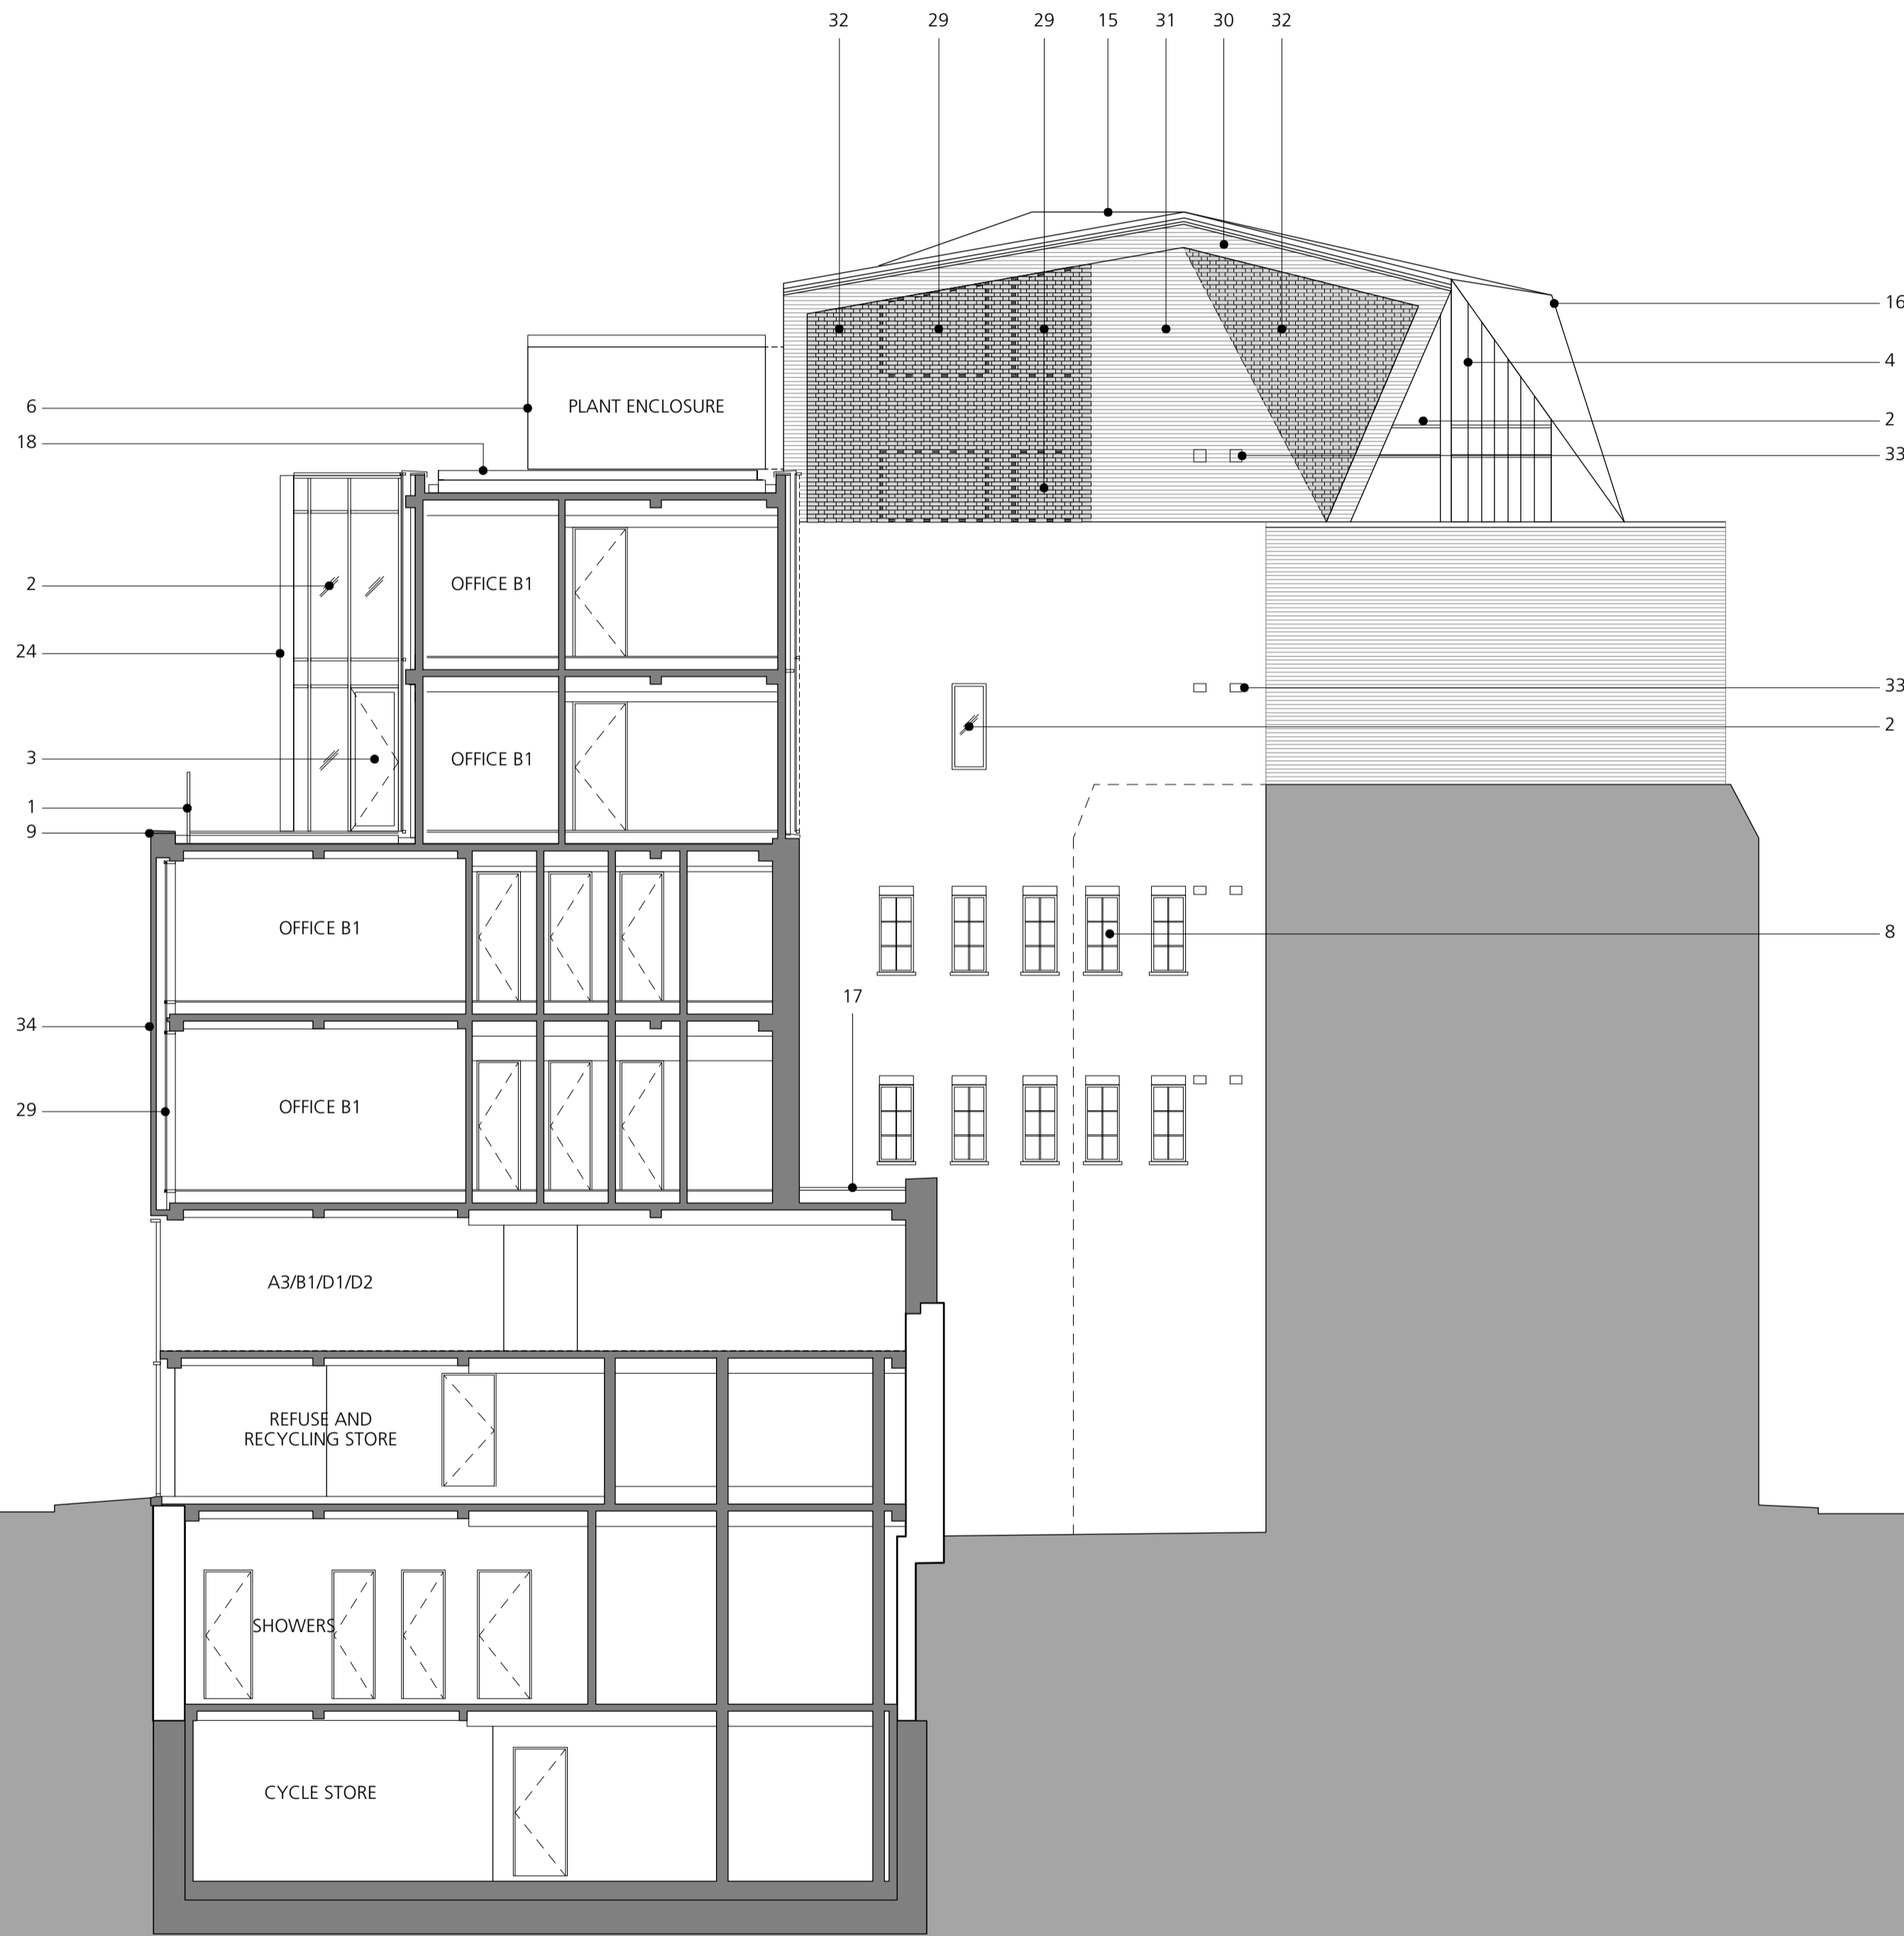

Top of roof pitch
47445

Fifth FFL
43475

Fourth FFL
40170

Third FFL
36060

Second FFL
32530

First FFL
29060

Mezzanine FFL
25820

Ground FFL
23360

Upper Basement FFL
20160

GENERAL NOTES.

All dimensions to be checked on site prior to commencement of any works, and/or preparation of any shop drawings.

Sizes of and dimensions to any structural elements are indicative only. See structural engineers drawings for actual sizes / dimensions.

Sizes of and dimensions to any service elements are indicative only. See service engineers drawings for actual sizes and dimensions.

This drawing to be read in conjunction with all other Architect's drawings, specifications and other Consultants' information.

All proprietary systems shown on this drawing are to be installed strictly in accordance with the Manufacturers/Suppliers recommended details.


Any discrepancies between information shown on this drawing and any other contract information or manufacturers/suppliers recommendations is to be brought to the attention of the Architect

DO NOT SCALE FROM THIS DRAWING.

NOTES.

KEY

1. PPC METAL BALUSTRADE
2. PPC METAL DOUBLE GLAZED WINDOWS
3. PPC METAL DOUBLE GLAZED DOORS
4. PPC METAL SLIDING GLAZED WINDOWS AND DOORS
5. PPC METAL VENTILATION LOUVRE
6. PPC METAL ACOUSTIC LOUVRED PLANT SCREEN
7. PPC INSULATED METAL PANEL
8. REFURBISHED/REPLACED METAL FRAMED WINDOWS TO MATCH EXISTING
9. PPC METAL PARAPET
10. ESCAPE STAIRS
11. RETAINED/REFURBISHED EXISTING BRICKWORK
12. DRY RISER INLET
13. NEW BRICKWORK TO MATCH EXISTING
14. LIFT OVERRUN
15. NEW METAL ROOF
16. PERFORATED METAL SCREEN
17. FLAT ROOF
18. SEDUM ROOF
19. EXISTING RENDER
20. NEW GLAZED WHITE BRICK TO MATCH EXISTING
21. NEW RAISED ACCESS FLOOR
22. REFURBISHED EXISTING FLOOR
23. REFURBISHED EXISTING SOFFIT
24. PPC METAL FIN PROFILE
25. RETAINED AND REFURBISHED EXISTING STAIR
26. NEW STAIR
27. NEW WATERPROOFING
28. NEW METAL FRAMED WINDOWS TO MATCH EXISTING
29. PPC METAL DOUBLE GLAZED WINDOW BEHIND HIT AND MISS BRICKWORK
30. SOLID BRICKWORK, BRICK TO MATCH EXISTING
31. SEMI RECESSED BRICKWORK, BRICK TO MATCH EXISTING
32. HIT AND MISS BRICKWORK, BRICK TO MATCH EXISTING
33. RESIDENTIAL VENTILATION GRILLE
34. HIT AND MISS RED BRICKWORK, BRICK TO MATCH EXISTING

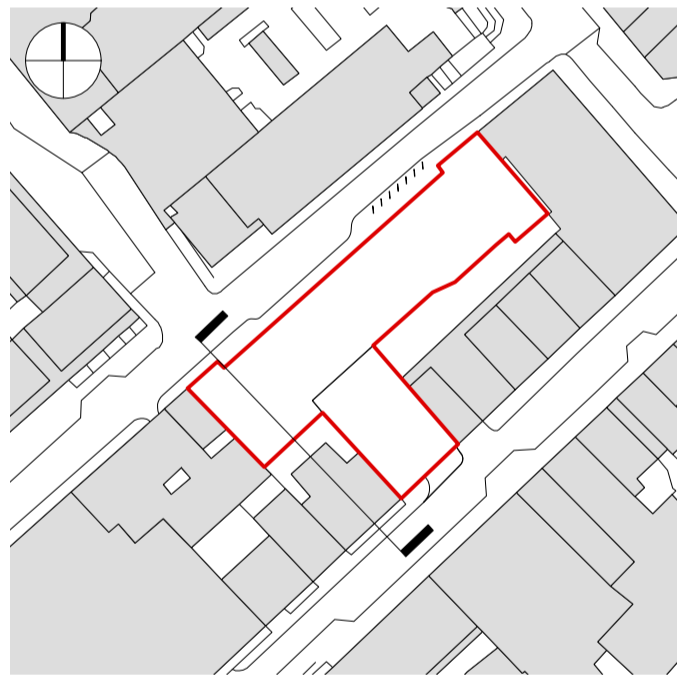

MMA Submission 05.07.2019

REVISION DATE

Buckley Gray Yeoman
Studio 4.04 The Tea Building 56 Shoreditch High Street
London E1 6JJ T: 020 7033 9913 F: 020 7033 9914

CLIENT
SPAN GROUP

PROJECT
SHORT'S GARDENS

DRAWING
Proposed Section EE

SCALE
1:100 @ A1 (1:200 @ A3)

DATE
July 2019

DWG No.
1087_PL_GS-05

DRAWING STATUS
Planning

Information contained on this drawing is the sole copyright of Buckley Gray Yeoman and is not to be reproduced without their permission.

