

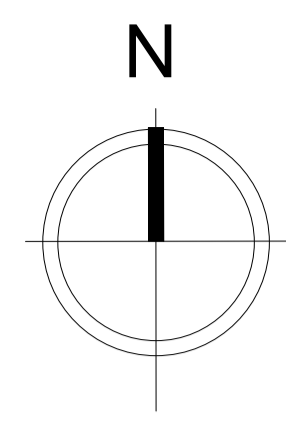


All dimensions to be verified on site by Main Contractor before the start of any shop drawings or work whatsoever either on their own behalf or that of sub-contractors.
 Report any discrepancies to the Contract Administrator at once.
 This drawing is to be read with all relevant Architect's and Engineer's drawings and other relevant information.
 © Ingleton Wood LLP

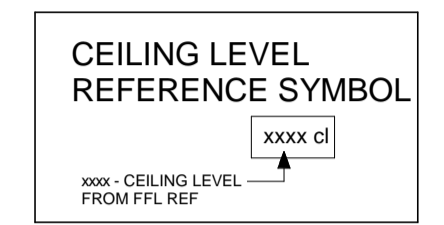


LEGEND: DO NOT SCALE

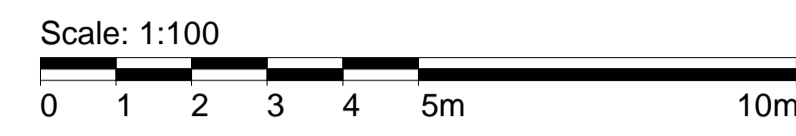


Refer to table below for drawing references


Drawing Type	Reference
Unit Type Setting Out	15.01
Kitchen Types	15.21
Bathroom Types	15.41
Sections	16.01
Elevations	17.01
Construction Details	35.01
Communal/Plant Areas	15.80
Window/Door schedules	10.5.01

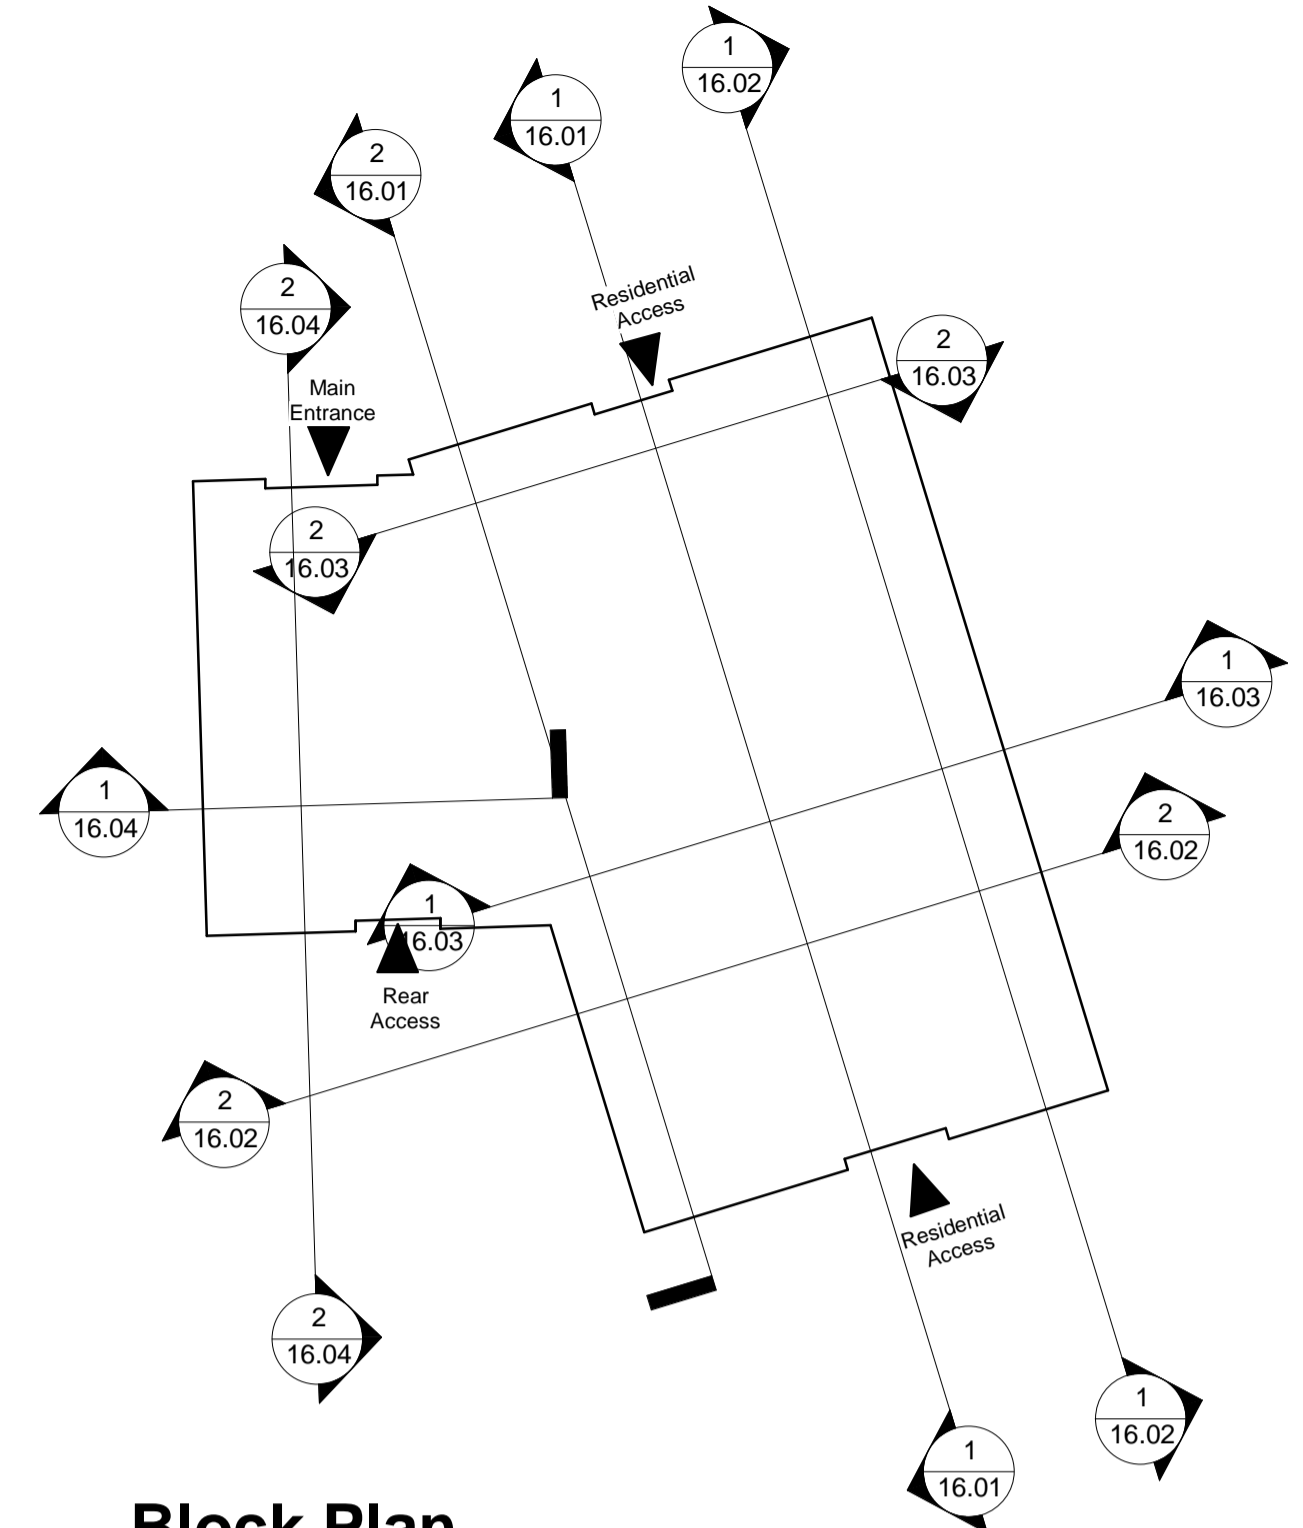

Block Plan
1 : 200

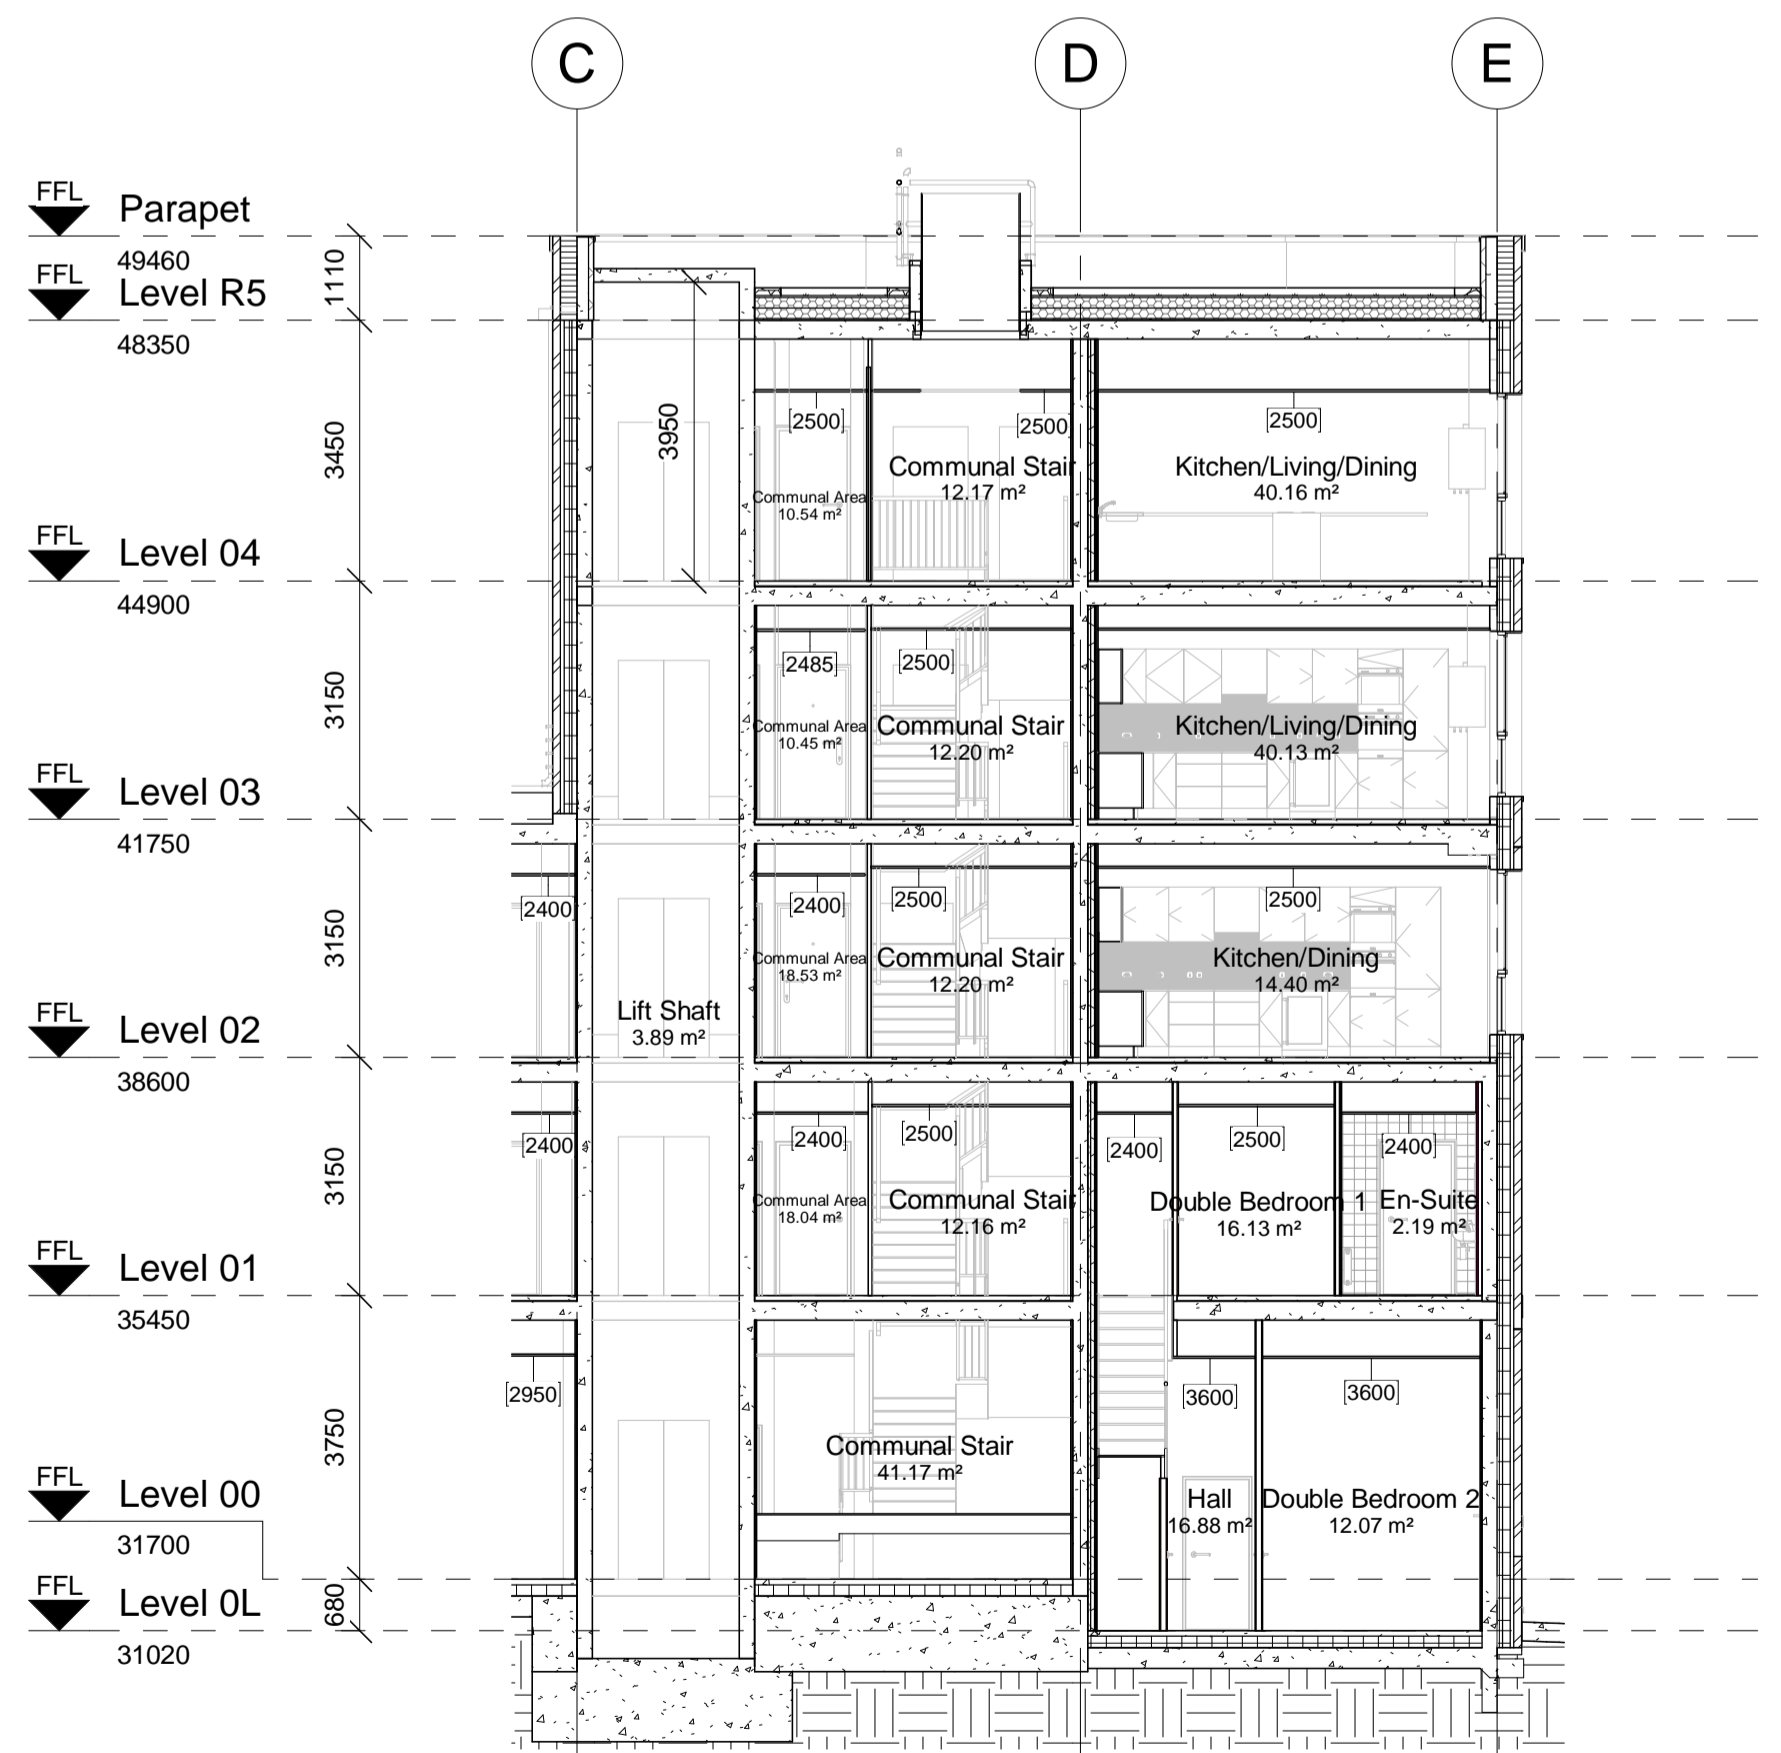

1 Section 5
12.01 1 : 100

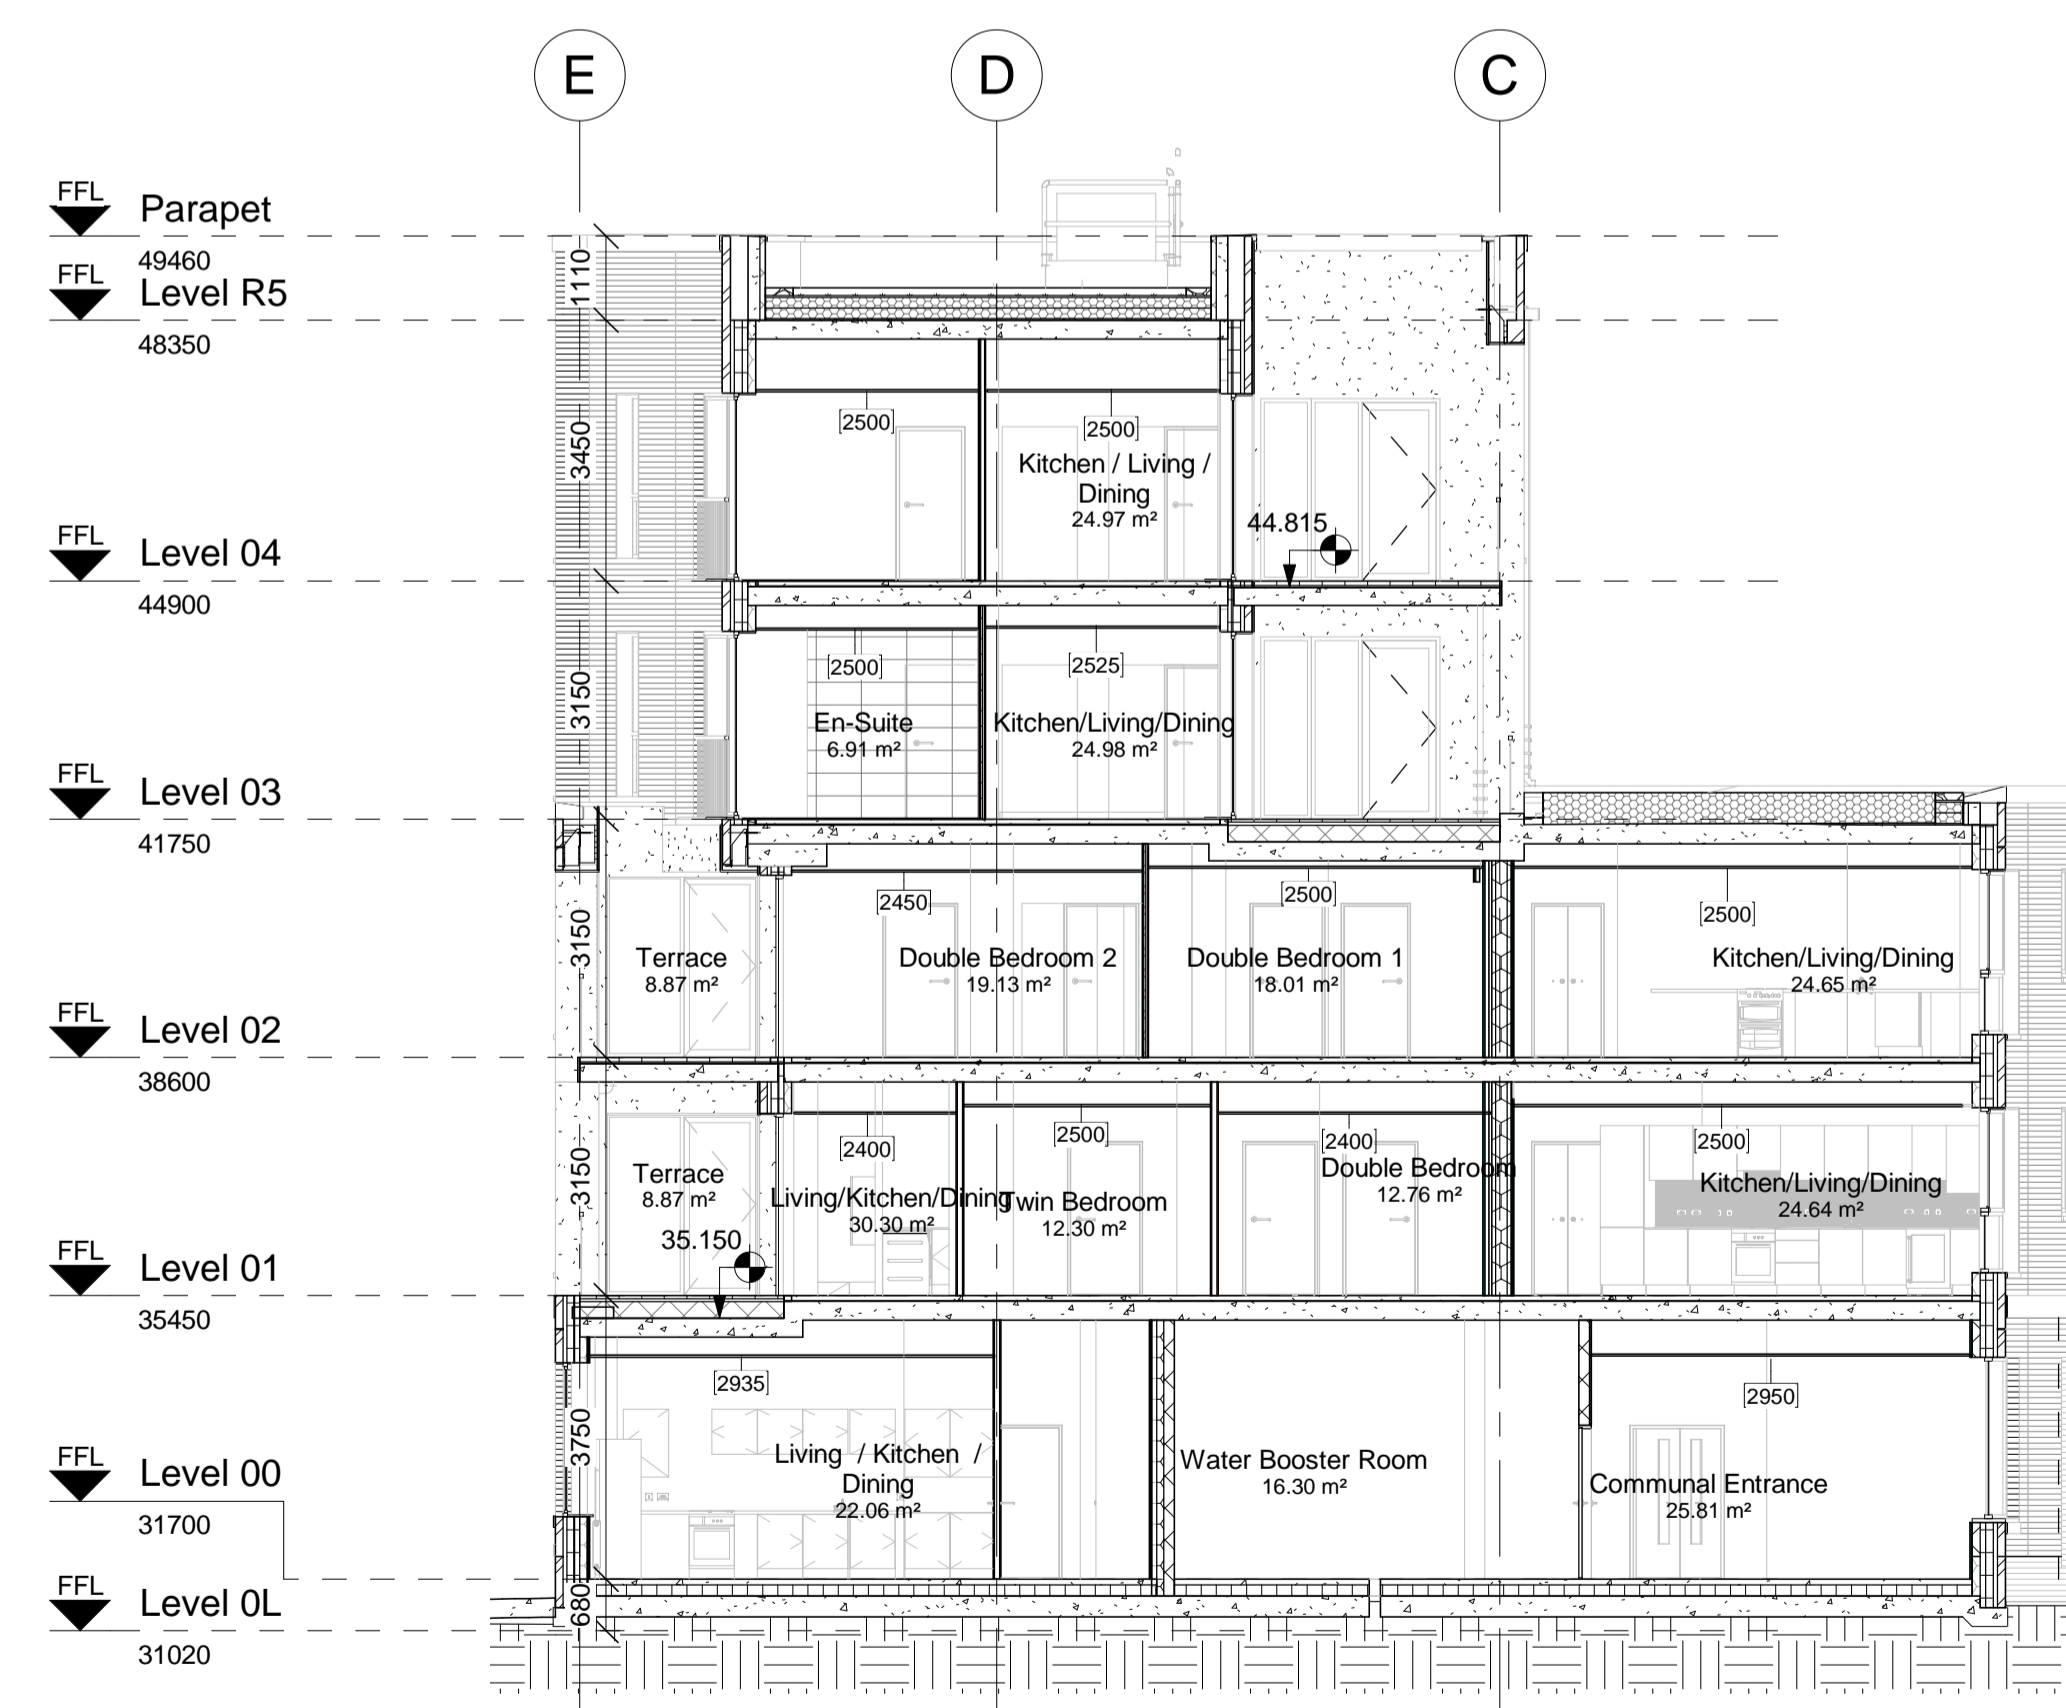

2 Section 6
12.01 1 : 100

Rev	Date	Description	Chk	Apr
E	28.02.19	Planning Issue	LS	JR
D	06.12.17	Construction Issue	ET	JR
C	18.08.17	Render fixings shown to terraces/balconies	LS	JR
B	21.06.17	Amended to suit NDA commercial and structural engineers elements	LS	JR
A	28.04.17	Amendments made to suit clients comments following while line exercise	JR	JR

Scale @ A1:	Issuing Office:	Project No:
As indicated	London	84923
Status:	Purpose of Issue:	
S4	For Planning	

Ingleton Wood
 Vision, form and function
 London
 1 Alle Street
 London E1 8DE
 T: 020 7680 4400
 www.ingletonwood.co.uk

Project:
 Regents Park Estate
 Dick Collins Hall

Drawing Title:
 Building Sections 3

Client:
 Lovell Partnership Ltd.

File Ref:	Revision:
DCH - IW - XX - ZZ - DR - A - 16.03	E