


All dimensions to be verified on site by Main Contractor before the start of any shop drawings or work whatsoever either on their own behalf or that of sub-contractors.

Report any discrepancies to the Contract Administrator at once.


This drawing is to be read with all relevant Architect's and Engineer's drawings and other relevant information.

© Ingleton Wood LLP

LEGEND: DO NOT SCALE

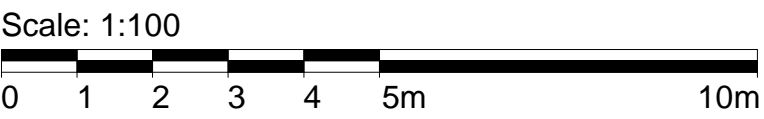

All dimensions to coordinated brick sizes, structural openings in windows/doors, end of walls or returns to walls.

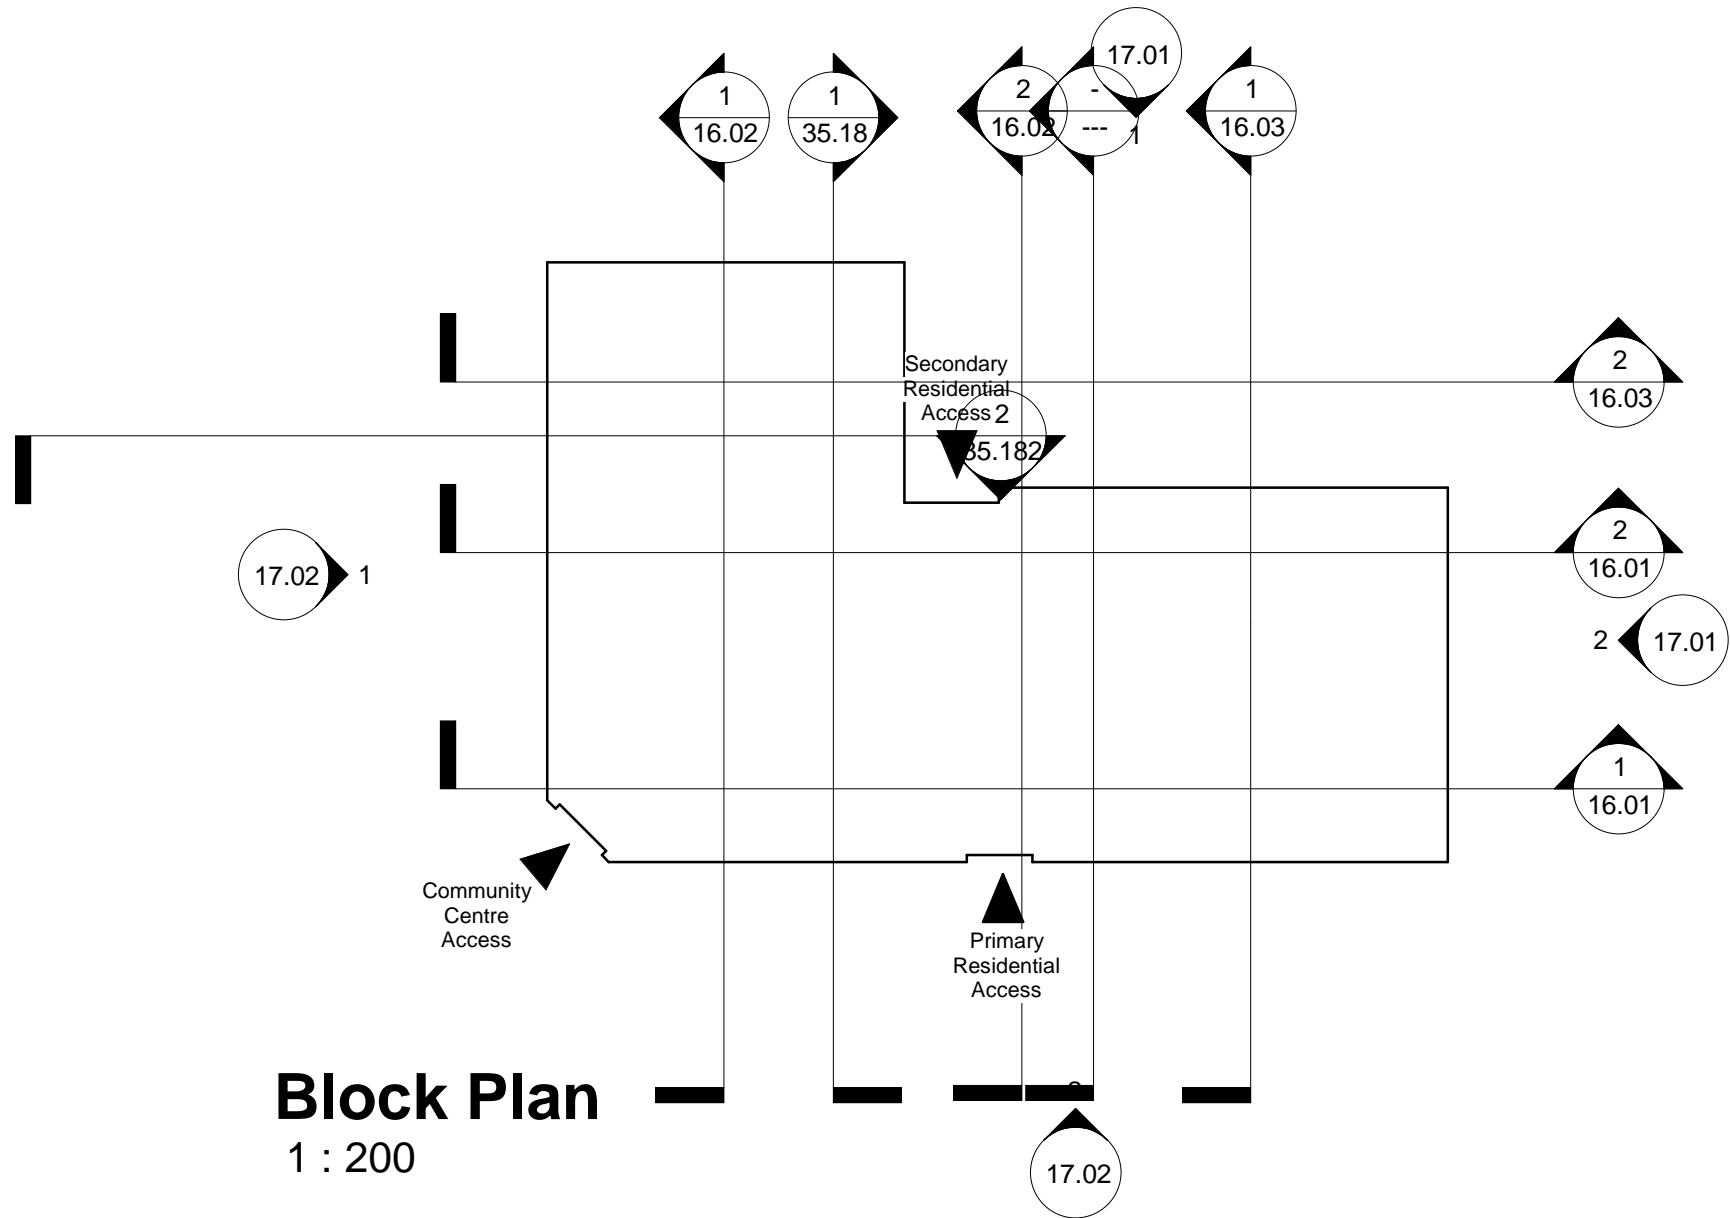


Block Plan

1 : 200



East Elevation

1 : 100

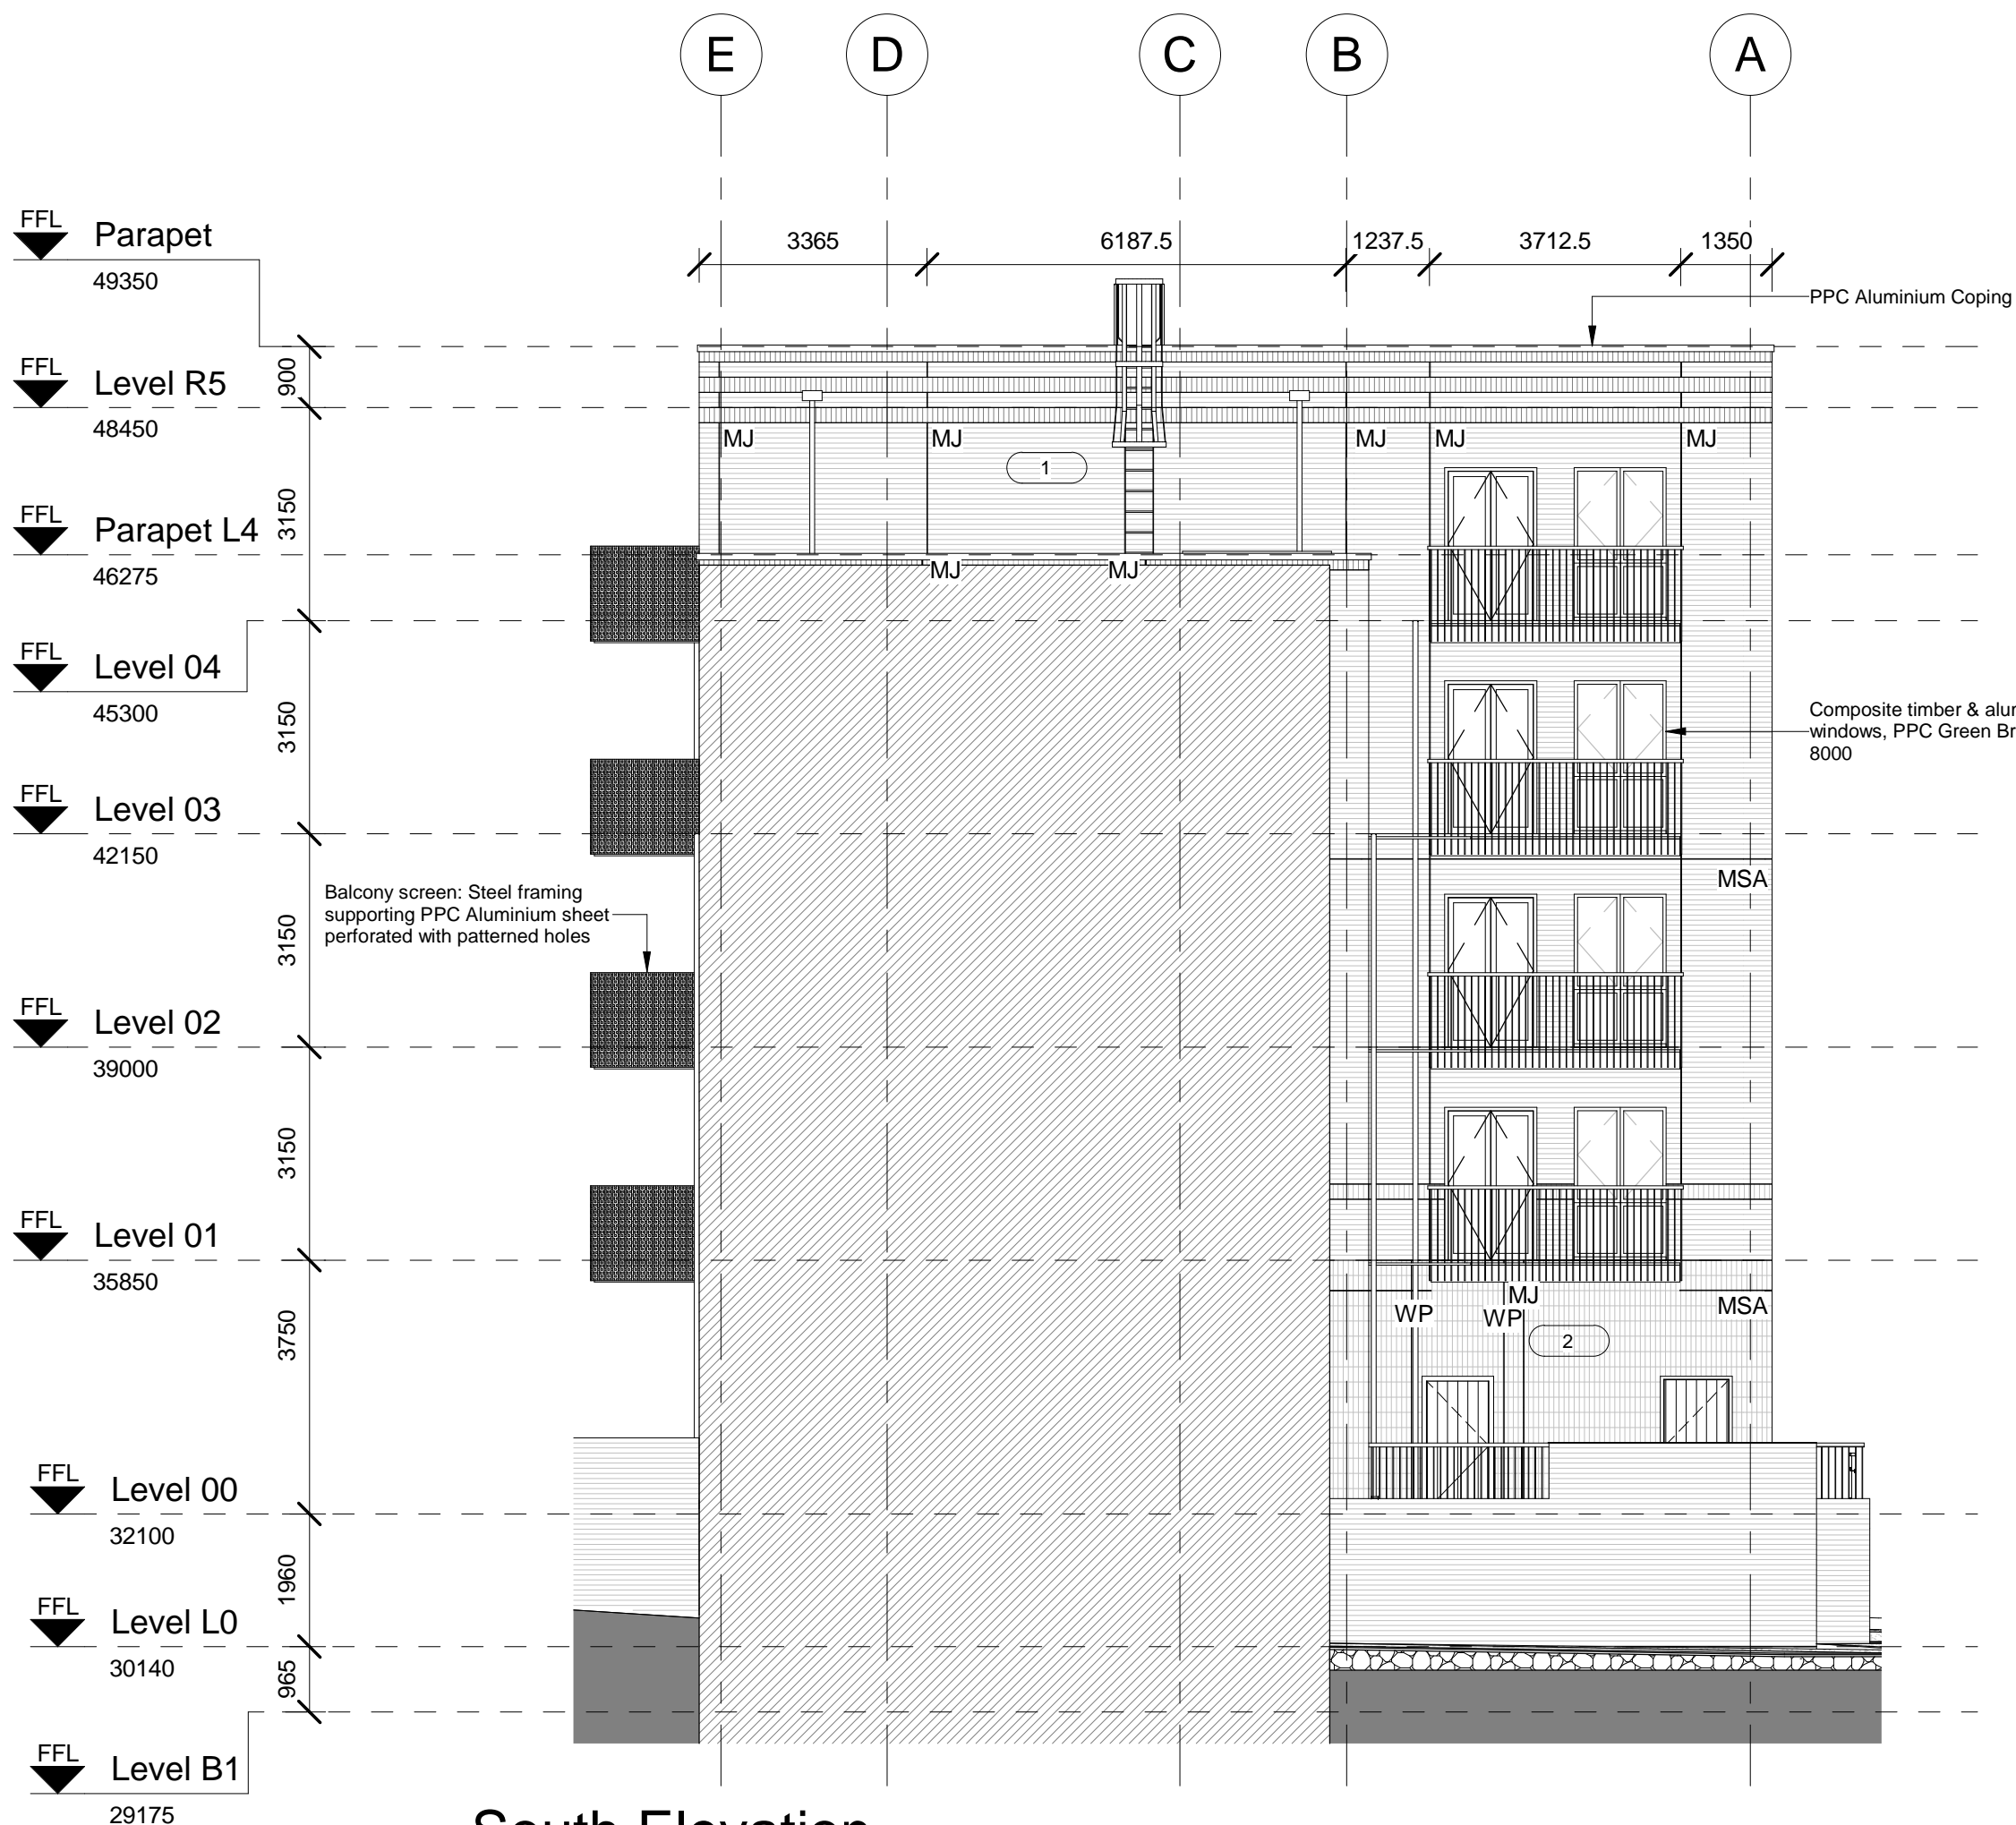

South Elevation

2 : 100

Masonry Wall Tie Spacing		
	Horizontal Spacing	Vertical Spacing
Distance along wall	Max. 900mm	Max. 450mm
Distance from Openings, Roof Verges, Movement Joints	Max. 300mm	Max. 300mm

Note: Wall ties along wall may correspond to table above or alternatively be spaced such as not to be less than 2.5 ties/m². Wall ties to be installed to manufacturer instructions

≡	MVHR Extract Duct
⊕	Boiler flue extract

L	28.02.19	Planning Issue	LS	JR
K	26.11.18	Setting out for cpds shown	JR	JR
J	06.04.18	Masonry support removed below balcony, brickwork to lav/bike stores amended	LS	JR
I	05.03.18	Gas meter room position amended, doors to Bin Store/Cycle storage amended, beer barrel access door added	LS	JR
H	08.01.17	Position of windposts added	LS	JR
G	05.12.17	For Construction	ET	JR
F	03.11.17	Brick type pattern references amended to suit client comments	LS	JR
E	03.10.17	Brick type legend amended	LS	JR
D	09.08.17	Boiler flue positions shown	LS	JR
C	07.06.17	Amended to suit NDA comments. Window/door references updated	LS	JR
B	28.04.17	Amendments made to suit clients comments following white line exercise	JR	JR
A	16.11.15	Elevation / derogation issues	AA	JR

Rev:	Date:	Description:	Chk:	Apr:
------	-------	--------------	------	------

Scale @ A1:	Issuing Office:	Project No:
As indicated	London	84923

Status:	Purpose of Issue:
S4	For Planning

Ingleton Wood
Vision, form and function

**Billericay
Cambridge
Colchester
London
Norwich**


London
1 Alle Street
London E1 8DE
T: 020 7680 4400
www.ingletonwood.co.uk

Project:
**Regents Park Estate
Plot 6 - The Victory Pub
London
NW1 4BX**

Drawing Title:
External Elevation - East & South

Client:
Lovell Partnership Ltd.

File Ref:	Revision:
TVP - IW - XX - ZZ - DR - A - 17.01	L

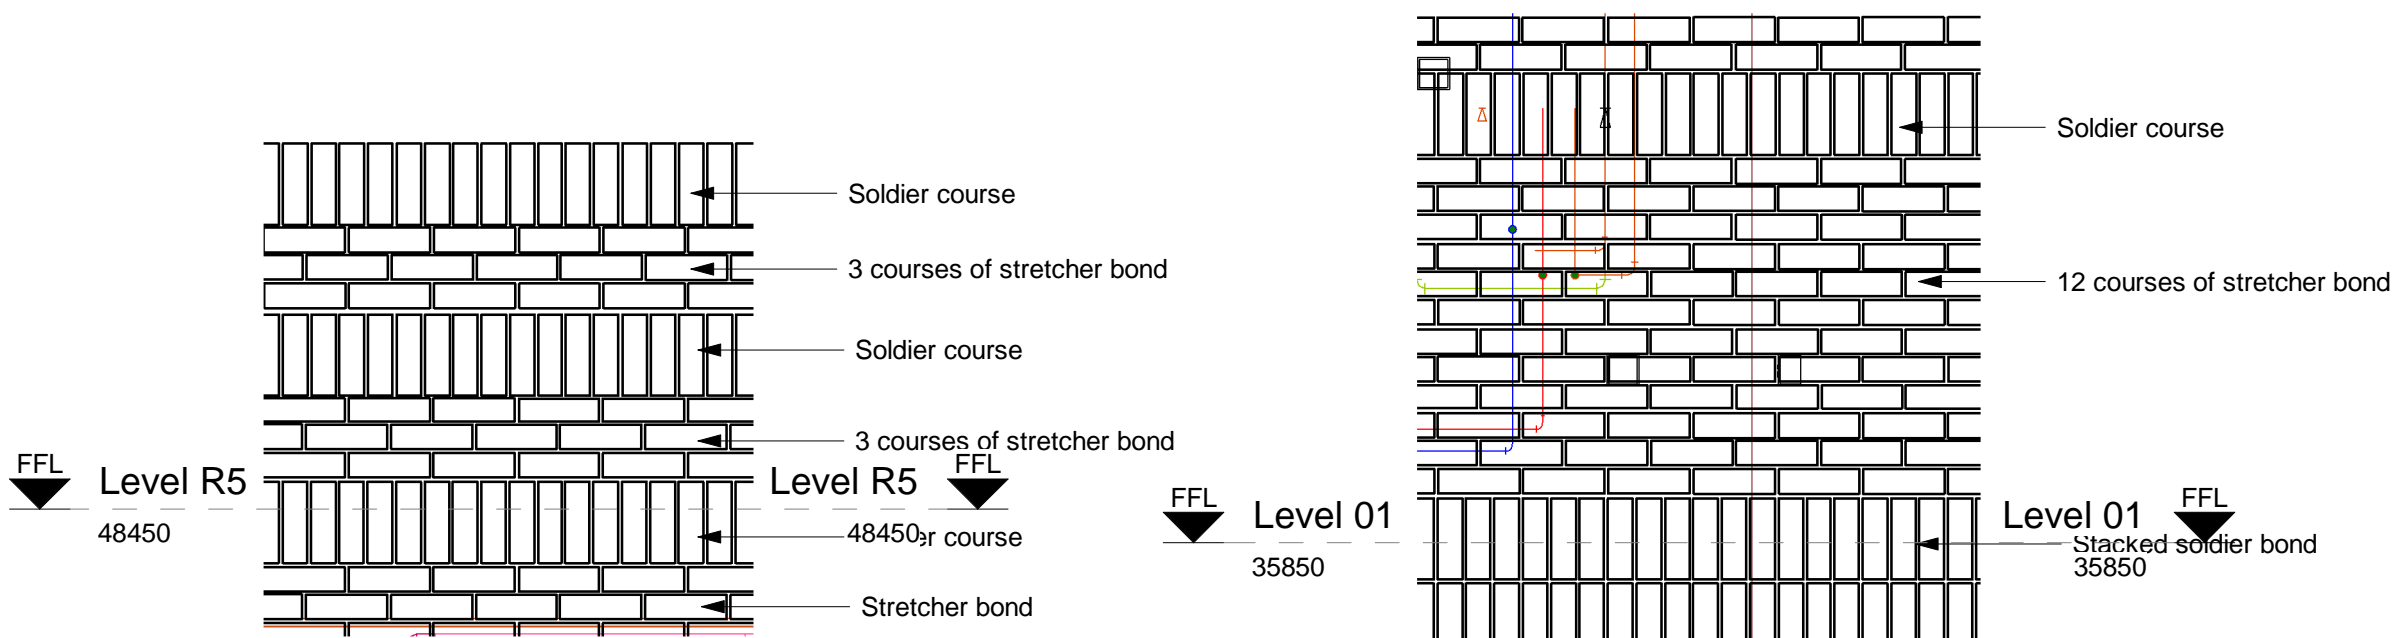


Brick pattern Type A - Parapet

1 : 20

Brick pattern Type B - 1st Floor Balcony Line

1 : 20

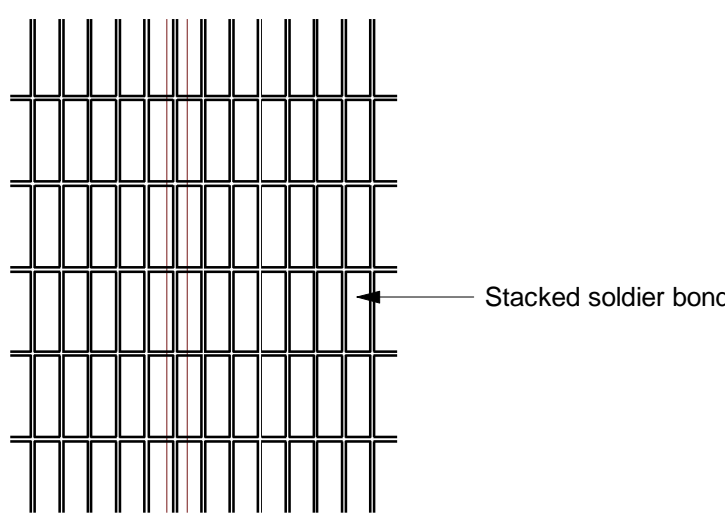

Brick pattern Type C - Base

1 : 20

Brick Type Legend	
Ref	Description
1	Pale stretcher bond facing brickwork - Con Mosso with 10mm natural white flush mortar joints
2	Pale stack bonded facing brickwork - Con Mosso with 10mm natural white flush mortar joints
Refer to table below for drawing references	
Drawing Type	Series
Unit Type Setting Out	15.01
Kitchen Types	15.21
Bathroom Types	15.41
Sections	16.01
Elevations	17.01
Construction Details	35.01
Communal/Plant Areas	15.80
Window/Door schedules	10.5.01