

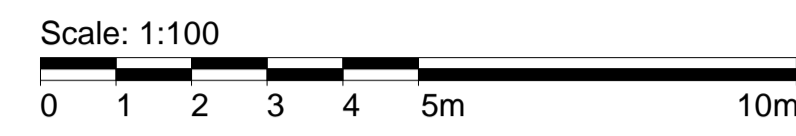


All dimensions to be verified on site by Main Contractor before the start of any shop drawings or work whatsoever either on their own behalf or that of sub-contractors.  
 Report any discrepancies to the Contract Administrator at once.  
 This drawing is to be read with all relevant Architect's and Engineer's drawings and other relevant information.  
 © Ingleton Wood LLP

LEGEND: DO NOT SCALE

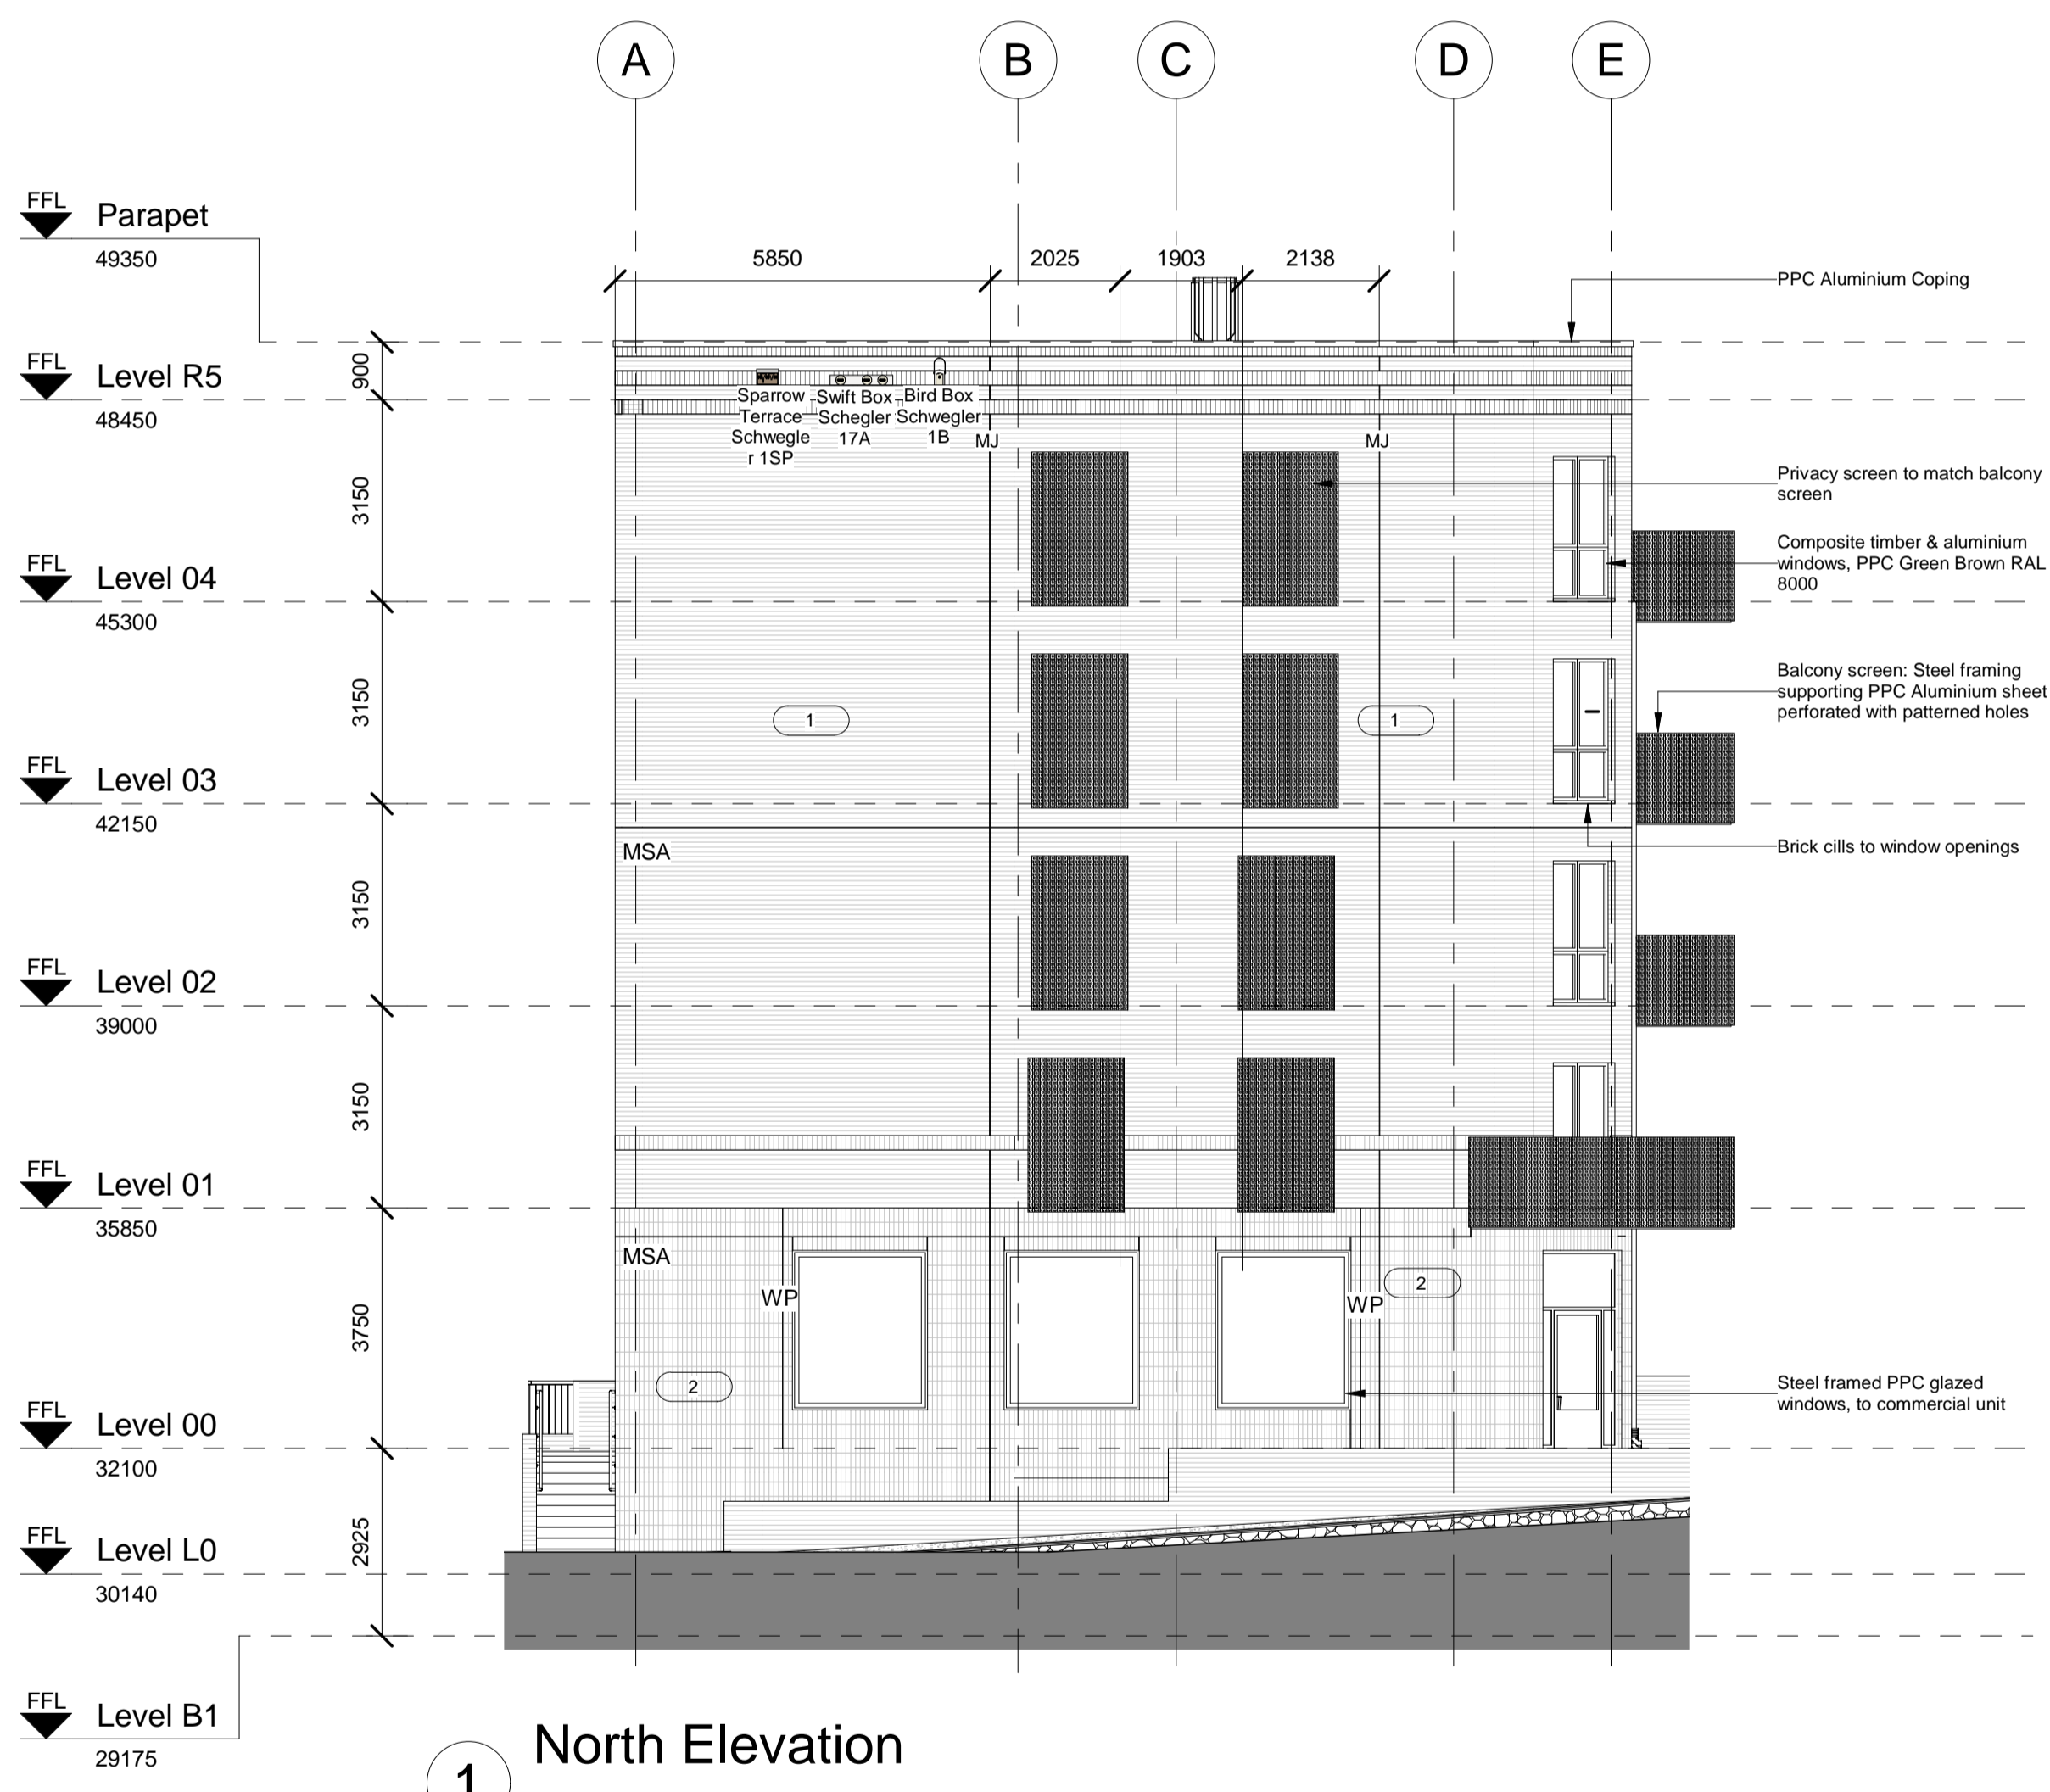

All dimensions to coordinated brick sizes, structural openings in windows/doors, end of walls or returns to walls.

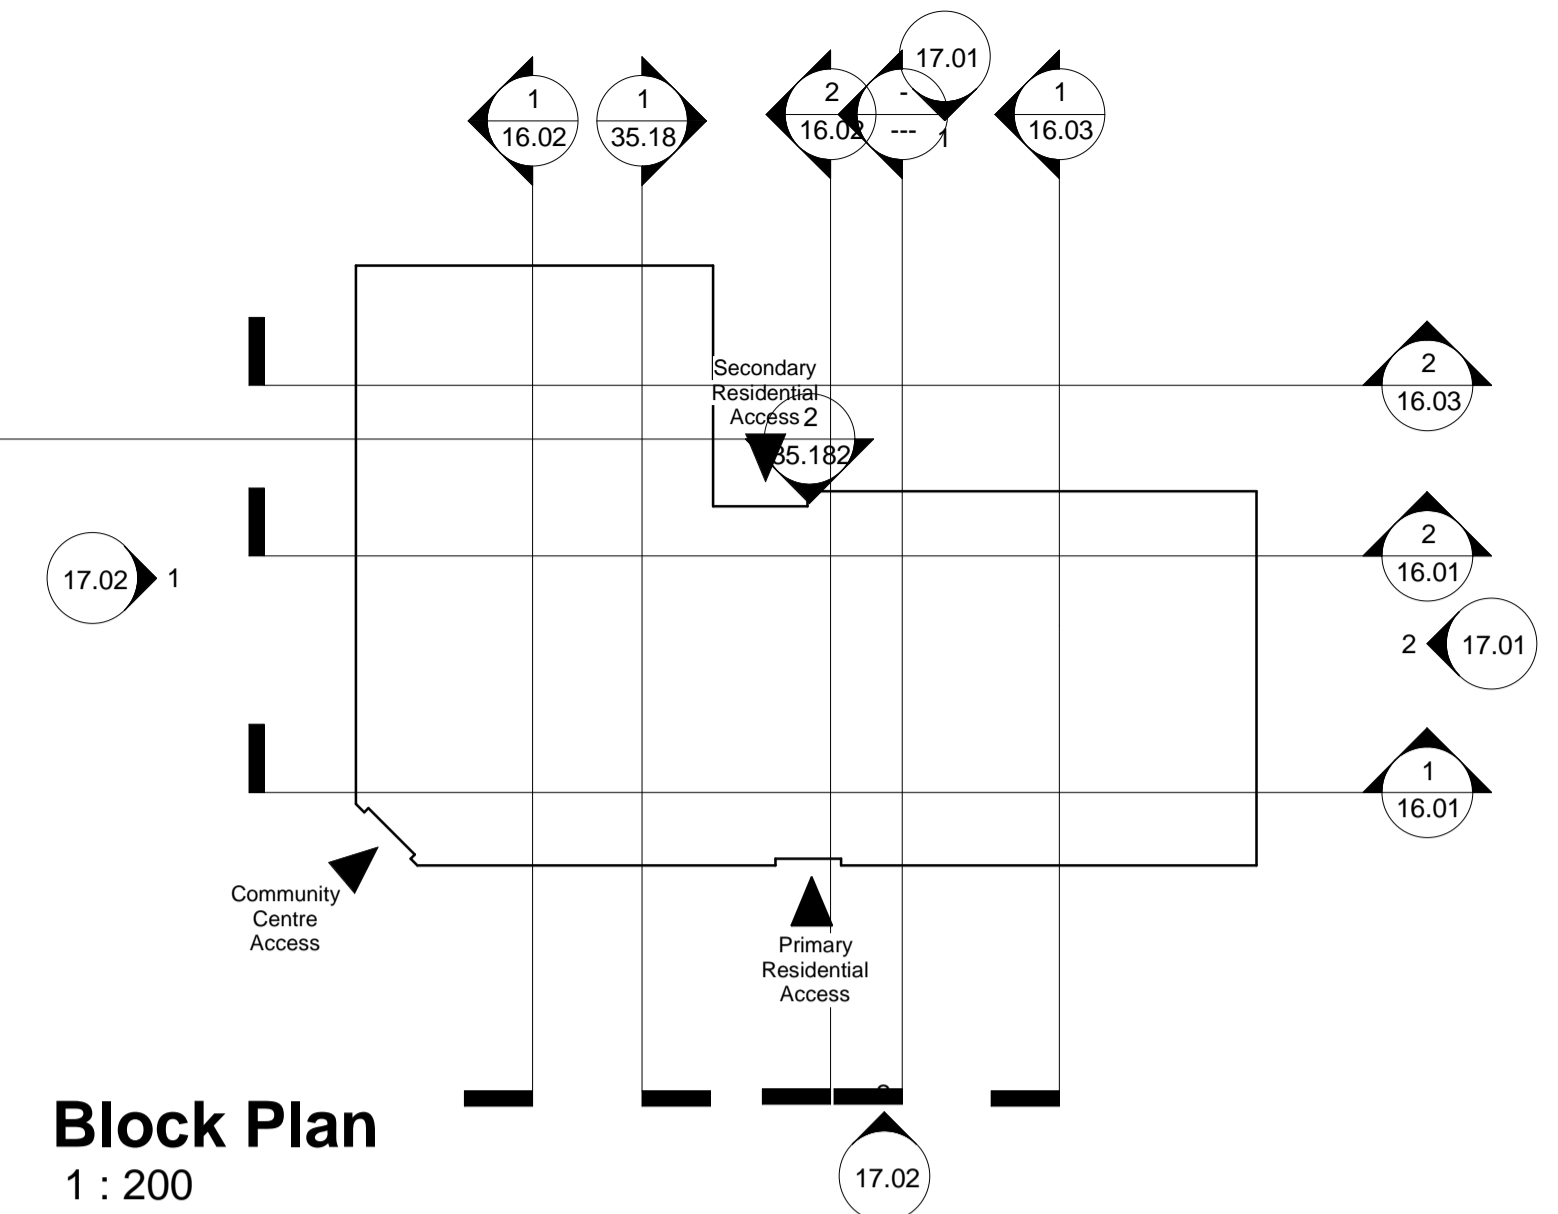

**Masonry Wall Tie Spacing**

Distance along wall	Horizontal Spacing	Vertical Spacing
	Max. 900mm	Max. 450mm
Distance from Openings, Roof Verges, Movement Joints	Max. 300mm	Max. 300mm

Note: Wall ties along wall may correspond to table above or alternatively be spaced such as not to be less than 2.5 ties/m². Wall ties to be installed to manufacturer instructions

- ⊠ MVHR Extract Duct
- ⊕ Boiler flue extract

Ref	Date	Description	Chk	Apr
M	28.02.18	Planning Issue	LS	JR
L	17.10.18	Position of windpost/window amended	LS	JR
K	06.04.18	Masonry support removed below balcony, bird boxes added	LS	JR
J	05.03.18	Entrance doors at Level 00 amended	LS	JR
I	08.01.17	Position of windposts added	LS	JR
H	05.12.17	For Construction	ET	JR
G	04.11.17	MJ position amended	LS	JR
F	03.11.17	Brick type pattern references amended to suit client comments	LS	JR
E	03.10.17	Brick type legend amended	LS	JR
D	09.08.17	Boiler flue positions shown	LS	JR
C	07.06.17	Amended to suit MGA comments. Window/door references updated	LS	JR
B	28.04.17	Amendments made to suit clients comments following within line exercise	JR	JR
A	16.11.15	Elevation   deregulation issues	AA	JR

Scale @ A1:	Issuing Office:	Project No:
As indicated	London	84923

Status: S4 Purpose of Issue: For Planning

**Ingleton Wood**  
 Vision, form and function




London  
 1 Alle Street  
 London E1 8DE  
 T: 020 7680 4400  
 www.ingletonwood.co.uk

Project:  
 Regents Park Estate  
 Plot 8 - The Victory Pub  
 London  
 NW1 4BX

Drawing Title:  
 External Elevation - North & West

Client:  
 Lovell Partnership Ltd.

File Ref:	Revision:
TVP - IW - XX - ZZ - DR - A - 17.02	M

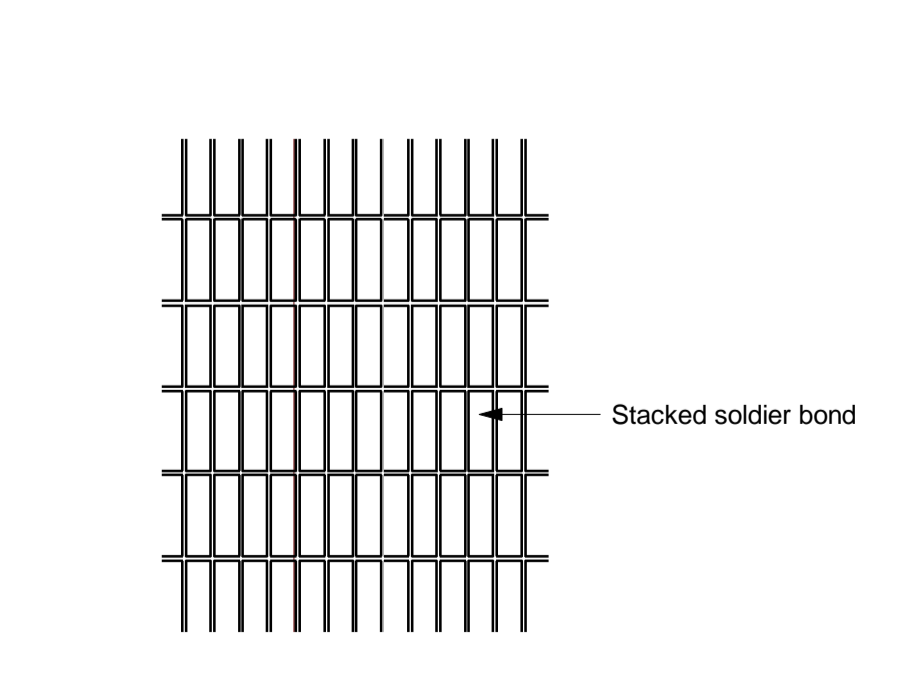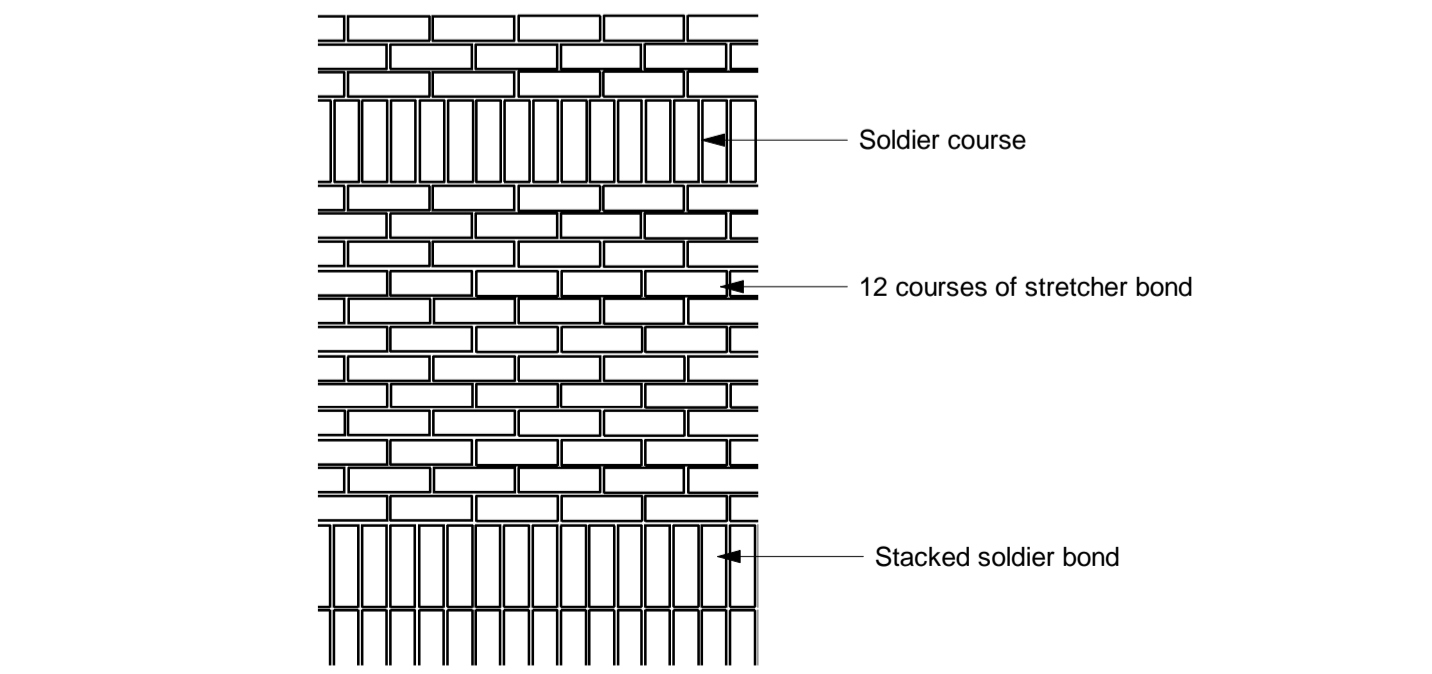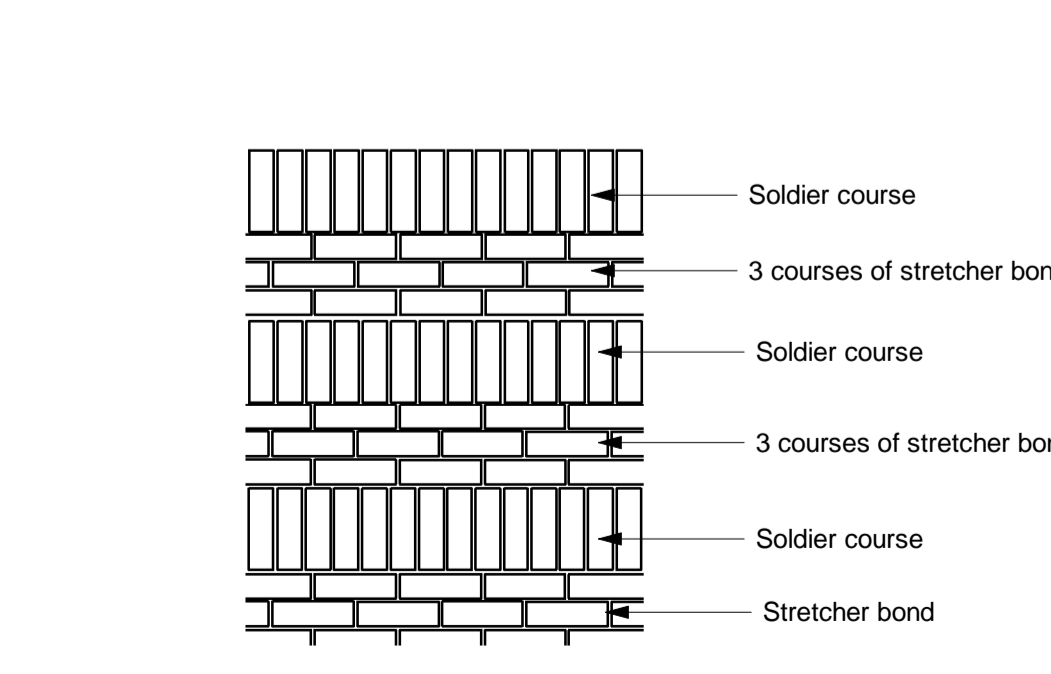

**Brick Type Legend**

Ref	Description
1	Pale stretcher bond facing brickwork - Con Mosso with 10mm natural white flush mortar joints.
2	Pale stack bonded facing brickwork - Con Mosso with 10mm natural white flush mortar joints.

Refer to table below for drawing references

Drawing Type	Series
Unit Type Setting Out	15.01
Kitchen Types	15.21
Bathroom Types	15.41
Sections	16.01
Elevations	17.01
Construction Details	35.01
Communal/Plant Areas	15.80
Window/Door schedules	10.5.01