

All dimensions to be verified on site by Main Contractor before the start of any shop drawings or work whatsoever either on their own behalf or that of sub-contractors.


Report any discrepancies to the Contract Administrator at once.

This drawing is to be read with all relevant Architect's and Engineer's drawings and other relevant information.

© Ingleton Wood LLP


LEGEND:

DO NOT SCALE

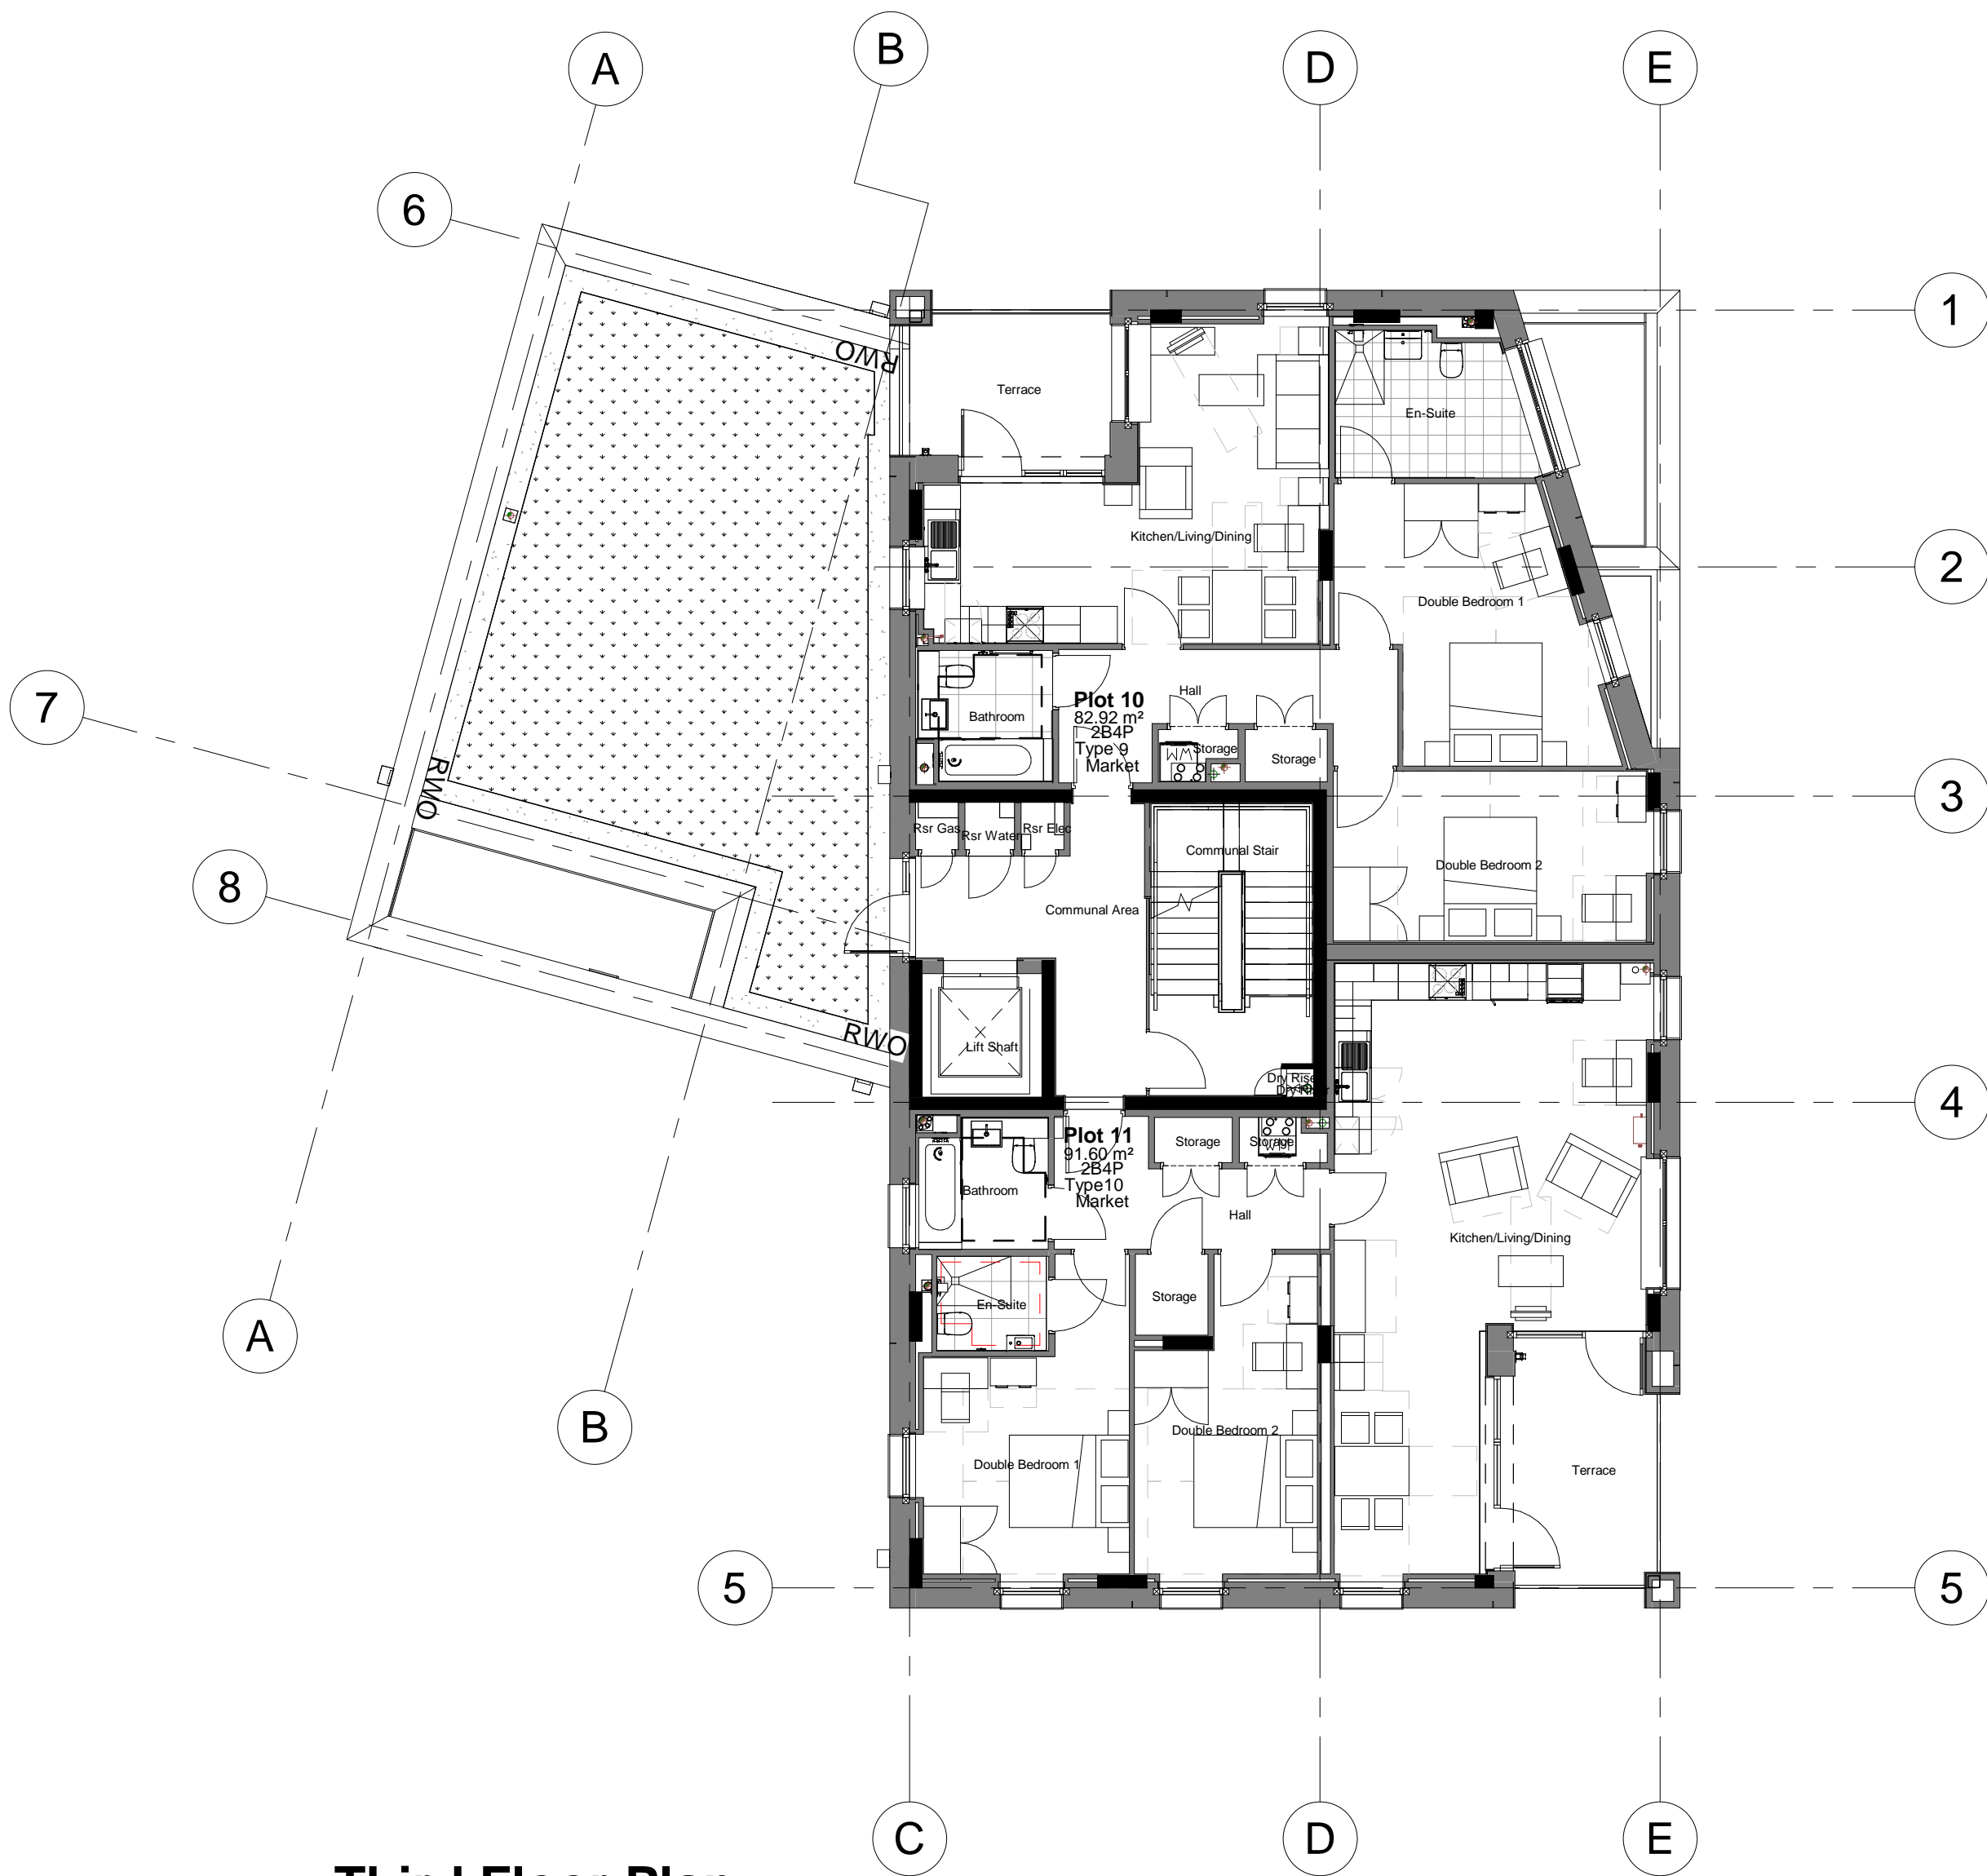

Third Floor Plan

1 : 100

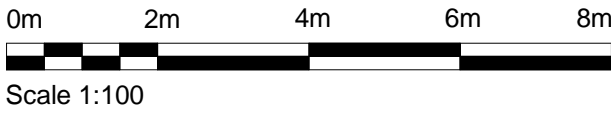

A	21.02.19	First planning issue	LS	JR
Rev:	Date:	Description	Chk:	App:
Scale @ A1:	1 : 100	Issuing Office:	London	Project No:
Status:	S2	Purpose of Issue:	Planning	84923

Ingleton
Wood

Vision, form and function

London

1 Alle Street
London E1 8DE

T: 020 7680 4400
www.ingletonwood.co.uk

Billericay

Cambridge

Colchester

London

Norwich

Project:
Regents Park Estate
Dick Collins Hall

Drawing Title:
Third Floor Plan

Client:
Lovell Partnership Ltd.

File Ref:	Revision:
DCH - IW - XX - 03 - DR - A - 12.103	A