



1 South Elevation 1
1 : 100

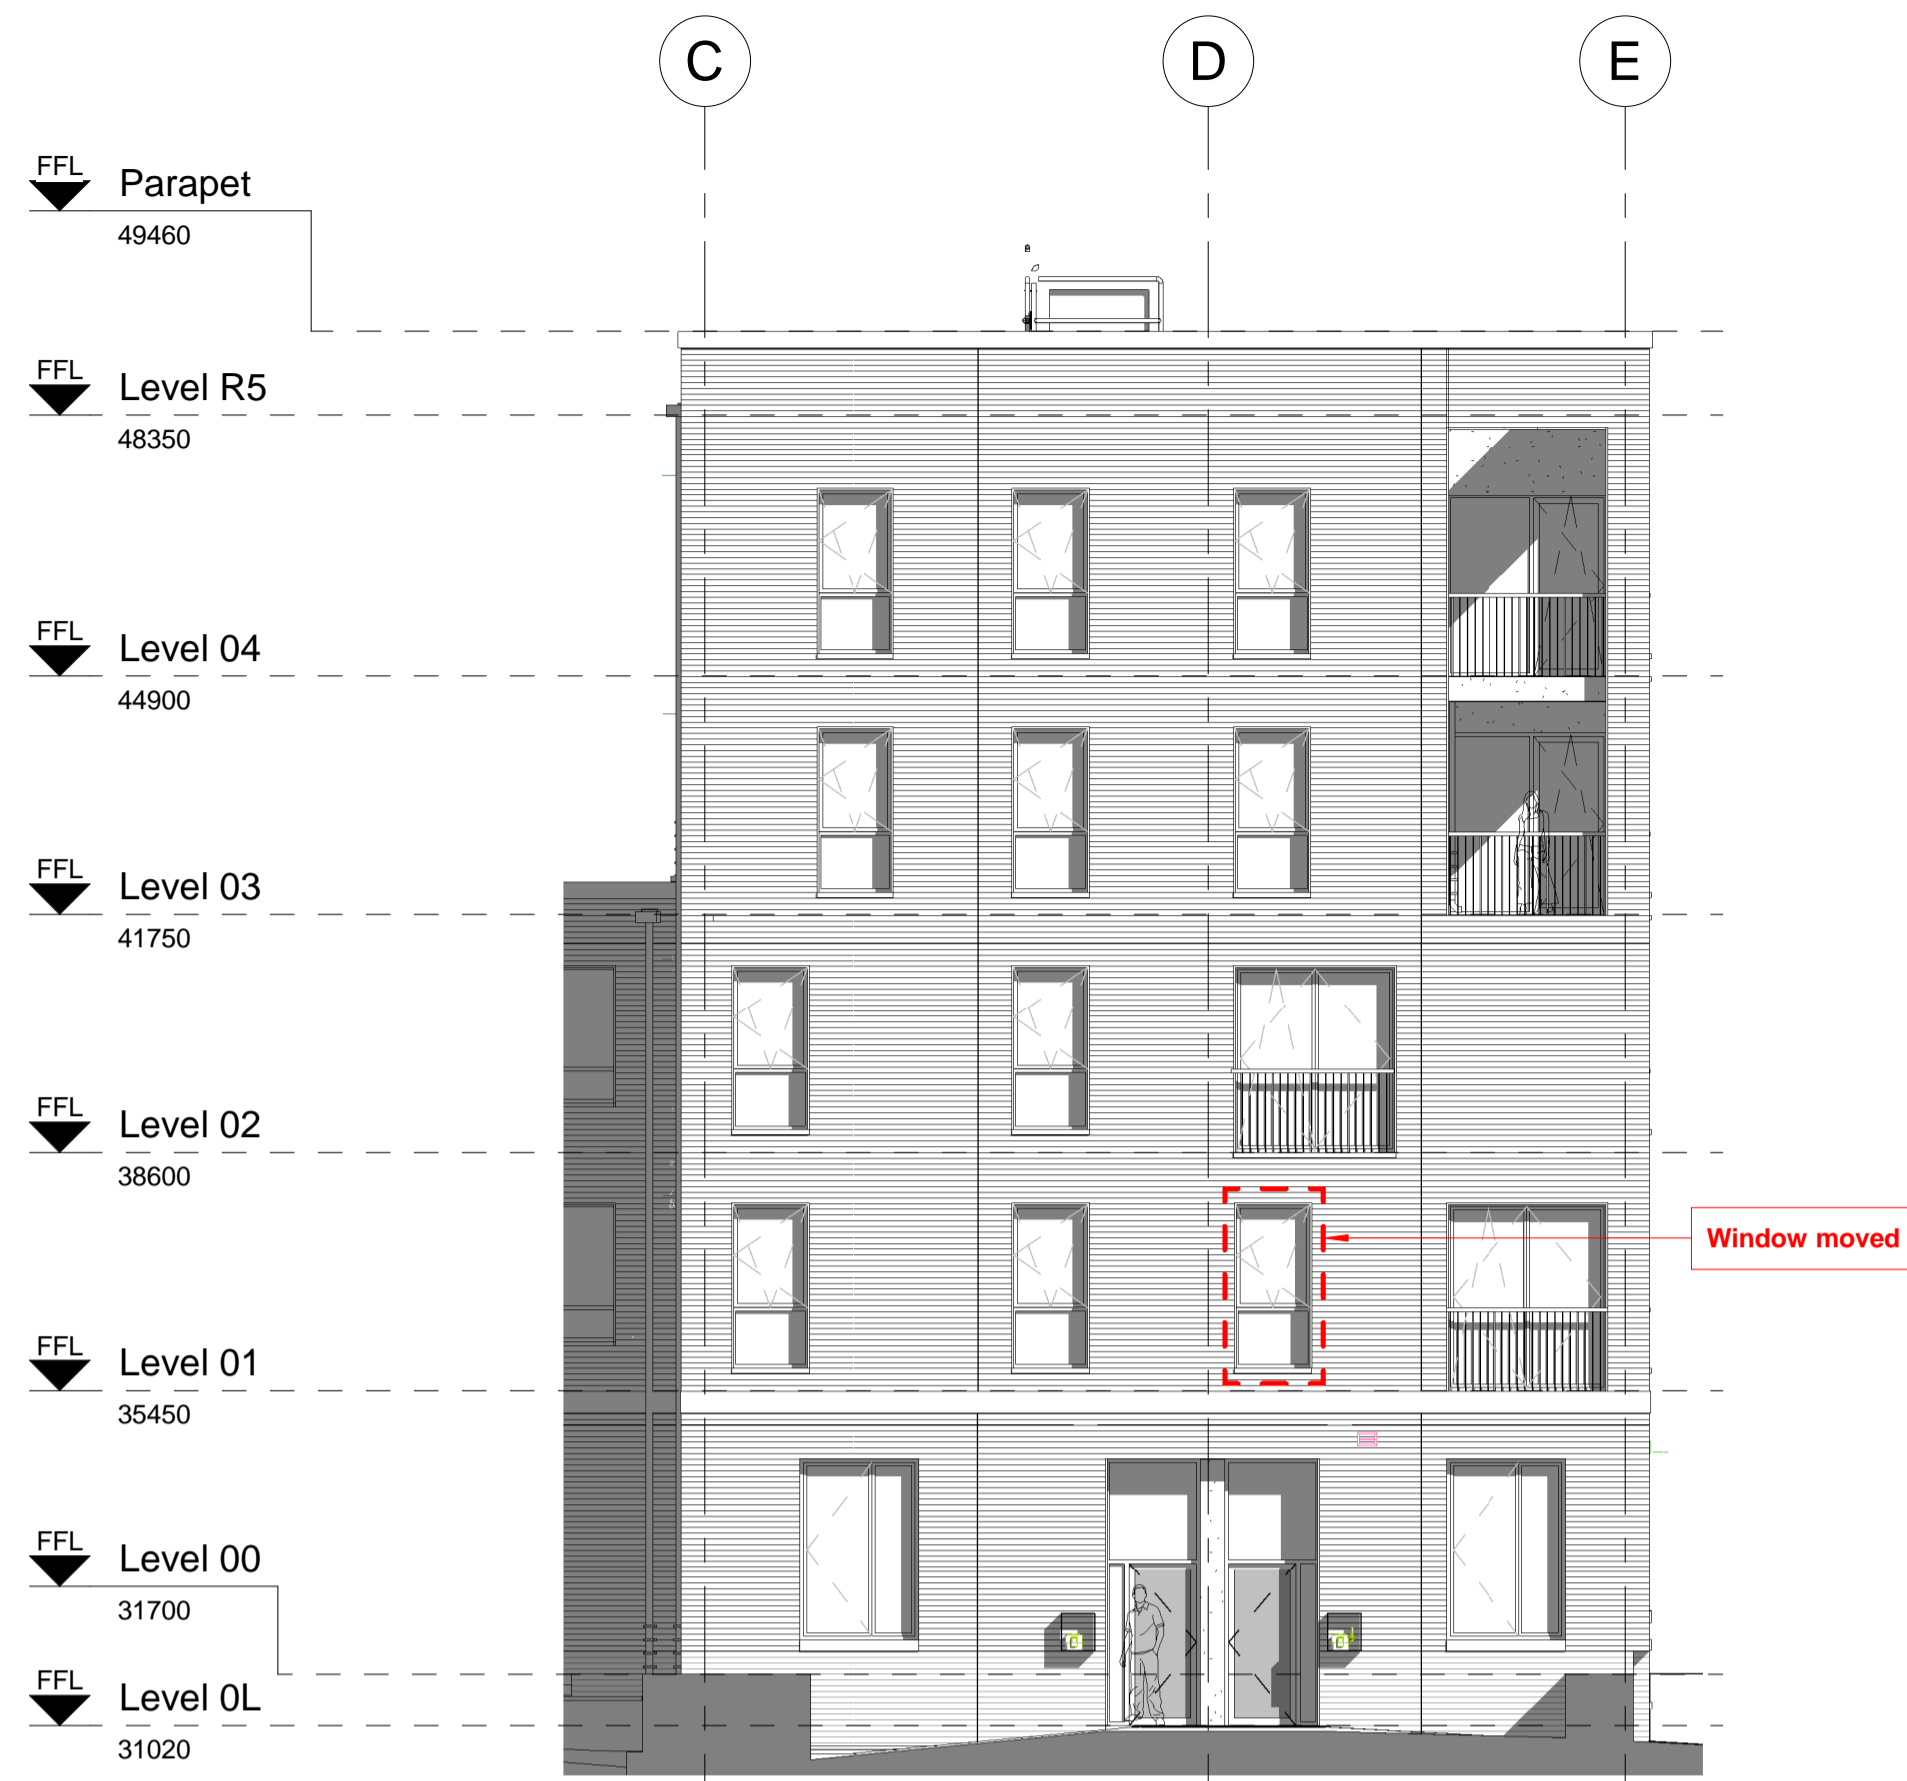


2 South Elevation 2
1 : 100

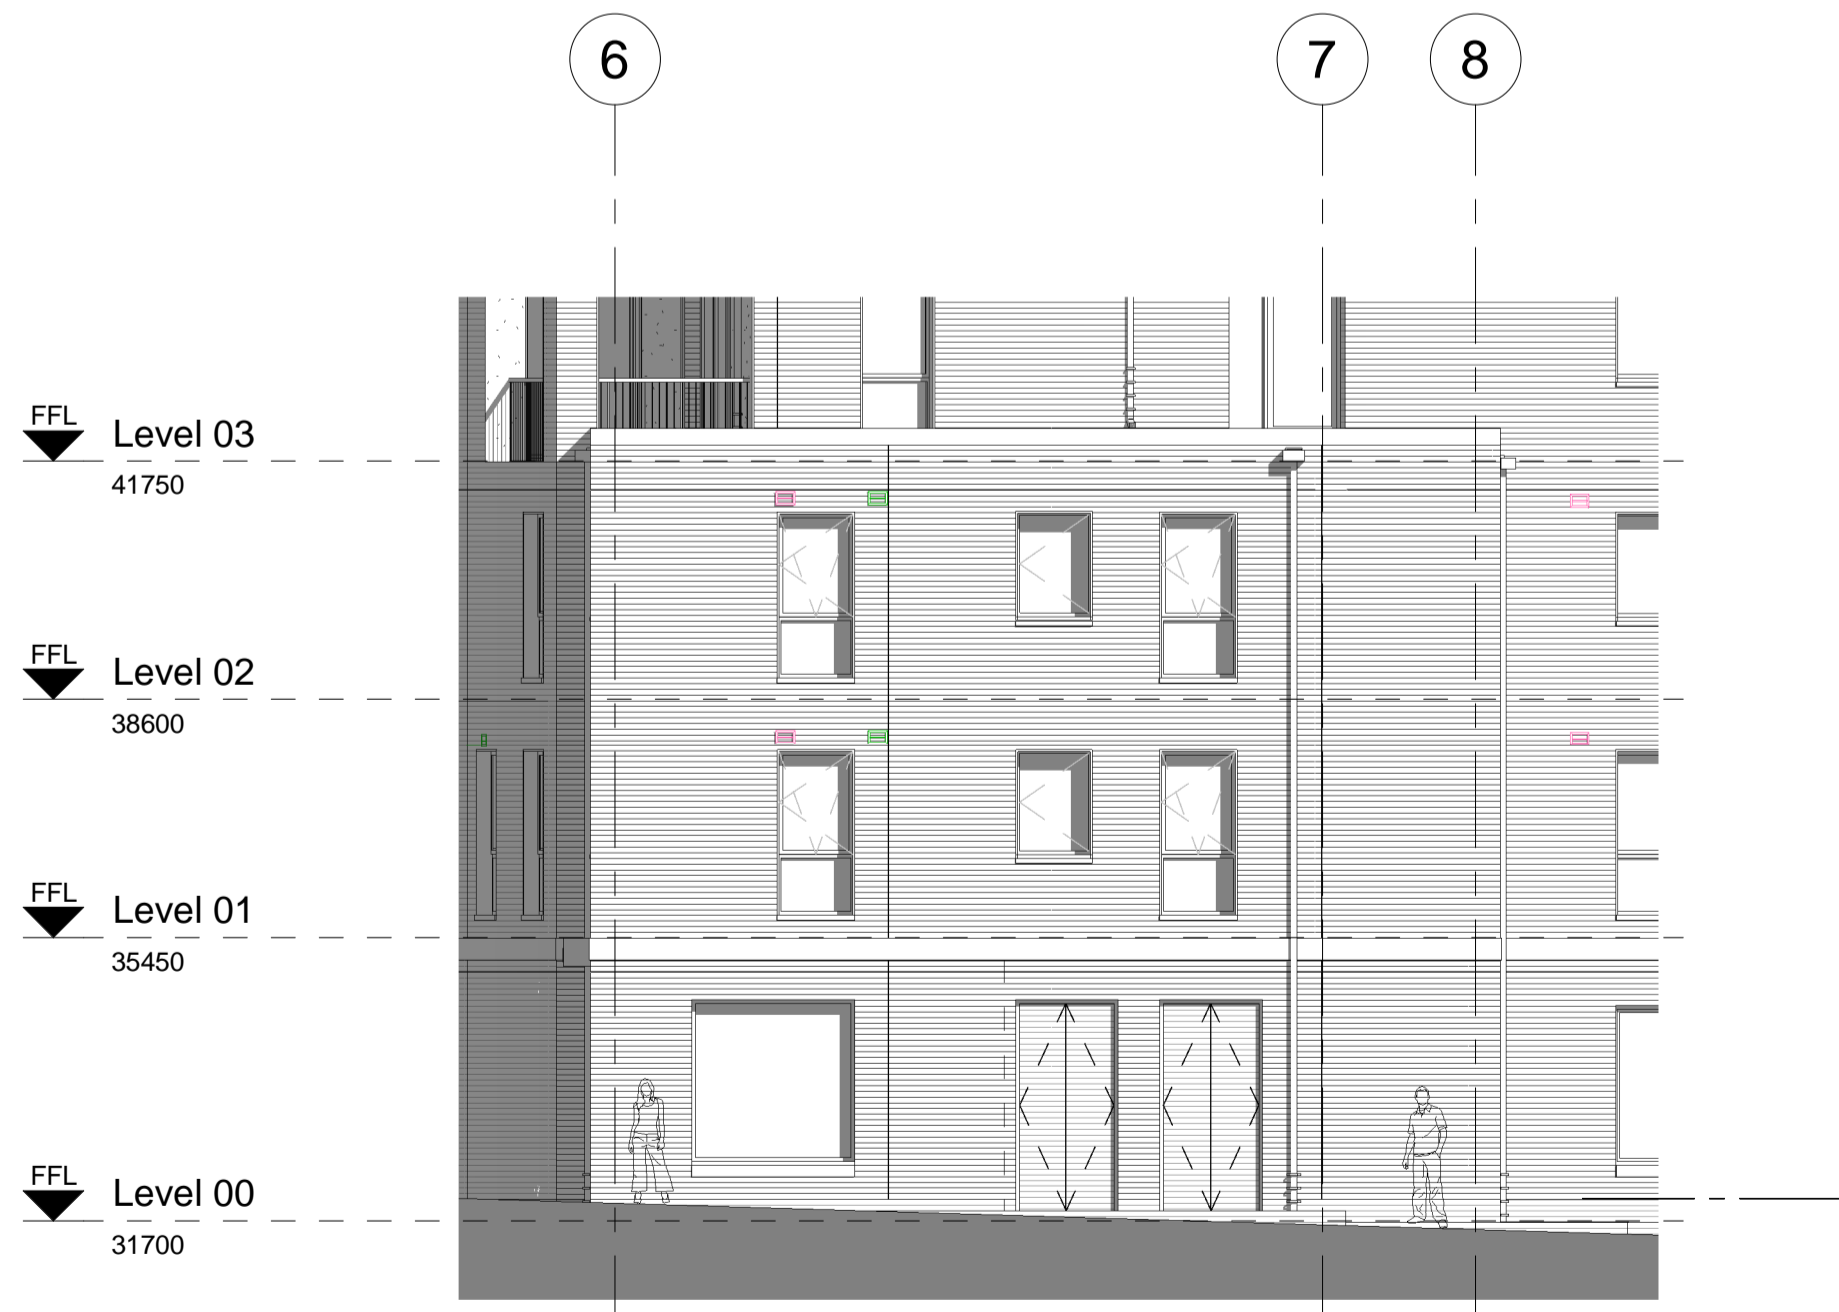

3 West Elevation 1
1 : 100



4 West Elevation 2
1 : 100

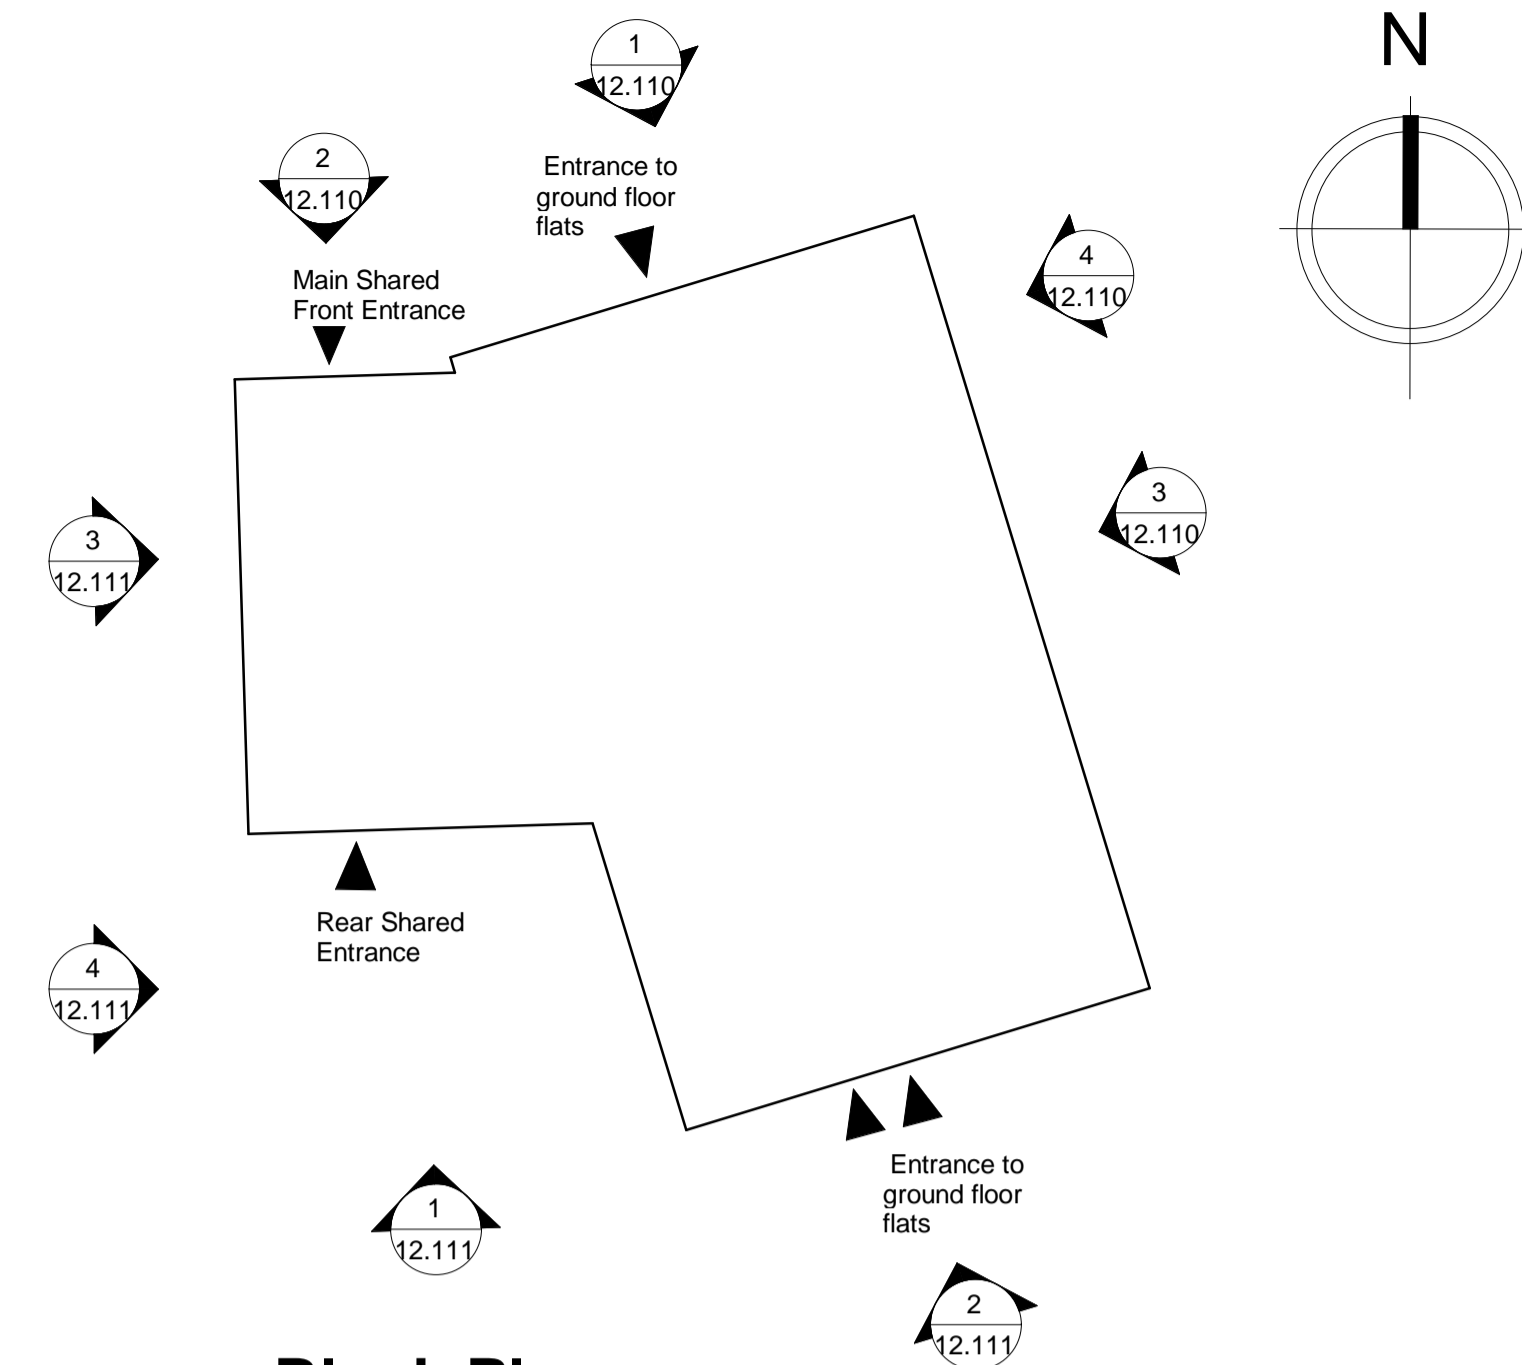

Block Plan
1 : 200

0m 2m 4m 6m 8m
Scale 1:100

All dimensions to be verified on site by Main Contractor before the start of any shop drawings or work whatsoever either on their own behalf or that of sub-contractors.
Report any discrepancies to the Contract Administrator at once.
This drawing is to be read with all relevant Architect's and Engineer's drawings and other relevant information.
© Ingleton Wood LLP

LEGEND: DO NOT SCALE

A	21.02.19	First planning issue	LS	JR
Rev:	Date:	Description	Chk:	App:
Scale @ A1:	As indicated	Issuing Office:	London	Project No: 84923
Status:	S2	Purpose of Issue:	Planning	

Ingleton Wood
Vision, form and function
London
1 Alle Street
London E1 8DE
T: 020 7680 4400
www.ingletonwood.co.uk
Project:
Regents Park Estate
Dick Collins Hall

Drawing Title:
External South & West Elevations

Client:
Lovell Partnership Ltd.

File Ref:
DCH - IW - XX - ZZ - DR - A - 12.111
Revision:
A