


AL(00)001

AL(00)020

© Copyright Ultra Violet Designers Architects Limited


NOTES

All dimensions to be checked on site

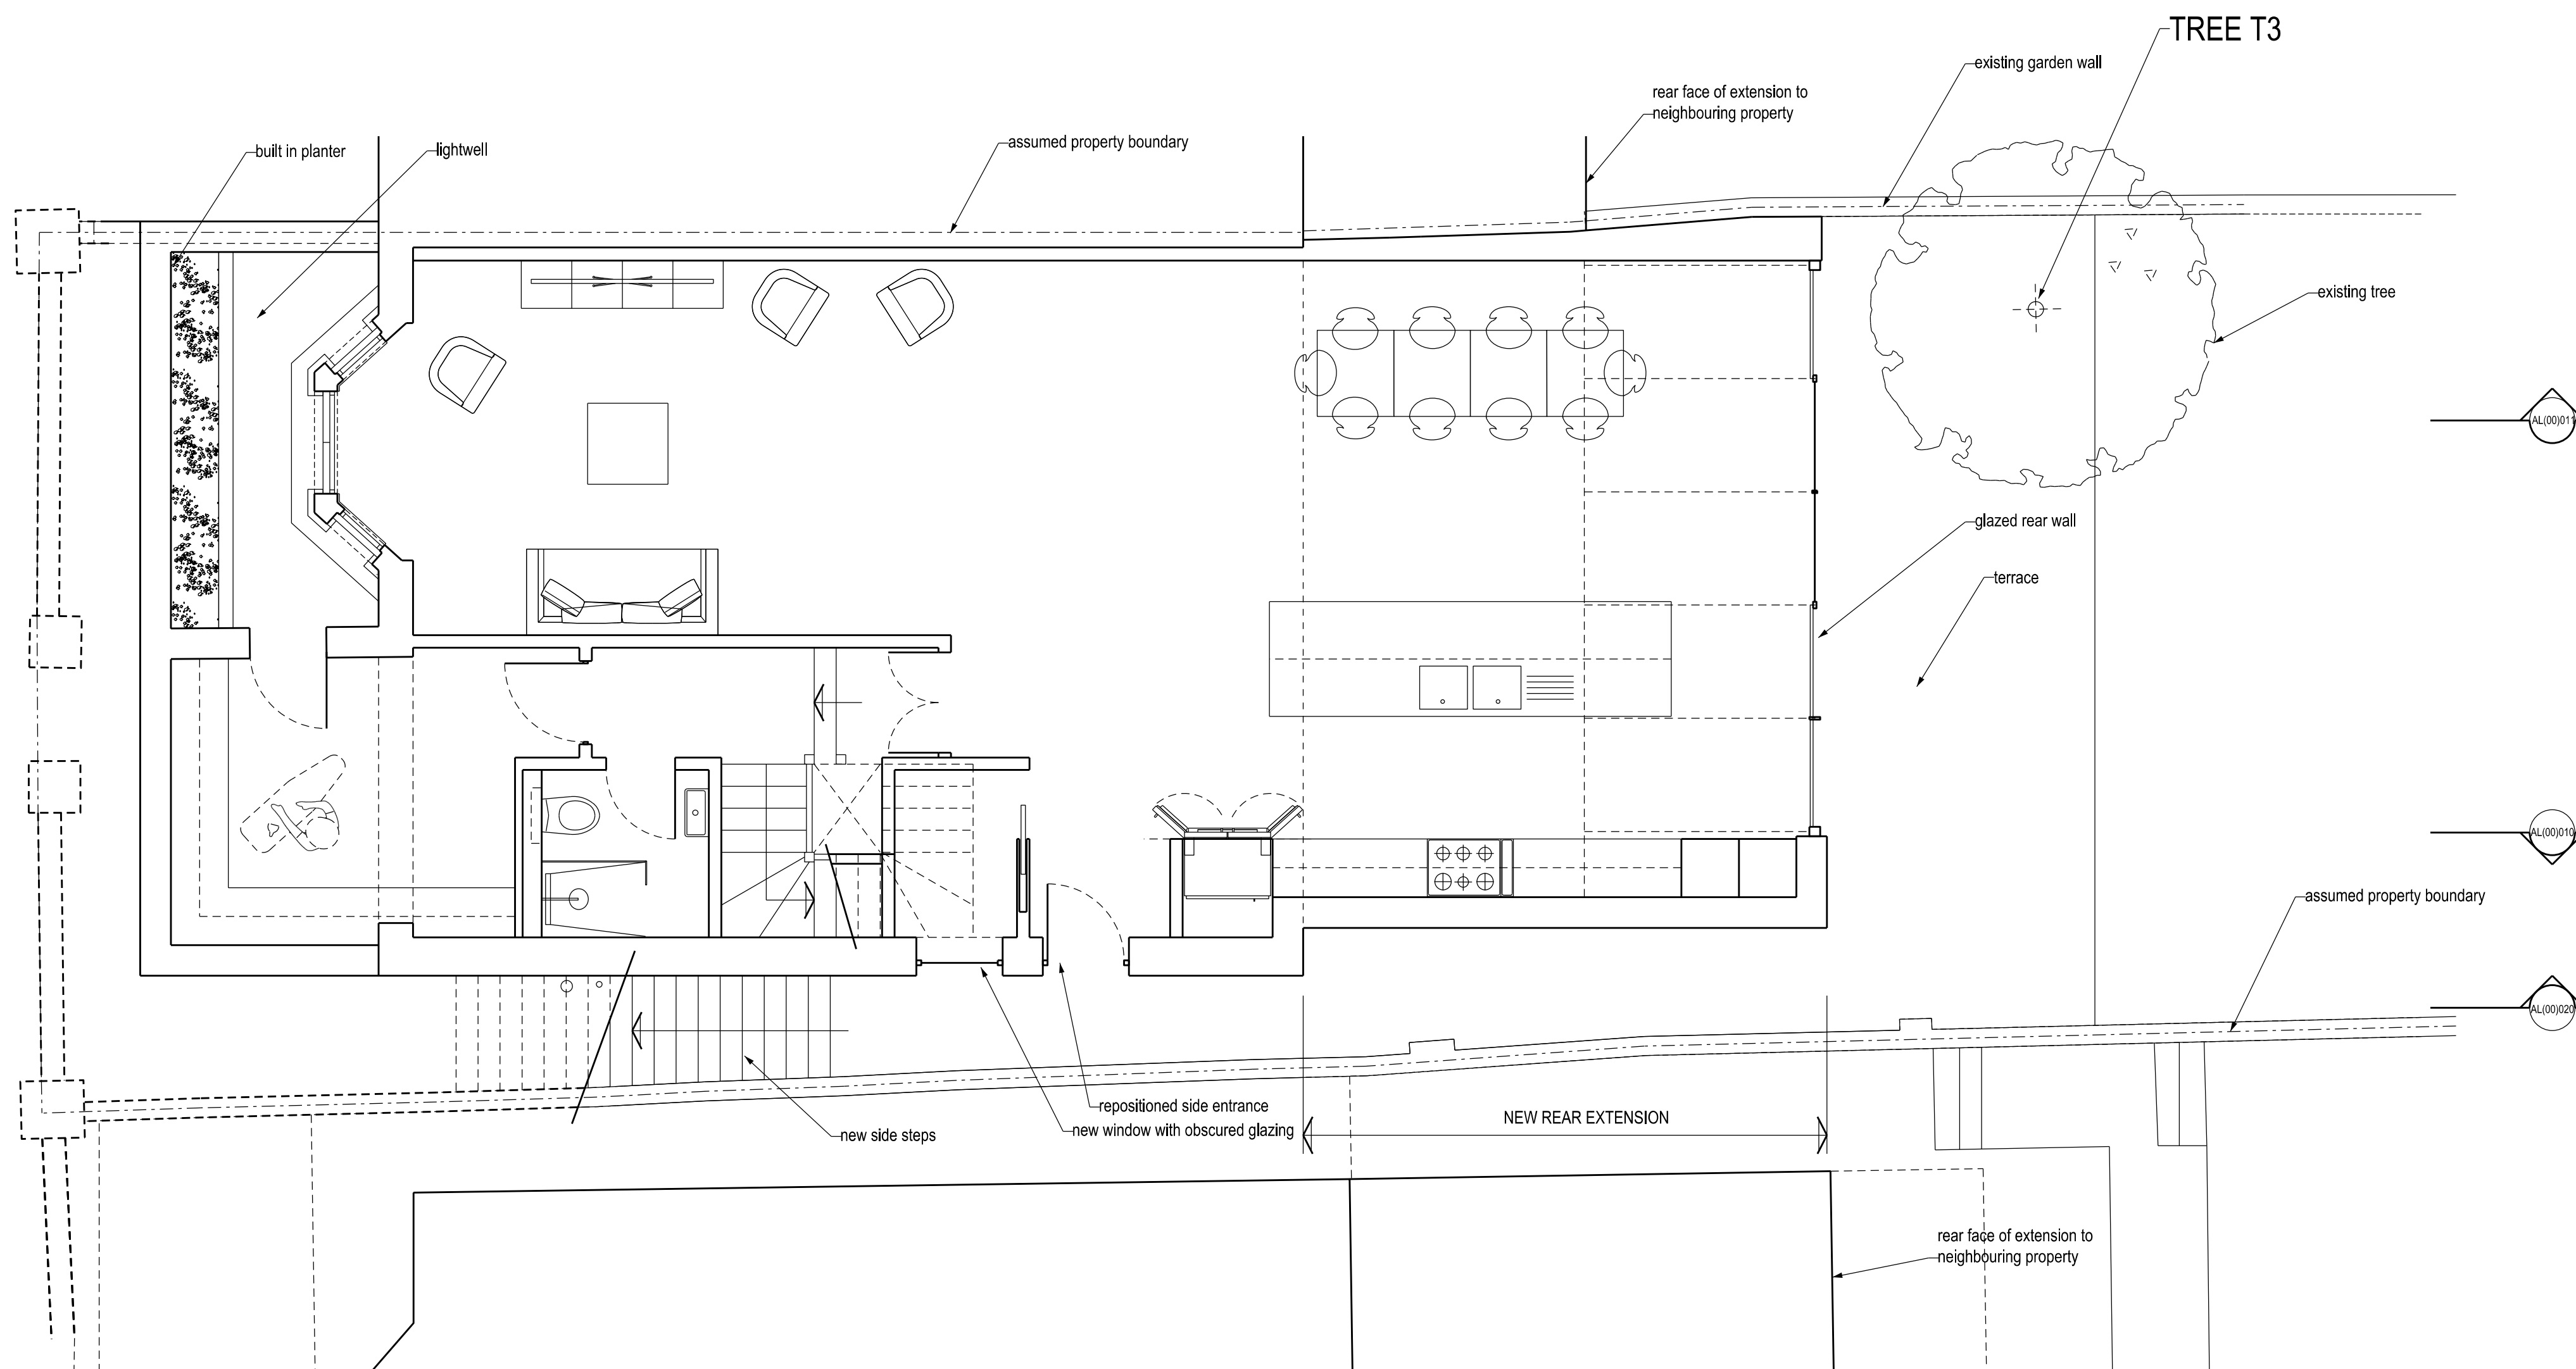

LOWER GROUND FLOOR - PROPOSED

0 1 2 3 4 5m

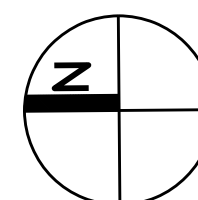B GENERAL UPDATES
A GENERAL UPDATES02.06.19
31.03.19

PLANNING

**ultra violet**
DESIGNERS ARCHITECTS
unit 1 flat iron yard
14 ayres street
london se1 1es
t 020 7407 9343
e info@ultraviolet.co.uk

9 Nassington Road, London NW2

TITLE: LOWER GROUND FL'R PLAN - PROPOSED

SCALE: 1:50 @ A1

DATE: NOVEMBER 2018

AL(00)001

B


AL(00)002

AL(00)002



© Copyright Ultra Violet Designers Architects Limited

NOTES

All dimensions to be checked on site

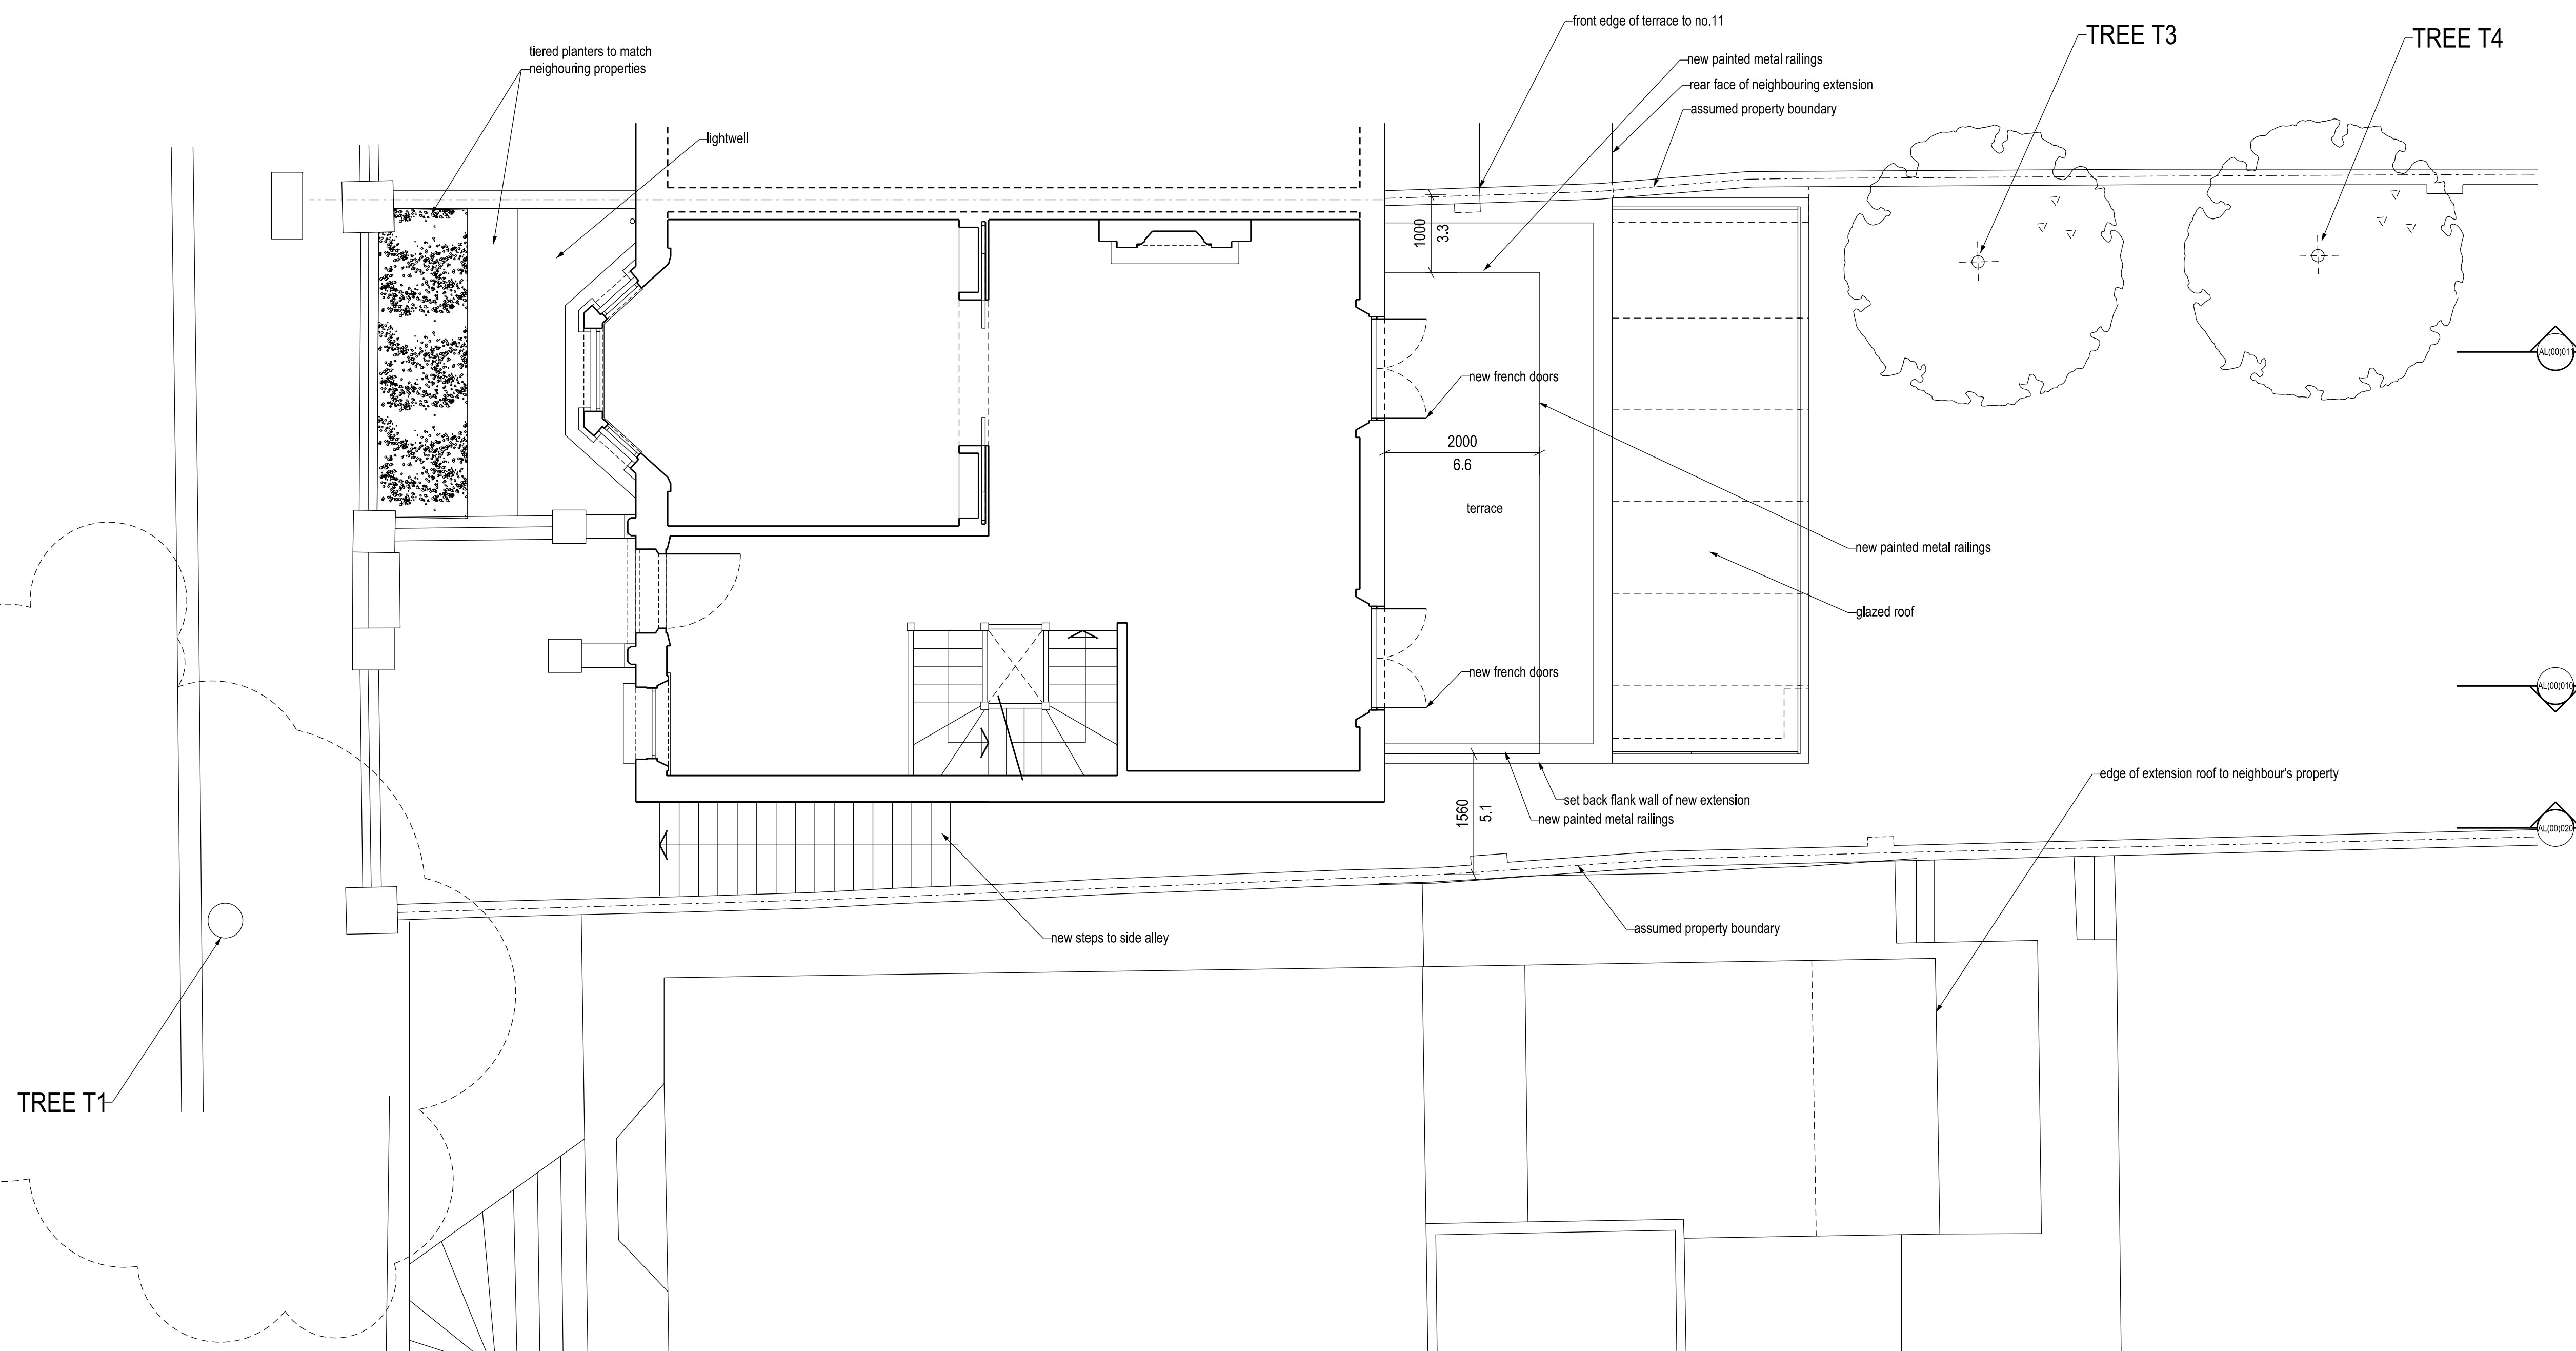

UPPER GROUND FLOOR - PROPOSED

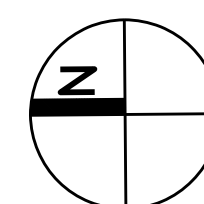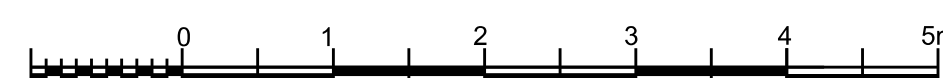B GENERAL UPDATES
A GENERAL UPDATES02.06.19
31.03.19

PLANNING

**ultra violet**
DESIGNERS ARCHITECTS
unit 7 flat iron yard
14 ayres street
london se1 1es
t 020 7467 9343
e info@ultraviolet.co.uk

9 Nassington Road, London NW2

TITLE: UPPER GROUND FLOOR PLAN - PROPOSED

SCALE: 1:50 @ A1

DATE: NOVEMBER 2018


AL(00)002

B




NOTES

All dimensions to be checked on site

FIRST FLOOR - PROPOSED

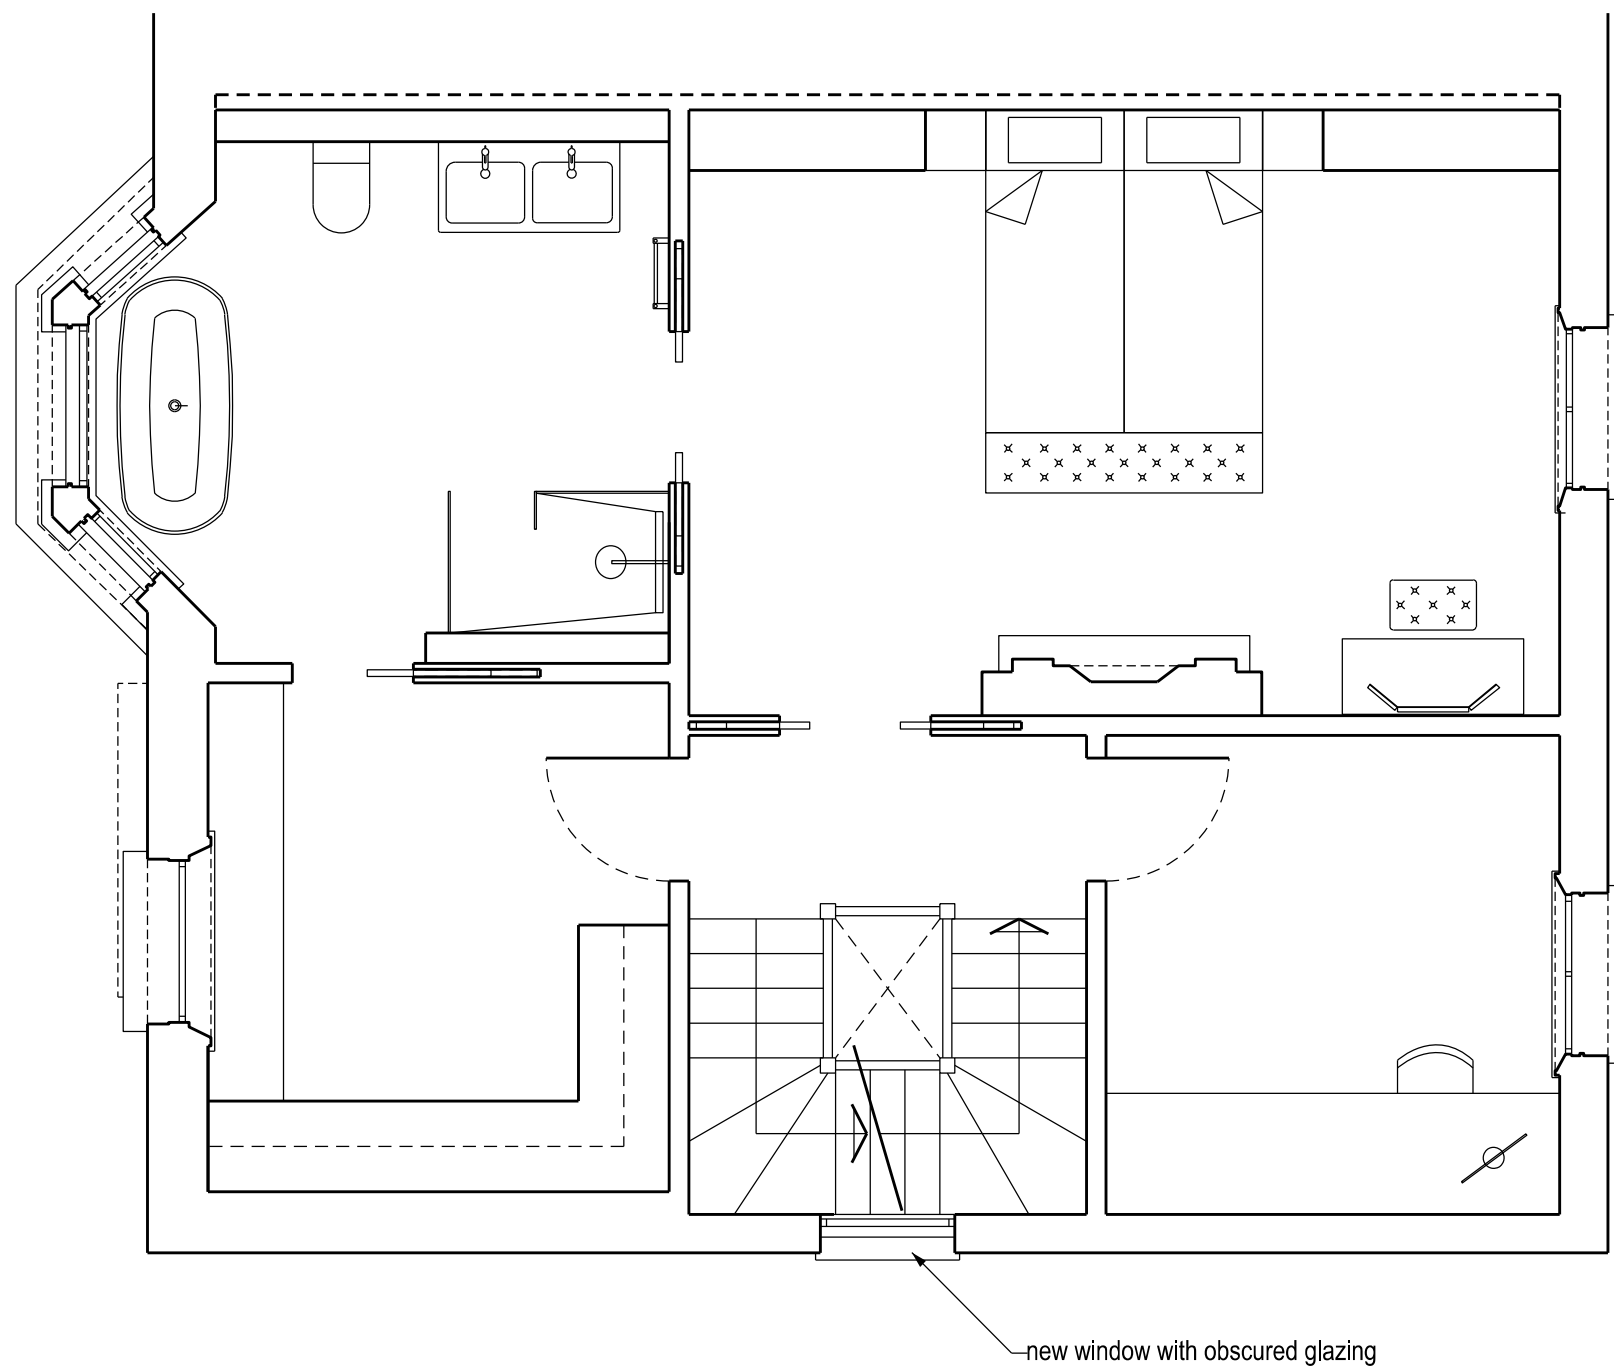

SECOND FLOOR - PROPOSED

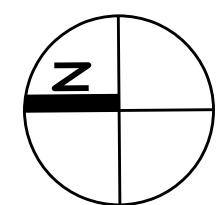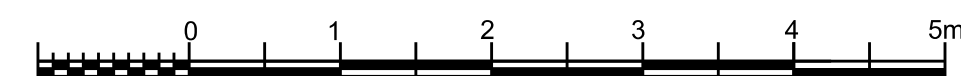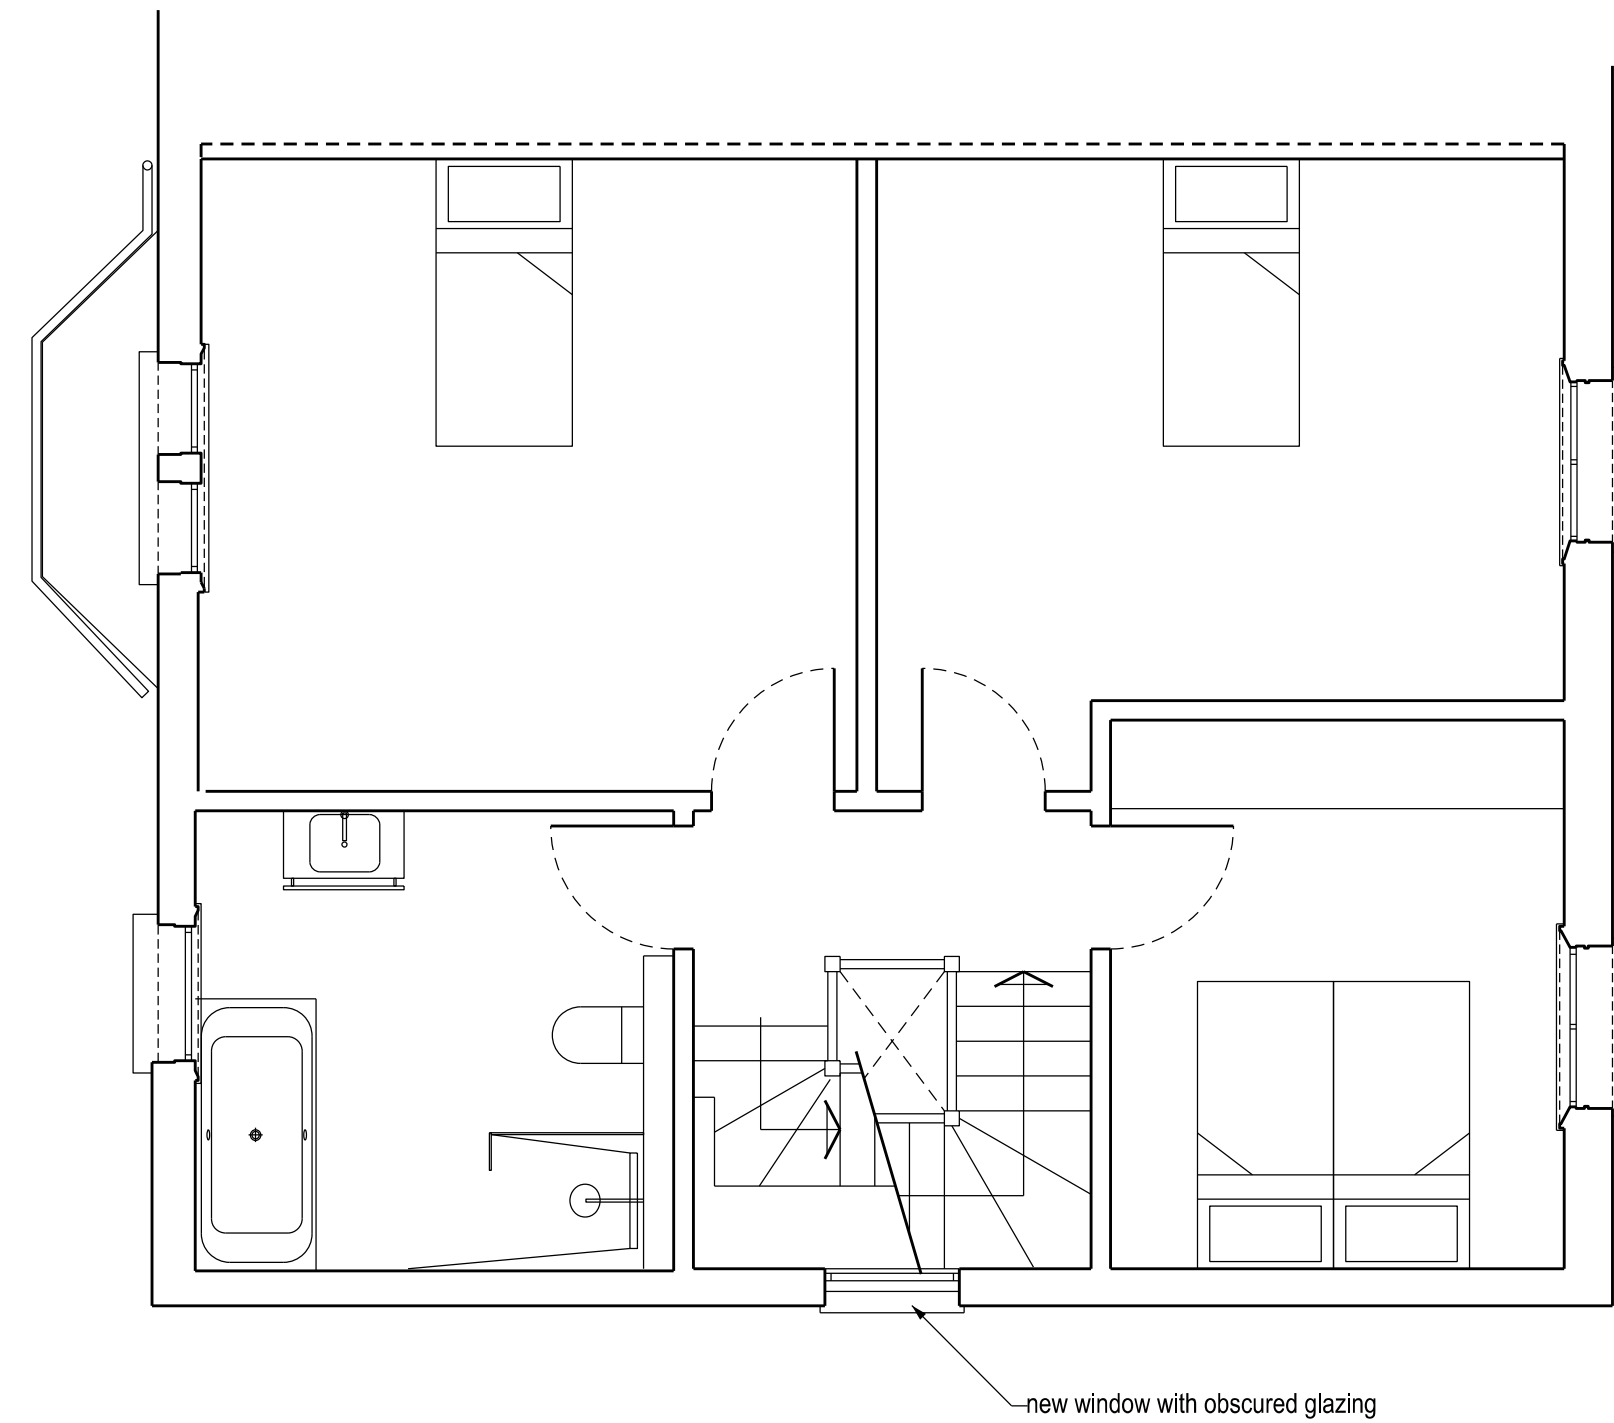

B GENERAL UPDATES
A GENERAL UPDATES

02.06.19
31.03.19

PLANNING



ultra violet
DESIGNERS ARCHITECTS
unit 7 flat iron yard
14 ayres street
london se1 1es
t 020 7407 9343
e info@ultraviolet.co.uk

9 Nassington Road, London NW2

TITLE: 1ST & 2ND FLOOR - PROPOSED

SCALE: 1:50 @ A1

DATE: NOVEMBER 2018

AL(00)003




B

NOTES

All dimensions to be checked on site

THIRD FLOOR - PROPOSED

ROOF PLAN - PROPOSED

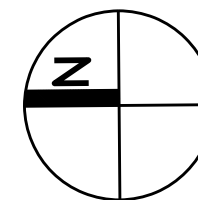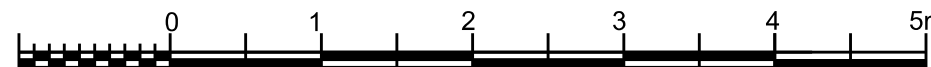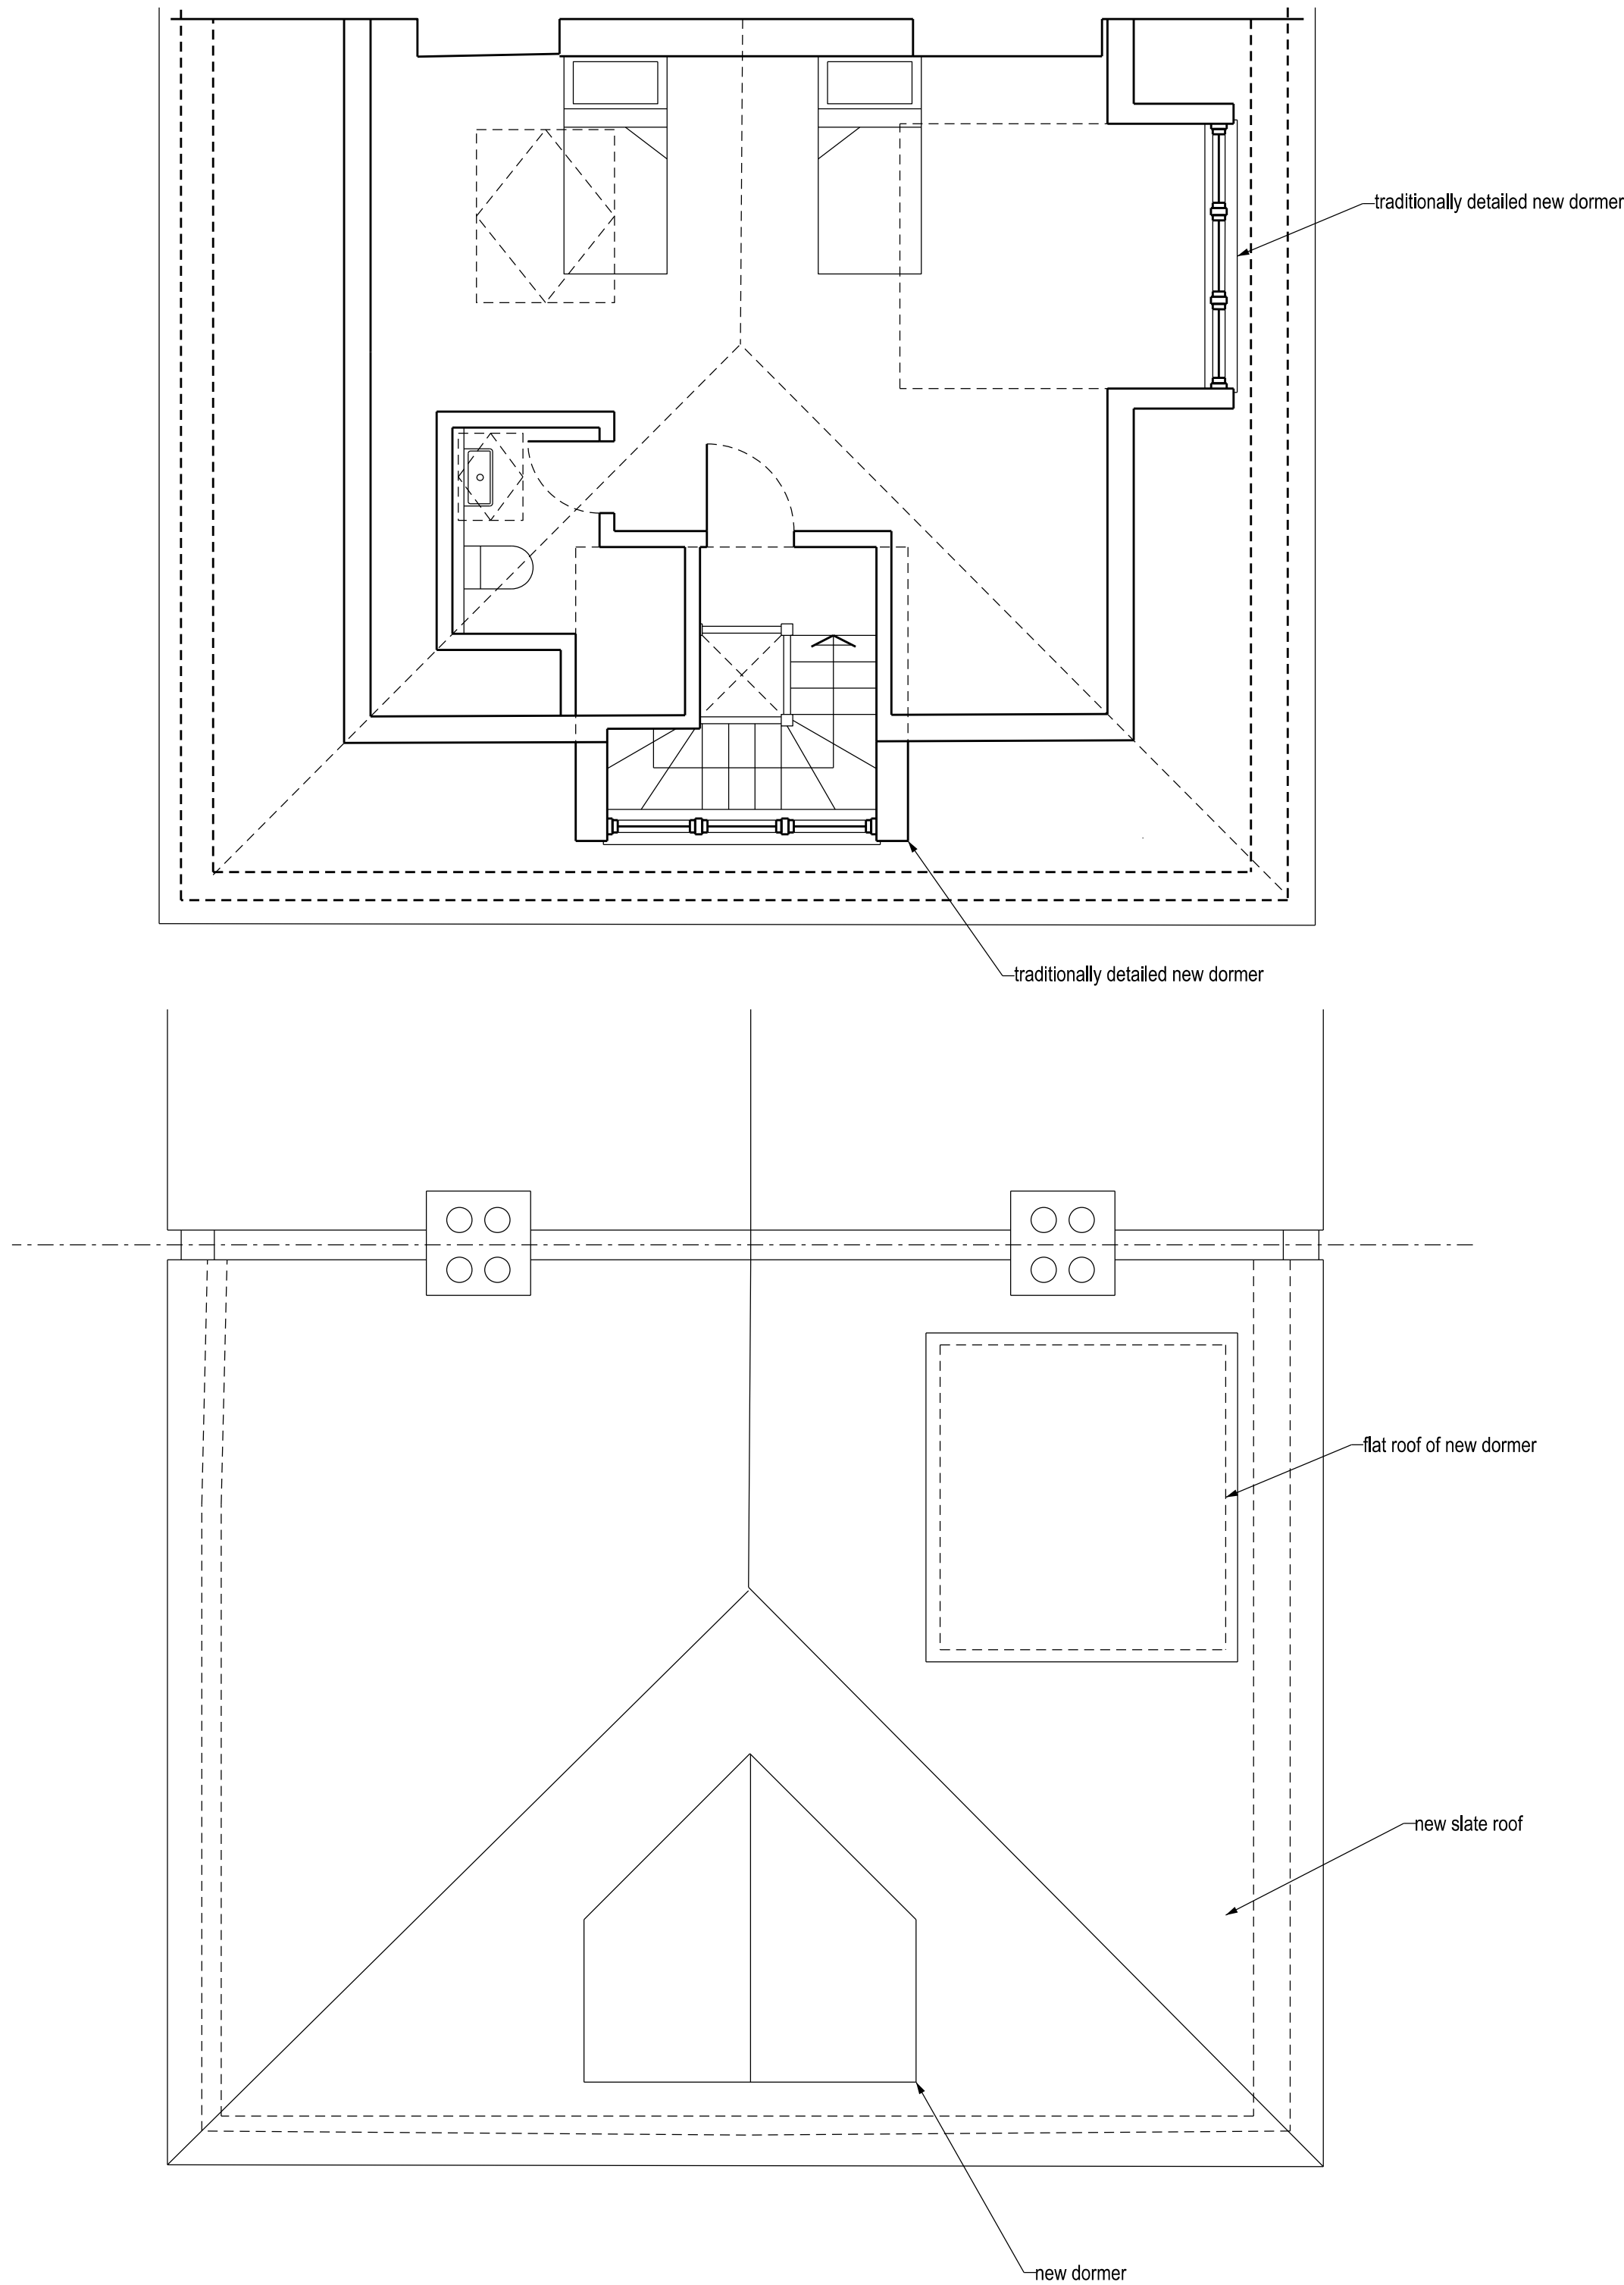

B GENERAL UPDATES
A GENERAL UPDATES

02.06.19
31.03.19

PLANNING



ultra violet
DESIGNERS ARCHITECTS
unit 7 flat iron yard
14 ayres street
london se1 1es
t 020 7407 9343
e info@ultraviolet.co.uk

9 Nassington Road, London NW2

TITLE: 3RD FLOOR & ROOF PLAN - PROPOSED

SCALE: 1:50 @ A1


DATE: NOVEMBER 2018

AL(00)004


B

NOTES

All dimensions to be checked on site

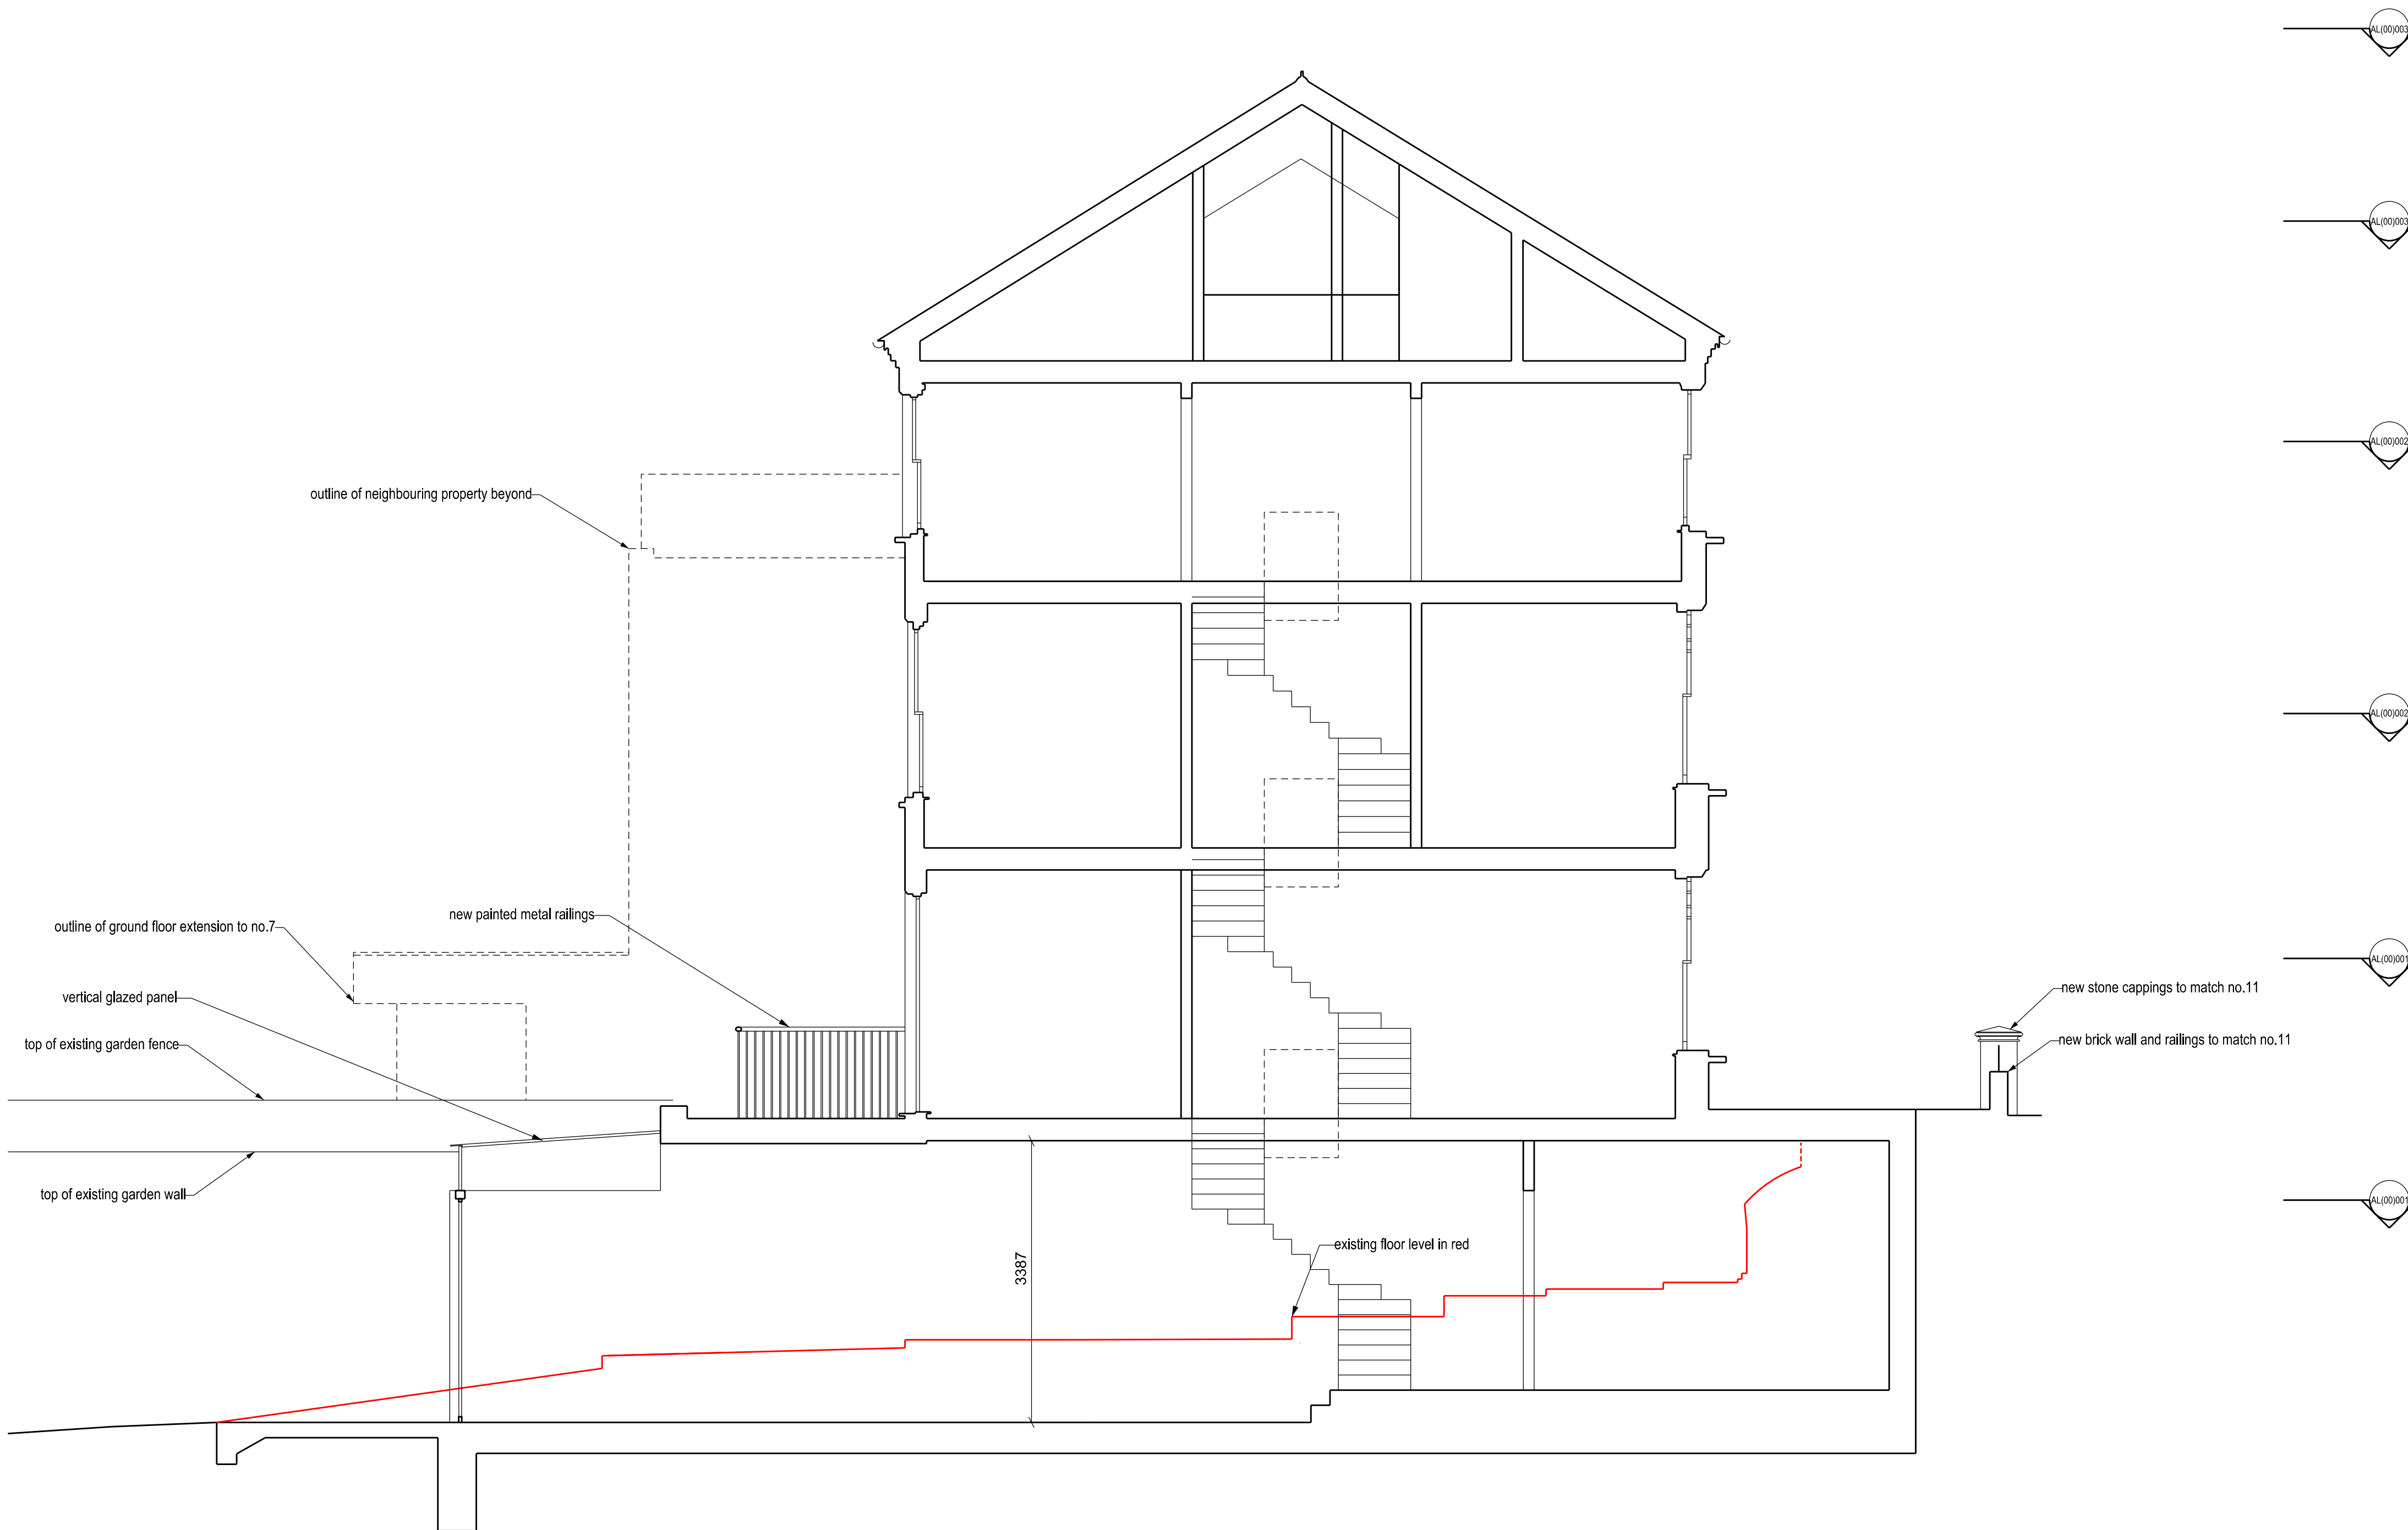

SECTION A

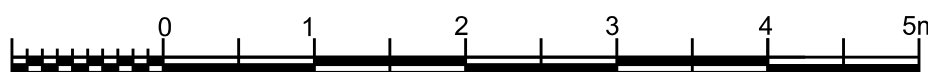

B GENERAL UPDATES
A GENERAL UPDATES

02.06.19
31.03.19

PLANNING



ultra violet
DESIGNERS ARCHITECTS
unit 7 flat iron yard
14 ayres street
london se1 1es
t 020 7407 9343
e mail@ultraviolet.co.uk

9 Nassington Road, London NW2



TITLE: SECTION A - PROPOSED
SCALE: 1:50 @ A1
DATE: NOVEMBER 2018

AL(00)010

B

NOTES

All dimensions to be checked on site

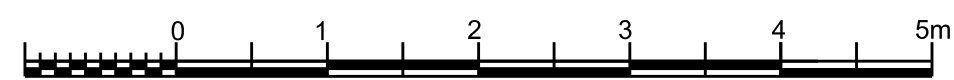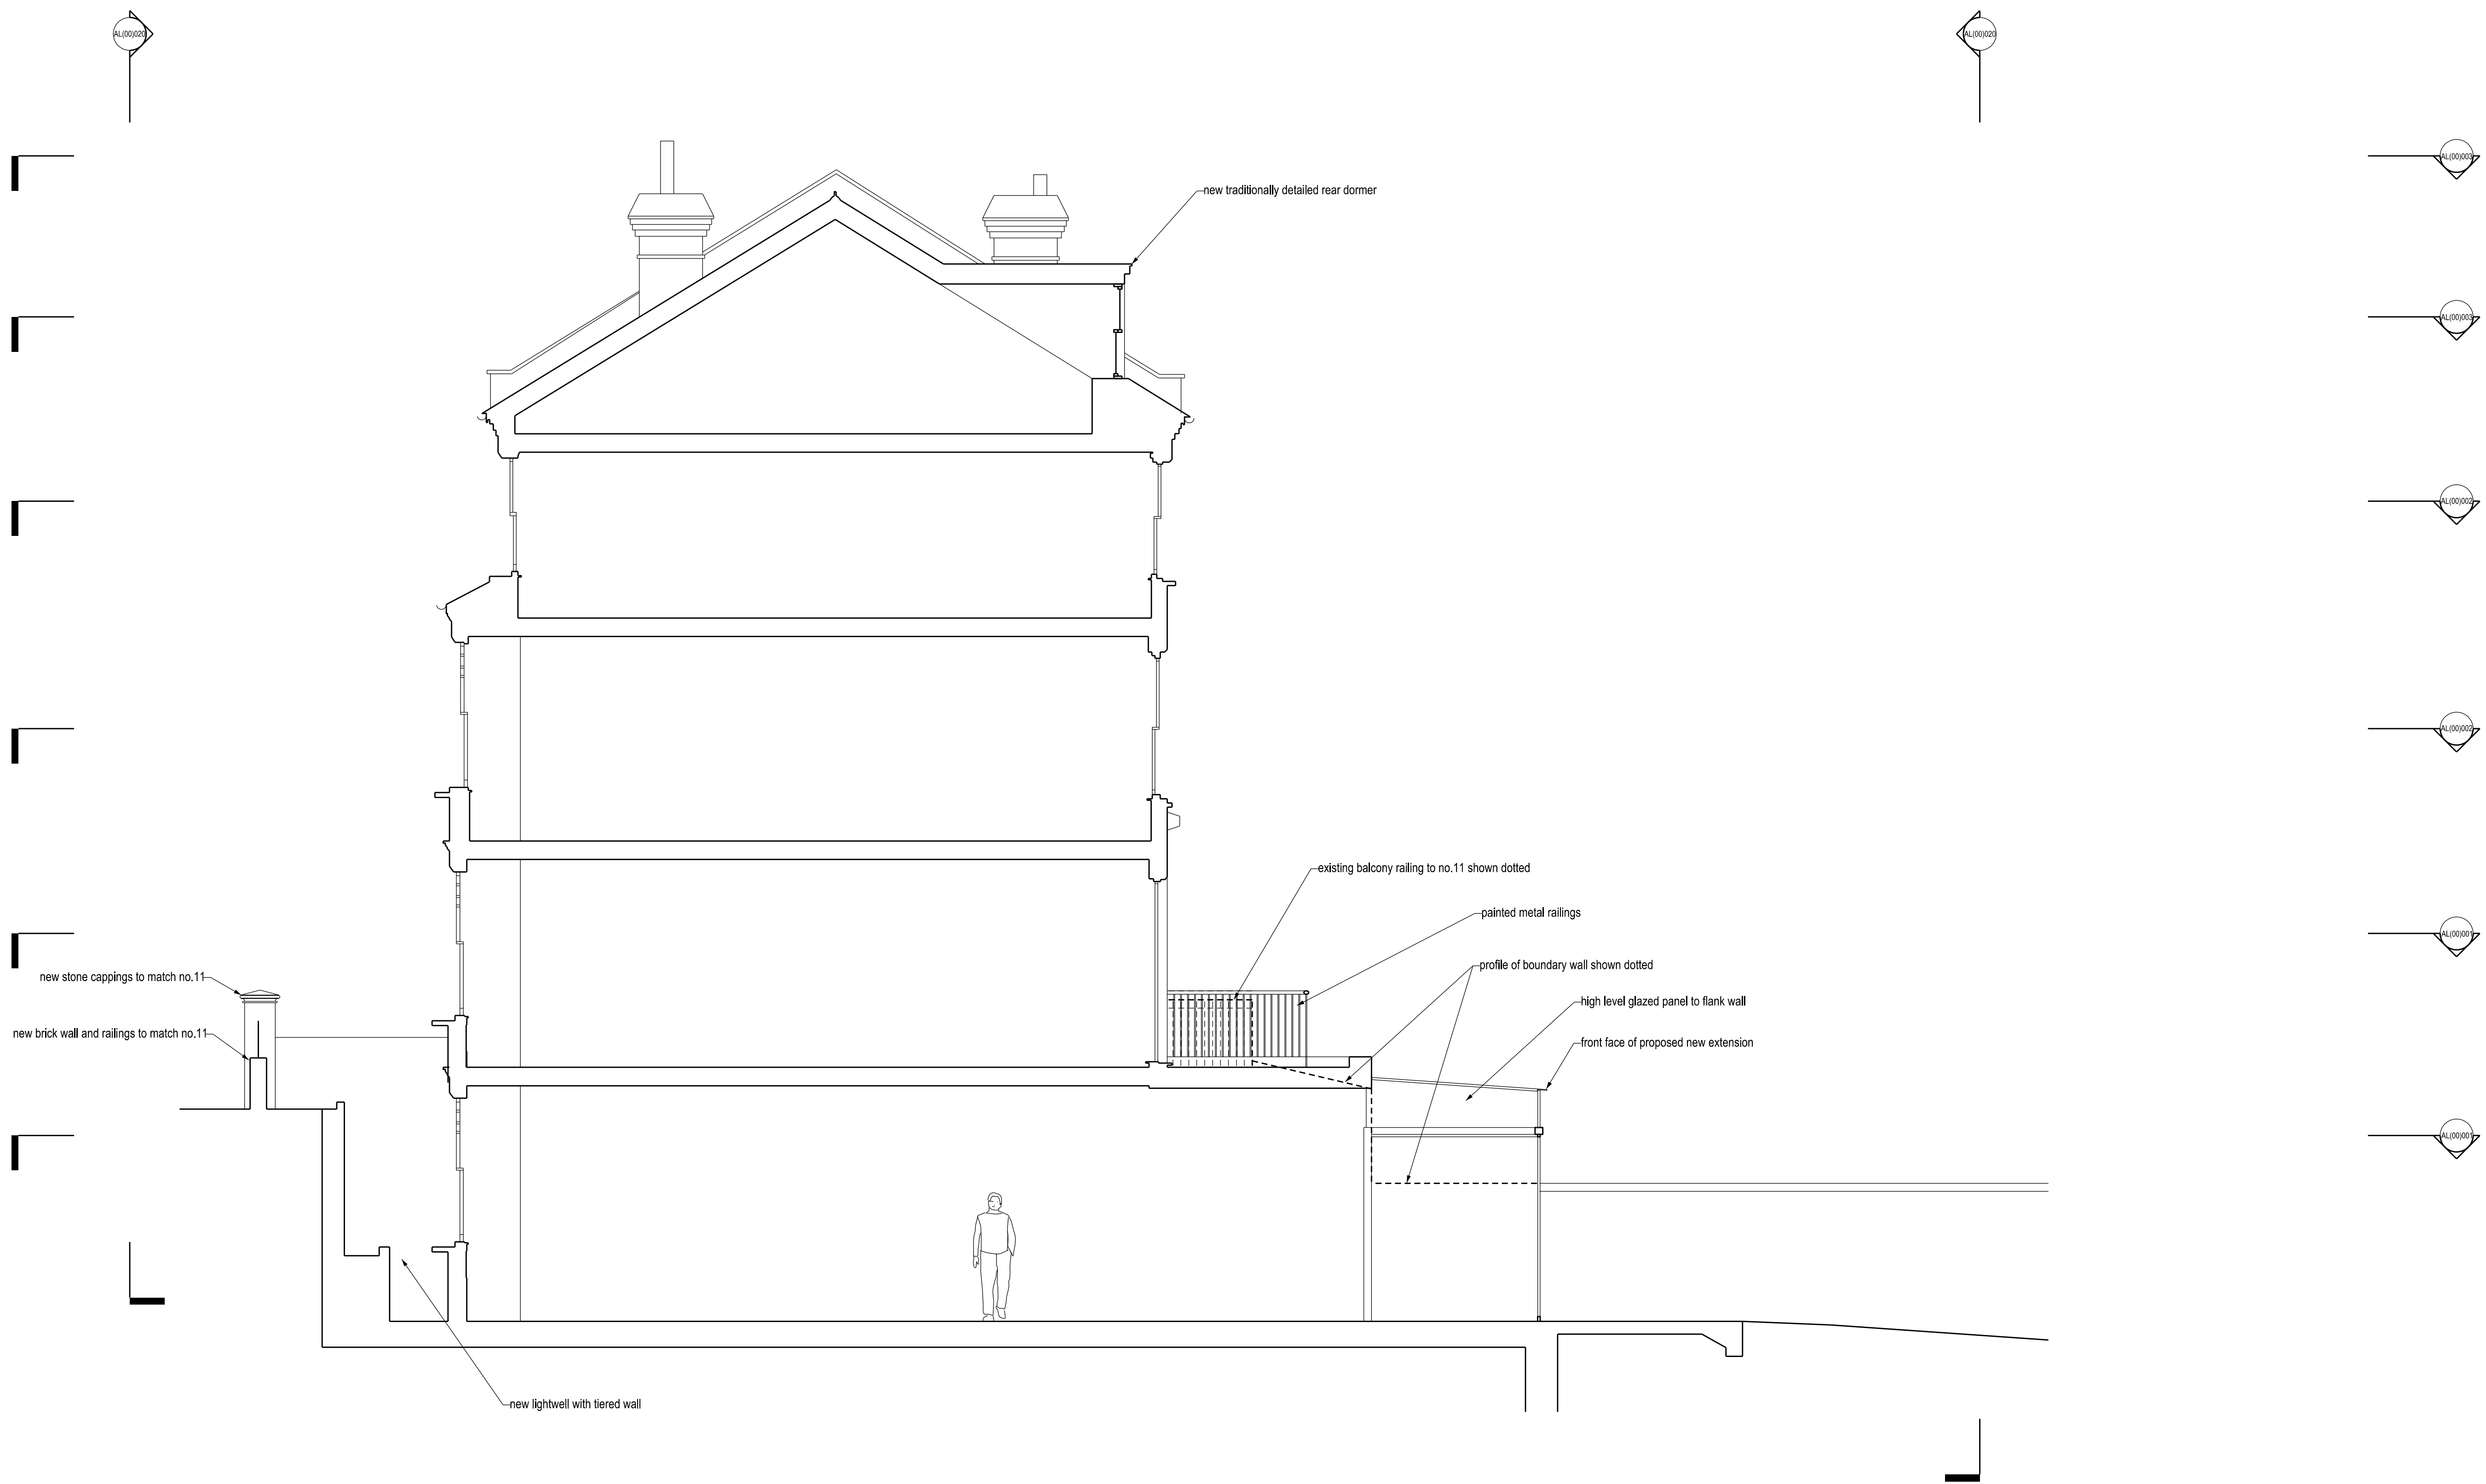

B GENERAL UPDATES 02.06.19
A GENERAL UPDATES 31.03.19

PLANNING



ultra violet
DESIGNERS ARCHITECTS
unit 7 flat iron yard
14 ayres street
london se1 1es
t 020 7407 9343
email@ultraviolet.co.uk

9 Nassington Road, London NW2

TITLE: SECTION C - PROPOSED


SCALE: 1:50 @ A1

DATE: NOVEMBER 2018

AL(00)011

B

All dimensions to be checked on site

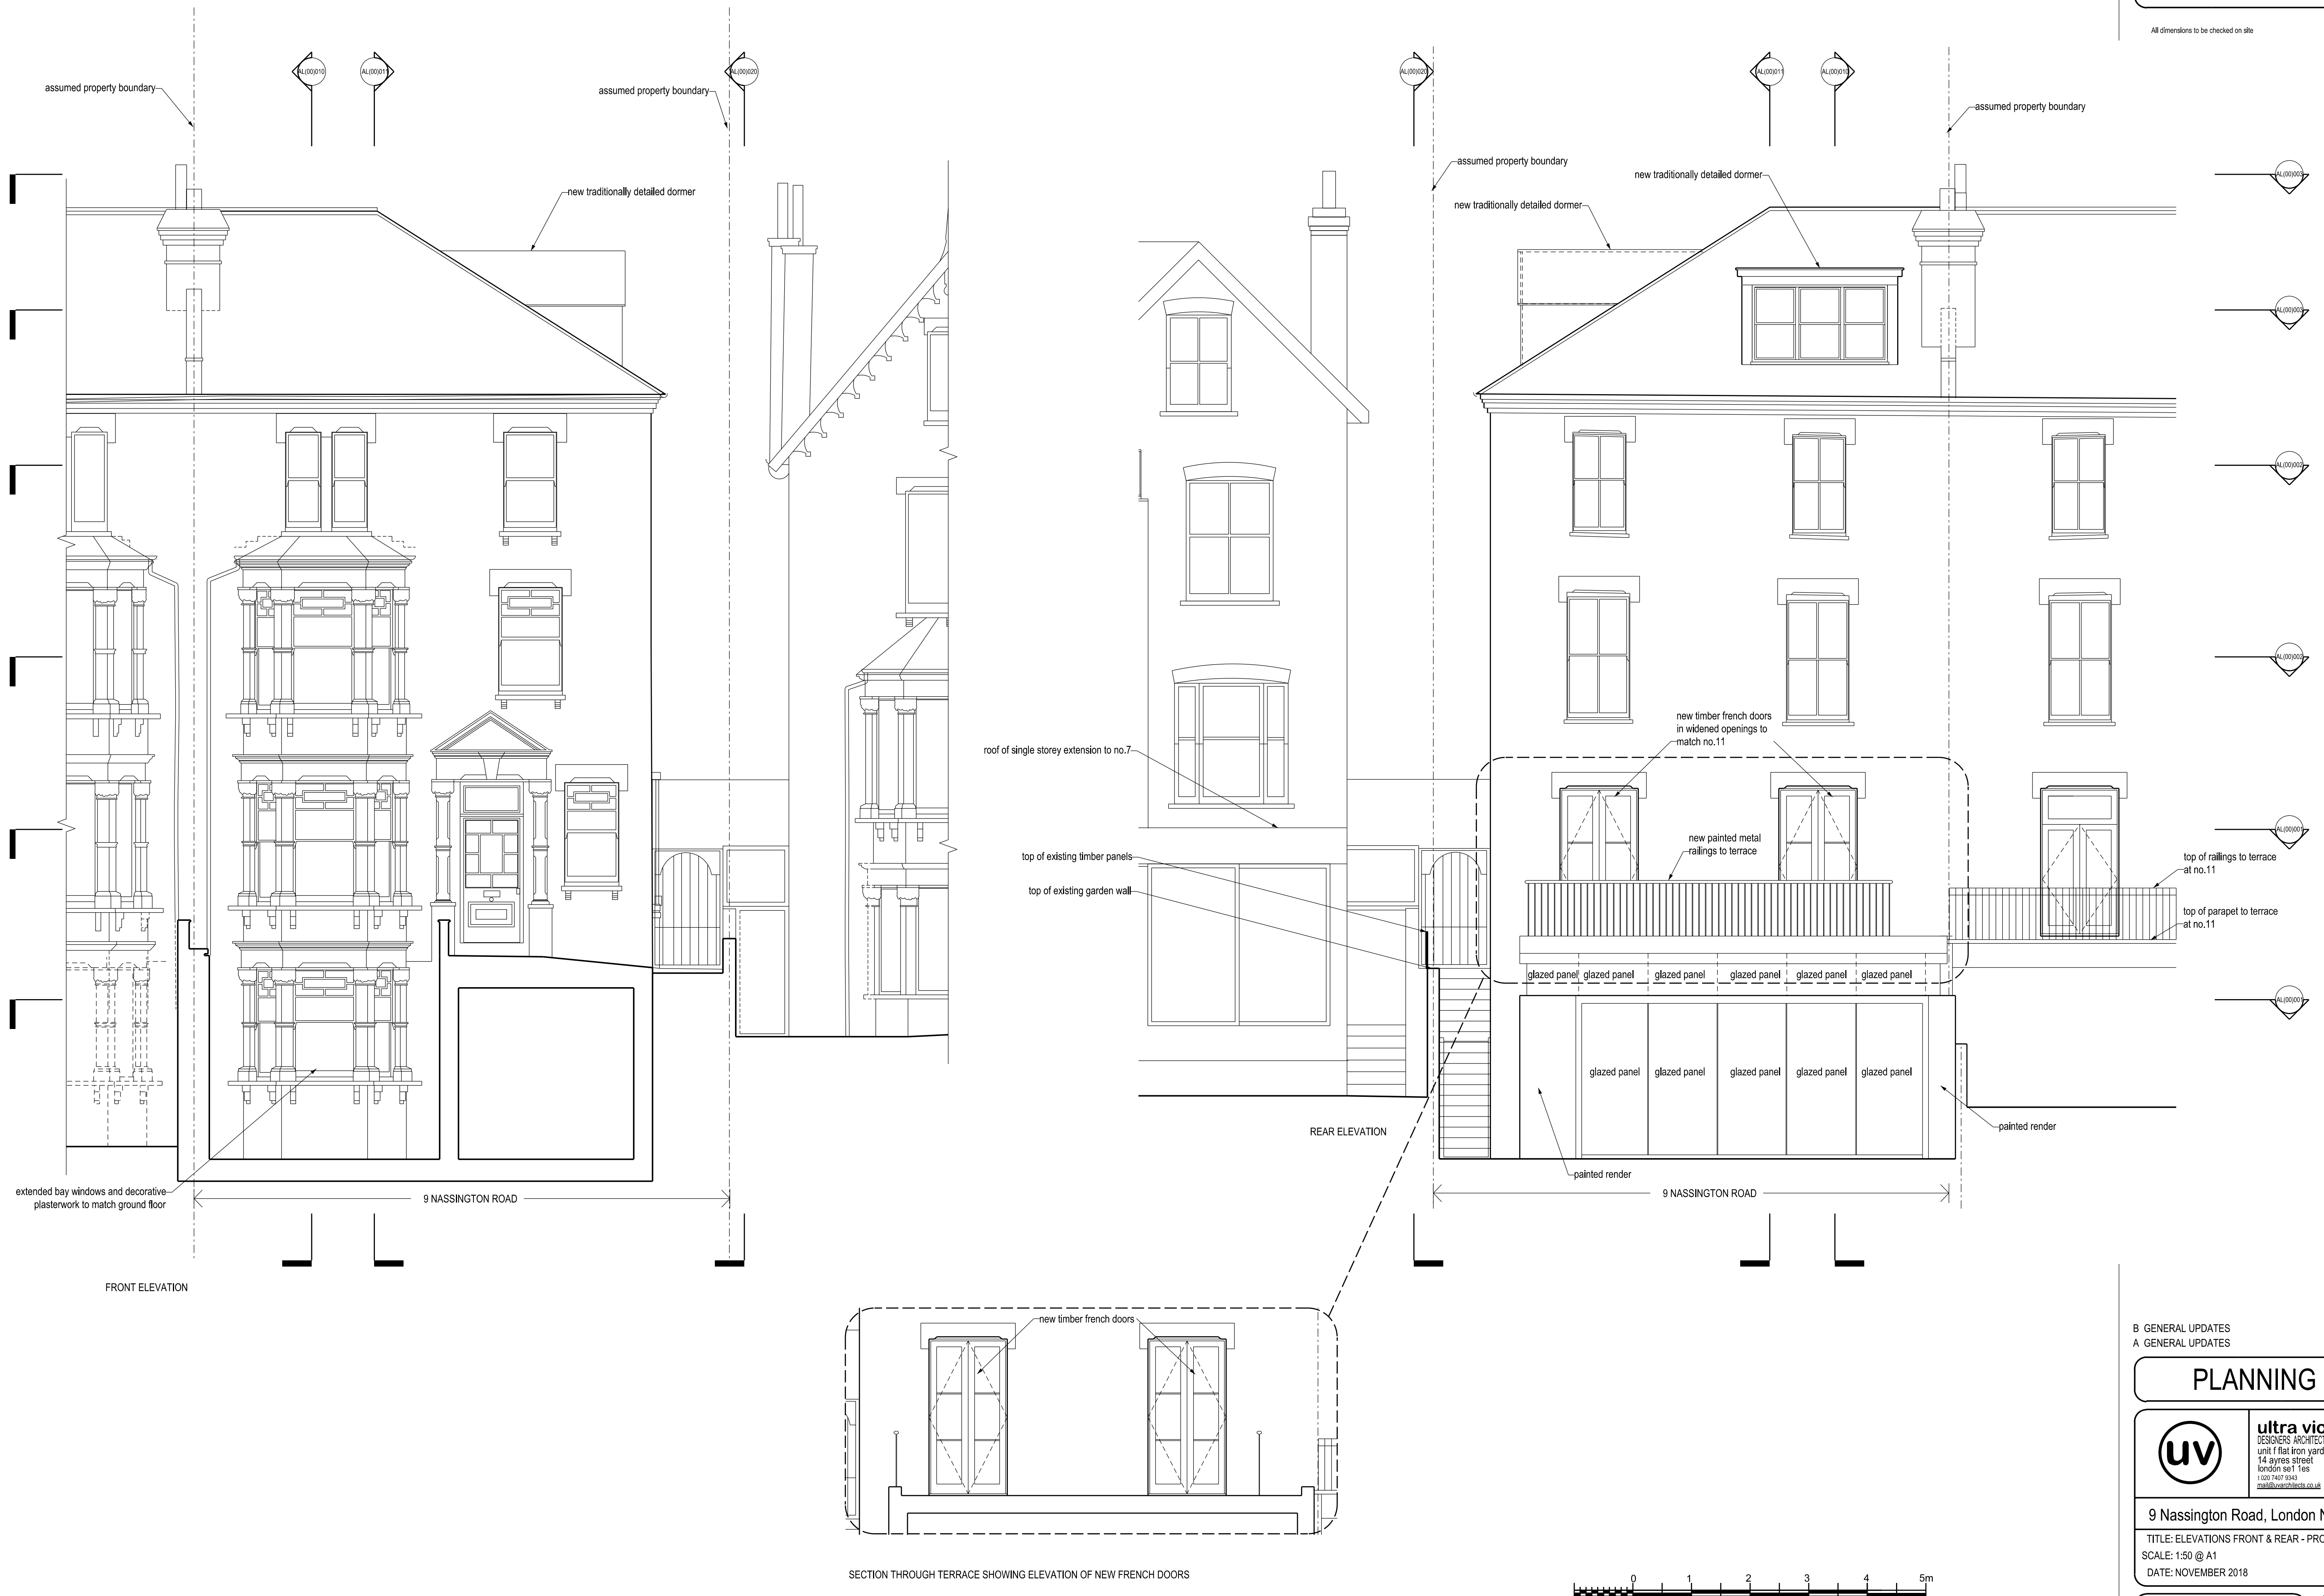

PLANNING



TITLE: ELEVATIONS FRONT & REAR - PROPOSED
SCALE: 1:50 @ A1

AL(00)020

B

NOTES

All dimensions to be checked on site



B GENERAL UPDATES 02.06.19
A GENERAL UPDATES 31.03.19

PLANNING



ultra violet
DESIGNERS ARCHITECTS
unit 7 flat iron yard
14 ayres street
london se1 1es
t 020 7407 9343
email@ultraviolet.co.uk

9 Nassington Road, London NW2

TITLE: ELEVATION SIDE - PROPOSED

SCALE: 1:50 @ A1

DATE: NOVEMBER 2018

AL(00)021

B

