



EXISTING EXTERNAL
ELEVATION 'A'
SCALE 1-50

EXISTING EXTERNAL
ELEVATION 'B'
SCALE 1-50

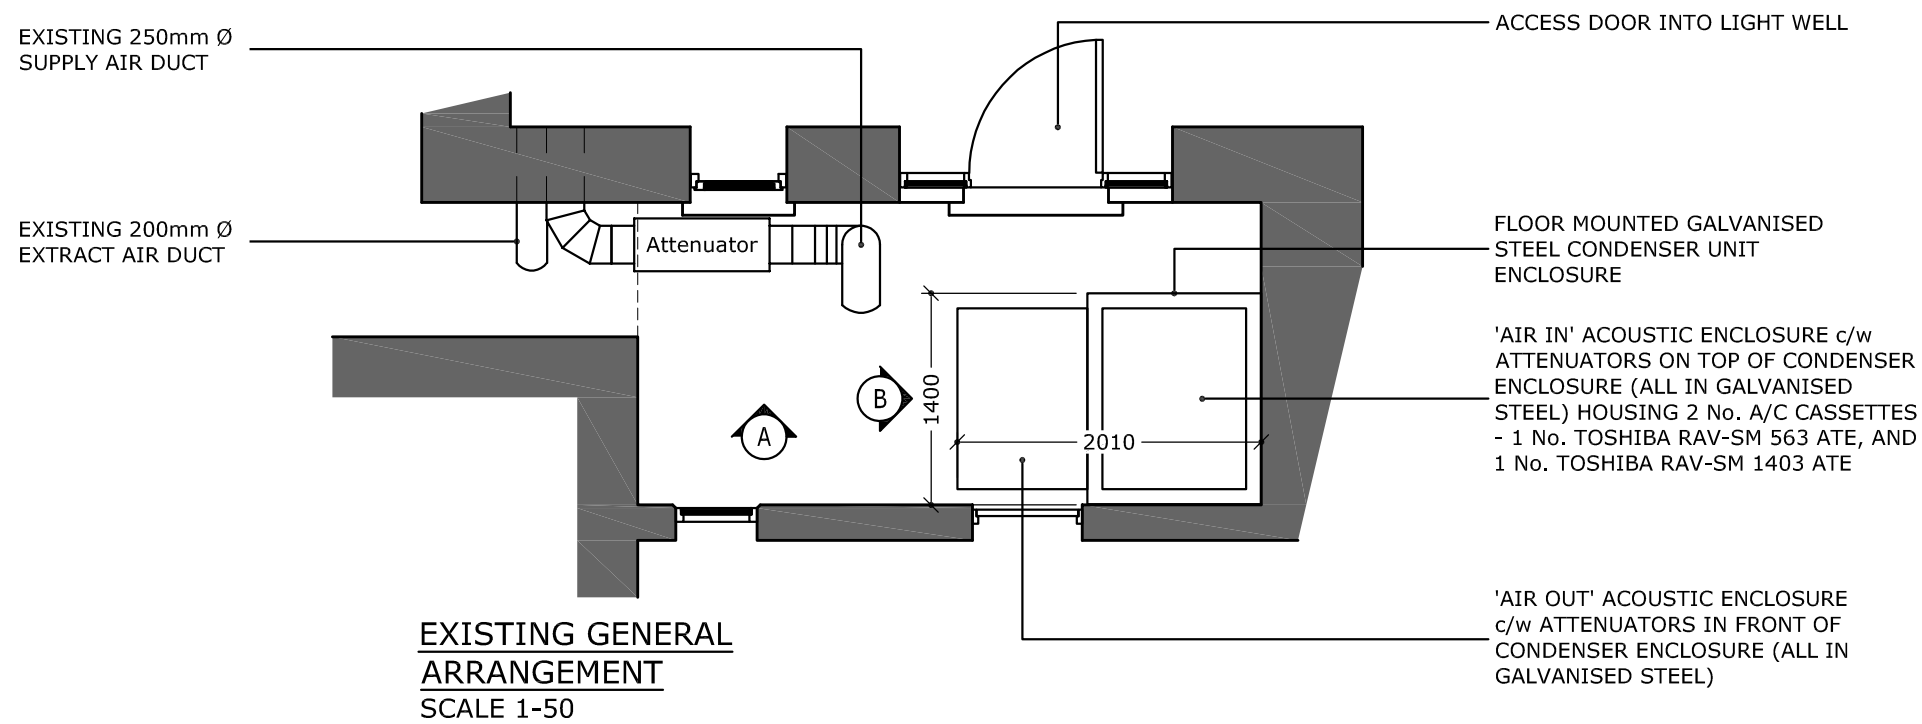


EXISTING GENERAL
ARRANGEMENT
SCALE 1-50

EXISTING PLAN & ELEVATIONS

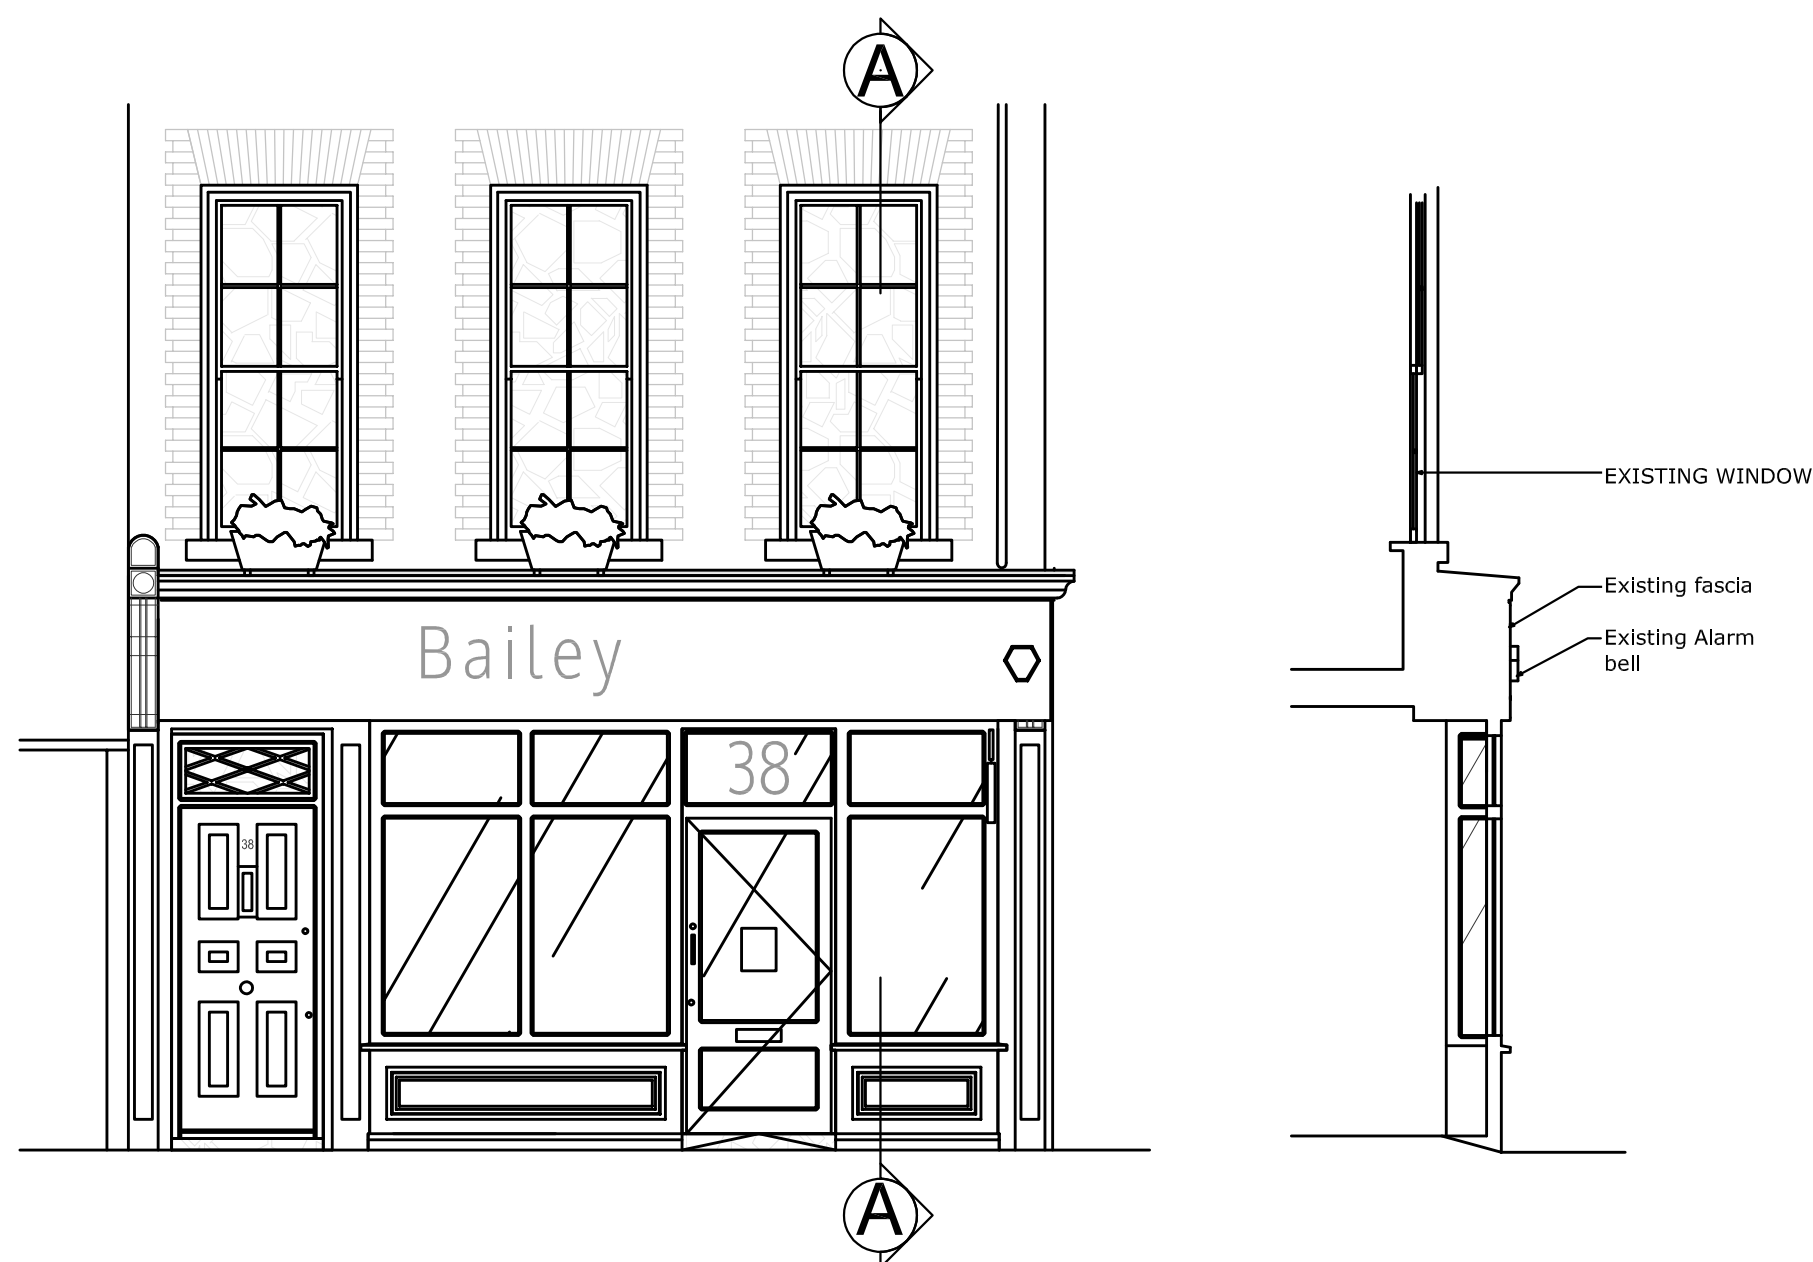


EXISTING SHOPFRONT ELEVATION
SCALE 1-50


EXISTING SHOPFRONT SECTION
SCALE 1-50

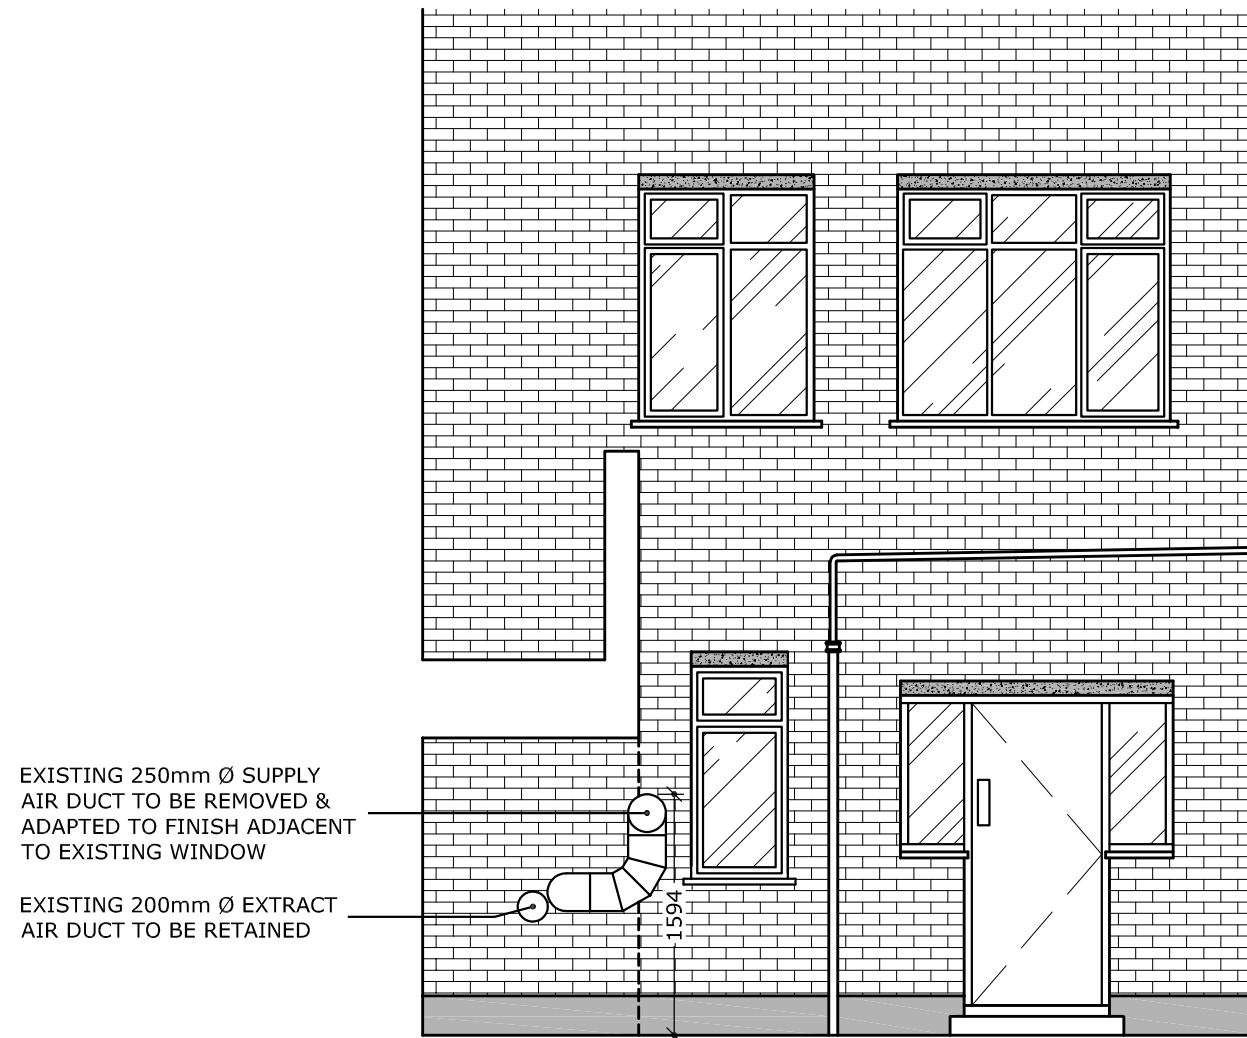

PROPOSED EXTERNAL
ELEVATION 'A'
SCALE 1-50

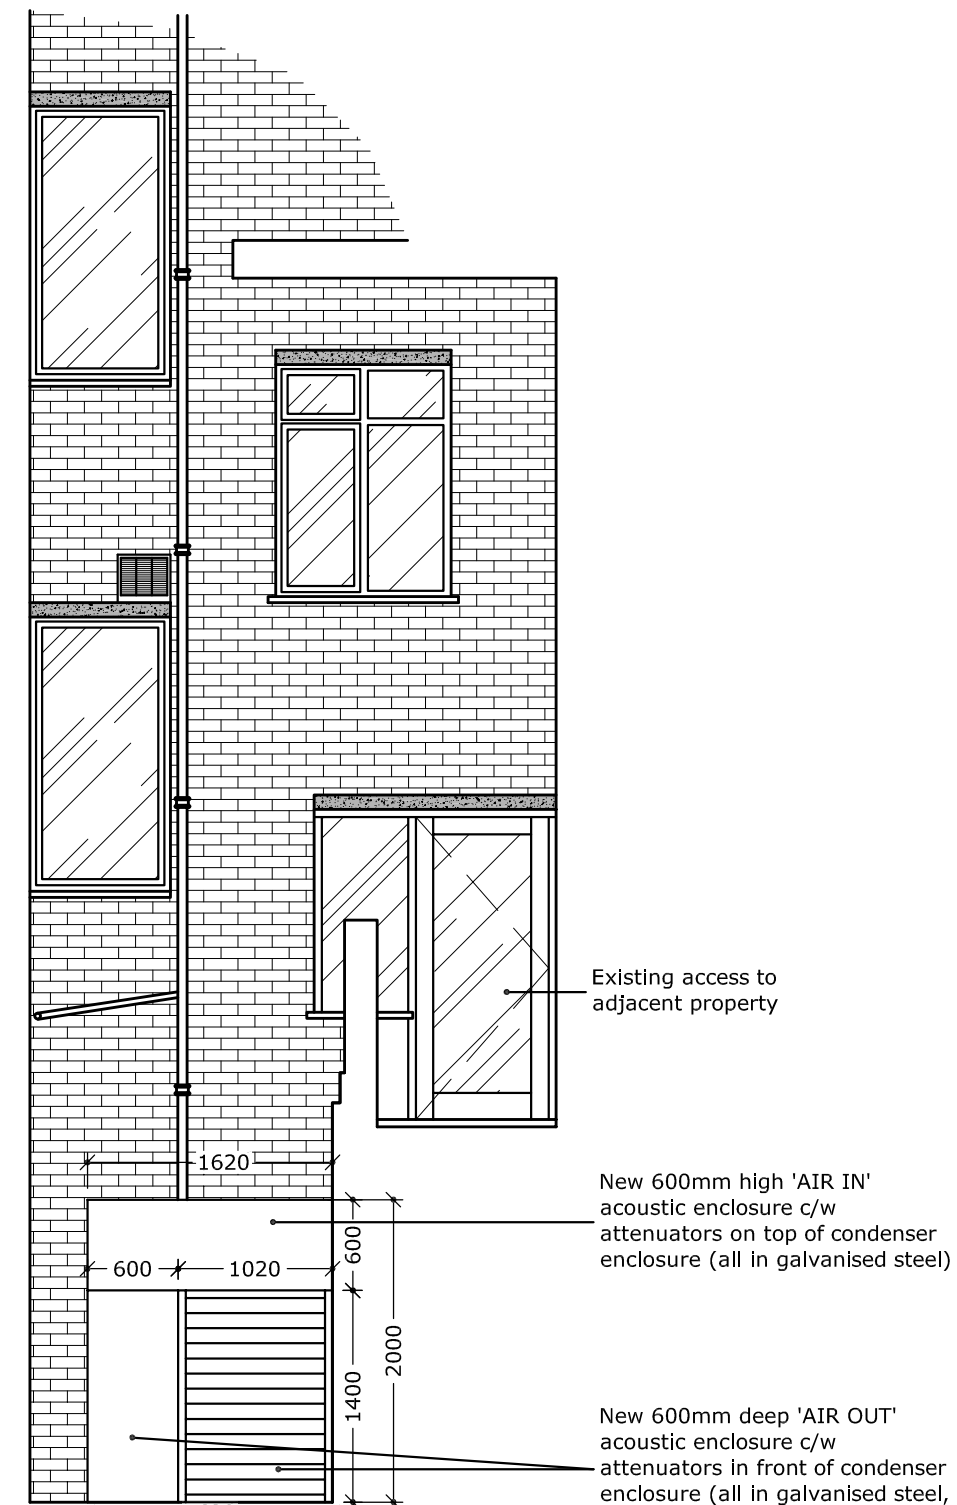


PROPOSED EXTERNAL
ELEVATION 'B'
SCALE 1-50

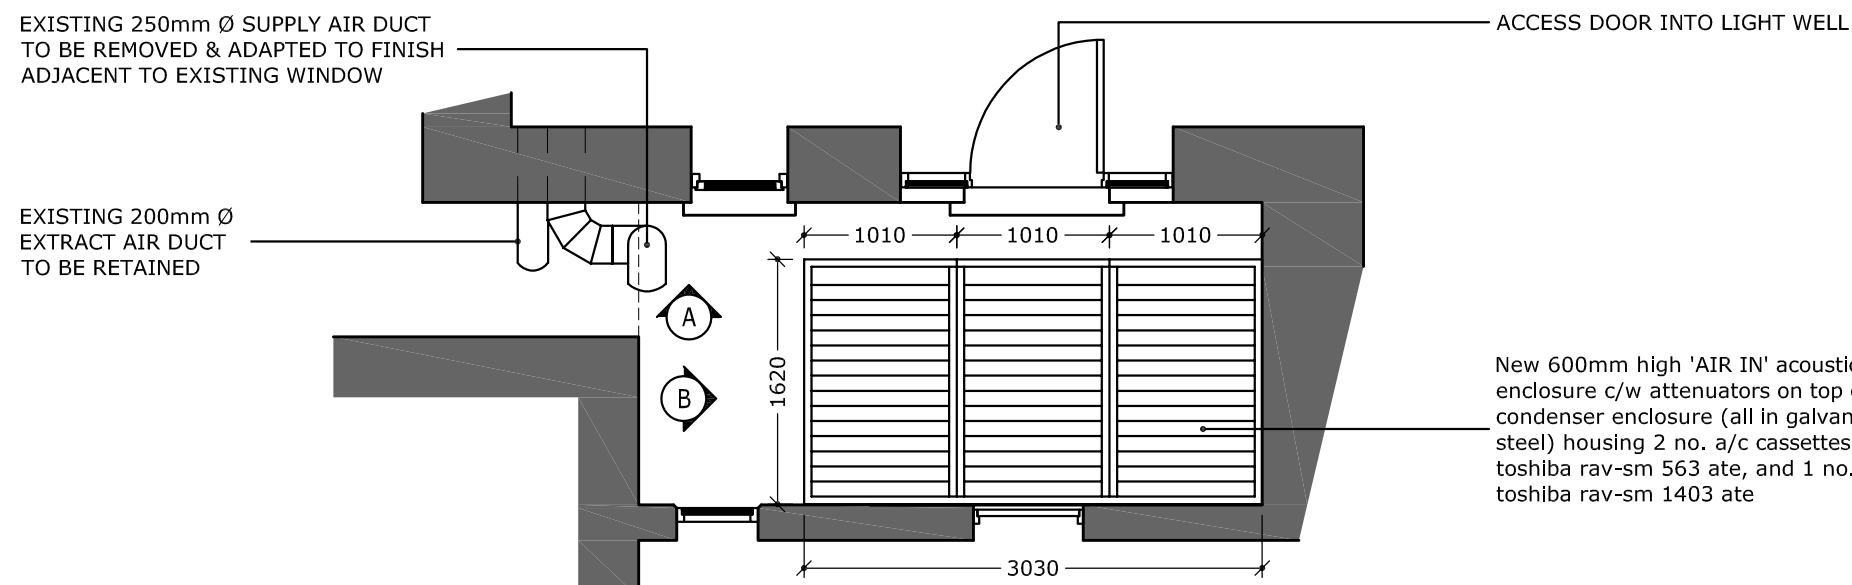

PROPOSED GENERAL
ARRANGEMENT
SCALE 1-50

PROPOSED PLAN & ELEVATIONS

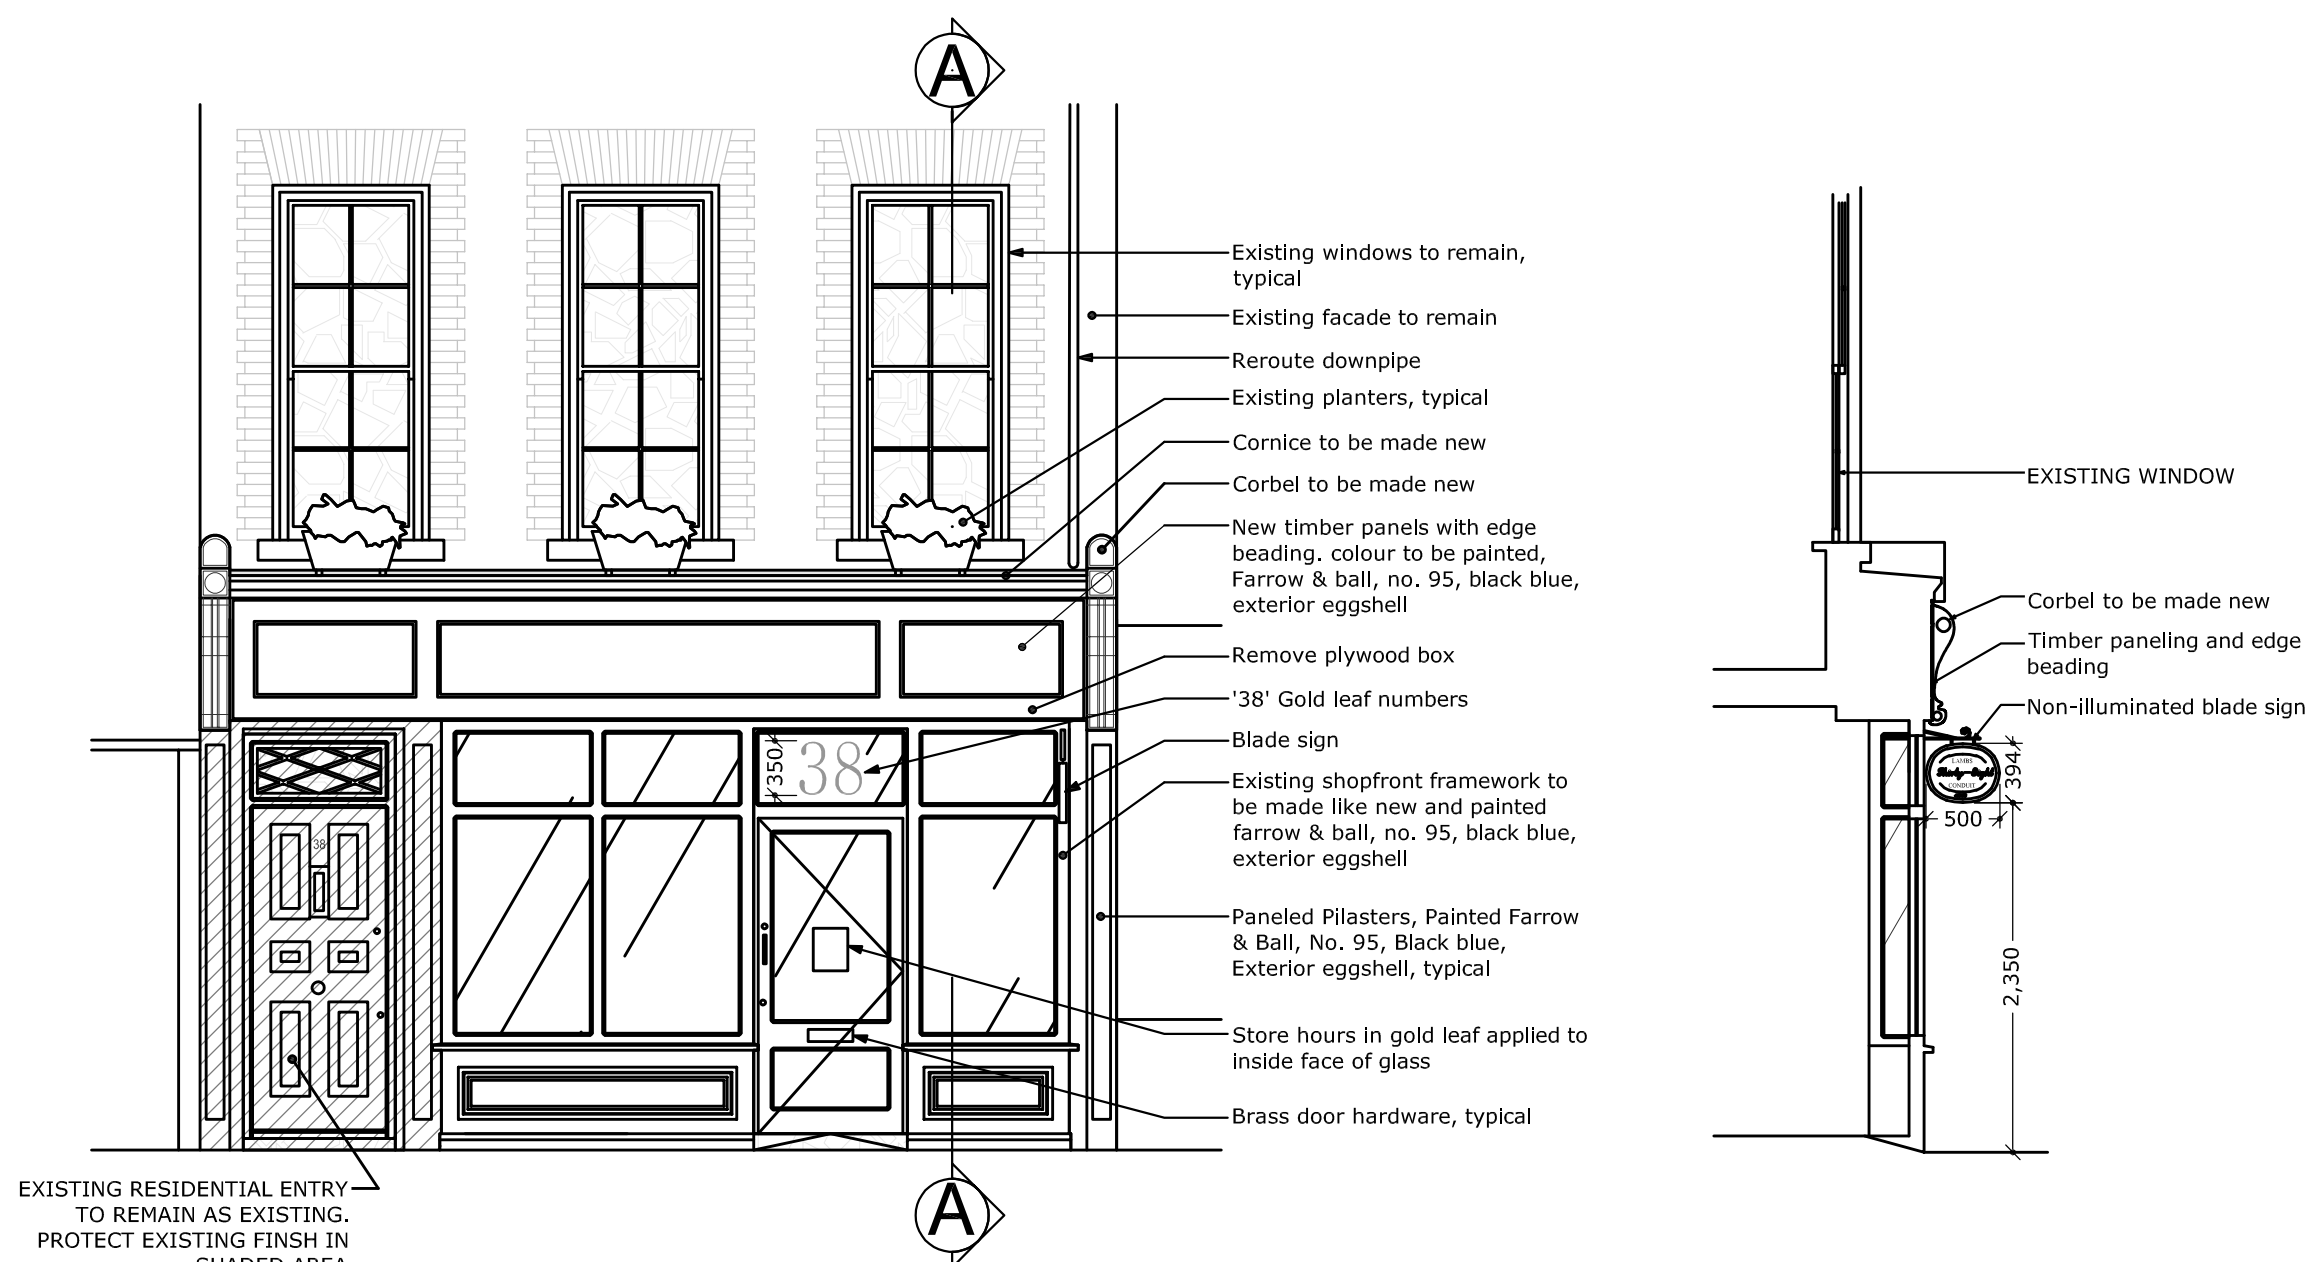

PROPOSED SHOPFRONT ELEVATION
SCALE 1-50

PROPOSED SHOPFRONT SECTION A-A
SCALE 1-50

This drawing is the property of Bridgford Interiors Ltd (BIL) and is protected by the Design Copyright Act 1968. It must not be copied or reproduced without express written consent of BIL.

DESIGN RISK ASSESSMENT

It is assumed that all works (Installation, Operation, Maintenance or Demolition) will be carried out by a competent person taking into account current industry knowledge and practice, and working where appropriate to an approved Method Statement.

Every effort has been taken to eliminate, reduce or control risk at the design stage, further measures, as appropriate, will be instigated (specialist design, training, accreditation, equipment, separation, barriers, PPE) through the RAMS approval process.

In addition to the hazards/risks normally associated with the routine construction activities on this drawing, please note the following site specific risks: -

- None Identified

PLEASE REFER TO THE PROJECT SPECIFIC PROGRAMME OF WORKS FOR ALL DELIVERY DATES.

NOTES

Please read this drawing in conjunction with: -

- Taylor Grace - Q3551/01 Rev F

B New acoustic enclosure added to proposed elevation. CE 05-06-19

A AC Enclosure added to proposed elevation, Existing & proposed shopfront with new signage added. CE 29-05-19

REV DESCRIPTION BY DATE

Drawing status:-

PRELIMINARY

Client:-

J. Crew

Project:-

MENSWEAR OUTLET

Address:-

LAMBS CONDUIT STREET
LONDON

Title:-

EXISTING & PROPOSED
EXTERNAL LIGHTWELL
DETAILS PLUS SHOPFRONT

DWG No.

9145-01

Date Created

21-03-19

Revision

B

Drawn By

DR

Checked By

BIL

Scale

1-50 @ A1

Sheet Size

A1

Please note: - No alterations may be made to the method of manufacture, materials specified & dimensions shown on this drawing without prior consultation with BIL cad dept. Any products specified on this drawing MUST be used in accordance with the manufacturers specification. Should any costs be incurred due to unconfirmed alterations the manufacturer may be liable.



Bridgford Building
Wellington Crescent
Fradley Park Lichfield
Staffordshire WS13 8RZ
Tel: 01543 443200
www.bridgford.co.uk

