


Disclaimer
Do not scale from this drawing. Check all dimensions on site before fabrication or setting out. This document is copyright and may not be reproduced without permission of the owner.

Notes
Not all revision notes appear on all sheets. Refer to tagged clouds.

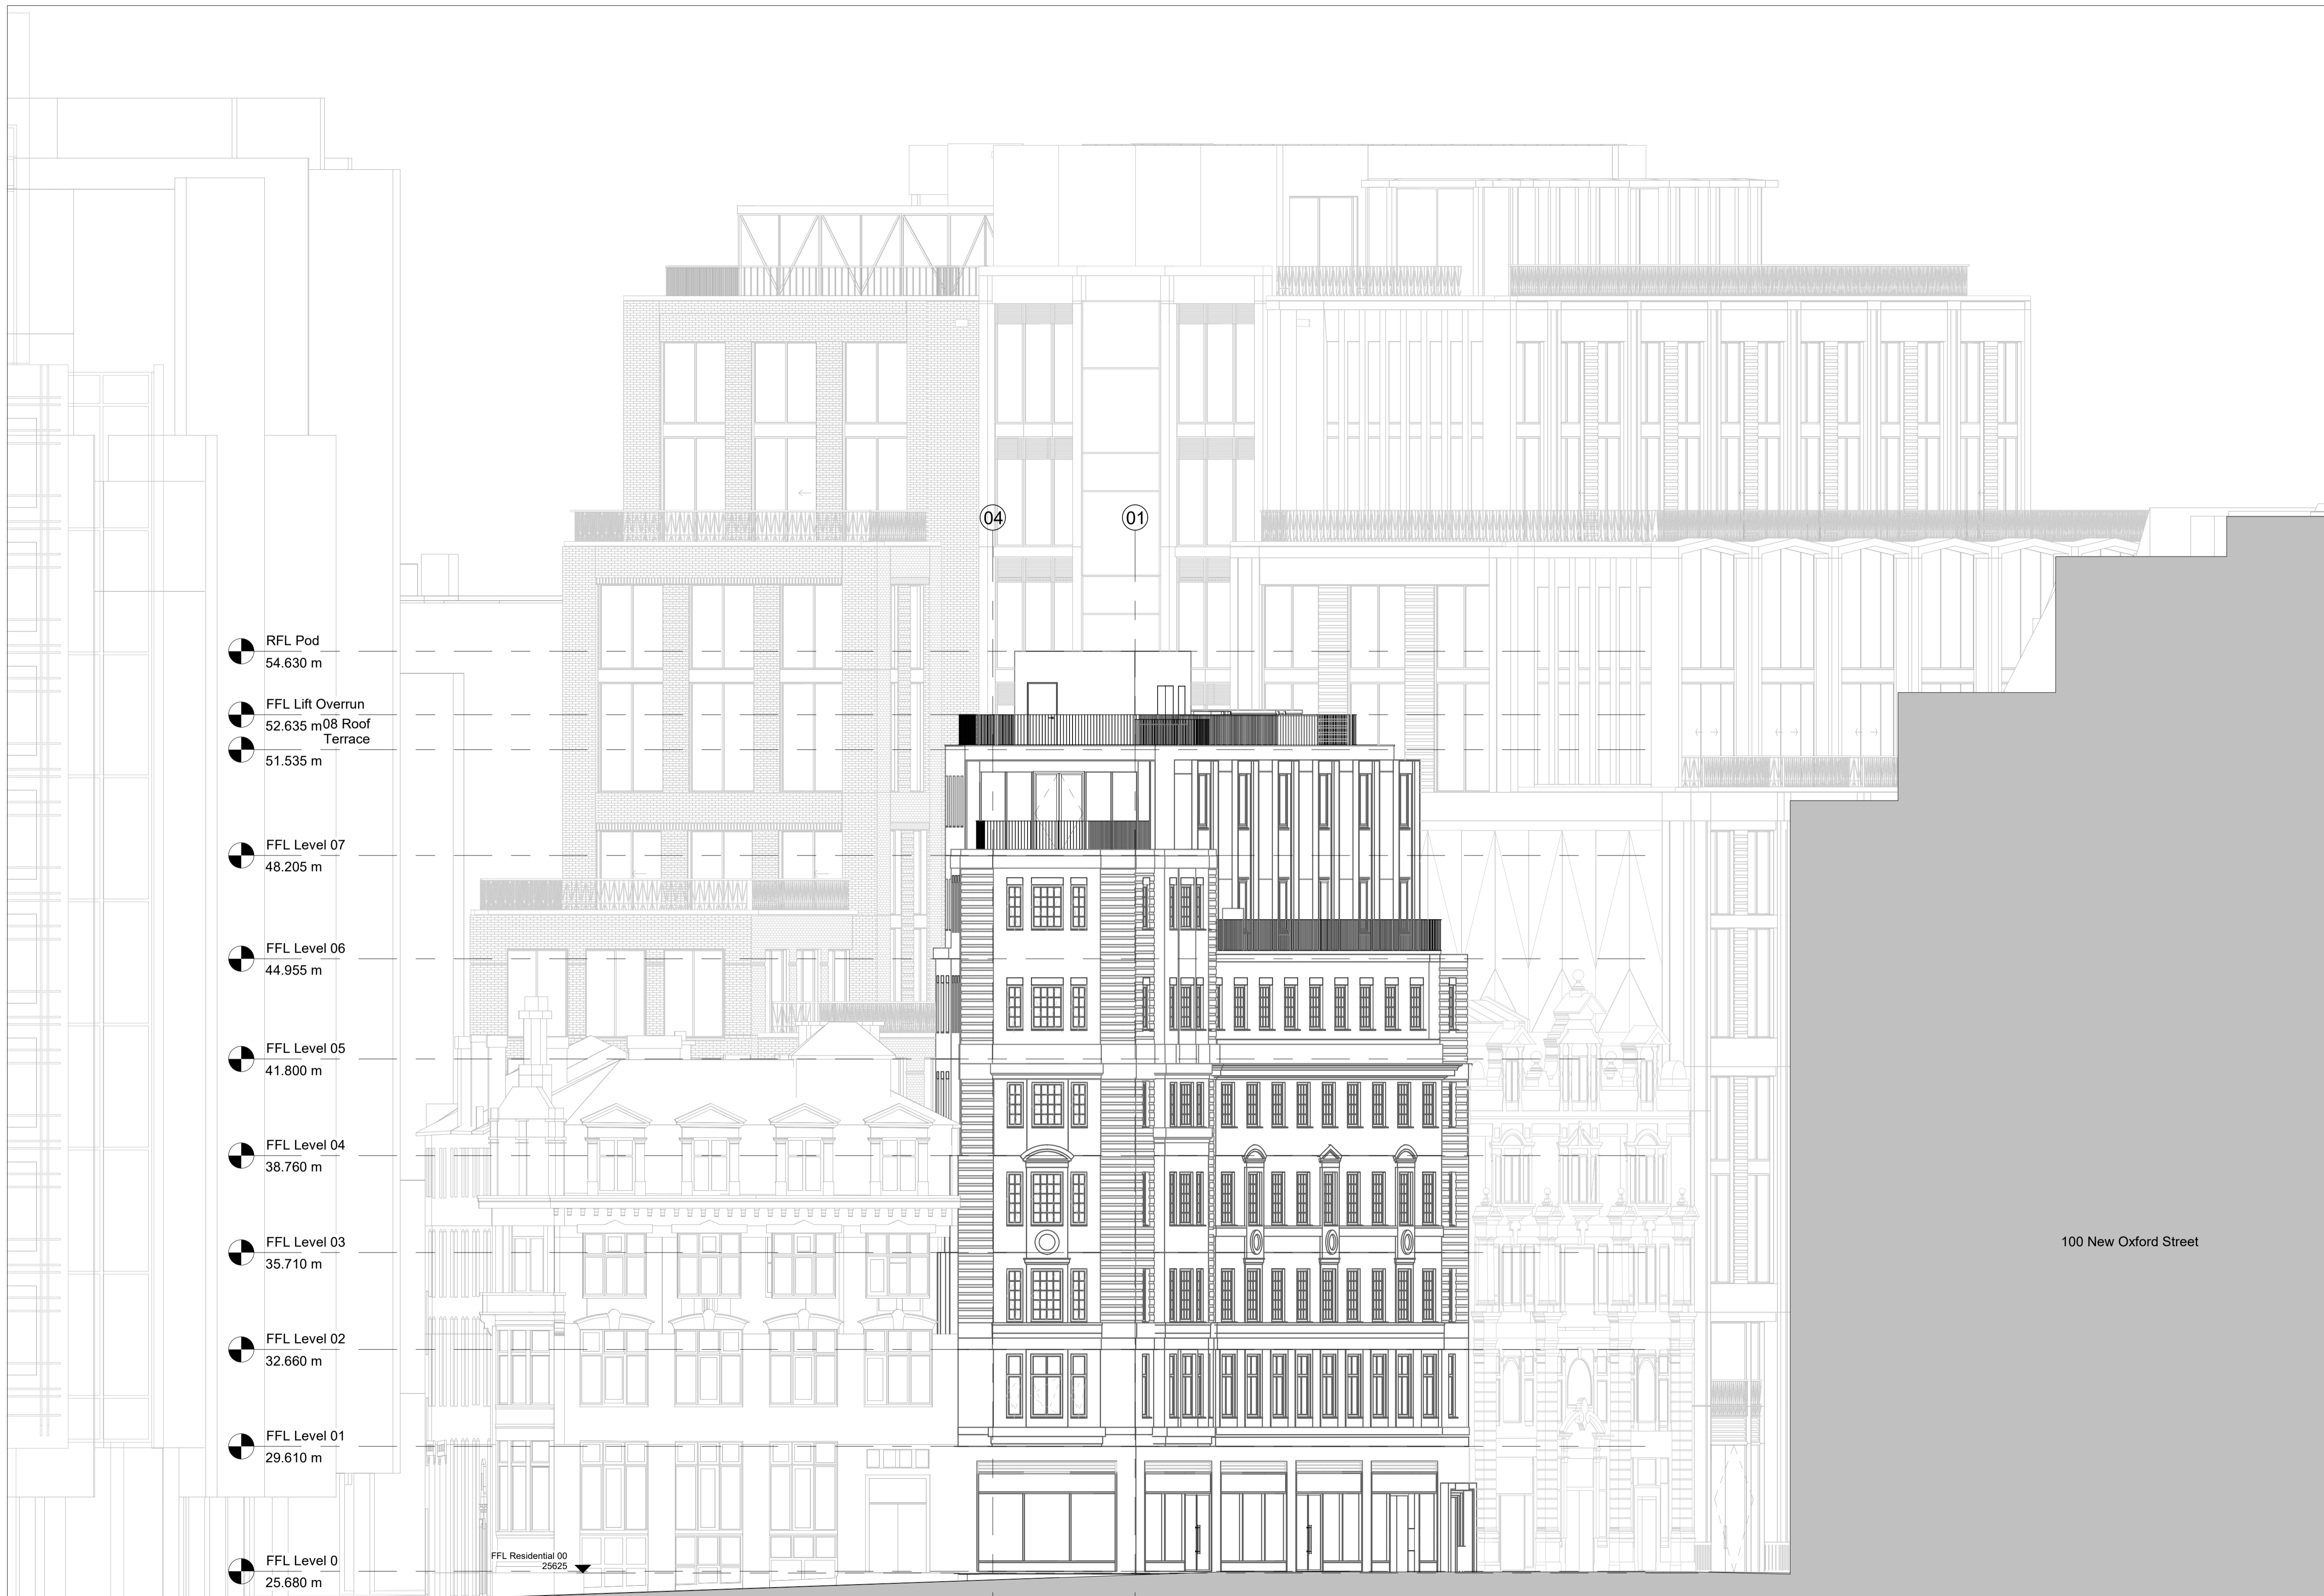

RFL Pod
54.630 m

FFL Lift Overrun
52.635 m
08 Roof Terrace
51.535 m

FFL Level 07
48.205 m

FFL Level 06
44.955 m

FFL Level 05
41.800 m

FFL Level 04
38.760 m

FFL Level 03
35.710 m

FFL Level 02
32.660 m

FFL Level 01
29.610 m

FFL Level 0
25.680 m

FFL Level B1
22.710 m

FFL Residential 00
25625


04

01

100 New Oxford Street

Rev	NMA	Reason for Issue	Date	Apt	Iss
00	NMA		28/06/2019		

Consultants
Structural Engineer: Davies Maguire
MEP Engineer: GDM Partnership
Project Manager: CBRE

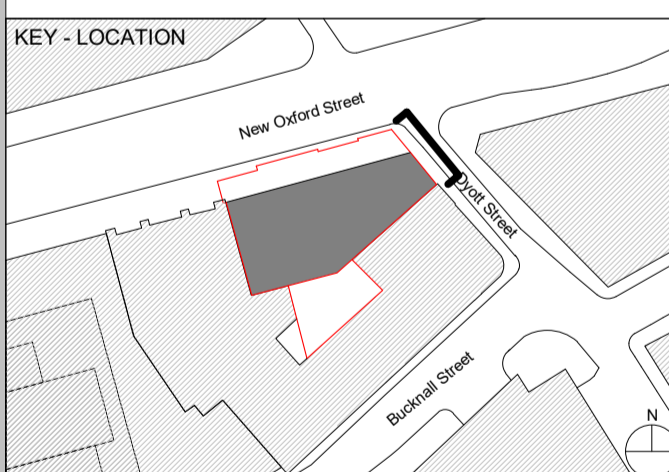

Apt

235 St John Street London EC1V 4NG www.aplondon.com

Client
Royal London Asset Management

Project
Medius House

Drawing Title
**General Arrangement
East Elevation**

Scale	Drawn By	Issued By
1 : 100 @ A1	Apt	Apt

Non Material Amendment

Project No.	Drawing No.	Revision
18013	A_P_302	00

