


Disclaimer
Do not scale from this drawing. Check all dimensions on site before fabrication or setting out. This document is copyright and may not be reproduced without permission of the owner.


Notes
Not all revision notes appear on all sheets. Refer to tagged clouds.

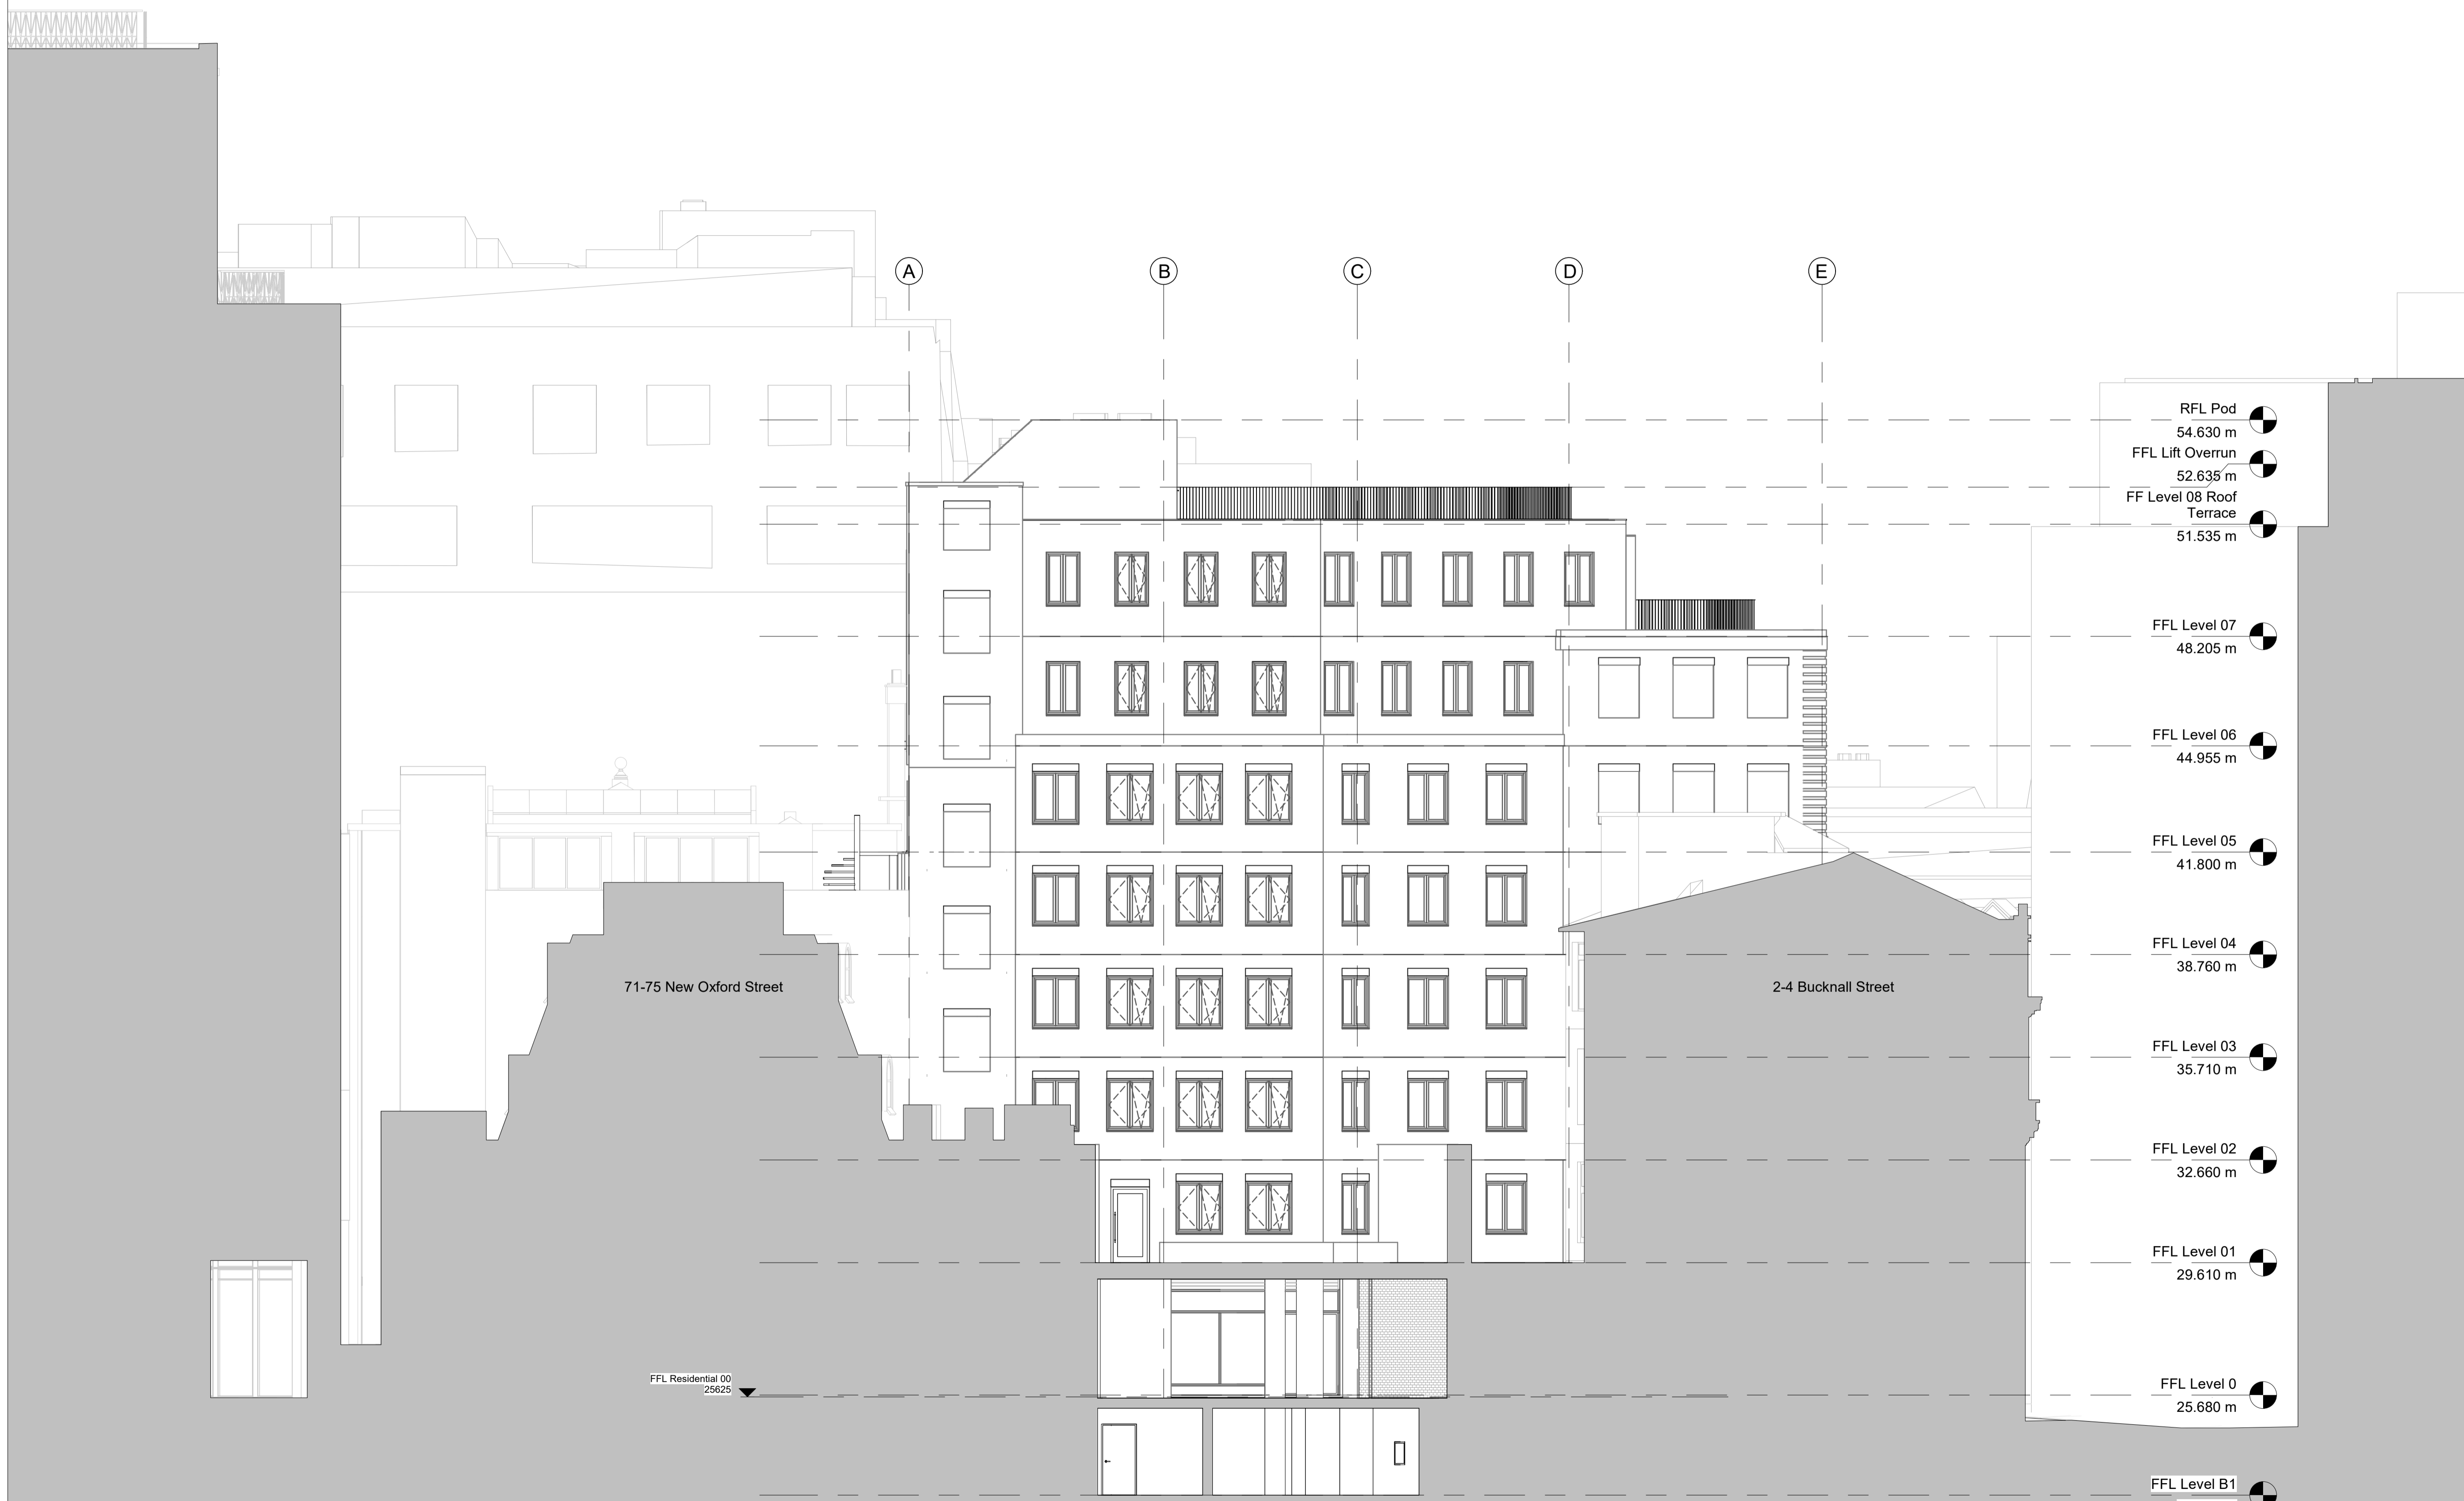

- RFL Pod 54.630 m
- FFL Lift Overrun 52.635 m
- FF Level 08 Roof Terrace 51.535 m
- FFL Level 07 48.205 m
- FFL Level 06 44.955 m
- FFL Level 05 41.800 m
- FFL Level 04 38.760 m
- FFL Level 03 35.710 m
- FFL Level 02 32.660 m
- FFL Level 01 29.610 m
- FFL Level 0 25.680 m
- FFL Level B1 22.710 m

Rev	NMA	Reason for Issue	Date	Apt	Iss
00			28/06/2019		

Consultants
 Structural Engineer: Davies Maguire
 MEP Engineer: GDM Partnership
 Project Manager: CBRE

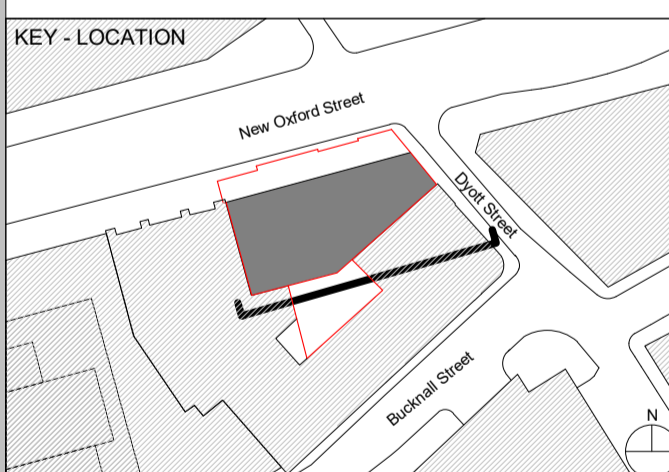

Apt

235 St John Street London EC1V 4NG www.aplondon

Client
Royal London Asset Management

Project
Medius House

Drawing Title
**General Arrangement Drawings
South Elevation**

Scale	Drawn By	Issued By
1 : 100 @ A1	Apt	Apt

Non Material Amendment

Project No.	Drawing No.	Revision
18013	A_P_303	00