



SCALE 1:1250

Reproduction in whole or part is prohibited without the prior permission of Ordnance Survey. Crown Copyright 2017. Representations of features including roads track path and boundaries are no evidence of a right of way or property boundary. Plan based on OS Mastermap information by Licensed OS Partner.

SITE BOUNDARY DENOTED BY DASHED RED LINE




APPLICATION AREA BOUNDARY DENOTED BY DASHED BLUE LINE

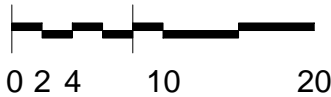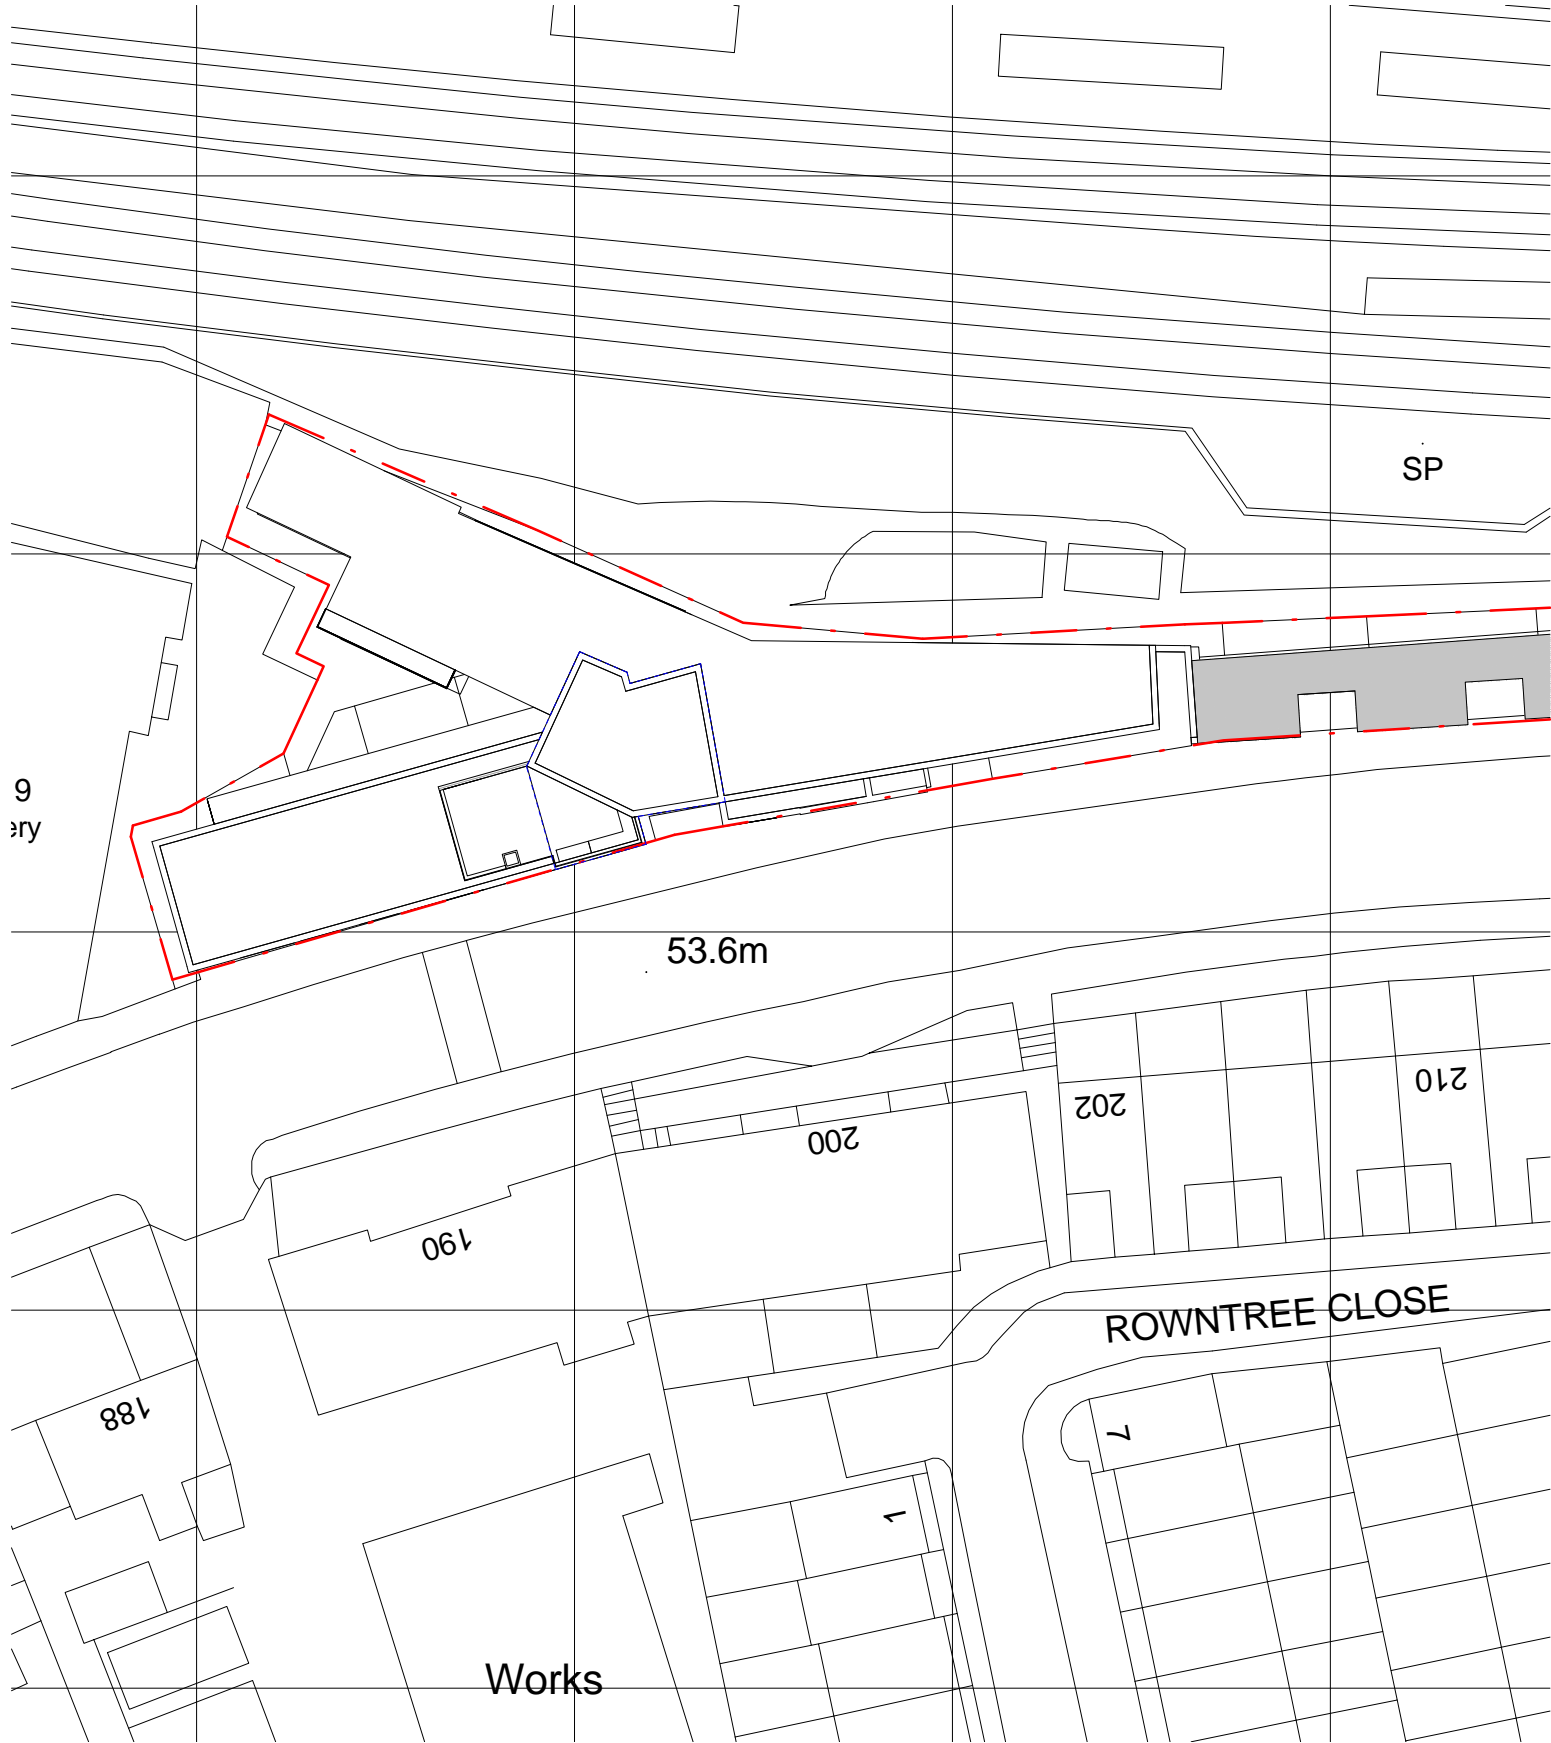

SCALE 1:500

1 LOCATION PLAN
P301 1 : 1250 @ A3

2 SITE PLAN
P301 1 : 500 @ A3

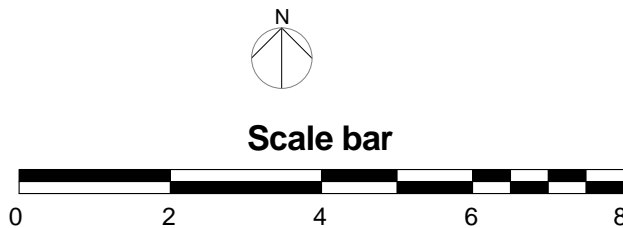

General notes:

This drawing is copyright of PML Architecture Ltd. This drawing must be read in conjunction with the Designers Risk Assessment, specification and all other relevant documentation and drawings. PML Architecture accept no liability for any expense, loss or damage of whatsoever nature and however arising from any variation made to this drawing or in the execution of the work to which it relates which has not been referred to them and their approval obtained.

Do not scale from this drawing or the digital data, only figured dimensions are to be used. For Planning refer to linear scale.
Check all dimensions on site prior to carrying out any works – advice any discrepancy

Notes/Legends

3	Issued for Non-material amendment application	16/07/19	KN	PL
2	Roof terrace amended to client comments	01/03/19	KN	PL
1	Issued for planning	19/12/18	KN	PL

Rev	Notes	dd.mm.yy	By	Chkd
-----	-------	----------	----	------

© PML Architecture

Stamp

PLANNING

Key Plan

pmlarchitecture

86-90 Paul Street London EC2A 4NE
mail@pmlarchitecture.com 020 7183 8166


Project:
163 IVERSON ROAD,
LONDON, NW6 2RB

Title:
SITE LOCATION PLAN

Date: 01/06/17 Drawn By: KN Checked: PL

Scale: As indicated @ A3

Project Ref:	Drawing No:	Revision:
VRS	VRS - P301	3

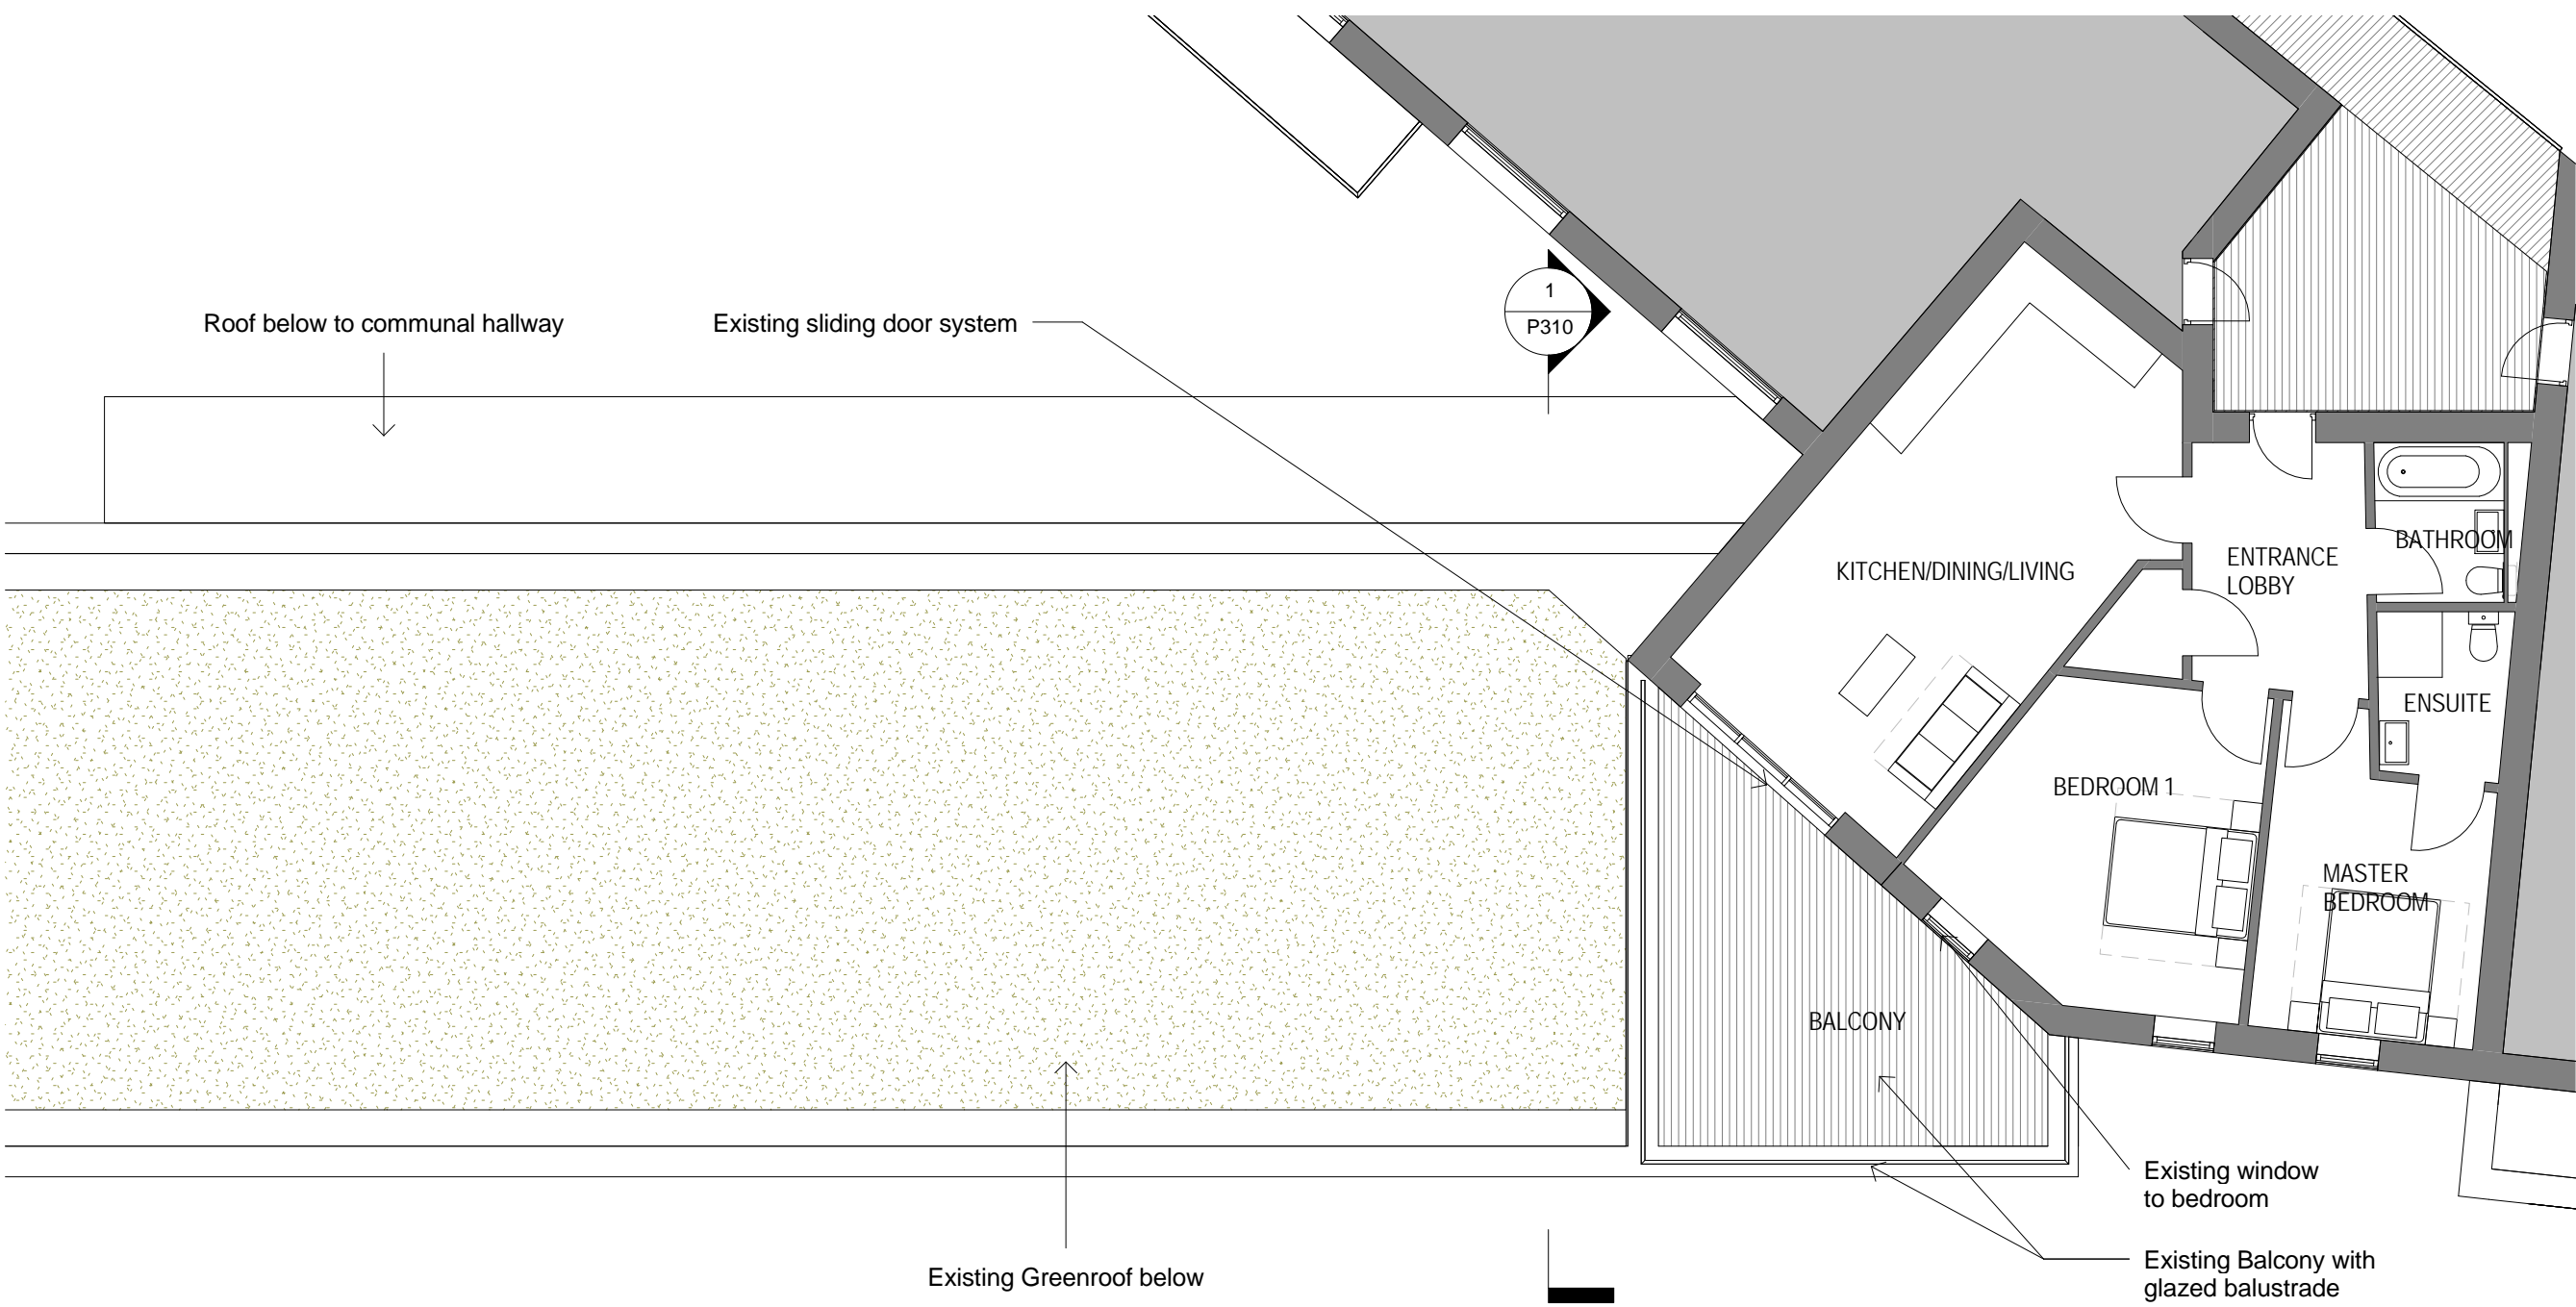

General notes:

This drawing is copyright of PML Architecture Ltd. This drawing must be read in conjunction with the Designer's Risk Assessment, specification and all other relevant documentation and drawings. PML Architecture accept no liability for any expense, loss or damage of whatsoever nature and however arising from any variation made to this drawing or in the execution of the work to which it relates which has not been referred to them and their approval obtained.

Do not scale from this drawing or the digital data, only figured dimensions are to be used. For Planning refer to linear scale.

Check all dimensions on site prior to carrying out any works – advice any discrepancy

Notes/Legends

2	Issued for Non-material amendment application	16/07/19	KN	PL
1	Issued for planning	19/12/18	KN	PL
Rev	Notes	dd.mm.yy	By	Chkd

© PML Architecture

Stamp

PLANNING

Key Plan

pmlarchitecture

86-90 Paul Street London EC2A 4NE
mail@pmlarchitecture.com 020 7183 8166

Project:
**163 IVERSON ROAD,
LONDON, NW6 2RB**

Title:
EXISTING FLOOR PLAN

Date:	01/06/17	Drawn By:	KN	Checked:	PL
-------	----------	-----------	----	----------	----


Scale: 1 : 100 @ A3


Project Ref:	Drawing No:	Revision:
VRS	VRS - P302	2

1
P302

FOURTH FLOOR PLAN

1 : 100 @ A3

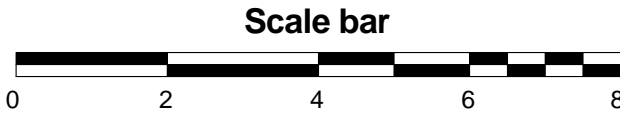

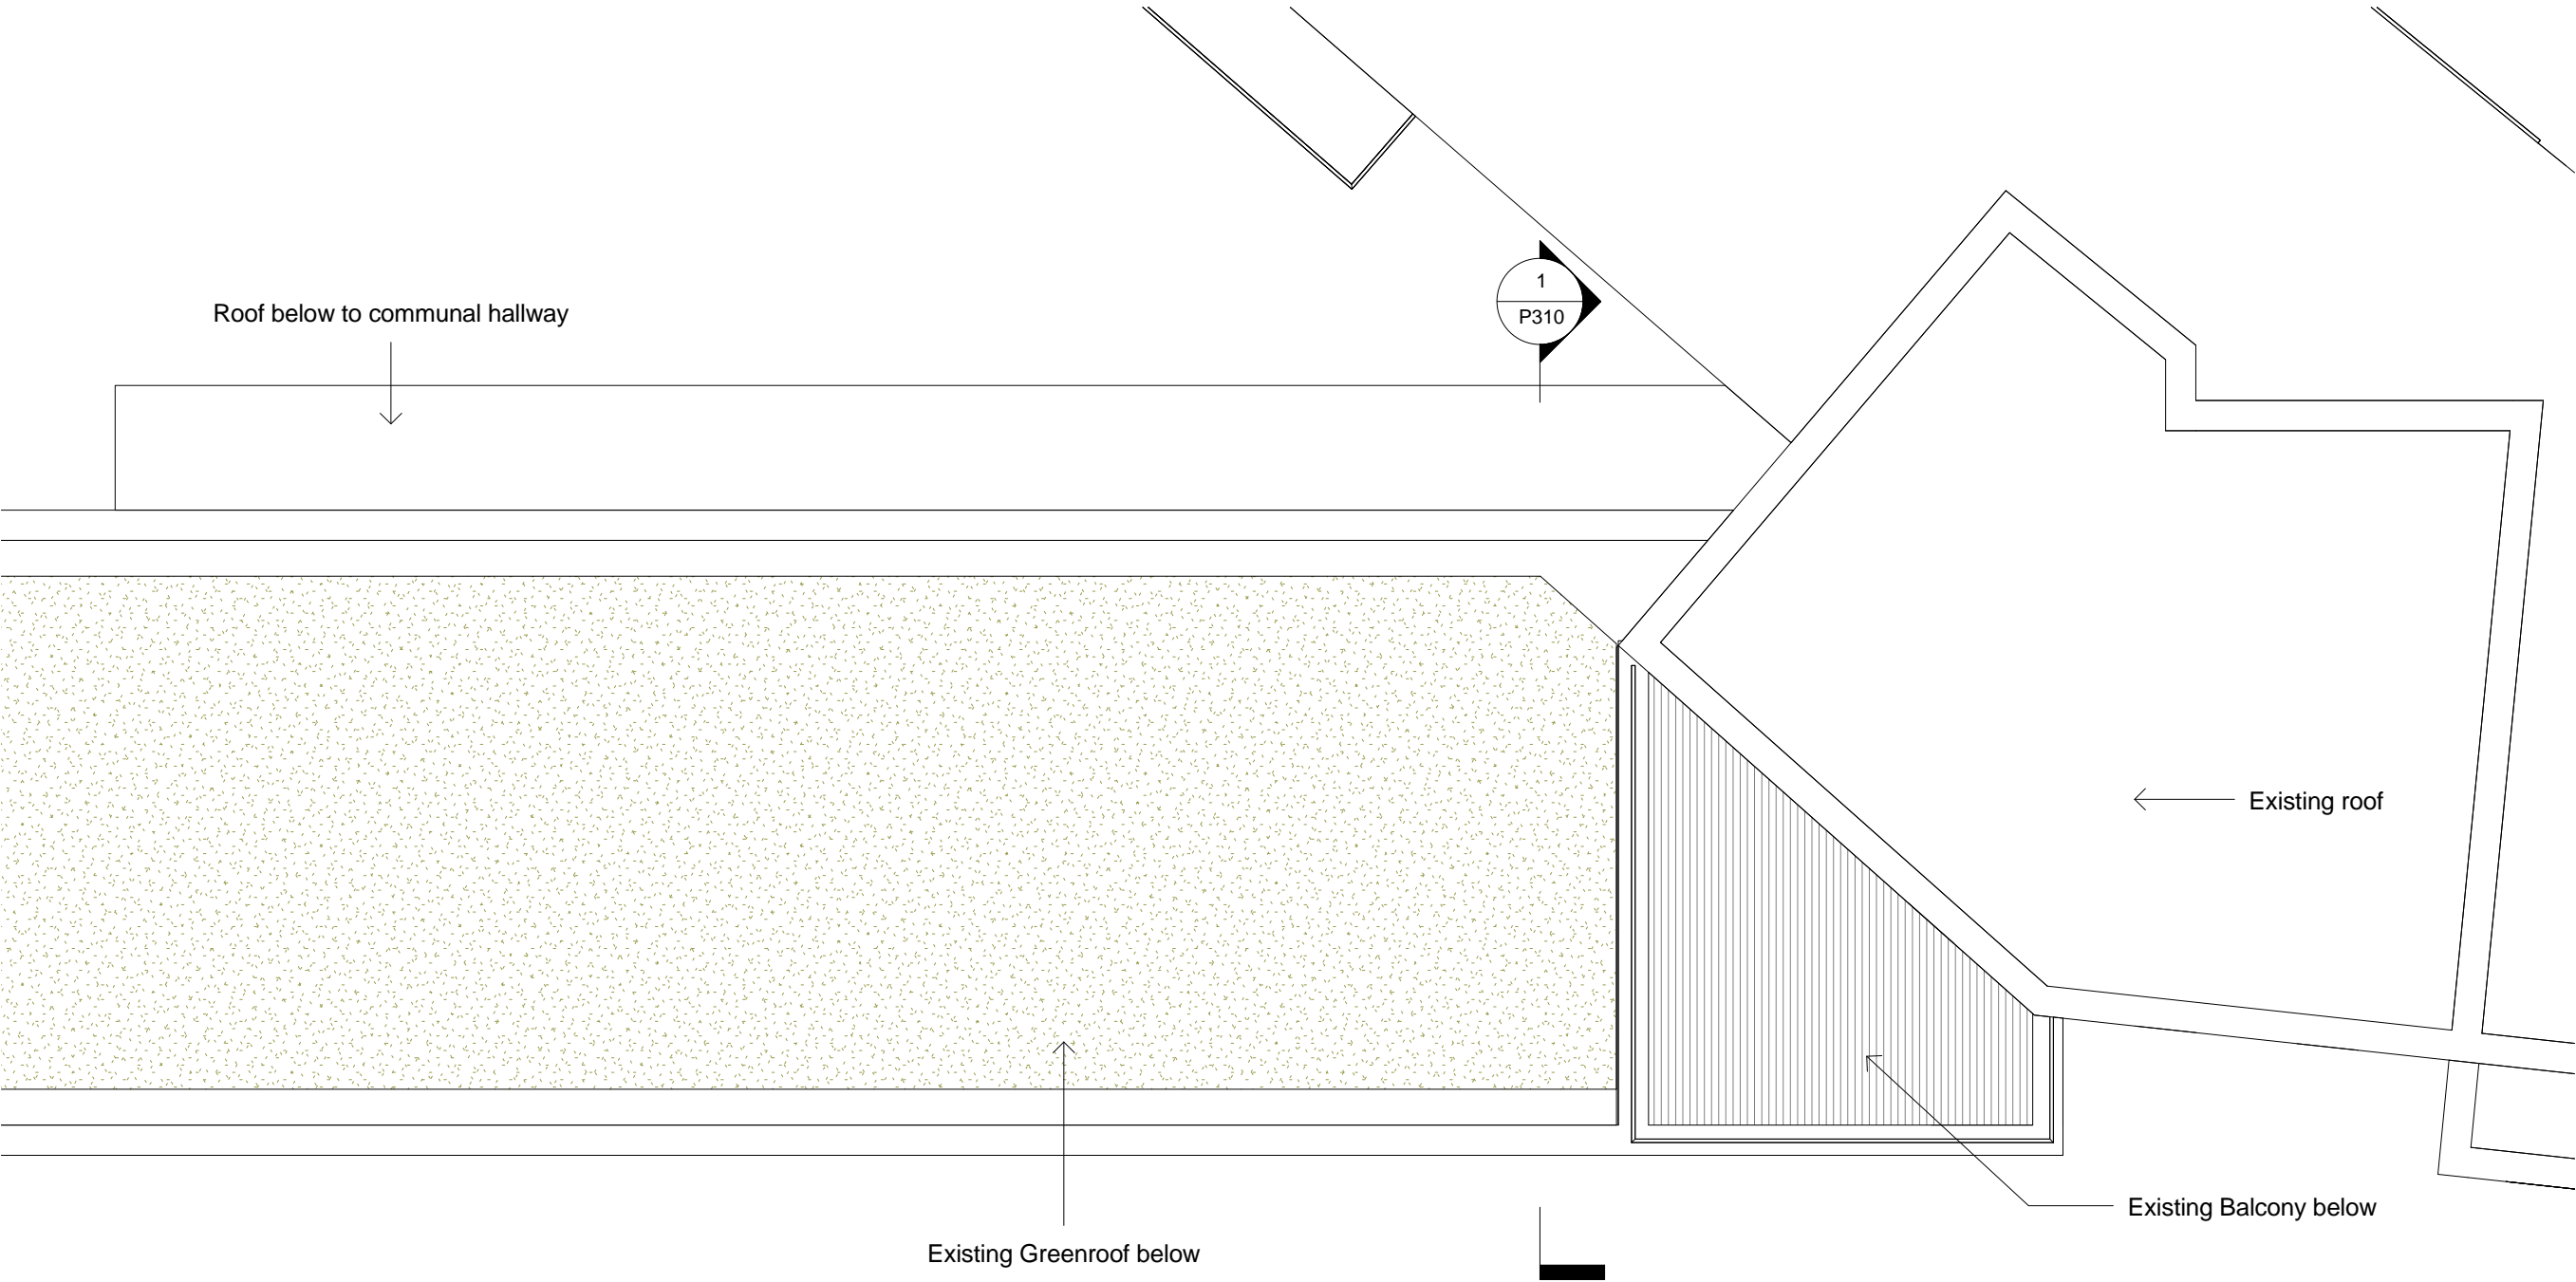

General notes:

This drawing is copyright of PML Architecture Ltd. This drawing must be read in conjunction with the Designer's Risk Assessment, specification and all other relevant documentation and drawings. PML Architecture accept no liability for any expense, loss or damage of whatsoever nature and however arising from any variation made to this drawing or in the execution of the work to which it relates which has not been referred to them and their approval obtained.

Do not scale from this drawing or the digital data, only figured dimensions are to be used. For Planning refer to linear scale.

Check all dimensions on site prior to carrying out any works – advice any discrepancy

Notes/Legends

2	Issued for Non-material amendment application	16/07/19	KN	PL
1	Issued for planning	19/12/18	KN	PL

Rev	Notes	dd.mm.yy	By	Chkd
-----	-------	----------	----	------

© PML Architecture

Stamp

PLANNING

Key Plan

pmlarchitecture

86-90 Paul Street London EC2A 4NE
mail@pmlarchitecture.com 020 7183 8166


Project:
163 IVERSON ROAD,
LONDON, NW6 2RB


Title:
EXISTING ROOF PLAN

Date:	01/06/17	Drawn By:	KN	Checked:	PL
-------	----------	-----------	----	----------	----

Scale: 1 : 100 @ A3

Project Ref:	Drawing No:	Revision:
VRS	VRS - P303	2

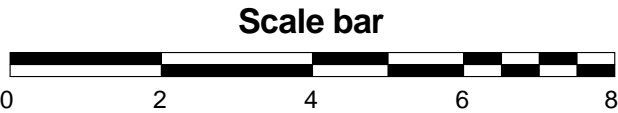

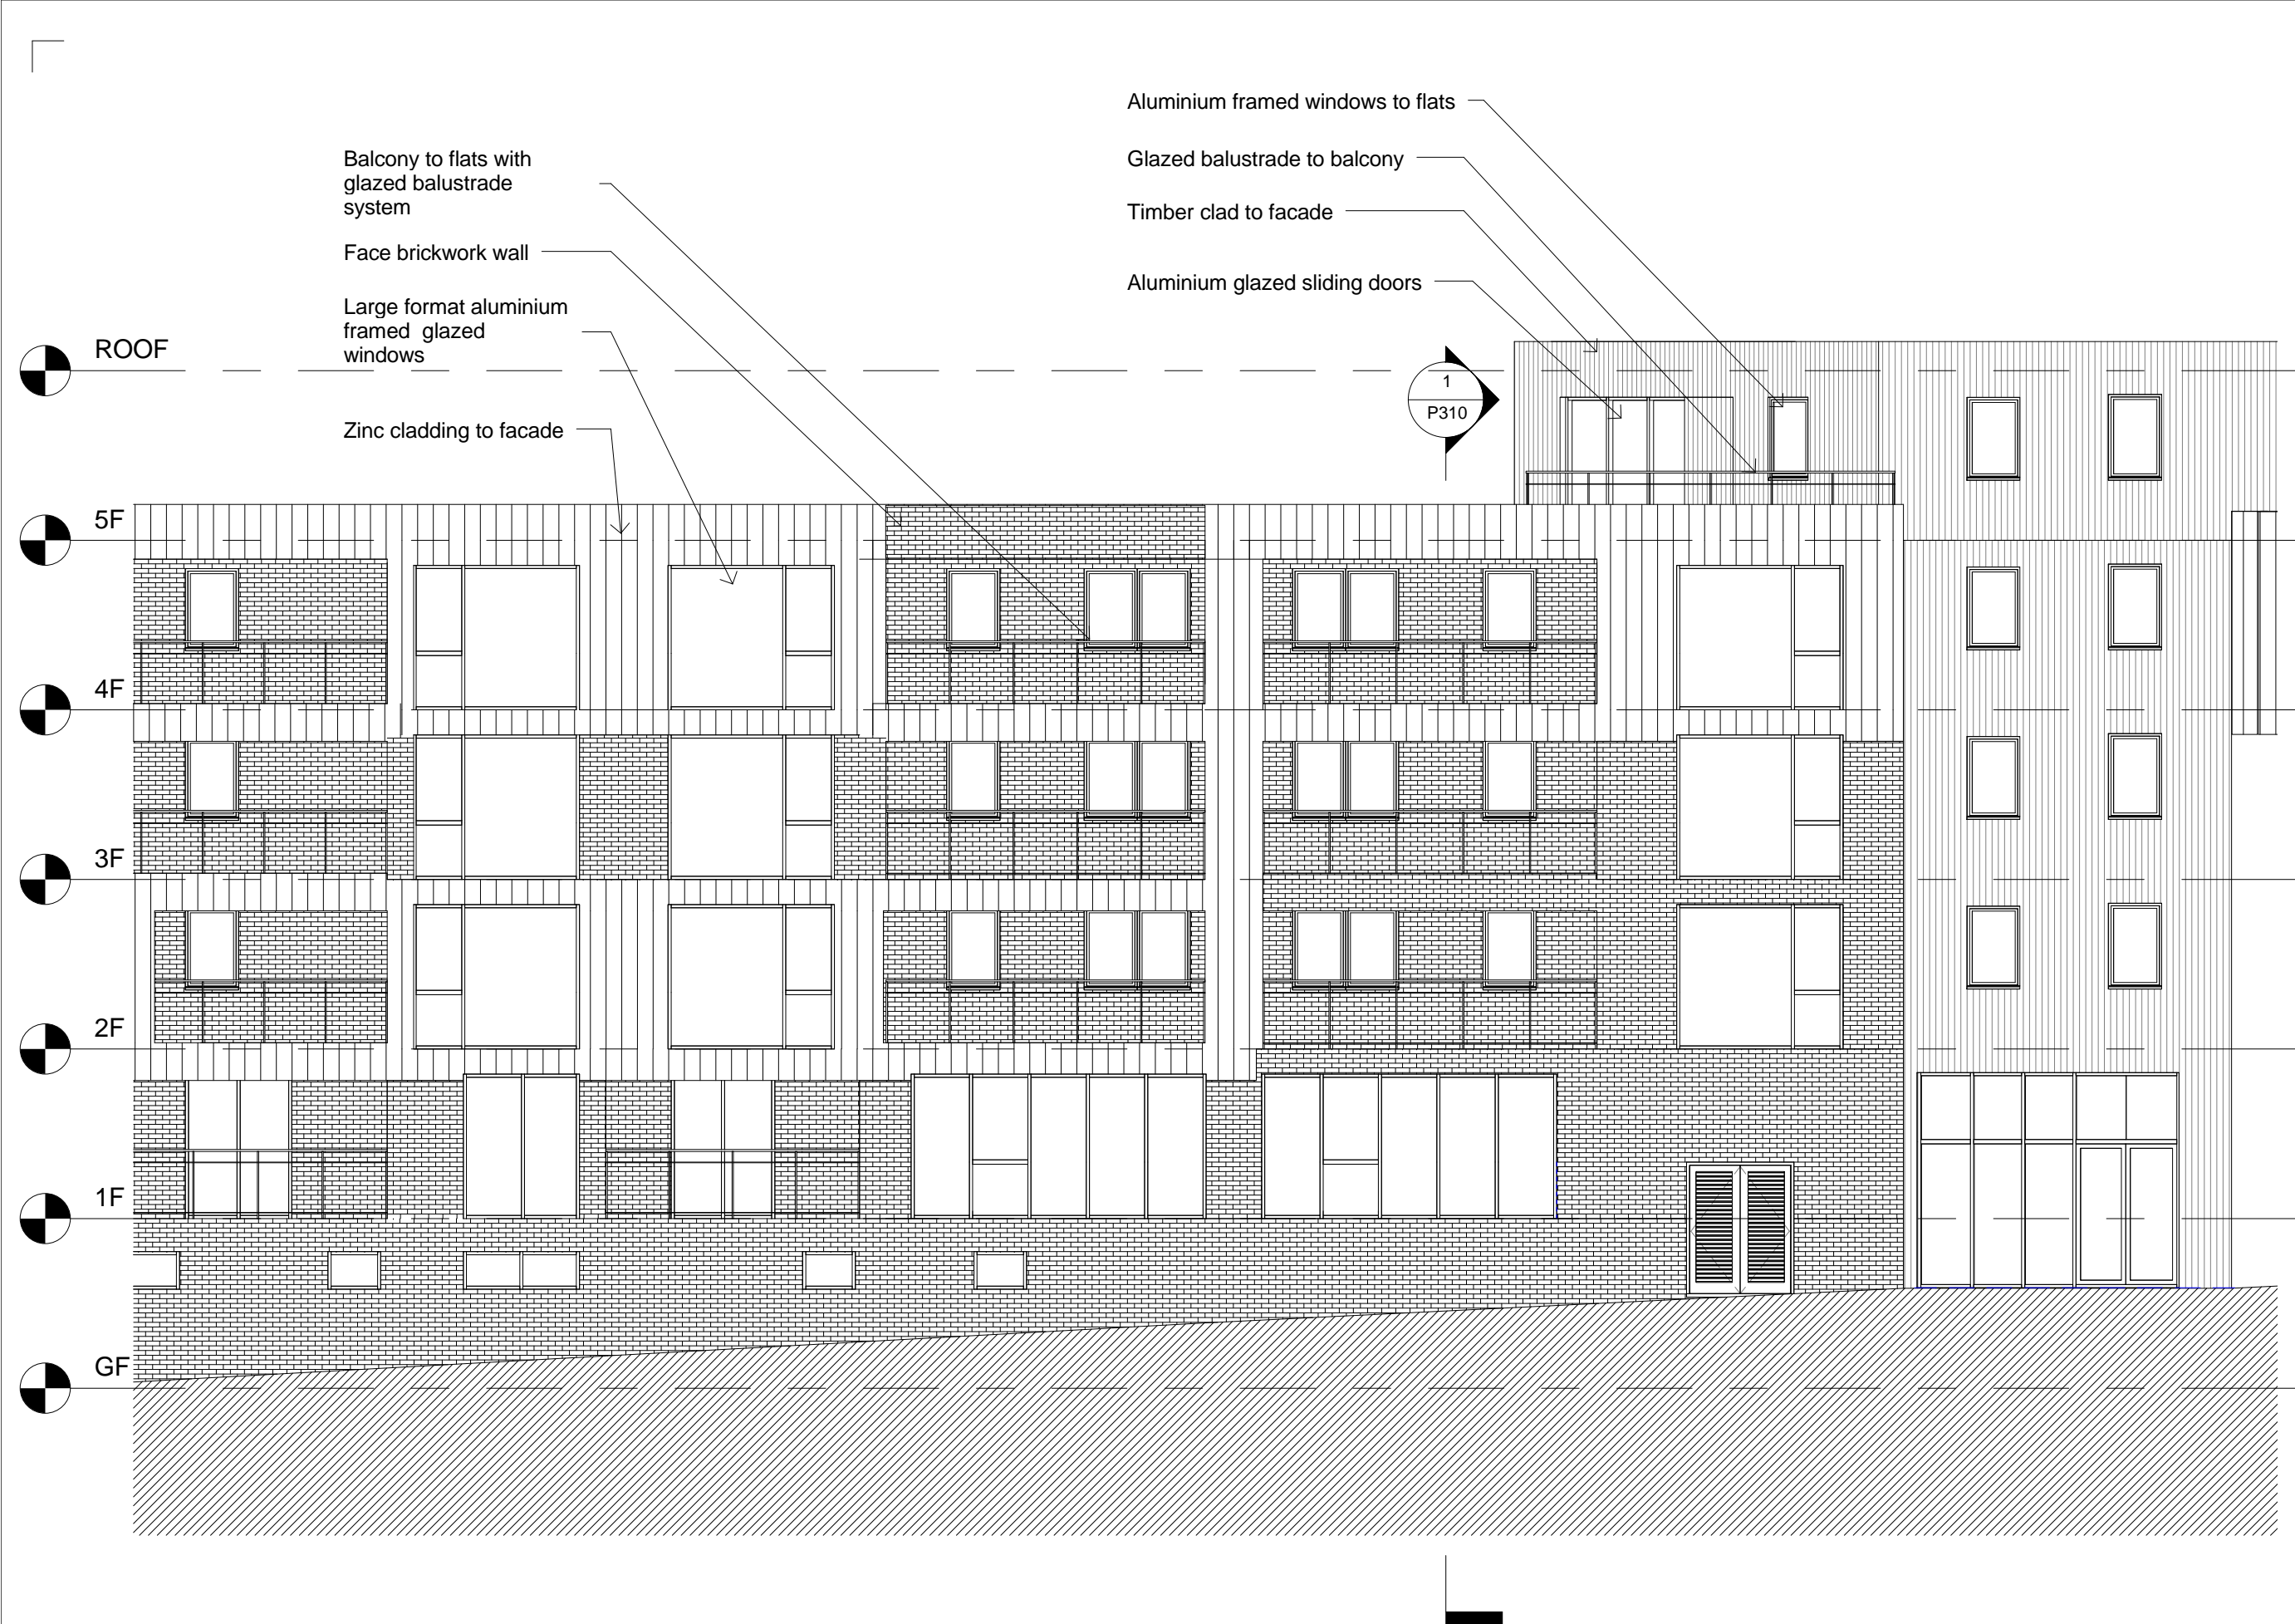

General notes:

This drawing is copyright of PML Architecture Ltd. This drawing must be read in conjunction with the Designer's Risk Assessment, specification and all other relevant documentation and drawings. PML Architecture accept no liability for any expense, loss or damage of whatsoever nature and however arising from any variation made to this drawing or in the execution of the work to which it relates which has not been referred to them and their approval obtained.

Do not scale from this drawing or the digital data, only figured dimensions are to be used. For Planning refer to linear scale.

Check all dimensions on site prior to carrying out any works – advice any discrepancy

Notes/Legends

2	Issued for Non-material amendment application	16/07/19	KN	PL
1	Issued for planning	19/12/18	KN	PL

Rev	Notes	dd.mm.yy	By	Chkd
© PML Architecture				

Stamp

PLANNING

Key Plan

pmlarchitecture

86-90 Paul Street London EC2A 4NE
mail@pmlarchitecture.com 020 7183 8166

Project:

163 IVERSON ROAD,
LONDON, NW6 2RB

Title:


EXISTING ELEVATIONS


Date:	01/06/17	Drawn By:	KN	Checked:	PL
-------	----------	-----------	----	----------	----

Scale: 1 : 100 @ A3

Project Ref:	Drawing No:	Revision:
VRS	VRS - P304	2

1 EXISTING SOUTH ELEVATION
P304 1 : 100 @ A3

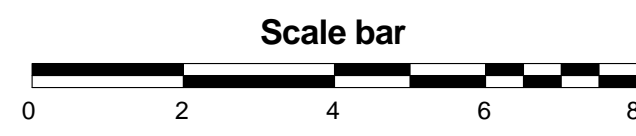

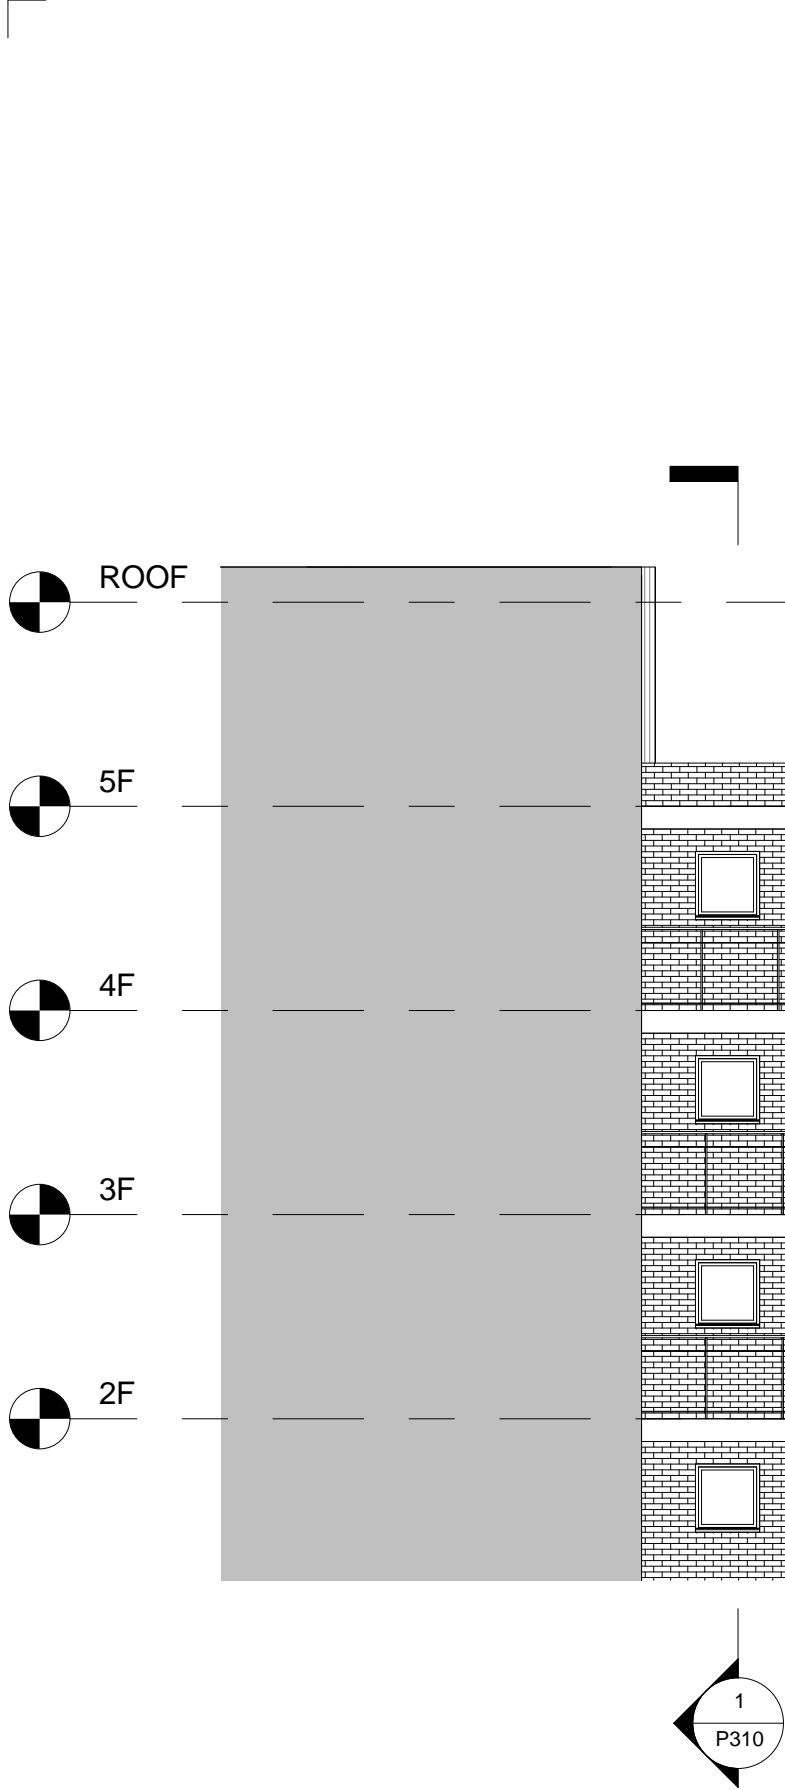

General notes:

This drawing is copyright of PML Architecture Ltd. This drawing must be read in conjunction with the Designer's Risk Assessment, specification and all other relevant documentation and drawings. PML Architecture accept no liability for any expense, loss or damage of whatsoever nature and however arising from any variation made to this drawing or in the execution of the work to which it relates which has not been referred to them and their approval obtained.

Do not scale from this drawing or the digital data, only figured dimensions are to be used. For Planning refer to linear scale.

Check all dimensions on site prior to carrying out any works – advice any discrepancy

Notes/Legends

2	Issued for Non-material amendment application	16/07/19	KN	PL
1	Issued for planning	19/12/18	KN	PL
Rev	Notes	dd.mm.yy	By	Chkd

© PML Architecture

Stamp

PLANNING

Key Plan

pmlarchitecture

86-90 Paul Street London EC2A 4NE
mail@pmlarchitecture.com 020 7183 8166

Project:
163 IVERSON ROAD,
LONDON, NW6 2RB


Title:
EXISTING ELEVATIONS


Date: 01/06/17 Drawn By: KN Checked: PL

Scale: 1 : 100 @ A3

Project Ref:	Drawing No:	Revision:
VRS	VRS - P305	2

2 EXISTING NORTH ELEVATION
P305 1 : 100 @ A3

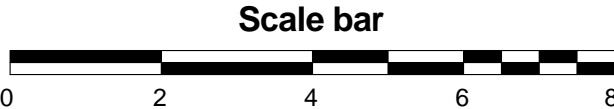

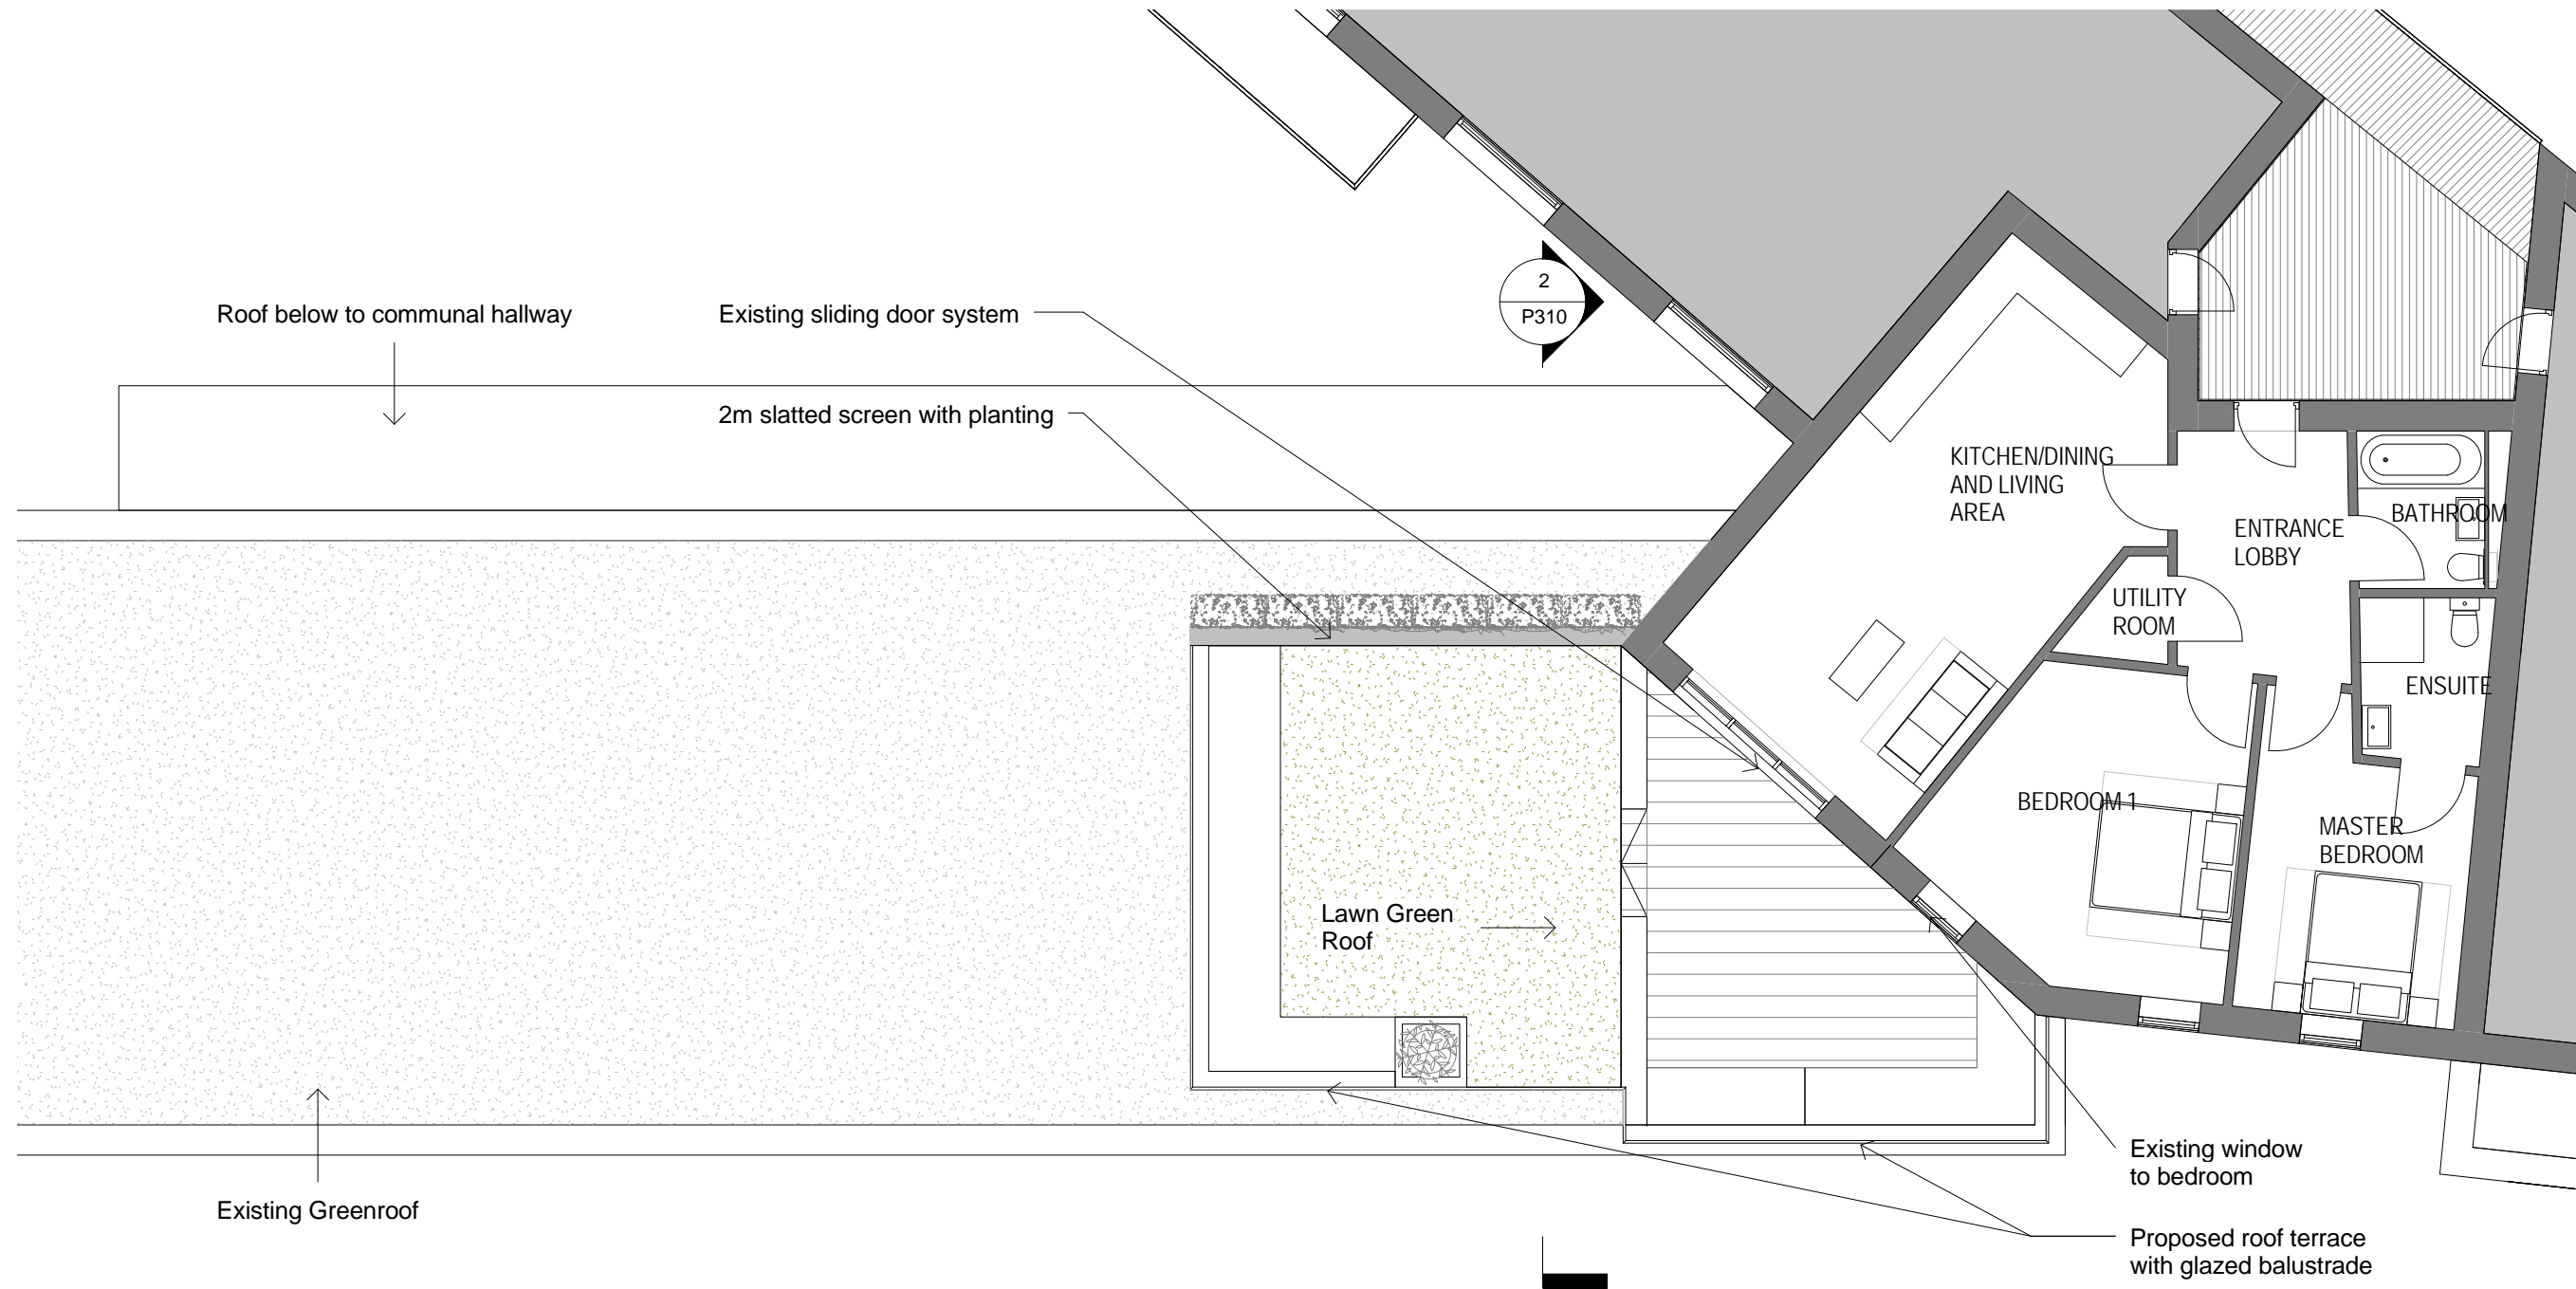

General notes:

This drawing is copyright of PML Architecture Ltd. This drawing must be read in conjunction with the Designer's Risk Assessment, specification and all other relevant documentation and drawings. PML Architecture accept no liability for any expense, loss or damage of whatsoever nature and however arising from any variation made to this drawing or in the execution of the work to which it relates which has not been referred to them and their approval obtained.

Do not scale from this drawing or the digital data, only figured dimensions are to be used. For Planning refer to linear scale.

Check all dimensions on site prior to carrying out any works – advice any discrepancy

Notes/Legends

Consented Application ref:
2018/6278/P
Date: 31 May 2019

3	Issued for Non-material amendment application	16/07/19	KN	PL
2	Roof terrace amended to client comments	01/03/19	KN	PL
1	Issued for planning	19/12/18	KN	PL

Rev	Notes	dd.mm.yy	By	Chkd
-----	-------	----------	----	------

© PML Architecture

Stamp

PLANNING

Key Plan

pmlarchitecture

86-90 Paul Street London EC2A 4NE
mail@pmlarchitecture.com 020 7183 8166

Project:
163 IVERSON ROAD,
LONDON, NW6 2RB


Title:
CONSENTED - PROPOSED
FLOOR PLAN


Date:	01/06/17	Drawn By:	KN	Checked:	PL
-------	----------	-----------	----	----------	----

Scale: 1 : 100 @ A3

Project Ref:	Drawing No:	Revision:
VRS	VRS - P306	3

1 FOURTH FLOOR PLAN
P306 1 : 100 @ A3

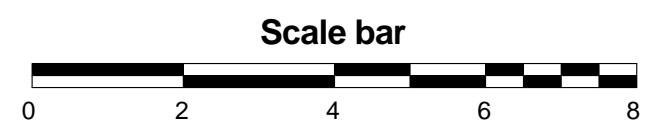

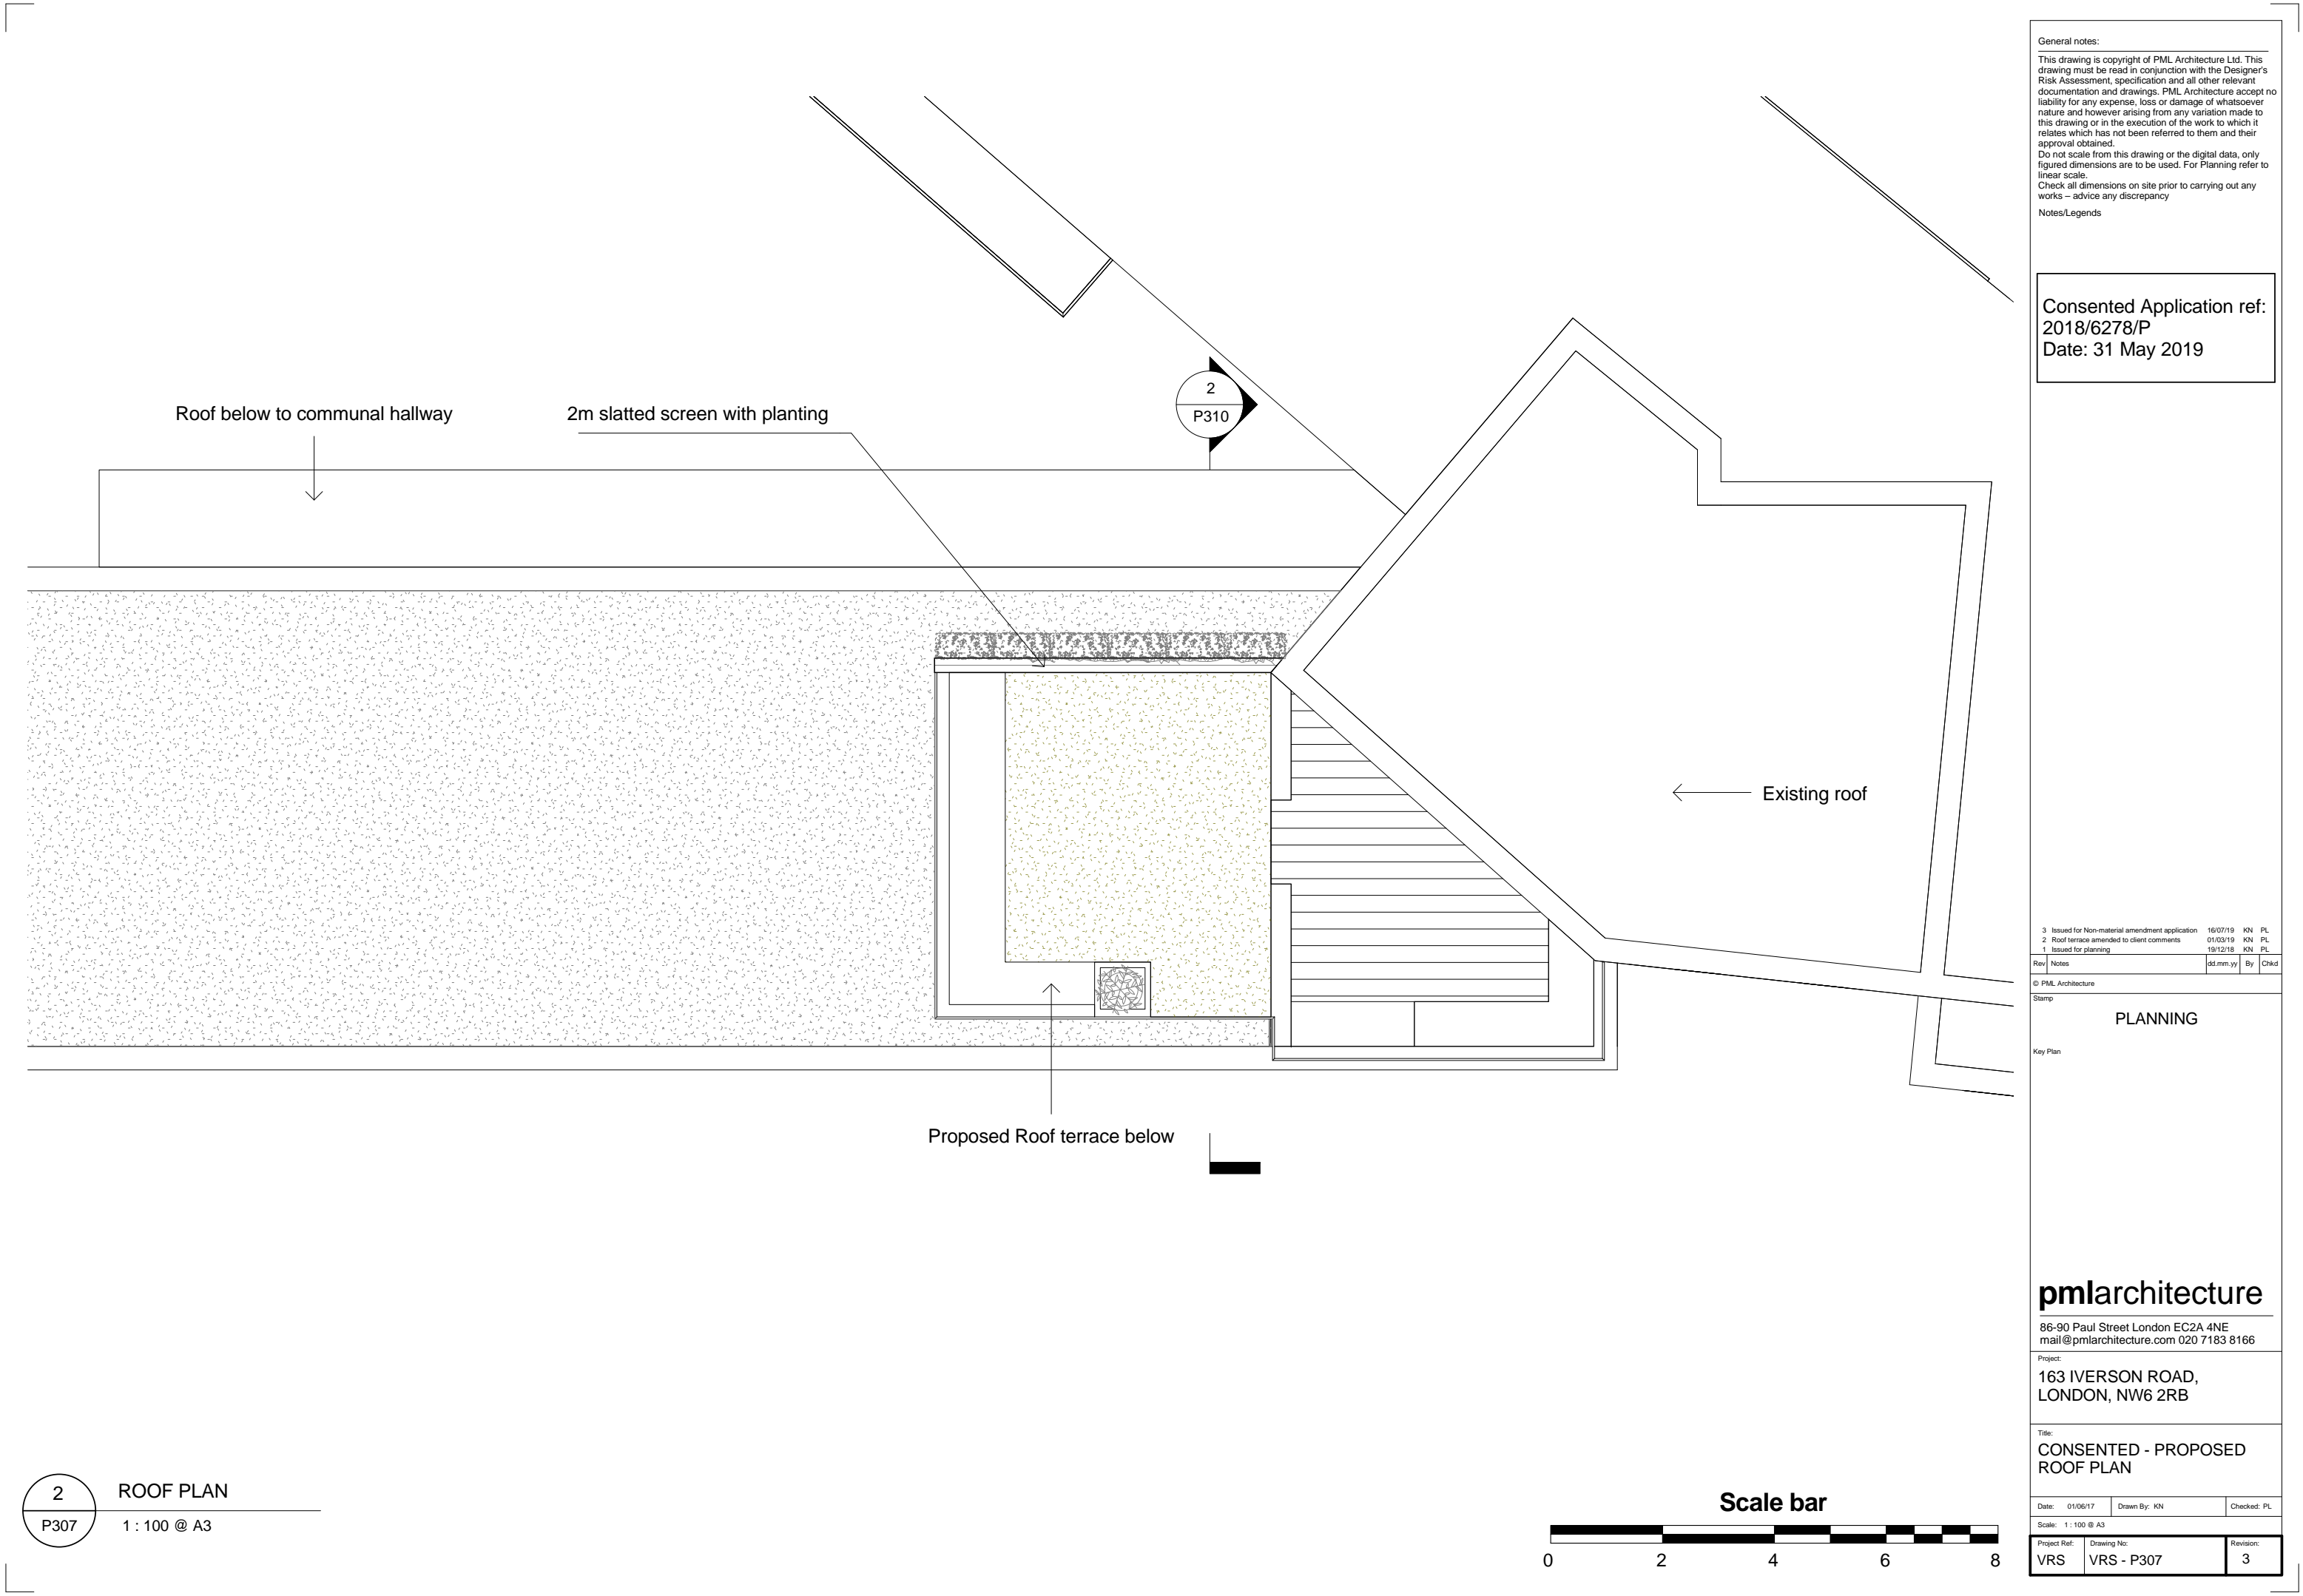

General notes:

This drawing is copyright of PML Architecture Ltd. This drawing must be read in conjunction with the Designer's Risk Assessment, specification and all other relevant documentation and drawings. PML Architecture accept no liability for any expense, loss or damage of whatsoever nature and however arising from any variation made to this drawing or in the execution of the work to which it relates which has not been referred to them and their approval obtained.

Do not scale from this drawing or the digital data, only figured dimensions are to be used. For Planning refer to linear scale.

Check all dimensions on site prior to carrying out any works – advice any discrepancy

Notes/Legends

Consented Application ref:
2018/6278/P
Date: 31 May 2019

3	Issued for Non-material amendment application	16/07/19	KN	PL
2	Roof terrace amended to client comments	01/03/19	KN	PL
1	Issued for planning	19/12/18	KN	PL

Rev	Notes	dd.mm.yy	By	Chkd
-----	-------	----------	----	------

© PML Architecture

Stamp

PLANNING

Key Plan

pmlarchitecture

86-90 Paul Street London EC2A 4NE
mail@pmlarchitecture.com 020 7183 8166


Project:
163 IVERSON ROAD,
LONDON, NW6 2RB


Title:
CONSENTED - PROPOSED
ROOF PLAN

Date:	01/06/17	Drawn By:	KN	Checked:	PL
-------	----------	-----------	----	----------	----

Scale: 1 : 100 @ A3

Project Ref:	Drawing No:	Revision:
VRS	VRS - P307	3

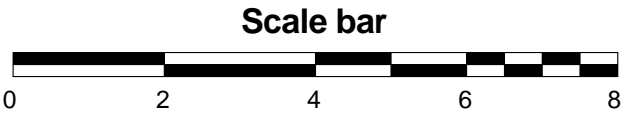

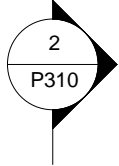

2m slatted screen with planting

Glazed balustrade system to roof

Proposed roof terrace

ROOF

5F

4F

3F

2F

1F

GF

1

P308

PROPOSED SOUTH ELEVATION

1 : 100 @ A3

Scale bar



General notes:

This drawing is copyright of PML Architecture Ltd. This drawing must be read in conjunction with the Designer's Risk Assessment, specification and all other relevant documentation and drawings. PML Architecture accept no liability for any expense, loss or damage of whatsoever nature and however arising from any variation made to this drawing or in the execution of the work to which it relates which has not been referred to them and their approval obtained.

Do not scale from this drawing or the digital data, only figured dimensions are to be used. For Planning refer to linear scale.
Check all dimensions on site prior to carrying out any works – advice any discrepancy

Notes/Legends

Consented Application ref:
2018/6278/P
Date: 31 May 2019

3	Issued for Non-material amendment application	16/07/19	KN	PL
2	Roof terrace amended to client comments	01/03/19	KN	PL
1	Issued for planning	19/12/18	KN	PL

Rev	Notes	dd.mm.yy	By	Chkd
-----	-------	----------	----	------

© PML Architecture

Stamp

PLANNING

Key Plan

pmlarchitecture

86-90 Paul Street London EC2A 4NE
mail@pmlarchitecture.com 020 7183 8166


Project:
163 IVERSON ROAD,
LONDON, NW6 2RB

Title:
CONSENTED - PROPOSED
ELEVATIONS

Date:	01/06/17	Drawn By:	KN	Checked:	PL
-------	----------	-----------	----	----------	----

Scale: 1 : 100 @ A3

Project Ref:	Drawing No:	Revision:
VRS	VRS - P308	3

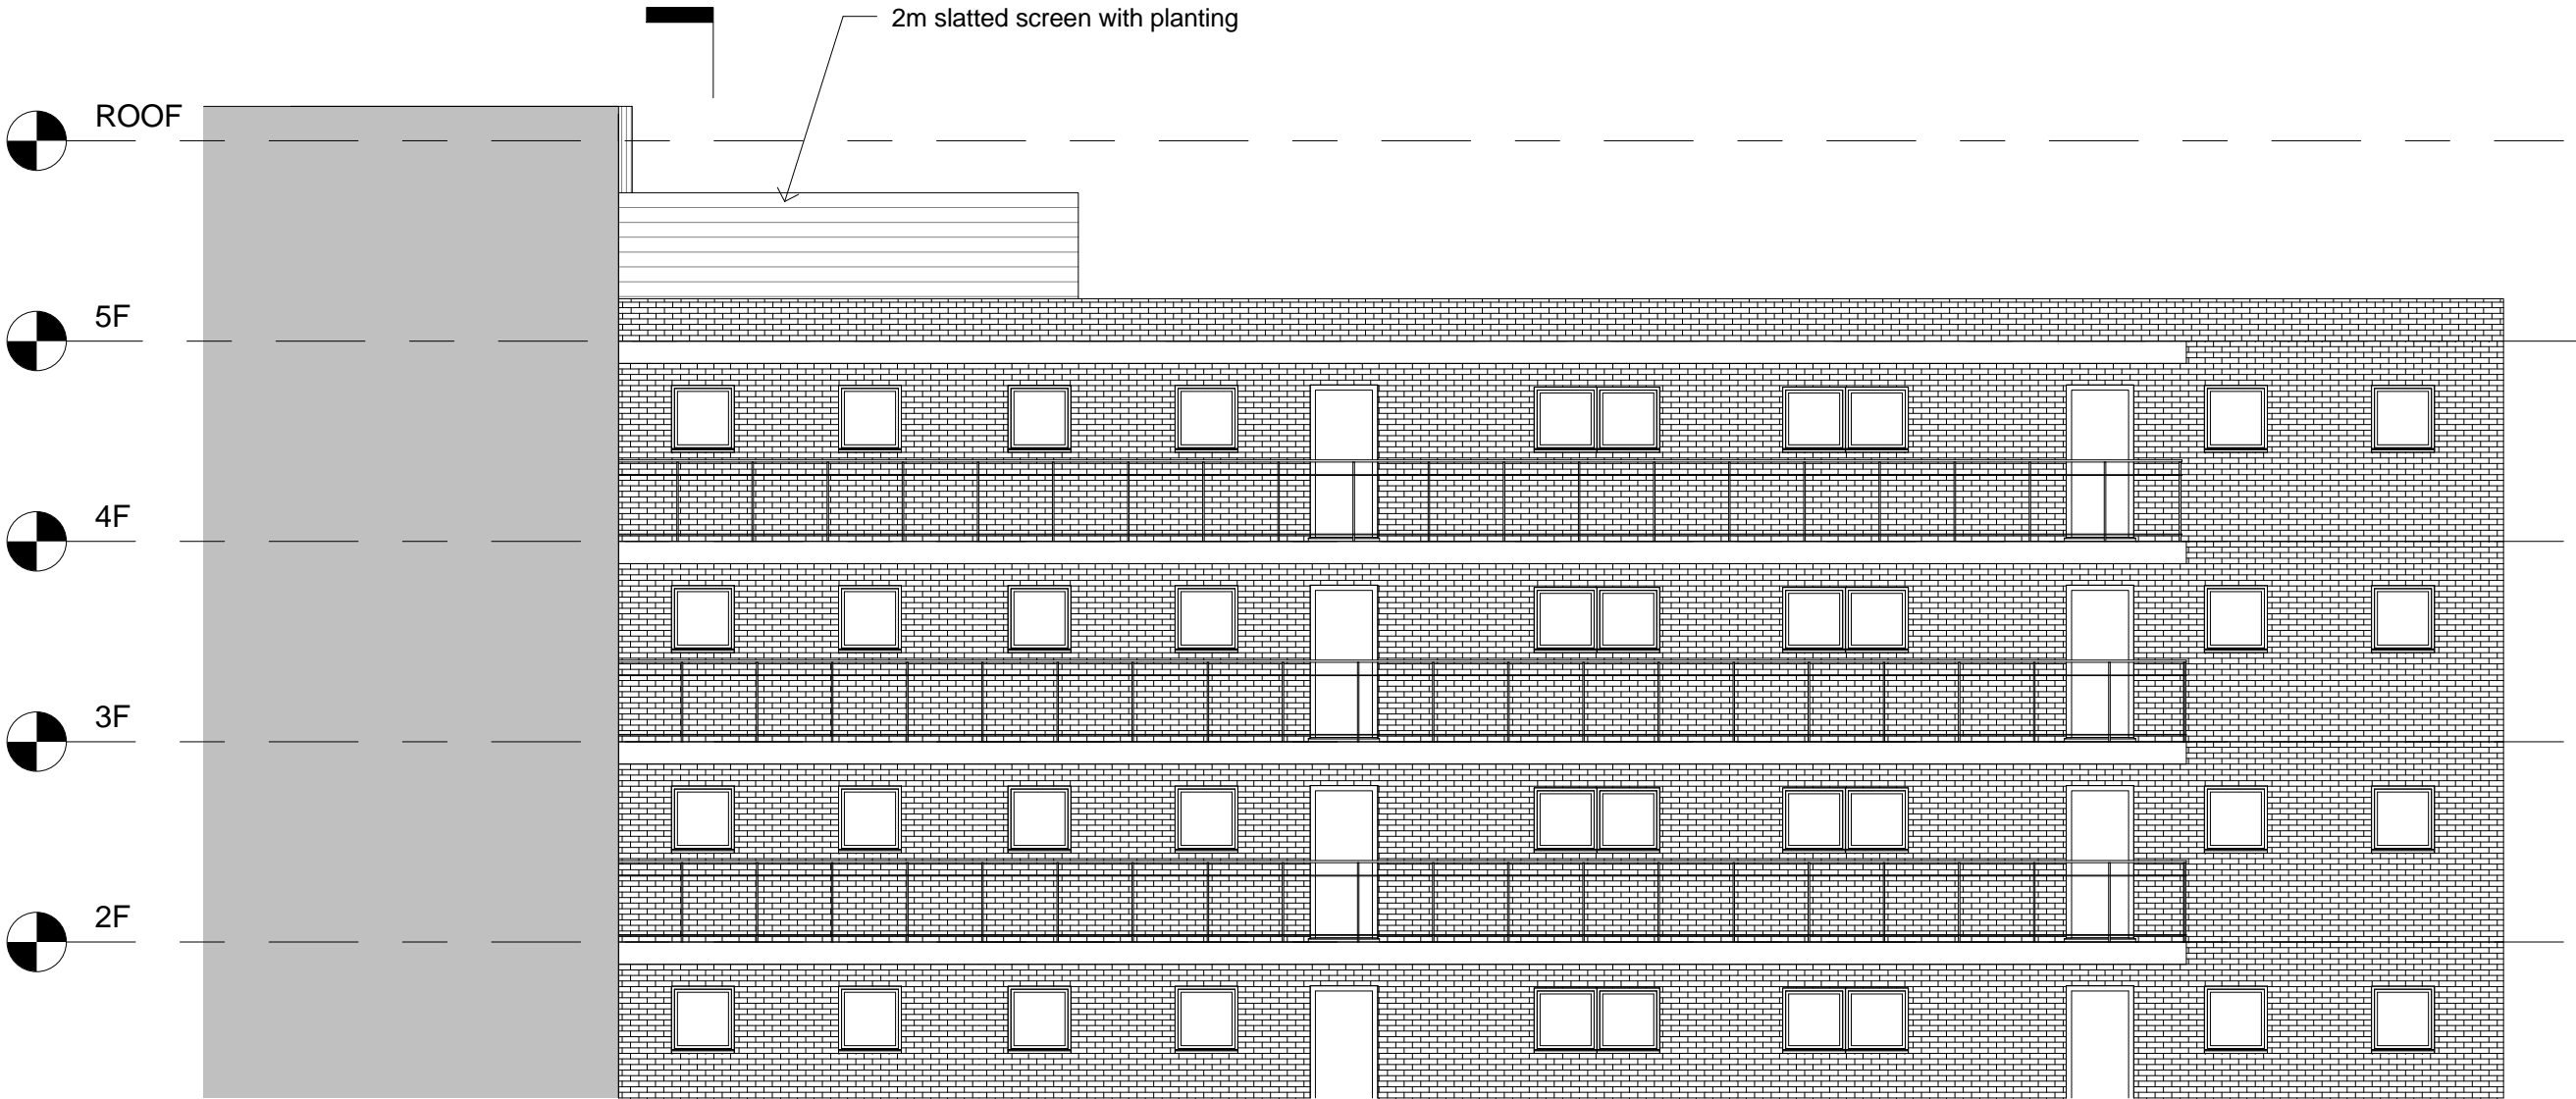

General notes:

This drawing is copyright of PML Architecture Ltd. This drawing must be read in conjunction with the Designer's Risk Assessment, specification and all other relevant documentation and drawings. PML Architecture accept no liability for any expense, loss or damage of whatsoever nature and however arising from any variation made to this drawing or in the execution of the work to which it relates which has not been referred to them and their approval obtained.

Do not scale from this drawing or the digital data, only figured dimensions are to be used. For Planning refer to linear scale.

Check all dimensions on site prior to carrying out any works – advise any discrepancy

Notes/Legends

Consented Application ref:
2018/6278/P
Date: 31 May 2019

3	Issued for Non-material amendment application	16/07/19	KN	PL
2	Roof terrace amended to client comments	01/03/19	KN	PL
1	Issued for planning	19/12/18	KN	PL

Rev	Notes	dd.mm.yy	By	Chkd
-----	-------	----------	----	------

© PML Architecture

Stamp

PLANNING

Key Plan

pmlarchitecture

86-90 Paul Street London EC2A 4NE
mail@pmlarchitecture.com 020 7183 8166

Project:
163 IVERSON ROAD,
LONDON, NW6 2RB


Title:
CONSENTED - PROPOSED
ELEVATIONS

Date: 01/06/17 Drawn By: KN Checked: PL

Scale: 1 : 100 @ A3

Project Ref:	Drawing No:	Revision:
VRS	VRS - P309	3

2
P309
PROPOSED NORTH ELEVATION
1 : 100 @ A3

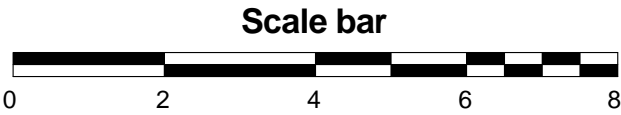

General notes:

This drawing is copyright of PML Architecture Ltd. This drawing must be read in conjunction with the Designer's Risk Assessment, specification and all other relevant documentation and drawings. PML Architecture accept no liability for any expense, loss or damage of whatsoever nature and however arising from any variation made to this drawing or in the execution of the work to which it relates which has not been referred to them and their approval obtained.

Do not scale from this drawing or the digital data, only figured dimensions are to be used. For Planning refer to linear scale.

Check all dimensions on site prior to carrying out any works – advice any discrepancy

Notes/Legends

Consented Application ref:
2018/6278/P
Date: 31 May 2019

3	Issued for Non-material amendment application	16/07/19	KN	PL
2	Roof terrace amended to client comments	01/03/19	KN	PL
1	Issued for planning	19/12/18	KN	PL

Rev	Notes	dd.mm.yy	By	Chkd
-----	-------	----------	----	------

© PML Architecture

Stamp

PLANNING

Key Plan

pmlarchitecture

86-90 Paul Street London EC2A 4NE
mail@pmlarchitecture.com 020 7183 8166


Project:
163 IVERSON ROAD,
LONDON, NW6 2RB

Title:
CONSENTED - PROPOSED
SECTIONS

Date: 12/14/18 Drawn By: Author Checked: Checker

Scale: 1 : 100 @ A3

Project Ref:	Drawing No:	Revision:
VRS	VRS - P310	3

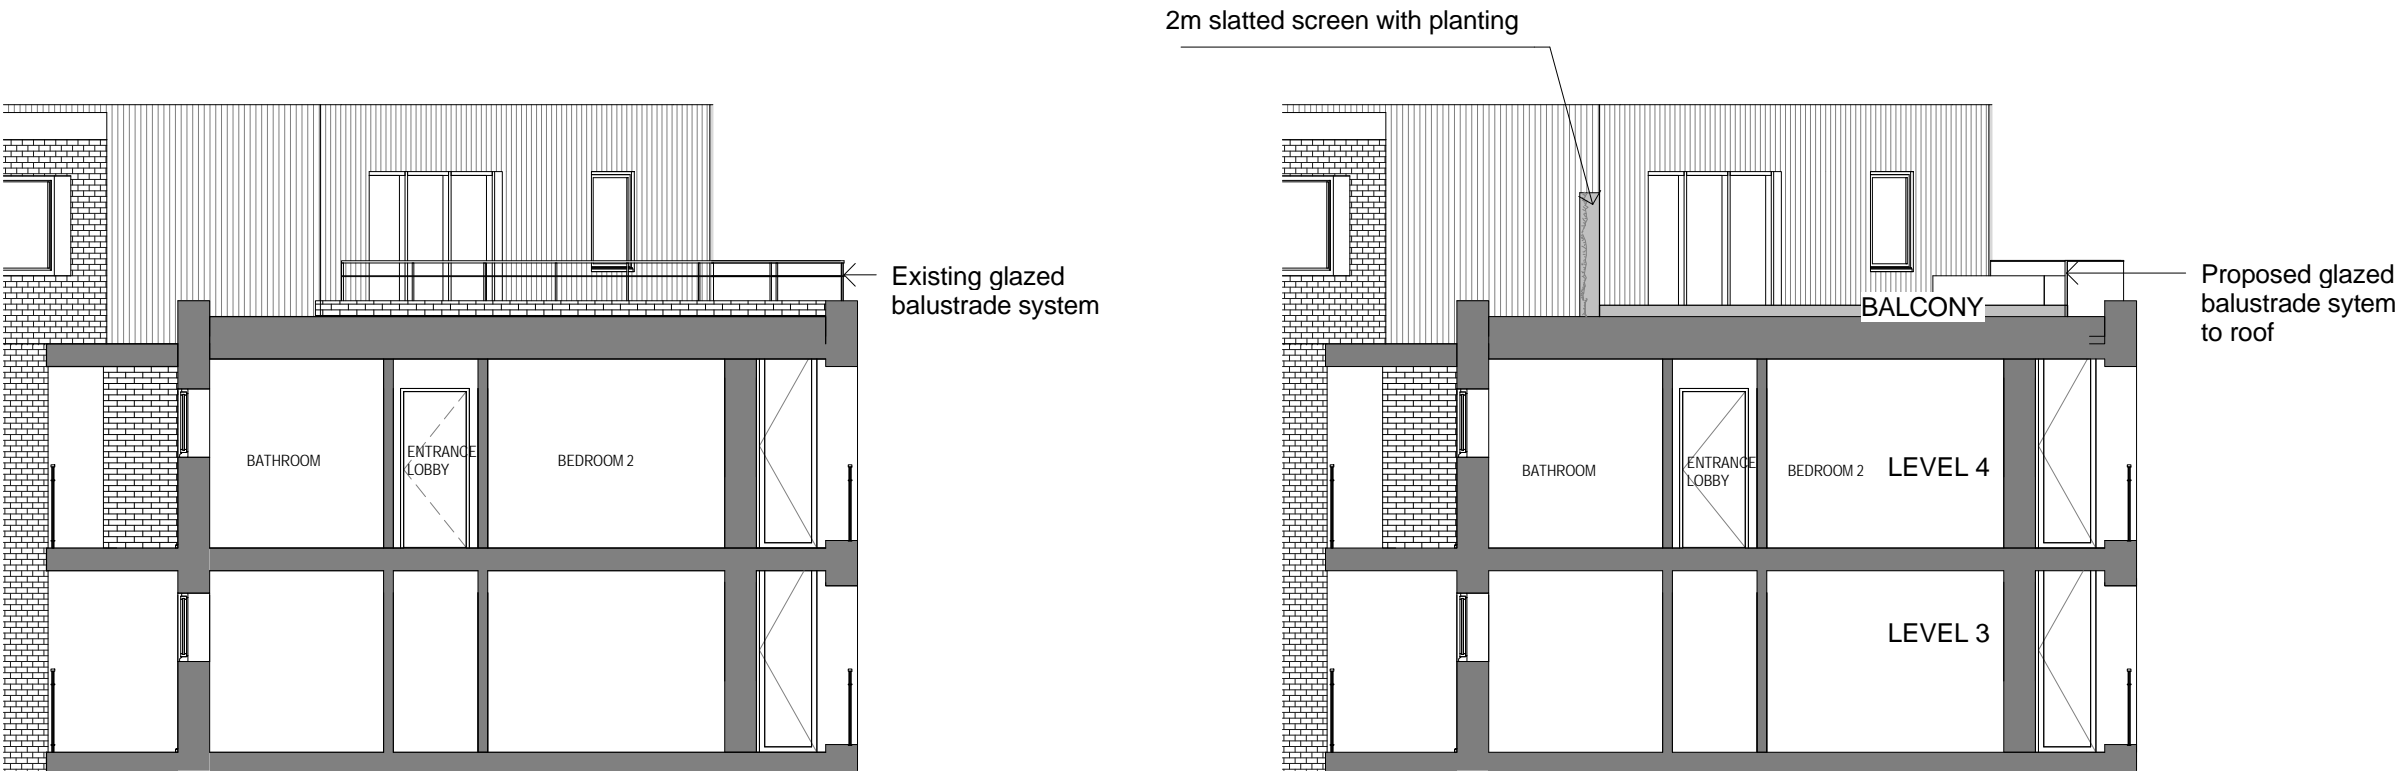

1 EXISTING SECTION
P310 1 : 100 @ A3

2 PROPOSED SECTION
P310 1 : 100 @ A3

