

NOTES:

© COPYRIGHT - DETAILED PLANNING LTD

All dimension should be checked on site prior to works commencing.


Variations in squareness, depth of plaster etc, must be checked for. Where new walls are shown as aligned with existing walls, physical removal of brickwork and / or plaster to establish the actual position of the wall being attached to must be checked.

Any discrepancies should be reported in writing immediately.

When printing off PDF's, check that the drawings are printed to correct paper size and scale.


Documents should be used as to the drawing status described.

Property owner to ensure that all aspects of the "party wall etc., act 1996" are complied with prior to any works commencing on site.

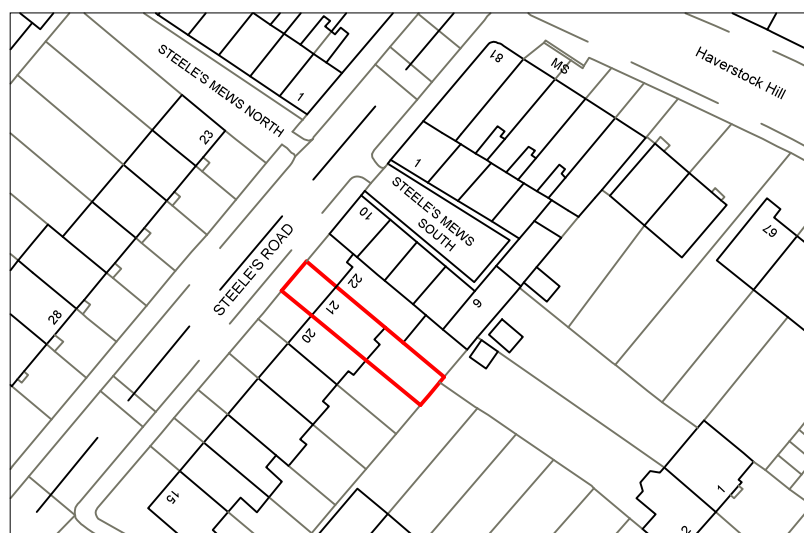


Location Plan

Scale 1:1250

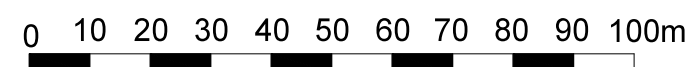

Existing Block Plan

Scale 1:500

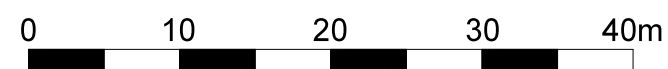

DETAILED PLANNING

UNIT 6, ST ALBANS HOUSE
ST ALBANS LANE
GOLDERS GREEN LONDON NW11 7QE

T 0208 1500 494
E INFO@DETAILED-PLANNING.CO.UK
WWW.DETAILED-PLANNING.CO.UK

SITE
21a Steele's Road, London NW3 4SH

DRAWING TITLE
Location Plan and Existing Block Plan

DRAWINGS STATUS
Planning

SCALE	DATE	DRAWN	CHECKED
As Noted @ A3	July 2019	L.M.	P.C.

DRAWING NO.	REVISION
1648MT_FUL: SH1	0

NOTES:

© COPYRIGHT - DETAILED PLANNING LTD

All dimension should be checked on site prior to works commencing.


Variations in squareness, depth of plaster etc, must be checked for. Where new walls are shown as aligned with existing walls, physical removal of brickwork and / or plaster to establish the actual position of the wall being attached to must be checked.

Any discrepancies should be reported in writing immediately.


When printing off PDF's, check that the drawings are printed to correct paper size and scale.

Documents should be used as to the drawing status described.

Property owner to ensure that all aspects of the "party wall etc., act 1996" are complied with prior to any works commencing on site.

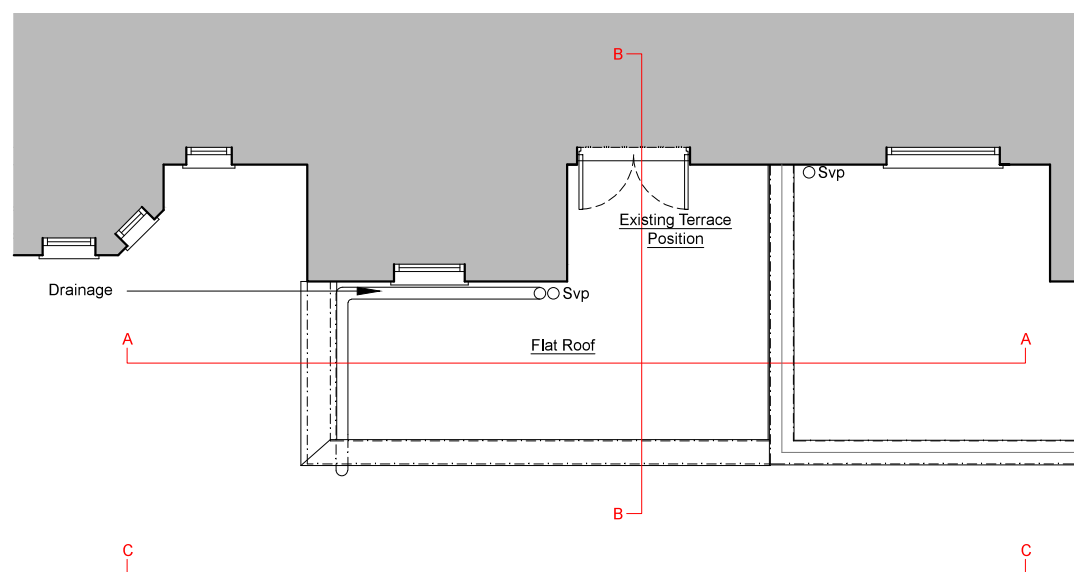

First Floor Plan
As Existing - Scale 1:100

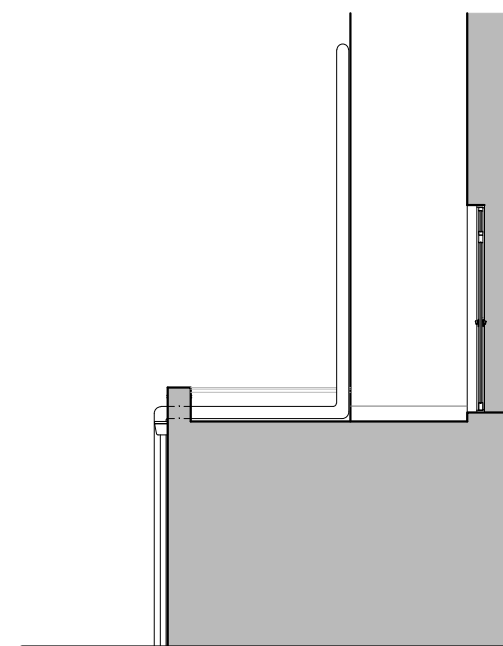


Section B-B
As Existing - Scale 1:100



Section A-A
As Existing - Scale 1:100



Rear Elevation C-C
As Existing - Scale 1:100

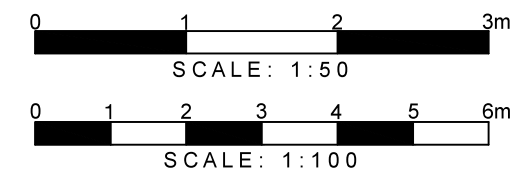

DETAILED PLANNING

UNIT 6, ST ALBANS HOUSE
ST ALBANS LANE
GOLDERS GREEN LONDON NW11 7QE

T 0208 1500 494
E INFO@DETAILED-PLANNING.CO.UK
WWW.DETAILED-PLANNING.CO.UK

SITE

21a Steele's Road, London NW3 4SH

DRAWING TITLE

Existing Drawings

DRAWINGS STATUS

Planning

SCALE	DATE	DRAWN	CHECKED
1:100 @ A3	July 2019	L.M.	P.C.

DRAWING NO.	REVISION
1648MT_FUL: SH2	0

NOTES:

© COPYRIGHT - DETAILED PLANNING LTD

All dimension should be checked on site prior to works commencing.


Variations in squareness, depth of plaster etc, must be checked for. Where new walls are shown as aligned with existing walls, physical removal of brickwork and / or plaster to establish the actual position of the wall being attached to must be checked.

Any discrepancies should be reported in writing immediately.


When printing off PDF's, check that the drawings are printed to correct paper size and scale.

Documents should be used as to the drawing status described.

Property owner to ensure that all aspects of the "party wall etc., act 1996" are complied with prior to any works commencing on site.

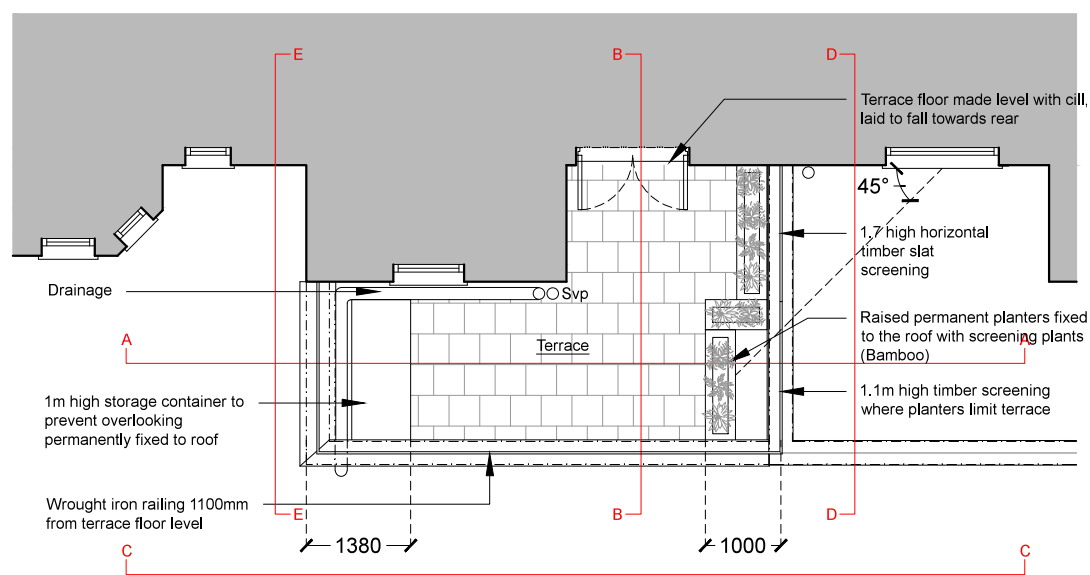

First Floor Plan
As Proposed - Scale 1:100

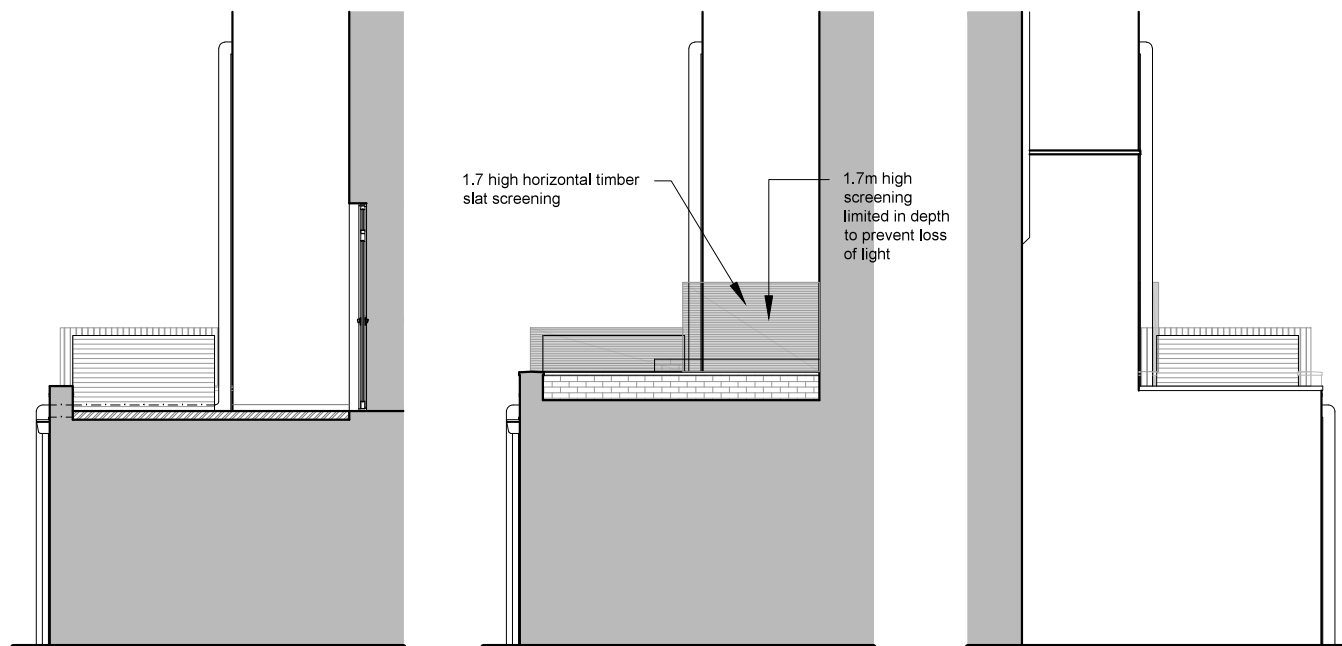


Section B-B
As Proposed - Scale 1:100

Side Elevation D-D
As Proposed - Scale 1:100


Side Elevation E-E
As Proposed - Scale 1:100



Section A-A
As Proposed - Scale 1:100

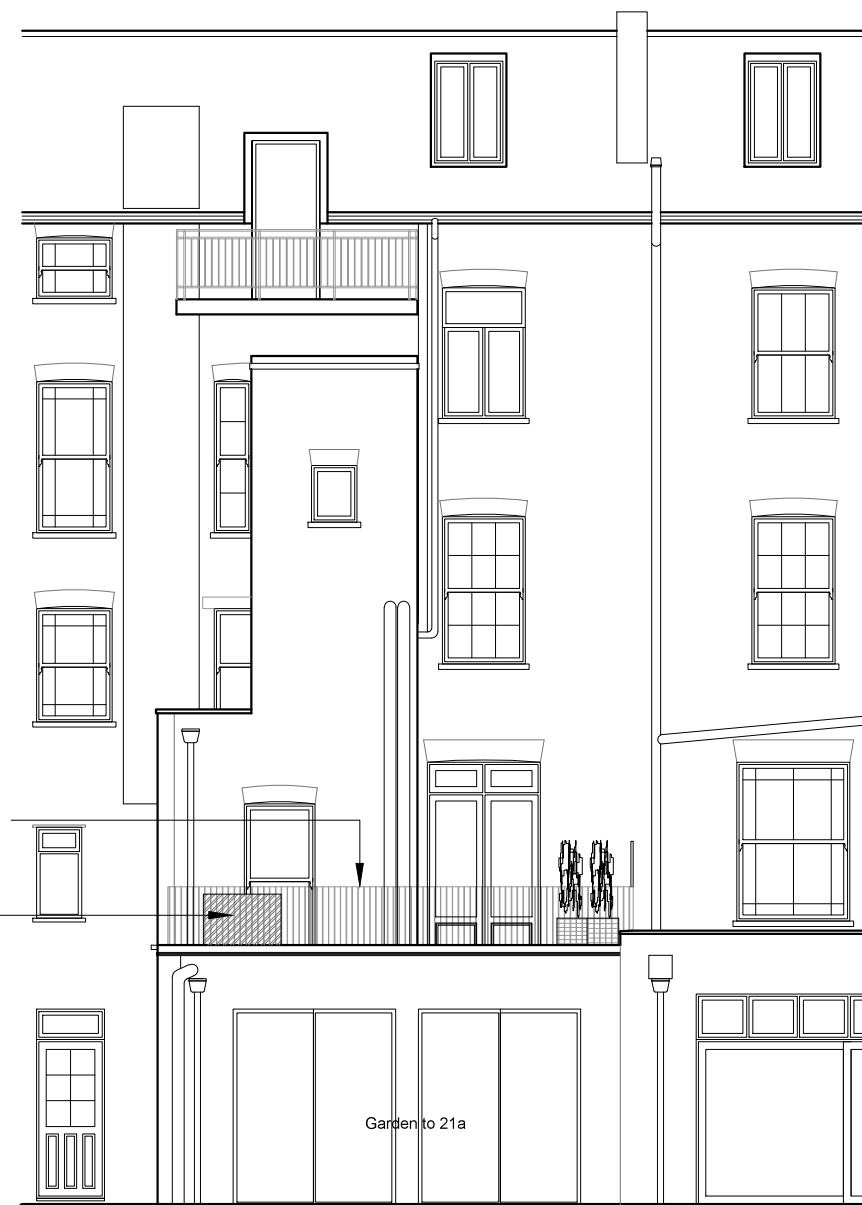

Rear Elevation C-C
As Proposed - Scale 1:100

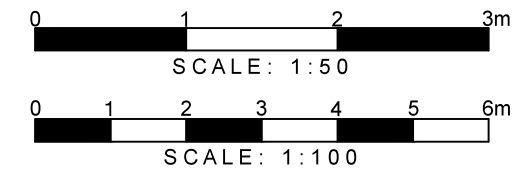

DETAILED PLANNING

UNIT 6, ST ALBANS HOUSE
ST ALBANS LANE
GOLDERS GREEN LONDON NW11 7QE

T 0208 1500 494
E INFO@DETAILED-PLANNING.CO.UK
WWW.DETAILED-PLANNING.CO.UK

SITE
21a Steele's Road, London NW3 4SH

DRAWING TITLE

Proposed Drawings

DRAWINGS STATUS

Planning

SCALE	DATE	DRAWN	CHECKED
1:100 @ A3	July 2019	L.M.	P.C.

DRAWING NO.	REVISION
1648MT_FUL: SH3	0