



REVISIONS			
Rev.	By	Date	
-	-	-	-

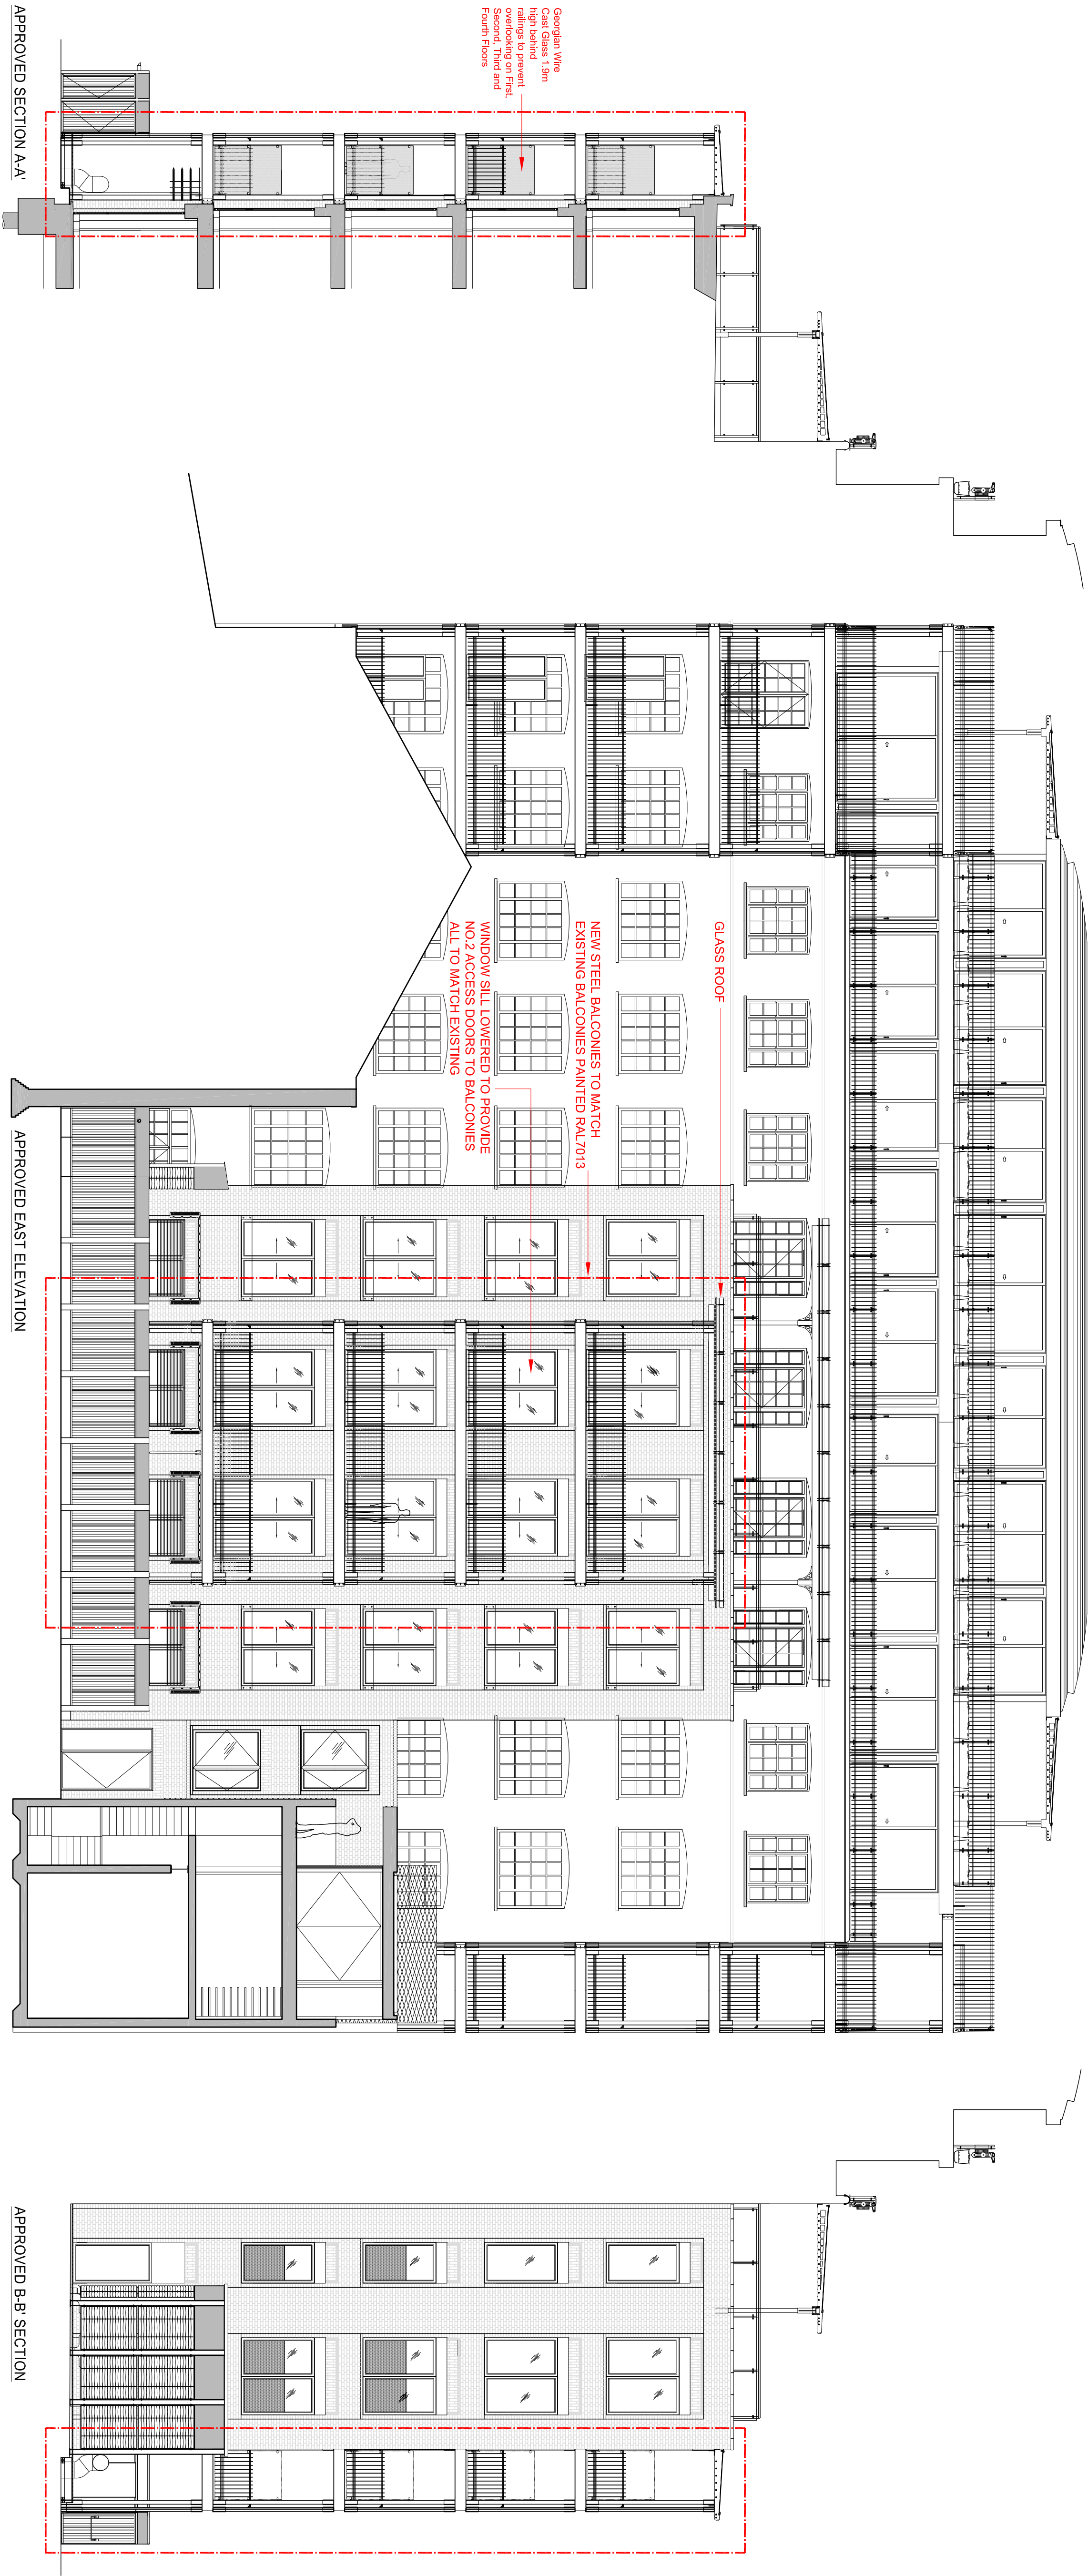

PLANNING APPLICATION

ALL DIMENSIONS TO BE CHECKED ON SITE
WORK TO BE COMPLETED BY THE END OF THE
REPORT DATES TO BE CHECKED ON SITE
AT THE END OF THE PROJECT

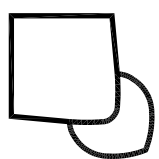

46 Great Marlborough Street
London
W1F 7JW
Telephone: 020 7464 8000 Fax: 020 7464 4844

Client

RISETALL LTD

Project Title
Rear Balconies
10A Belmont Street,
LONDON NW1

Drawing Title
Approved Sections A-A & B-B
Approved East Elevation

Scale: 1:500@A1, 1:100@A3 Date: July 2019
Drawn: LV Checked: -
Drawing No.: 190720-A/AP400 Rev: -