


03 - EXISTING ROOF PLAN (DEMOLITIONS & REMOVALS OUTLINED IN RED)

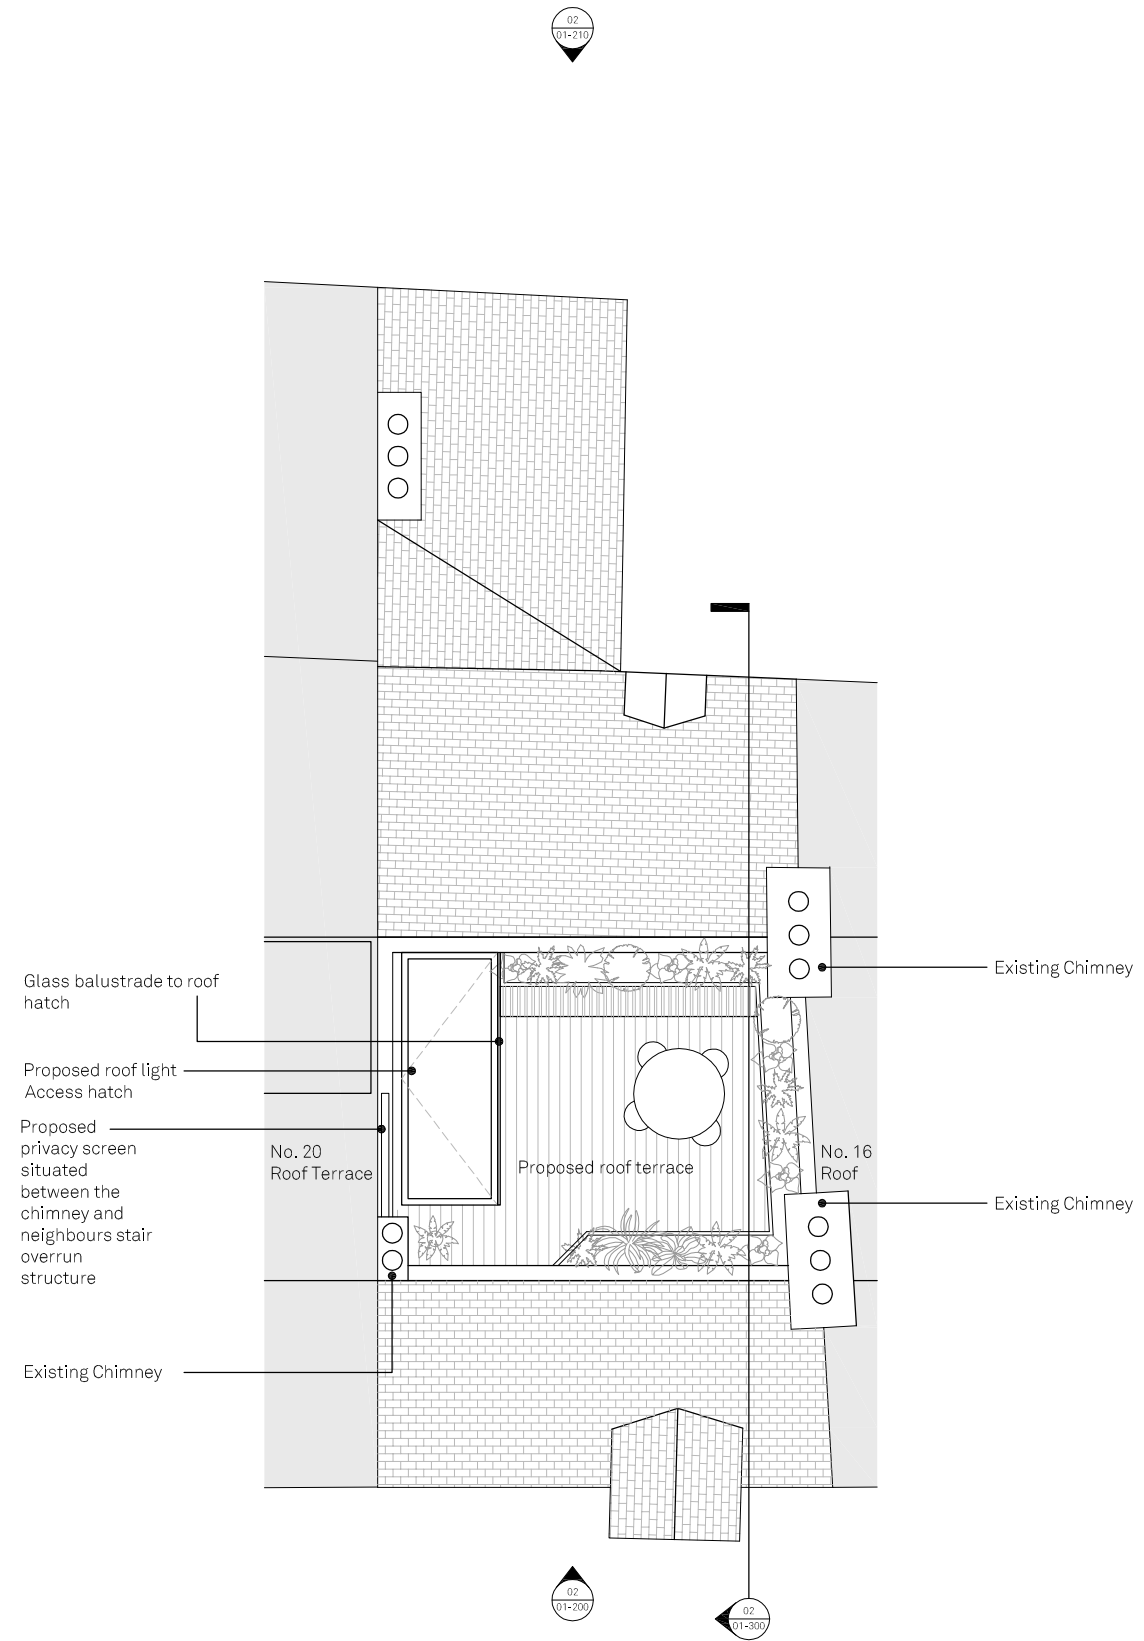

04 - PROPOSED ROOF PLAN

NOTES:  
 \_Not for construction

- Key
- Existing Walls and floors
  - Existing Walls and floors to be removed
  - Existing flat roof to be removed
  - New walls and floor build up
  - Neighbour's houses
  - Roof light

P01	17.07.2019	Stage 3 Issue
Revision	Date	Amendment



**Novak Hiles Architects**

Unit 121, Screenworks, 22 Highbury Grove, London, N5 2EF  
 www.novakhilesarchitects.com

- Do not scale from this drawing
- All dimensions to be checked on site by the Contractor
- And such dimensions to be their responsibility
- Report all drawing errors and omissions to the Architect
- All dimensions in millimeters unless noted otherwise
- If in doubt ask Contract Administrator

Job Title  
**FLAT D, 18 INGLEWOOD ROAD, WEST HAMPSTEAD, LONDON, NW6 1QZ**

Drawing Title / Location  
**EXISTING & PROPOSED ROOF PLANS**

Status **STAGE 3**

Scale **1:100 at A3**

Job No	Source	Stage	Element	Drawing No.	Revision
<b>NH053</b>	<b>A</b>	<b>3</b>	<b>01</b>	<b>110</b>	<b>P01</b>

