


01 - EXISTING SECTION (DEMOLITIONS & REMOVALS OUTLINED IN RED)

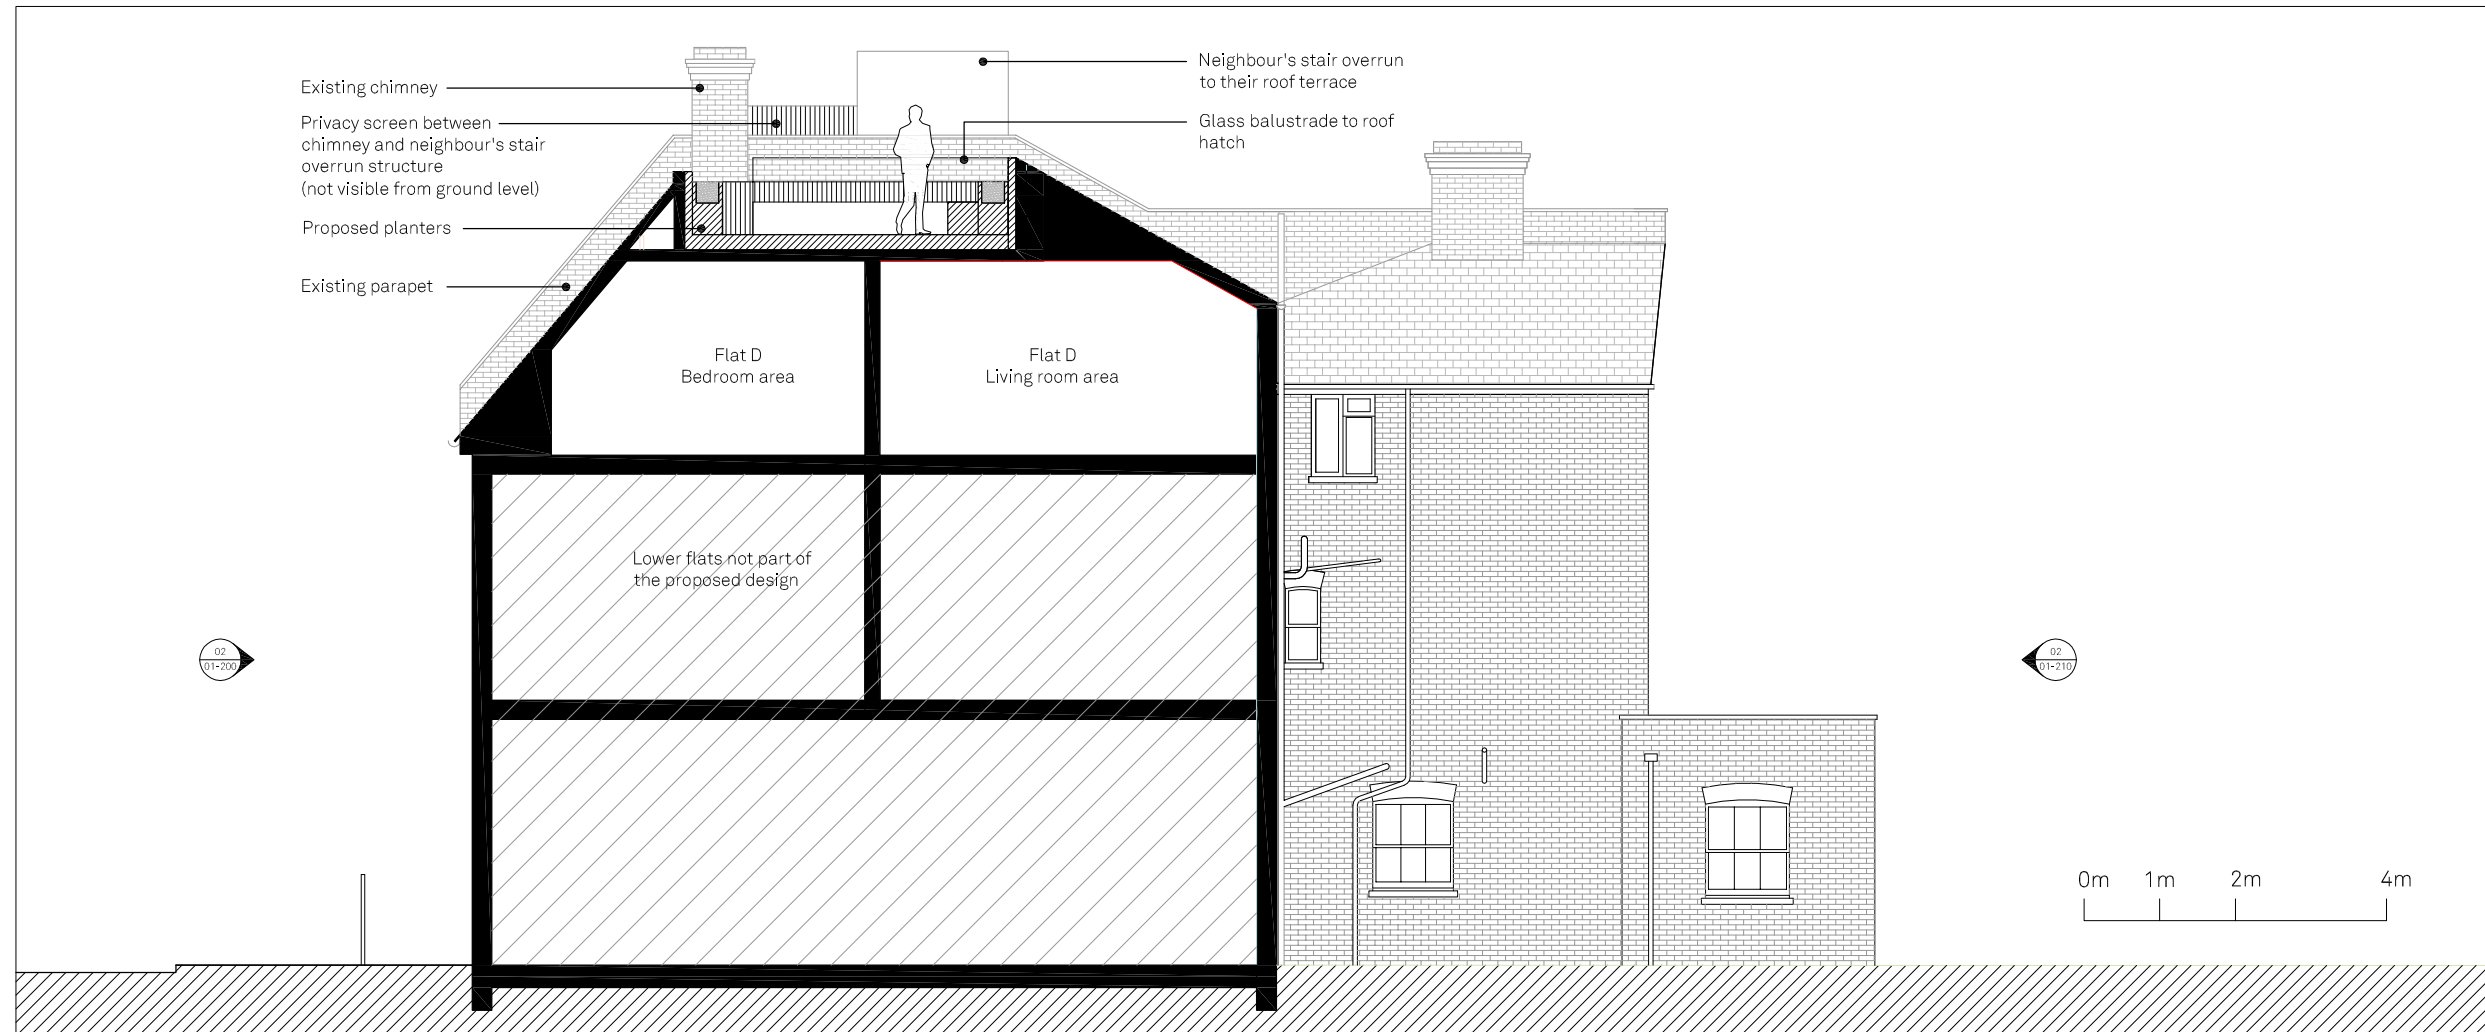

02 - PROPOSED SECTION

NOTES:  
\_Not for construction

- Key
- Existing Walls and floors
  - Existing Walls and floors to be removed
  - New walls and floor build up
  - Neighbour's houses
  - Roof light

P01 17.07.2019 Stage 3 Issue  
Revision Date Amendment



**Novak Hiles Architects**

Unit 121, Screenworks, 22 Highbury Grove, London, N5 2EF  
www.novakhilesarchitects.com

- Do not scale from this drawing
- All dimensions to be checked on site by the Contractor
- And such dimensions to be their responsibility
- Report all drawing errors and omissions to the Architect
- All dimensions in millimeters unless noted otherwise
- If in doubt ask Contract Administrator

Job Title  
**FLAT D, 18 INGLEWOOD ROAD, WEST HAMPSTEAD, LONDON, NW6 1QZ**

Drawing Title / Location  
**EXISTING & PROPOSED REAR ELEVATIONS**

Status **STAGE 3**

Scale **1:100 at A3**

| Job No       | Source   | Stage    | Element   | Drawing No. | Revision   |
|--------------|----------|----------|-----------|-------------|------------|
| <b>NH053</b> | <b>A</b> | <b>3</b> | <b>01</b> | <b>300</b>  | <b>P01</b> |