


NOTES

DO NOT SCALE FROM THIS DRAWING

CONSENTED SCHEME

NOTE:

REF: 2016/7041/P & 2019/1896/P

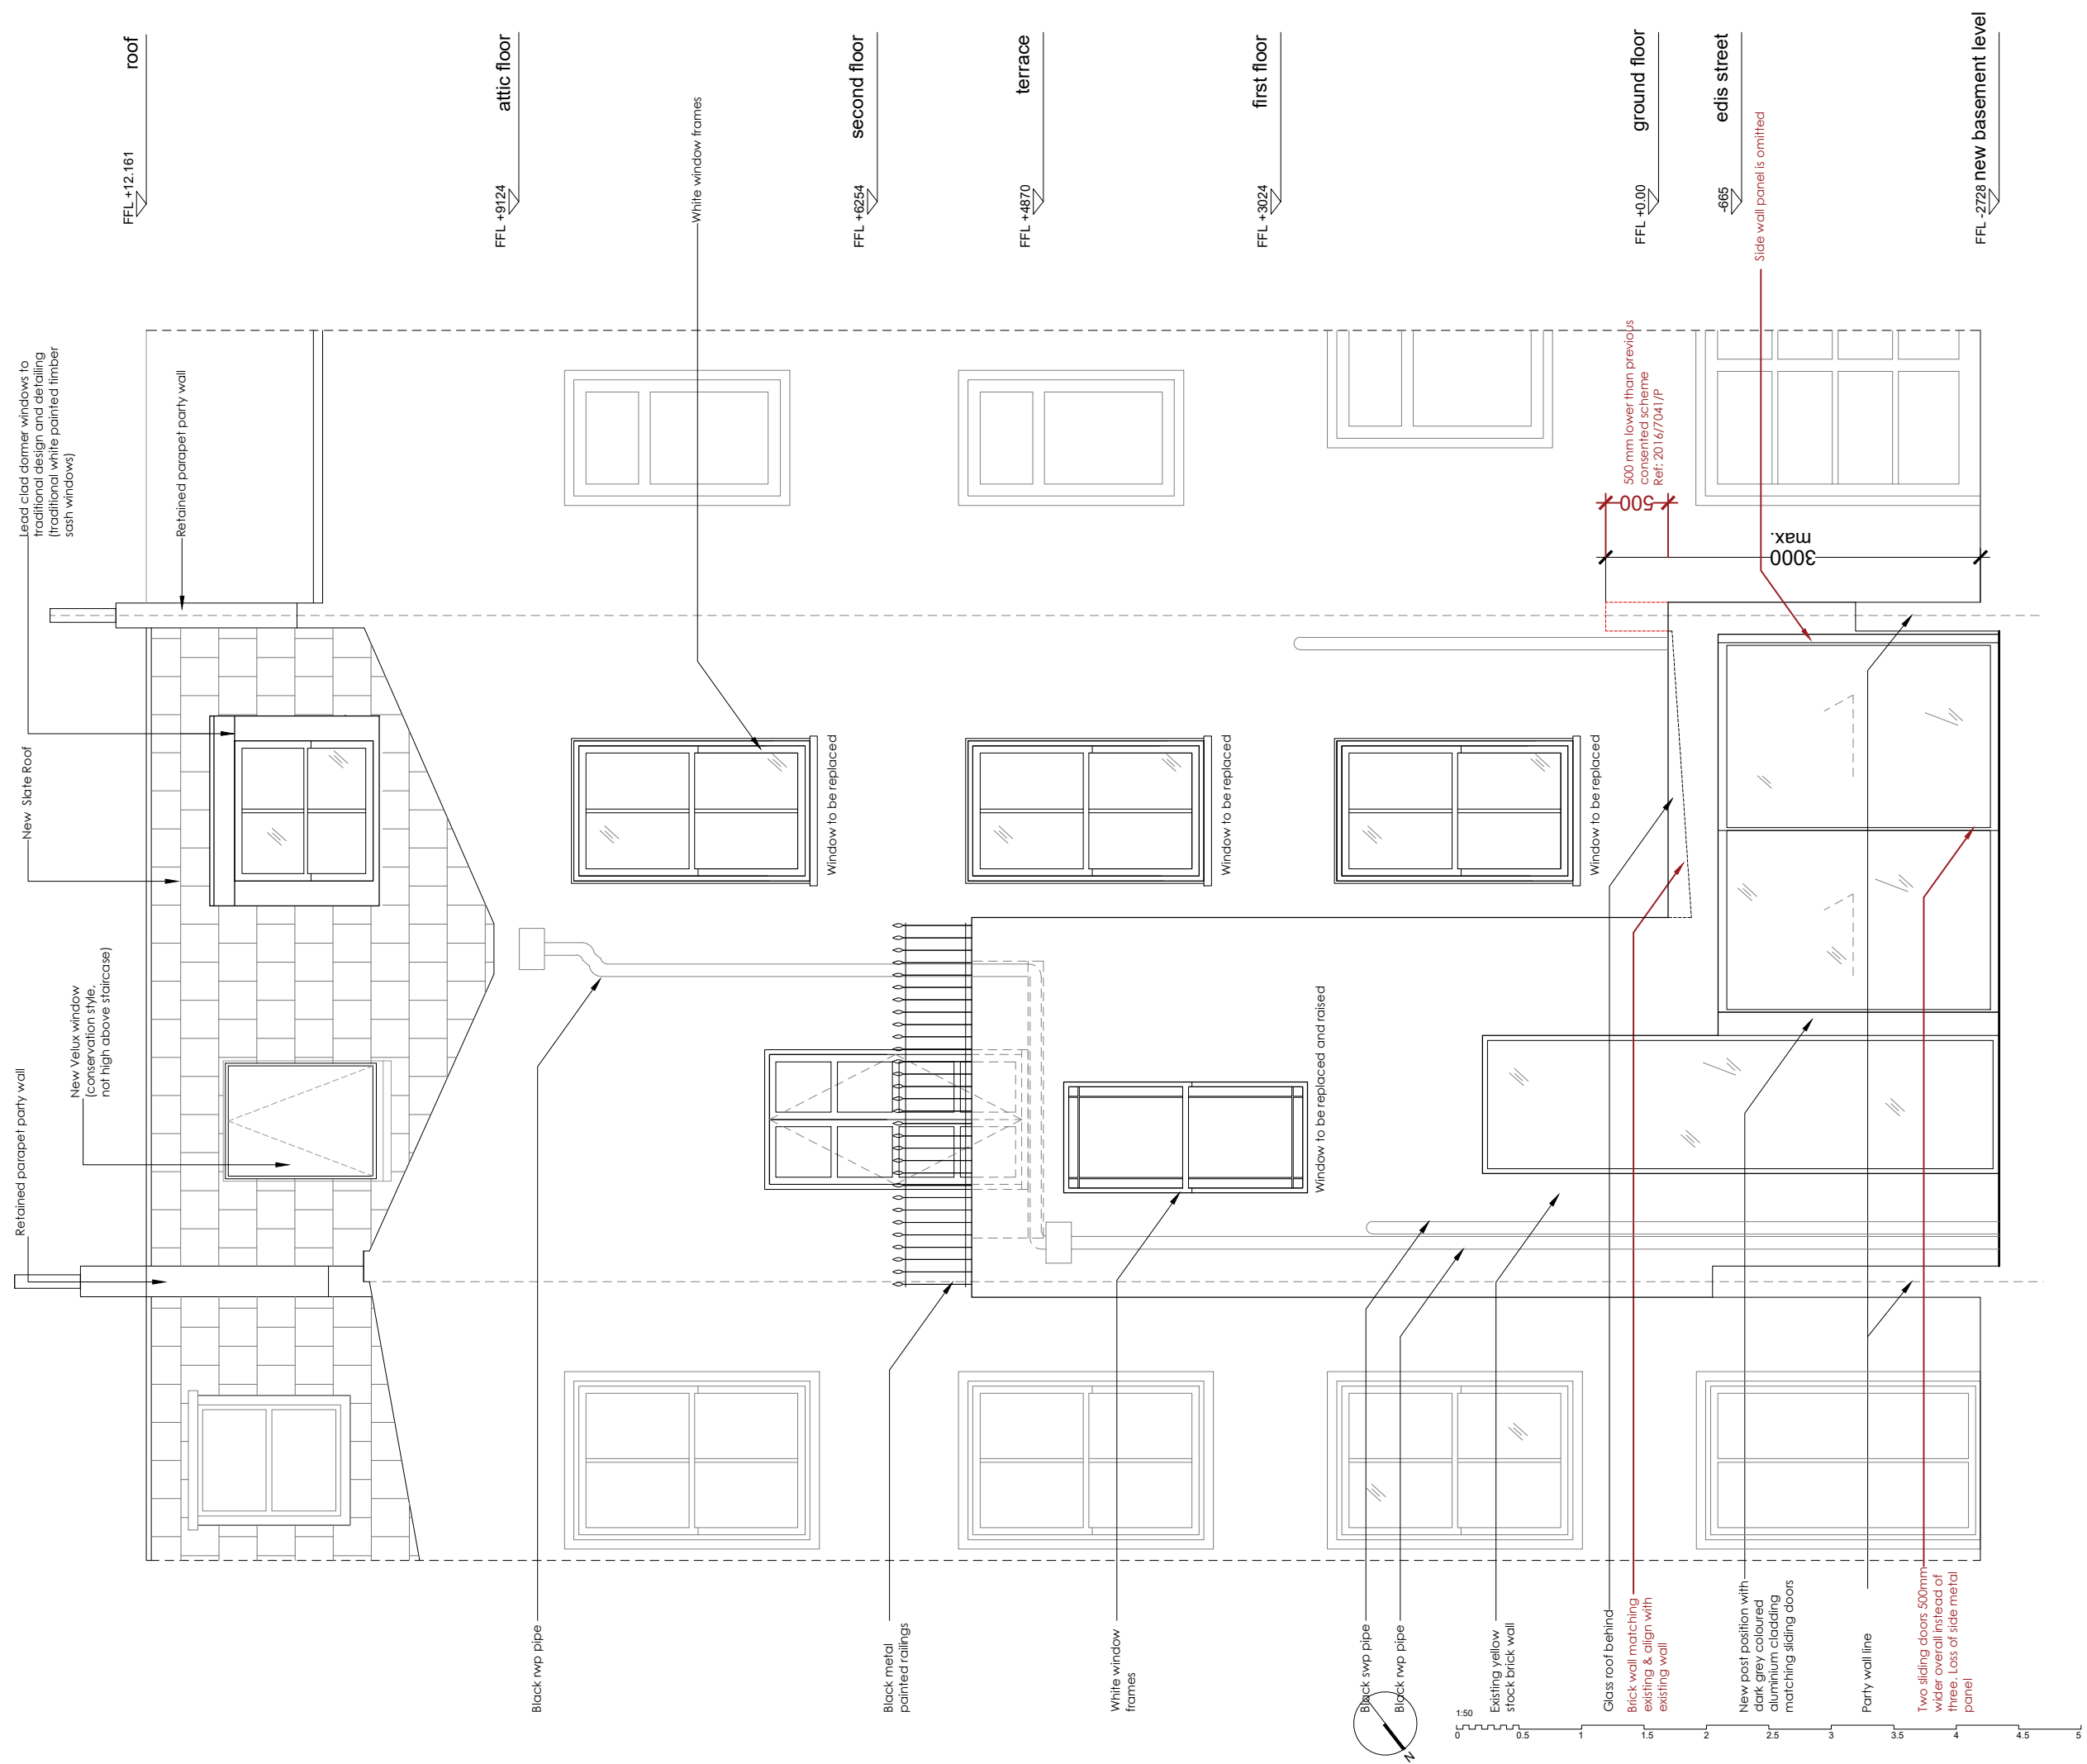

Martin Evans
Architects ©
18 Charlotte Road
London EC2A 3PB
tel 020 7729 2474

JOB
17, EDIS STREET
NW1 8LE
LONDON

TITLE
REAR ELEVATION
AS CONSENTED SCHEME

DATE	27.06.2019
SCALE	1:50 @ A3
DRAWN	C.F.

DRAWING NO. EDI-CONSENT-GA-08