



ABURGH STREET

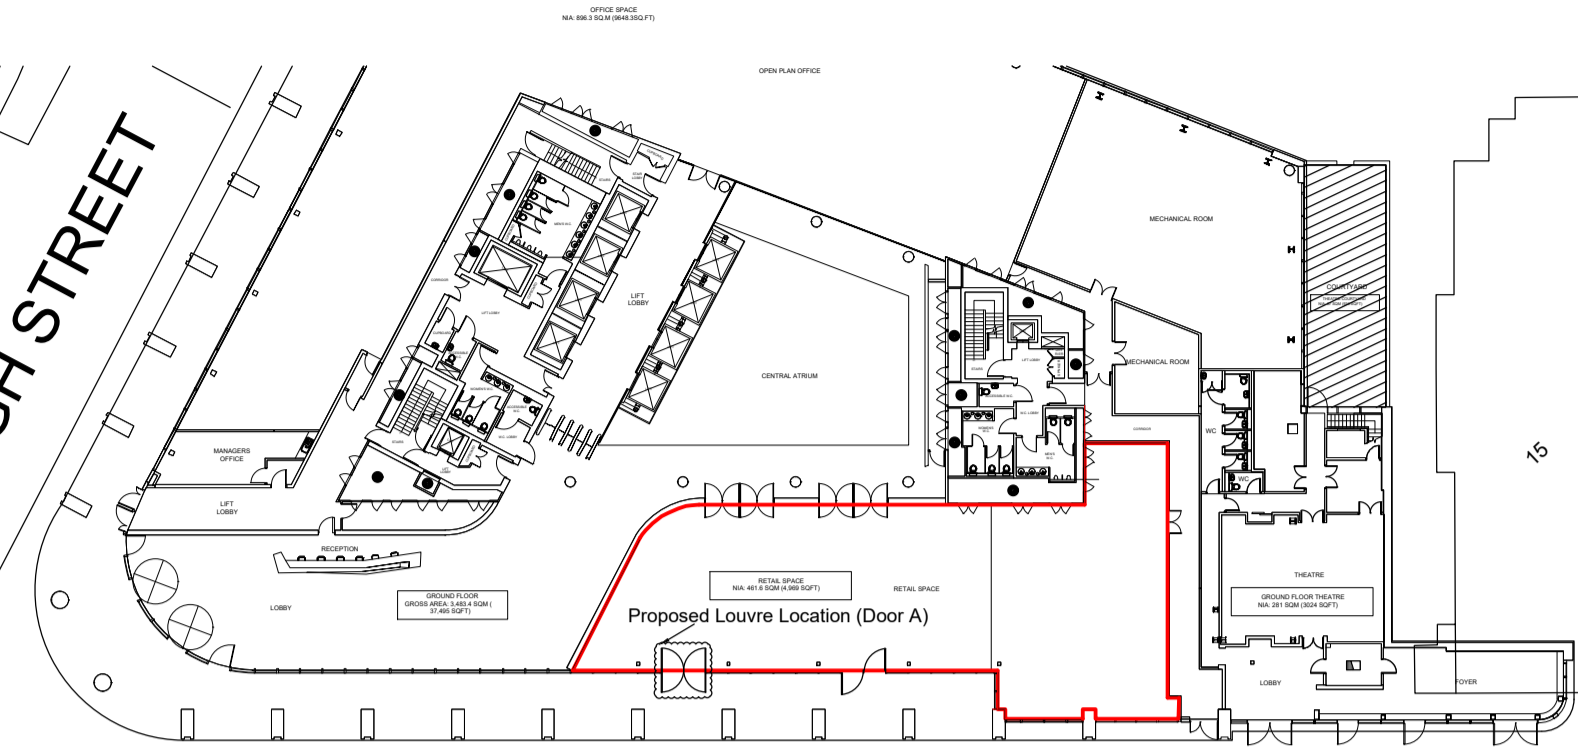


GROUND FLOOR TRITON STREET

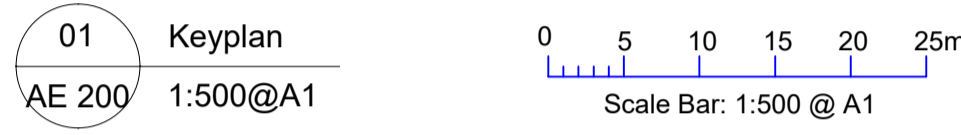

01 Keyplan
AE 200 1:500@A1

PROPOSED SITE PLAN

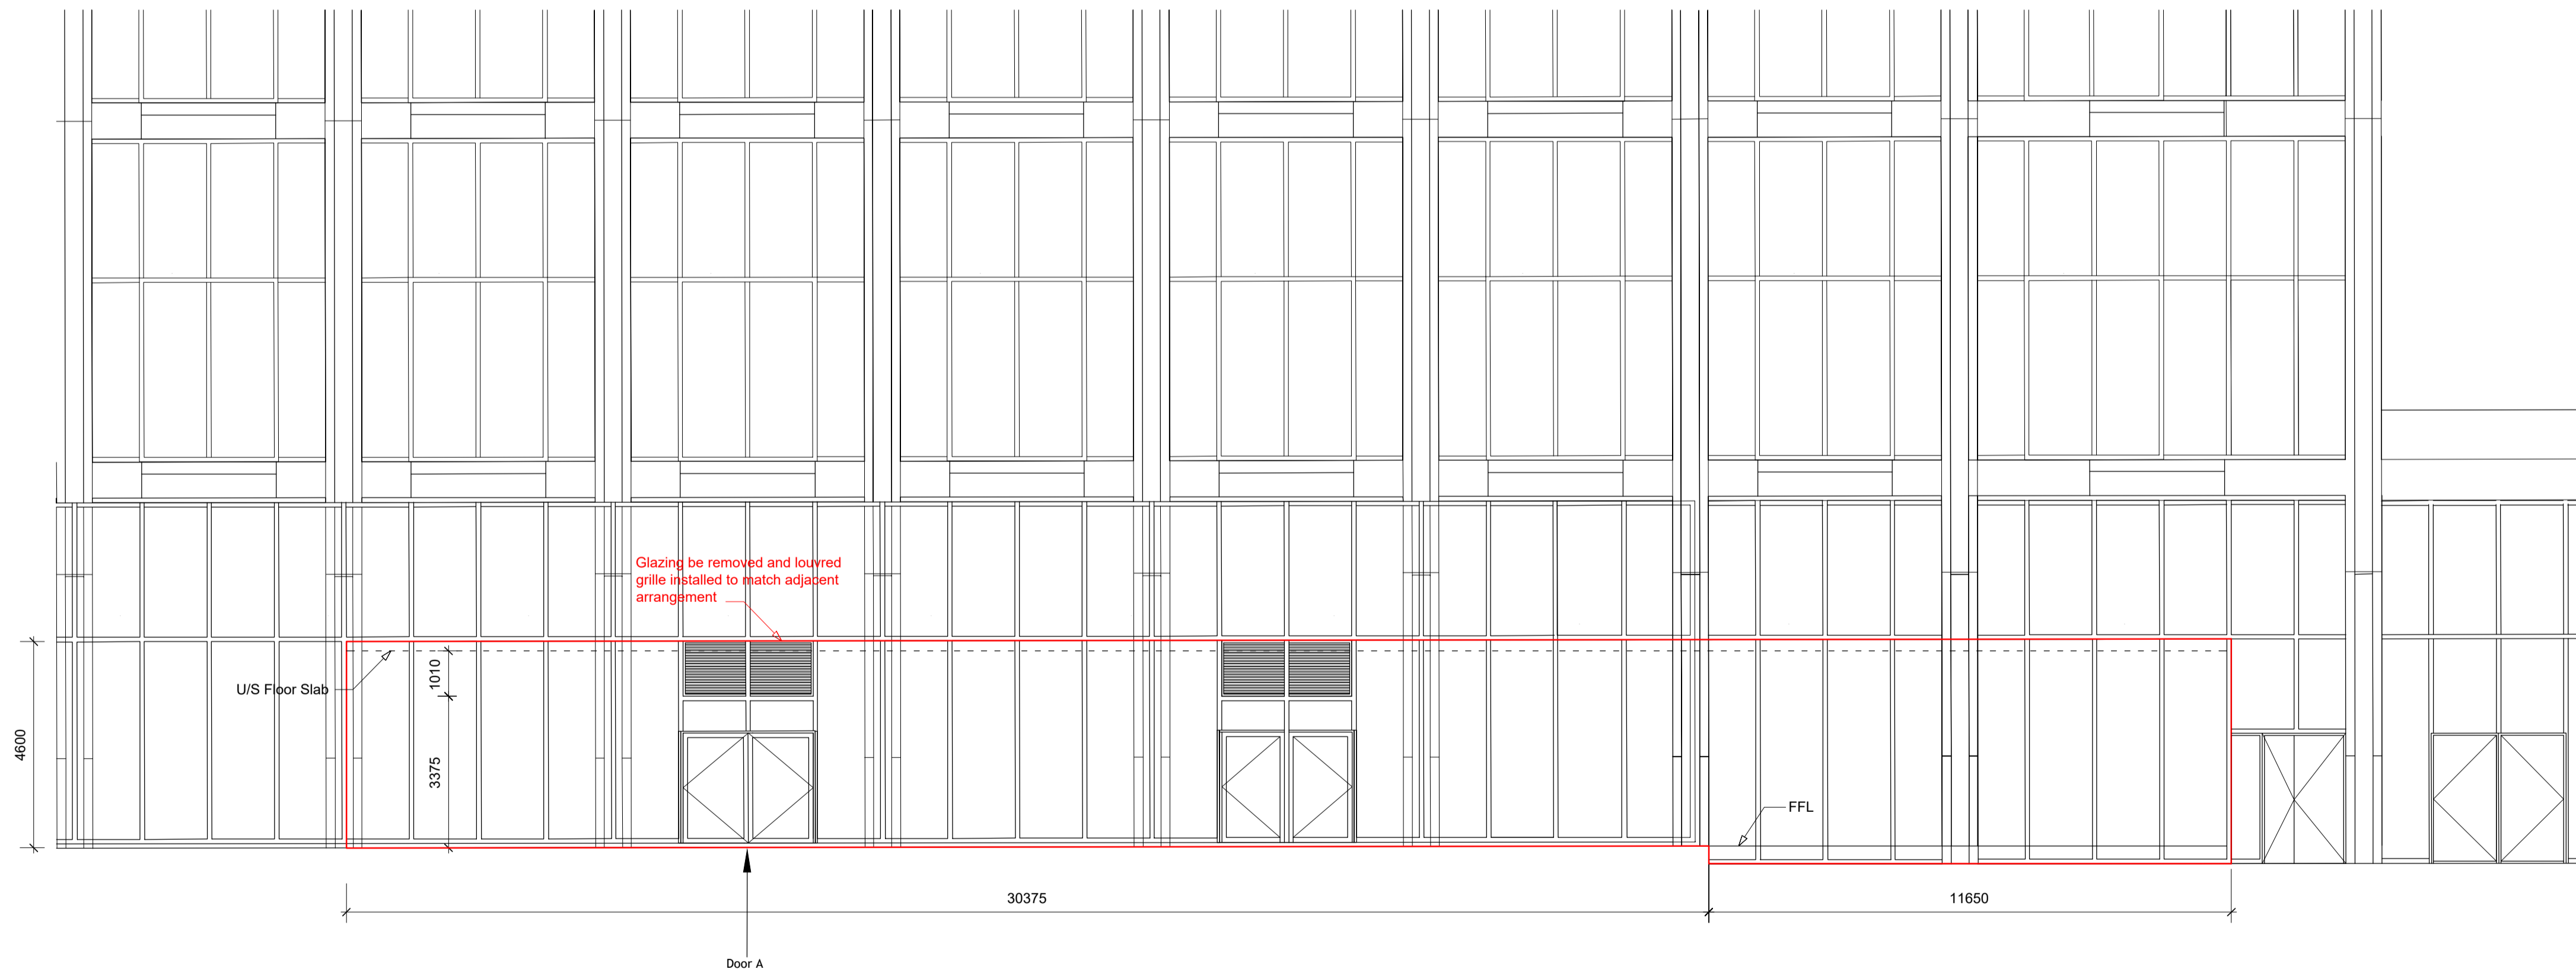

02 Elevation
AE 200 1:100@A1

NOTES

This drawing and all the information shown is the property of Stace LLP and shall not be copied in whole, or in part, or used for any other purpose without written permission of the company.
All figured dimensions are to take precedence over scaled dimensions. All dimensions are to be checked on site. Any discrepancies must be reported to the Designer for verification prior to commencement of the affected works.
If this Auto CAD drawing is being read by any system other than Auto CAD it should be checked against an original hard copy printed by Stace LLP. Stace LLP cannot accept liability for omissions.
The original measured survey was undertaken by STAC Architecture Ltd

Rev	Date	Description	Drn

Planning



www.stace.co.uk

Client
Produce UK Fit-Out
Project
Regent's Place
17-19 Triton Street
London NW1 3BF

Drawing Title
Regent's Place
Proposed Elevation &
Proposed Site Plan

Scale	Sheet Size
1:100 & 1:500	A1
Date	Drawn by
24/06/2019	JL
Drawing No.	Rev
19/0704//P02	