


 Rev P01: Existing wall to be removed to allow open space to room E1.54.
 Existing bulkhead retained above to give indication of original floor plan.

E1.53 & E1.54 Existing Room Elevations 93532 1:25 @ A I

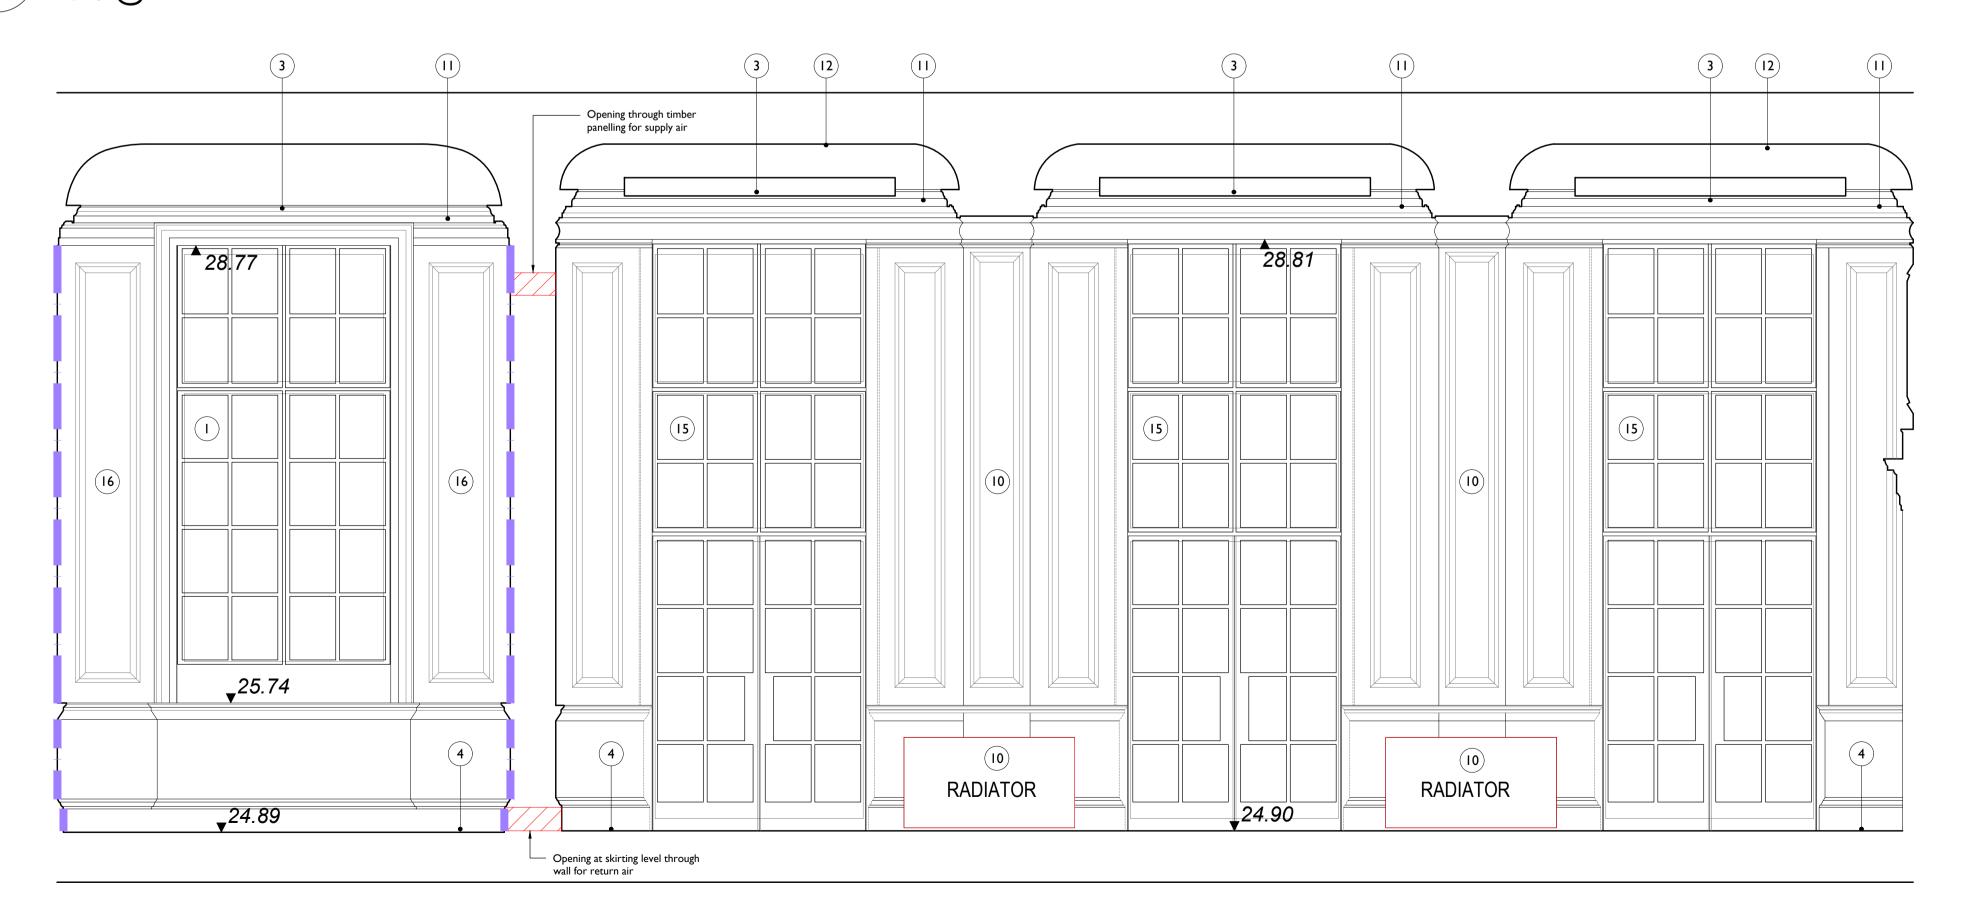

E1.53 & E1.54 Existing Room Elevations 93532 1:25 @ A I

Notes: Drawings are based on survey data and may not accurately represent what is physically present. All dimensions are to be verified on site before proceeding with the work. All dimensions are in millimeters unless noted otherwise. Purcell shall be notified in writing of any discrepancies. Internal Repairs & Conservation Key Drawings to be read in conjunction with Outline Conservation Strategy - Key Areas CTH-PUR-MP-00-SP-A-00005 For internal Repairs and Conservation Strategy Schedule of Works, refer to drawing CTH-PUR-MB-XX-SH-A-93000 Existing room with modern finishes Floor Box - Indicative location of proposed floor box. Cabling to be fed from below; openings located on site. Floor boxes to include bespoke joinery lid to allow for integration into heritage floor finishes Area of structural opening - refer to (91)000 series drawings for dimensions Section of timber panelling to be carefully removed for installation of electrical cabling from below. To be kept secure during works and reinstated following electrical installation. Maximum extents of removal shown - on site confirmation of panel division required Item of removal - Original Fabric Item of removal - Non-Original Fabric Existing undercut to doors used for exhaust air transfer to corridors Overhead - 300mm wide opening to ceiling for high level concealed cable distribution - make good after installation Overhead - Whole bay of vaulted ceiling to be removed for cabling distribution and reinstated High level opening in wall for services distribution Area of panelling/skirting removed for new grille installation for supply/return air flow. Extent of opening to services engineer's requirement. Area of severe damage

15 Bermondsey Square, Tower Bridge Road, London, SEI 3UN , T:+44[0]20 7397 7171, E:london@purcelluk.com © PURCELL 2012. PURCELL ® IS THE TRADING NAME OF PURCELL MILLER TRITTON LLP

Camden Town Hall

DESCRIPTION

PURCELL

1:25 Scale

S5 P01 04 Jul 2019

S5 P00 17 Apr 2019

ISSUE DATE

DRAWING TITLE

DRAWING NO.

REVISION

CLIENT

PROJECT

JOB NUMBER

SIZE & SCALE

DRAWN

S5 P0 I

DRAWING STATUS S5 SUITABLE FOR PLANNING

AIL 1:25

Lendlease

CHECKED

Int Elevations - E1.53 & E1.54

CTH-PUR-MB-01-DR-A-93532

Proposed Internal Conservation Repairs