



DELANCEY STREET

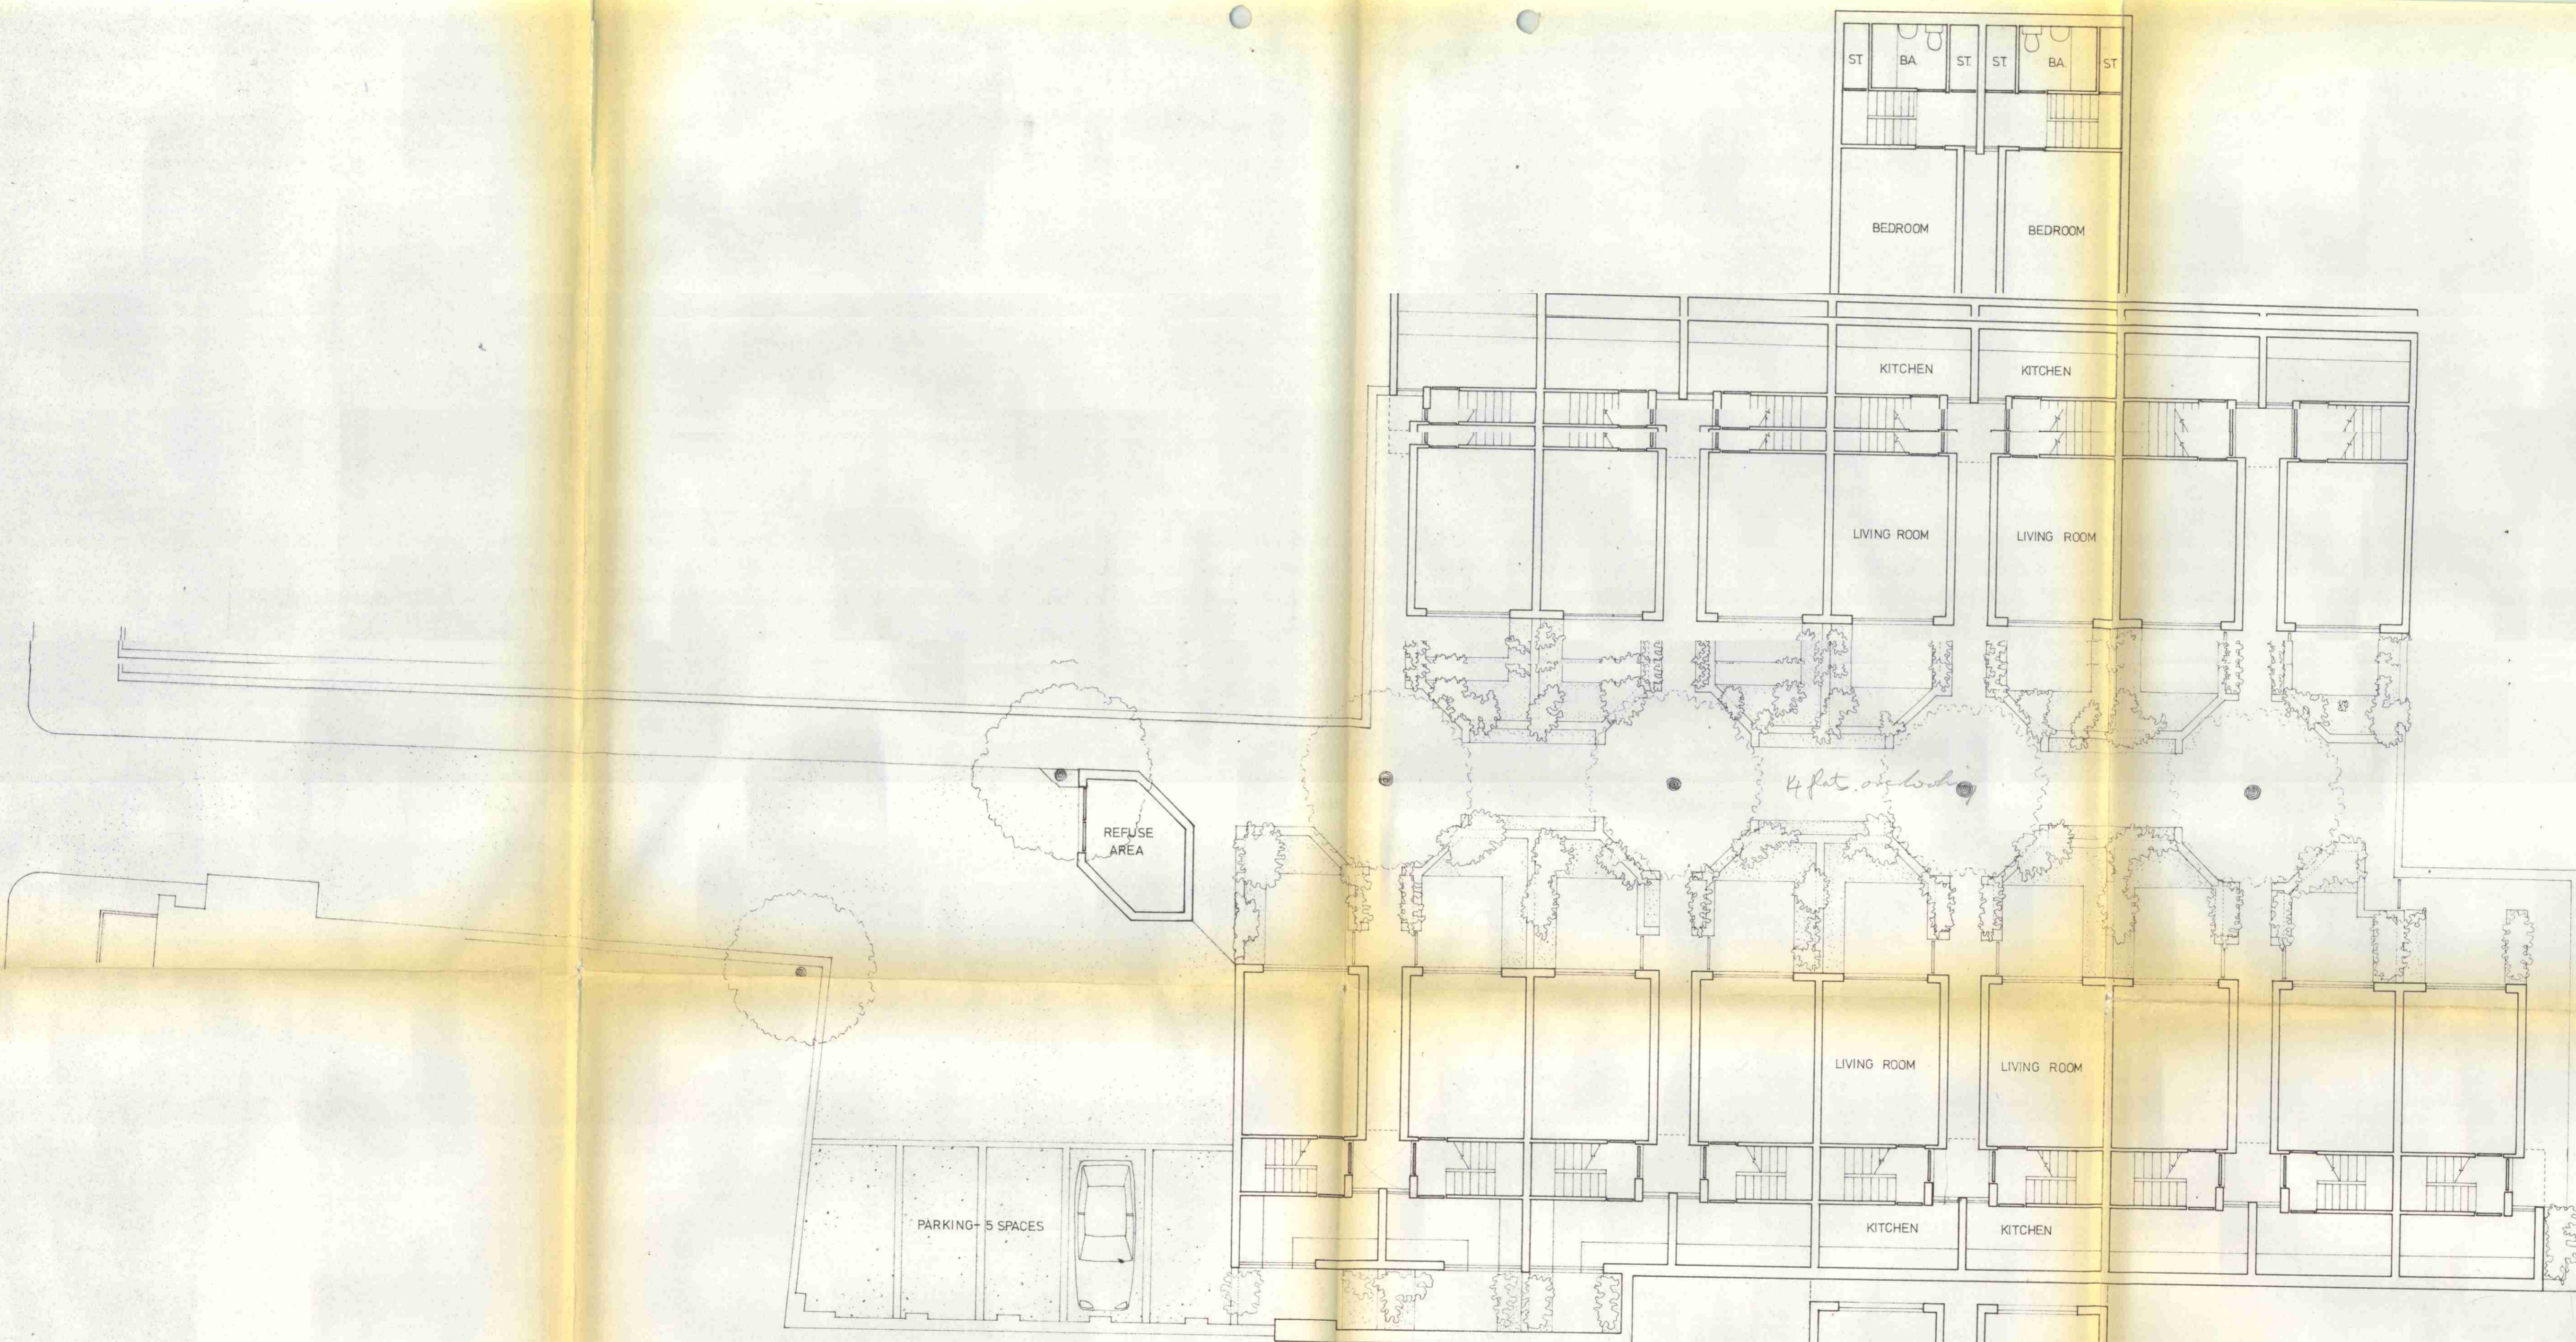

*Single aspect no private side.
 Daylighting to boundary worse than previous scheme
 No turning for open vehicle
 5 parking spaces necessary.
 More overhanging = cannot lean over each other
 less privacy. but?*

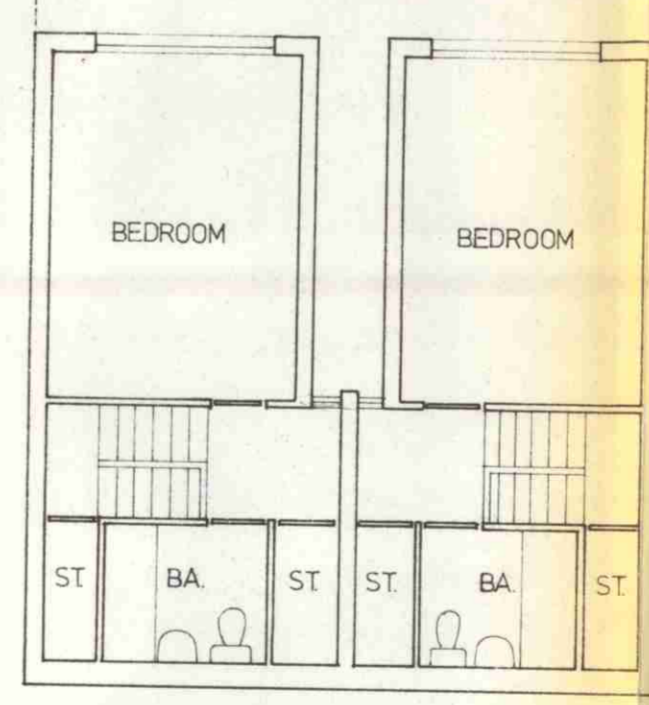


UPPER FLOOR

CASE COPY.
 LONDON BOROUGH OF CAMDEN
 TOWN AND COUNTRY PLANNING ACTS
 - 1 NOV 1977
 APPROVED
 PLANS NOT APPROVED
 ON BEHALF OF THE COUNCIL

CTP/J11/25/A/24930.

REVISIONS:
 REVISIONS:
 A 7.7.77 DRAWING TITLE CHANGED, NOTES ADDED.

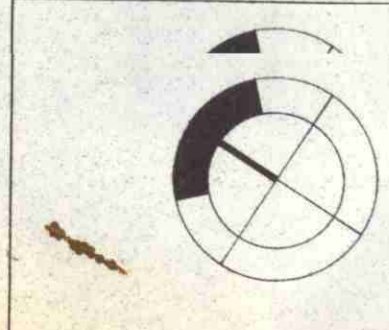

251.1A	PETER BELL AND PENNY MARTIN-JONES
	78 ALBERT STREET LONDON NW1 7NR 01 387 8483
	DELANCEY STUDIOS, DELANCEY ST, NW1
	SITE PLAN
SCALE 1:100	24 JUNE 1977