


NOTE


THIS DRAWING IS TO BE READ IN CONJUNCTION WITH ALL OTHER RELEVANT DRAWINGS AND SPECIFICATIONS

THIS DRAWING HAS BEEN PREPARED FOR IDENTIFICATION PURPOSES ONLY. VERIFICATION OF DRAWN INFORMATION TO BE CARRIED OUT BY CONTRACTOR PRIOR TO OTHER USE. ALL DIMENSIONS TO BE CHECKED ON SITE, AND SUCH DIMENSIONS TO BE THE CONTRACTOR'S RESPONSIBILITY. DRAWING ERRORS AND OMISSIONS TO BE REPORTED TO THE CONTRACT ADMINISTRATOR.

Extent of the application

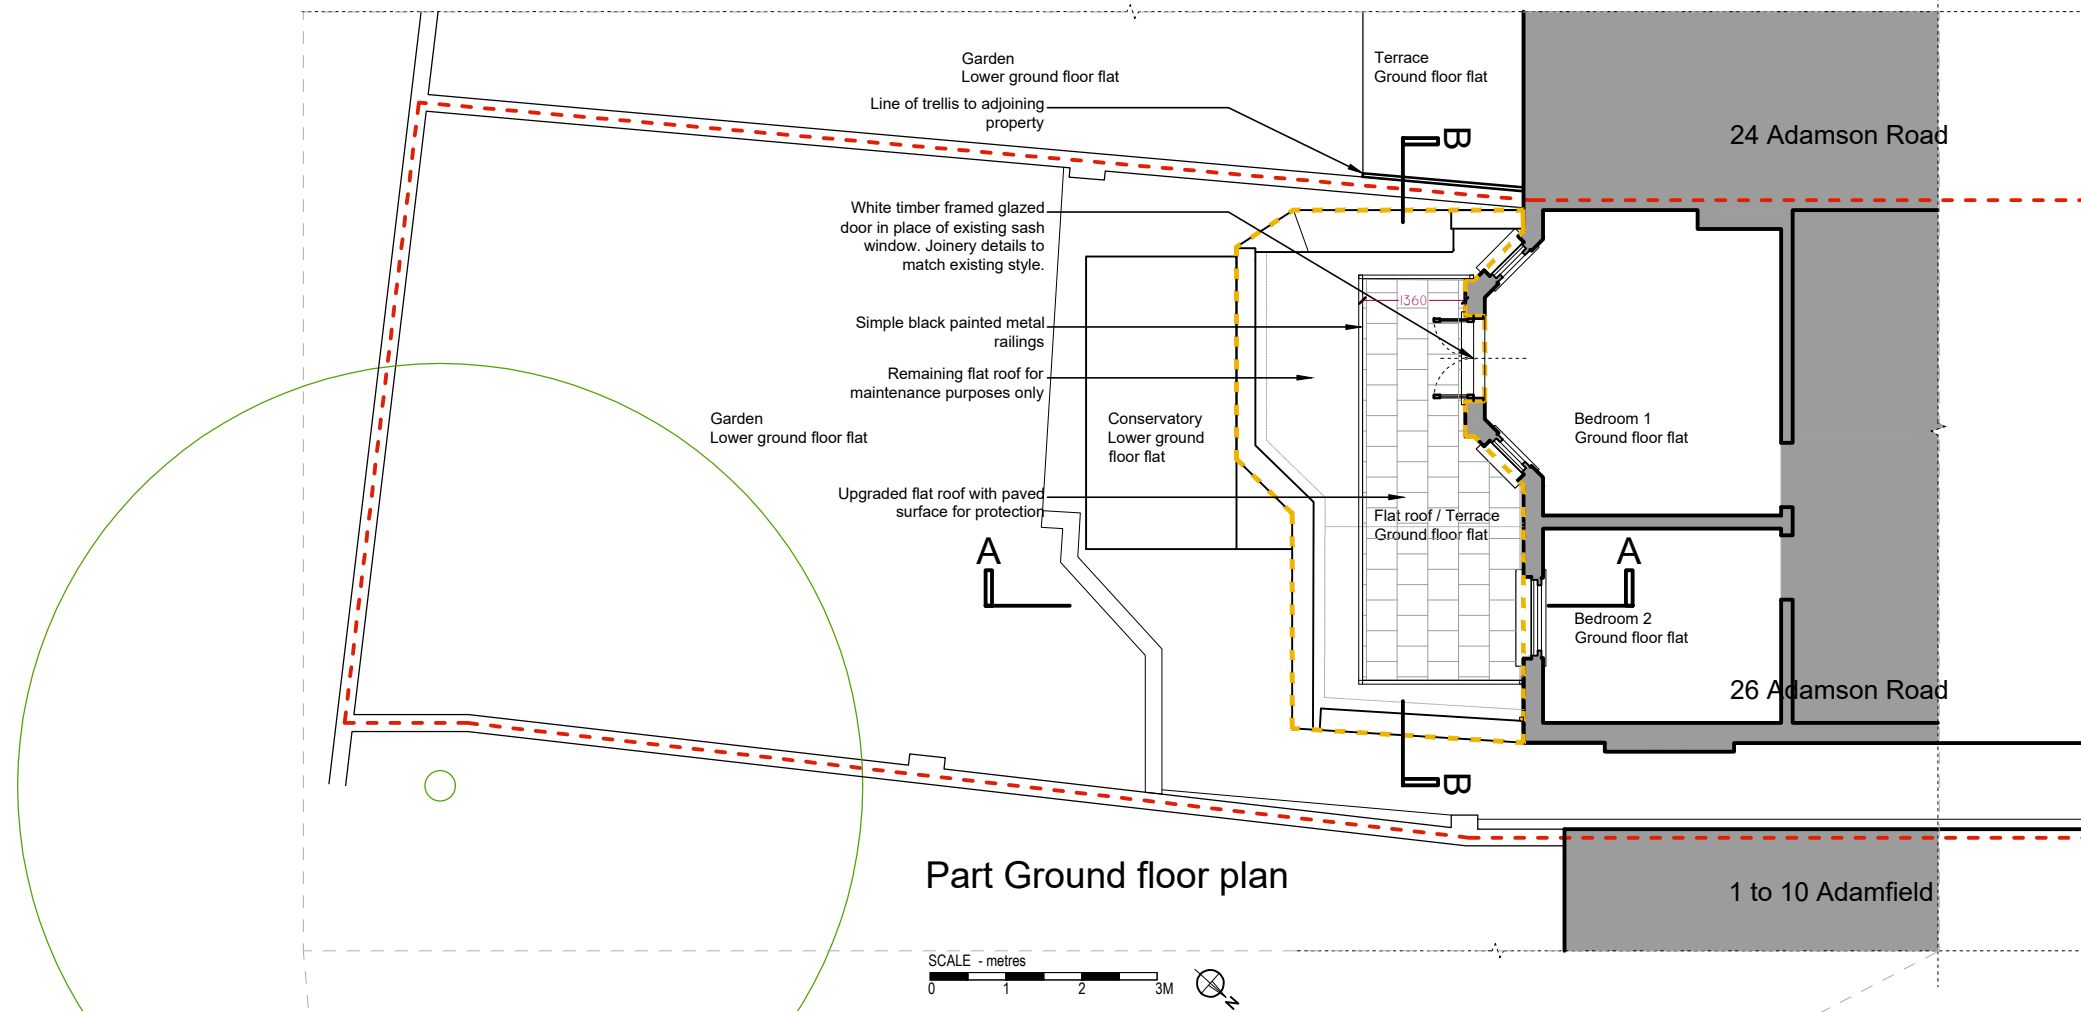

Part Ground floor plan

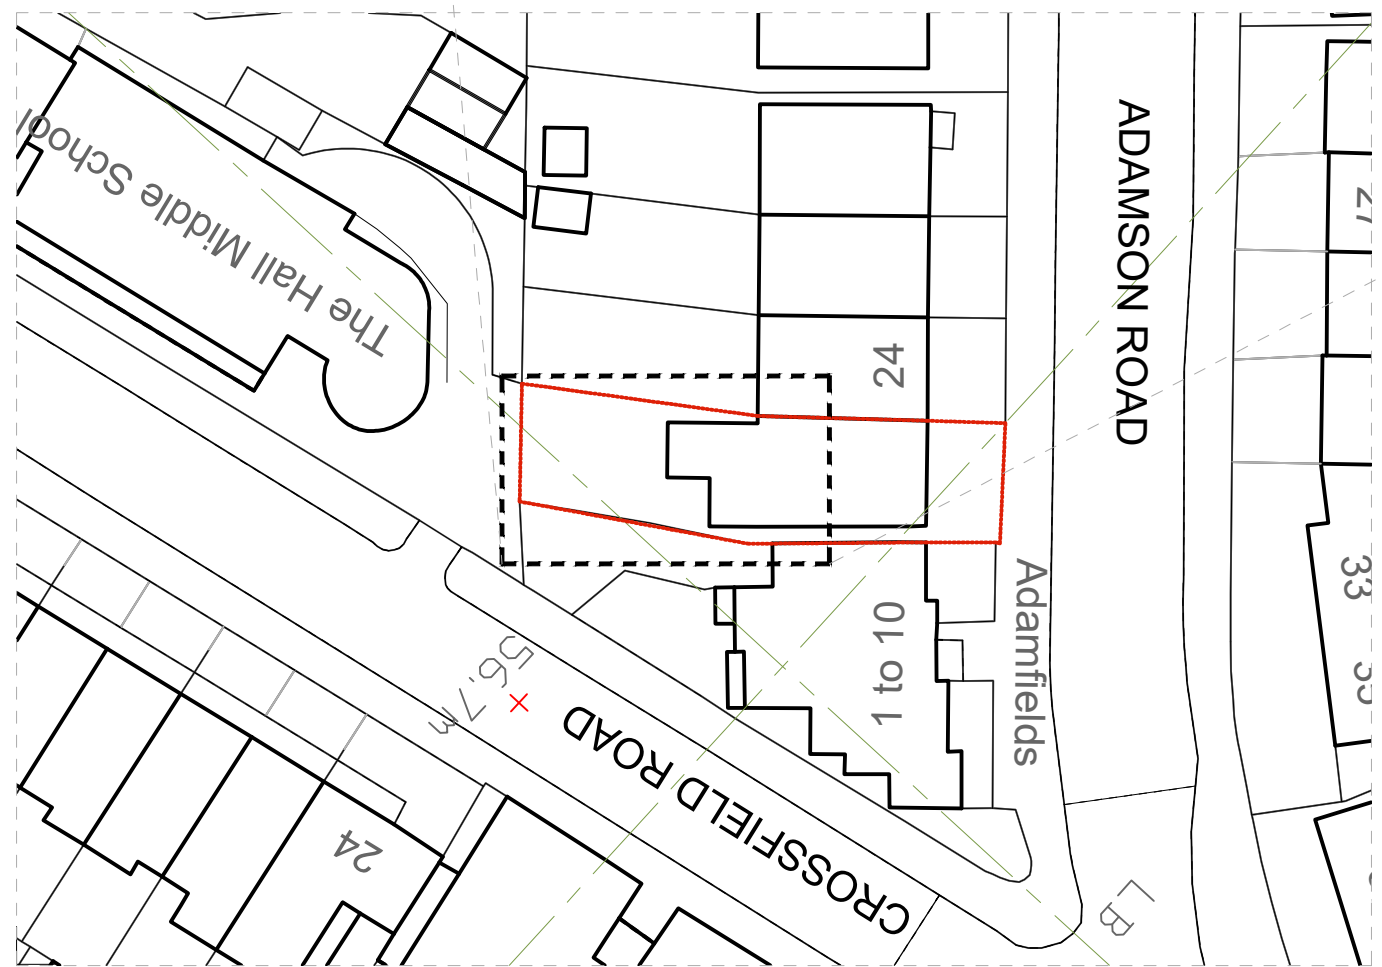

Site Plan  
Scale 1:500

A - Terrace reduced in size	16/07/19
REVISION	DATE

**Eveleigh Designs**

38 Northwood Road  
London, N6 5TP

rupert@eveleighdesigns.co.uk  
jocelyn@eveleighdesigns.co.uk  
tel 07722 830254

project	no		
26 ADAMSON ROAD	19/12		
London NW3			
drawing	no		
PROPOSED PART GROUND	GA 01 /A		
FLOOR PLAN			
scale	date	drawn	checked
1:100@A3	20.05.19	RE	JLE

**PLANNING**