


REVISION:			
NO.	DATE	DESCRIPTION	BY
01	08 APR 2019	NON MATERIAL AMENDMENT	AT
02	22 JUL 2019	REVISED DRAWING FOR NON MATERIAL AMENDMENT (HOPPER AND DUMPREY ADDED)	AT

NOTES:


MATERIAL:
 EXTERNAL WALL CLADDING: CHARRED TIMBER
 BOUNDARY WALL: RECLAIMED STOCK BRICK TO MATCH EXISTING
 ROOF: CORTEN STEEL ROOF PLANTERS WITH SEDUMS / WILD FLOWERS

KEY:


- 2017/0891/P
- 2017/7045/P
- EXISTING GARDEN WALL LINE

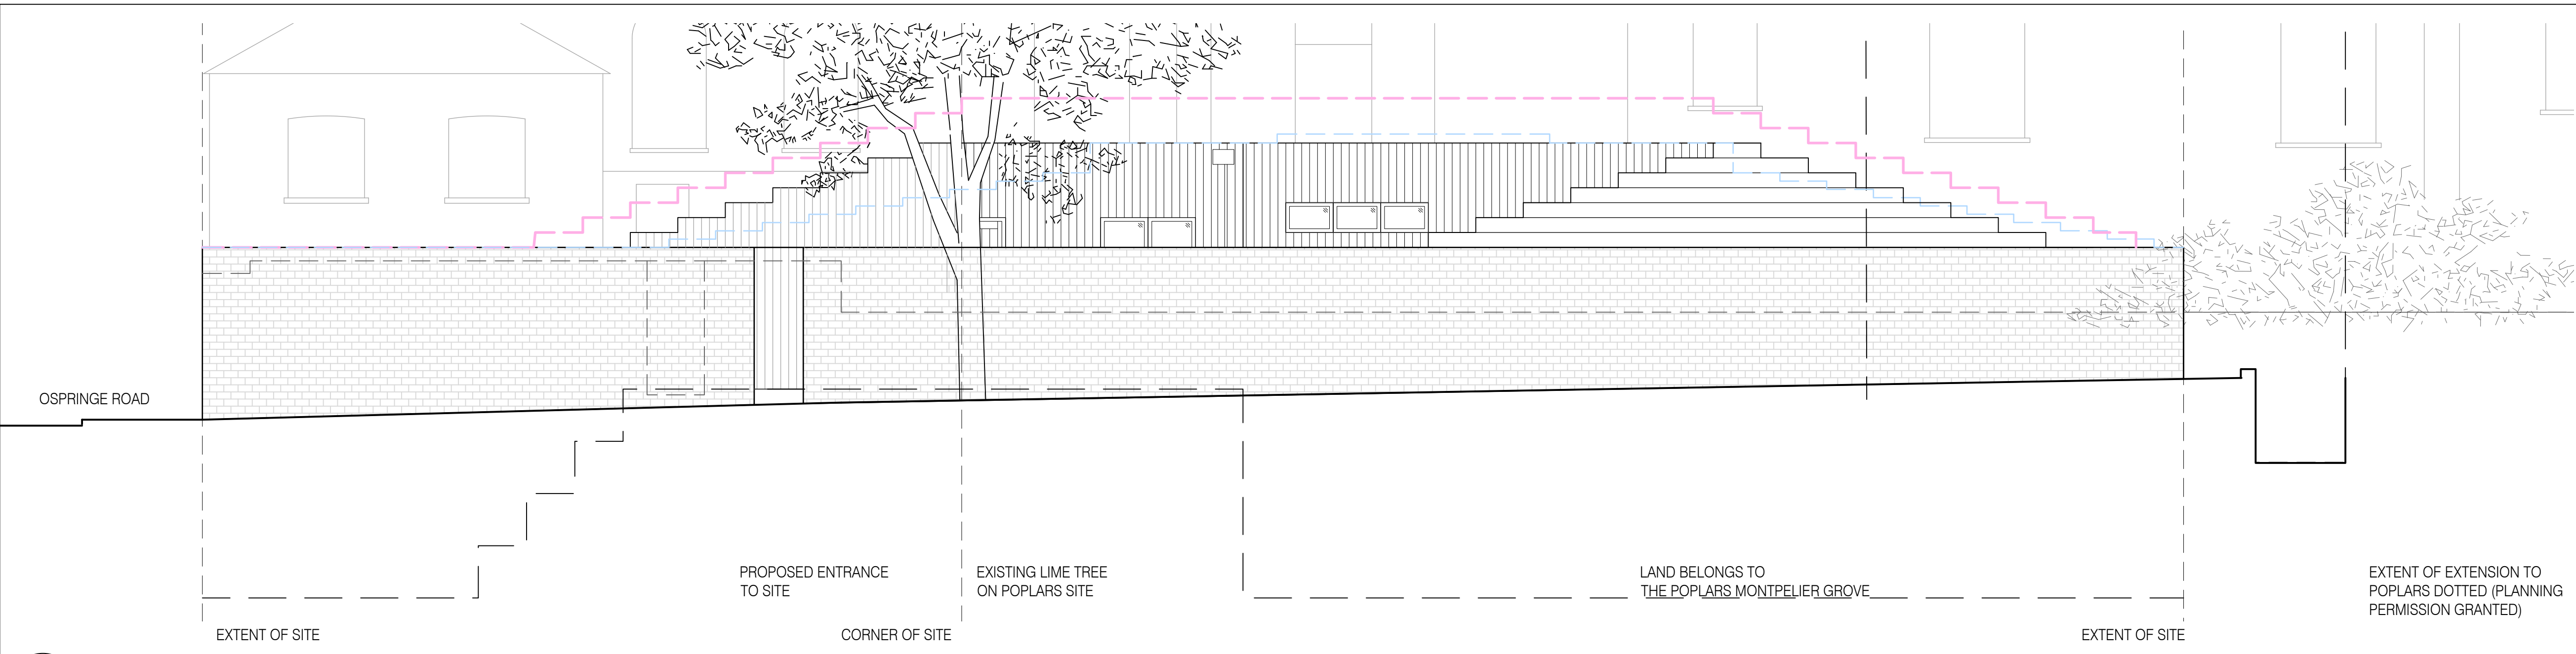


01 PROPOSED SOUTH-WEST ELEVATION
 SCALE: 1:50 @ A1 / 1:100 @ A3

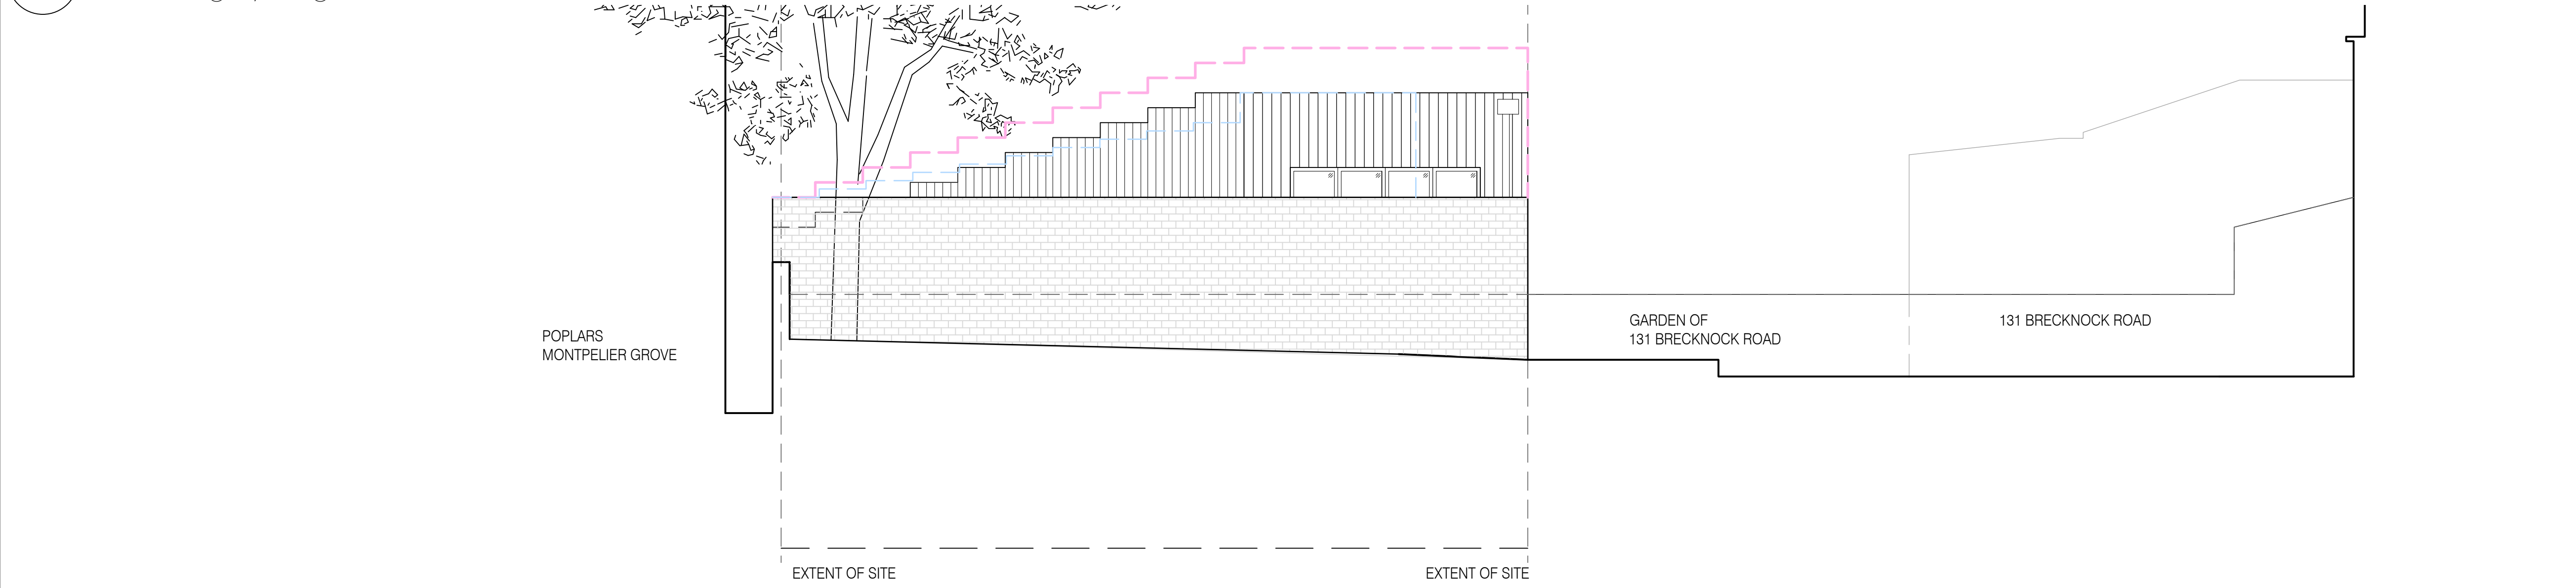

02 PROPOSED SOUTH-EAST ELEVATION
 SCALE: 1:50 @ A1 / 1:100 @ A3

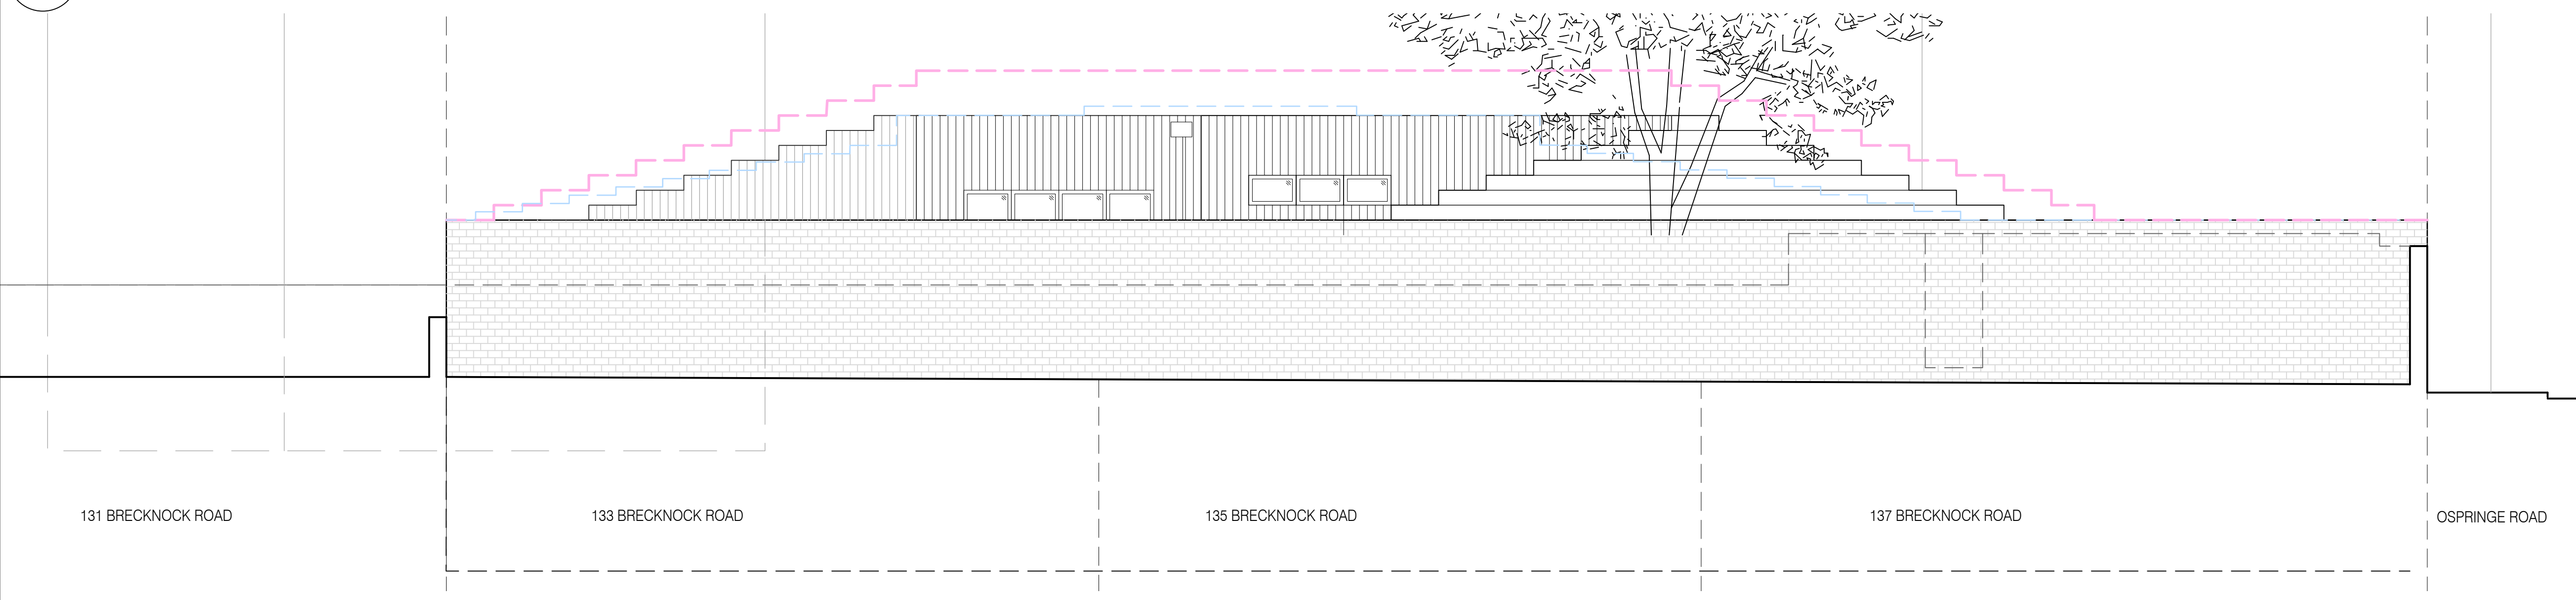

03 PROPOSED NORTH-EAST ELEVATION
 SCALE: 1:50 @ A1 / 1:100 @ A3

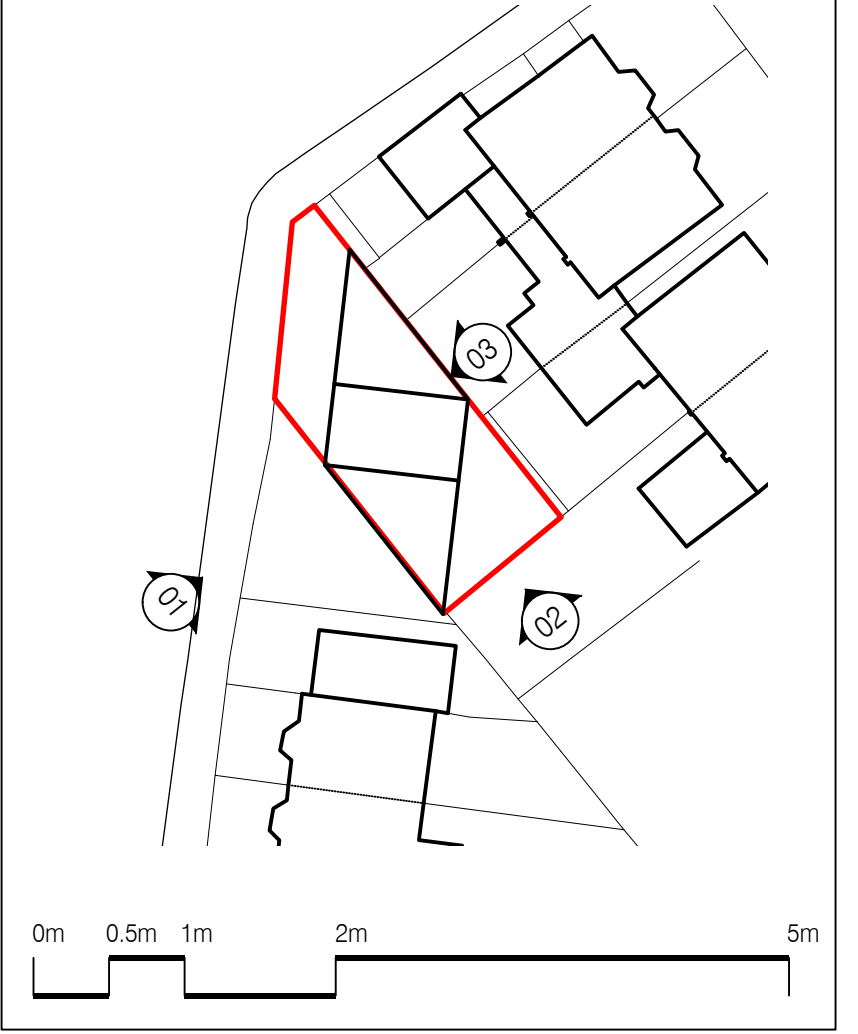

project
BRECKNOCK ROAD

status: PLANNING

drawn: YL checked: TvP

date: 01/06/2018 scale: 1:50@A1/1:100@A3

drawing title: PROPOSED ELEVATIONS

drawing no.: 092_A_03_02_P4

All Rights Reserved
 These drawings, concepts, designs and ideas are the property of von Peussein Pease Reynolds LLC. They may not be copied, reproduced, disclosed to others or used in connection with any work other than the specified project for which they were prepared, in whole or in part, without the prior written authorization of von Peussein Pease Reynolds LLC.