

A2092 / 101 : Existing Floor Plan



LIVING / DINING



BEDROOMS

Supply and fix new double glazed aluminum windows to bedrooms and living room all to match existing colour and design.

All windows are to match existing styles and fenestration to be approved by Contract Administrator prior to manufacture.

Window Legend.


1 : 50



Site Plan


1 : 1250

Sheet Size: A3 © ALDERTON ASSOCIATES

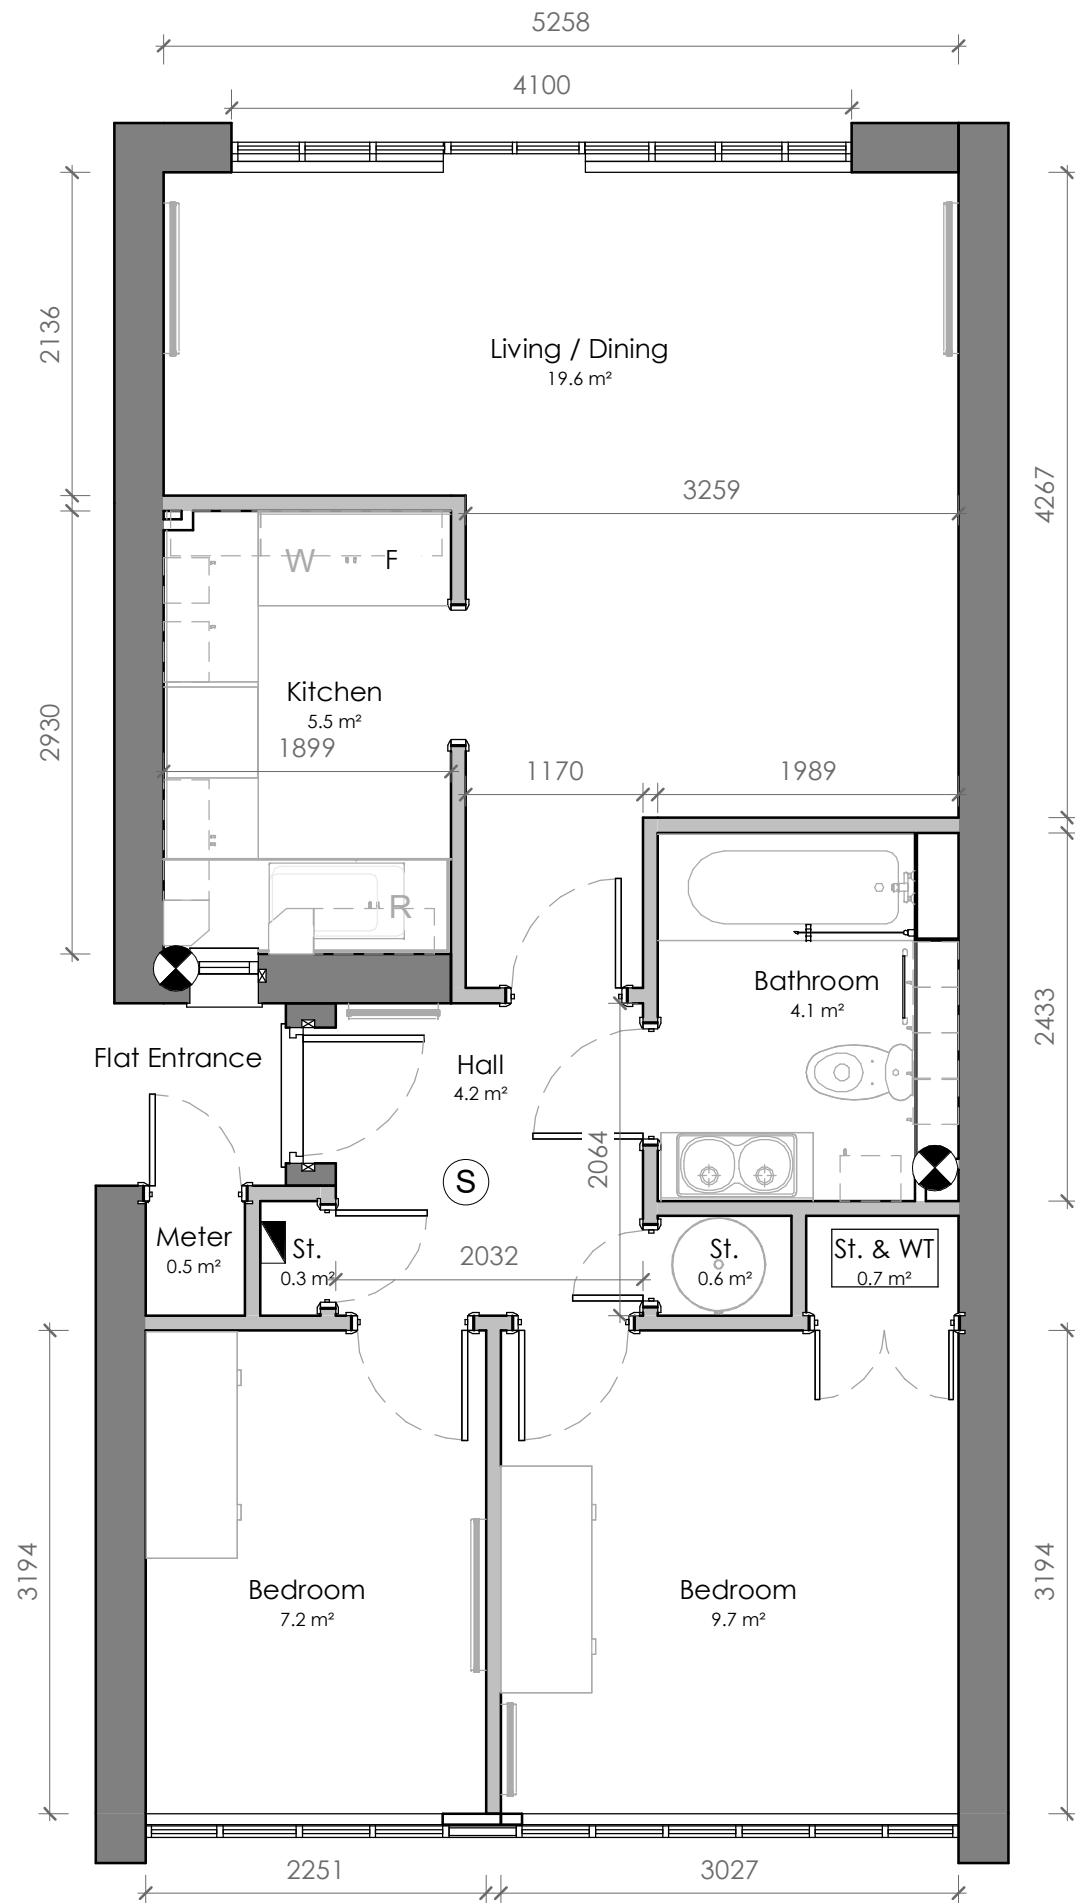

Existing Floor Plan


1 : 50

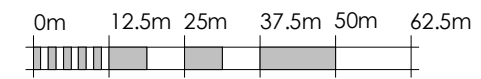

SCALE BAR 1:1250 @ A3

NOTES

DO NOT SCALE FROM THIS DRAWING.
All dimensions to be verified on site before work commences
All discrepancies to be notified to the Contract Administrator.

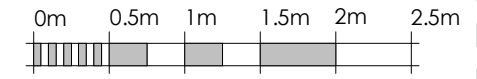

SCALE BAR 1:50 @ A3

LEGEND

- Consumer Unit
- Extract Fan
- Smoke Detector

Rev	Date	Description
-----	------	-------------

Drawing Status:

TENDER

Sheet Size:

A3



3 Brassie Wood
Chelmsford
CM3 3FP

Tel | 01245 460 222
aldertonassociates.co.uk



Client

One Housing Group
100 Chalk Farm Road
London, NW1 8EH

Site

34 Camden Gardens,
London,
NW1 9PQ

Project

Internal Refurbishment

Date	Scale	Drawn	Checked
------	-------	-------	---------

09/07/19 As indicated WG DA

Title:

Existing Floor Plan

DWG No:

A2092 / 101

Rev: