
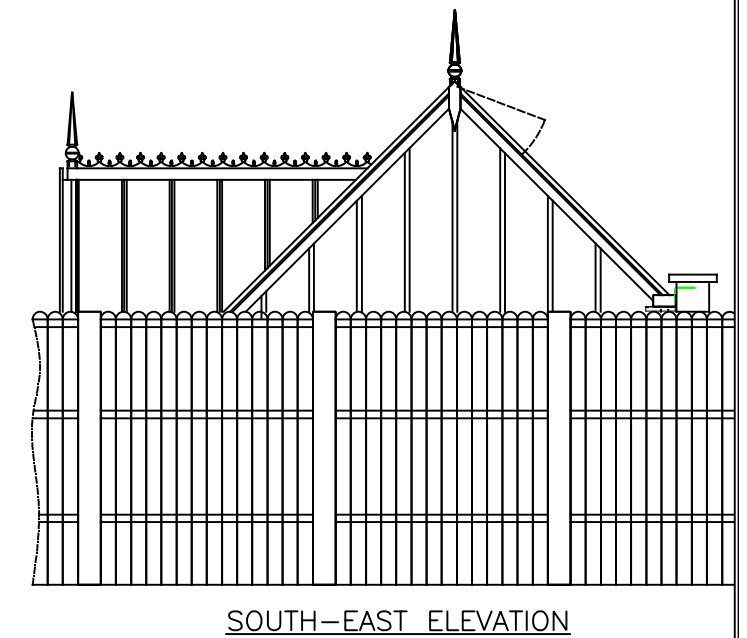
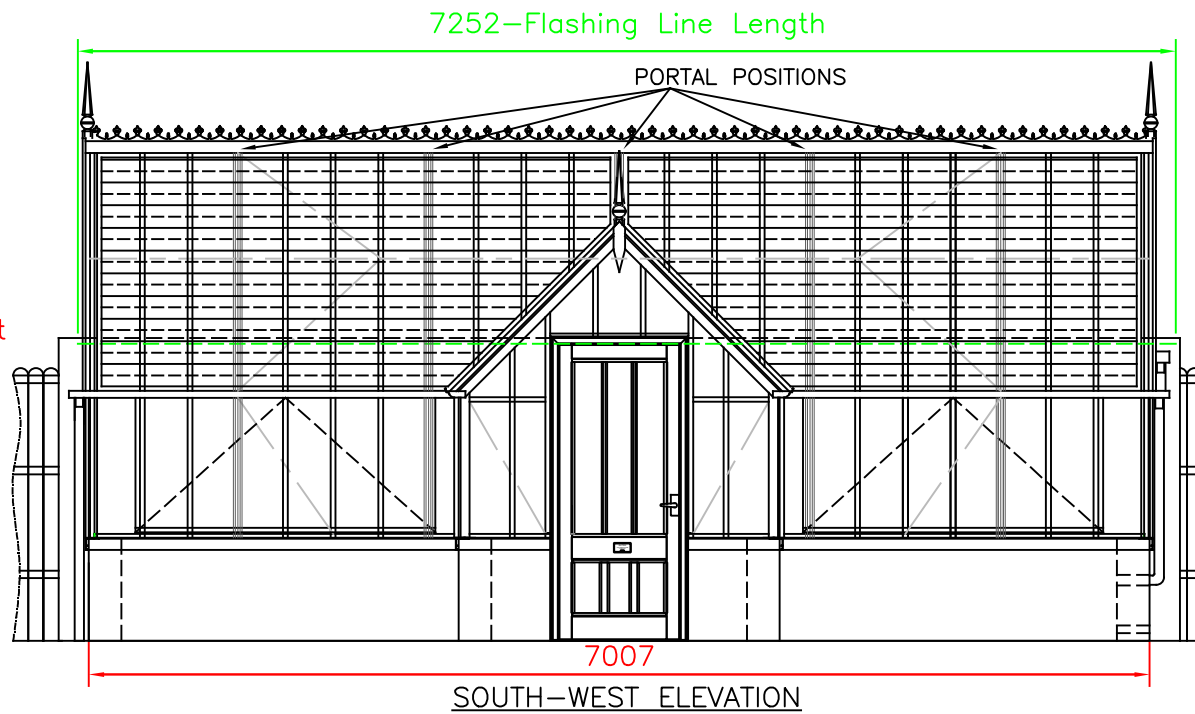
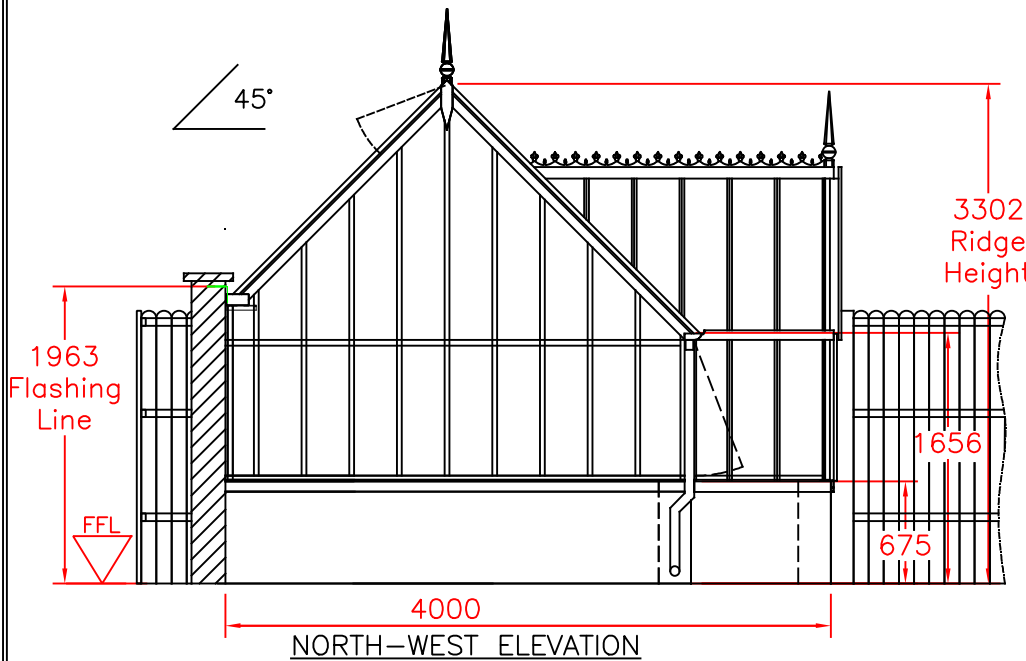
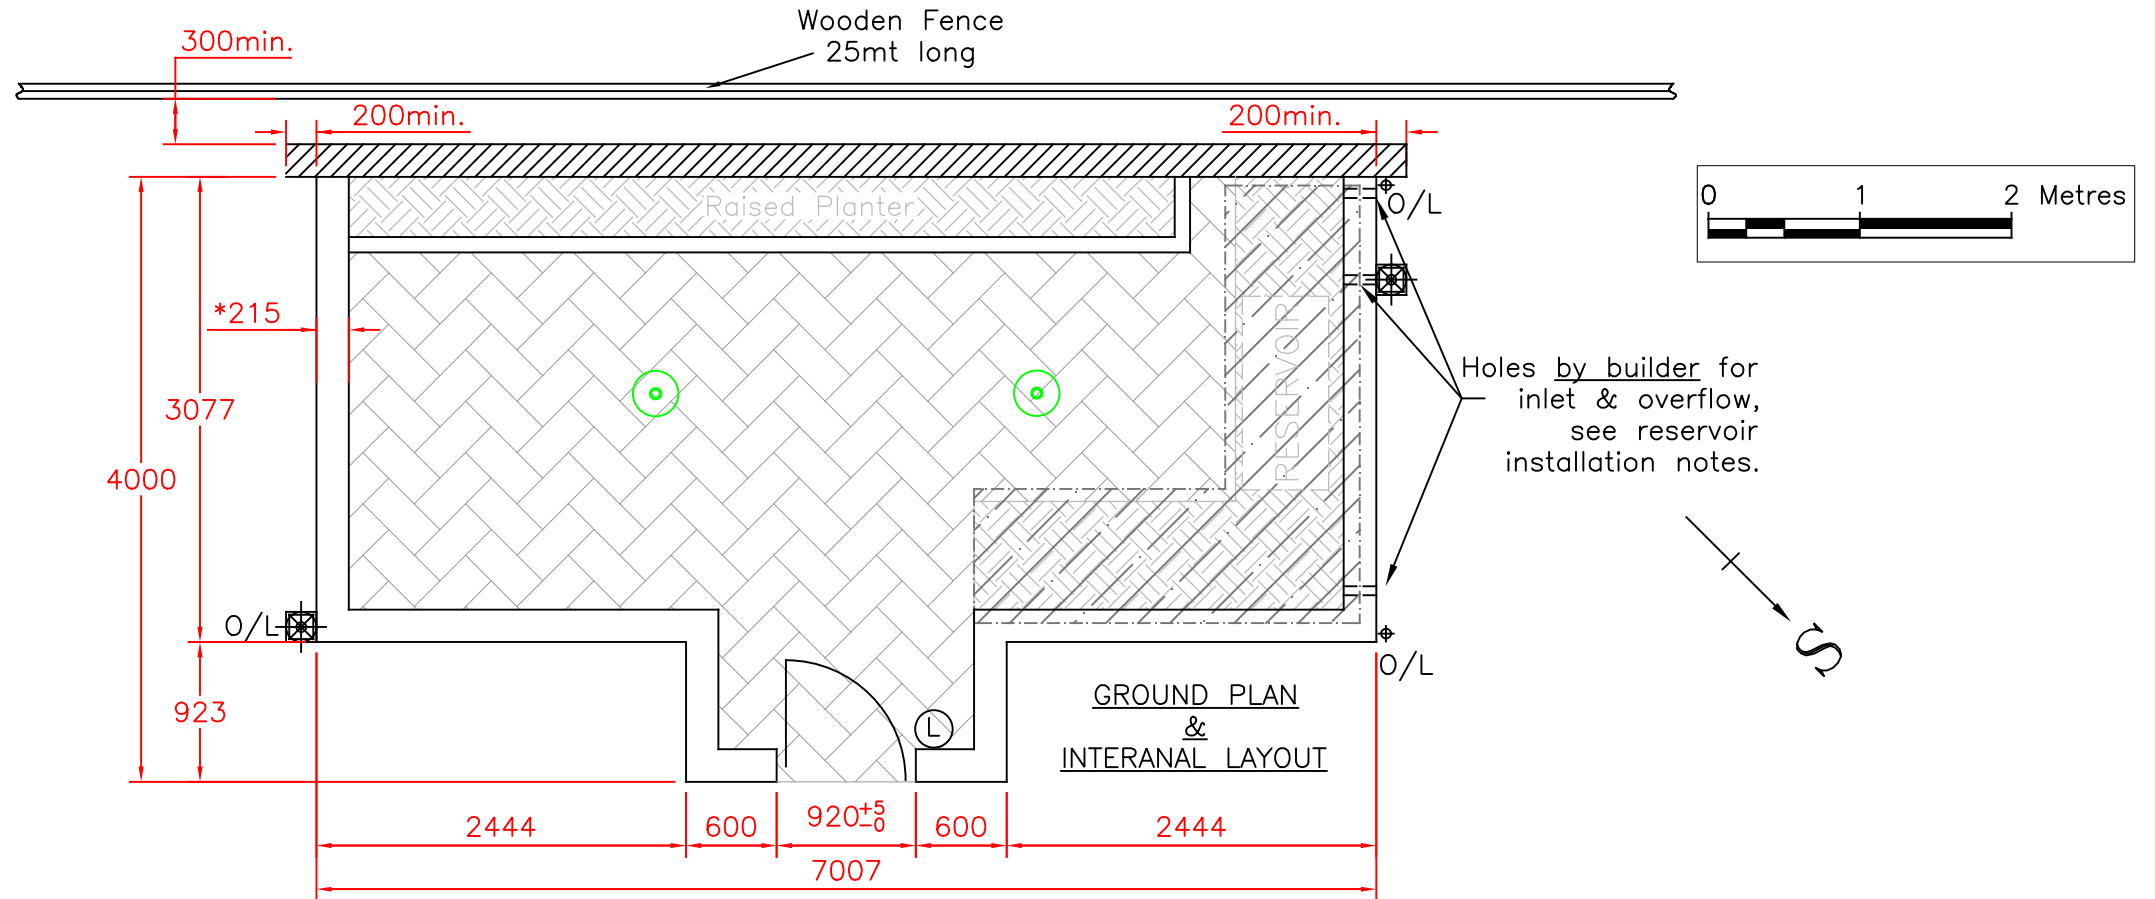



FOR CONSENT

DO NOT BUILD TO THIS PLAN,
SPECIFICATION STILL TO BE CONFIRMED

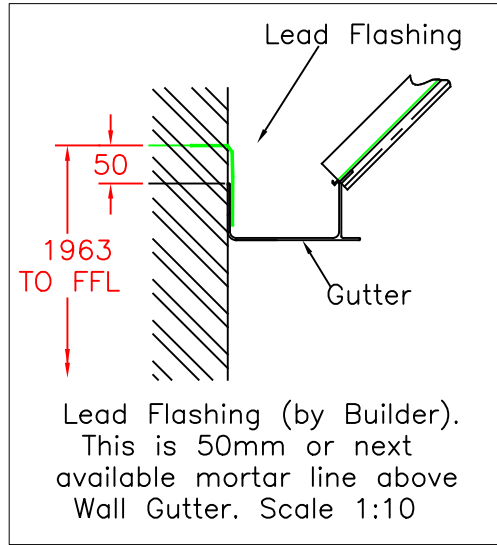


O/L = GUTTER OUT-LET
DIMENSIONS IN MILLIMETRES
PLEASE SEE ATTACHED BUILDING NOTES.
TOLERANCE: + OR - 5mm, EXCEPT AT DOORWAY.
* 215mm - Nominal dimension, wall should be Solid with header course.
* 102mm - Nominal dimension, single course wall Cold frames & Internal Planters Only.

The dimensions shown on this drawing are those of the required base wall. As our structures are manufactured to accommodate these dimensions the completed base MUST correspond exactly (by steel tape measure) to the measurements on this drawing. If the base wall is incorrect in any way, the expense of alterations and delays in installation etc., are the responsibility of the builder and/or the customer.


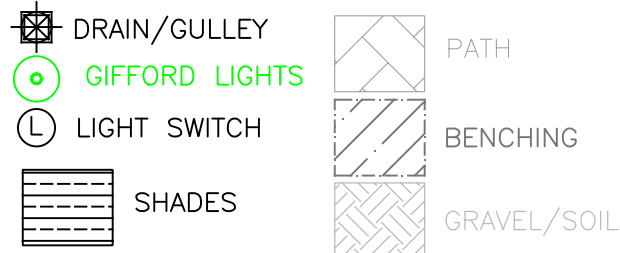


REV.A - COLD FRAMES REMOVED. SHADES & LIGHTS ADDED. WOODEN FENCE SHOWN. NR. 24.06.19

 GREENHOUSES AND CONSERVATORIES		TITLE		
		PROPOSED GROUND PLAN TRADITIONAL 3/4 SPAN GREENHOUSE 315 BAYS. 45° ROOF		
DRAWN	DATE	SCALE	DWG NO.	REV
NR	31.05.19	1:50 @A3	VPF 5650/T	A
CHECKED	CHECKED	CUSTOMER / ORDER No.		
			Mrs. G. McDougal, Redington Road. 25728	

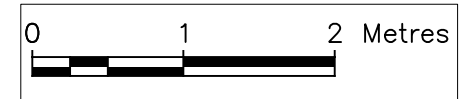

FOR CONSENT
DO NOT BUILD TO THIS PLAN,
SPECIFICATION STILL TO BE CONFIRMED

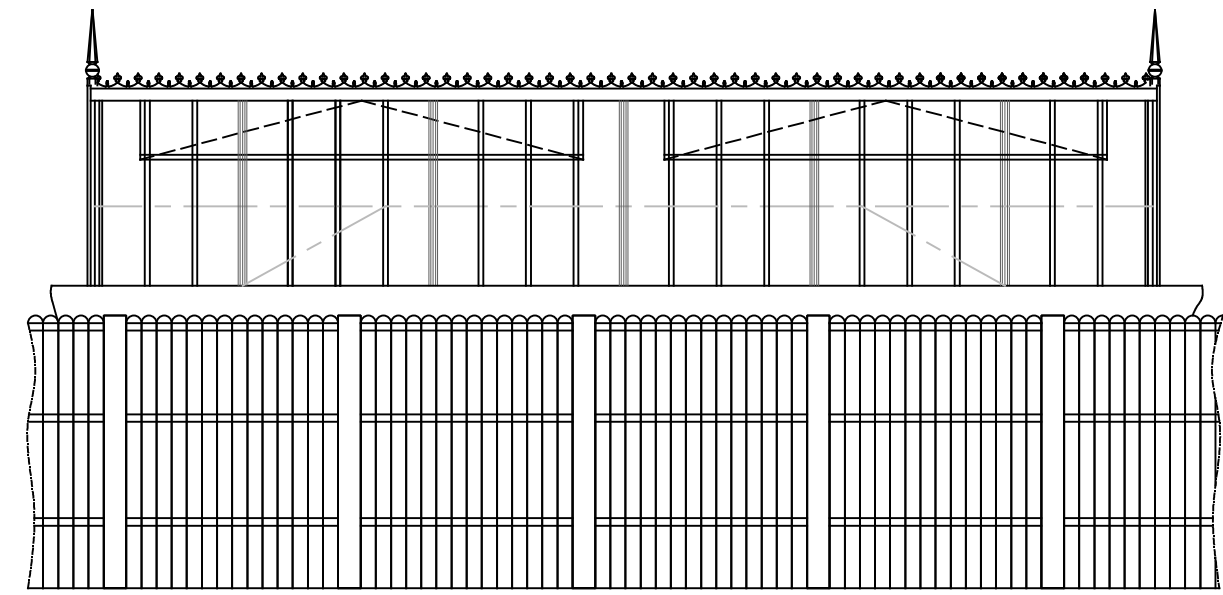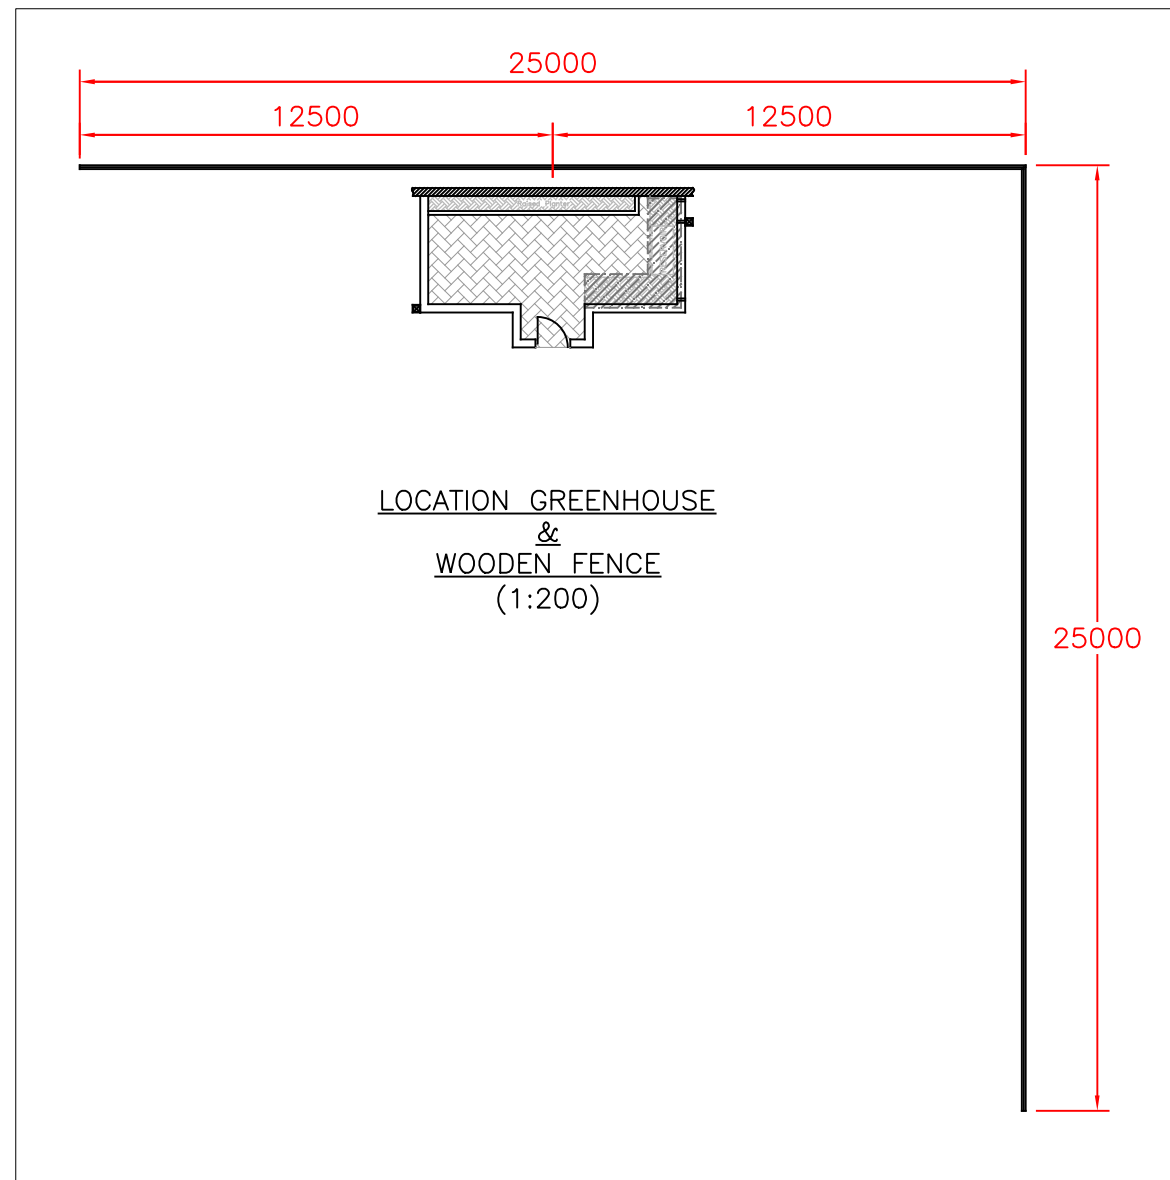

NORTH-EAST ELEVATION

O/L = GUTTER OUT-LET
DIMENSIONS IN MILLIMETRES
PLEASE SEE ATTACHED BUILDING NOTES.
TOLERANCE: + OR - 5mm, EXCEPT AT DOORWAY.
* 215mm - Nominal dimension, wall should be Solid with header course.
* 102mm - Nominal dimension, single course wall Cold frames & Internal Planters Only.

DRAIN/GULLEY

The dimensions shown on this drawing are those of the required base wall. As our structures are manufactured to accommodate these dimensions the completed base MUST correspond exactly (by steel tape measure) to the measurements on this drawing. If the base wall is incorrect in any way, the expense of alterations and delays in installation etc., are the responsibility of the builder and/or the customer.

REV.A - COLD FRAMES REMOVED. SHADES & LIGHTS ADDED. WOODEN FENCE SHOWN. NR. 24.06.19				
 ALITEX TM GREENHOUSES AND CONSERVATORIES		TITLE PROPOSED GROUND PLAN TRADITIONAL 3/4 SPAN GREENHOUSE 315 BAYS. 45° ROOF		
DRAWN NR	DATE 31.05.19	SCALE 1:50 @A3	DWG NO. VPF 5650/T	REV A
CHECKED	CHECKED	CUSTOMER / ORDER No. Mrs. G. McDougal, Redington Road. 25728		