
 JUNCTION BETWEEN ST ANDREW'S HOUSE AND CHARTERHOUSE STREET BLOCK

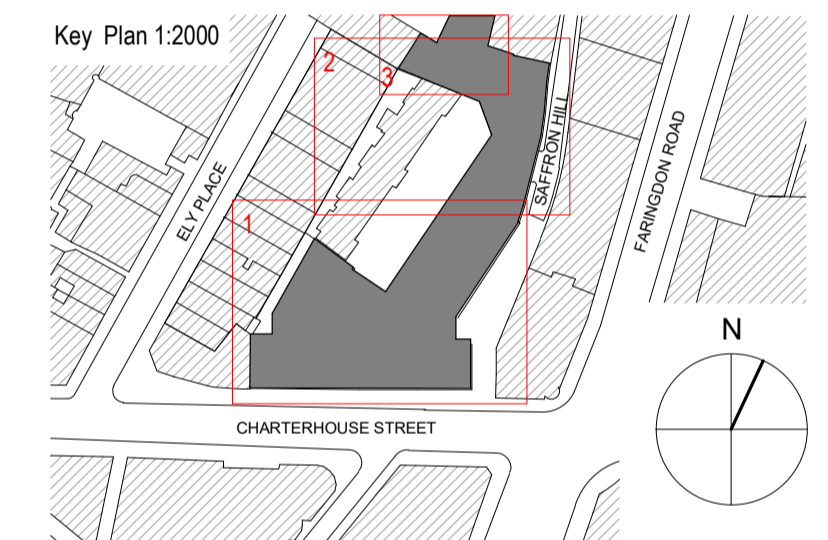

DO NOT SCALE ANY DIMENSIONS OFF THIS DRAWING. ANY DISCREPANCIES BETWEEN THIS DRAWING AND OTHER INFORMATION ARE TO BE REFERRED TO MCM ARCHITECTURE LIMITED. WHERE THE DRAWING RELATES TO AN EXISTING BUILDING OR COMPLETED CONSTRUCTION THE CONTRACTOR IS RESPONSIBLE FOR CHECKING THAT THERE IS NO CONFLICT BETWEEN ACTUAL BUILDING DIMENSIONS AND DRAWING DIMENSIONS. IN THE EVENT OF DISCREPANCIES BETWEEN THIS DRAWING AND SUBCONTRACTOR'S APPROVED WORKING DRAWINGS FOR RELEVANT BUILDING COMPONENTS, THE SUBCONTRACTOR'S DRAWING SHALL TAKE PRECEDENCE. ANY CONFLICTS ARISING OUT OF INFORMATION AS NOTED ABOVE MUST BE REPORTED IMMEDIATELY TO MCM ARCHITECTURE LIMITED. THIS DRAWING IS THE COPYRIGHT OF MCM ARCHITECTURE LIMITED. ALL DIMENSIONS ARE IN MILLIMETRES UNLESS OTHERWISE STATED.

CDM REGULATION			
HAZARDS	DATE ADDED	DATE MITIGATED	RISK ASSESSMENT DATE

P1 05.07.19 LISTED BUILDING APPLICATION SP  
 REV DATE PURPOSE OF ISSUE

CLIENT AA & DB  
 PROJECT 17 CHARTERHOUSE ST.  
 DRAWING PROPOSED THIRD FLOOR PLAN ST ANDREW'S HOUSE LBA

SCALE 1:100 @A1  
 1:200 @A3  
 DRAWN CS  
 CHECKED BM

STATUS  PRELIMINARY  
 TENDER  
 CONSTRUCTION  
 AS BUILT

DRAWING NO. P17-082 A-07-03-01 P1  
proj. role series floor type no. rev

**MCM.**  
 MCM Architecture Limited  
 71 Hopton Street London SE1 9LR  
 T 020 7902 0900  
 www.mcm-uk.com