




EXISTING WORKSHOP UNIT
SCALE 1:100

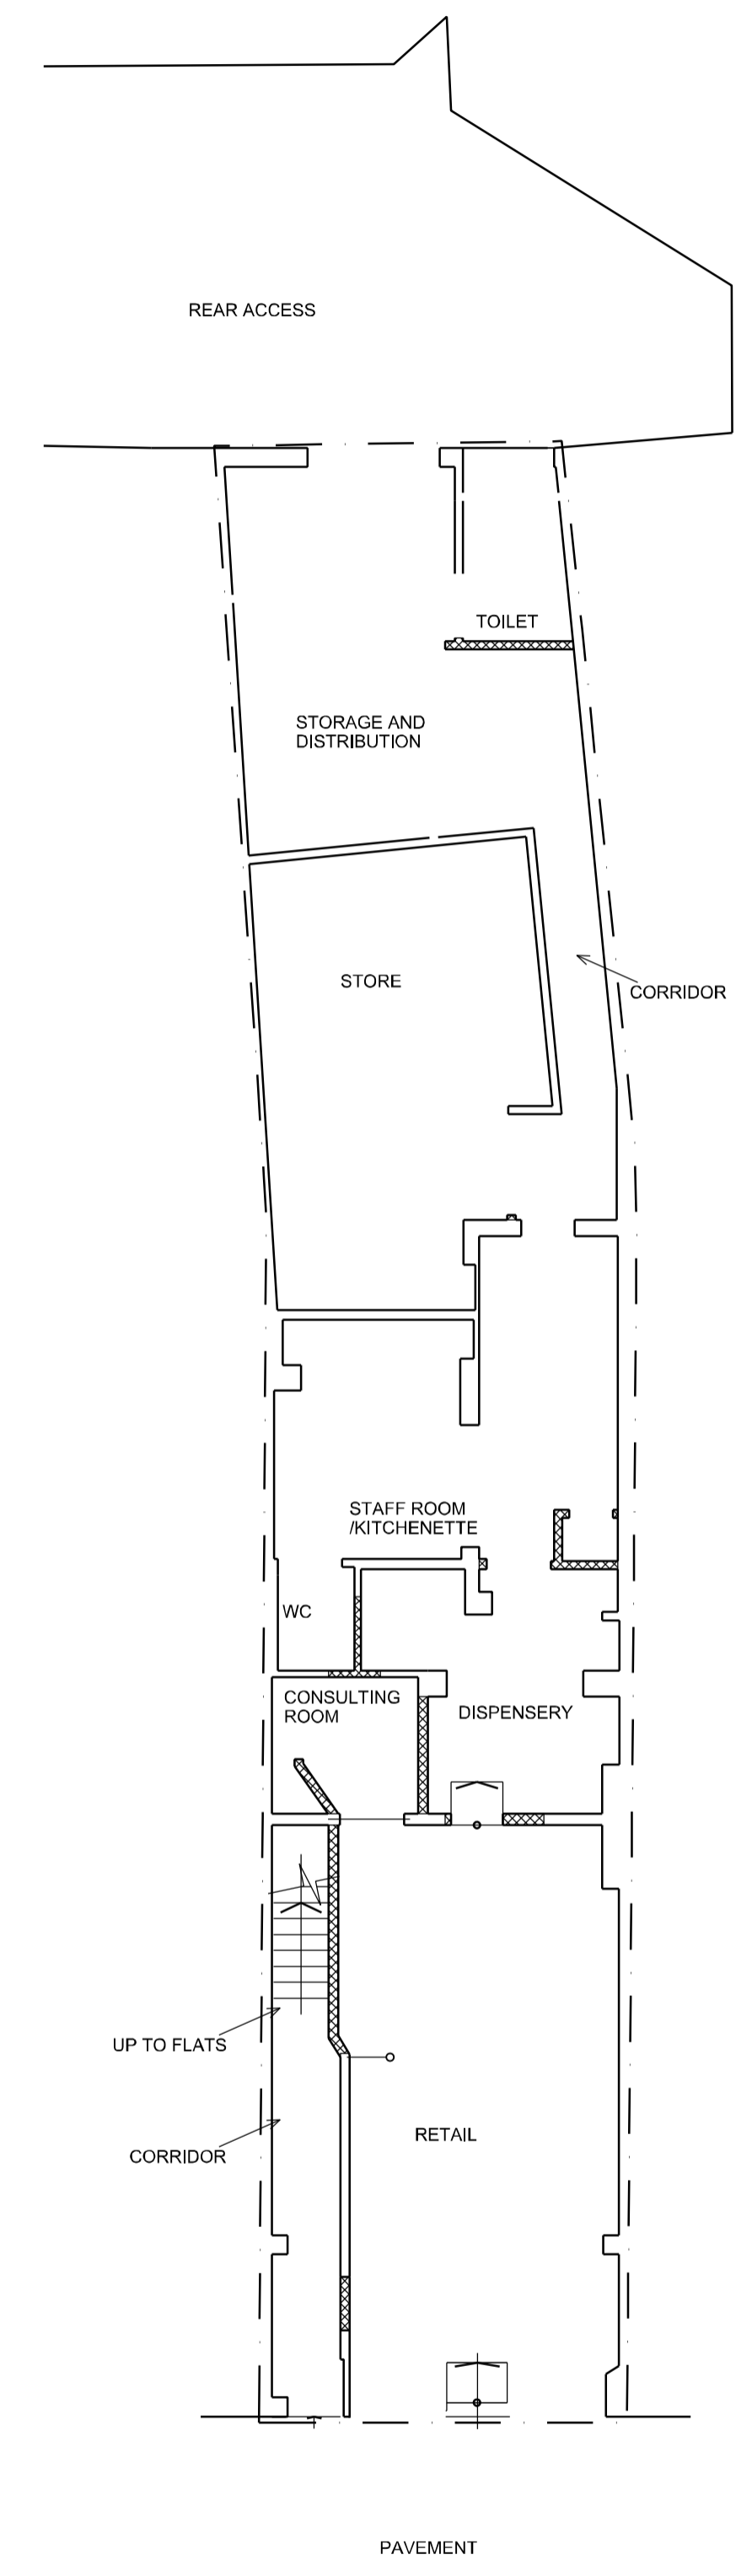


PROPOSED GROUND FLOOR PLAN
SCALE 1:100

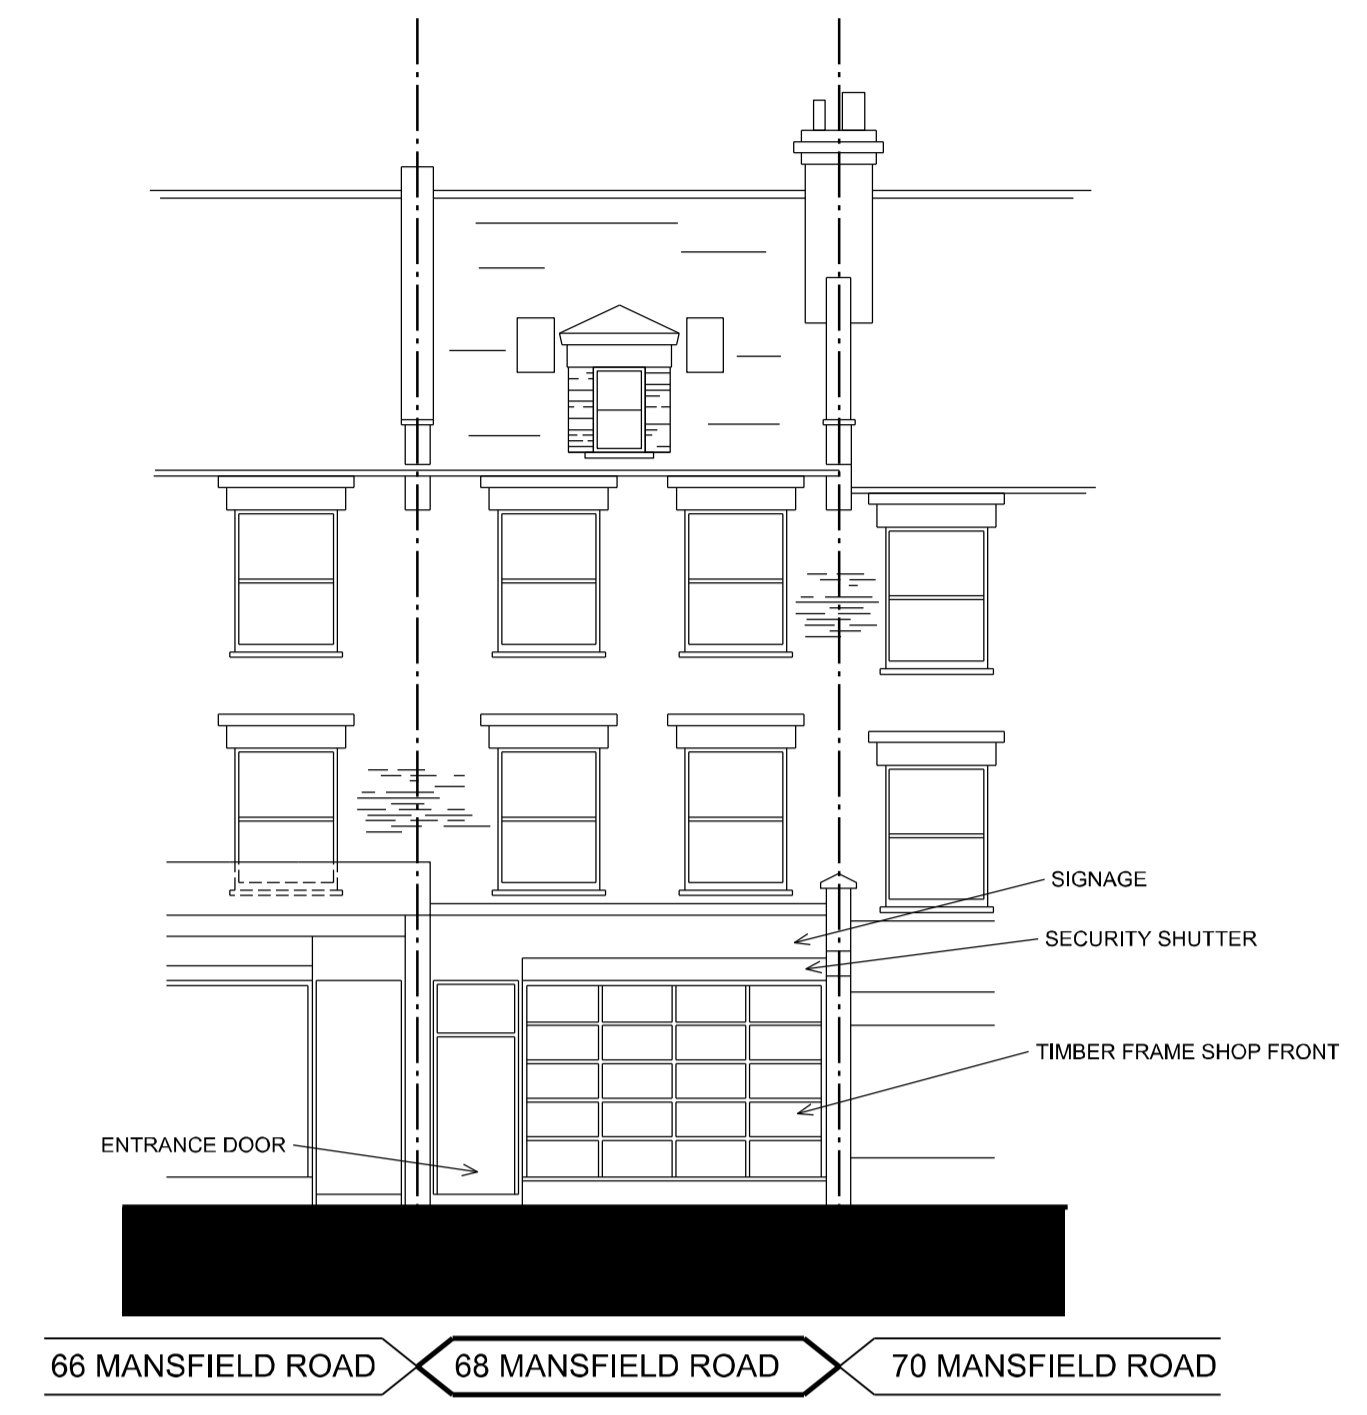

EXISTING WORKSHOP FRONTAGE
SCALE 1:100

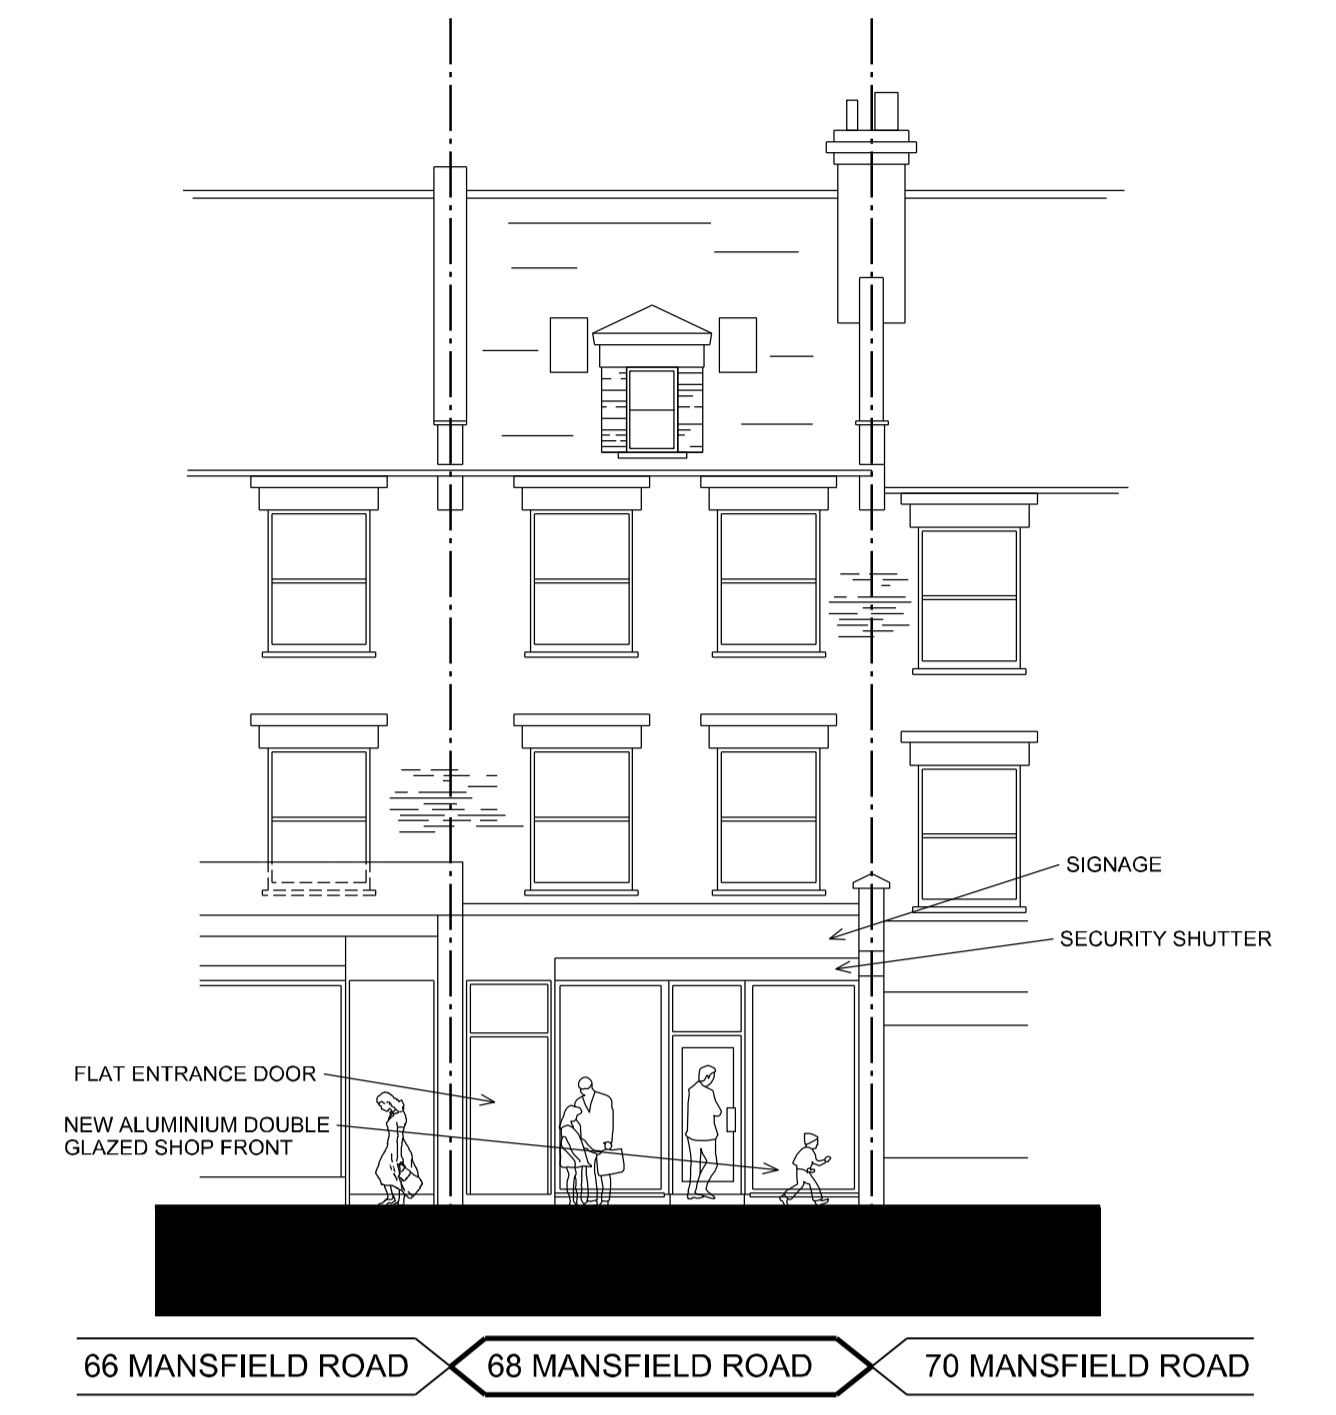

PROPOSED RETAIL UNIT FRONTAGE
SCALE 1:100

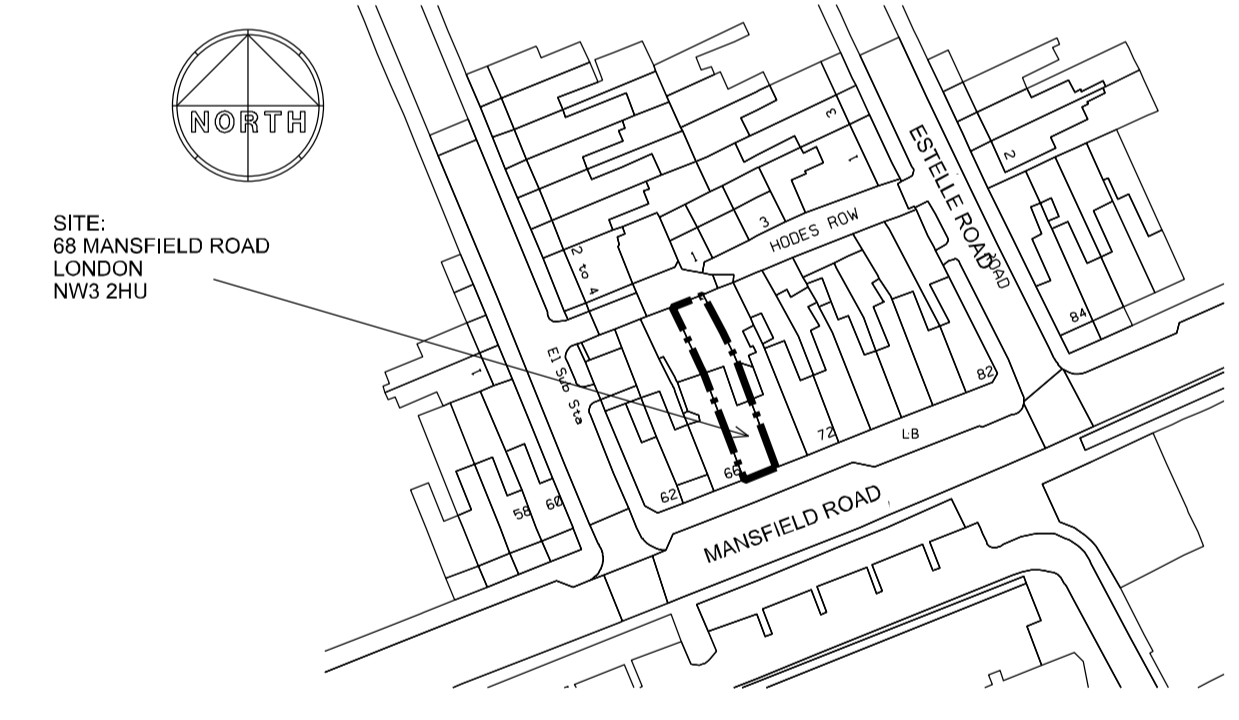

LOCATION PLAN
SCALE 1:1250

PLANNING APPLICATION NOTE:
ALTERATIONS TO THE FRONT OF THE RETAIL STORE SUBJECT TO LAWFUL USE GRANTED AND WILL ALSO BE SUBJECT TO A SEPARATE PLANNING APPLICATION.

A	23/03/10	PLANNING APPLICATION NOTE ADDED	DS
REVISION	DATE	COMMENTS	AUTHOR / CHECKED
DS² D S s q u a r e d A R C H I T E C T S DVS HOUSE 4 SPRING VILLA ROAD H A B 7 E			
■ LONDON 020 87325620 ■ www.dsquared.co.uk ■ design@dsquared.co.uk			
SCALE	PAPER SIZE	TITLE	
1:100, 1:250	A1	68 MANSFIELD ROAD, LONDON, NW3 2HU	
DATE	DETAIL		
MARCH 2010	PROPOSED LAWFUL CHANGE OF USE & SHOPFRONT ALTERATION		
AUTHOR \ CHECKED	DRAWING No.	REV.	STATUS.
DS	10011 P 01.01	DS	PLANNING
CONTRACTORS MUST CHECK ALL DIMENSIONS ON SITE. ONLY FIGURED DIMENSIONS ARE TO BE WORKED FROM. DISCREPANCIES MUST BE REPORTED TO THE ARCHITECT BEFORE PROCEEDING. © THIS DRAWING IS COPYRIGHT.			
SCALE BAR			
m	1	5	10 15