


PROPOSED ACOUSTIC SCREEN

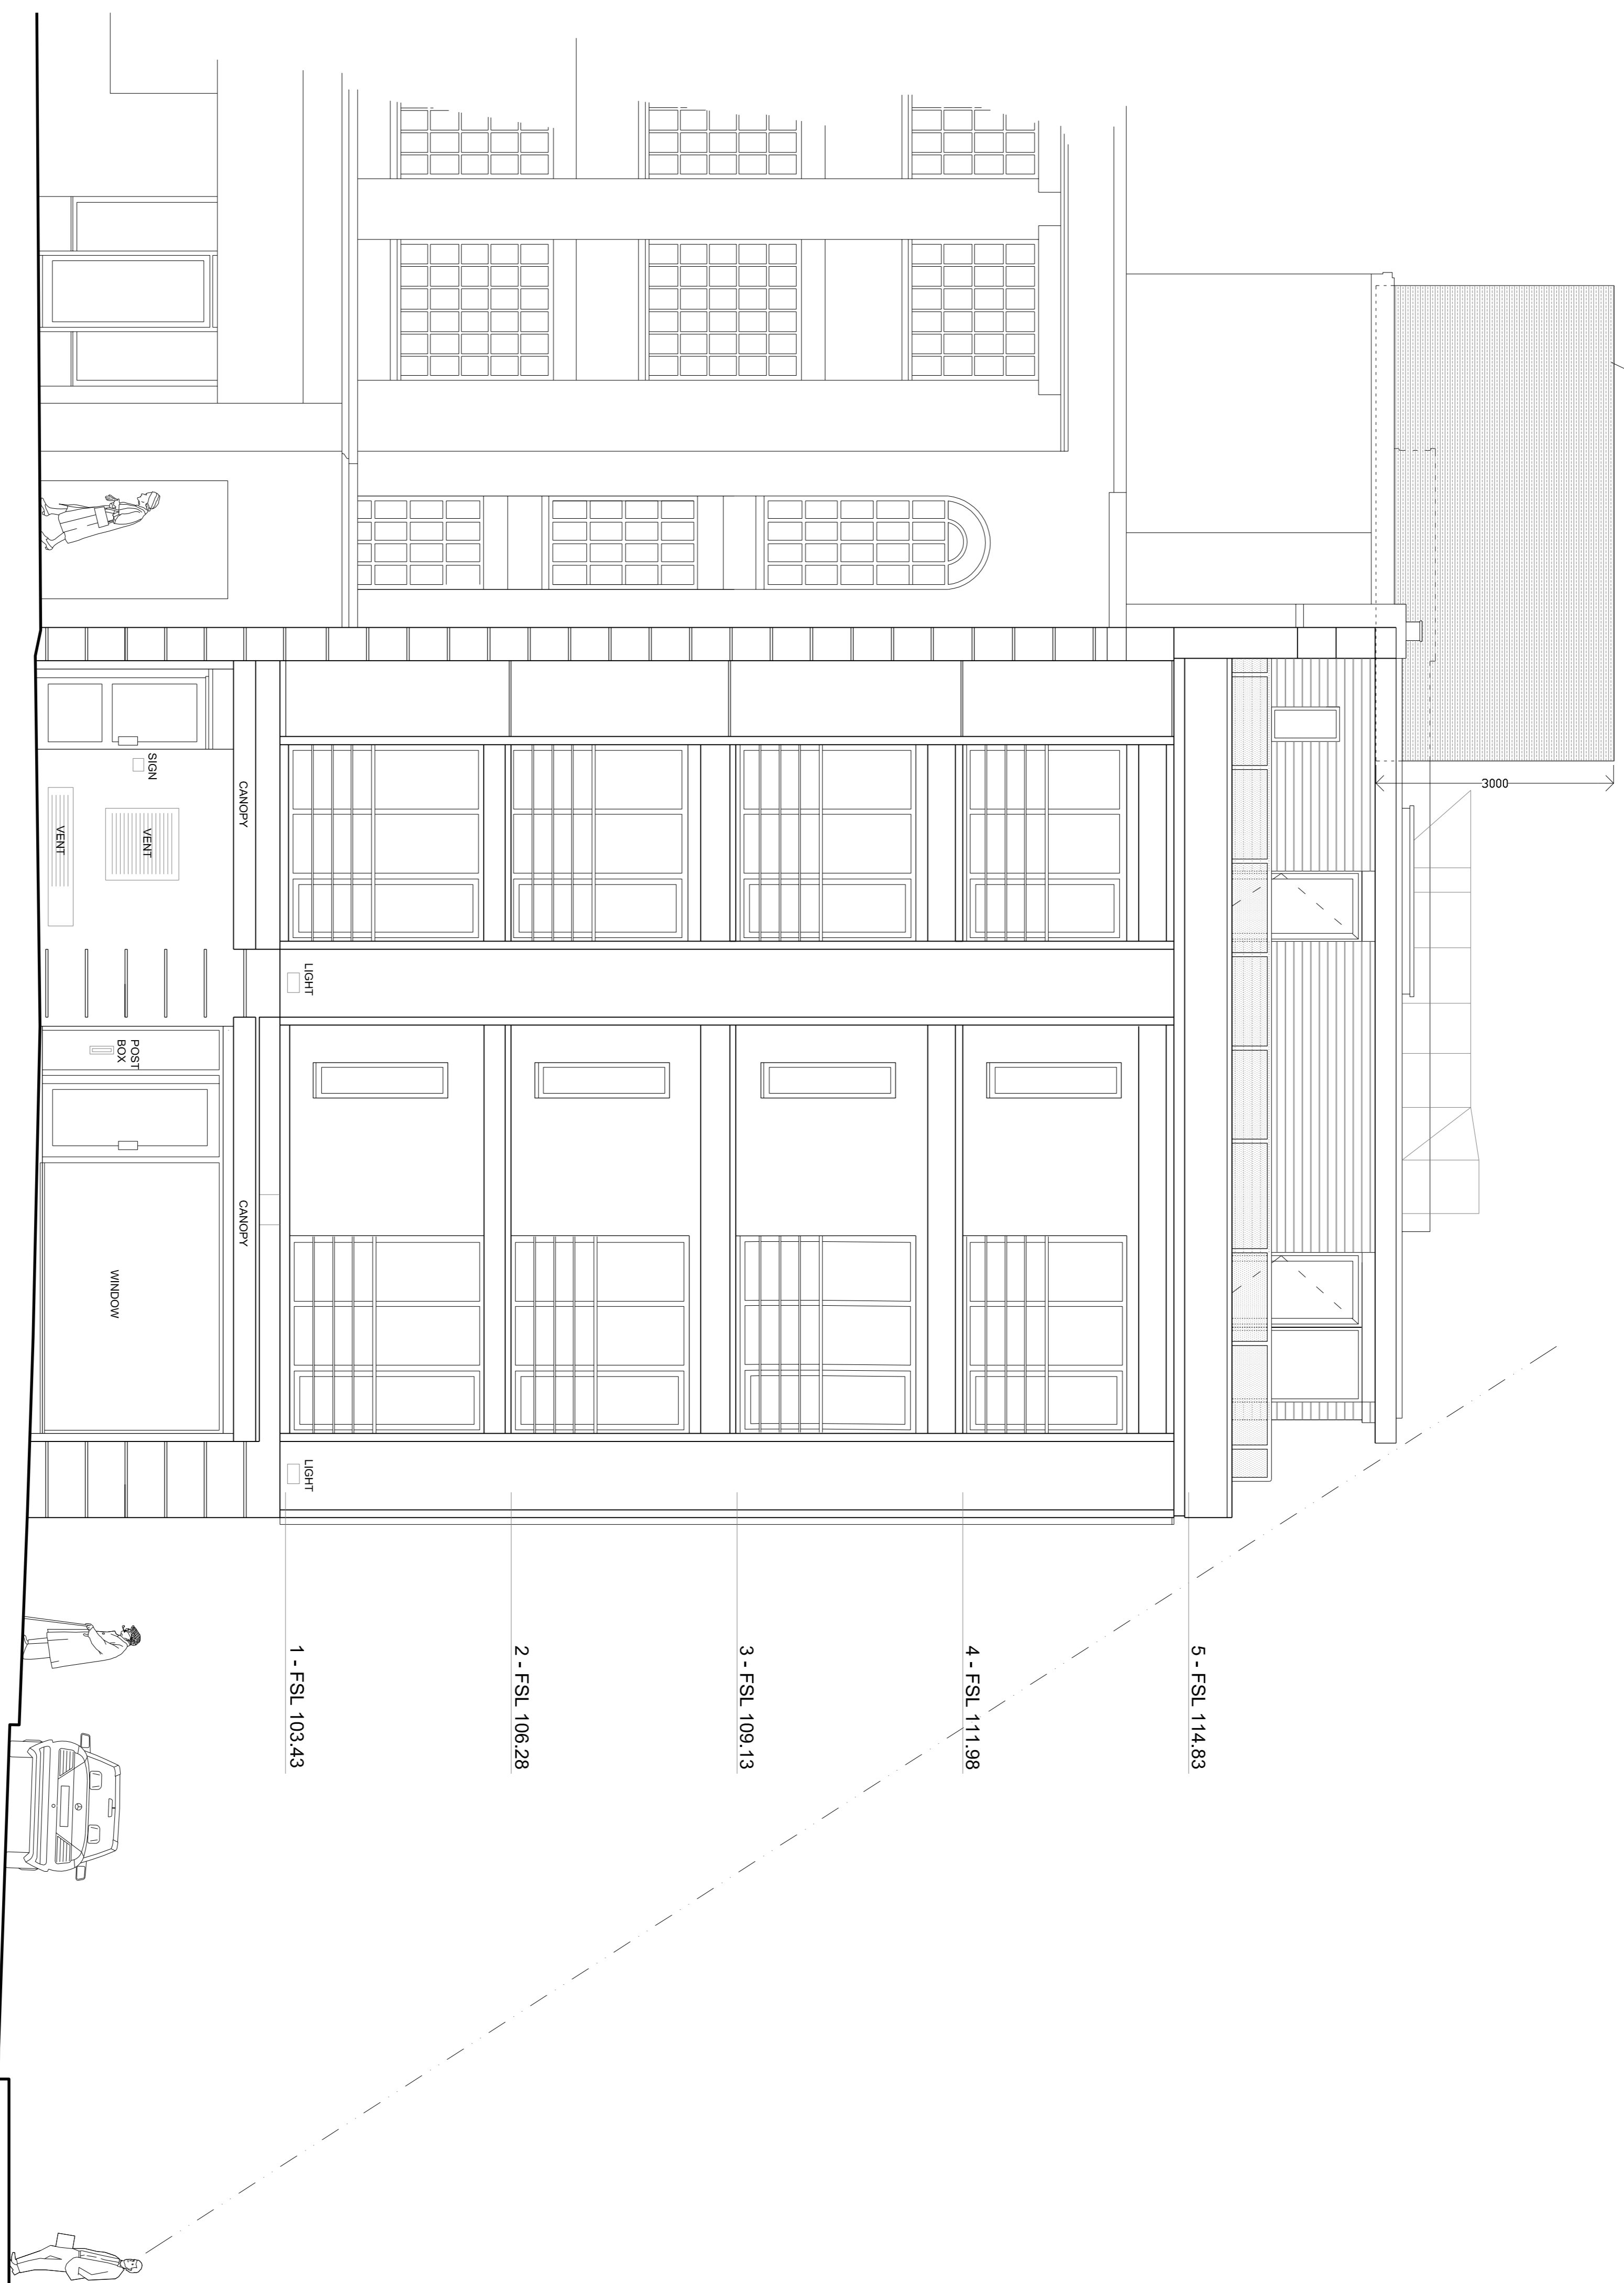

**KIRBY STREET ELEVATION  
(WEST FACING)**

**GREVILLE STREET**

- 5 - FSL 114.83
- 4 - FSL 111.98
- 3 - FSL 109.13
- 2 - FSL 106.28
- 1 - FSL 103.43

© The Copyright of this drawing remains with William Cook Associates and is not to be reproduced, stored in a retrieval system, or transmitted in any form or by any means, electronic, mechanical, photocopying, recording, or by any information storage and retrieval system, without the prior written permission of William Cook Associates. This drawing is to be used in conjunction with other documents issued by WCA.

Notes:

Rev.	Description	Date	By	Rev.	Description	Date	By
P4	Proposed acoustic screen updated to height required by PJK.	22.07.2019	RG				
P3	Added proposed acoustic screen	18.07.2019	gp				
P2	Updated following receipt of more recent drg by others.	02.05.2019	RG				
P1	Preliminary issue	29.04.2019	RG				

Client: **Store Property Investments & City Apartments Ltd**  
Project No: **18043**

Project: **4th + 5th Floor Alterations Atelier House 29-31 Greville St. London EC1N 8AF**

Drawing Title: **West Elevation as Proposed**

Drawn by: **RG**  
Date: **April 2019**  
Status: **PRELIMINARY**  
Drawing No: **201**

Checked by: **Scale @ A1: 1:50**  
Rev. No: **P4**

Please note this DWG drawing has been produced by converting a PDF file from others, so we cannot guarantee it's dimensional accuracy.