


1 Existing Front Elevation - 11 Bedford Avenue
 PL_019 1:50 @ A1

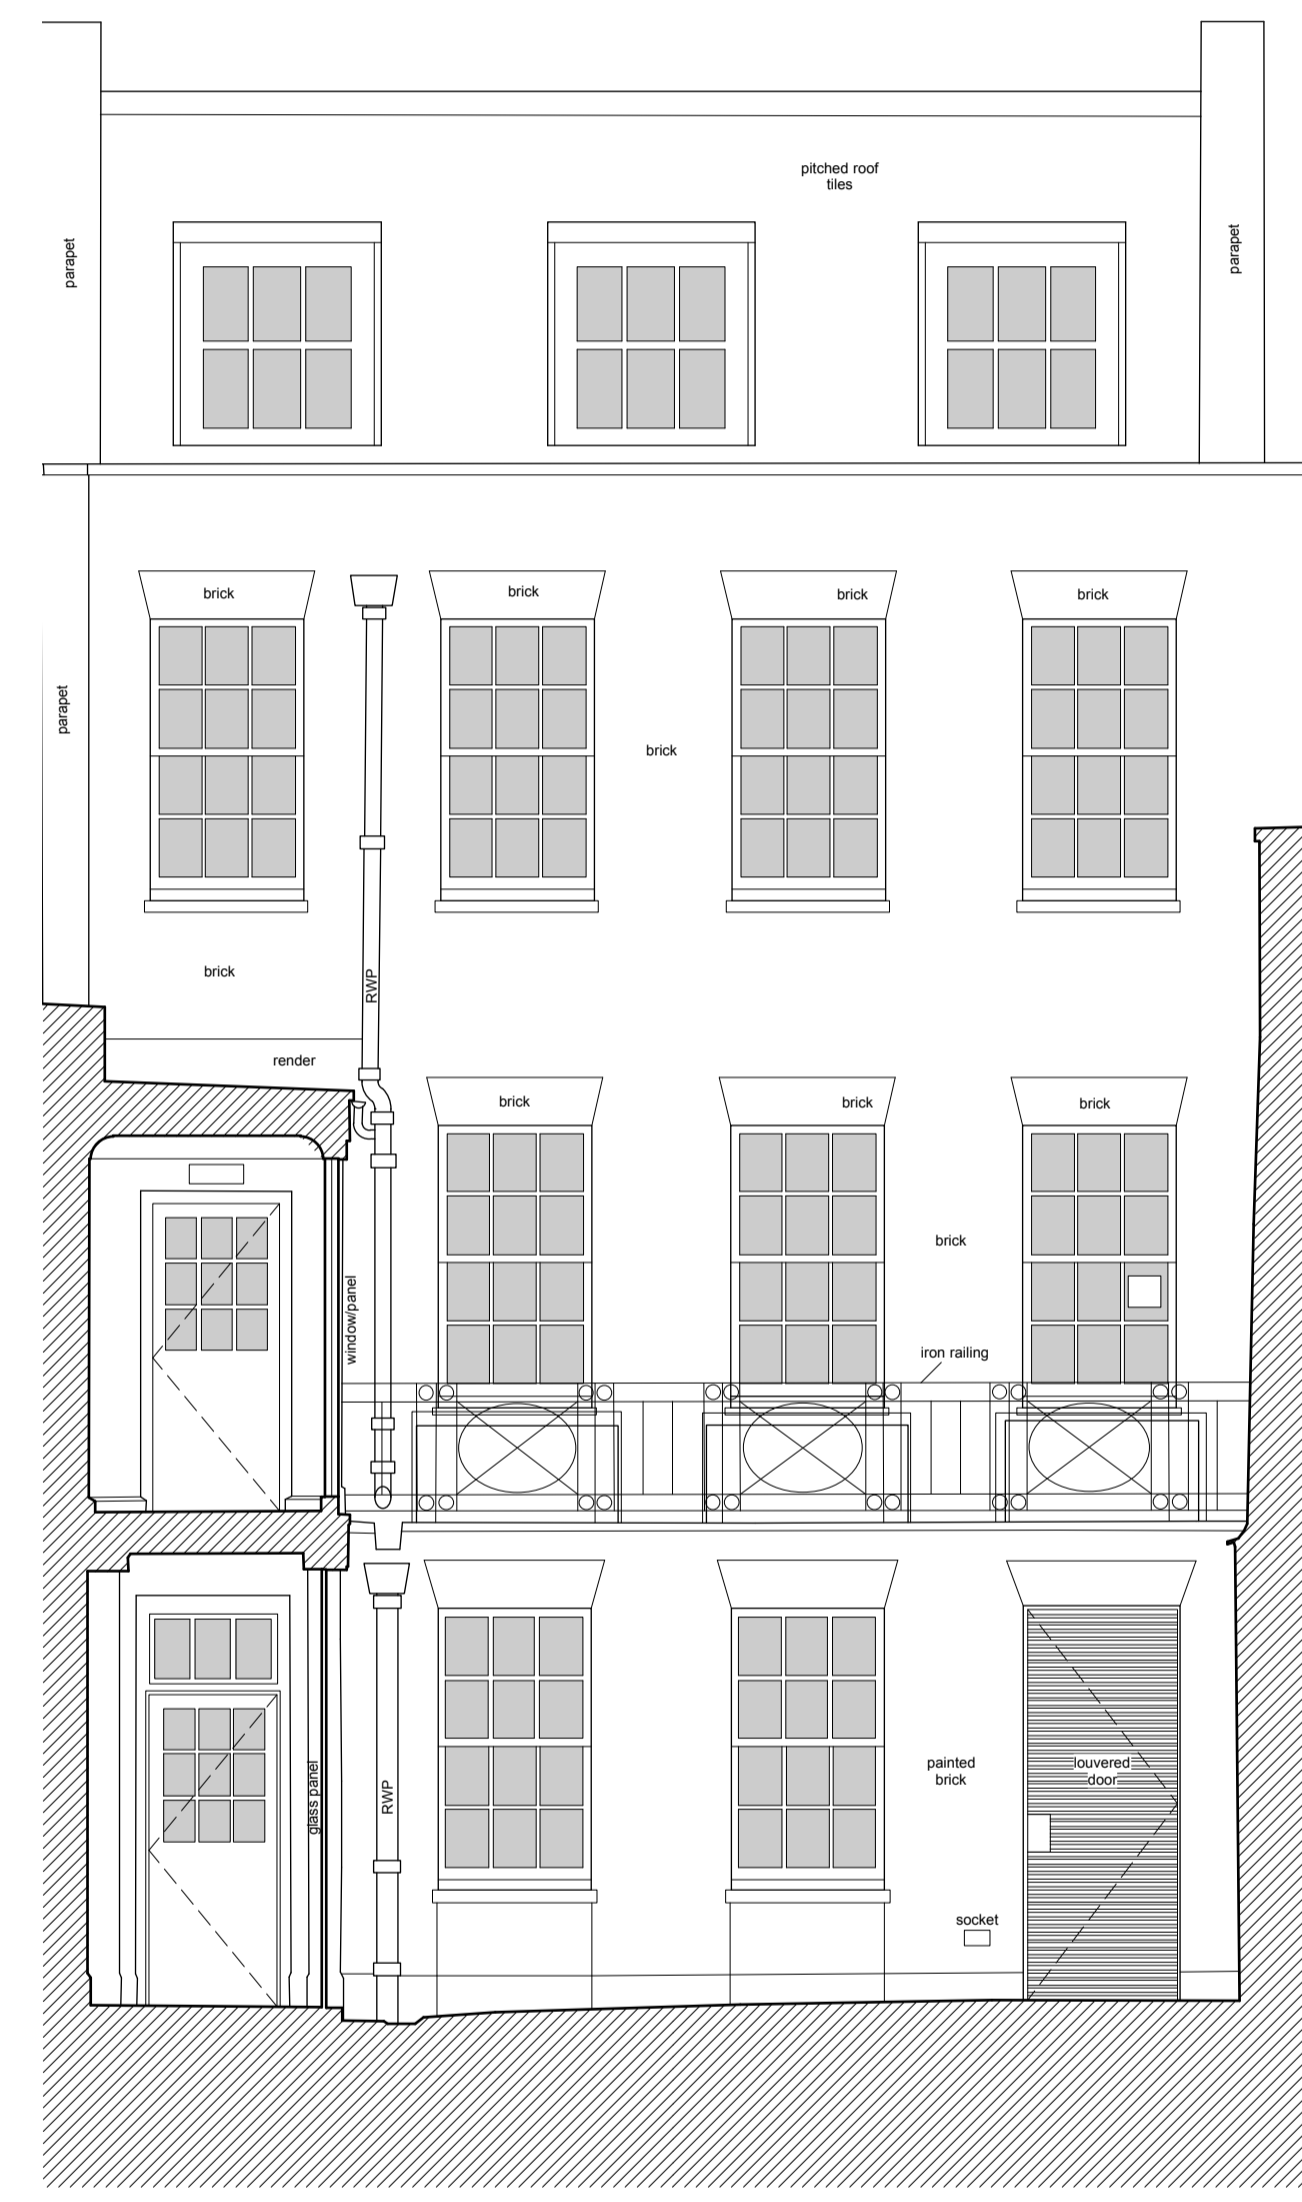

2 Existing Rear Elevation - 11 Bedford Avenue
 PL_019 1:50 @ A1



General notes
 Copyright owned by **smok**.
 Do not scale from this drawing.
 All dimensions are to be checked on site prior to commencing the construction of any element of the works or manufacture of any elements.
 Any discrepancies between the drawing and site conditions/dimensions, any errors or omissions are to be brought to the attention of the architect for clarification prior to proceeding with construction of the element of work.
 All dimensions are in millimeters.
 All construction to comply with all current British Standards and Building Regulations requirements.

Drawing notes

REVISION	DESCRIPTION	DATE	SCALE
P1	ISSUED FOR PLANNING / LBC	17 Jul 2019	
DRAWING	Existing 11 Bedford Ave - Front & Rear Elevations	DATE	SCALE
		May 2019	1:100 R A3 1:50 B A1
PROJECT	41, Bedford Square	DRAWN	LDH
	London	CADFILE	223_PL_024
	WC1B 3HX		
CLIENT	EenEnVeertig Limited		

DRAWING No **223_PL_019** **Rev:** **P1**
STATUS **PLANNING / LBC**

