

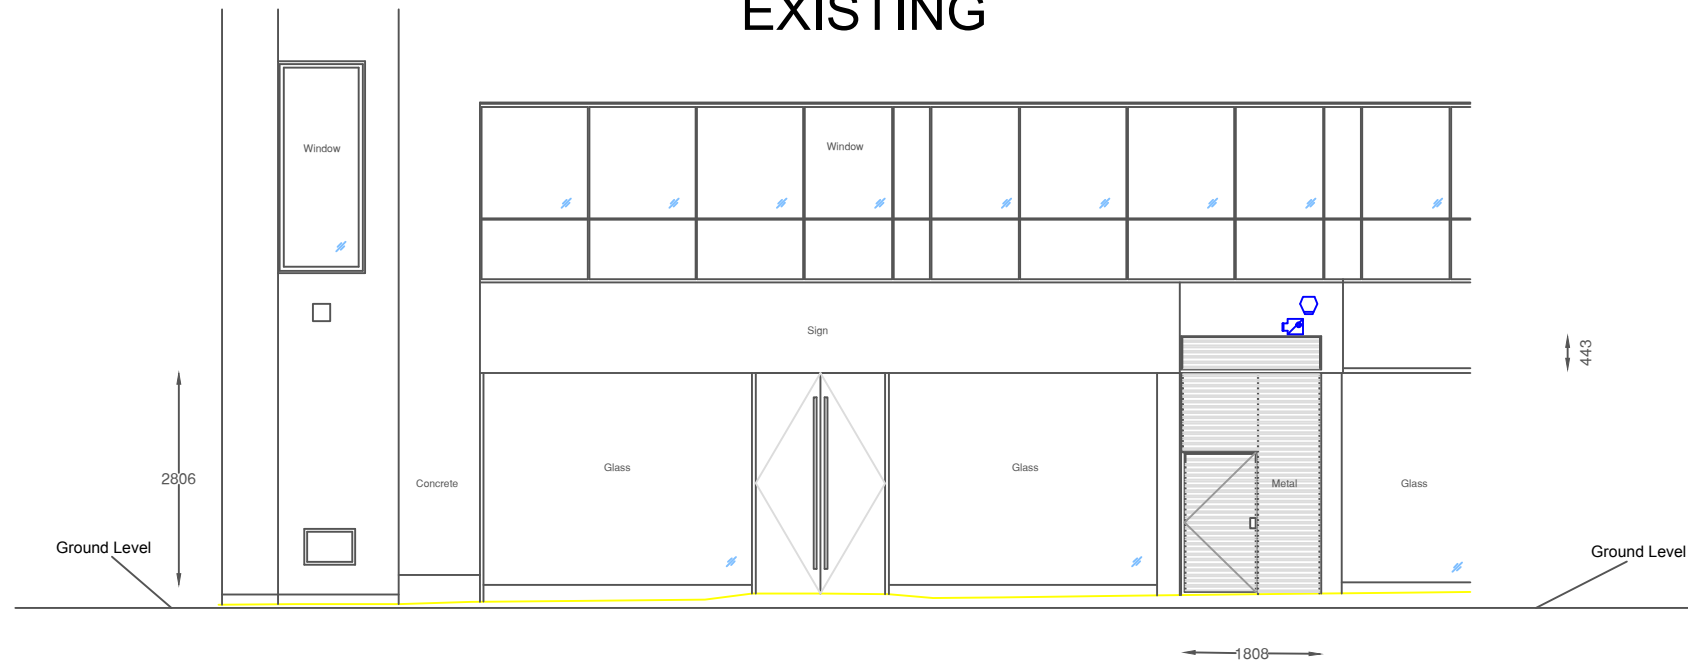


EXISTING

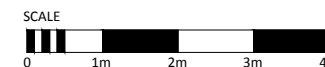

PROPOSED

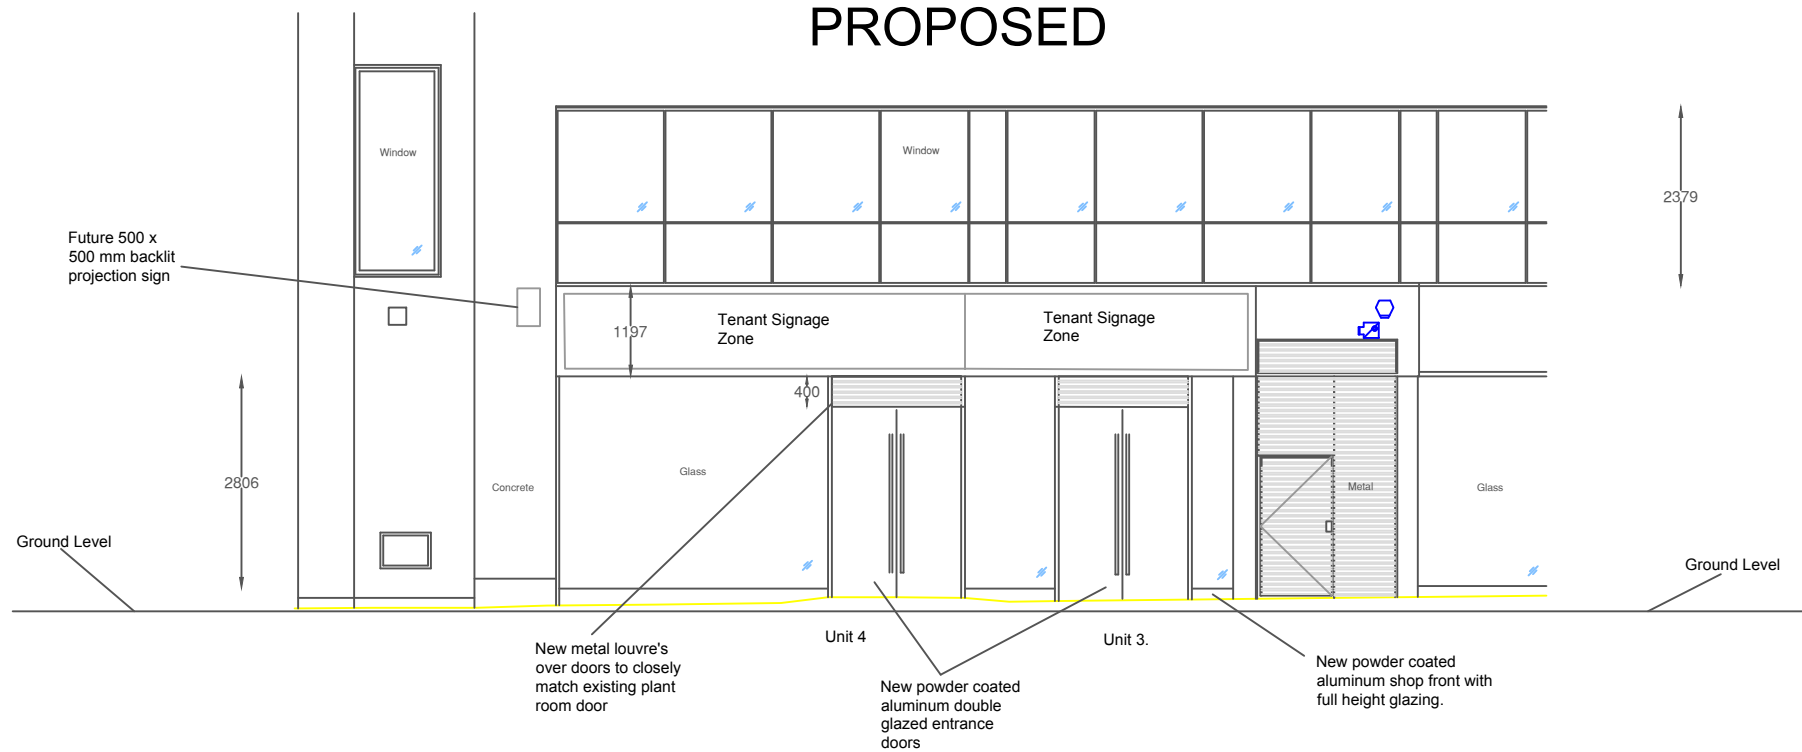

NOTES:

- DO NOT SCALE FROM THIS DRAWING. USE FIGURED DIMENSIONS ONLY.
- ALL DIMENSIONS ARE IN MILLIMETERS UNLESS STATED OTHERWISE.
- THE CONTRACTOR IS TO CHECK DRAWINGS AND TO VERIFY ALL DIMENSIONS ON SITE BEFORE COMMENCING ANY WORK OR MAKING ANY SHOP DRAWINGS. ANY DISCREPANCIES ARE TO BE NOTIFIED TO **BNP PARIBAS REAL ESTATE IMMEDIATELY**.
- THIS DRAWING IS THE PROPERTY OF **BNP PARIBAS REAL ESTATE**. COPYRIGHT IS RESERVED BY THEM AND THE DRAWING IS ISSUED ON THE CONDITION THAT IT IS NOT COPIED, REPRODUCED, RETAINED OR DISCLOSED TO ANY UNAUTHORISED PERSON, EITHER WHOLLY OR IN PART, WITHOUT THE CONSENT IN WRITING OF **BNP PARIBAS REAL ESTATE**.
- ALL WORK IS TO BE CARRIED OUT IN ACCORDANCE WITH THE CURRENT BUILDING REGULATIONS AND ALL ASSOCIATED BRITISH STANDARDS.
- ALL WORKS ARE SUBJECT TO STATUTORY APPROVALS AND DETAILED SITE SURVEYS.

REVISIONS:

REV	DATE	REVISION	INITIALS
B	30/04/19	Addition of scale bar	AS

REV	DATE	REVISION	INITIALS
-----	------	----------	----------

PURPOSE OF DRAWING:

PLANNING

CLIENT NAME:

OBEICHE LTD

PROJECT NAME:

**GROUND FLOOR LEFT
272 HIGH HOLBORN
LONDON**

DWG TITLE:

**EXISTING AND PROPOSED
FRONT ELEVATION**

DWG REF:

DWG NO:	187808.003	REVISION NO:	B
SCALE:	1:100 @ A3	DATE CREATED:	30/04/2019
DRAWN BY:	AS	CHECKED BY:	LT



5 ALDERMANBURY SQUARE LONDON EC2V 7BP
TELEPHONE: 020 7338 4000
peter.marven@bnpparibas.com
www.realestate.bnpparibas.co.uk