



Notes:


1. All dimensions in millimetres (mm) and levels in metres (m) unless noted otherwise.
2. This drawing to be read in conjunction with all other relevant drawings and specification.
3. All work to comply with the relevant British Standards, Codes of Practice and the Building Regulations.

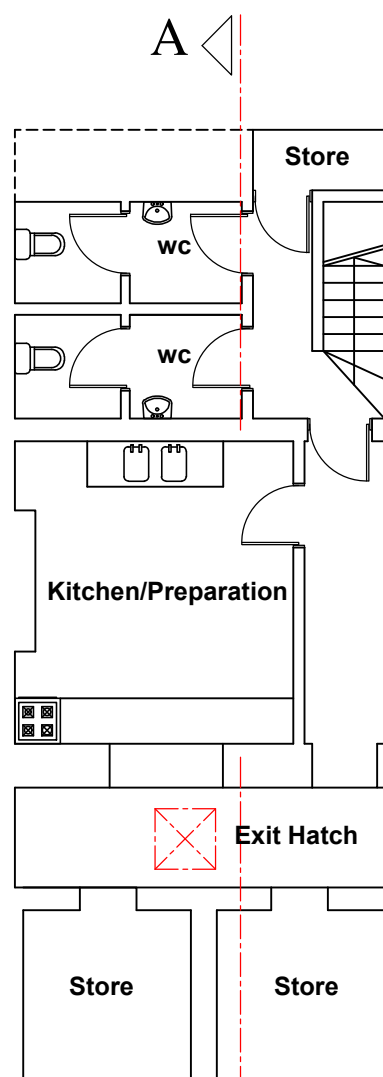


EXISTING BASEMENT PLAN

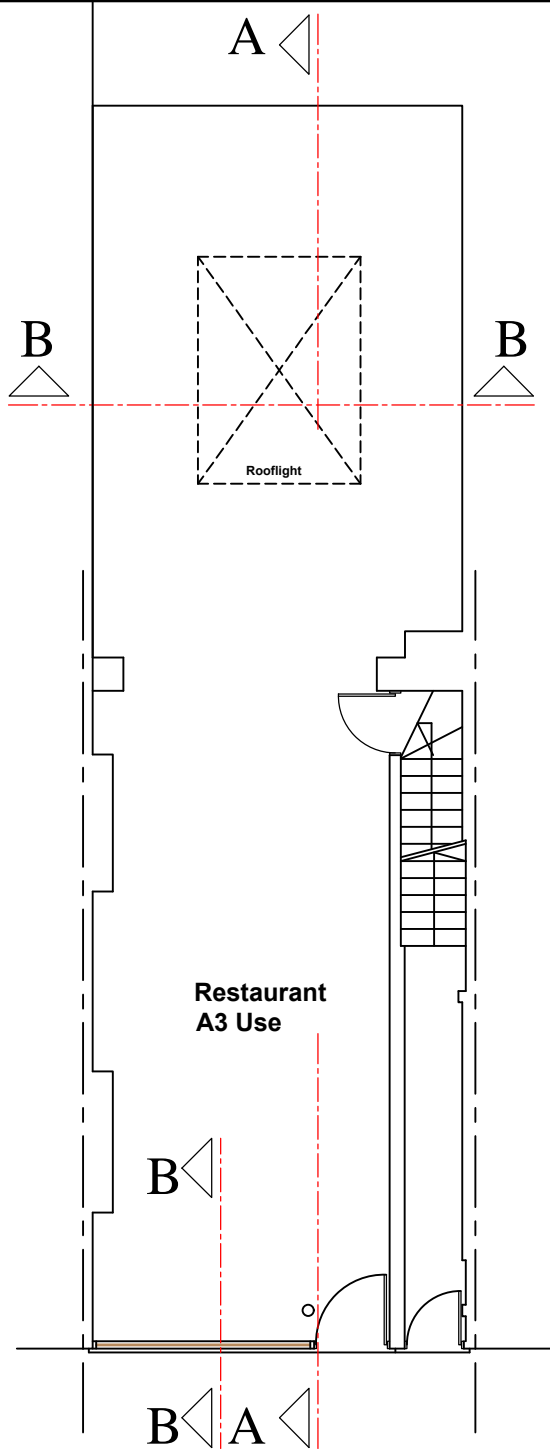


EXISTING GROUND FLOOR PLAN

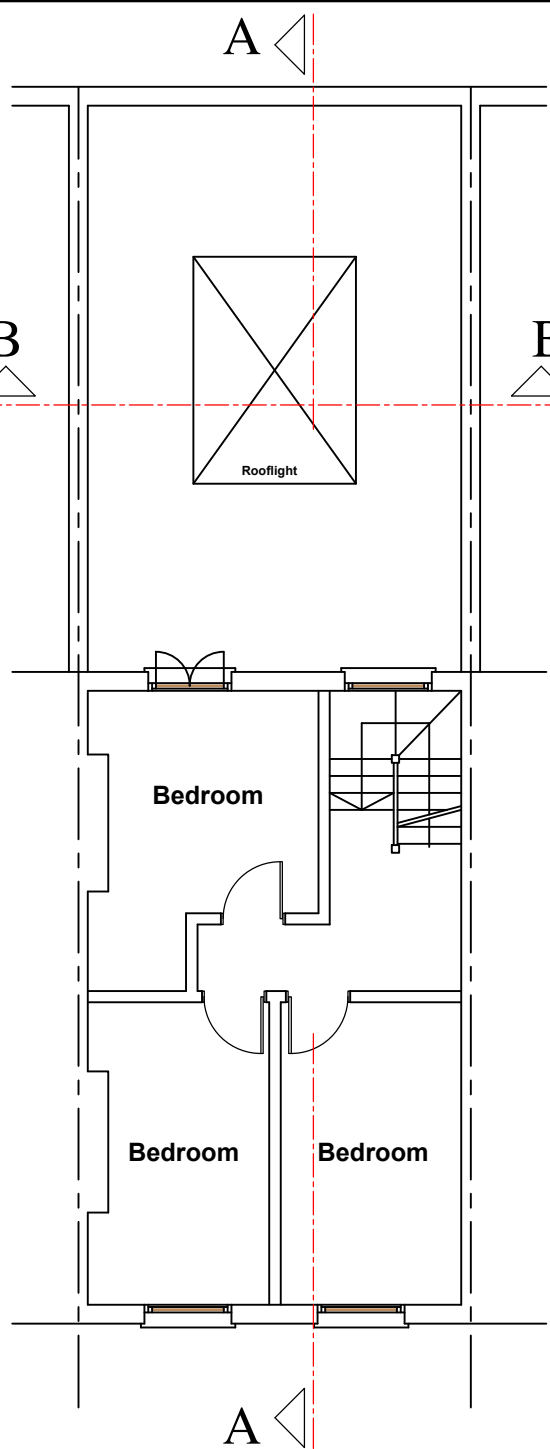

EXISTING FIRST FLOOR PLAN

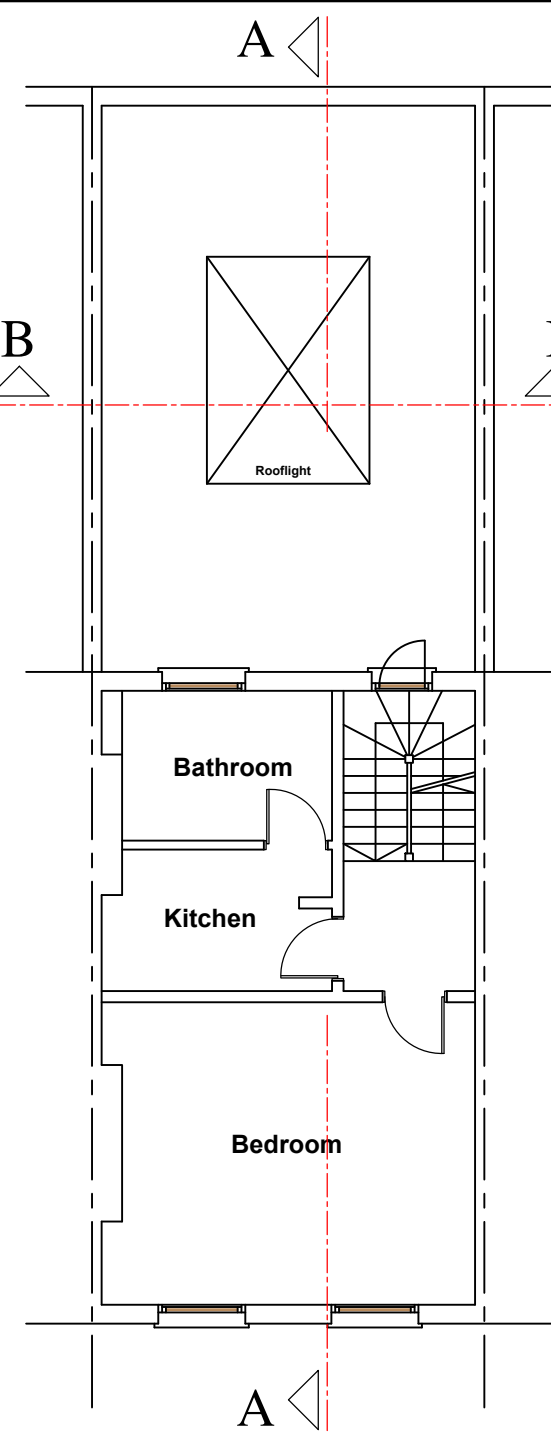

EXISTING SECOND FLOOR PLAN

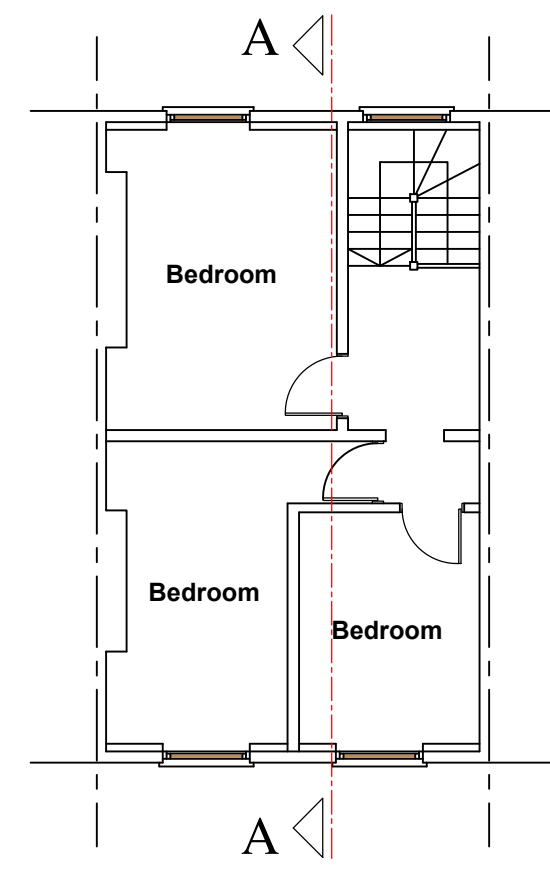

EXISTING THIRD FLOOR PLAN

Project: 327 Grays Inn Road, London WC1X 8PX	
Drawing Title: EXISTING FLOOR PLANS	
Drawing No: 1544/PP/1R	Revision: B
Scale: 1/100 @ A3	Date: April 2019
UMUT KILIC MArch (Oxford) PG Dip (Oxford) BArch (1st) MFPWS	
NORTH ARCHITECTURE LONDON 584 GREEN LANES LONDON N8 0RP	074 00166788 northarchitecture@outlook.com www.narch.co.uk

Notes:


1. All dimensions in millimetres (mm) and levels in metres (m) unless noted otherwise.
2. This drawing to be read in conjunction with all other relevant drawings and specification.
3. All work to comply with the relevant British Standards, Codes of Practice and the Building Regulations.



EXISTING FRONT ELEVATION



EXISTING REAR ELEVATION

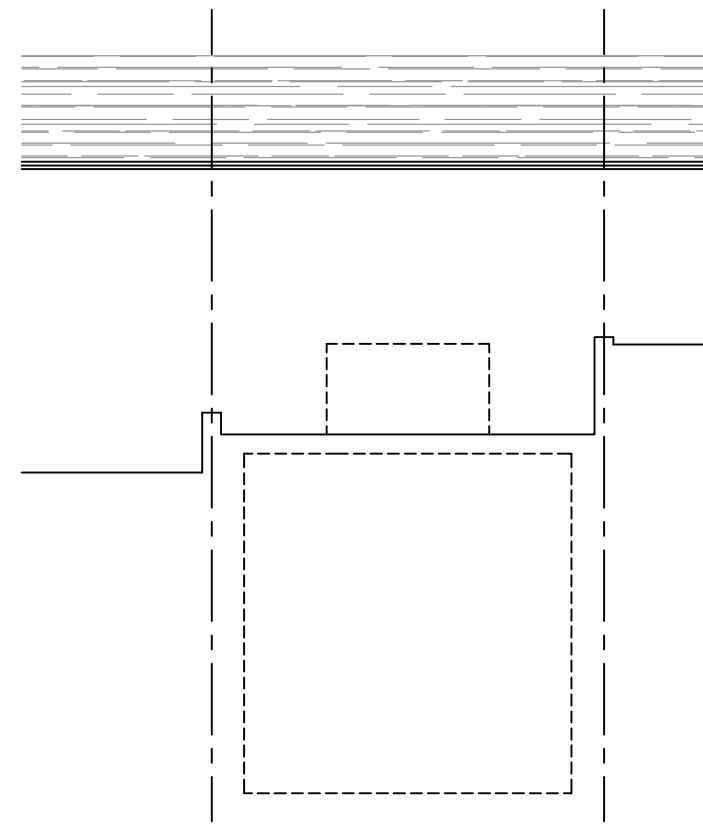


EXISTING REAR ELEVATION


Project:		327 Grays Inn Road, London WC1X 8PX	
Drawing Title:			
EXISTING ELEVATIONS			
Drawing No:	1544/PP/02	Revision:	B
Scale:	1/100 @ A3	Date:	April 2019
UMUT KILIC MArch (Oxford) PG Dip (Oxford) BArch (Ist) MFPWS			
NORTH ARCHITECTURE LONDON 584 GREEN LANES LONDON N8 0RP		074 00166788 northarchitecture@outlook.com www.narch.co.uk	

Notes:

1. All dimensions in millimetres (mm) and levels in metres (m) unless noted otherwise.
2. This drawing to be read in conjunction with all other relevant drawings and specification.
3. All work to comply with the relevant British Standards, Codes of Practice and the Building Regulations.

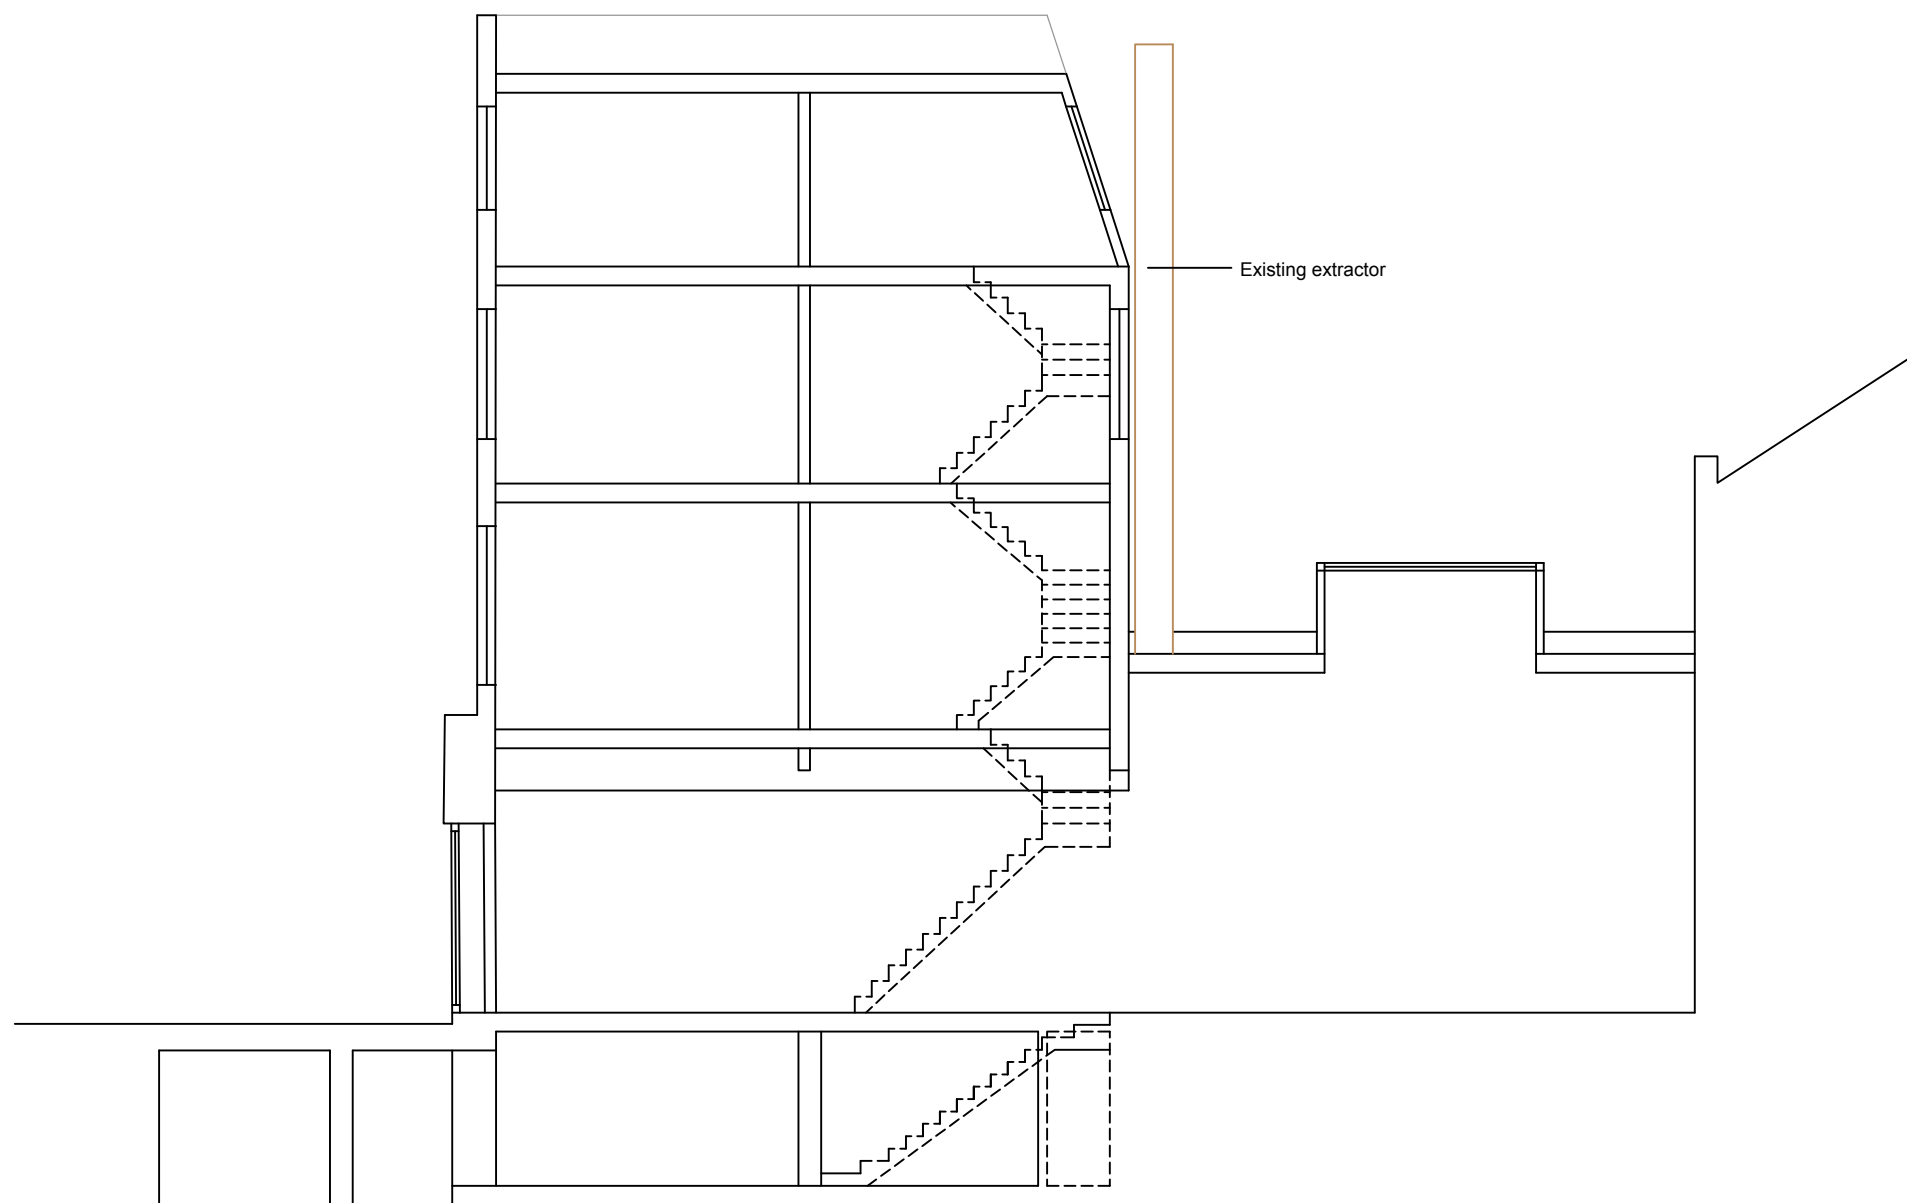

EXISTING SECTION A-A

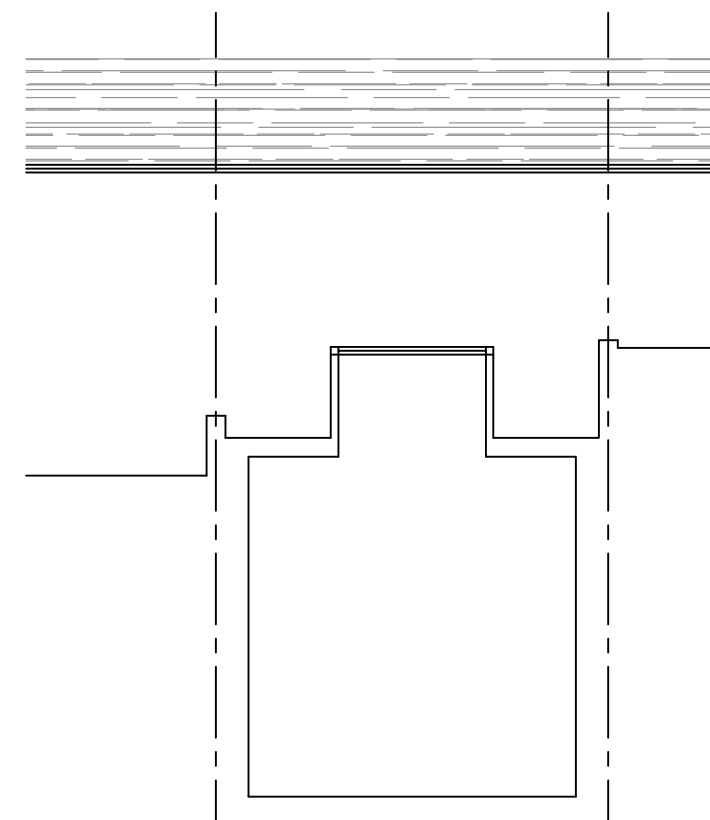

EXISTING SECTION B-B

Project:

327 Grays Inn Road,
London WC1X 8PX

Drawing Title:

EXISTING SECTIONS

Drawing No: 1544/PP/03

Revision: B

Scale: 1/100 @ A3

Date: April 2019

UMUT KILIC
MArch (Oxford) PG Dip (Oxford) BArch (1st)
MFPWS

NORTH
ARCHITECTURE LONDON
584 GREEN LANES
LONDON N8 0RP

074 00166788
northarchitecture@outlook.com
www.narch.co.uk

Notes:

1. All dimensions in millimetres (mm) and levels in metres (m) unless noted otherwise.
2. This drawing to be read in conjunction with all other relevant drawings and specification.
3. All work to comply with the relevant British Standards, Codes of Practice and the Building Regulations.



NO:327

Project:

327 Grays Inn Road,
London WC1X 8PX

Drawing Title:

EXISTING ELEVATIONS

Drawing No: 1544/PP/08

Revision:

Scale: 1/100 @ A3

Date: July 2019

UMUT KILIC
MArch (Oxford) PG Dip (Oxford) BArch (Ist)
MFPWS

NORTH
ARCHITECTURE LONDON
584 GREEN LANES
LONDON N8 0RP

074 00166788
northarchitecture@outlook.com
www.narch.co.uk