

Contractors are to check all levels and dimensions before work is put in hand, and any discrepancies are to be referred to the architects

REV	DATE	DESCRIPTION	DWN	CHKD
P1	11.09.18	Preliminary Issue	EK	SG
P2	15.05.19	Drawings updated to extended survey	EK	SG




Front / West Elevation (Whitfield Street)




Side / South Elevation



Rear / East Elevation (Kirkman Place)

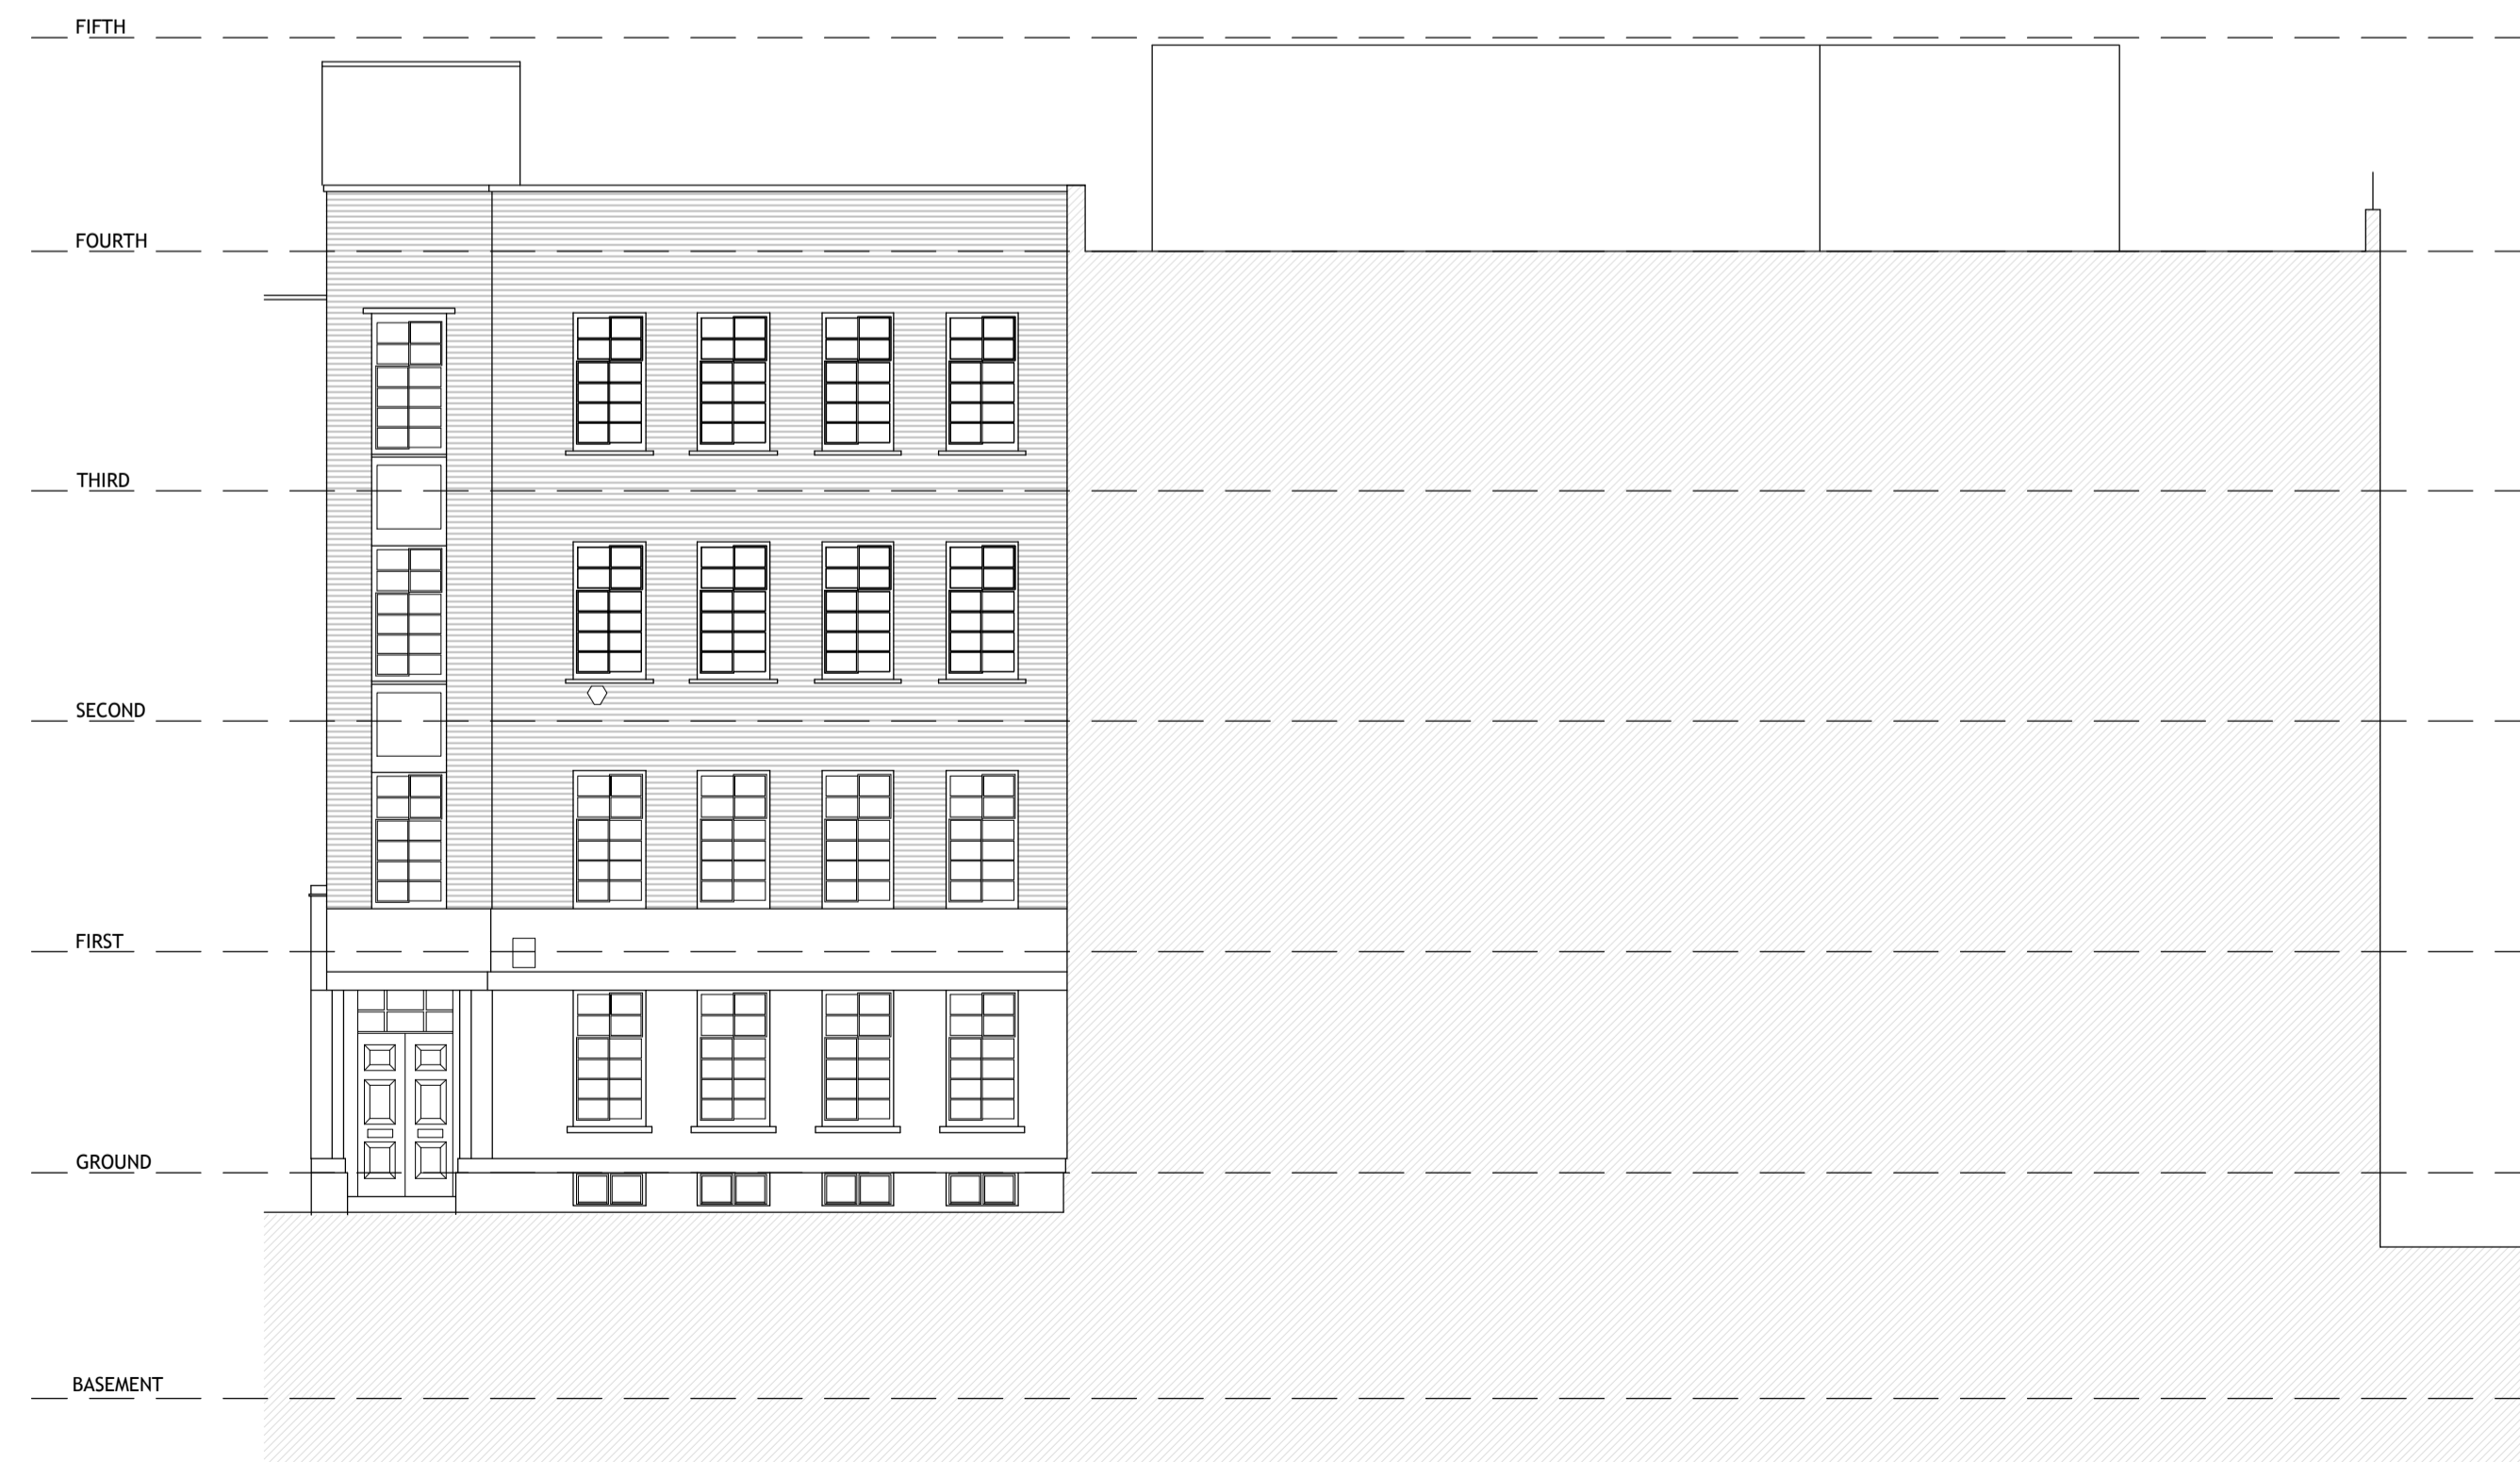

Side / North Elevation (Kirkman Place)

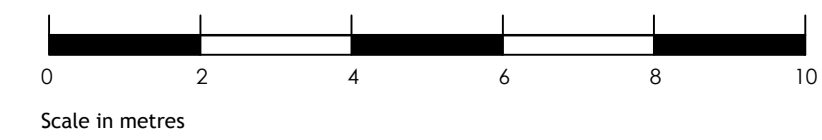

Planning



Architects + Interior Designers Limited  
 123 NEW LONDON ROAD, CHELMSFORD,  
 ESSEX, CM2 0QT  
 TEL: +44 (0) 1245 269755 FAX: +44 (0) 1245 250310  
 E-MAIL: admin@lap-architects.co.uk  
[www.lap-architects.com](http://www.lap-architects.com)

project

Kirkman House.  
 Whitfield Street.  
 W1T 2RF

client

Pearl & Coutts.

drawing title

Existing Elevations

drawing number	revision
8491/07	P1 P2
scale	checked SG
1/100 @ A1	drawn EK
	date September 2018

This drawing is the property of LAP Architects + Interior Designers Ltd. and must not be copied or reproduced in any way in whole or in part without the express permission of LAP Architects + Interior Designers Ltd. Copyright © LAP Architects + Interior Designers Ltd.