


Rev.	Date	By	Description


Do not scale from this drawing All dimensions to be checked on site
 Notify the Architect immediately of any discrepancies
 This drawing remains the copyright of the Architect
AAB architects
 Studio 9, Bickerton House, 25 Bickerton Road, London N19 5JT
 Tel 020 7281 8955 mail@aabarchitects.co.uk www.aabarchitects.co.uk

33 CONSTANTINE ROAD, NW3
 DRAWING : EXISTING GROUND FLOOR LEVEL
 SCALE : 1:50 at A3
 DATE : 23.07.19

JOB NO.	SERIES	NO.	REV
360 PL 0	10		

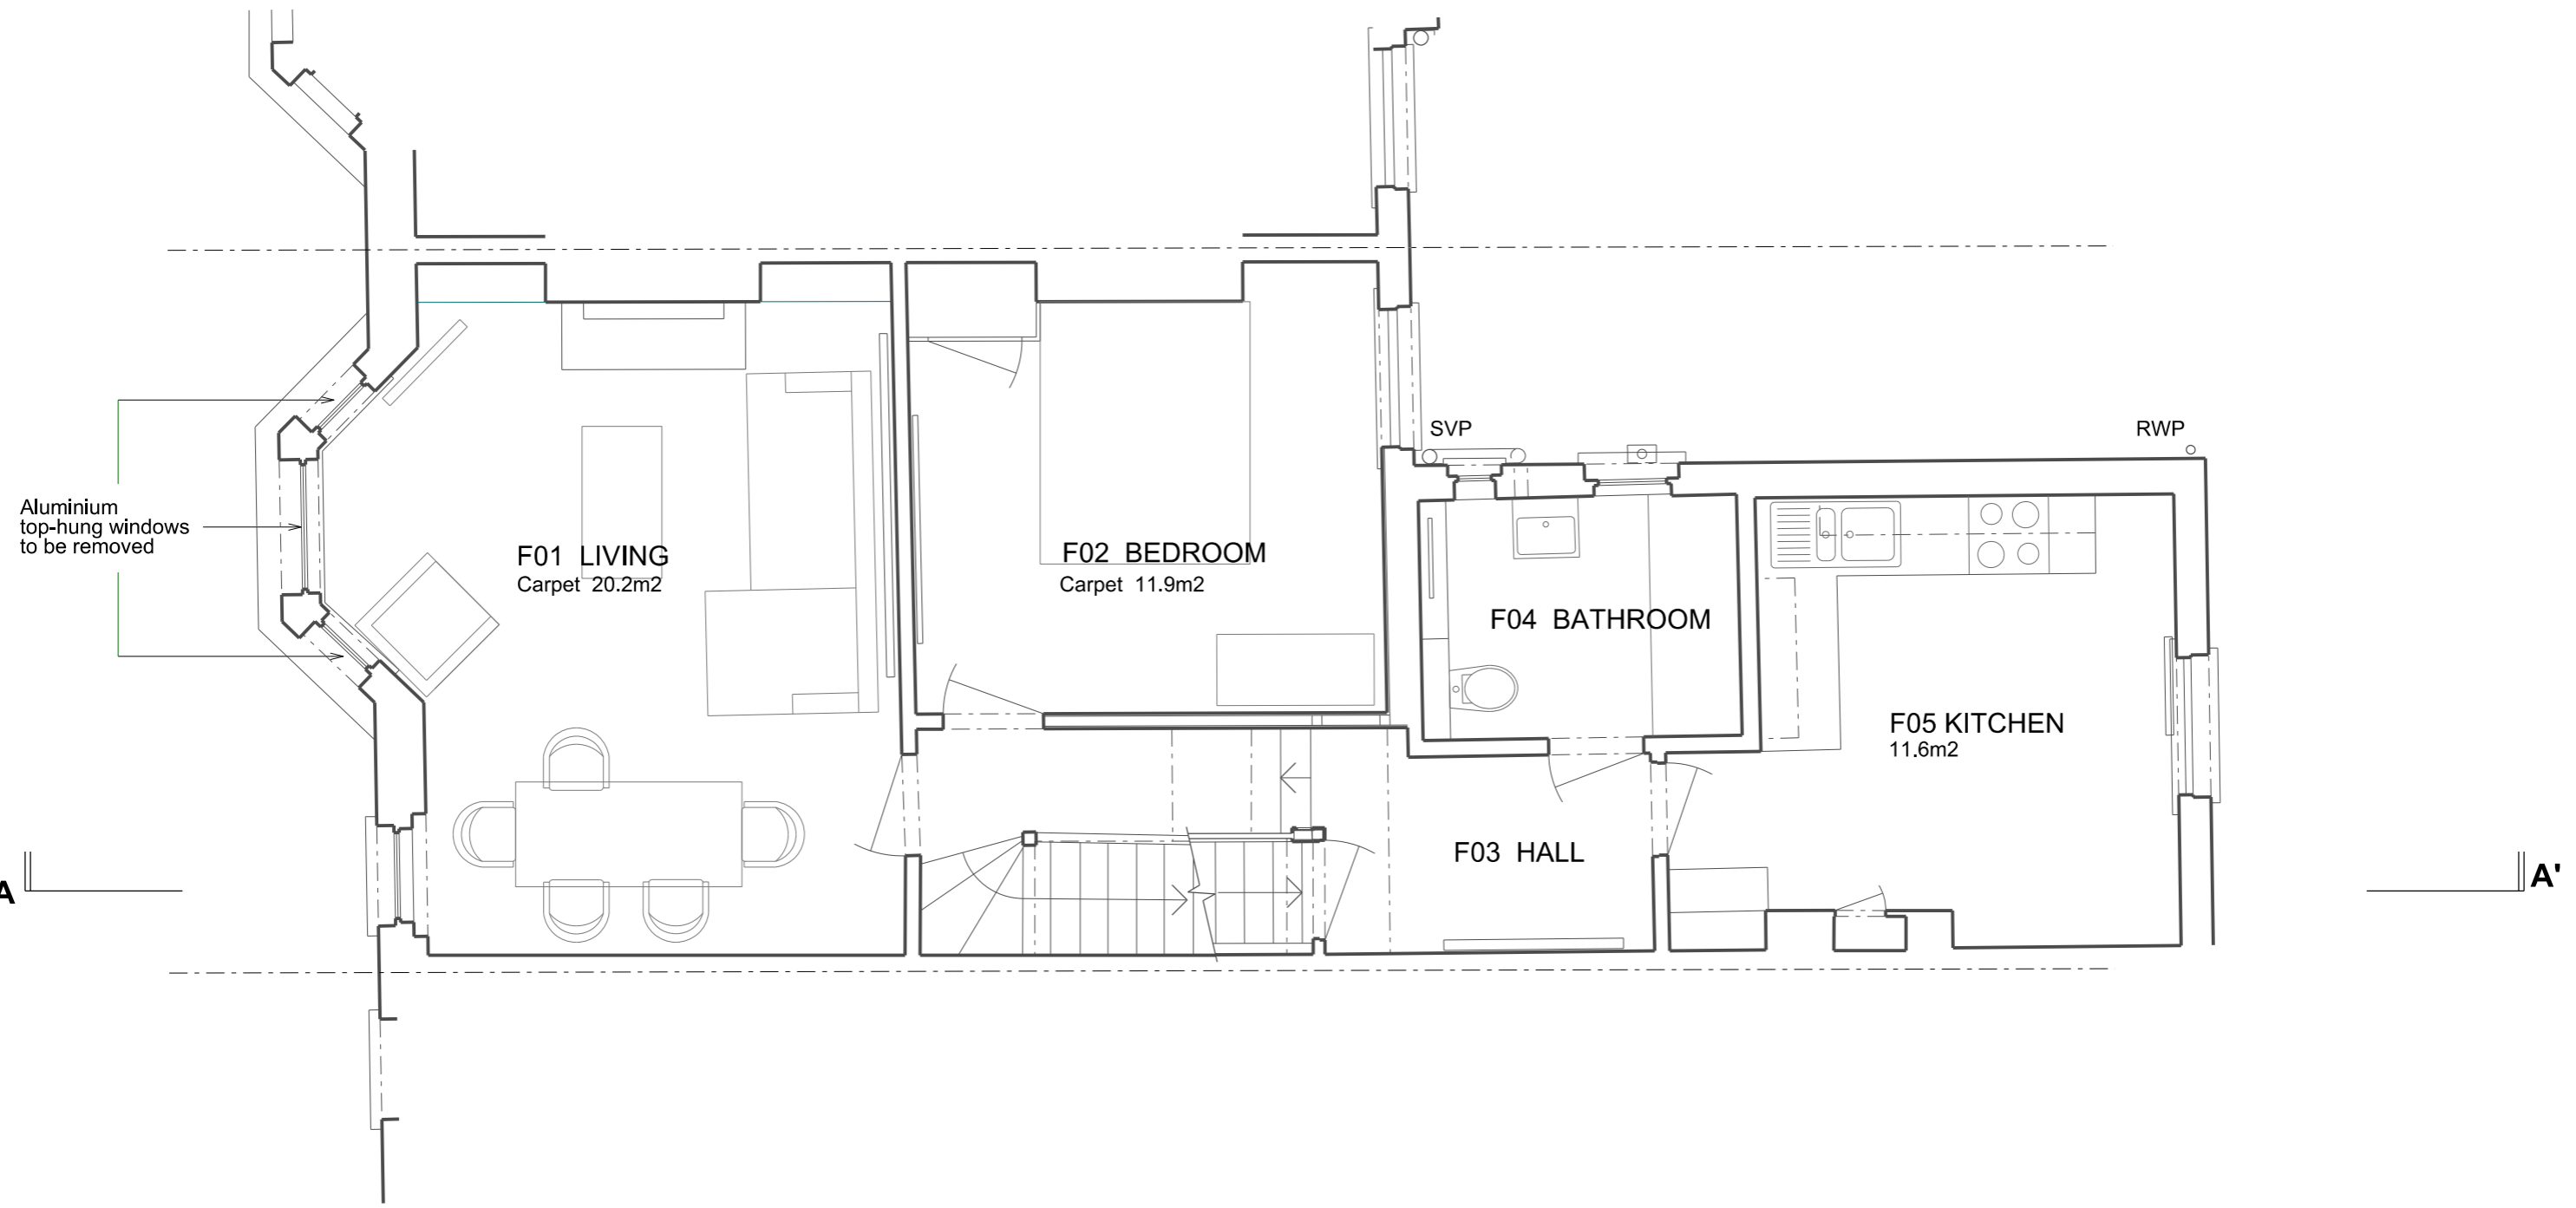

UPPER FLAT = MAISONETTE

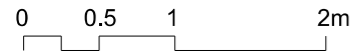


1:50 scale bar

Rev.	Date	By	Description


Do not scale from this drawing All dimensions to be checked on site
 Notify the Architect immediately of any discrepancies
 This drawing remains the copyright of the Architect
AAB architects
 Studio 9, Bickerton House, 25 Bickerton Road, London N19 5JT
 Tel 020 7281 8955 mail@aabarchitects.co.uk www.aabarchitects.co.uk

33 CONSTANTINE ROAD, NW3
 DRAWING : EXISTING FIRST FLOOR LEVEL
 SCALE : 1:50 at A3
 DATE : 23.07.19

JOB NO.	SERIES	NO.	REV
360	PL 0	11	

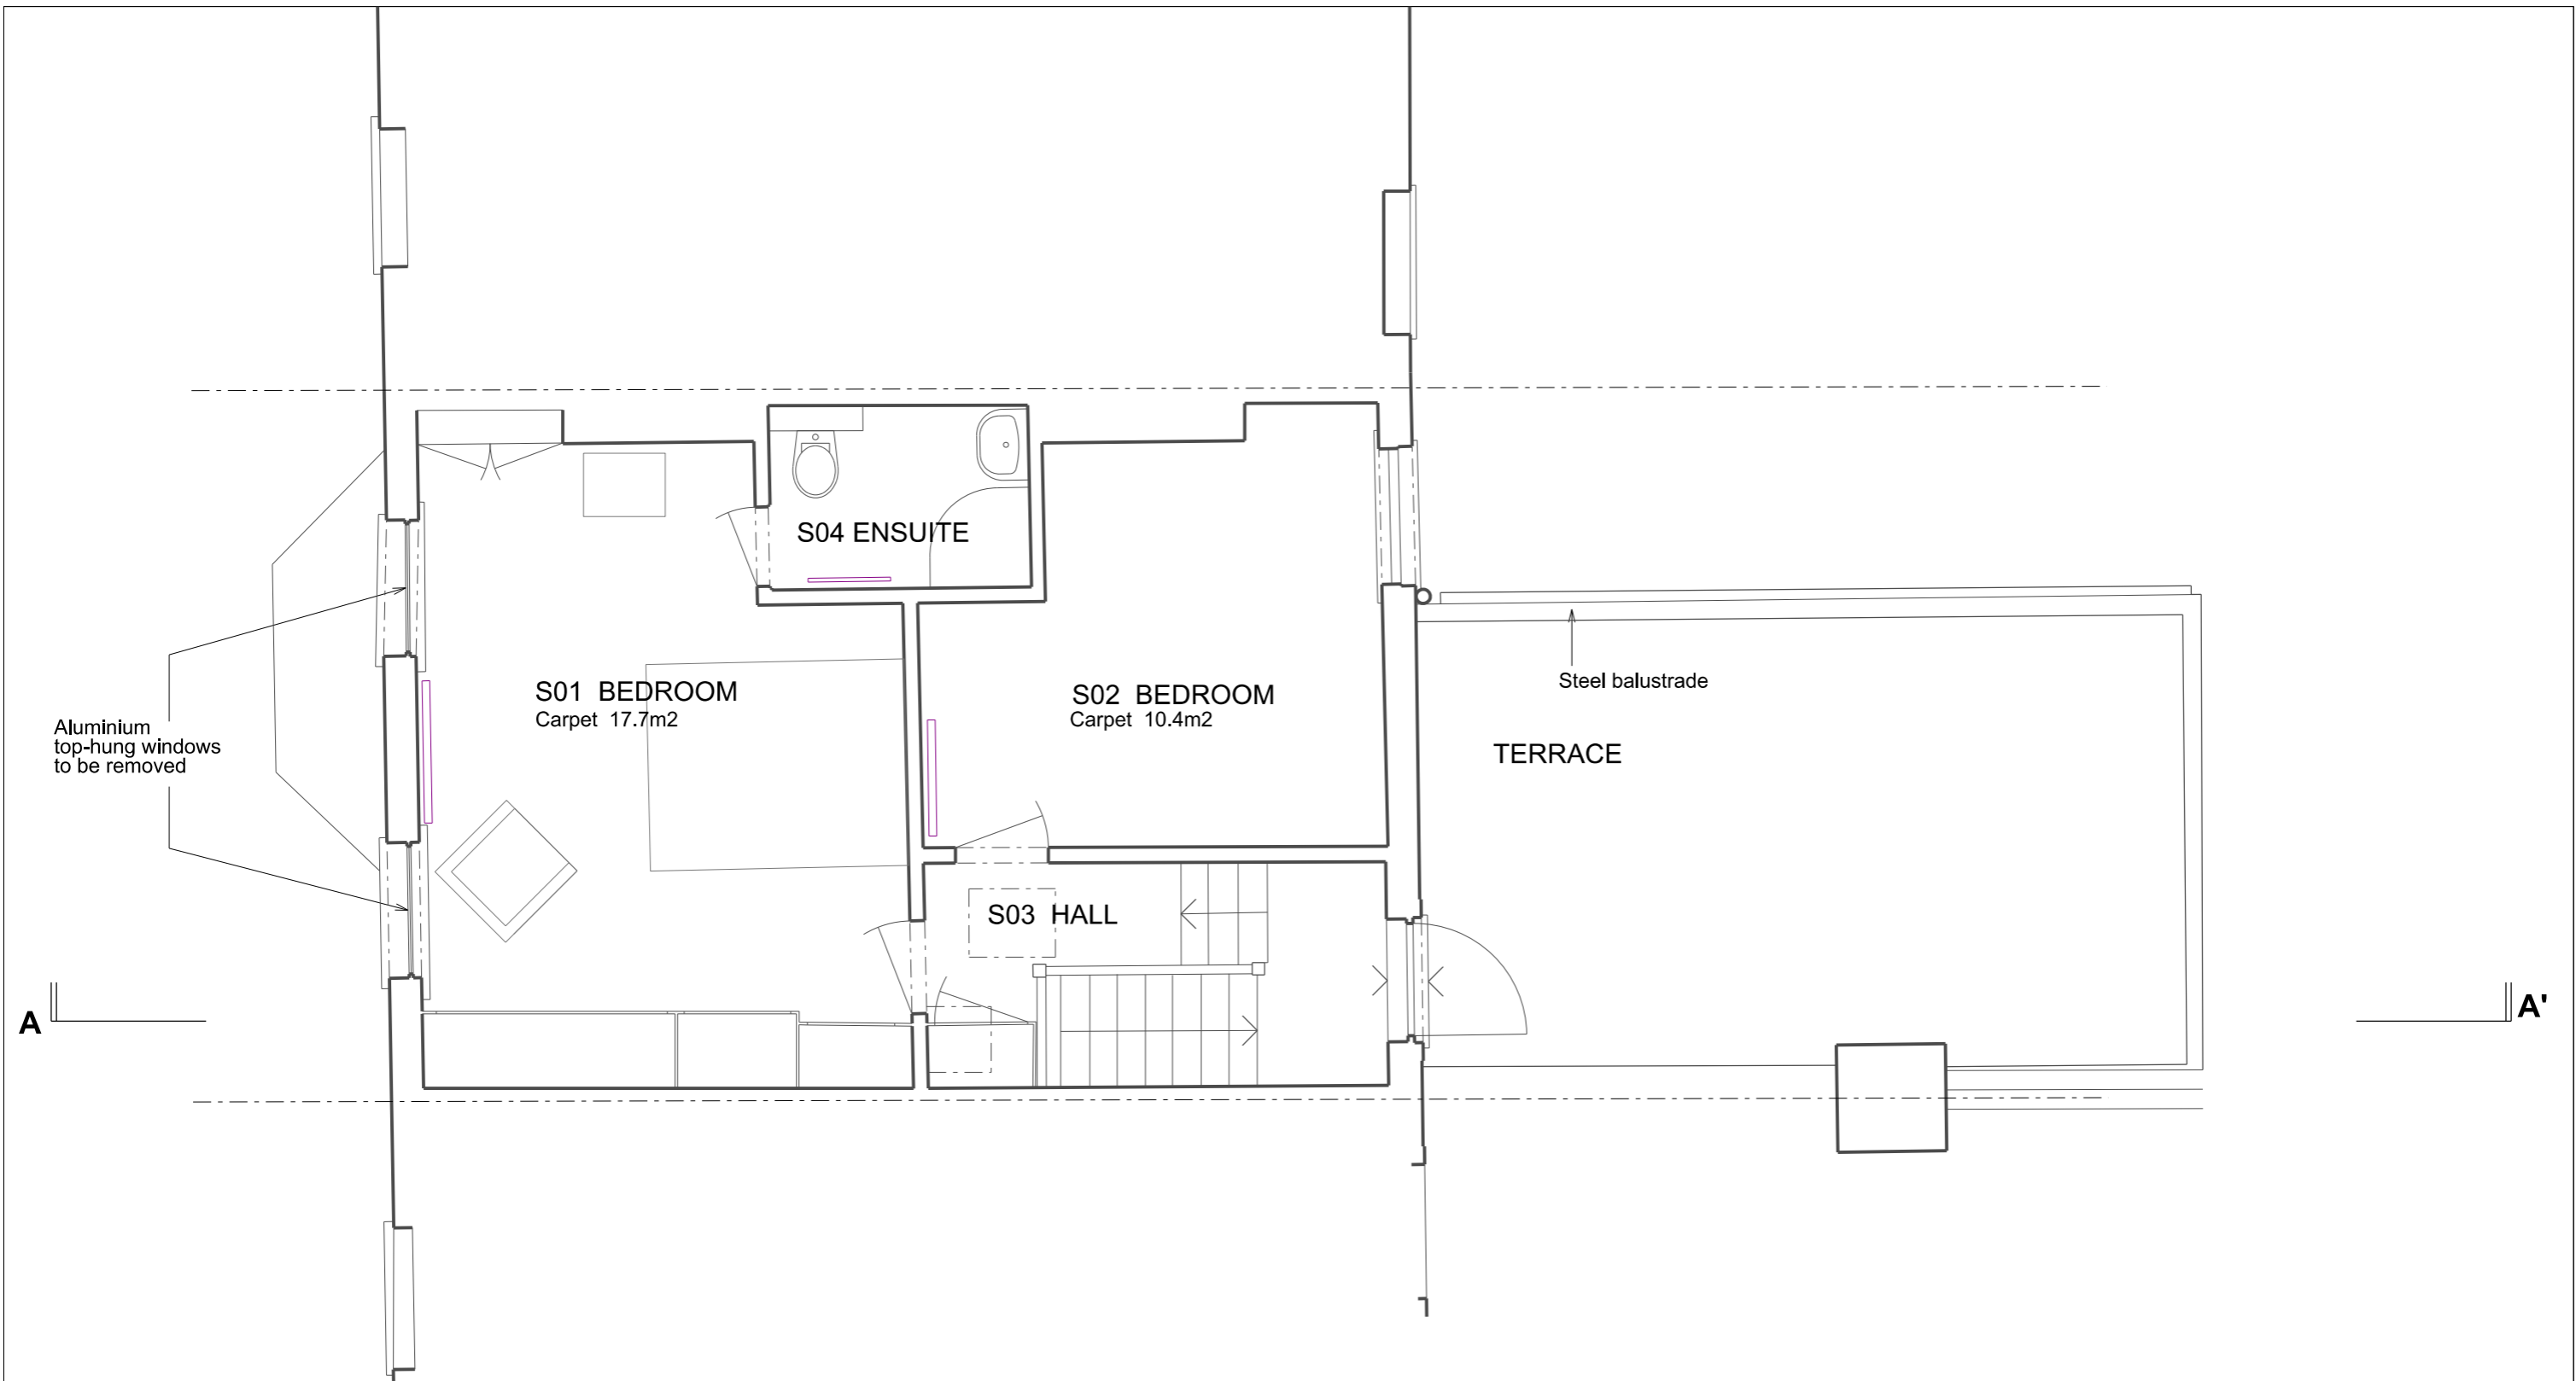

UPPER FLAT = MAISONETTE

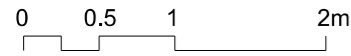


1:50 scale bar

Rev.	Date	By	Description

Do not scale from this drawing All dimensions to be checked on site
 Notify the Architect immediately of any discrepancies
 This drawing remains the copyright of the Architect
AAB architects
 Studio 9, Bickerton House, 25 Bickerton Road, London N19 5JT
 Tel 020 7281 8955 mail@aabarchitects.co.uk www.aabarchitects.co.uk

33 CONSTANTINE ROAD, NW3
 DRAWING : EXISTING SECOND FLOOR LEVEL
 SCALE : 1:50 at A3
 DATE : 23.07.19

JOB NO.	SERIES	NO.	REV
360	PL 0	12	

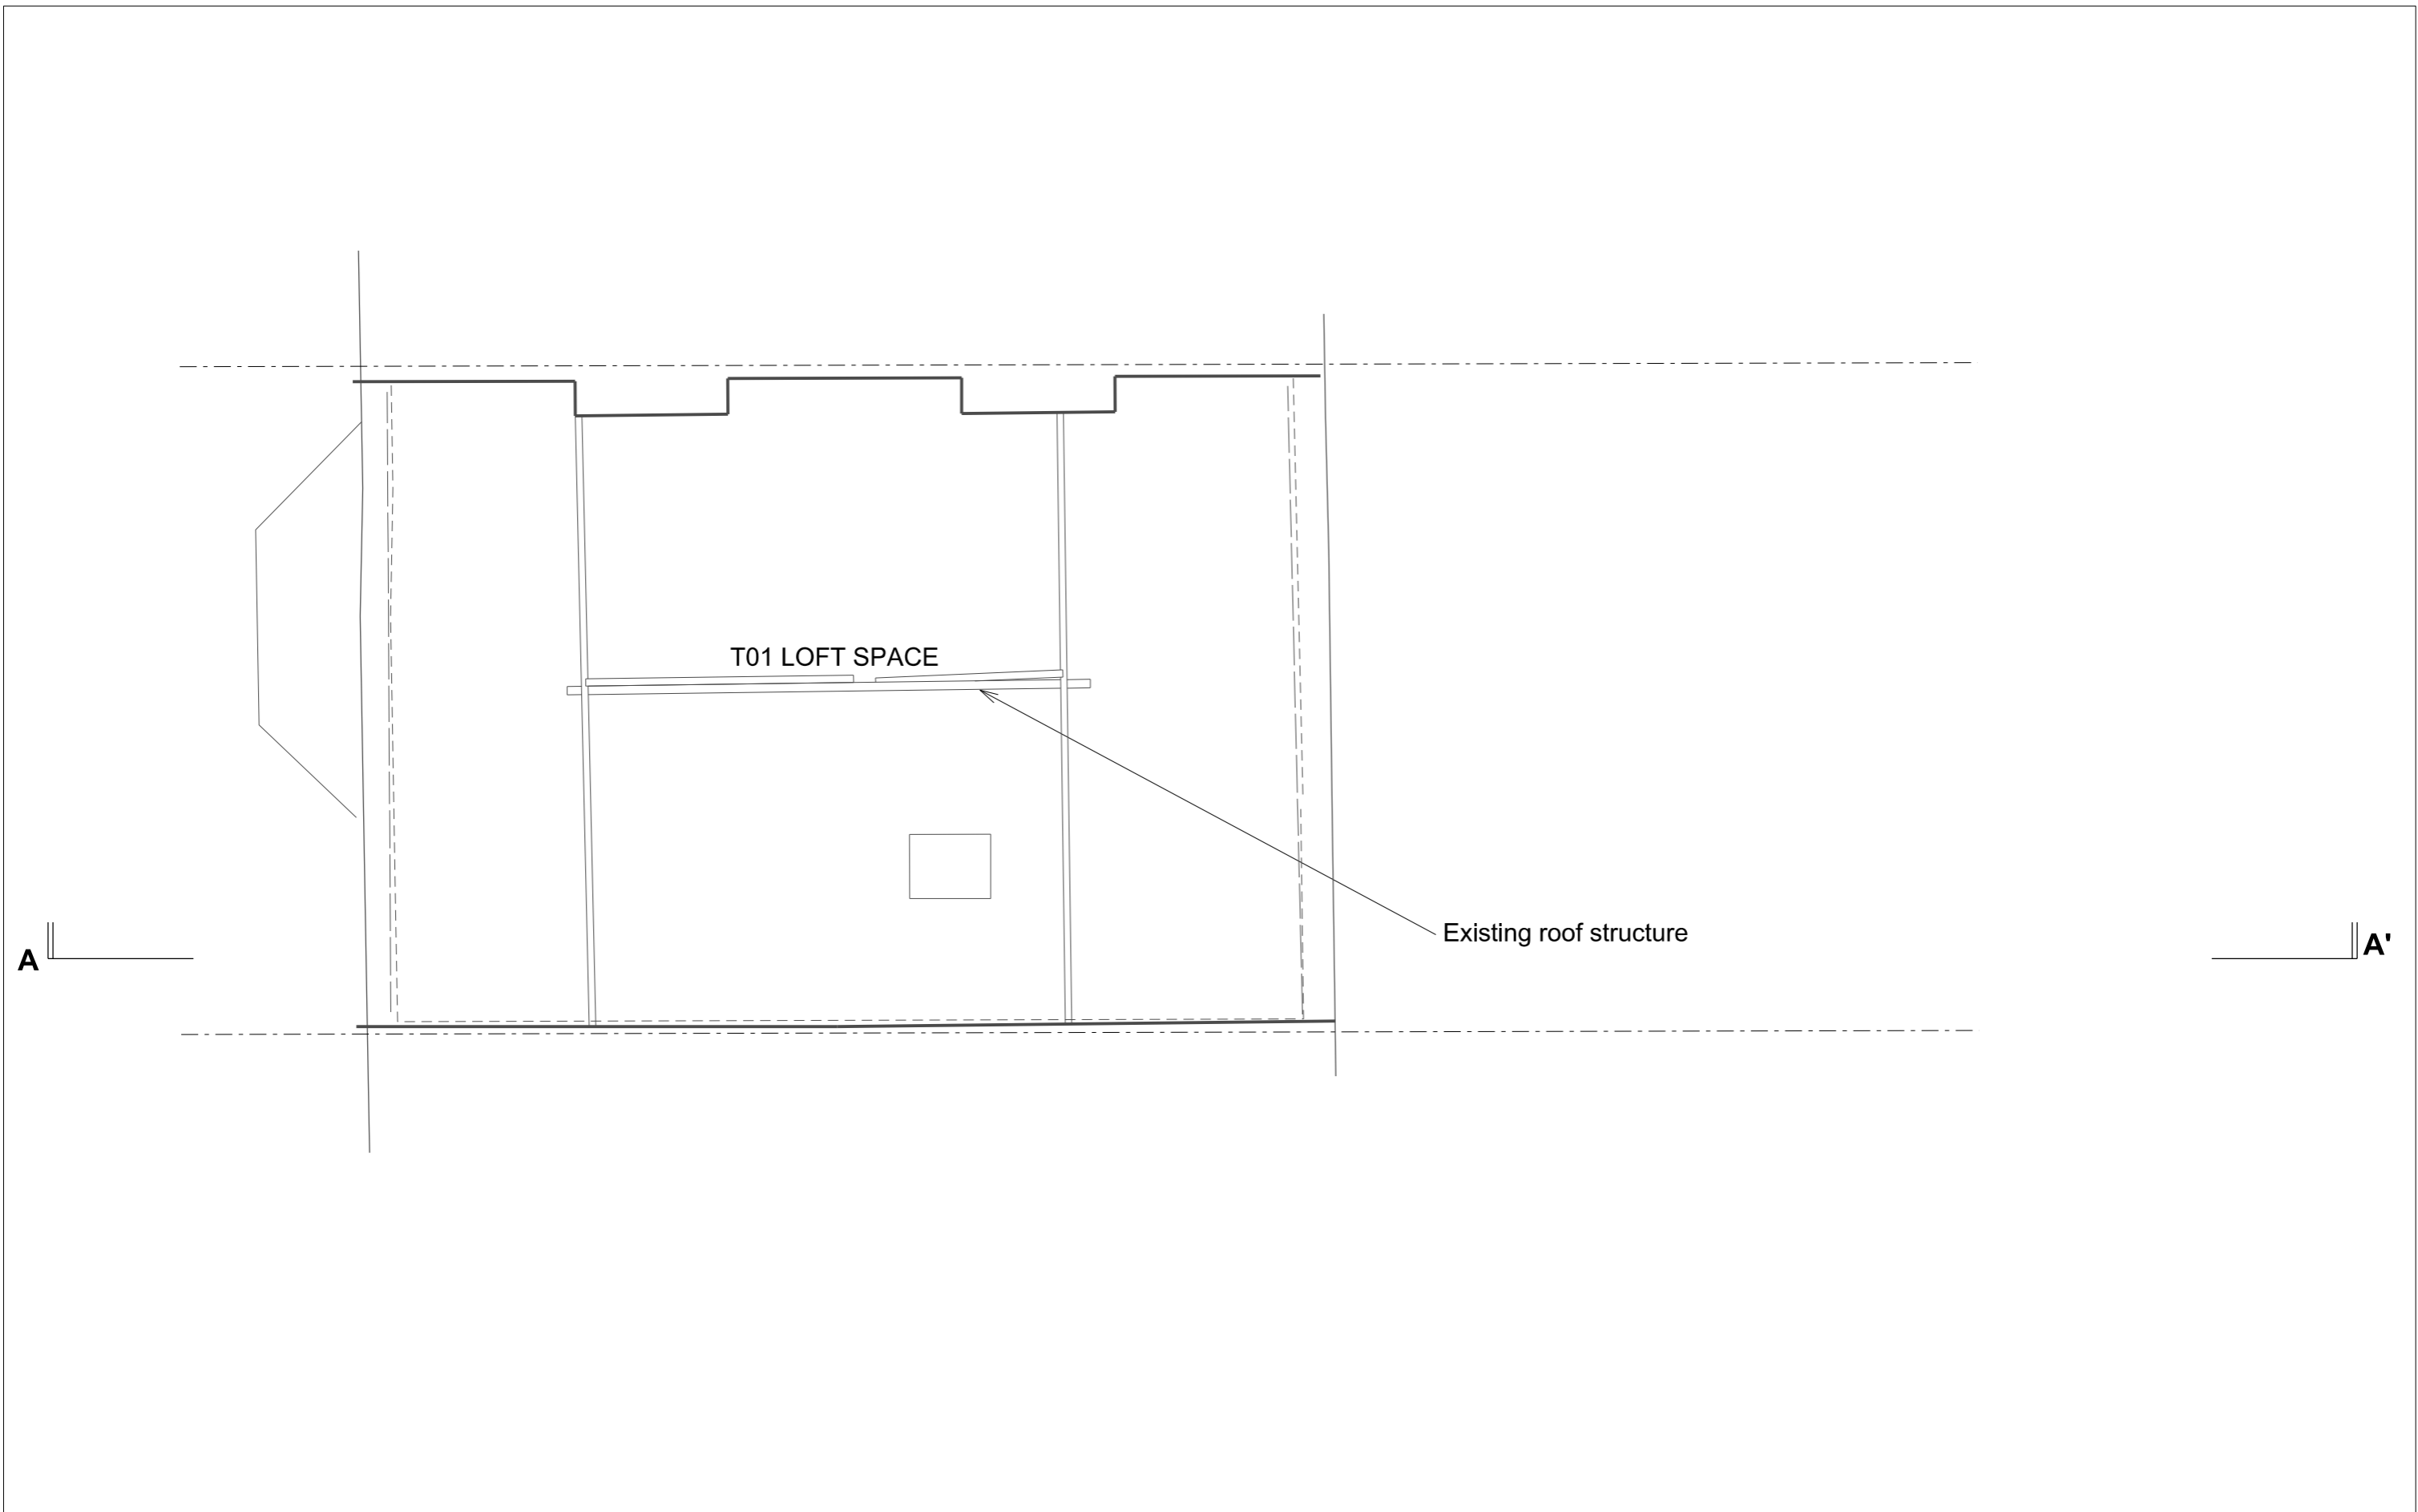

Rev.	Date	By	Description

Do not scale from this drawing All dimensions to be checked on site
 Notify the Architect immediately of any discrepancies
 This drawing remains the copyright of the Architect
AAB architects
 Studio 9, Bickerton House, 25 Bickerton Road, London N19 5JT
 Tel 020 7281 8955 mail@aabarchitects.co.uk www.aabarchitects.co.uk

33 CONSTANTINE ROAD, NW3
 DRAWING : EXISTING THIRD FLOOR LEVEL
 SCALE : 1:50 at A3
 DATE : 23.07.19

JOB NO.	SERIES	NO.	REV
360	PL 0	13	




Rev.	Date	By	Description

Do not scale from this drawing All dimensions to be checked on site
 Notify the Architect immediately of any discrepancies
 This drawing remains the copyright of the Architect
AAB architects
 Studio 9, Bickerton House, 25 Bickerton Road, London N19 5JT
 Tel 020 7281 8955 mail@aabarchitects.co.uk www.aabarchitects.co.uk

33 CONSTANTINE ROAD, NW3
 DRAWING : EXISTING SECTION AA'
 SCALE : 1:50 at A3
 DATE : 23.07.19

JOB NO.	SERIES	NO.	REV
360	PL 0	21	

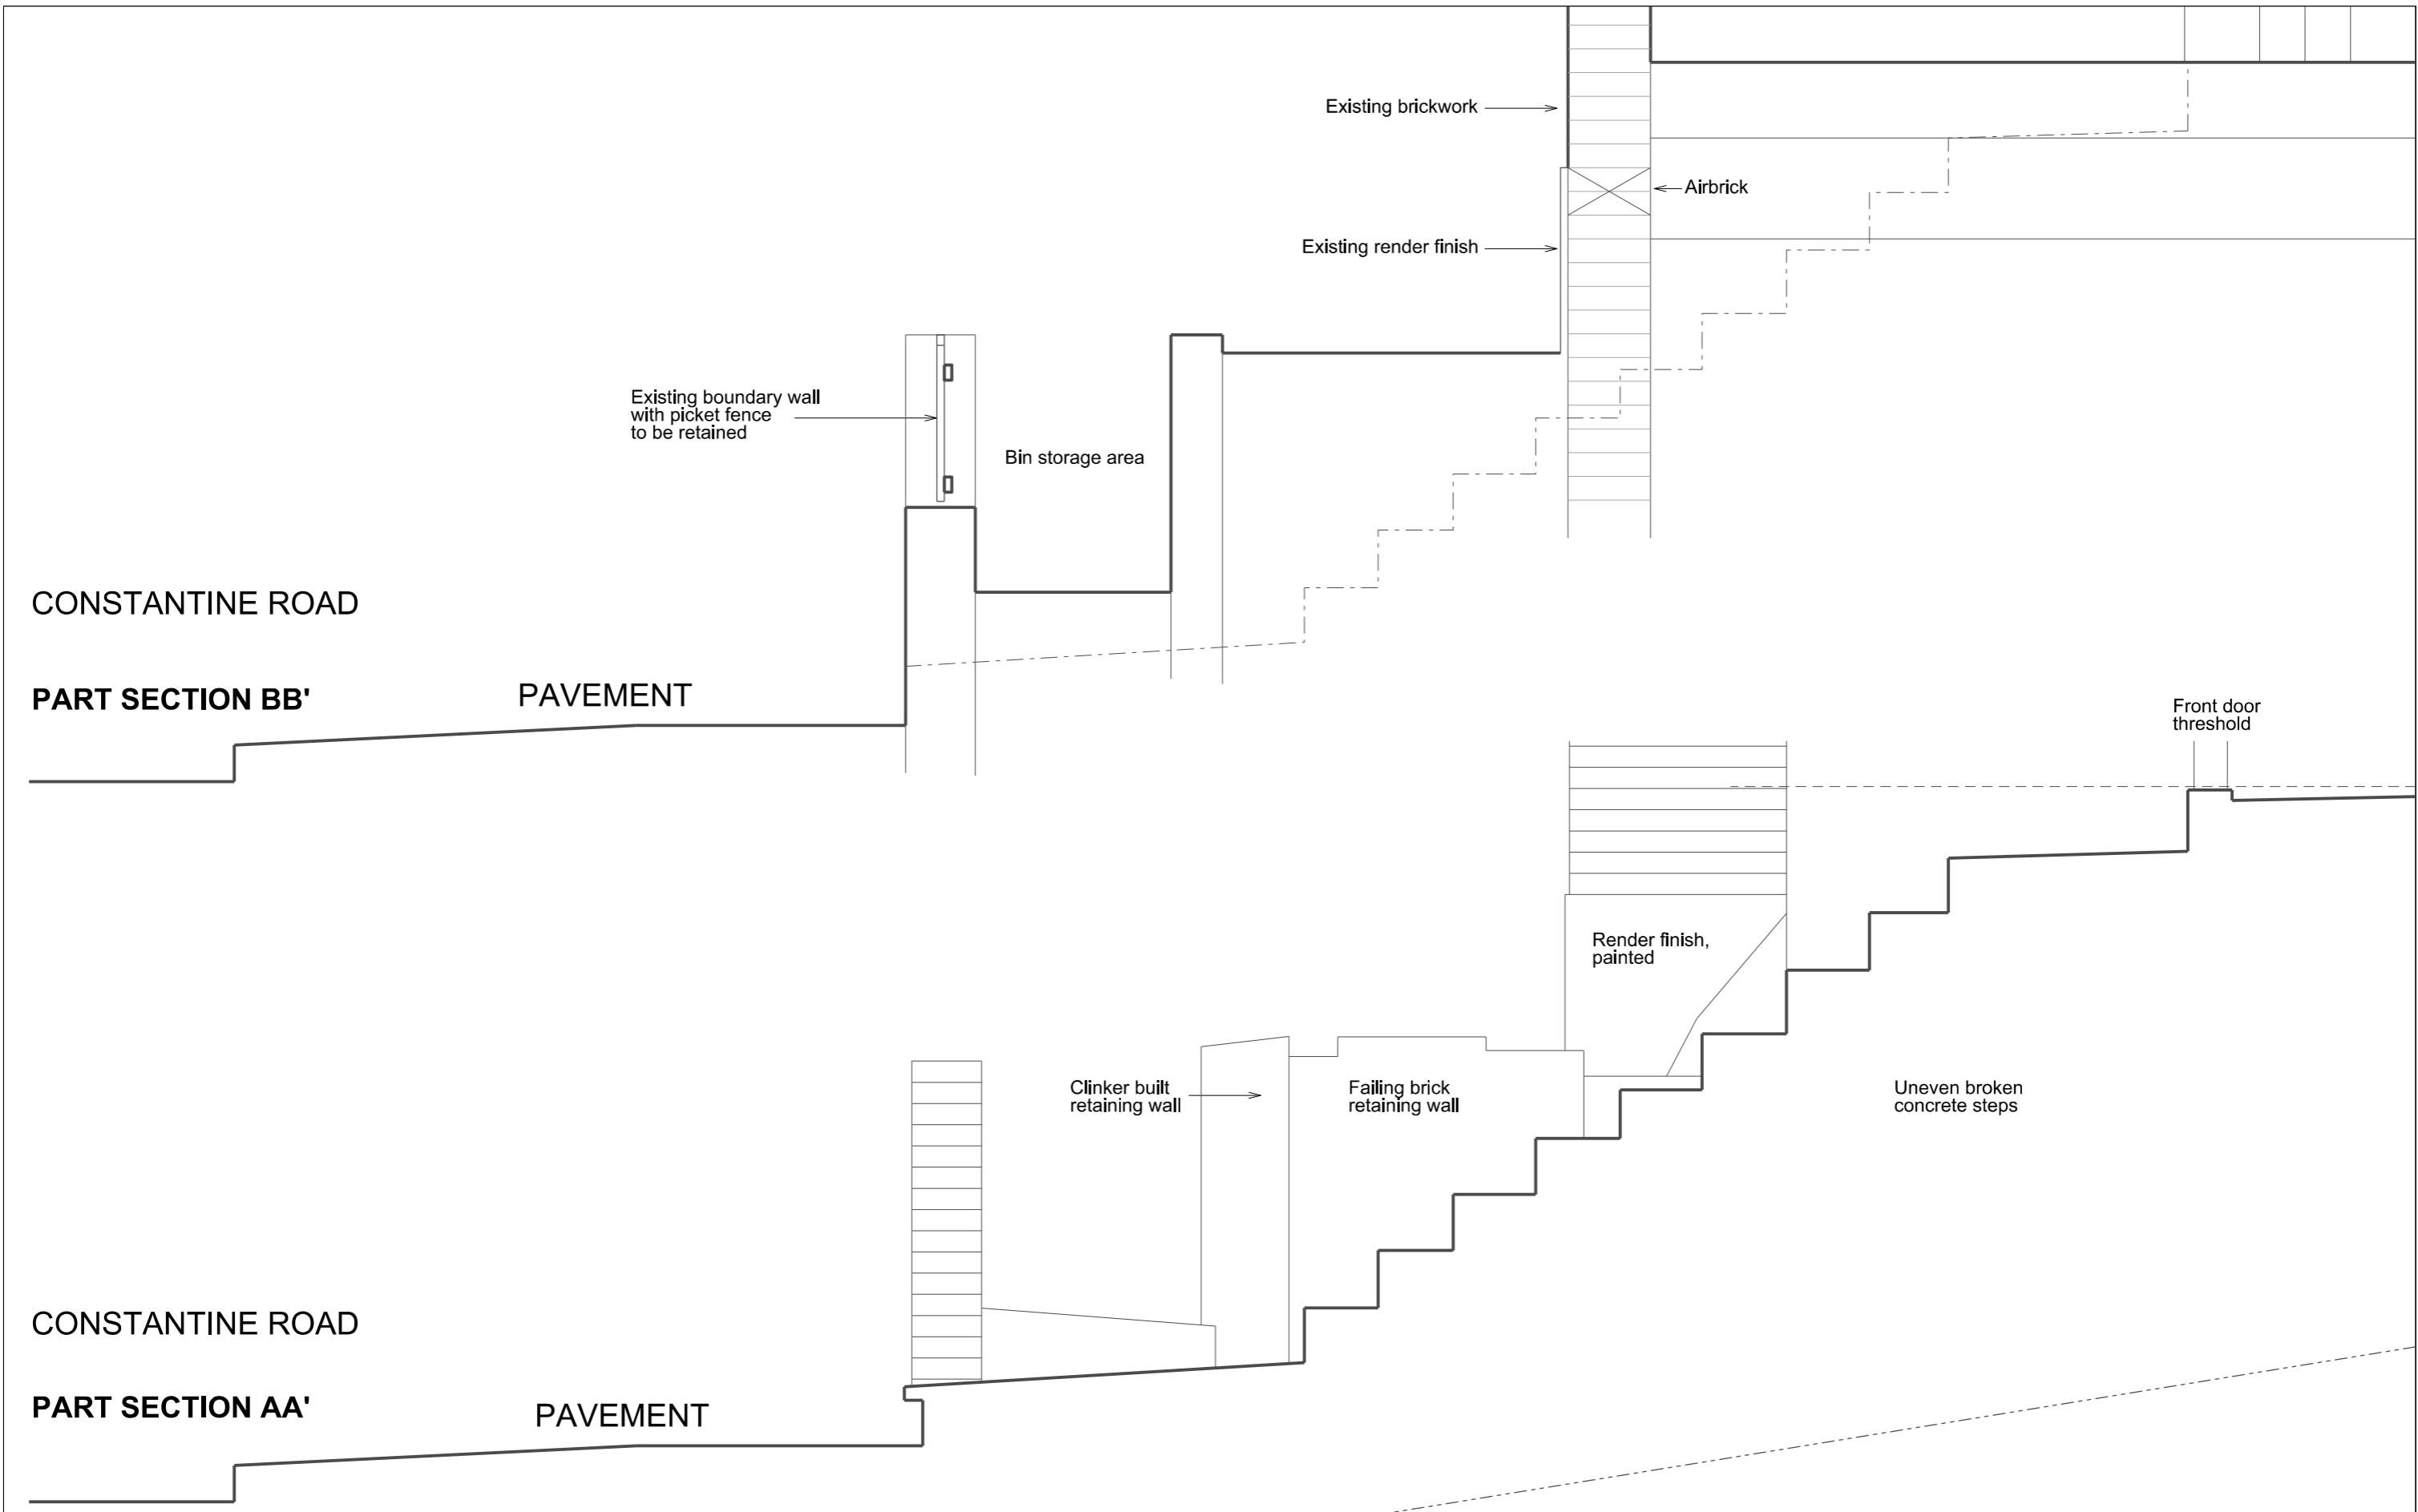

Rev.	Date	By	Description

Do not scale from this drawing All dimensions to be checked on site
 Notify the Architect immediately of any discrepancies
 This drawing remains the copyright of the Architect
AAB architects
 Studio 9, Bickerton House, 25 Bickerton Road, London N19 5JT
 Tel 020 7281 8955 mail@aabarchitects.co.uk www.aabarchitects.co.uk

33 CONSTANTINE ROAD, NW3
 DRAWING : EXISTING SECTION BB', PART
 SCALE : 1:20at A3
 DATE : 23.07.19

JOB NO.	SERIES	NO.	REV
360 PL	0	26	


35 CONSTANTINE ROAD

NEIGHBOURING DORMERS
BASED ON APPLICATION
DRAWINGS AND
PHOTOGRAPHS

33 CONSTANTINE ROAD

31 CONSTANTINE ROAD

NEIGHBOURING DORMERS
BASED ON PHOTOGRAPHS

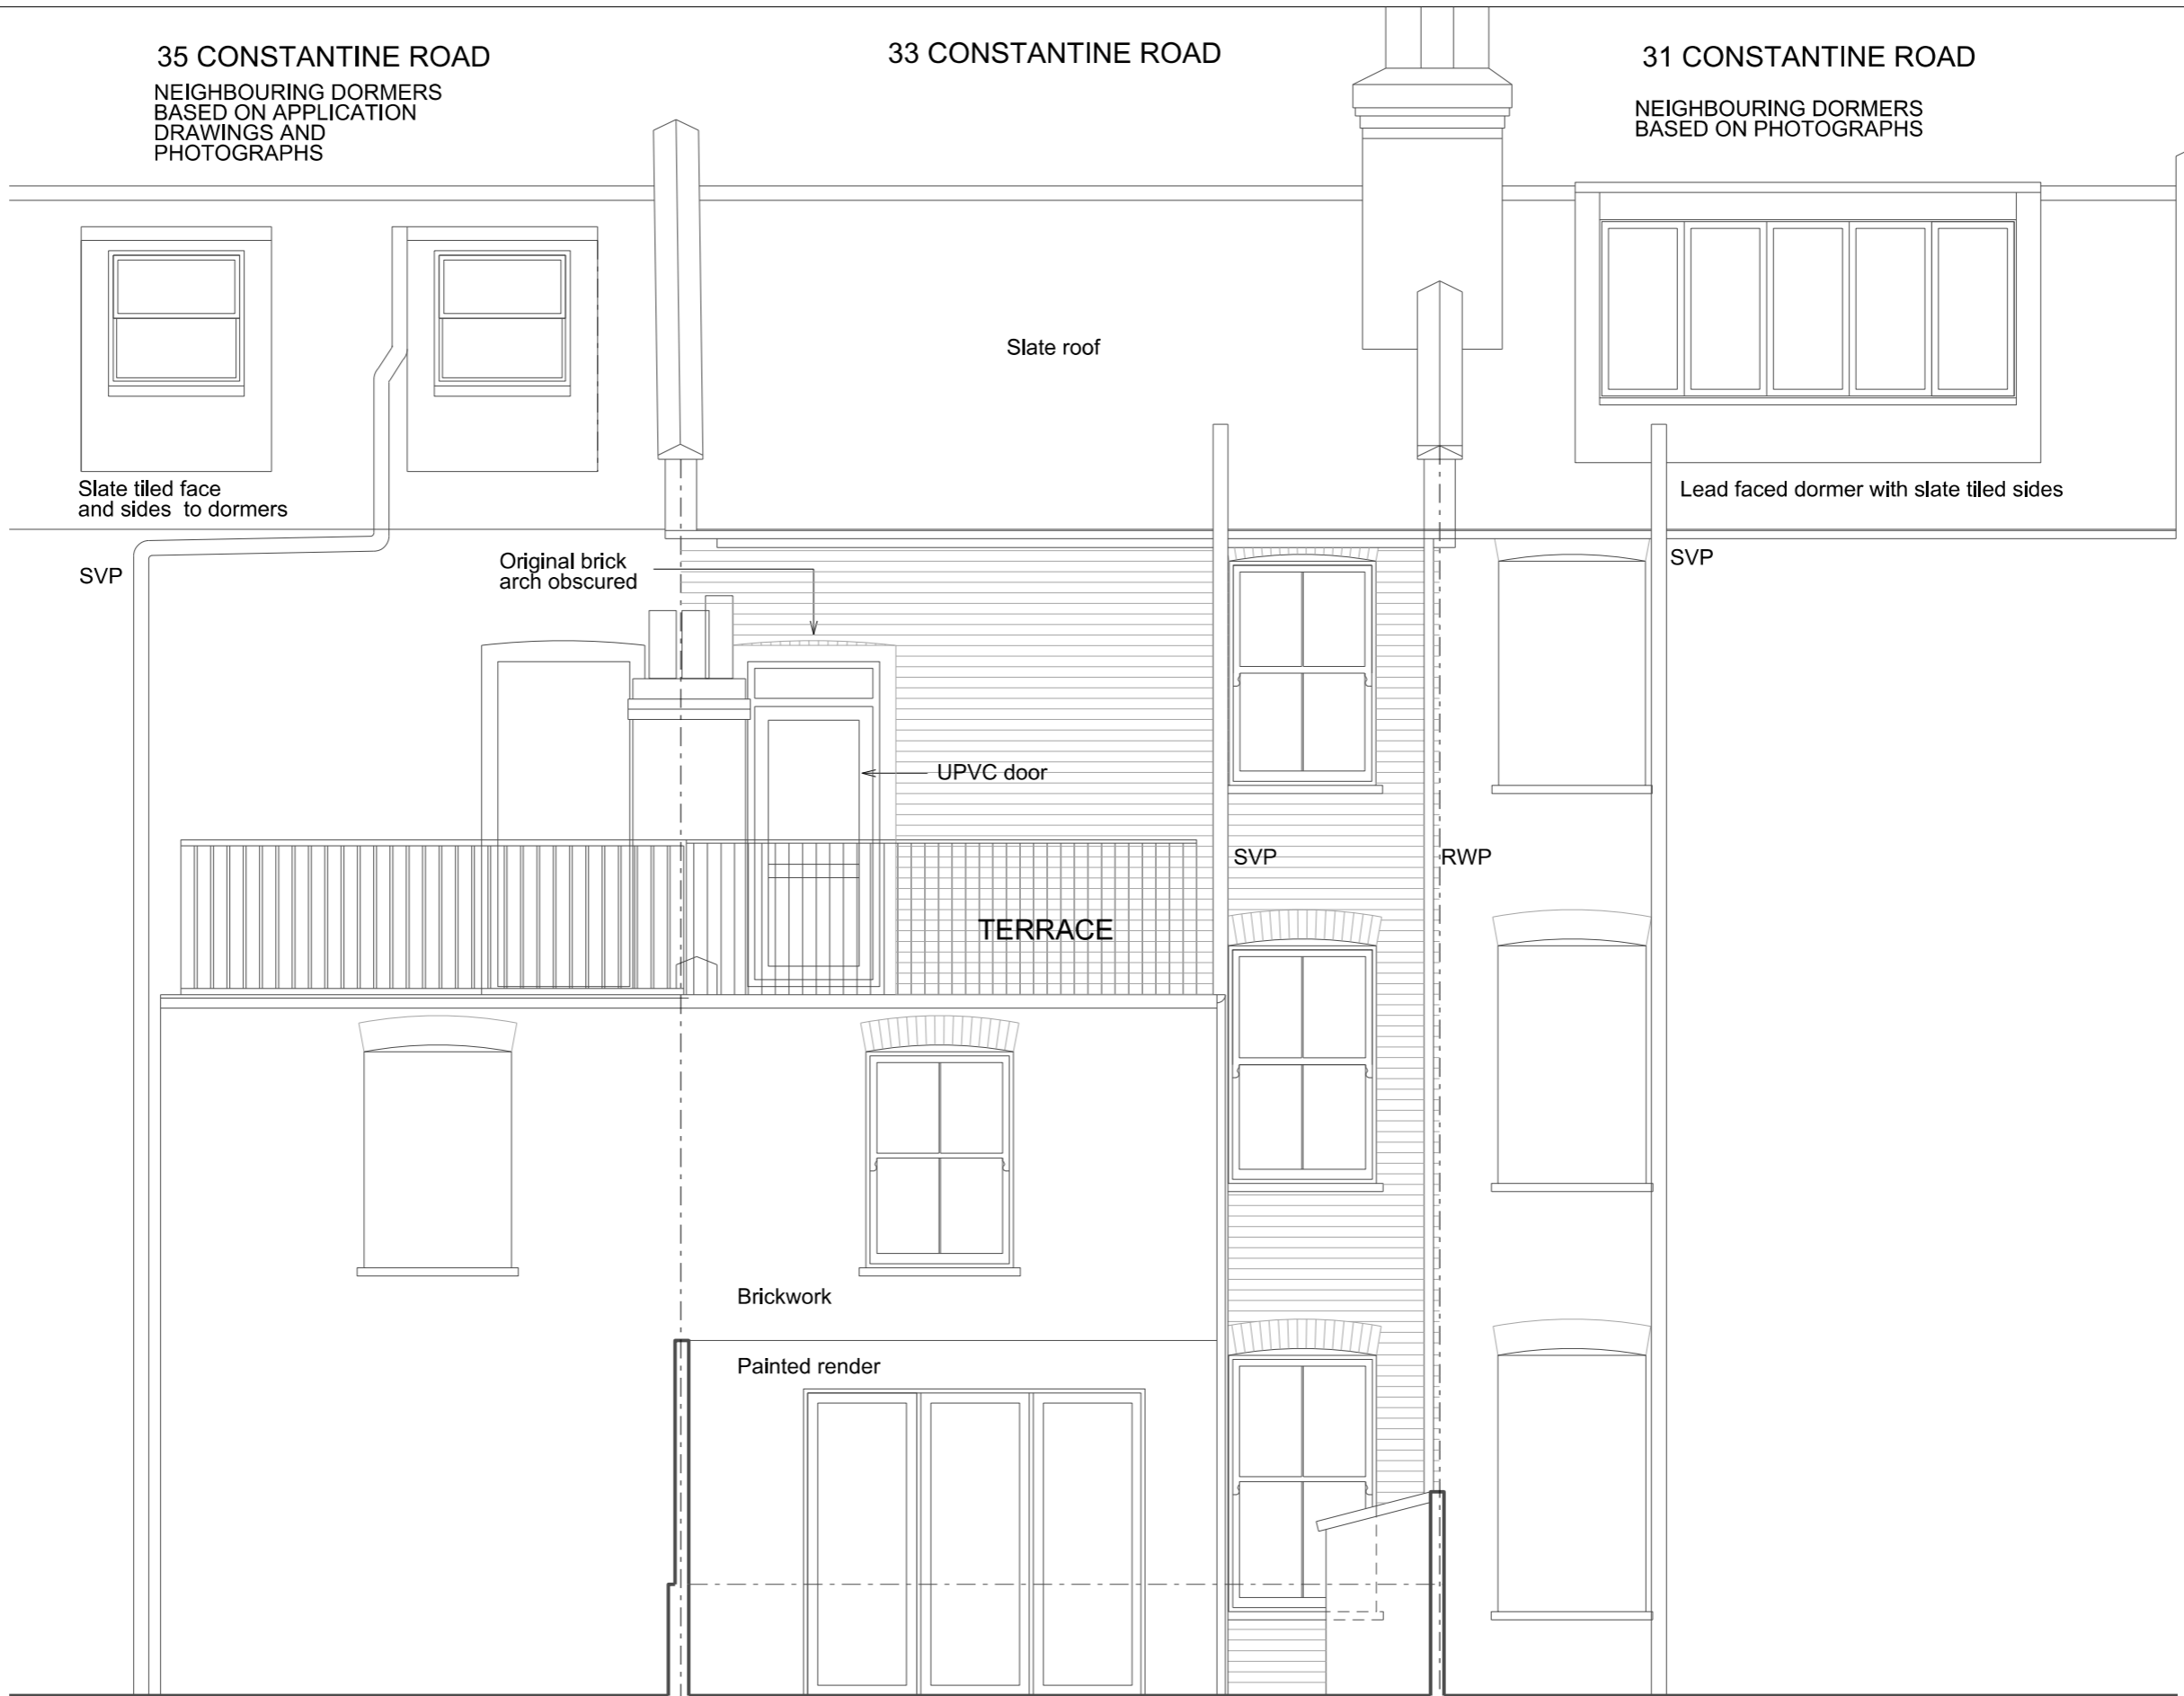

Slate roof

Slate tiled face
and sides to dormers

Lead faced dormer with slate tiled sides

SVP

Original brick
arch obscured

UPVC door

SVP

TERRACE

SVP

RWP

Brickwork


Painted render

Rev.	Date	By	Description

Do not scale from this drawing All dimensions to be checked on site
 Notify the Architect immediately of any discrepancies
 This drawing remains the copyright of the Architect
AAB architects
 Studio 9, Bickerton House, 25 Bickerton Road, London N19 5JT
 Tel 020 7281 8955 mail@aabarchitects.co.uk www.aabarchitects.co.uk

33 CONSTANTINE ROAD, NW3
 DRAWING : EXISTING REAR ELEVATION
 SCALE : 1:50 at A3
 DATE : 23.07.19

JOB NO.	SERIES	NO.	REV
360 PL 0	0	31	

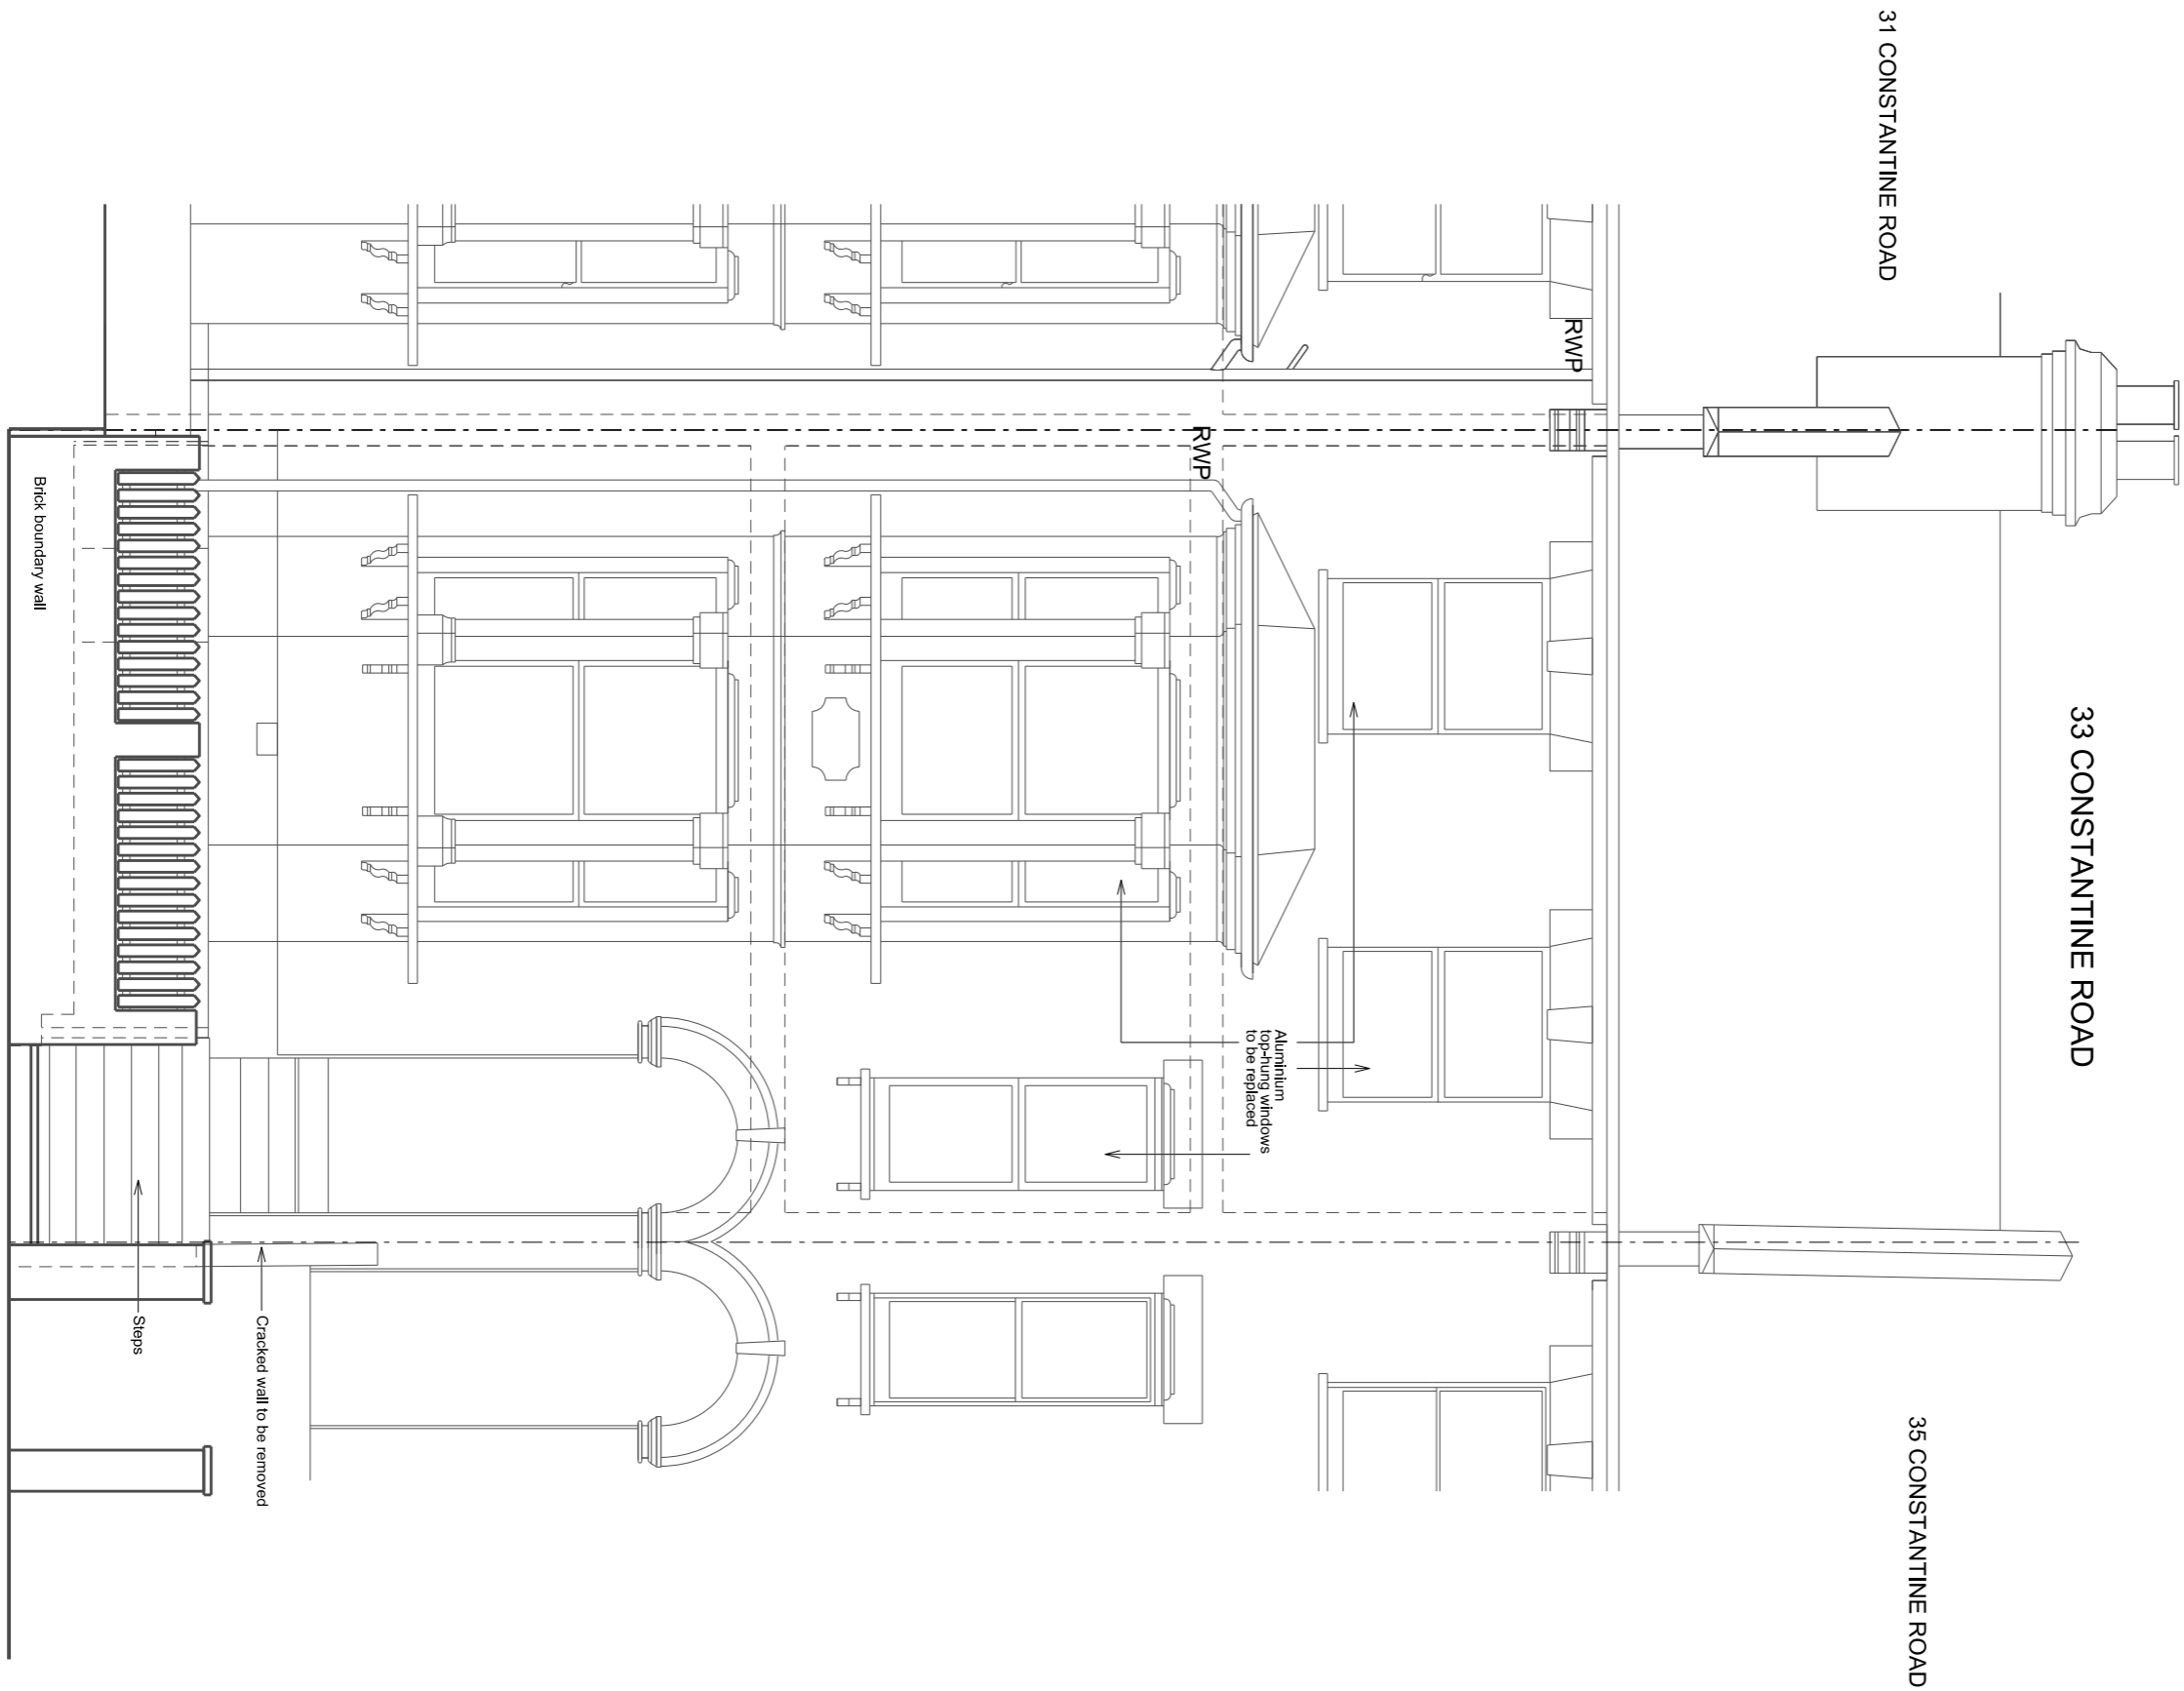

Rev.	Date	By	Description

Do not scale from this drawing All dimensions to be checked on site
 Notify the Architect immediately of any discrepancies
 This drawing remains the copyright of the Architect
AAB architects
 Studio 9, Bickerton House, 25 Bickerton Road, London N19 5JT
 Tel 020 7281 8955 mail@aabarchitects.co.uk www.aabarchitects.co.uk

33 CONSTANTINE ROAD, NW3
 DRAWING : EXISTING FRONT ELEVATION
 SCALE : 1:50 at A3
 DATE : 23.07.19

JOB NO.	SERIES	NO.	REV
360 PL 0	0	32	