


Rev.	Date	By	Description

Do not scale from this drawing All dimensions to be checked on site  
 Notify the Architect immediately of any discrepancies  
 This drawing remains the copyright of the Architect  
**AAB architects**  
 Studio 9, Bickerton House, 25 Bickerton Road, London N19 5JT  
 Tel 020 7281 8955 mail@aabarchitects.co.uk www.aabarchitects.co.uk

**33 CONSTANTINE ROAD, NW3**  
 DRAWING : PROPOSED GROUND FLOOR LEVEL  
 SCALE : 1:50 at A3  
 DATE : 23.07.19

JOB NO.	SERIES	NO.	REV
<b>360</b>	<b>PL 1</b>	<b>10</b>	

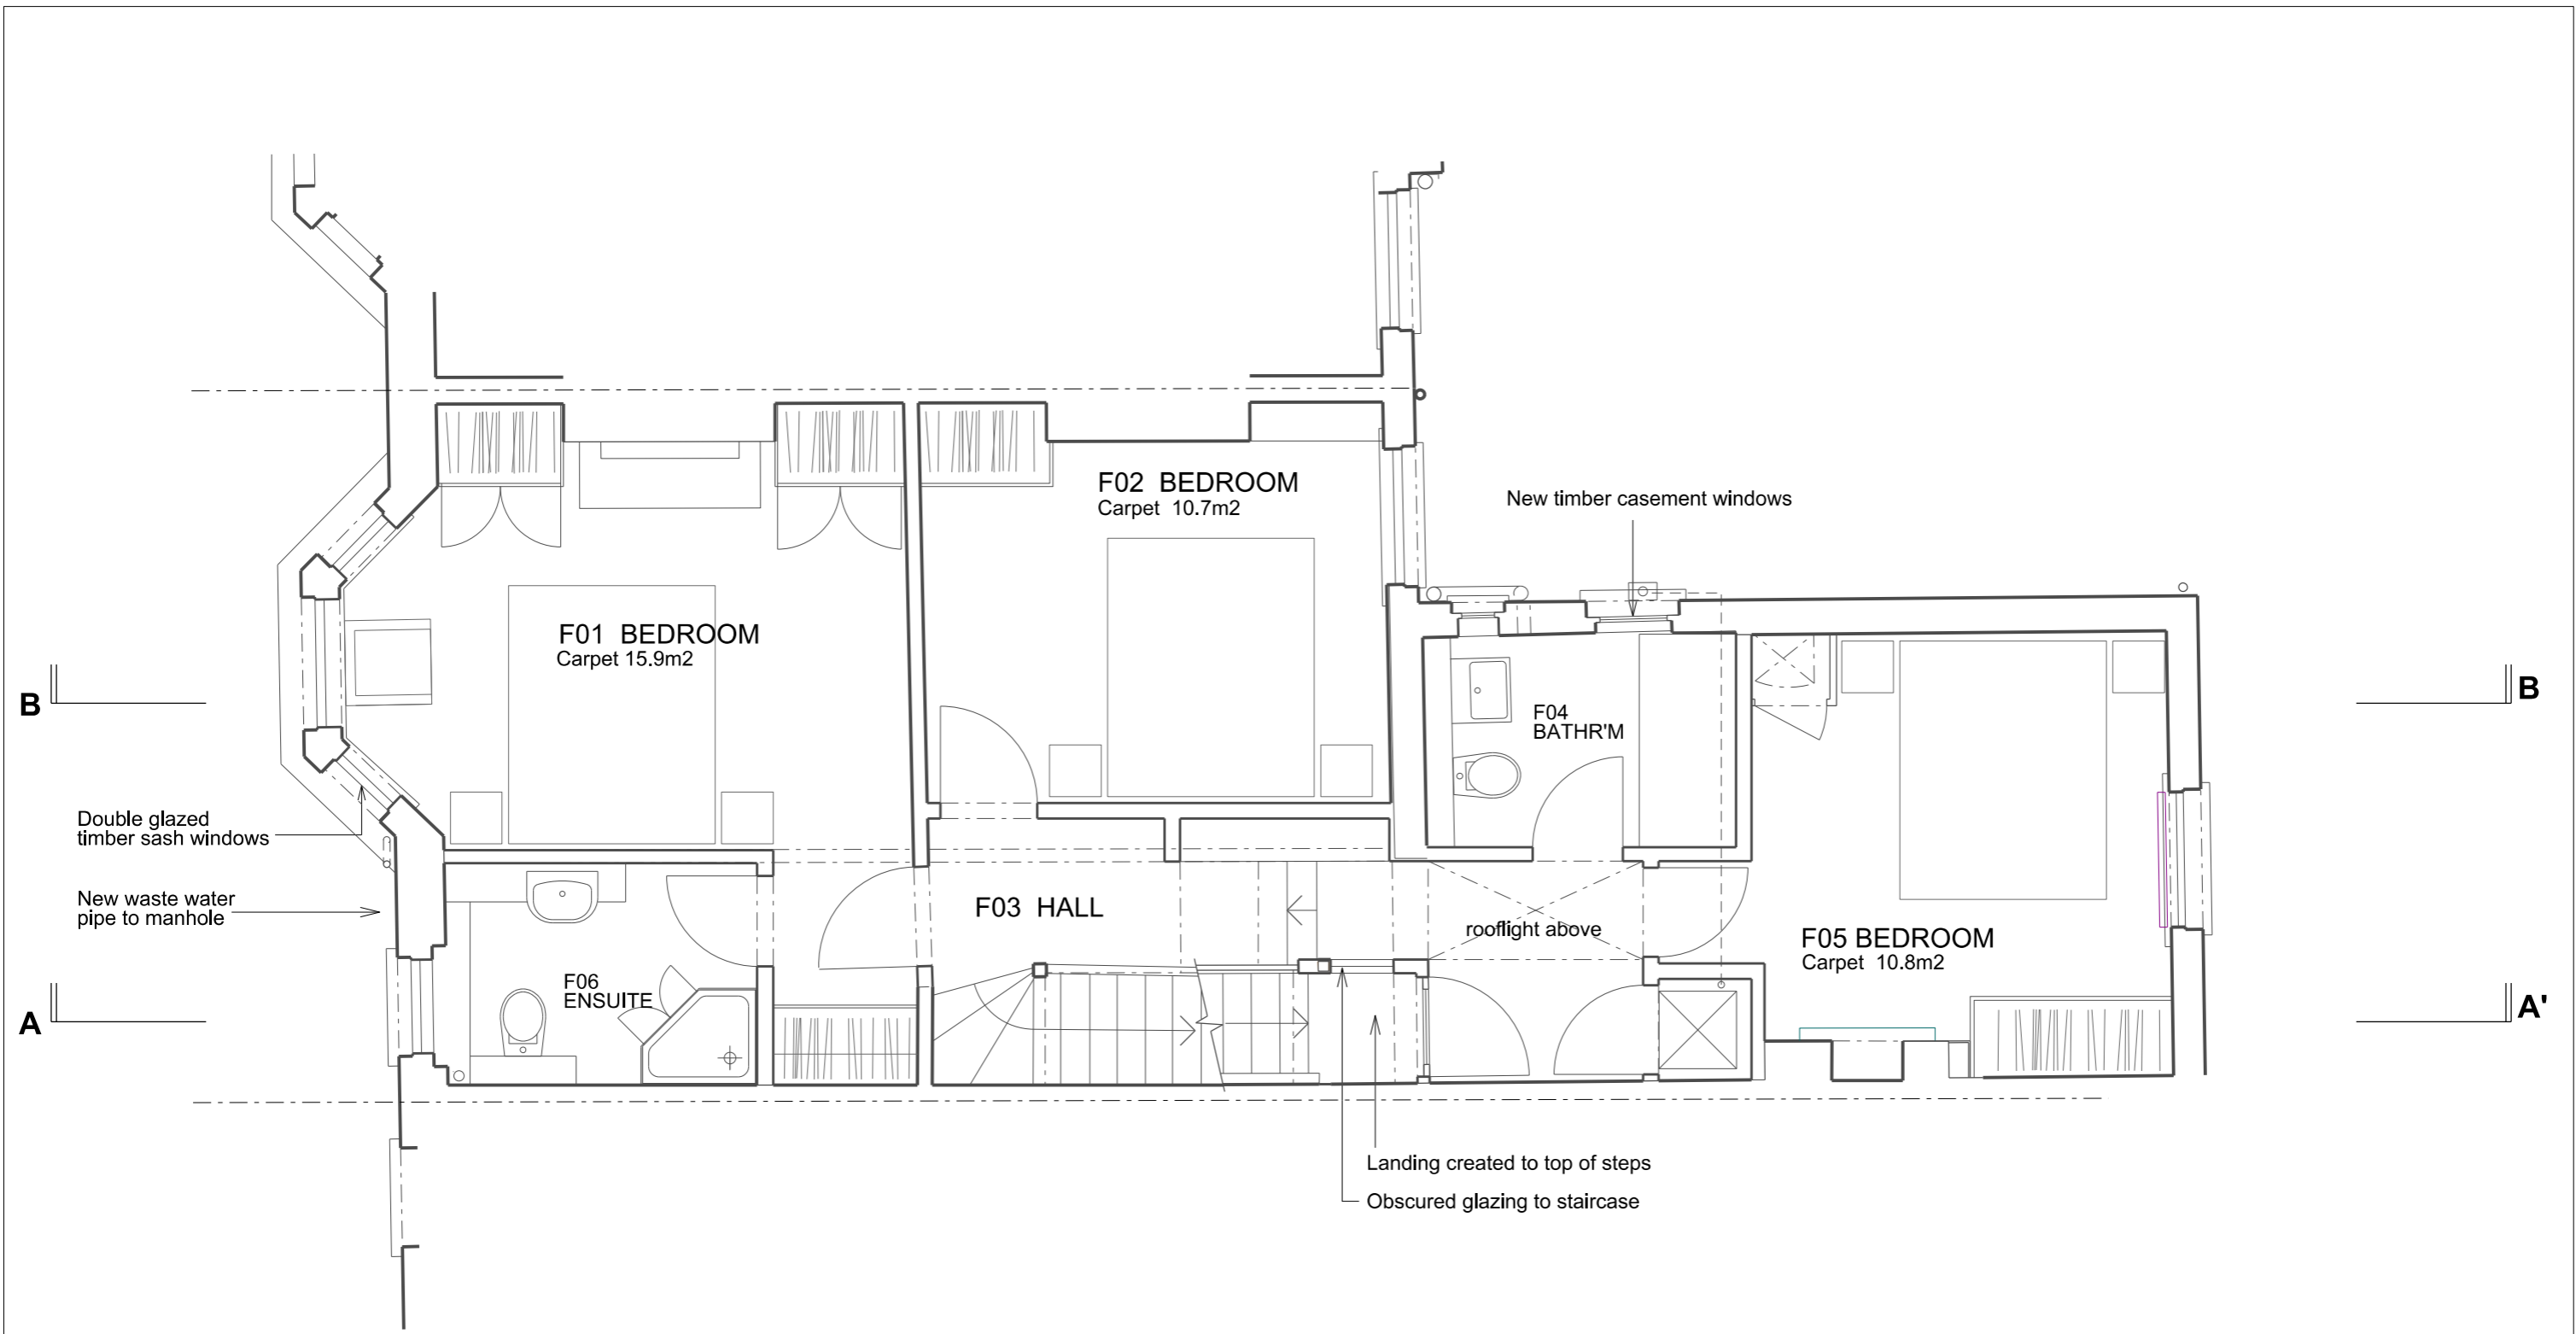


0 0.5 1 2m  
1:50 scale bar

Rev.	Date	By	Description

Do not scale from this drawing All dimensions to be checked on site  
 Notify the Architect immediately of any discrepancies  
 This drawing remains the copyright of the Architect  
**AAB architects**  
 Studio 9, Bickerton House, 25 Bickerton Road, London N19 5JT  
 Tel 020 7281 8955 mail@aabarchitects.co.uk www.aabarchitects.co.uk

**33 CONSTANTINE ROAD, NW3**  
 DRAWING : PROPOSED FIRST FLOOR LEVEL  
 SCALE : 1:50 at A3  
 DATE : 23.07.19

JOB NO.	OPTION	SERIES	NO.	REV
<b>360</b>	<b>PL</b>	<b>1</b>	<b>11</b>	

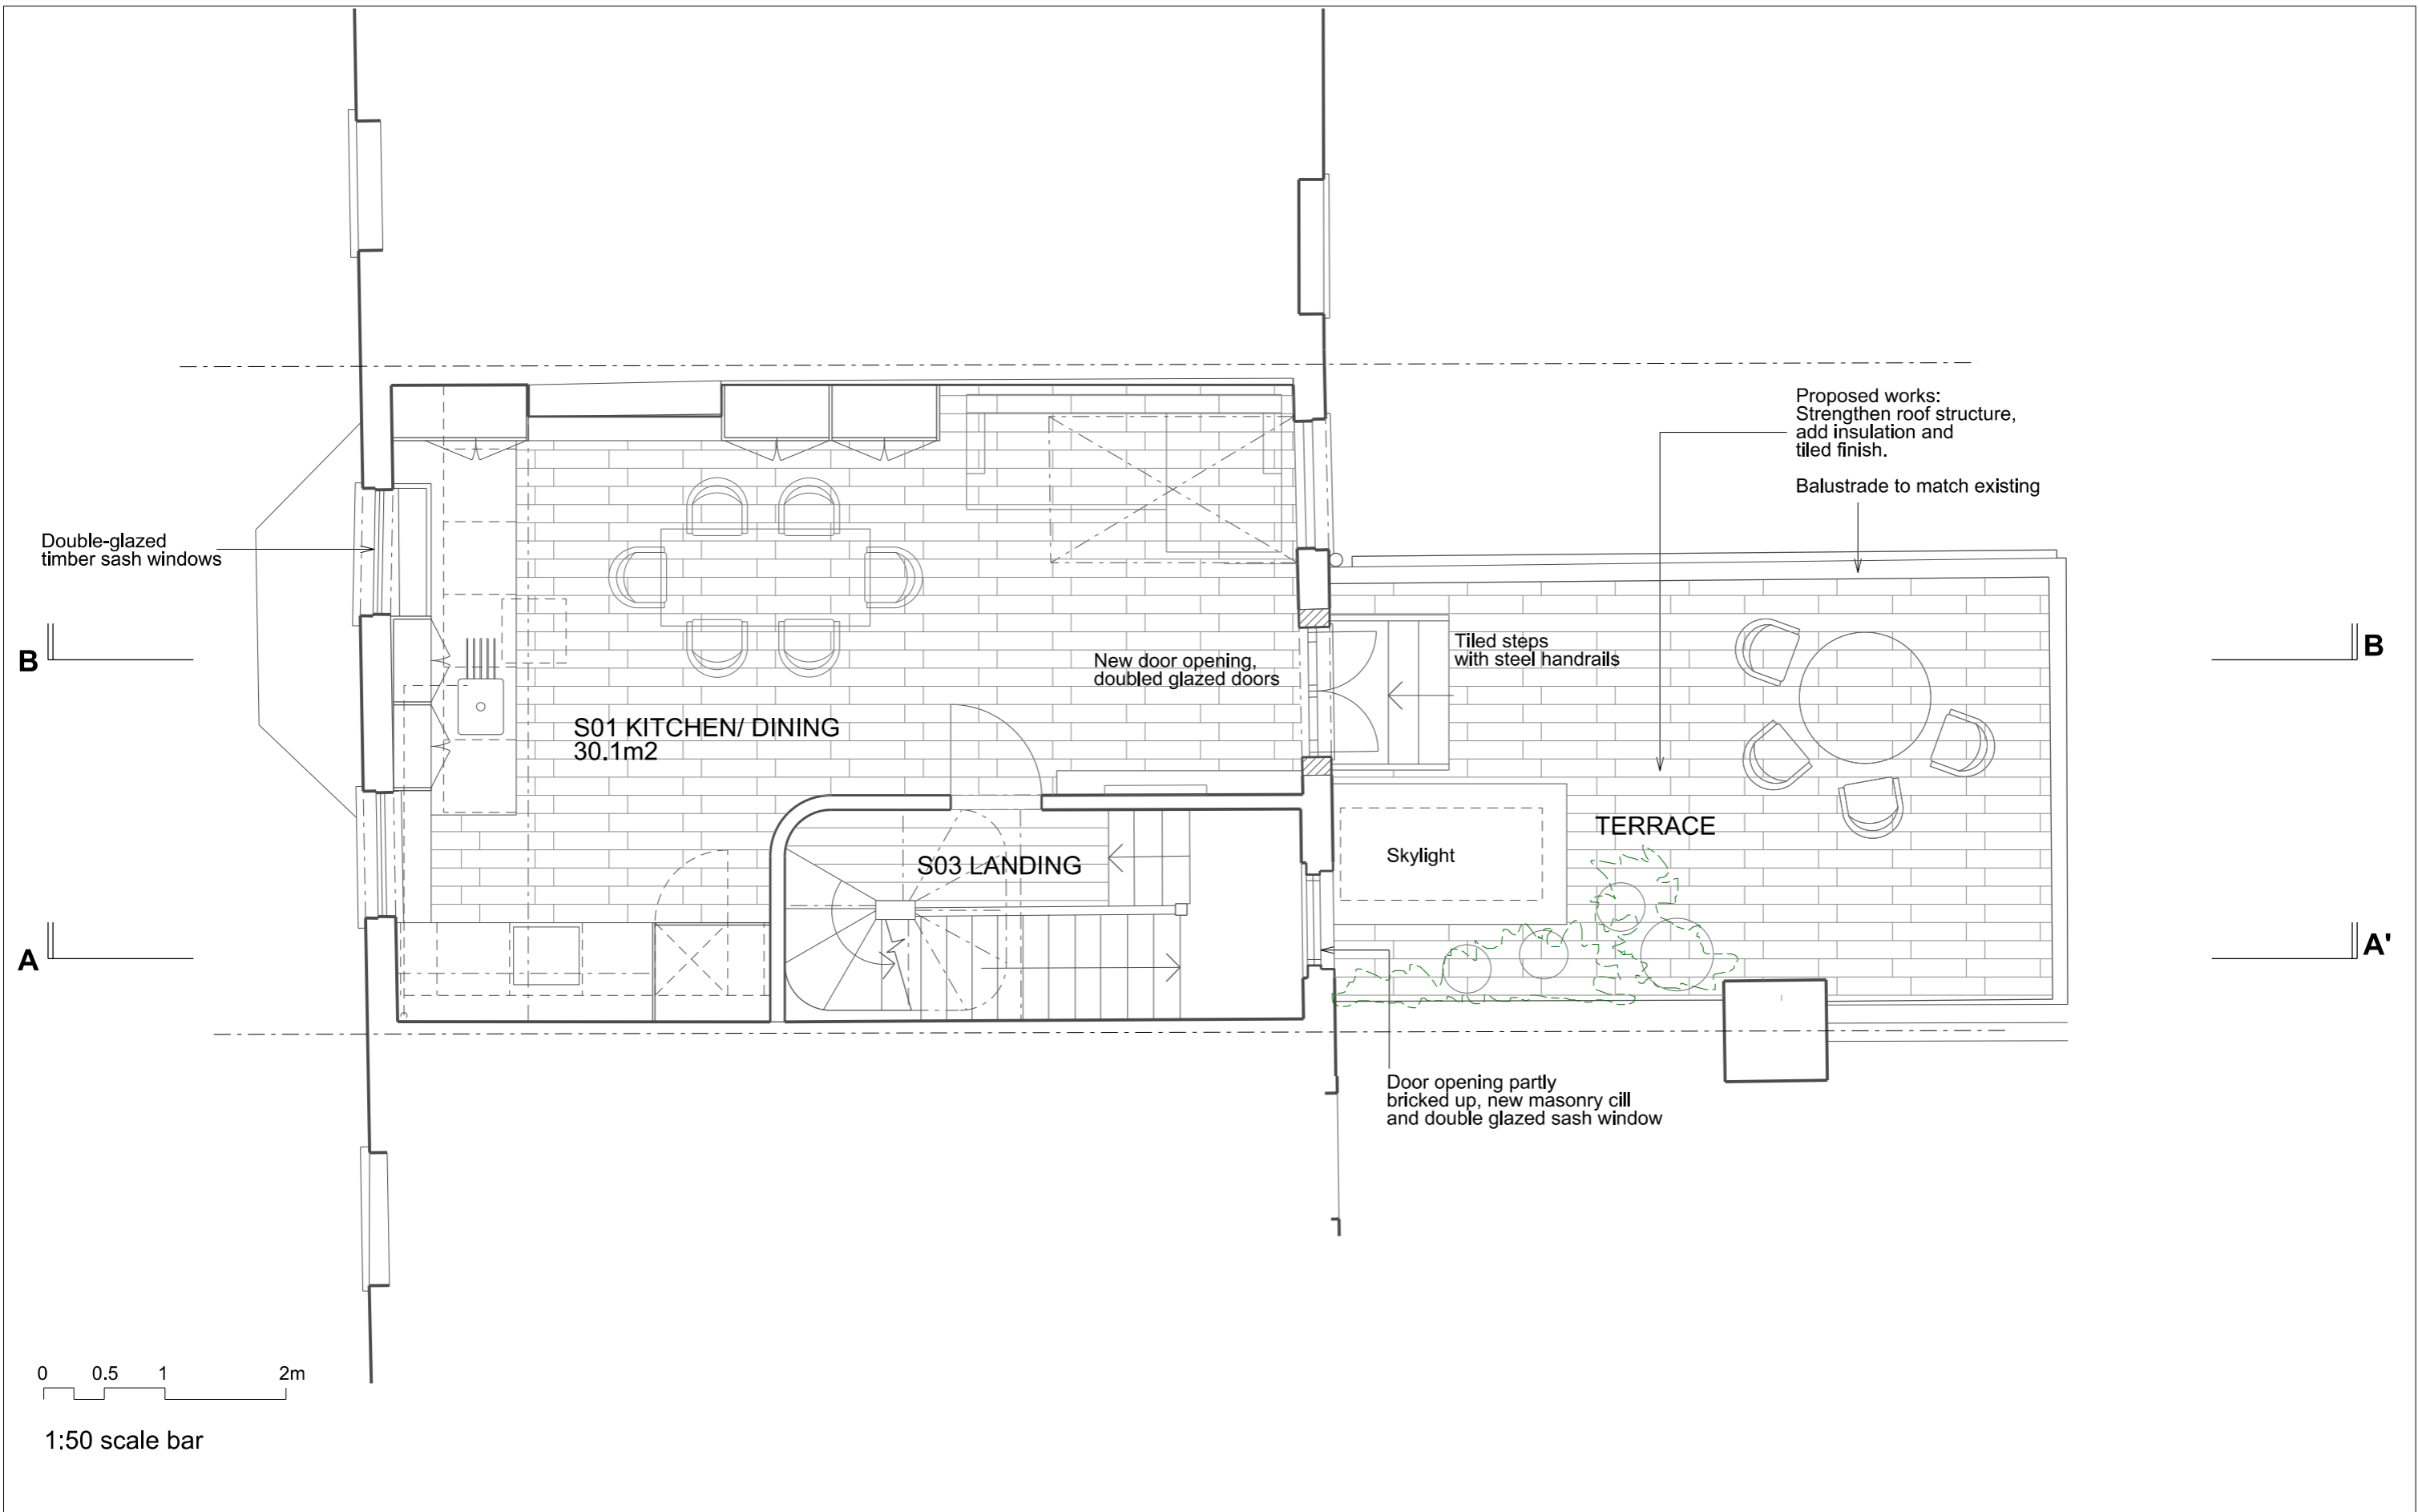


Rev.	Date	By	Description

Do not scale from this drawing All dimensions to be checked on site  
 Notify the Architect immediately of any discrepancies  
 This drawing remains the copyright of the Architect  
**AAB architects**  
 Studio 9, Bickerton House, 25 Bickerton Road, London N19 5JT  
 Tel 020 7281 8955 mail@aabarchitects.co.uk www.aabarchitects.co.uk

**33 CONSTANTINE ROAD, NW3**  
 DRAWING : PROPOSED SECOND FLOOR LEVEL  
 SCALE : 1:50 at A3  
 DATE : 23.07.19

JOB NO.	OPTION	SERIES	NO.	REV
<b>360</b>	<b>PL</b>	<b>1</b>	<b>12</b>	

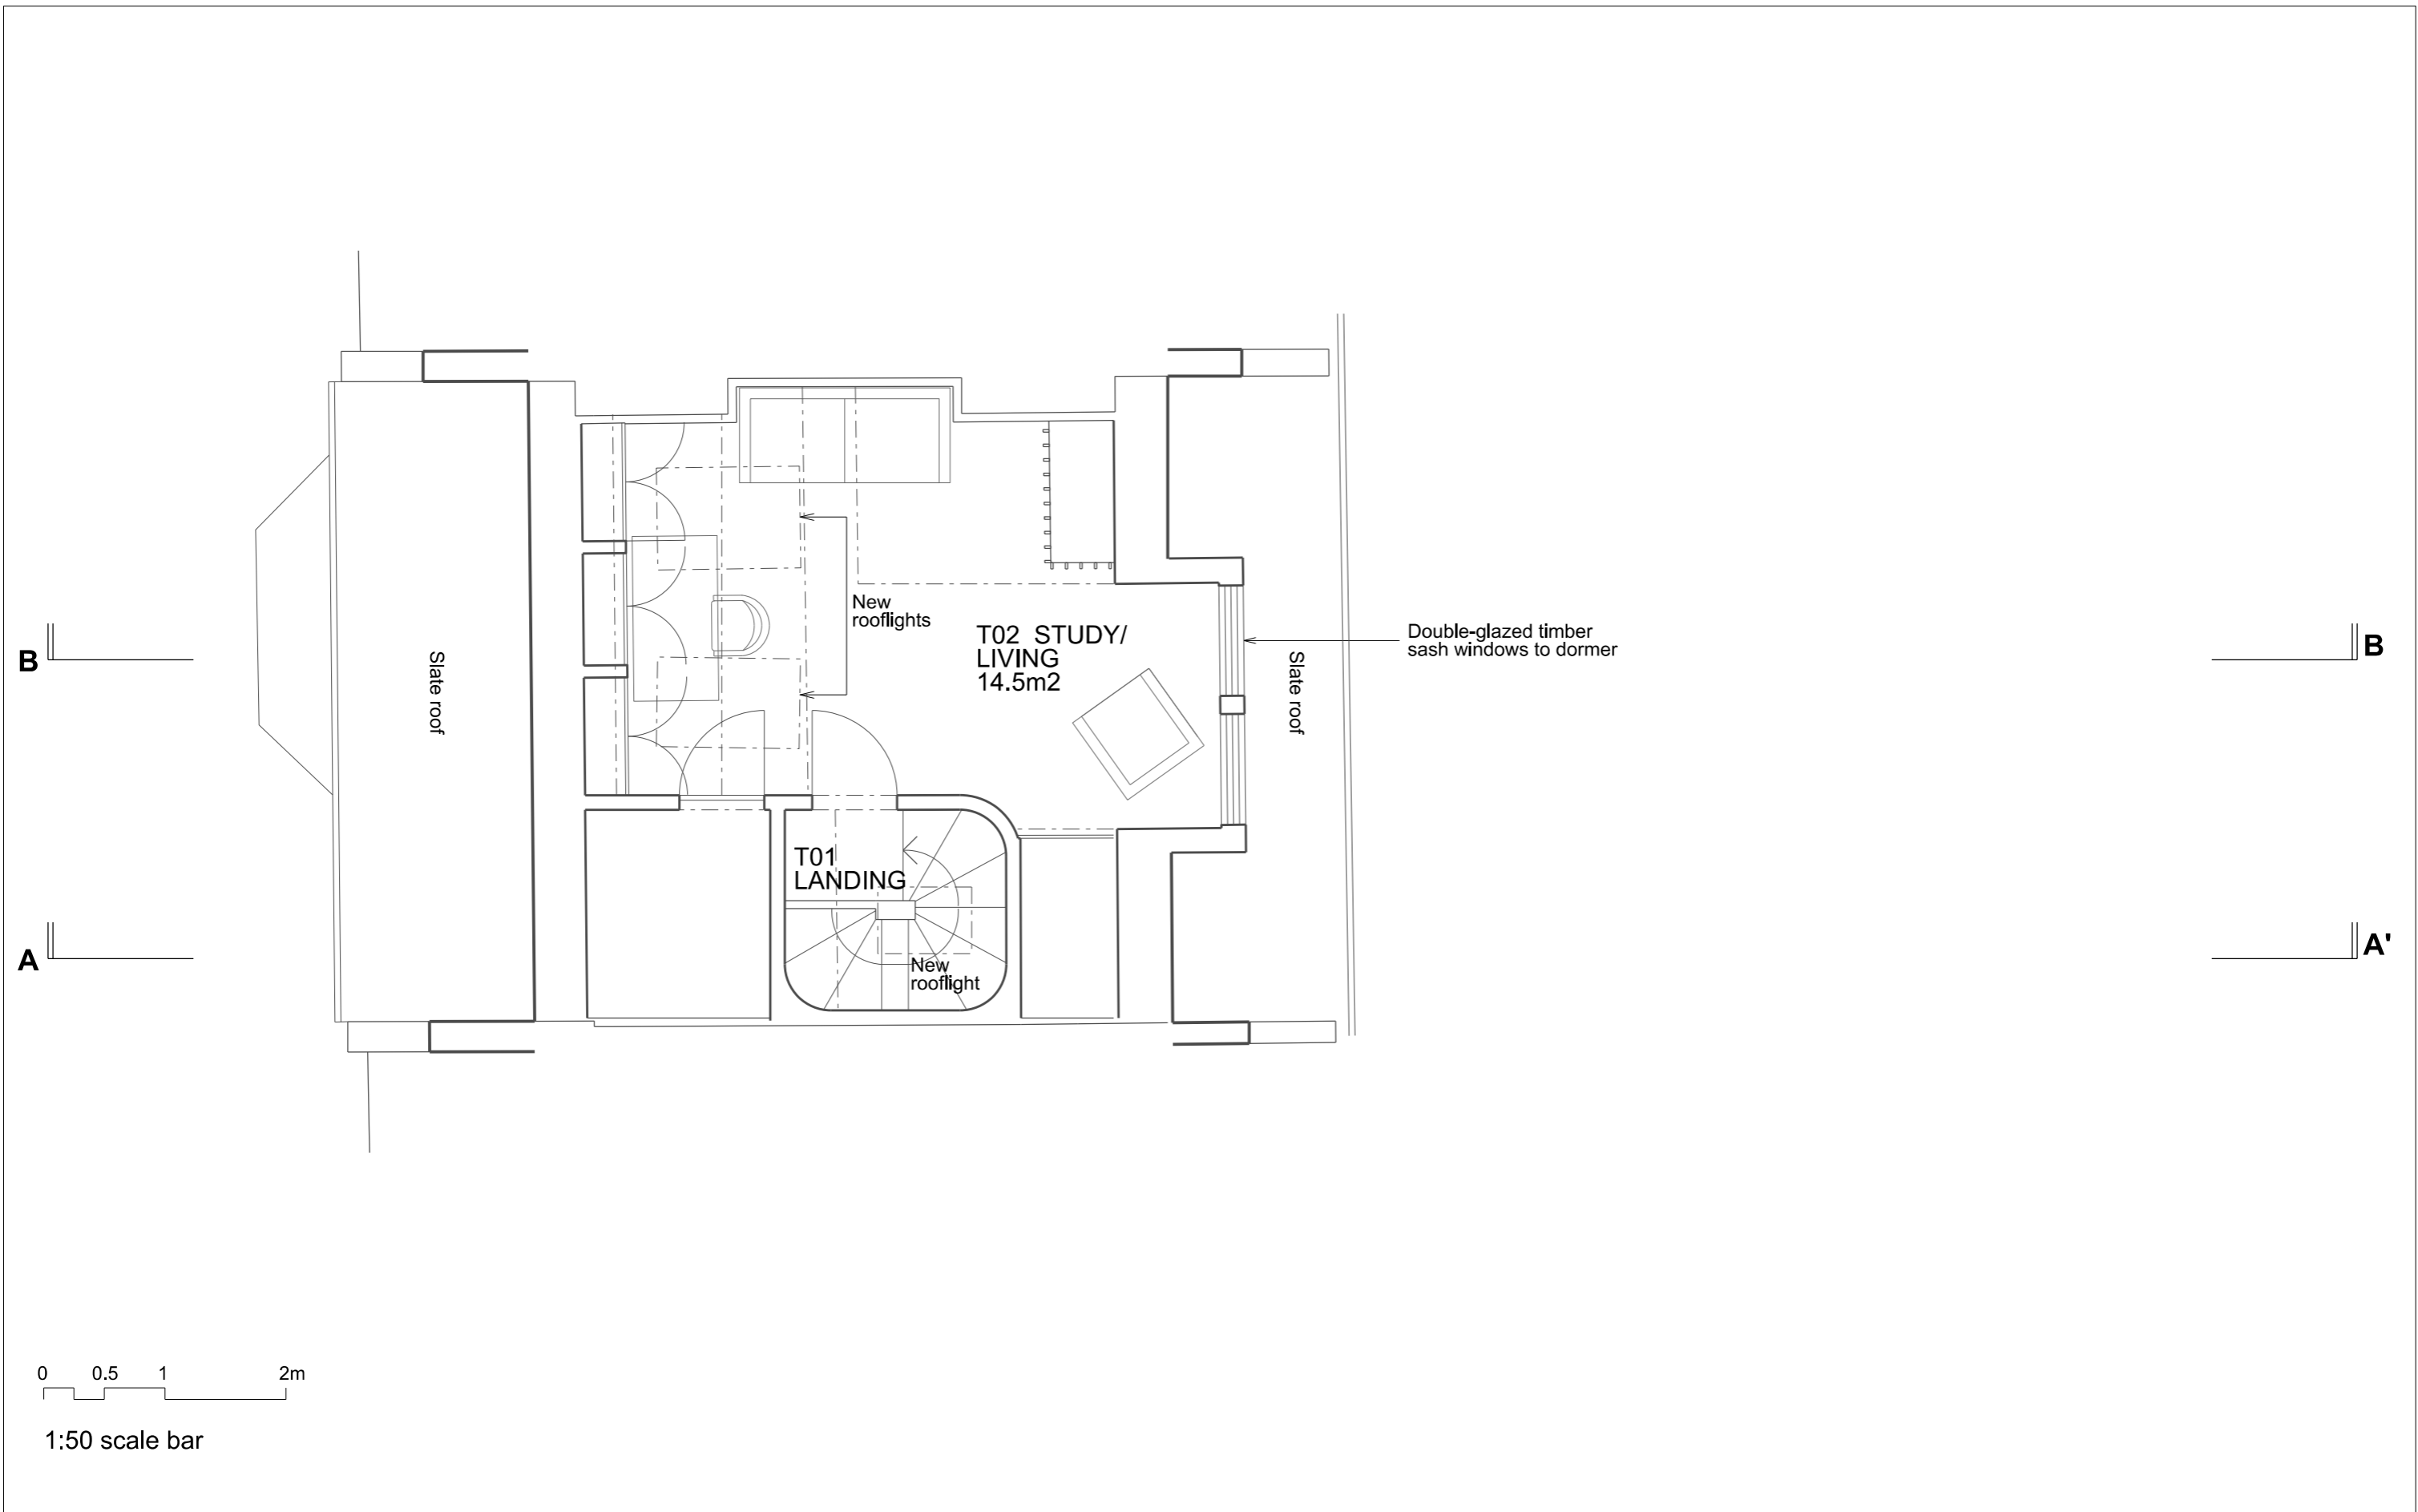


Rev.	Date	By	Description

Do not scale from this drawing All dimensions to be checked on site  
 Notify the Architect immediately of any discrepancies  
 This drawing remains the copyright of the Architect  
**AAB architects**  
 Studio 9, Bickerton House, 25 Bickerton Road, London N19 5JT  
 Tel 020 7281 8955 mail@aabarchitects.co.uk www.aabarchitects.co.uk

**33 CONSTANTINE ROAD, NW3**  
 DRAWING : PROPOSED THIRD FLOOR LEVEL  
 SCALE : 1:50 at A3  
 DATE : 23.07.19

JOB NO.	OPTION	SERIES	NO.	REV
<b>360</b>	<b>PL</b>	<b>1</b>	<b>13</b>	

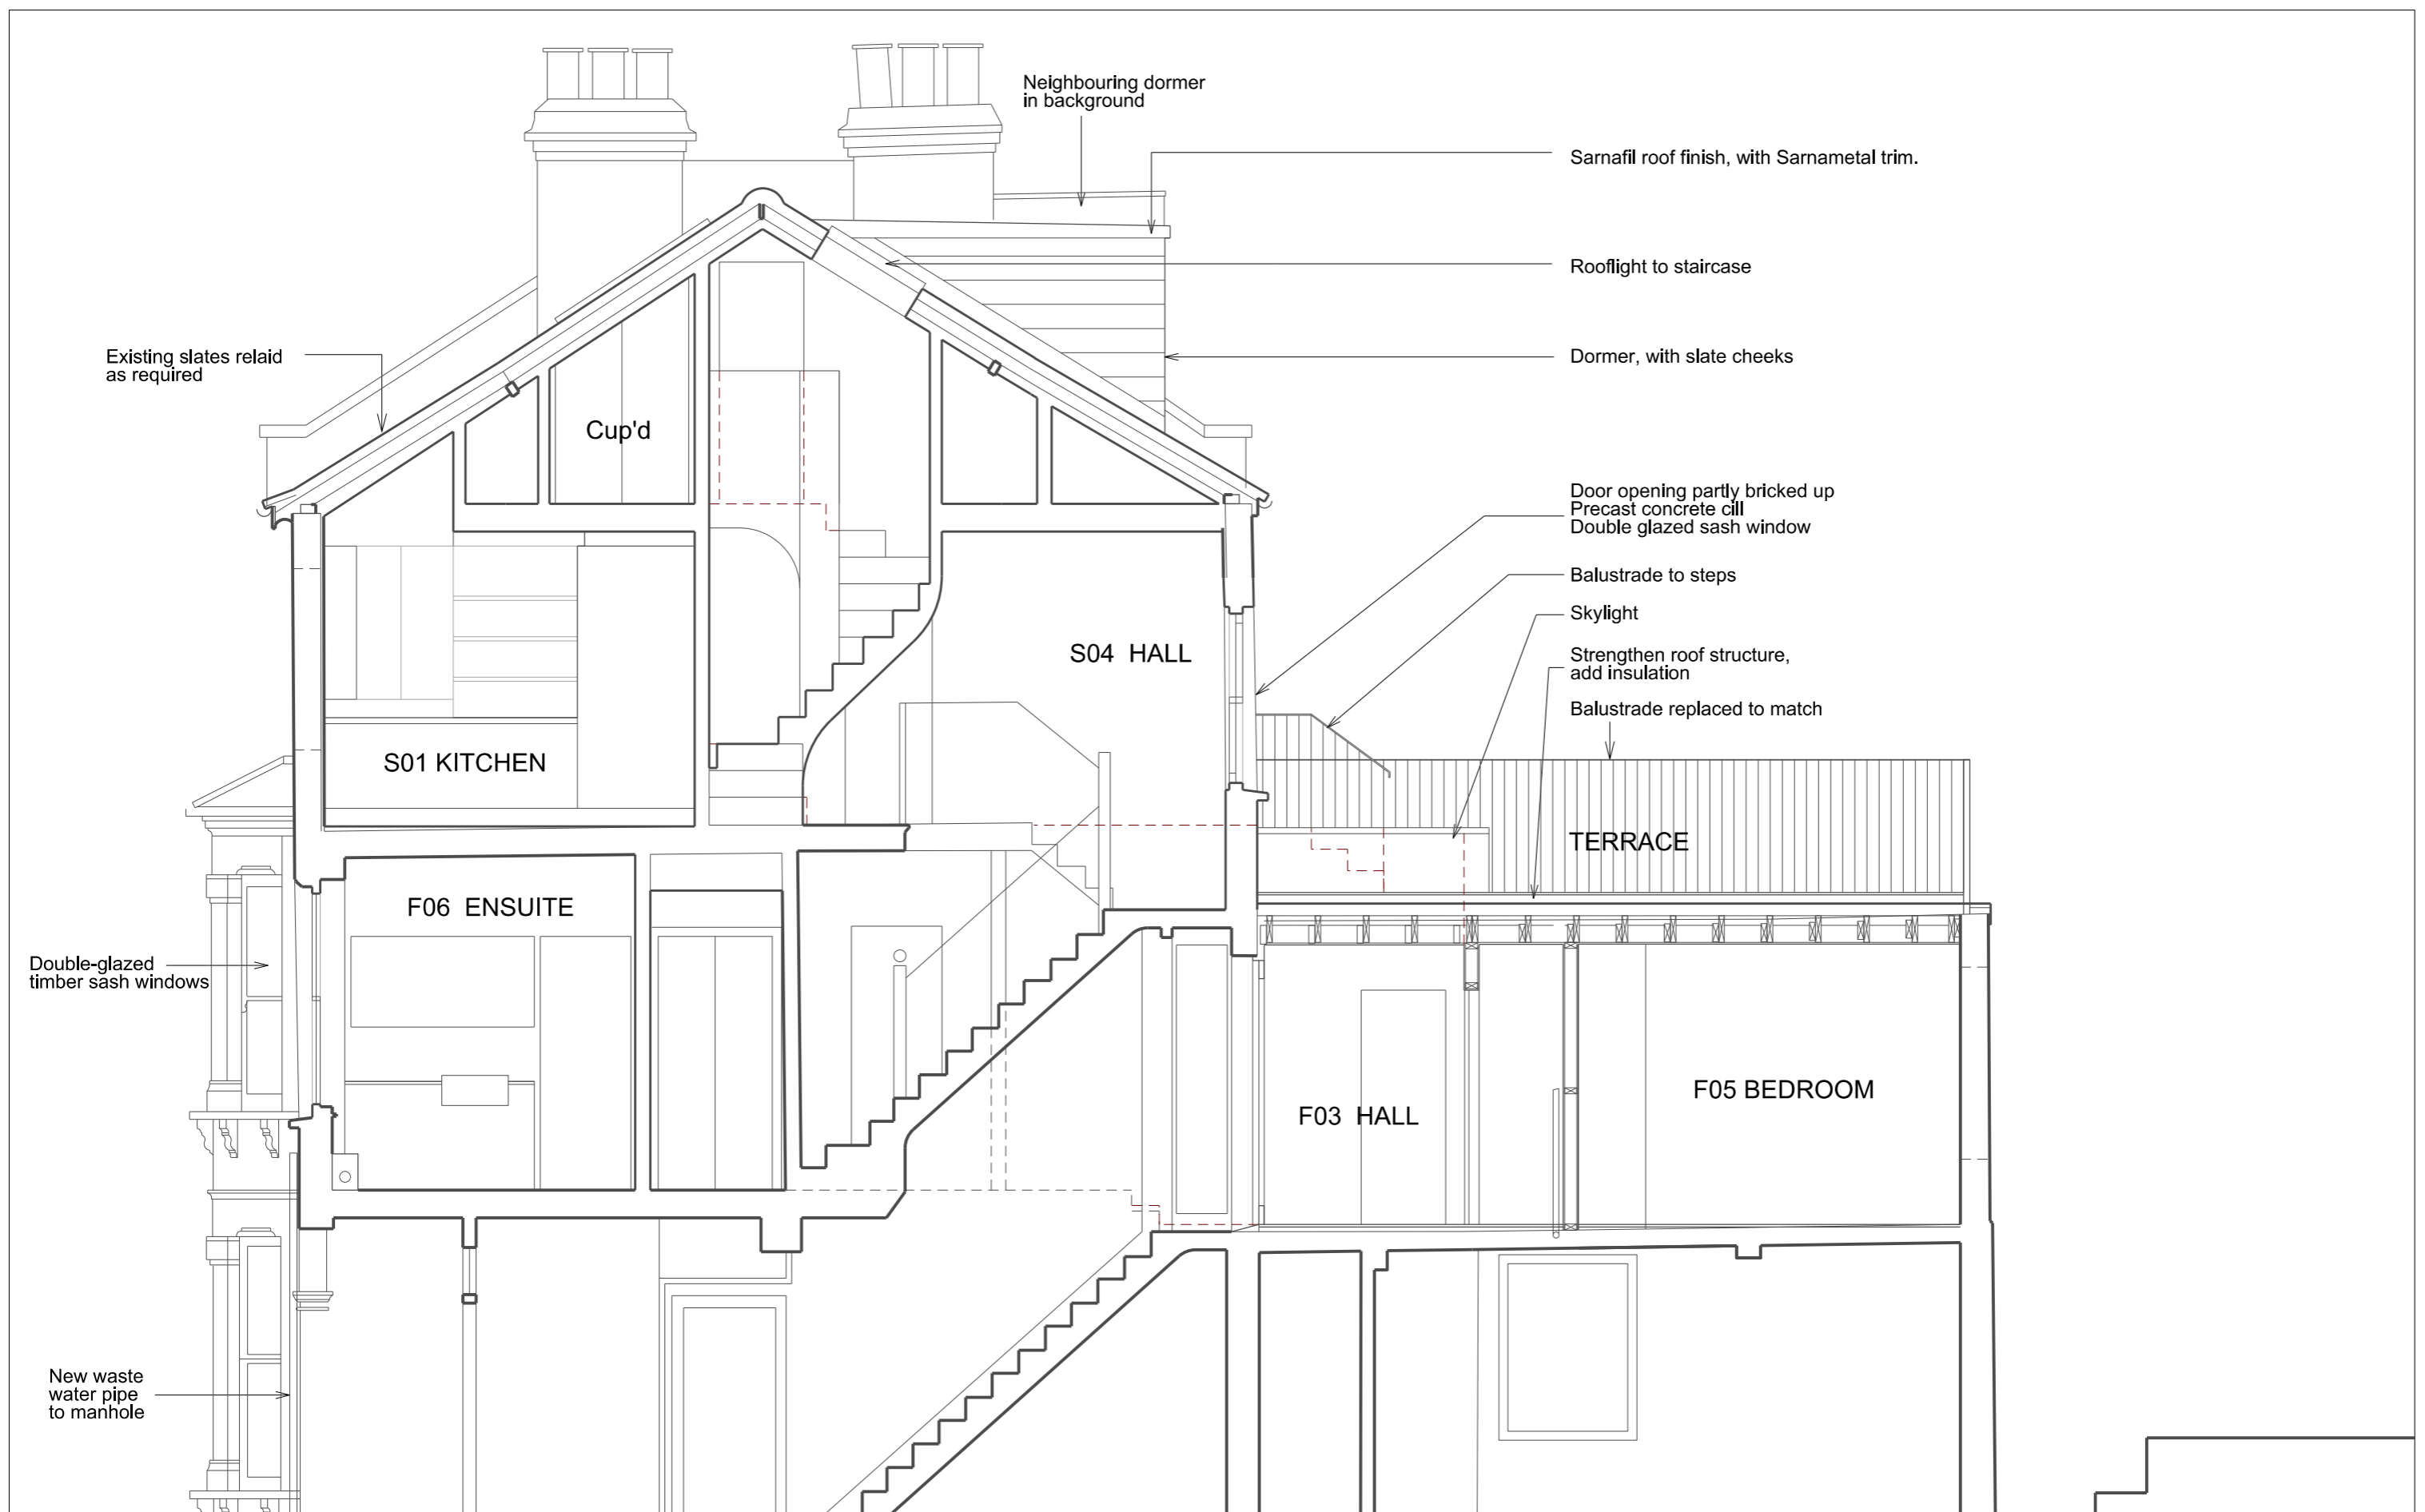


Rev.	Date	By	Description

Do not scale from this drawing All dimensions to be checked on site  
 Notify the Architect immediately of any discrepancies  
 This drawing remains the copyright of the Architect  
**AAB architects**  
 Studio 9, Bickerton House, 25 Bickerton Road, London N19 5JT  
 Tel 020 7281 8955 mail@aabarchitects.co.uk www.aabarchitects.co.uk

**33 CONSTANTINE ROAD, NW3**  
 DRAWING : PROPOSED SECTION AA'  
 SCALE : 1:50 at A3  
 DATE : 23.07.19

JOB NO.	SERIES	NO.	REV
<b>360</b>	<b>PL 2</b>	<b>01</b>	


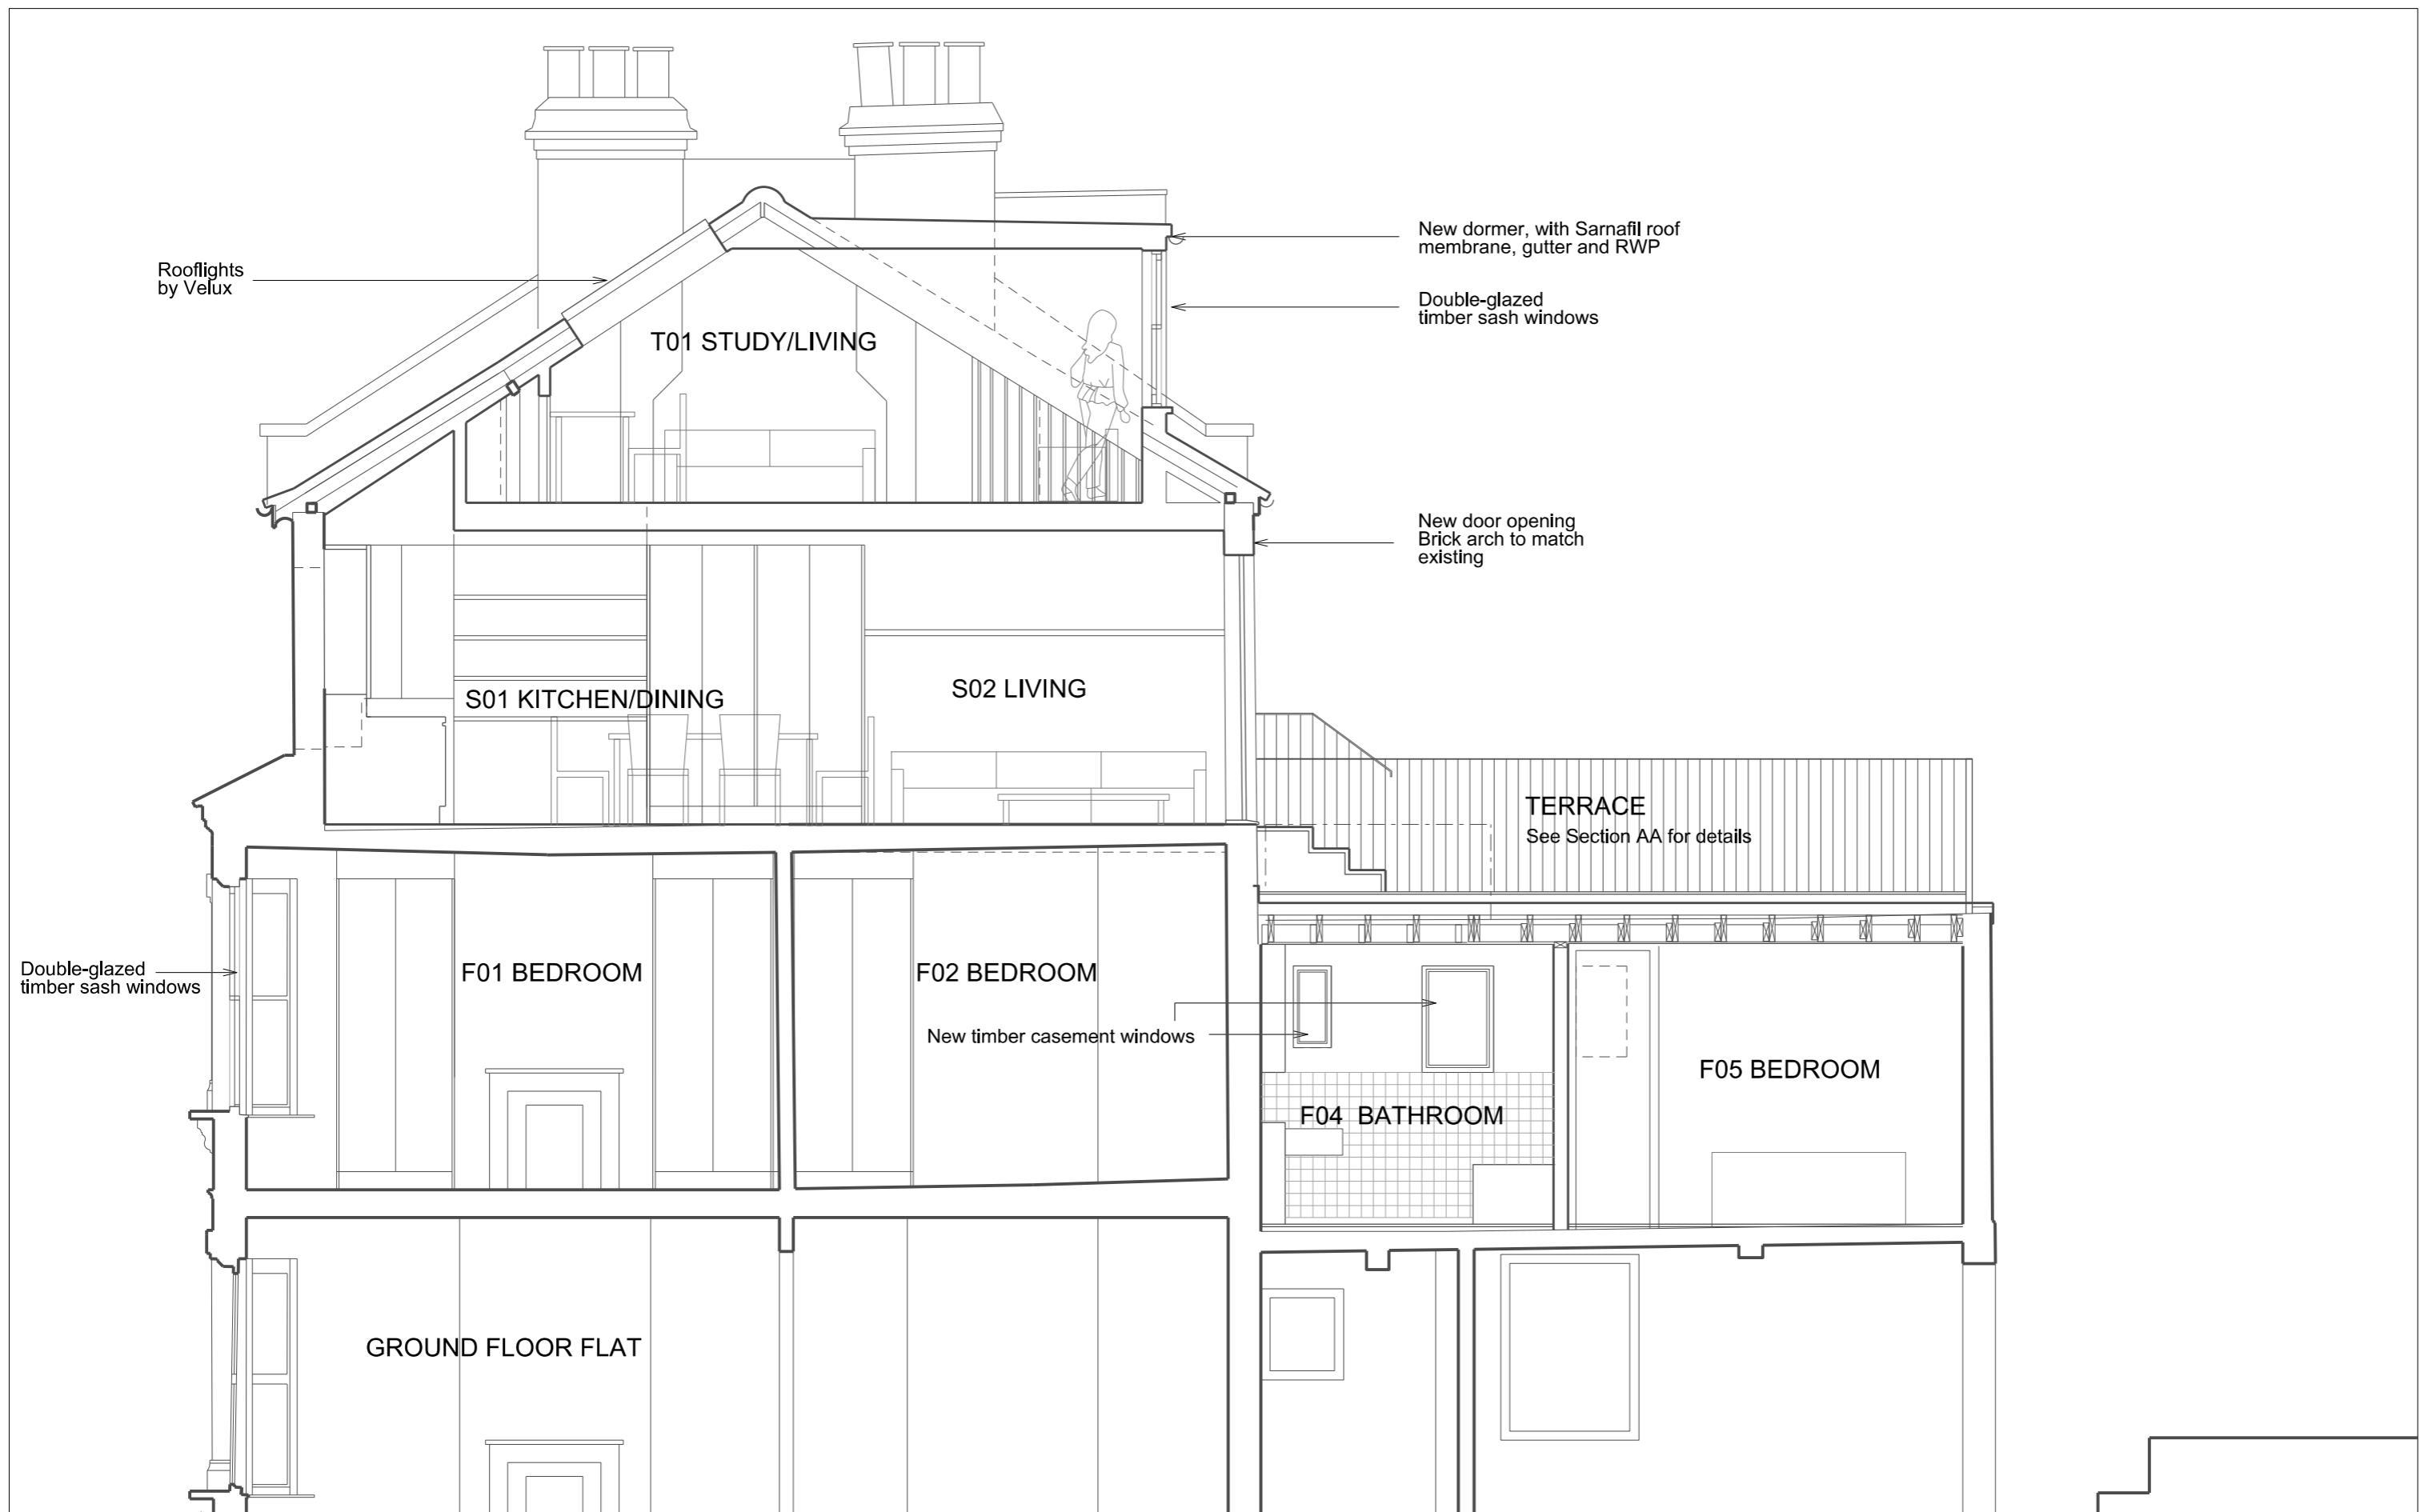


Rev.	Date	By	Description

Do not scale from this drawing All dimensions to be checked on site  
 Notify the Architect immediately of any discrepancies  
 This drawing remains the copyright of the Architect  
**AAB architects**  
 Studio 9, Bickerton House, 25 Bickerton Road, London N19 5JT  
 Tel 020 7281 8955 mail@aabarchitects.co.uk www.aabarchitects.co.uk

**33 CONSTANTINE ROAD, NW3**  
 DRAWING : PROPOSED SECTION BB'  
 SCALE : 1:50 at A3  
 DATE : 23.07.19

JOB NO.	SERIES	NO.	REV
<b>360 PL</b>	<b>2</b>	<b>02</b>	

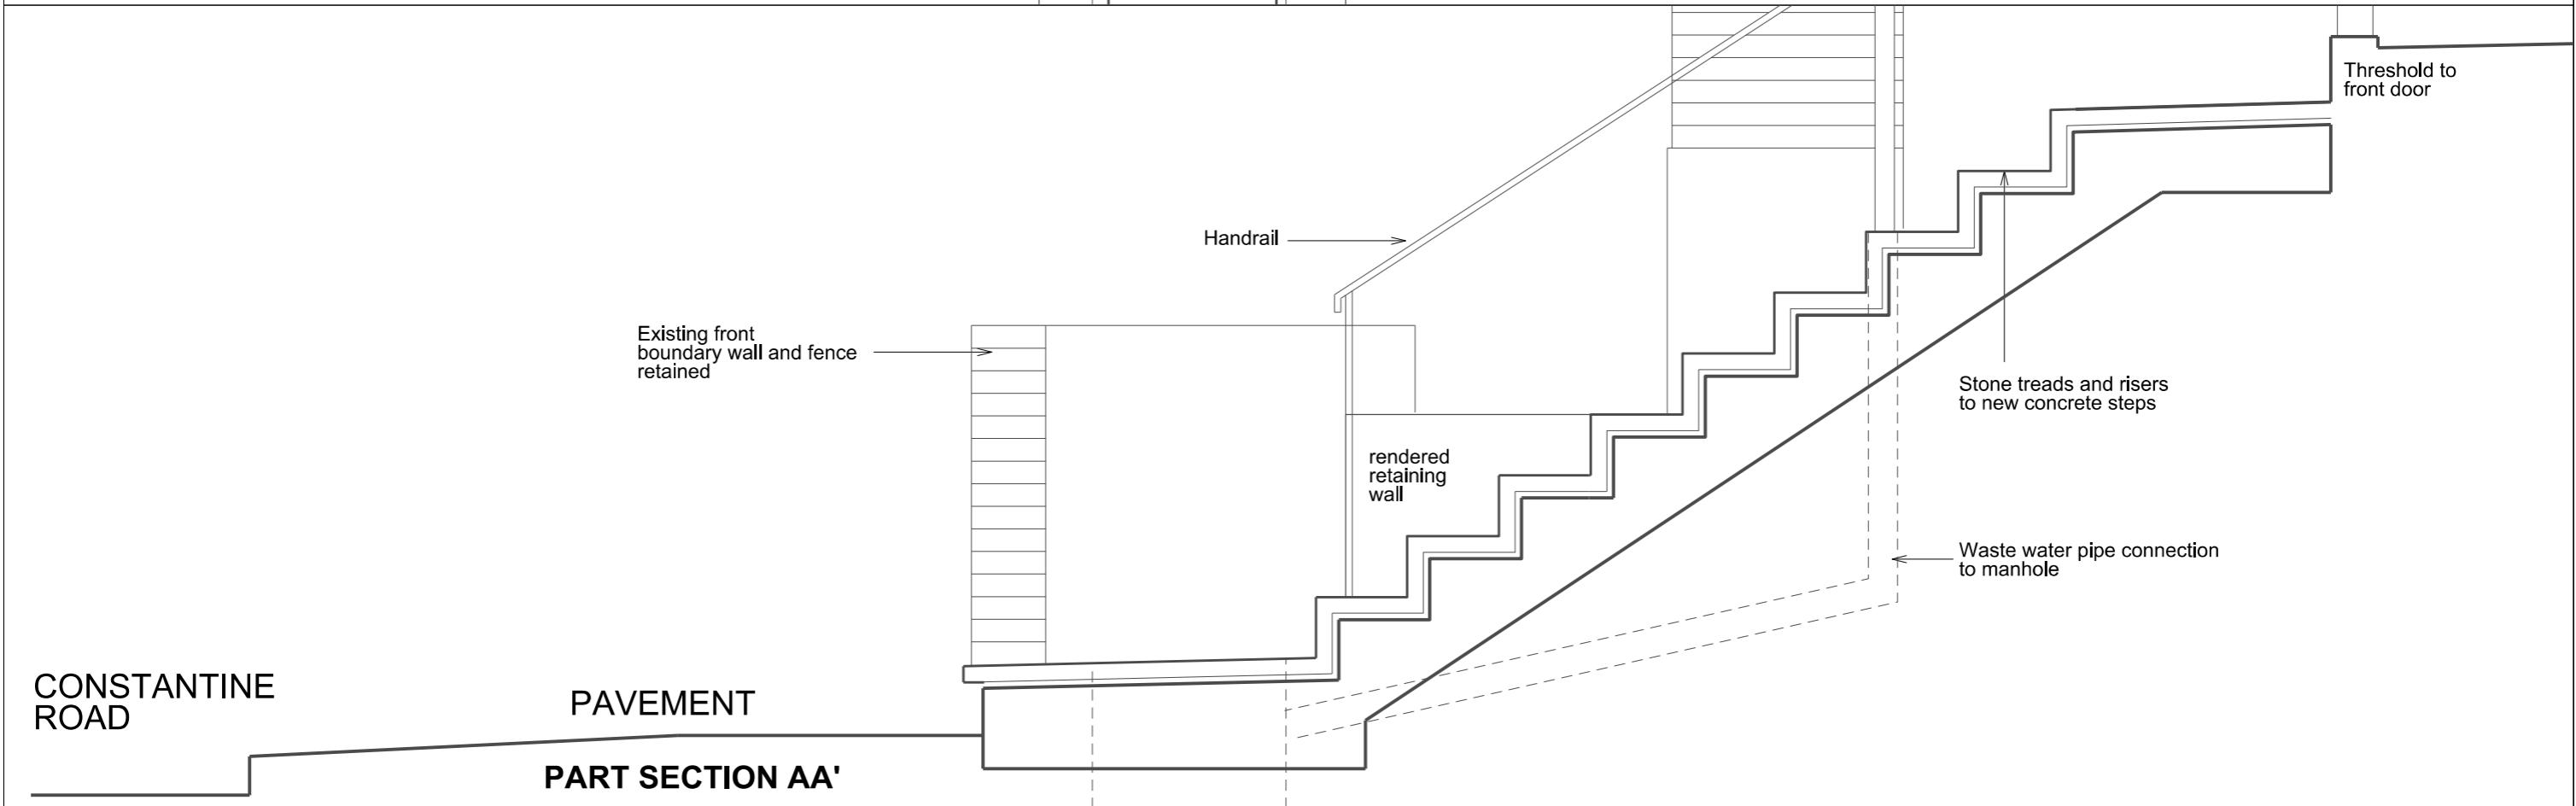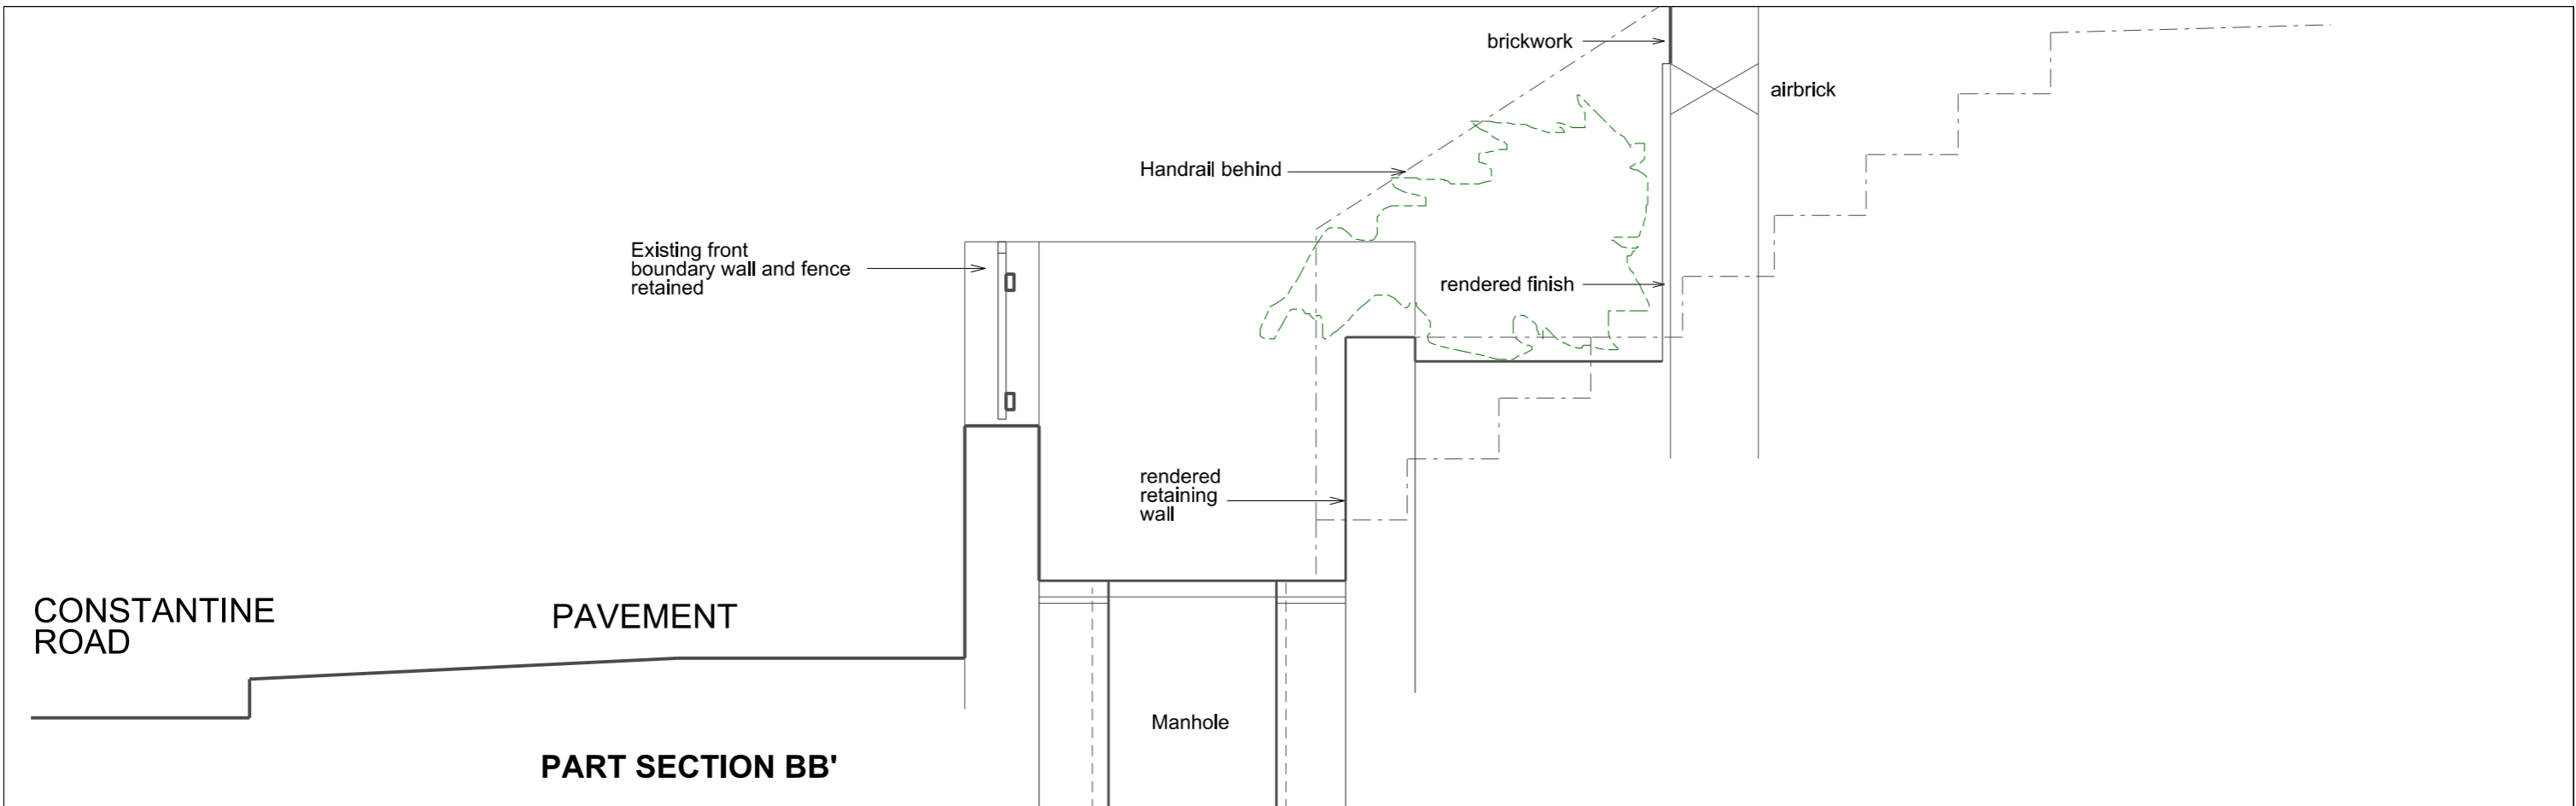

Rev.	Date	By	Description

Do not scale from this drawing All dimensions to be checked on site  
 Notify the Architect immediately of any discrepancies  
 This drawing remains the copyright of the Architect  
**AAB architects**  
 Studio 9, Bickerton House, 25 Bickerton Road, London N19 5JT  
 Tel 020 7281 8955 mail@aabarchitects.co.uk www.aabarchitects.co.uk

**33 CONSTANTINE ROAD, NW3**  
 DRAWING : PROPOSED SECTION BB', PART  
 SCALE : 1:20 at A3  
 DATE : 23.07.19

JOB NO.	SERIES	NO.	REV
<b>360</b>	<b>PL 2</b>	<b>06</b>	

35 CONSTANTINE ROAD

33 CONSTANTINE ROAD

31 CONSTANTINE ROAD



Rev.	Date	By	Description

Do not scale from this drawing All dimensions to be checked on site  
 Notify the Architect immediately of any discrepancies  
 This drawing remains the copyright of the Architect  
**AAB architects**  
 Studio 9, Bickerton House, 25 Bickerton Road, London N19 5JT  
 Tel 020 7281 8955 mail@aabarchitects.co.uk www.aabarchitects.co.uk

**33 CONSTANTINE ROAD, NW3**  
 DRAWING : PROPOSED REAR ELEVATION  
 SCALE : 1:50 at A3  
 DATE : 23.07.19

JOB NO.	SERIES	NO.	REV
<b>360</b>	<b>PL 3</b>	<b>01</b>	



35 CONSTANTINE ROAD

33 CONSTANTINE ROAD

31 CONSTANTINE ROAD



New opening for double doors to kitchen/living/dining with steps down to terrace.

UPVC door replaced with double-glazed timber sash window with brick arched lintel to reference original

New roof light over stairwell

Dormer window with timber framed casement windows

Slate roof

Zinc face to dormer

Railings replaced

TERRACE

brickwork

Painted render

GARDEN TO GF FLAT


**OPTION :  
CASEMENT WINDOWS TO DORMER**

Rev.	Date	By	Description

Do not scale from this drawing All dimensions to be checked on site  
 Notify the Architect immediately of any discrepancies  
 This drawing remains the copyright of the Architect  
**AAB architects**  
 Studio 9, Bickerton House, 25 Bickerton Road, London N19 5JT  
 Tel 020 7281 8955 mail@aabarchitects.co.uk www.aabarchitects.co.uk

**33 CONSTANTINE ROAD, NW3**  
 DRAWING : PROPOSED REAR ELEVATION OPTION  
 SCALE : 1:50 at A3  
 DATE : 23.07.19

JOB NO.	SERIES	NO.	REV
<b>360</b>	<b>PL</b>	<b>3</b>	<b>01</b>

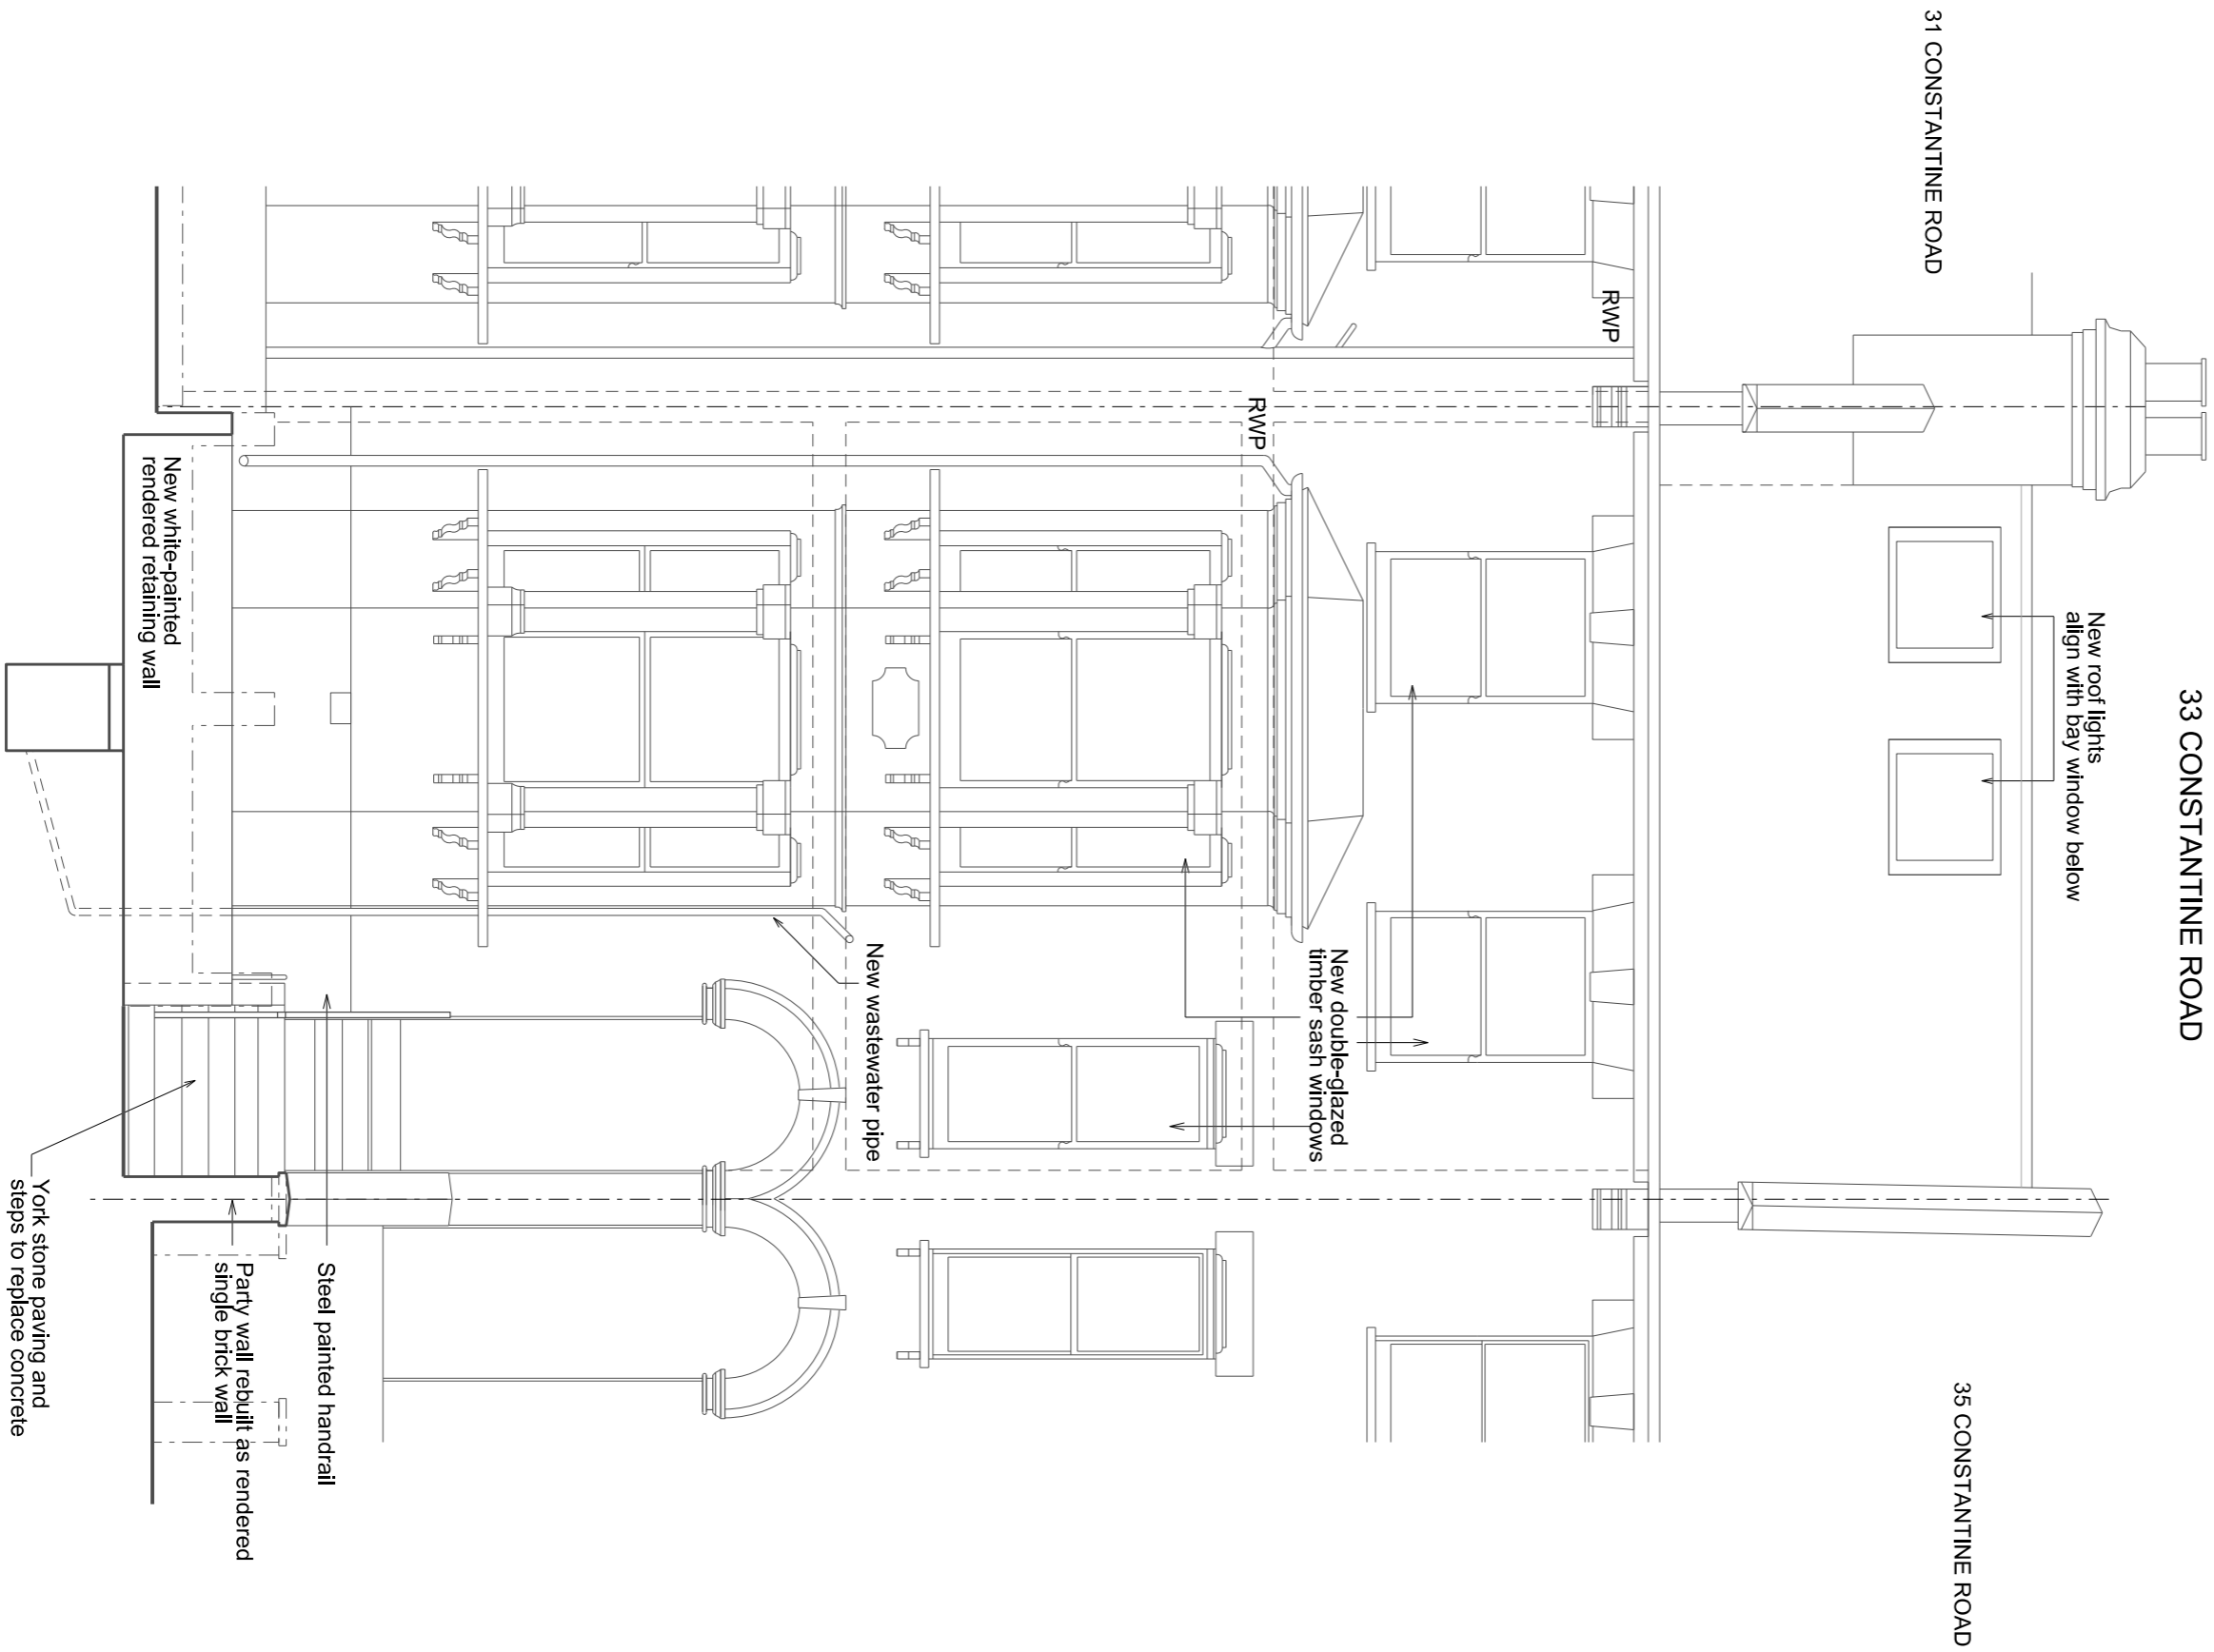

Rev.	Date	By	Description

Do not scale from this drawing All dimensions to be checked on site  
 Notify the Architect immediately of any discrepancies  
 This drawing remains the copyright of the Architect  
**AAB architects**  
 Studio 9, Bickerton House, 25 Bickerton Road, London N19 5JT  
 Tel 020 7281 8955 mail@aabarchitects.co.uk www.aabarchitects.co.uk

**33 CONSTANTINE ROAD, NW3**  
 DRAWING : PROPOSED SECTION CC  
 SCALE : 1:50 at A3  
 DATE : 23.07.19

JOB NO.	SERIES	NO.	REV
<b>360 PL</b>	<b>3</b>	<b>02</b>	