
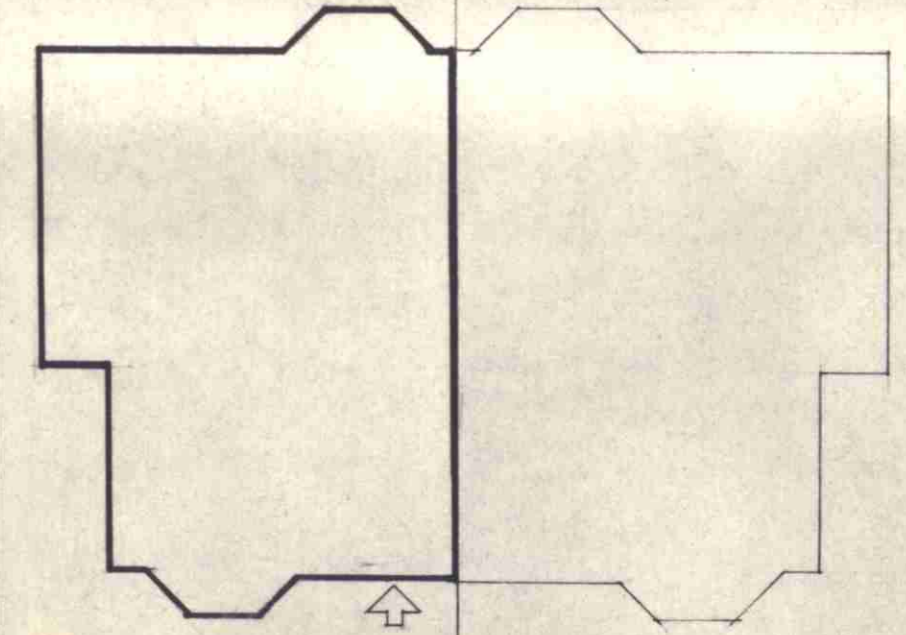
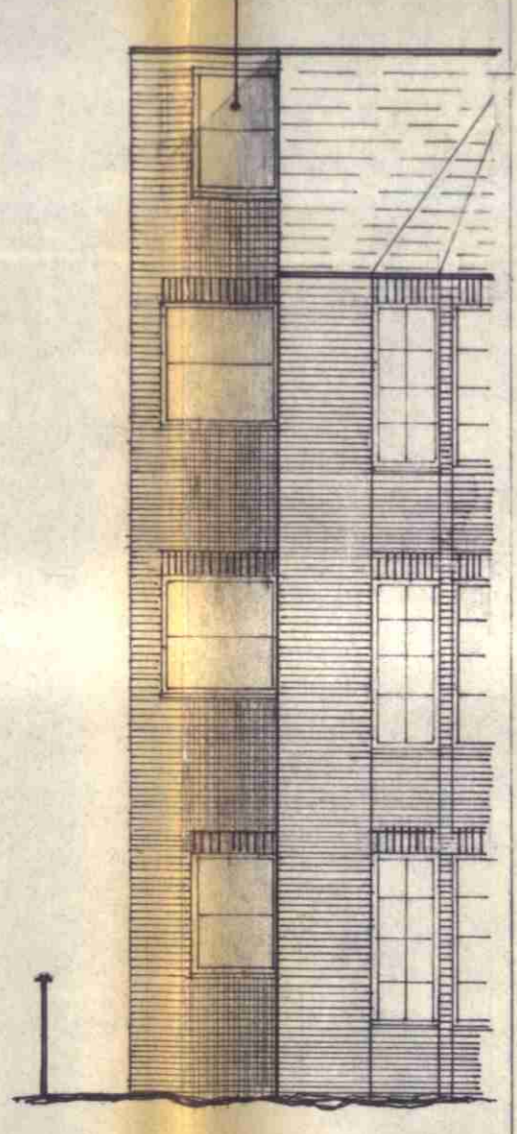
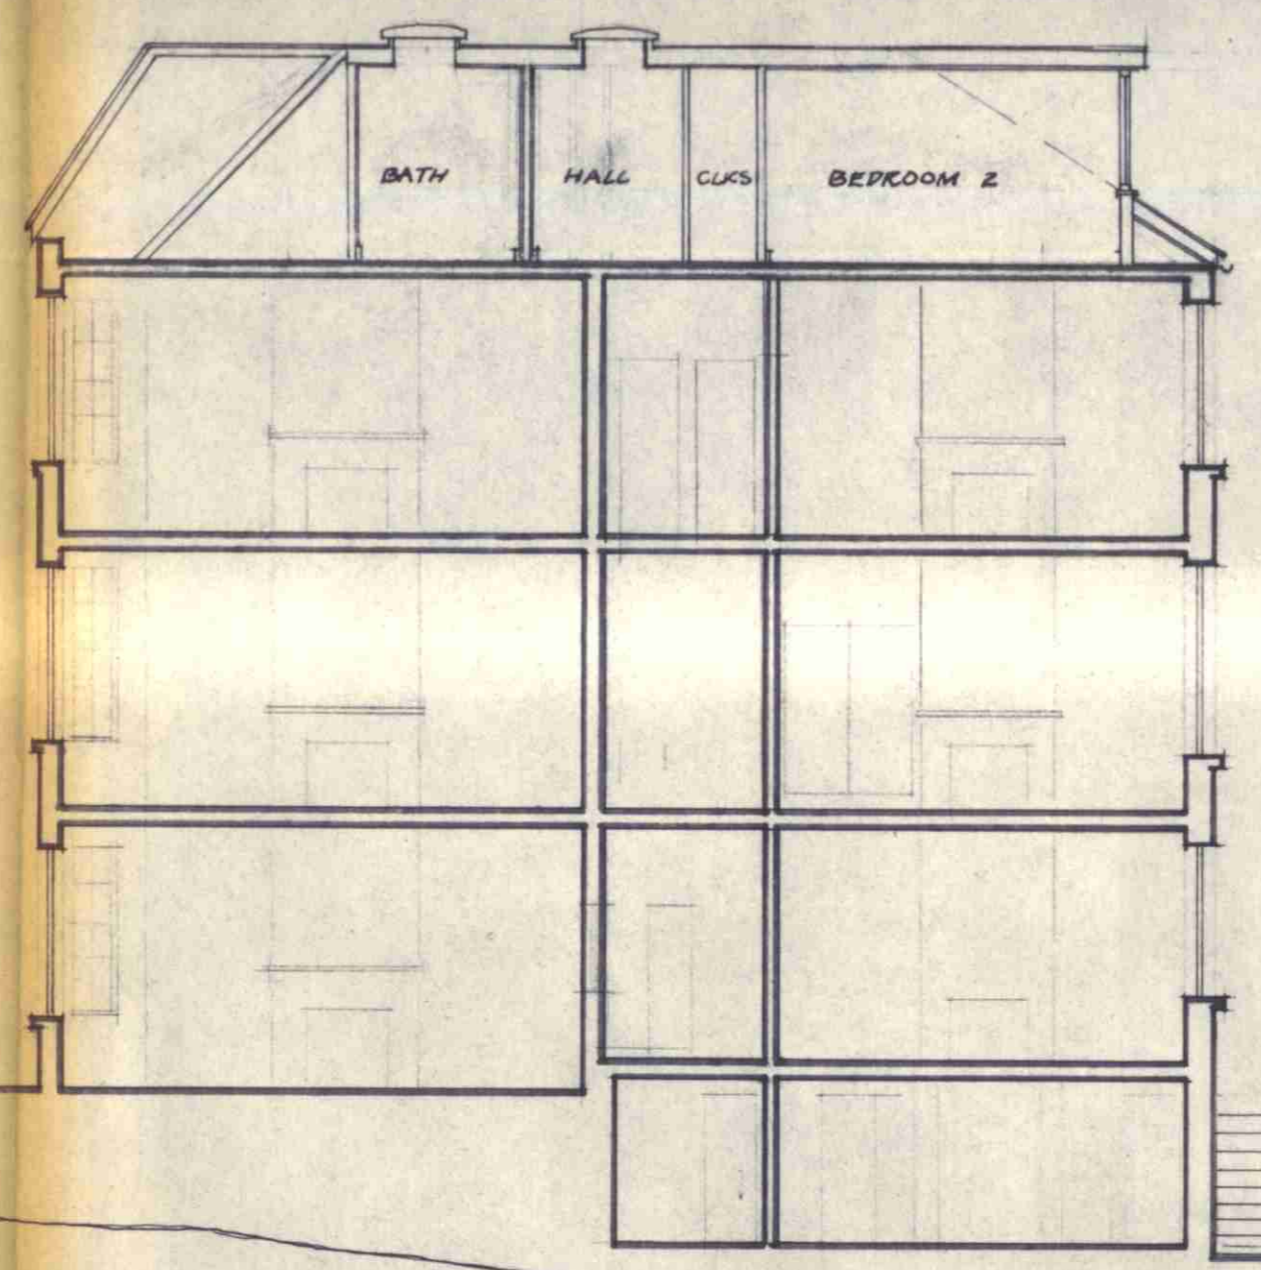
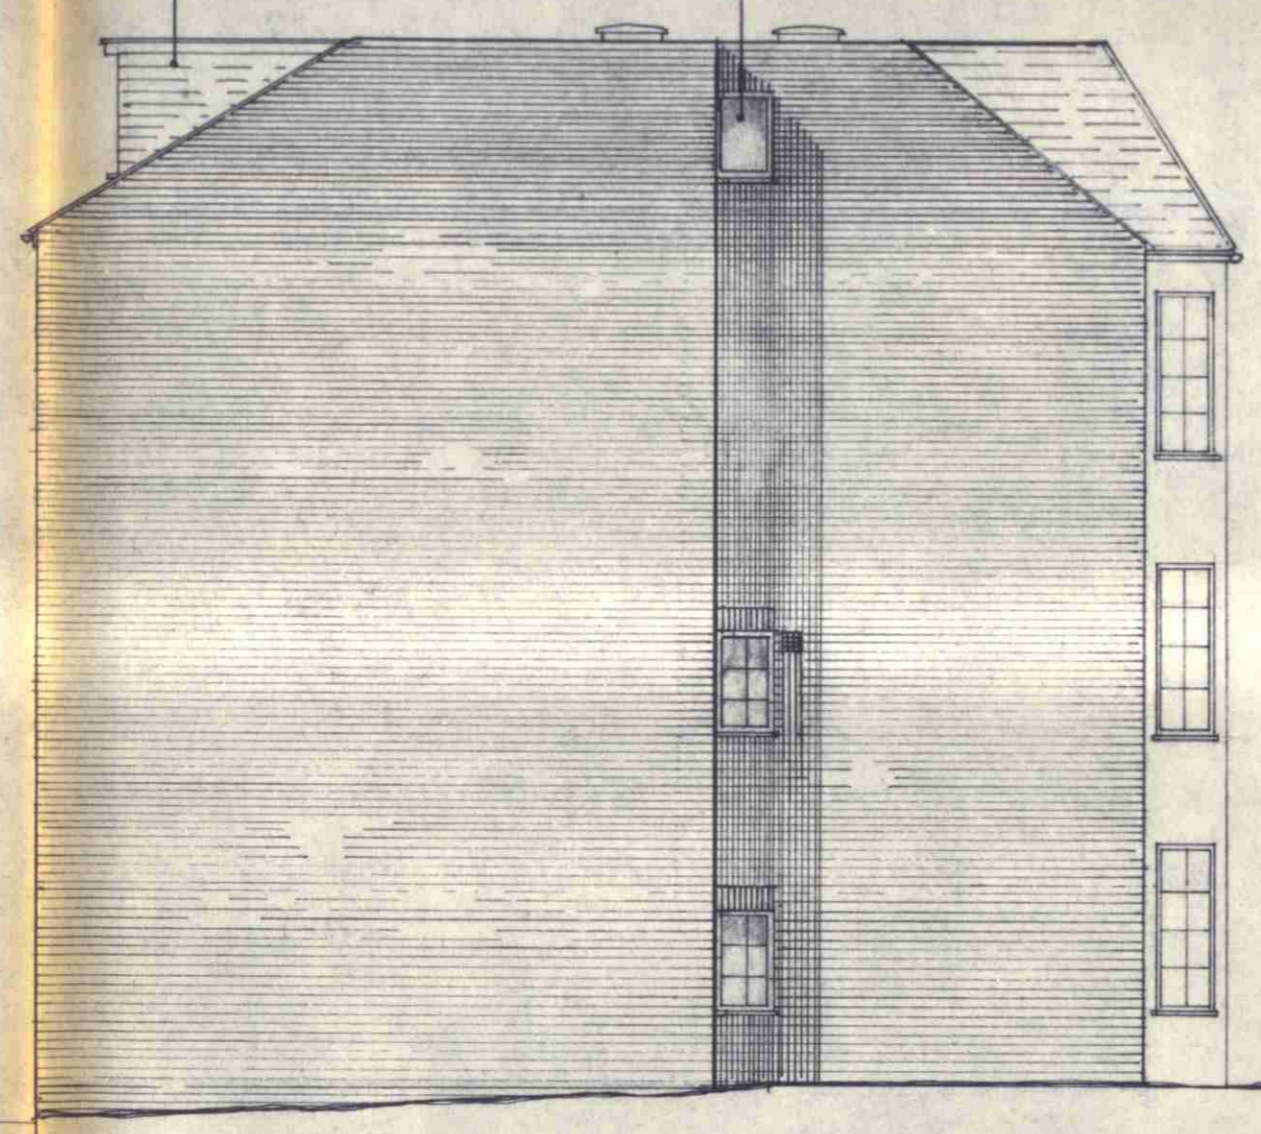


NEW DORMER WINDOW WITH OPENING SIDE LIGHTS. MAINS TILES TO MATCH EXISTING ROOF TILES.

NEW DORMER HANG TILED TO MATCH EXISTING ROOF.

ONE NEW WINDOW ON THIS ELEVATION ONLY.

ONE NEW WINDOW ONLY ON FRONT ELEVATION.

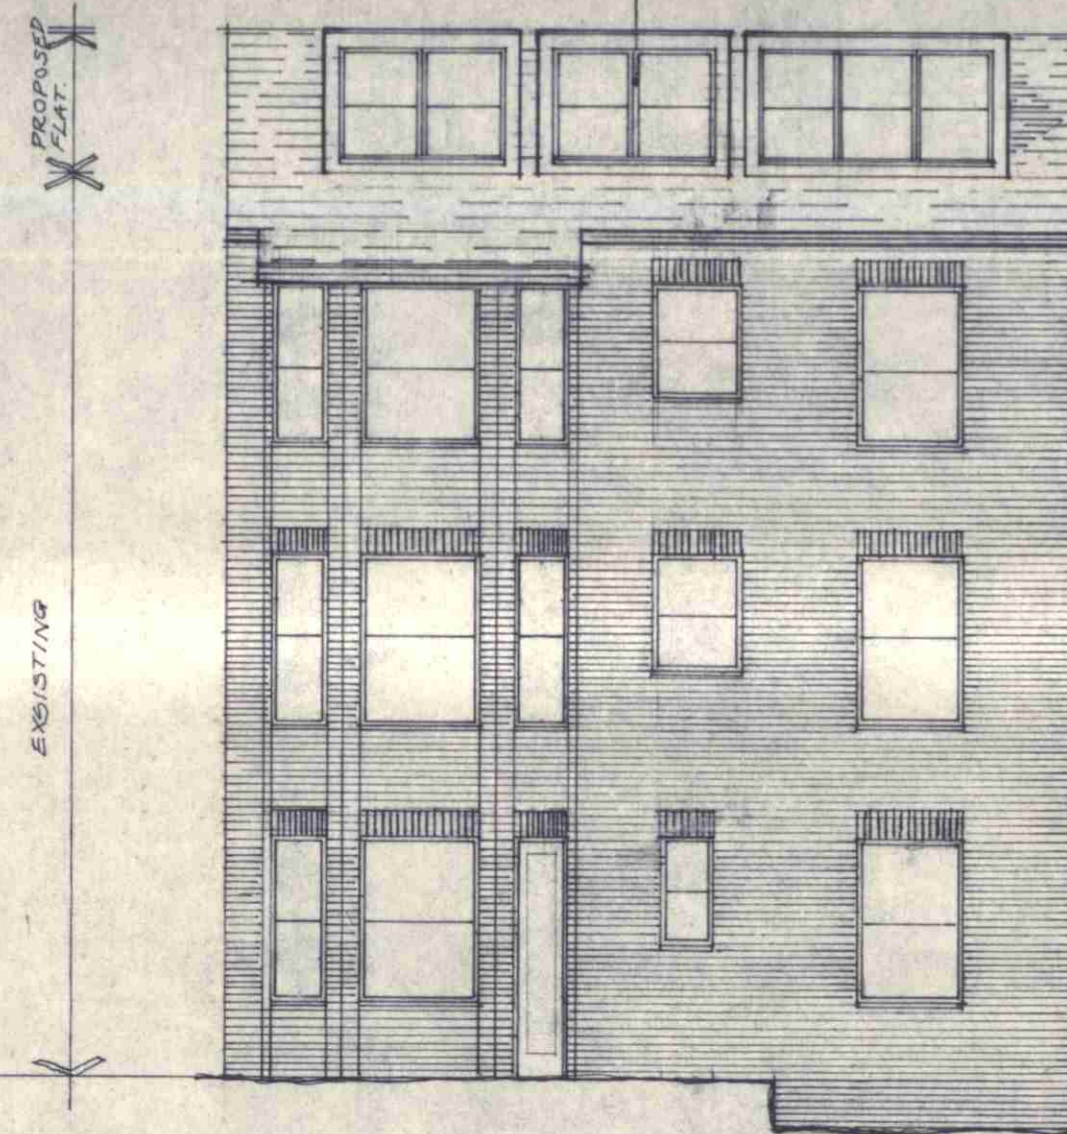

REAR ELEVATION





SIDE ELEVATION

SECTION A

PART FRONT ELEVATION

8 COMPAYNE GDNS.

SITE PLAN SCALE 1/16" = 1 FT.

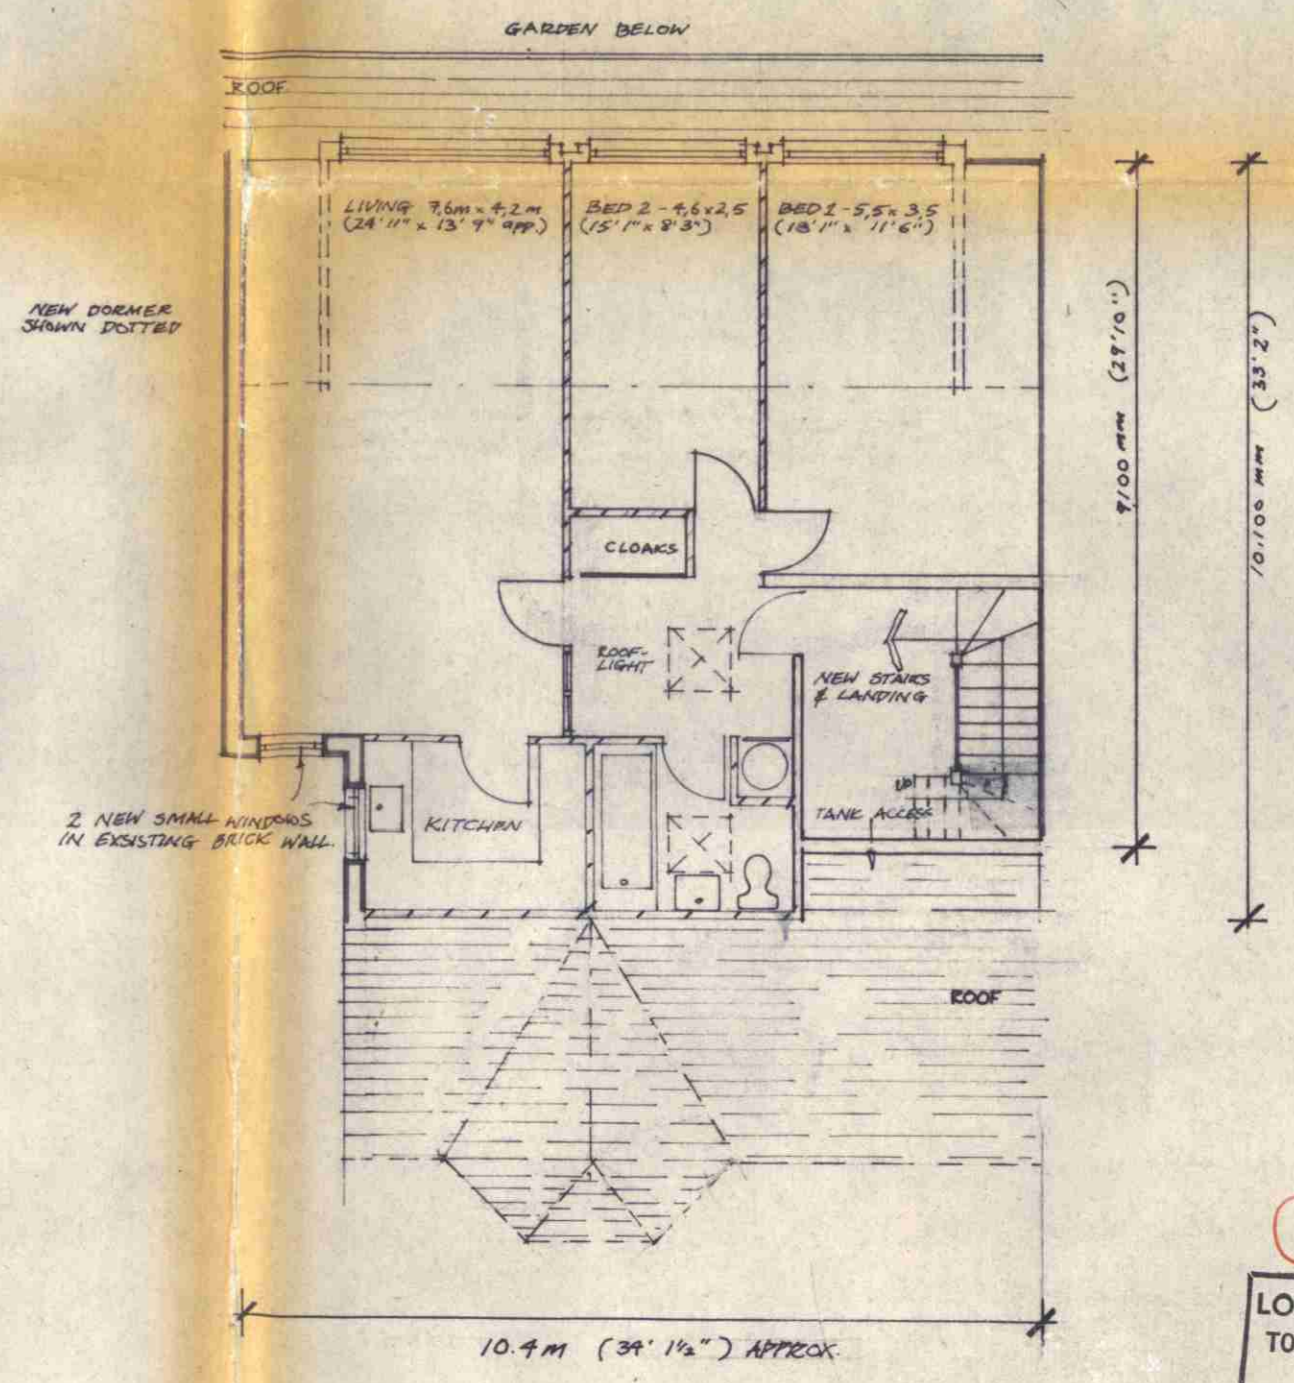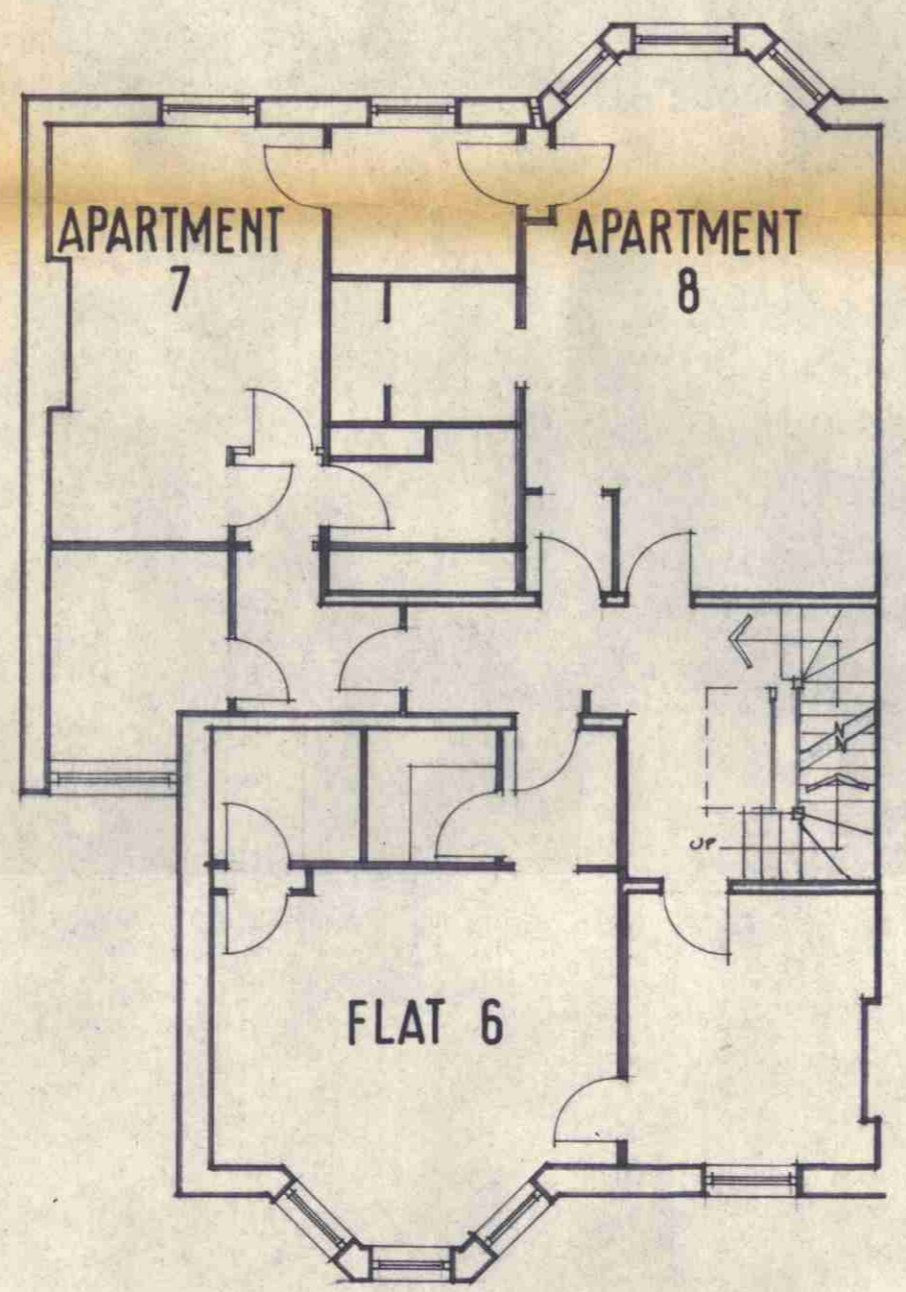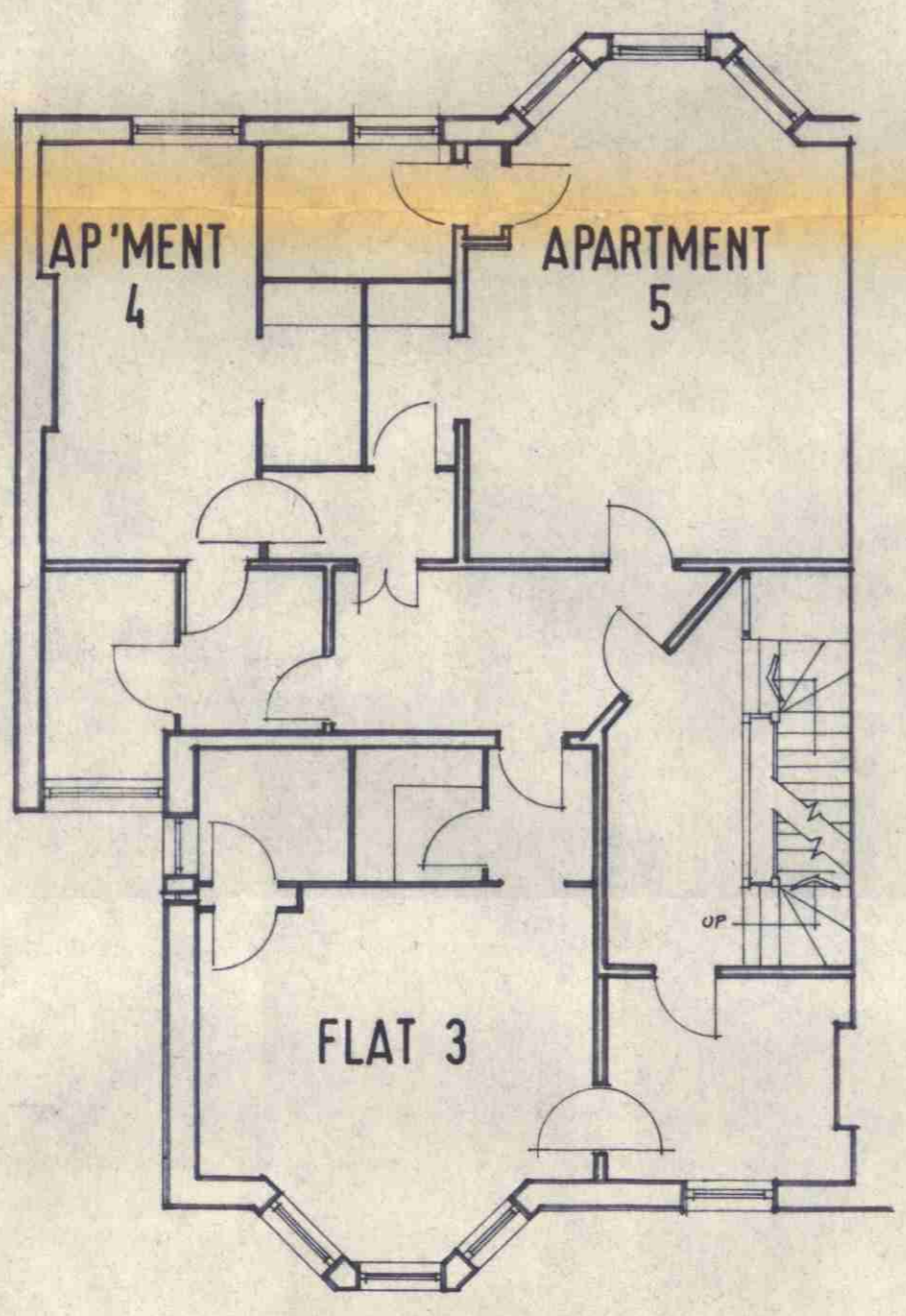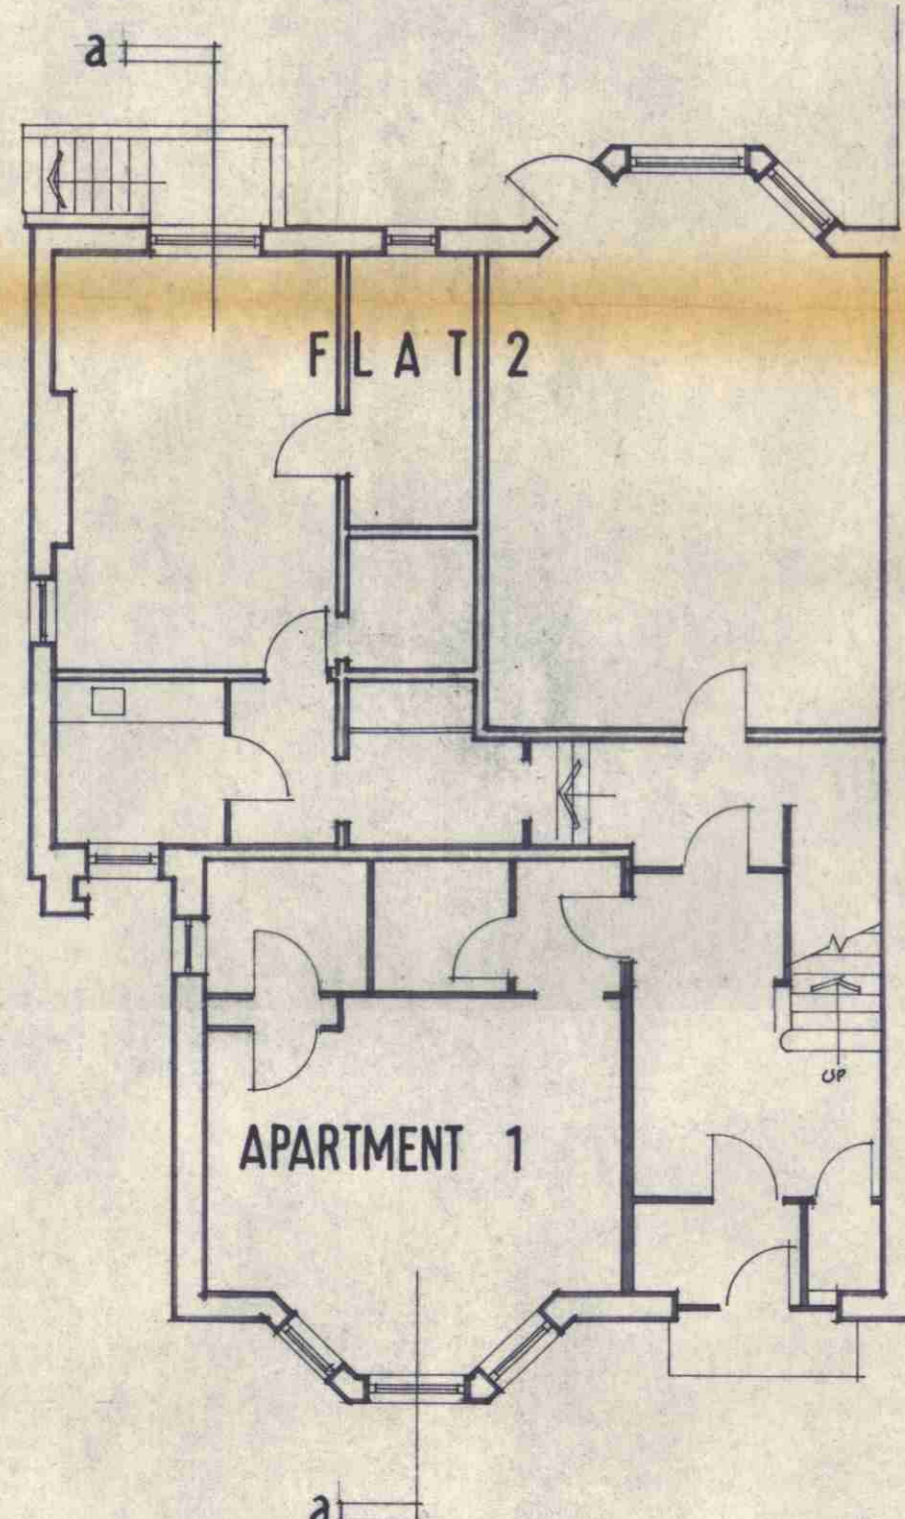

GROUND FLOOR

FIRST FLOOR

SECOND FLOOR

PROPOSED THIRD FLOOR

EXISTING

CASE COPY
LONDON BOROUGH OF CAMDEN
TOWN AND COUNTRY PLANNING ACTS
27 JUN 1983
PLANS ~~NOT~~ APPROVED
ON BEHALF OF THE COUNCIL

CTP/96/10/18/35936(R1)

job: Proposed development of one flat at 8 Compayne Gardens, London NW6.

scale: 1/8" = 1:100
date: MARCH '83
drawn: jd

SCHEME LAYOUT

drawing no: 206/1
revision: A

DAVID E. MORGAN
Chartered Architect
40b MANOR ROAD BARNET HEPTS. EN5 2JQ.
Tel: 01-440 8995