


2 magdalen mews
back of 164 finchley road
london
NW3 5HB
tel:+44 (0)207 794 1625 fax:+44 (0) 207 794 0296
info@as-studio.co.uk

PROJECT ADDRESS: 6 LINDFIELD GARDENS NW3	PROPOSED FLOOR PLAN	
	DRAWING NO: 1006(PD)110	DWG FILE: 1006(PD)100-300
	PROJECT STAGE: PD	DRAWN: TK
CLIENT NAME:	VERSION:	SCALE: 1:100 SIZE: A3

A

DATE: APRIL 2019

THIS DRAWING AND DESIGN IS THE PROPERTY OF AS-STUDIO LTD AND MUST NOT BE ISSUED, LOANED OR COPIED WITHOUT WRITTEN CONSENT

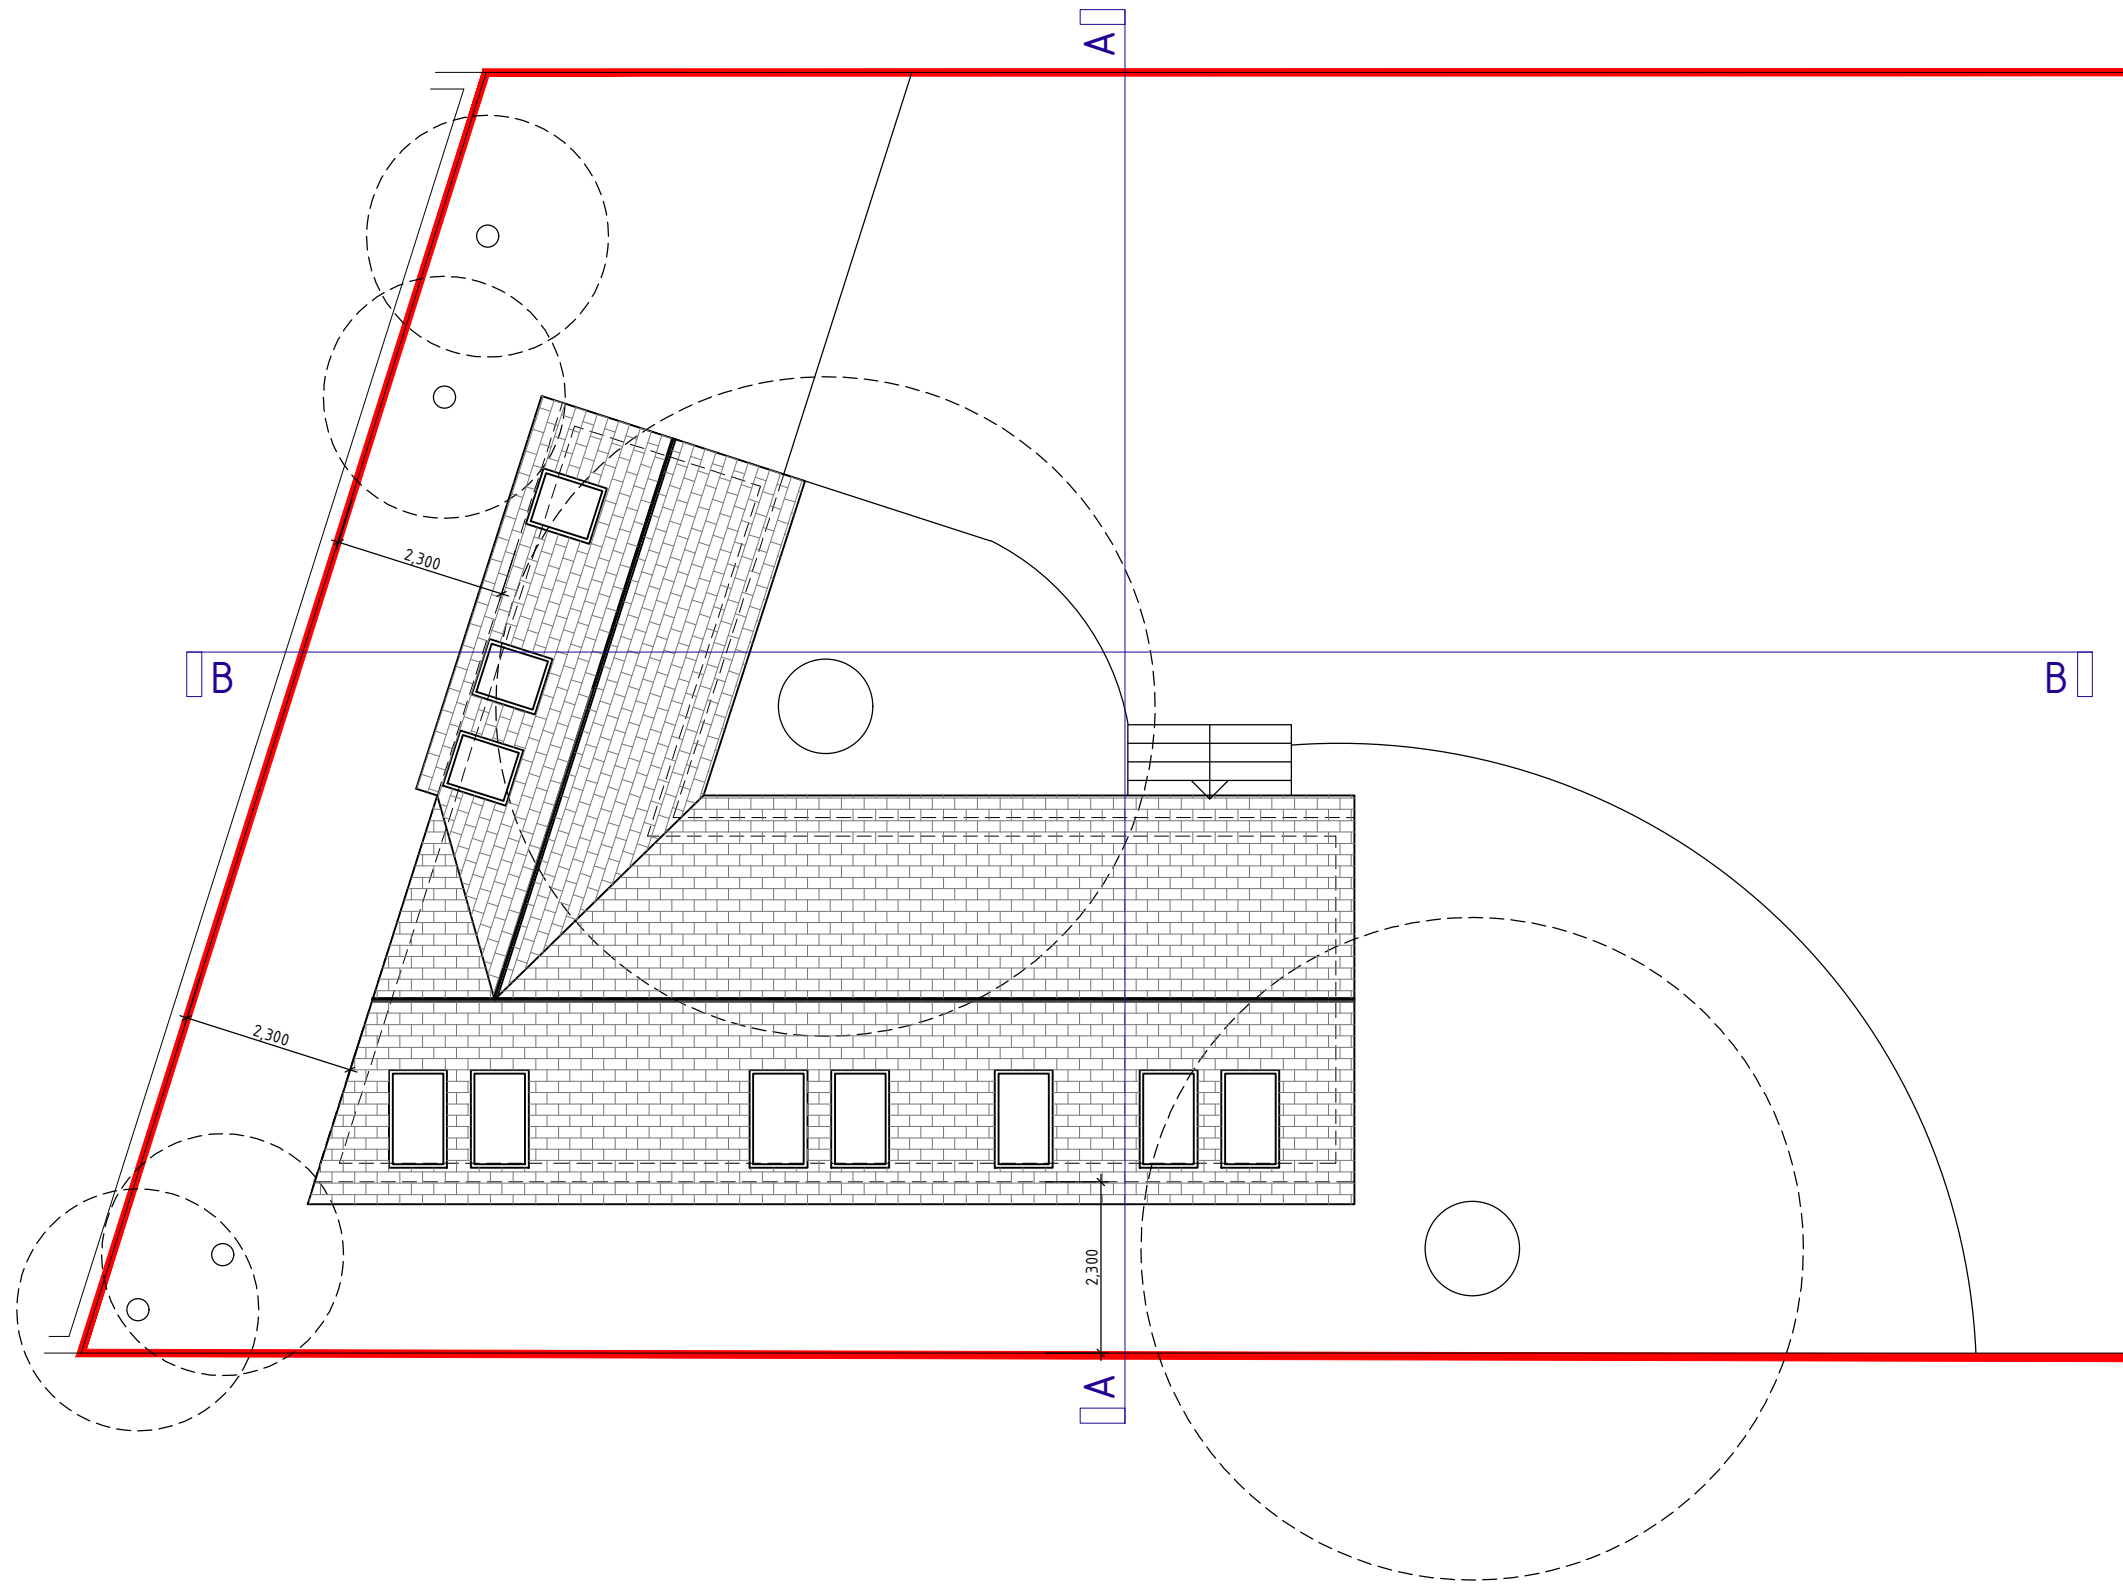

THIS DRAWING AND DESIGN IS THE PROPERTY OF AS-STUDIO LTD AND MUST NOT BE ISSUED, LOANED OR COPIED WITHOUT WRITTEN CONSENT




2 magdalen mews
back of 164 finchley road
london
NW3 5HB
tel:+44 (0)207 794 1625 fax:+44 (0) 207 794 0296
info@as-studio.co.uk

PROJECT ADDRESS:
6 LINDFIELD GARDENS
NW3
CLIENT NAME:

PROPOSED ROOF PLAN		
DRAWING NO: 1006(PD)111	DWG FILE: 1006(PD)100-300	
PROJECT STAGE: PD	DRAWN: TK	
VERSION:	SCALE: 1:100	SIZE: A3

A

DATE: APRIL 2019

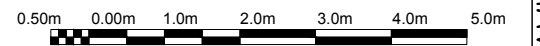

THIS DRAWING AND DESIGN IS THE PROPERTY OF AS-STUDIO LTD AND MUST NOT BE ISSUED, LOANED OR COPIED WITHOUT WRITTEN CONSENT



2 magdalen mews
back of 164 finchley road
london
NW3 5HB
tel:+44 (0)207 794 1625 fax:+44 (0) 207 794 0296
info@as-studio.co.uk

PROJECT ADDRESS:
6 LINDFIELD GARDENS
NW3

CLIENT NAME:

PROPOSED SECTION AA

DRAWING NO: 1006(PD)310

PROJECT STAGE: PD

VERSION:

DWG FILE: 1006(PD)100-300



DRAWN: TK

SCALE: 1:100

SIZE: A3

A

DATE: APRIL 2019

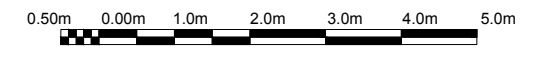
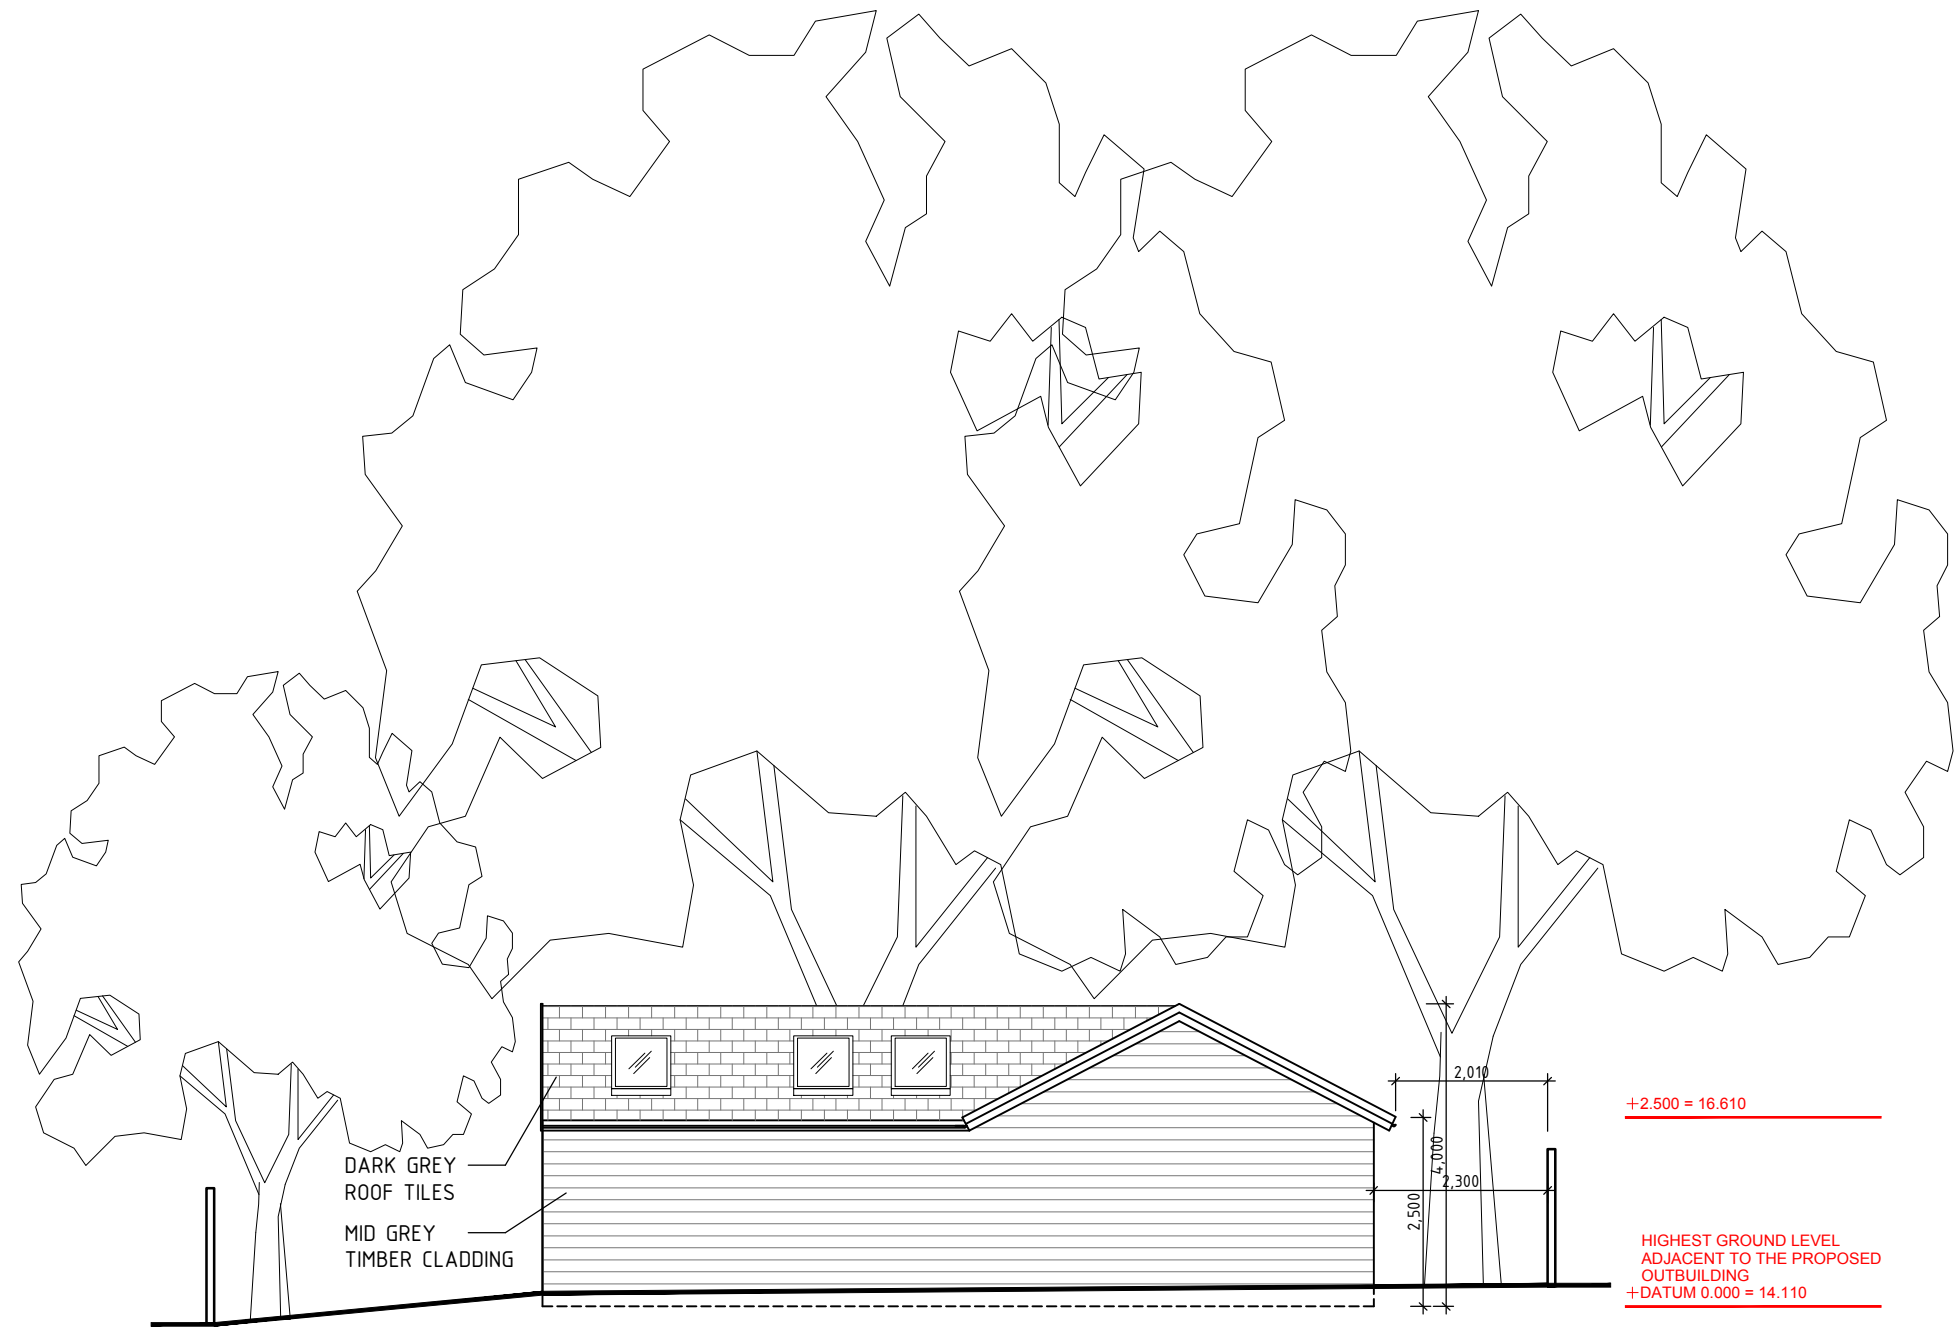


2 magdalen mews
back of 164 finchley road
london
NW3 5HB
tel:+44 (0)207 794 1625 fax:+44 (0) 207 794 0296
info@as-studio.co.uk


PROJECT ADDRESS: 6 LINDFIELD GARDENS NW3	PROPOSED EAST ELEVATION	
	DRAWING NO: 1006(PD)213	DWG FILE: 1006(PD)100-300
	PROJECT STAGE: PD	DRAWN: TK
CLIENT NAME:	VERSION:	SCALE: 1:100 SIZE: A3

A
DATE: APRIL 2019

THIS DRAWING AND DESIGN IS THE PROPERTY OF AS-STUDIO LTD AND MUST NOT BE ISSUED, LOANED OR COPIED WITHOUT WRITTEN CONSENT

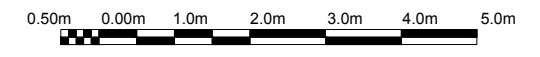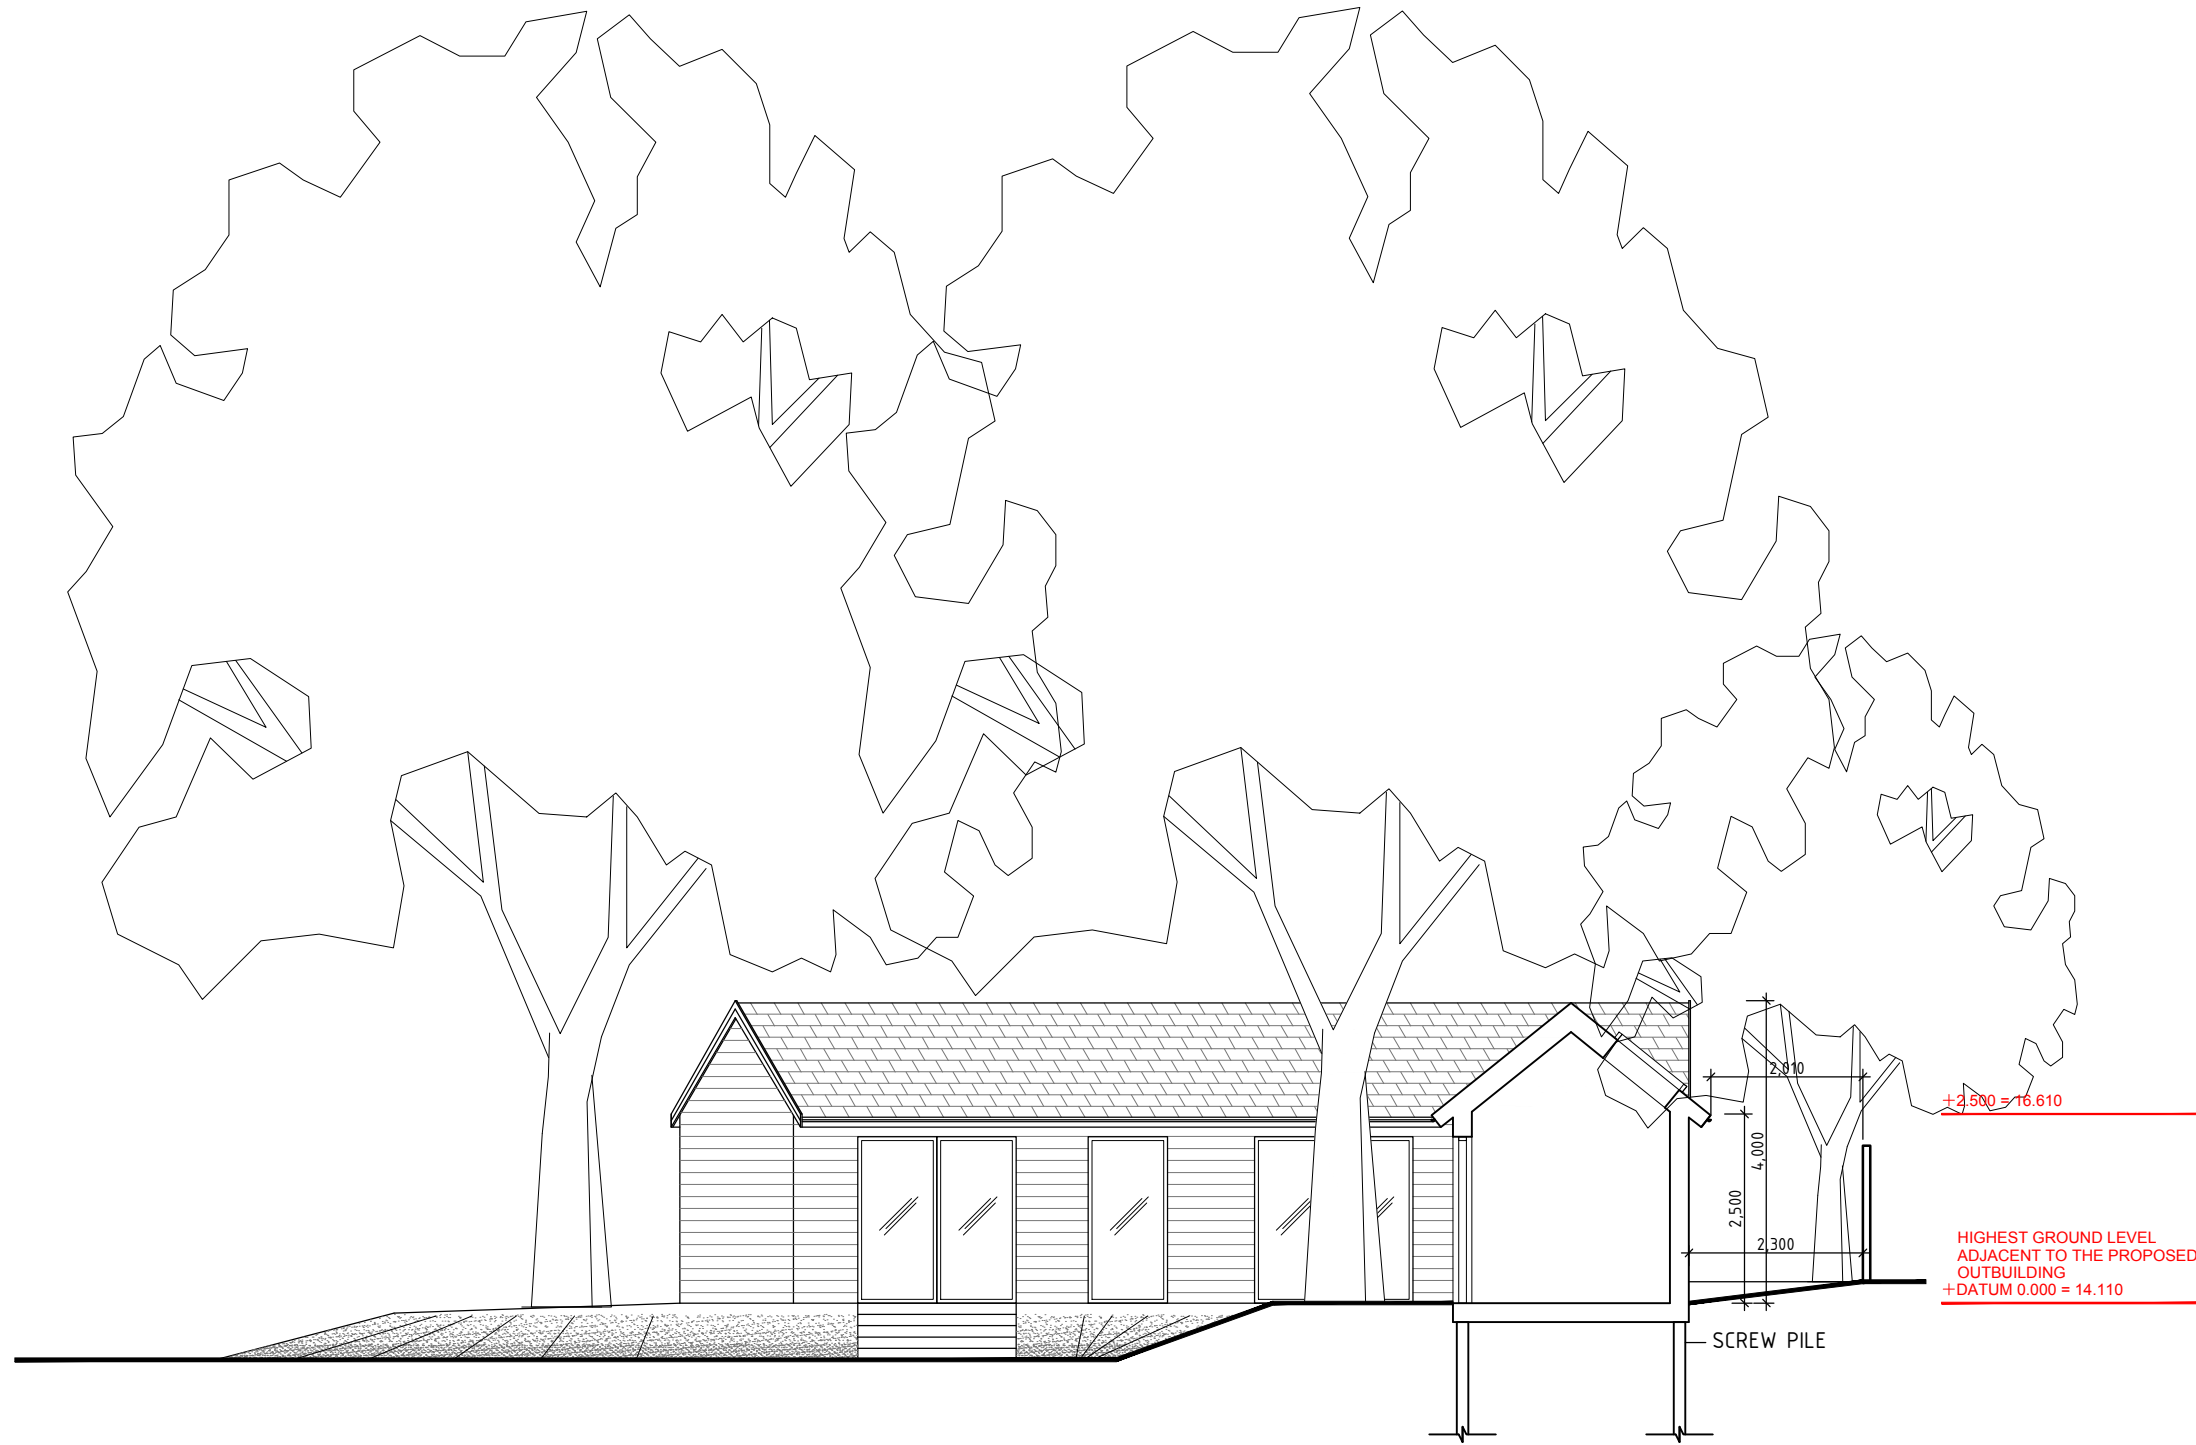

THIS DRAWING AND DESIGN IS THE PROPERTY OF AS-STUDIO LTD AND MUST NOT BE ISSUED, LOANED OR COPIED WITHOUT WRITTEN CONSENT


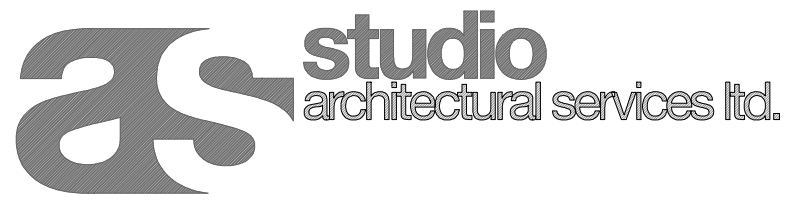


2 magdalen mews
back of 164 finchley road
london
NW3 5HB
tel:+44 (0)207 794 1625 fax:+44 (0) 207 794 0296
info@as-studio.co.uk

PROJECT ADDRESS: 6 LINDFIELD GARDENS NW3	PROPOSED SECTION BB	
	DRAWING NO: 1006(PD)311	DWG FILE: 1006(PD)100-300
	PROJECT STAGE: PD	DRAWN: TK
CLIENT NAME:	VERSION:	SCALE: 1:100 SIZE: A3


A

DATE: APRIL 2019

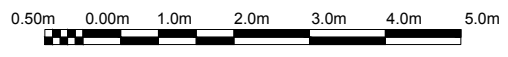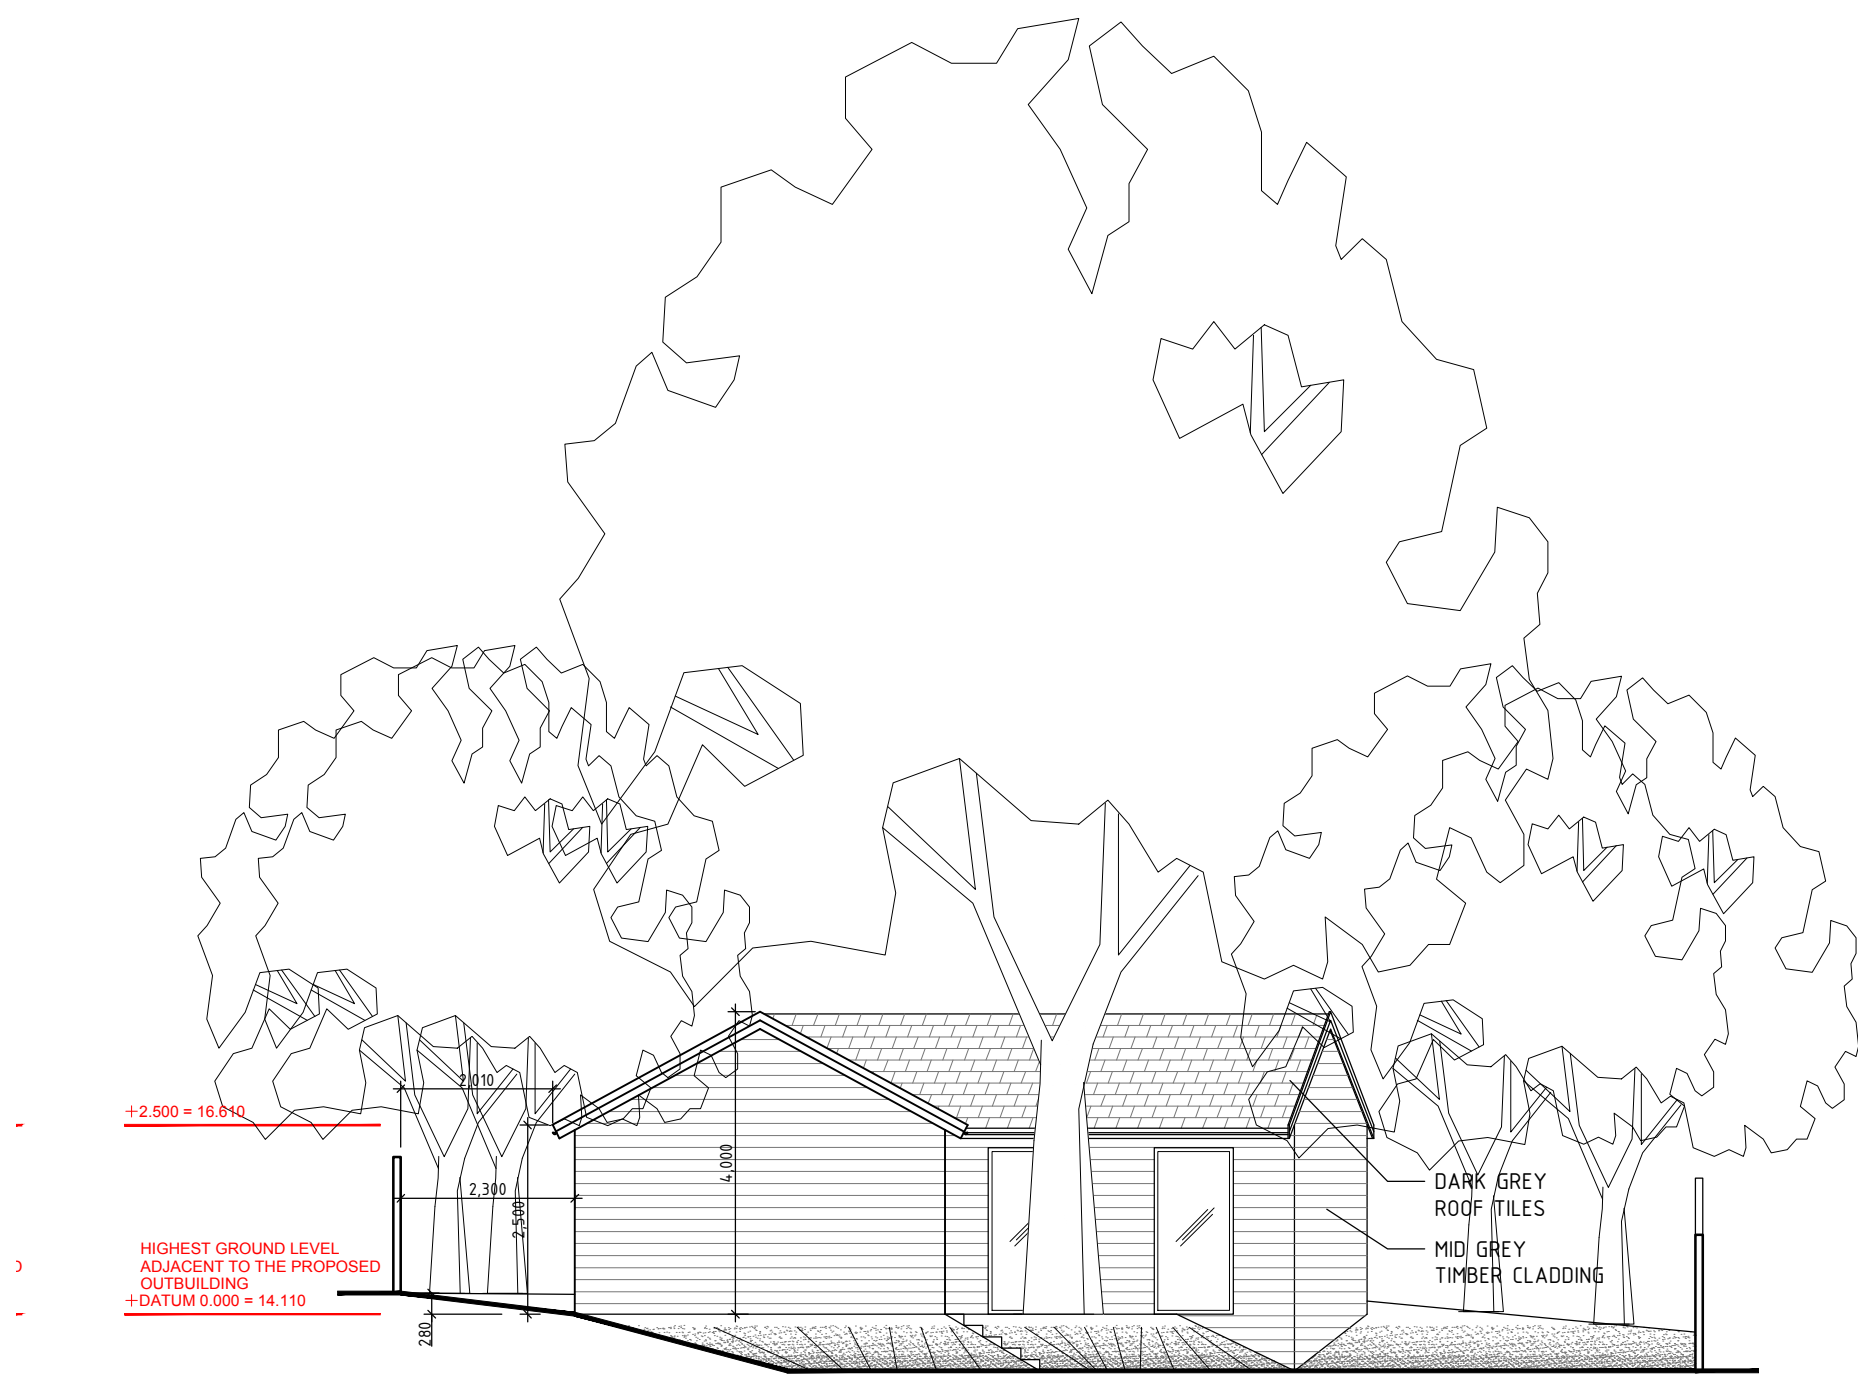

2 magdalen mews
back of 164 finchley road
london
NW3 5HB
tel:+44 (0)207 794 1625 fax:+44 (0) 207 794 0296
info@as-studio.co.uk

PROJECT ADDRESS: 6 LINDFIELD GARDENS NW3	PROPOSED WEST ELEVATION			A	
	DRAWING NO: 1006(PD)211	DWG FILE: 1006(PD)100-300			
	CLIENT NAME:	PROJECT STAGE: PD	DRAWN: TK		
	VERSION:	SCALE: 1:100	SIZE: A3		DATE: APRIL 2019

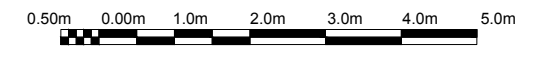

2 magdalen mews
back of 164 finchley road
london
NW3 5HB
tel:+44 (0)207 794 1625 fax:+44 (0) 207 794 0296
info@as-studio.co.uk

PROJECT ADDRESS: 6 LINDFIELD GARDENS NW3	PROPOSED SOUTH ELEVATION	
	DRAWING NO: 1006(PD)210	DWG FILE: 1006(PD)100-300
	PROJECT STAGE: PD	DRAWN: TK
CLIENT NAME:	VERSION:	SCALE: 1:100 SIZE: A3

A
DATE: APRIL 2019

THIS DRAWING AND DESIGN IS THE PROPERTY OF AS-STUDIO LTD AND MUST NOT BE ISSUED, LOANED OR COPIED WITHOUT WRITTEN CONSENT