




Note:
 This drawing has been drawn to scale for the purposes of obtaining local authority approval. Any measurements required for construction must not be scaled from this drawing.
 All structural elements to be agreed with local authority Building Control prior to commencement of works.
 Attention is drawn to the provisions of the party wall act 1996. Legal boundaries should be determined by others.

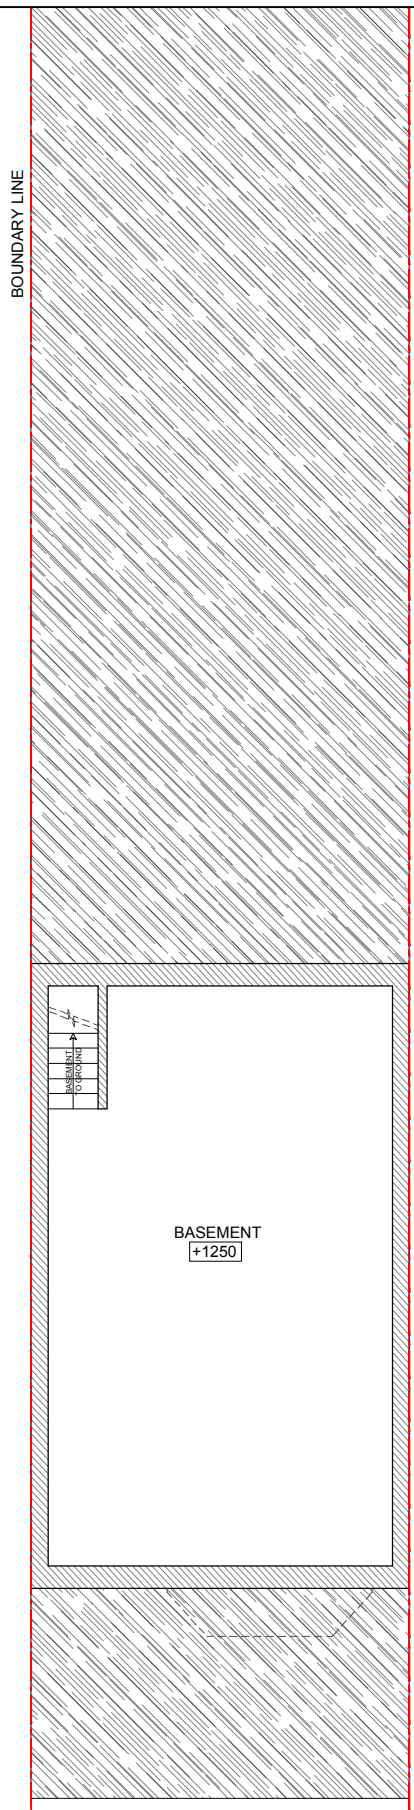


PROPOSED BASEMENT FLOOR PLAN
 35.10m²

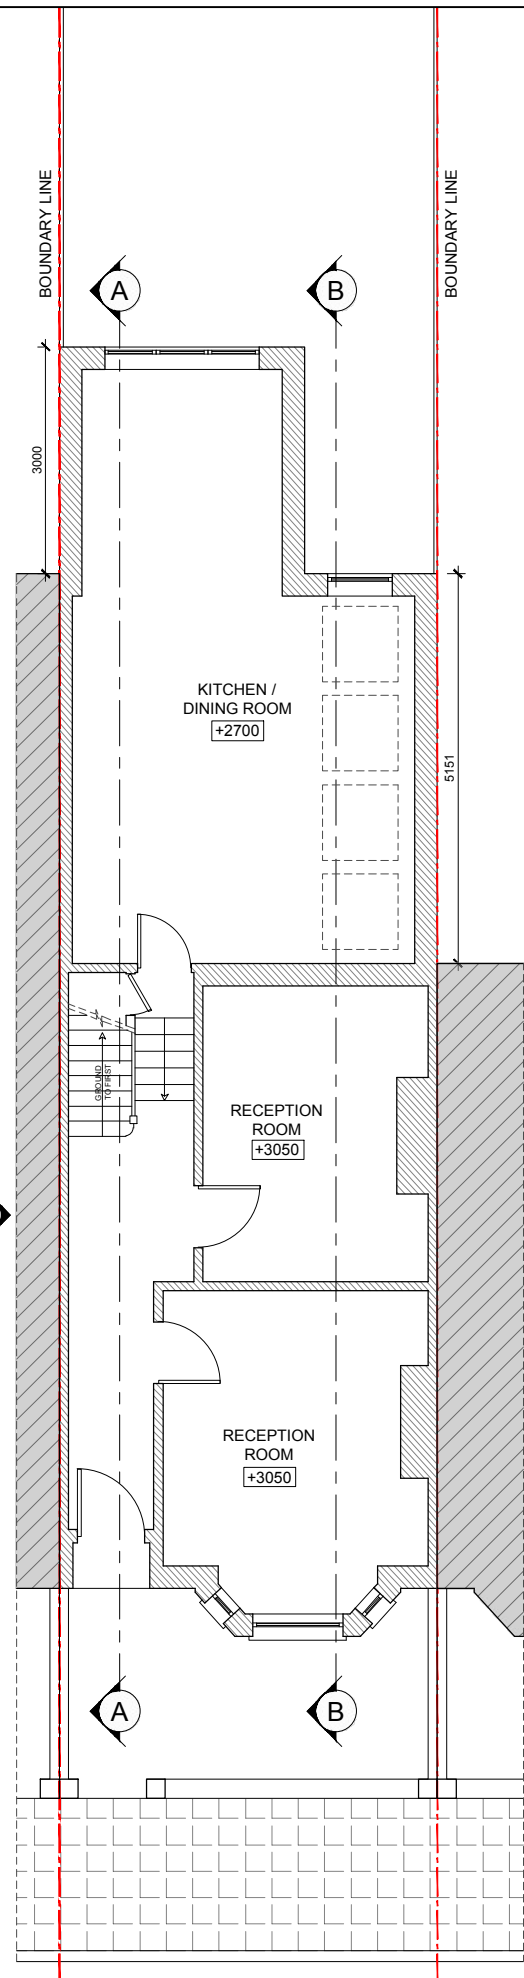


PROPOSED GROUND FLOOR PLAN
 70.05m²

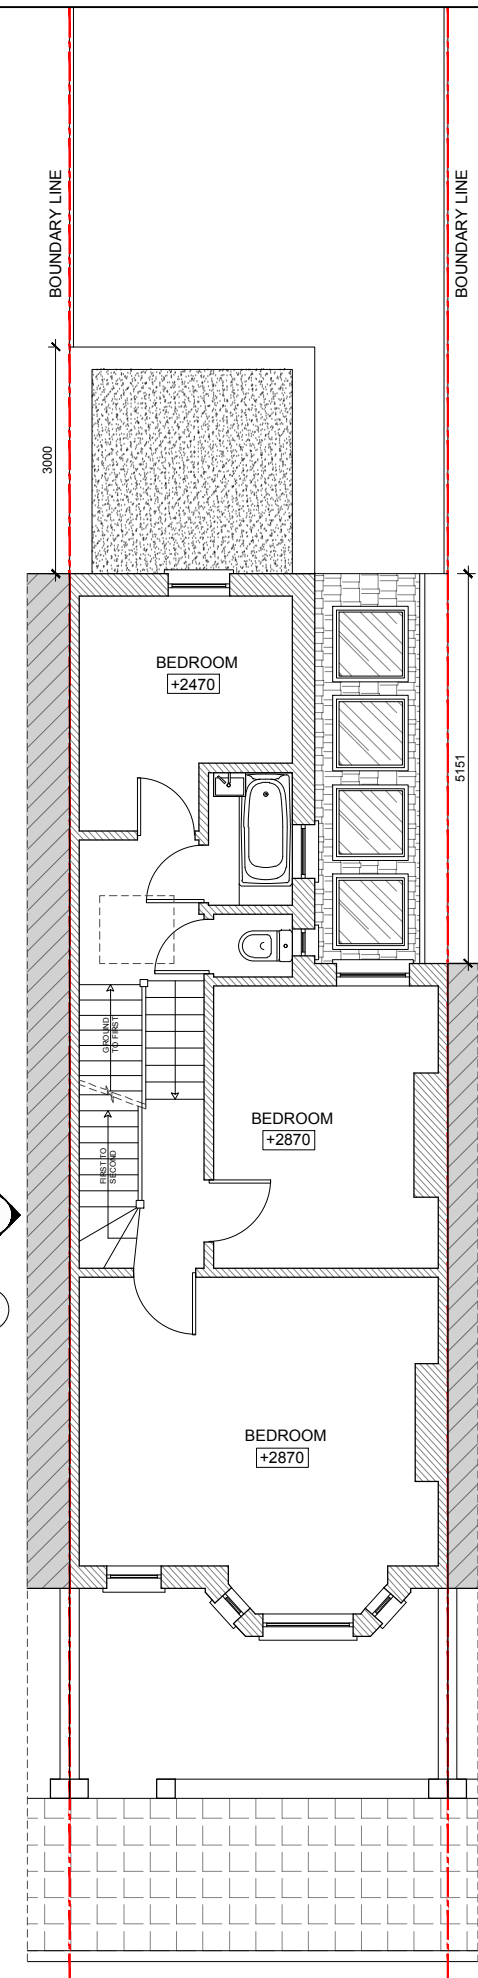


PROPOSED FIRST FLOOR PLAN
 52.15m²

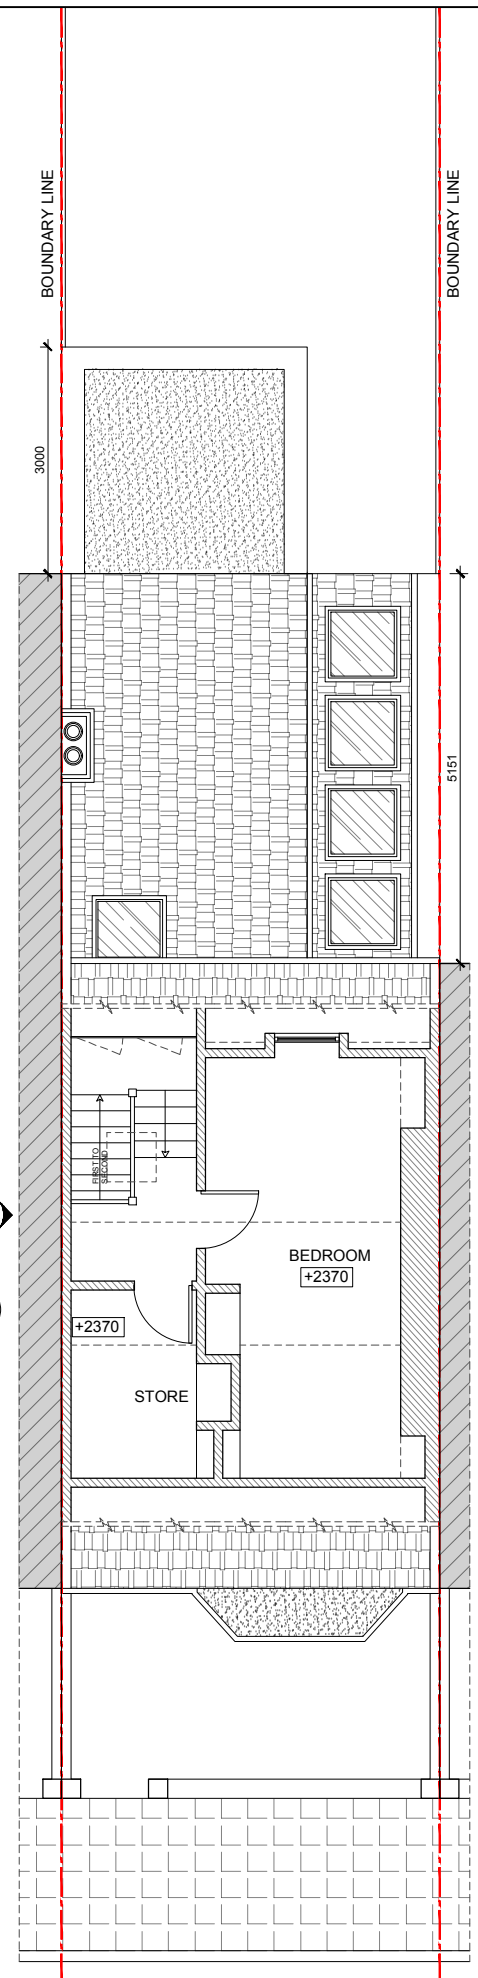

PROPOSED SECOND FLOOR PLAN
 26.70m²

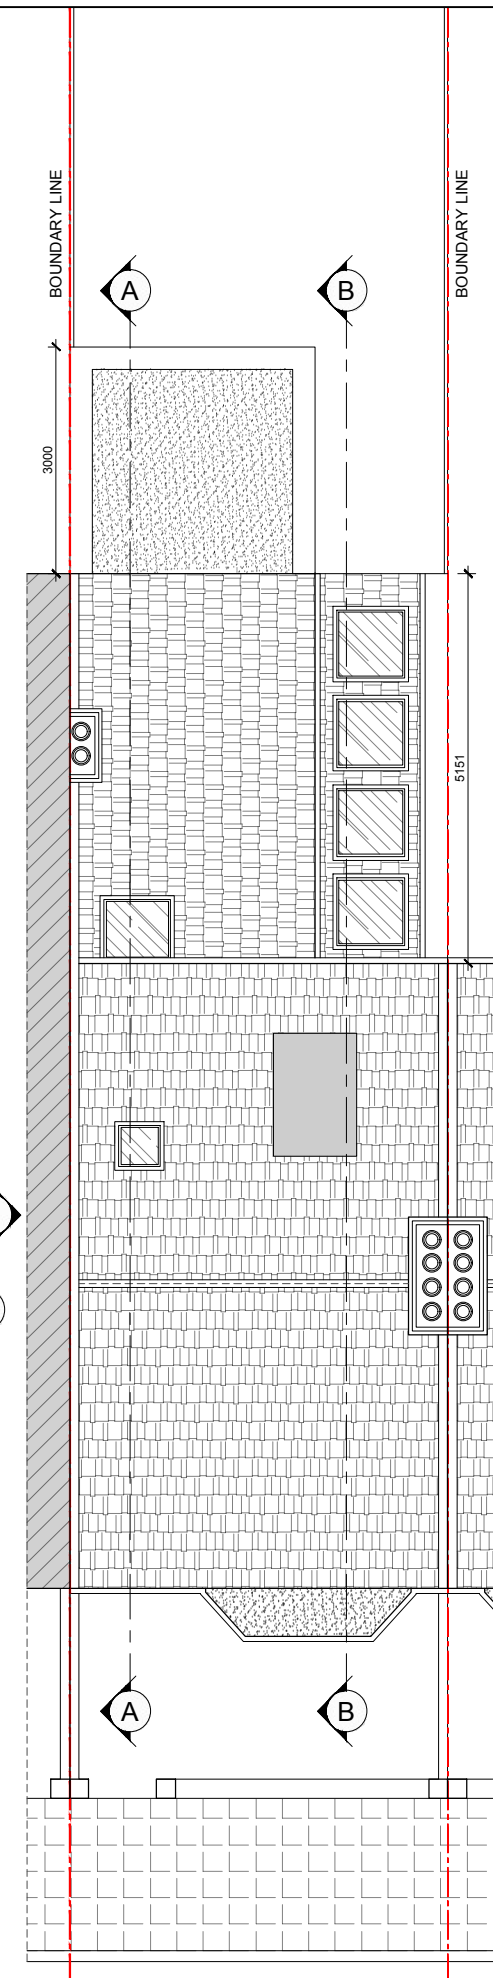


PROPOSED ROOF PLAN

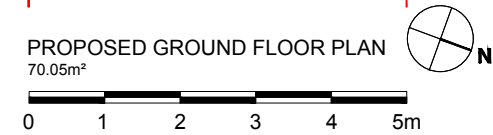

client
 39 SUMATRA ROAD - NW6 1PS
 project
 PRIOR APPROVAL APPLICATION
 SINGLE STOREY REAR EXTENSION
 drawing title
 PROPOSED FLOOR PLANS


date June 2019	scale 1:100@A3	dwn AD
drawing number 05	sheet no. 05 of 07	rev -

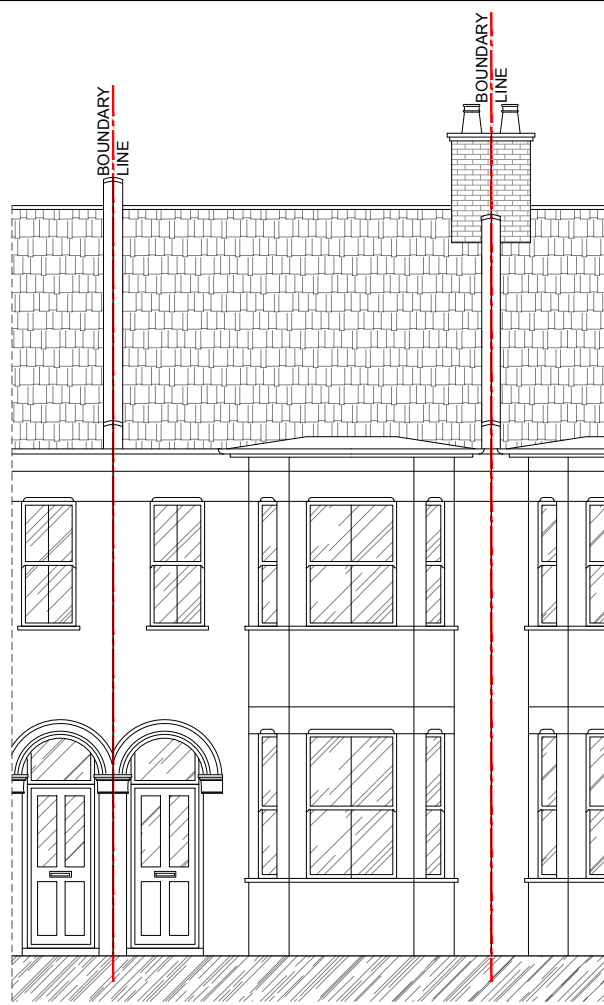


PROPOSED FRONT ELEVATION
0 1 2 3 4 5m



PROPOSED SIDE ELEVATION 1

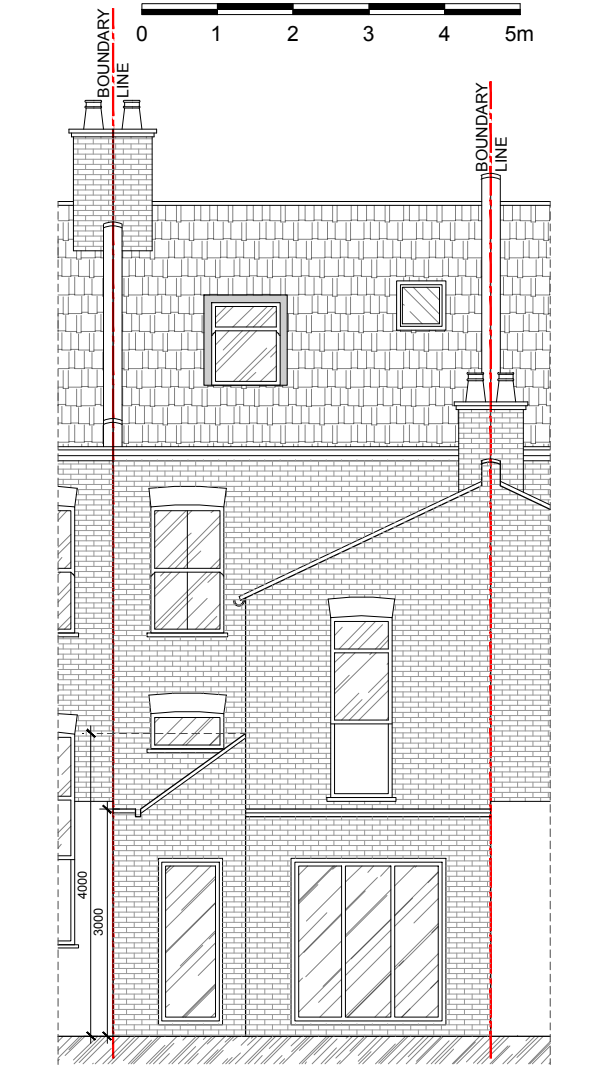

PROPOSED REAR ELEVATION

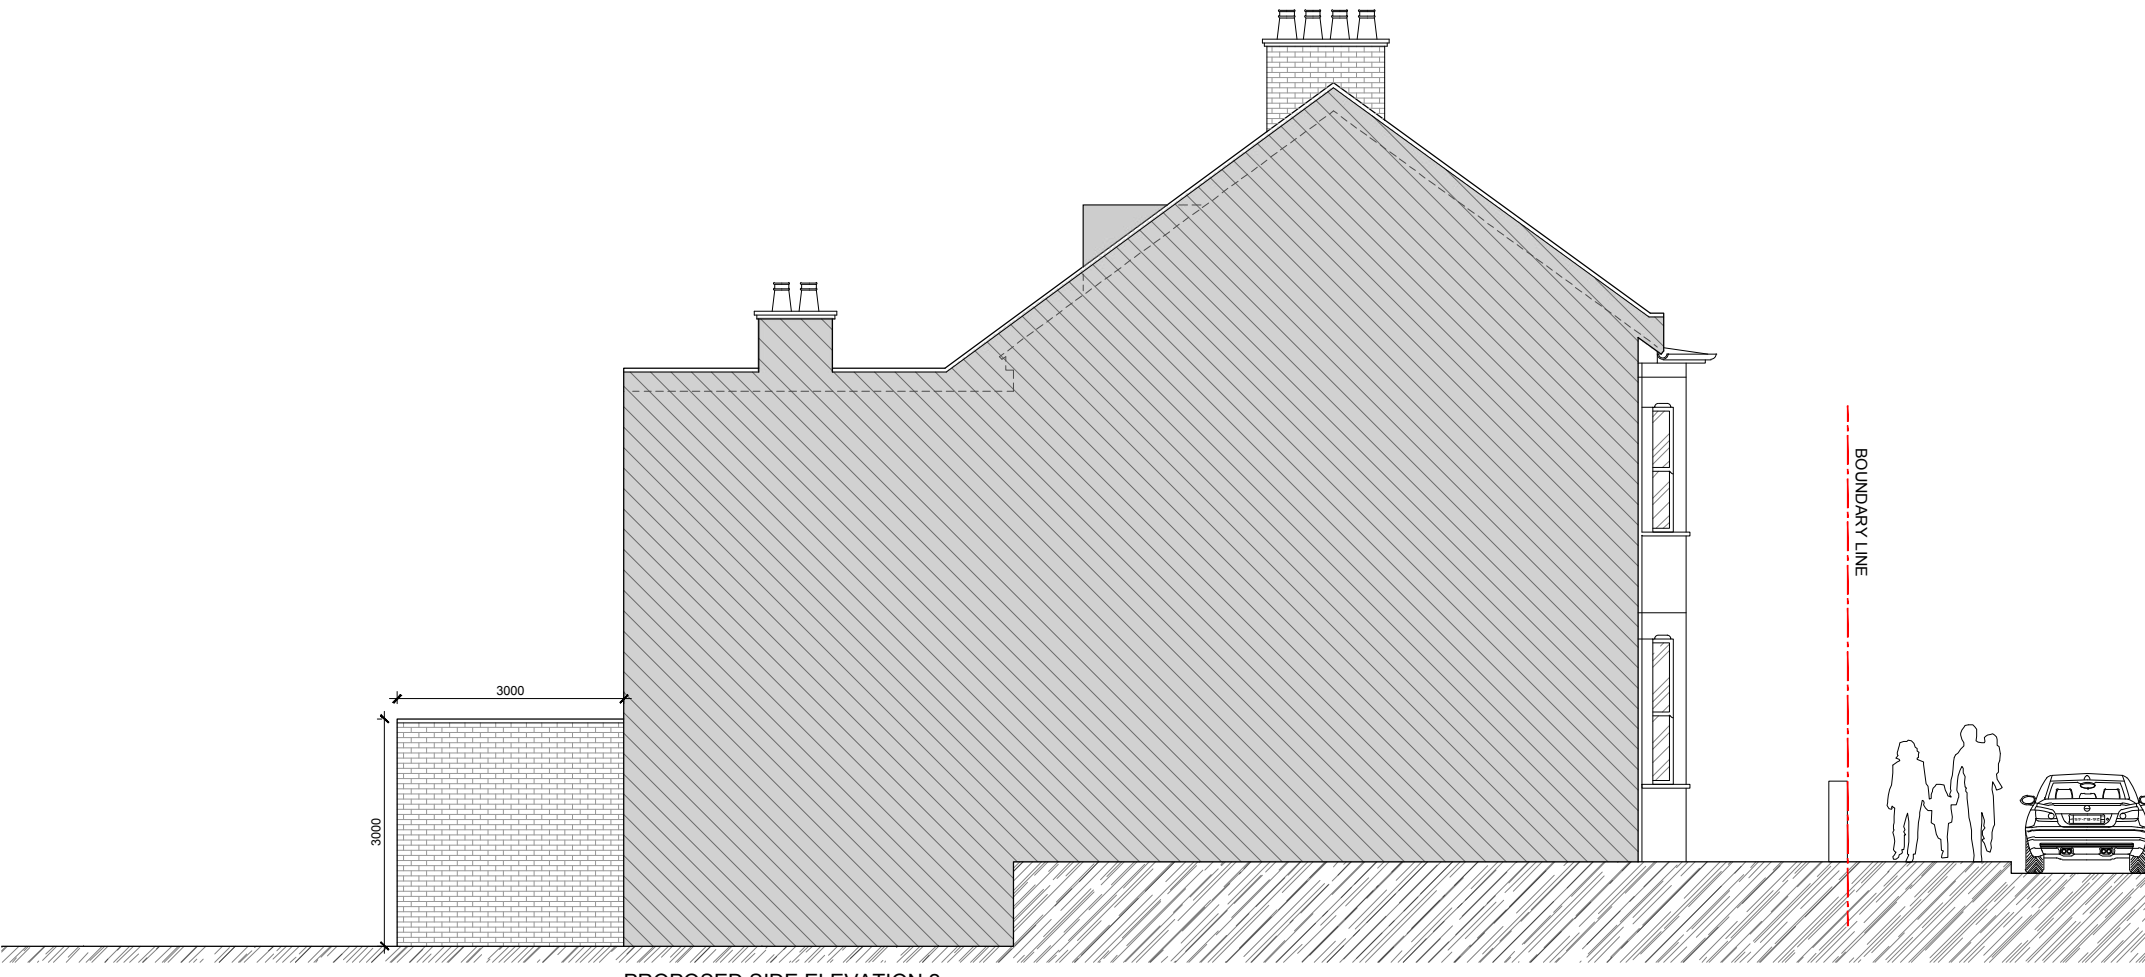


PROPOSED SIDE ELEVATION 2

Note:
This drawing has been drawn to scale for the purposes of obtaining local authority approval. Any measurements required for construction must not be scaled from this drawing.
All structural elements to be agreed with local authority Building Control prior to commencement of works.
Attention is drawn to the provisions of the party wall act 1996. Legal boundaries should be determined by others.





Planning & Technical Drawings
www.revive-renovations.com

client	39 SUMATRA ROAD - NW6 1PS		
project	PRIOR APPROVAL APPLICATION		
drawing title	SINGLE STOREY REAR EXTENSION		
date	June 2019	scale	1:100@A3
drawing number	06	sheet no.	06 of 07
		rev	AD
			-

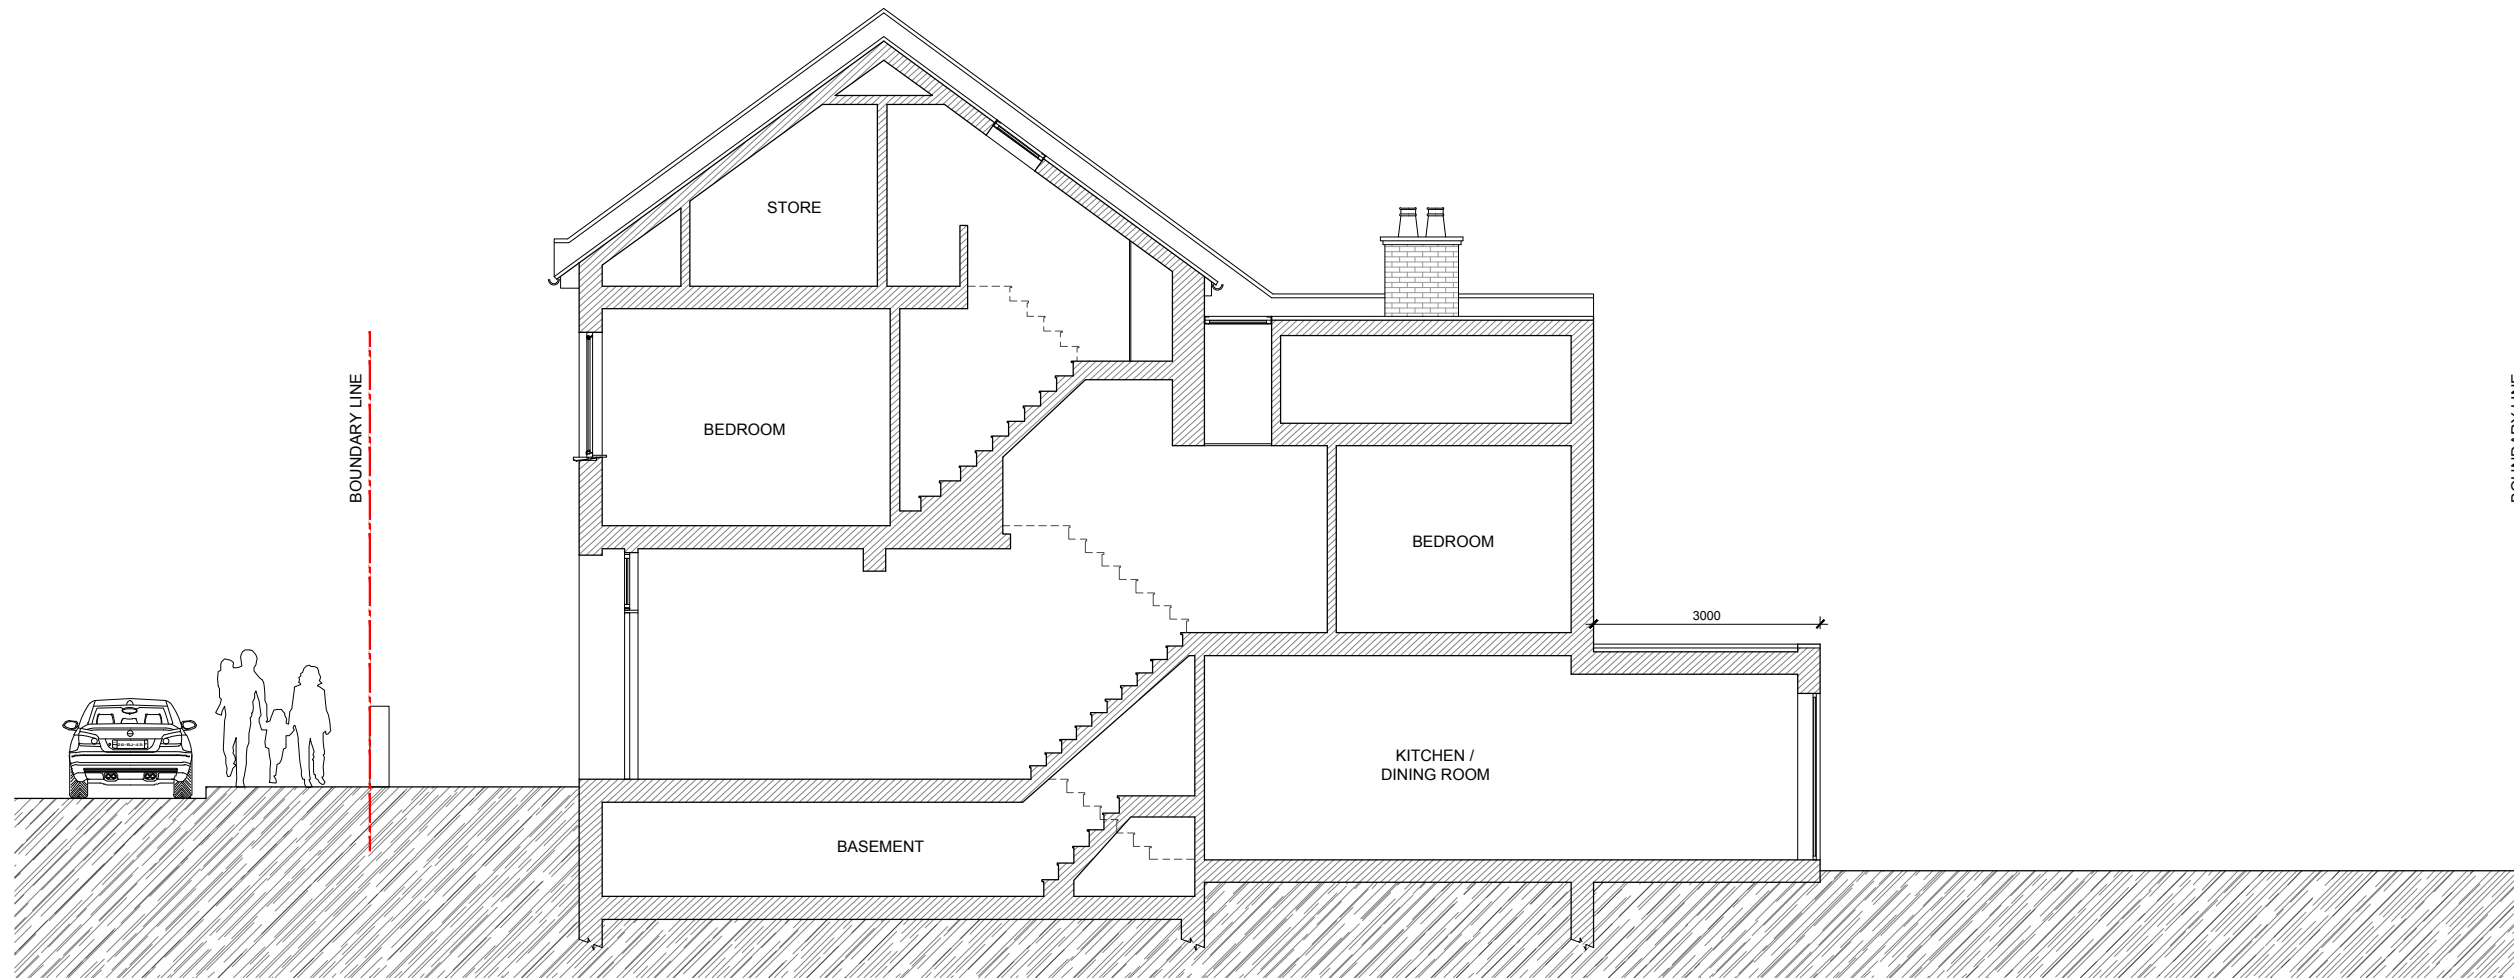

PROPOSED SECTION A-A

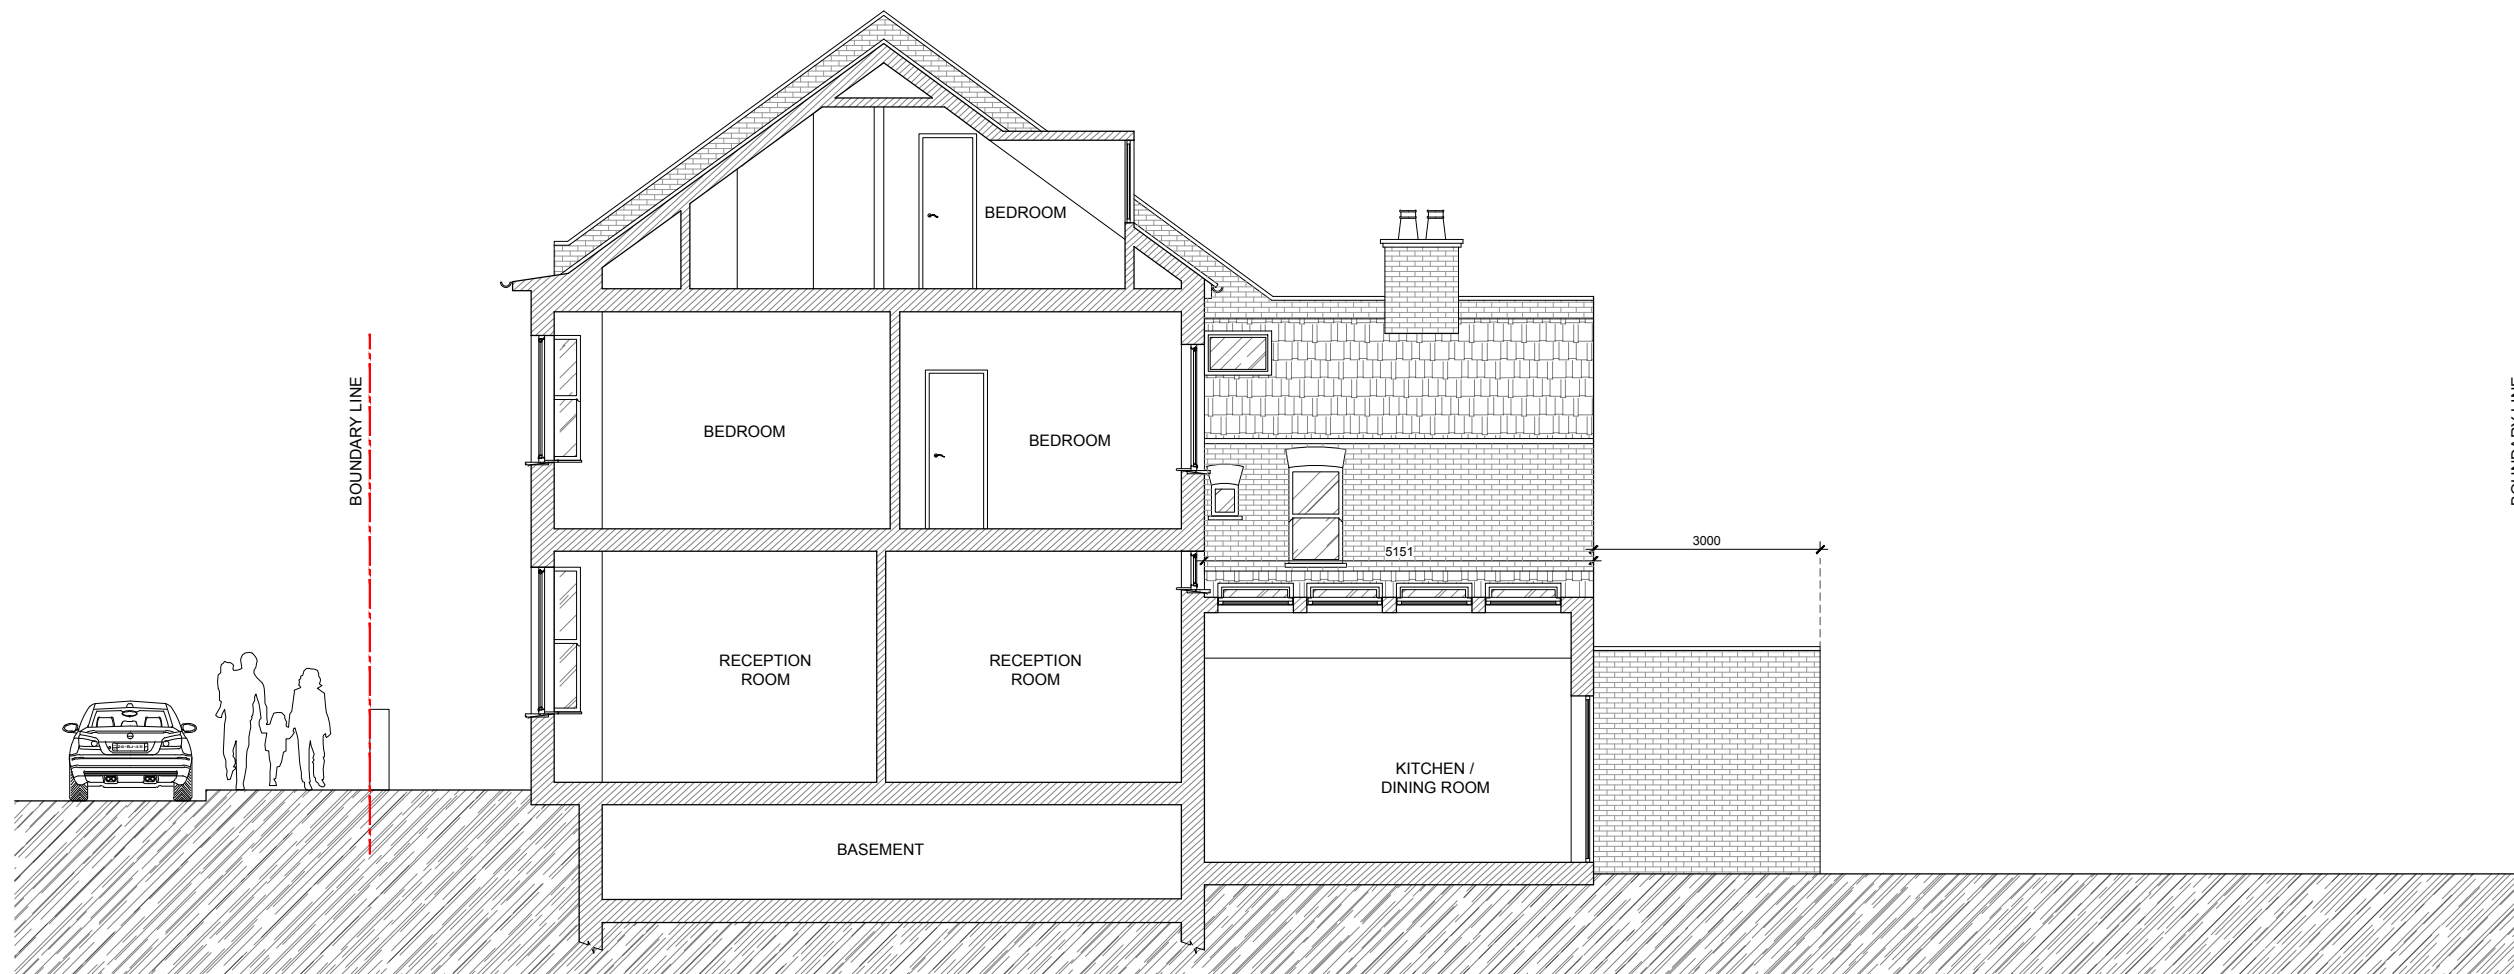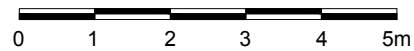

PROPOSED SECTION B-B

Note:
 This drawing has been drawn to scale for the purposes of obtaining local authority approval. Any measurements required for construction must not be scaled from this drawing.
 All structural elements to be agreed with local authority Building Control prior to commencement of works.
 Attention is drawn to the provisions of the party wall act 1996. Legal boundaries should be determined by others.



Revive Renovations
 Planning & Technical Drawings
 www.revive-renovations.com

client		
39 SUMATRA ROAD - NW6 1PS		
project		
PRIOR APPROVAL APPLICATION		
drawing title		
PROPOSED SECTIONS AA & BB		
date	scale	dwn
June 2019	1:100@A3	AD
drawing number	sheet no.	rev
07	07 of 07	-