




Existing storefront elevation

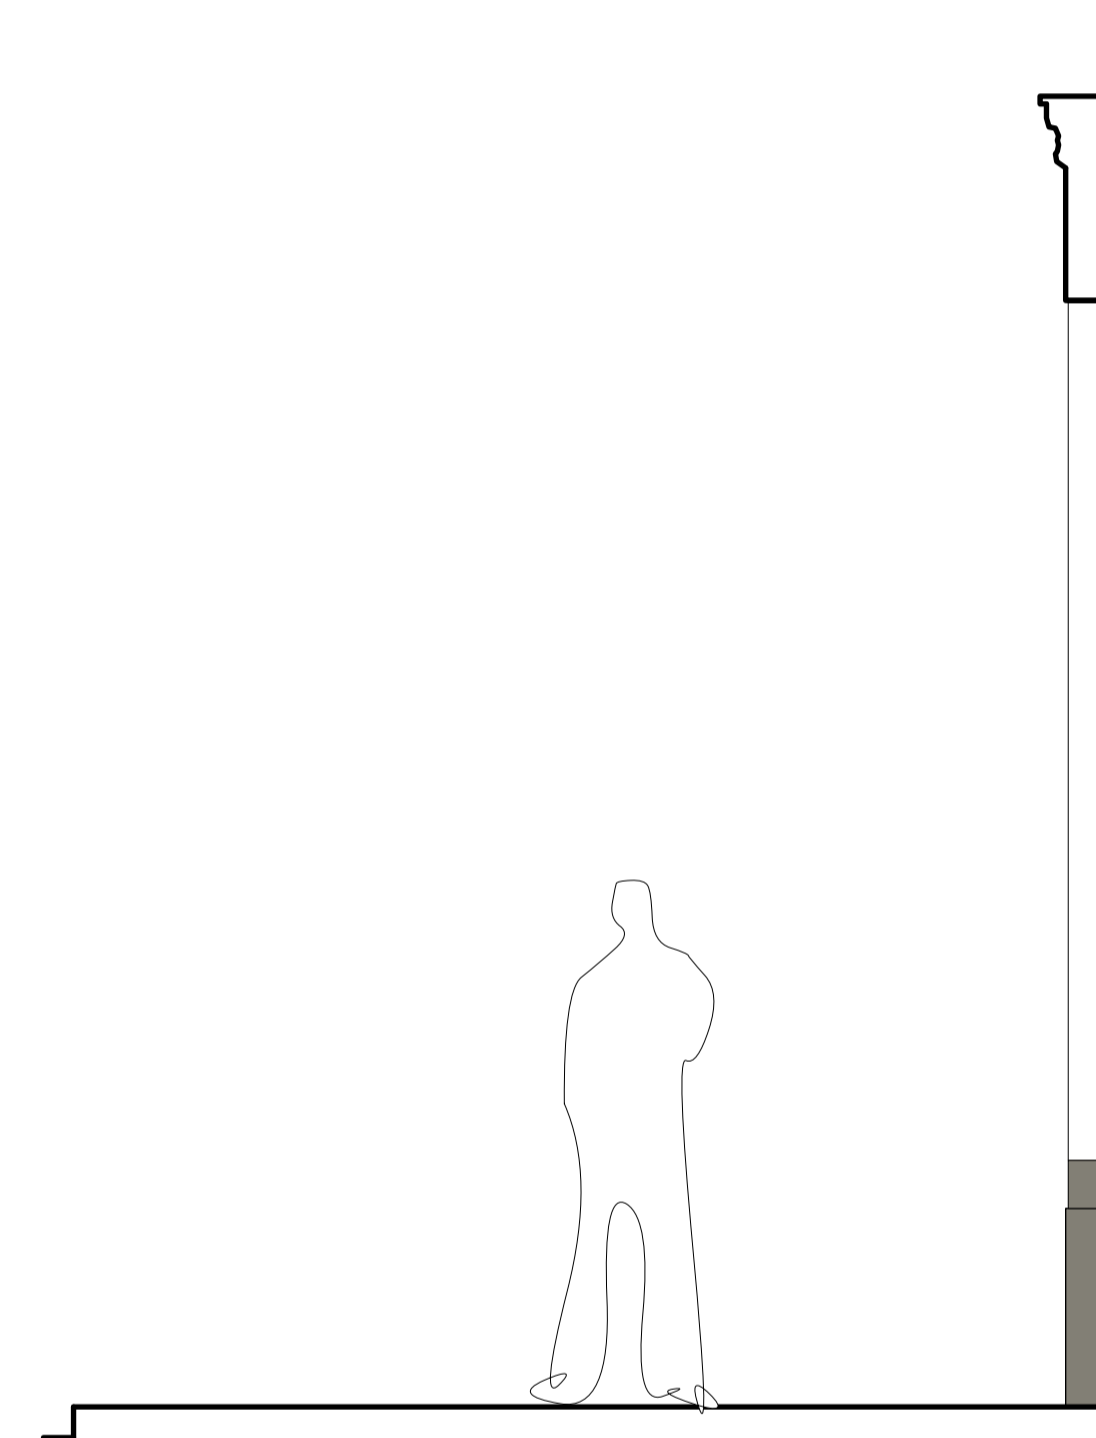

Existing storefront section

General notes



Revision notes

Revision notes	rev	date

**raylian.**  
architecture . design . build

T+44(0) 208 747 1606 M+44 (0) 7973 640890 E www.raylian.co.uk

Client

Walker Slater

Project


19 Great Queen Street  
London  
WC2B 5BF

Description

Survey storefront existing conditions

Drawing number	Revision	
235.0 04		
Date	Scale @ A1	Design by
15/07/19	1:25	Nick Short

1:25 SCALE BAR

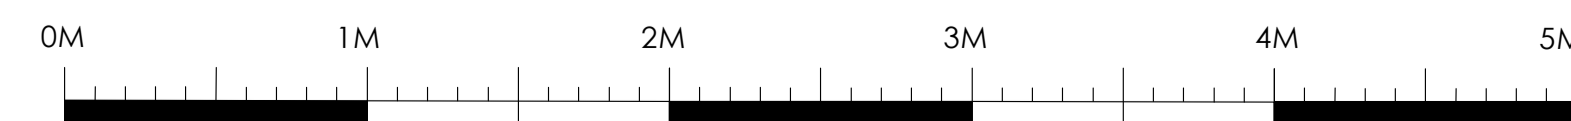

Registered Office: 20-22 Wenlock Road, London N1 7GU  
All dimensions to be checked on site drawing must not be scaled. This drawing is the property of Raylian International Limited and not be copied, used, reproduced or disclosed without written consent.

