




Existing Ground Floor.
1 : 100

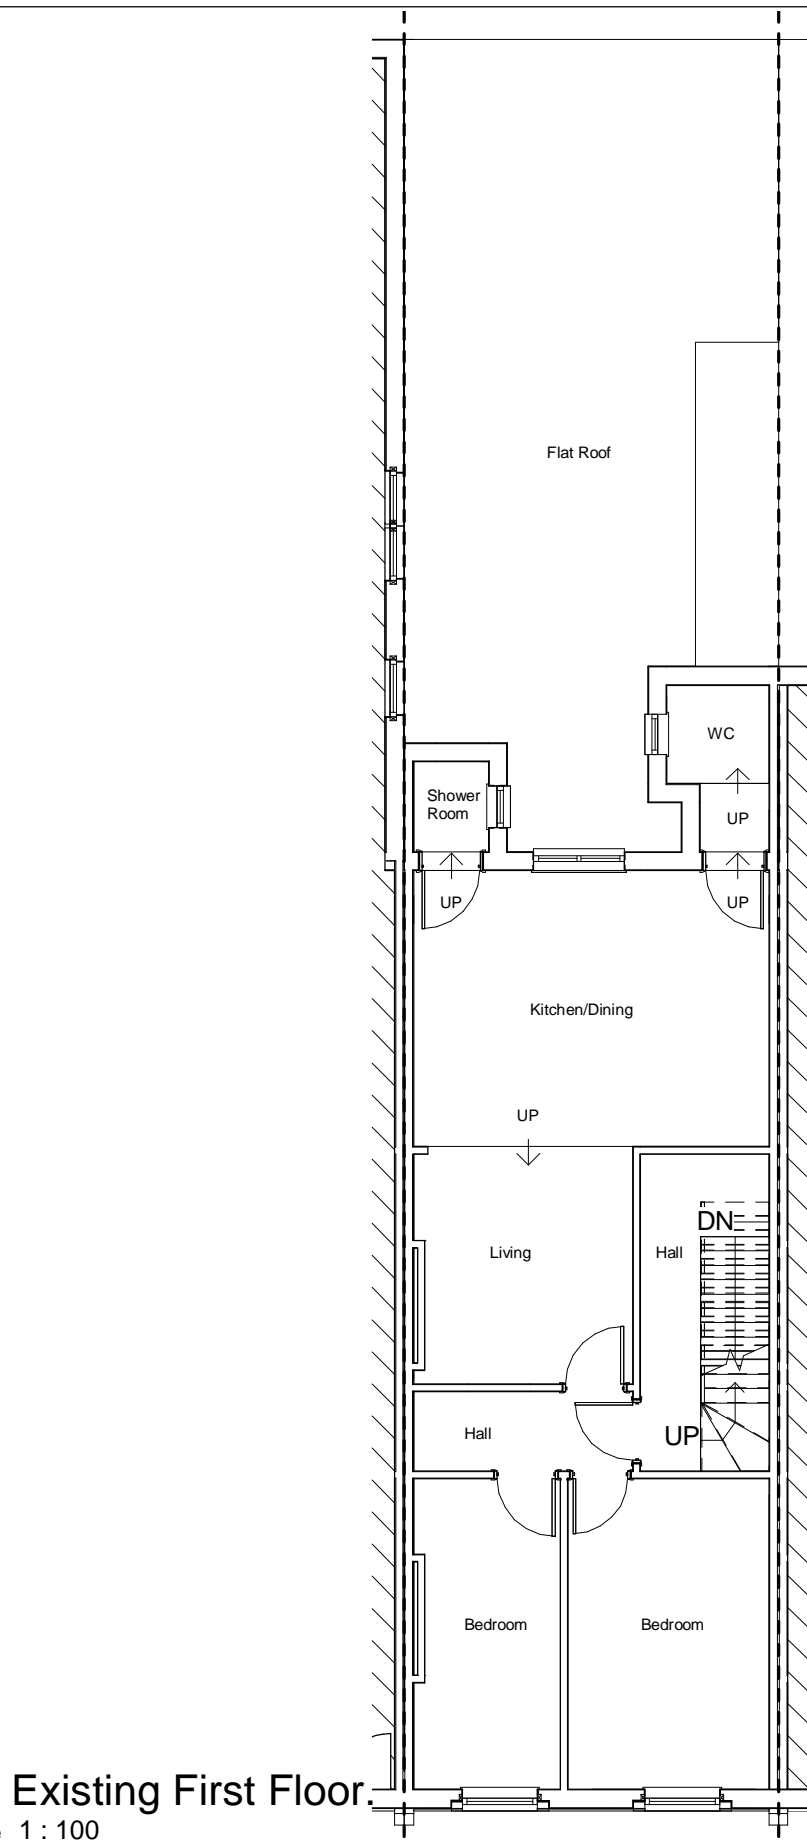

Existing First Floor.
1 : 100

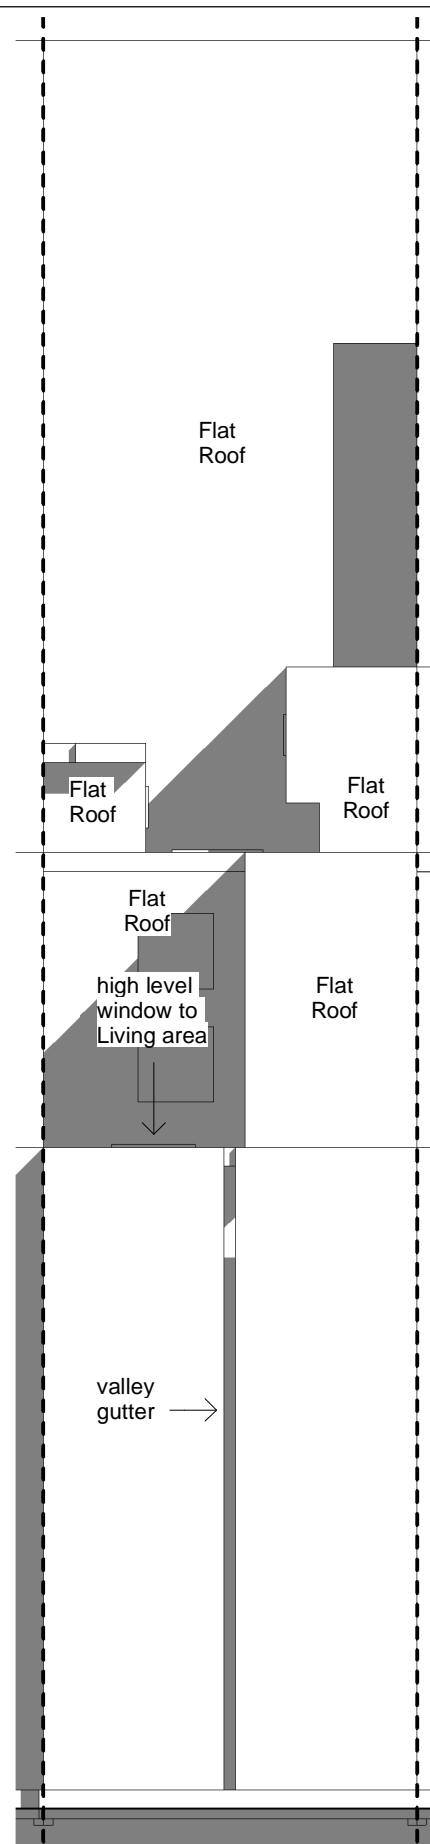

Existing Roof Plan.
1 : 100

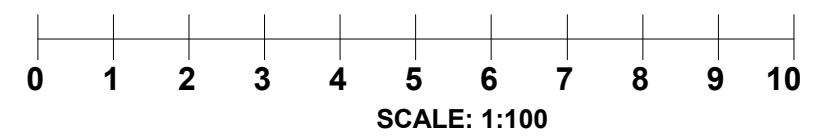

CANOPY PLANNING


OFFICES:- Sutton TEL NO. 020 3632 2690
MOBILE NO: 07956311277 Email:-info@canopyplanning.co.uk

Mr A Dato


Flat 1, 284 Kilburn High Road
London
NW6 2DB

EXISTING PLANS


Project number	19206	19206/02A
Date	July 2019	
Drawn by	SZ	
Checked by	Checker	Scale 1 : 100

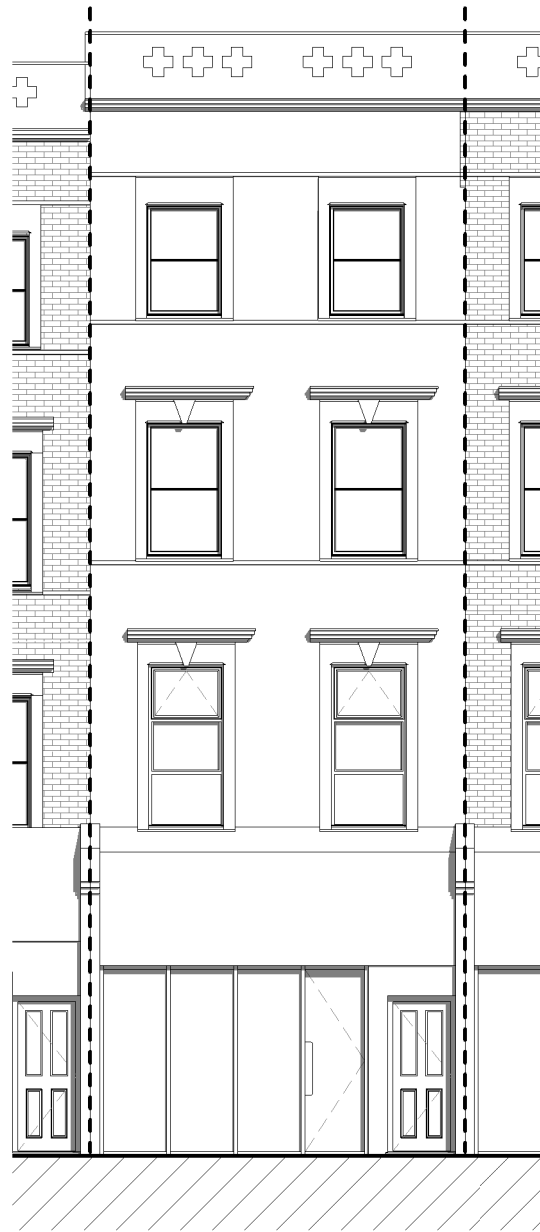

Existing Front Elevation.
1 : 100

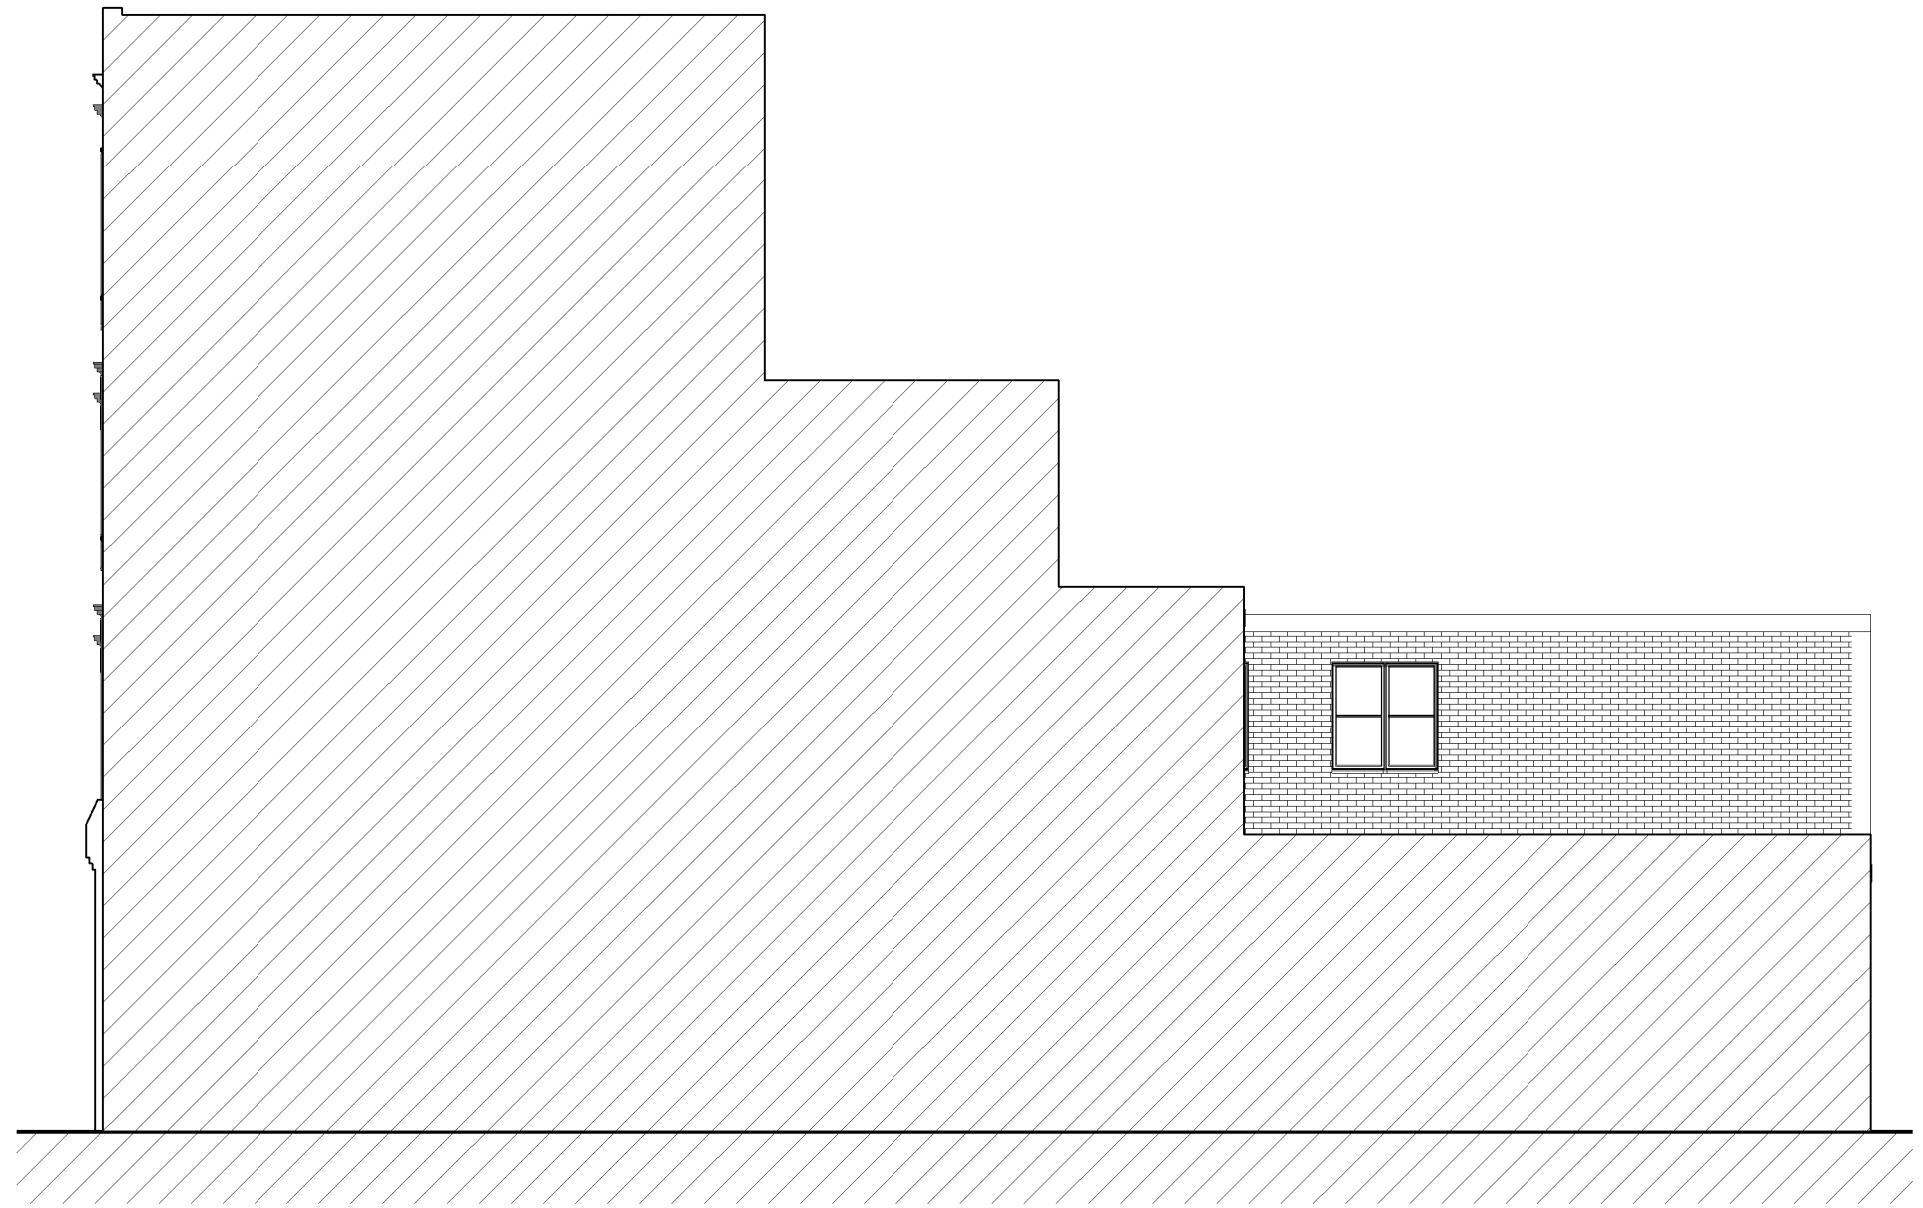

Existing Side Elevation.
1 : 100

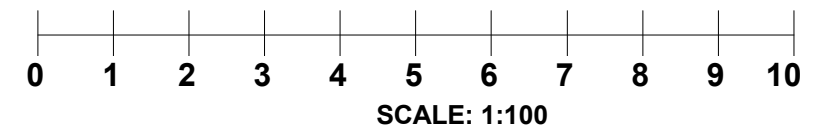

CANOPY PLANNING


OFFICES:- Sutton TEL NO. 020 3632 2690
MOBILE NO: 07956311277 Email:-info@canopyplanning.co.uk

Mr A Dattoo

Flat 1, 284 Kilburn High
Road
London
NW6 2DB


EXISTING ELEVATIONS

Project number	19206	19206/03A
Date	July 2019	
Drawn by	SZ	
Checked by	Checker	Scale 1 : 100

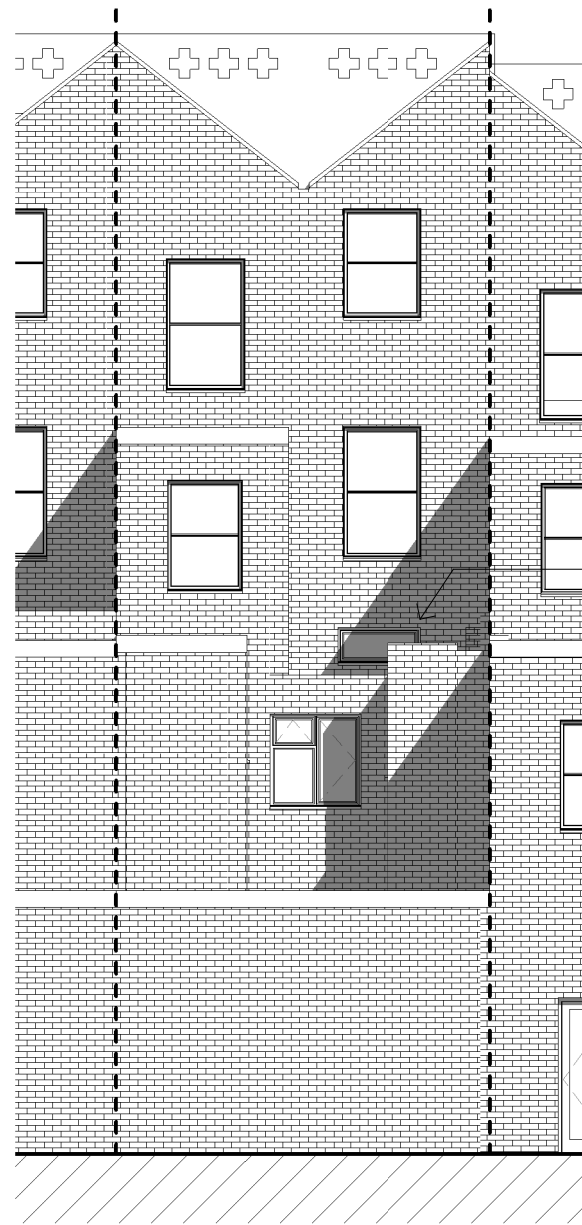


Existing Rear Elevation.
1 : 100

high level
window to
Living area

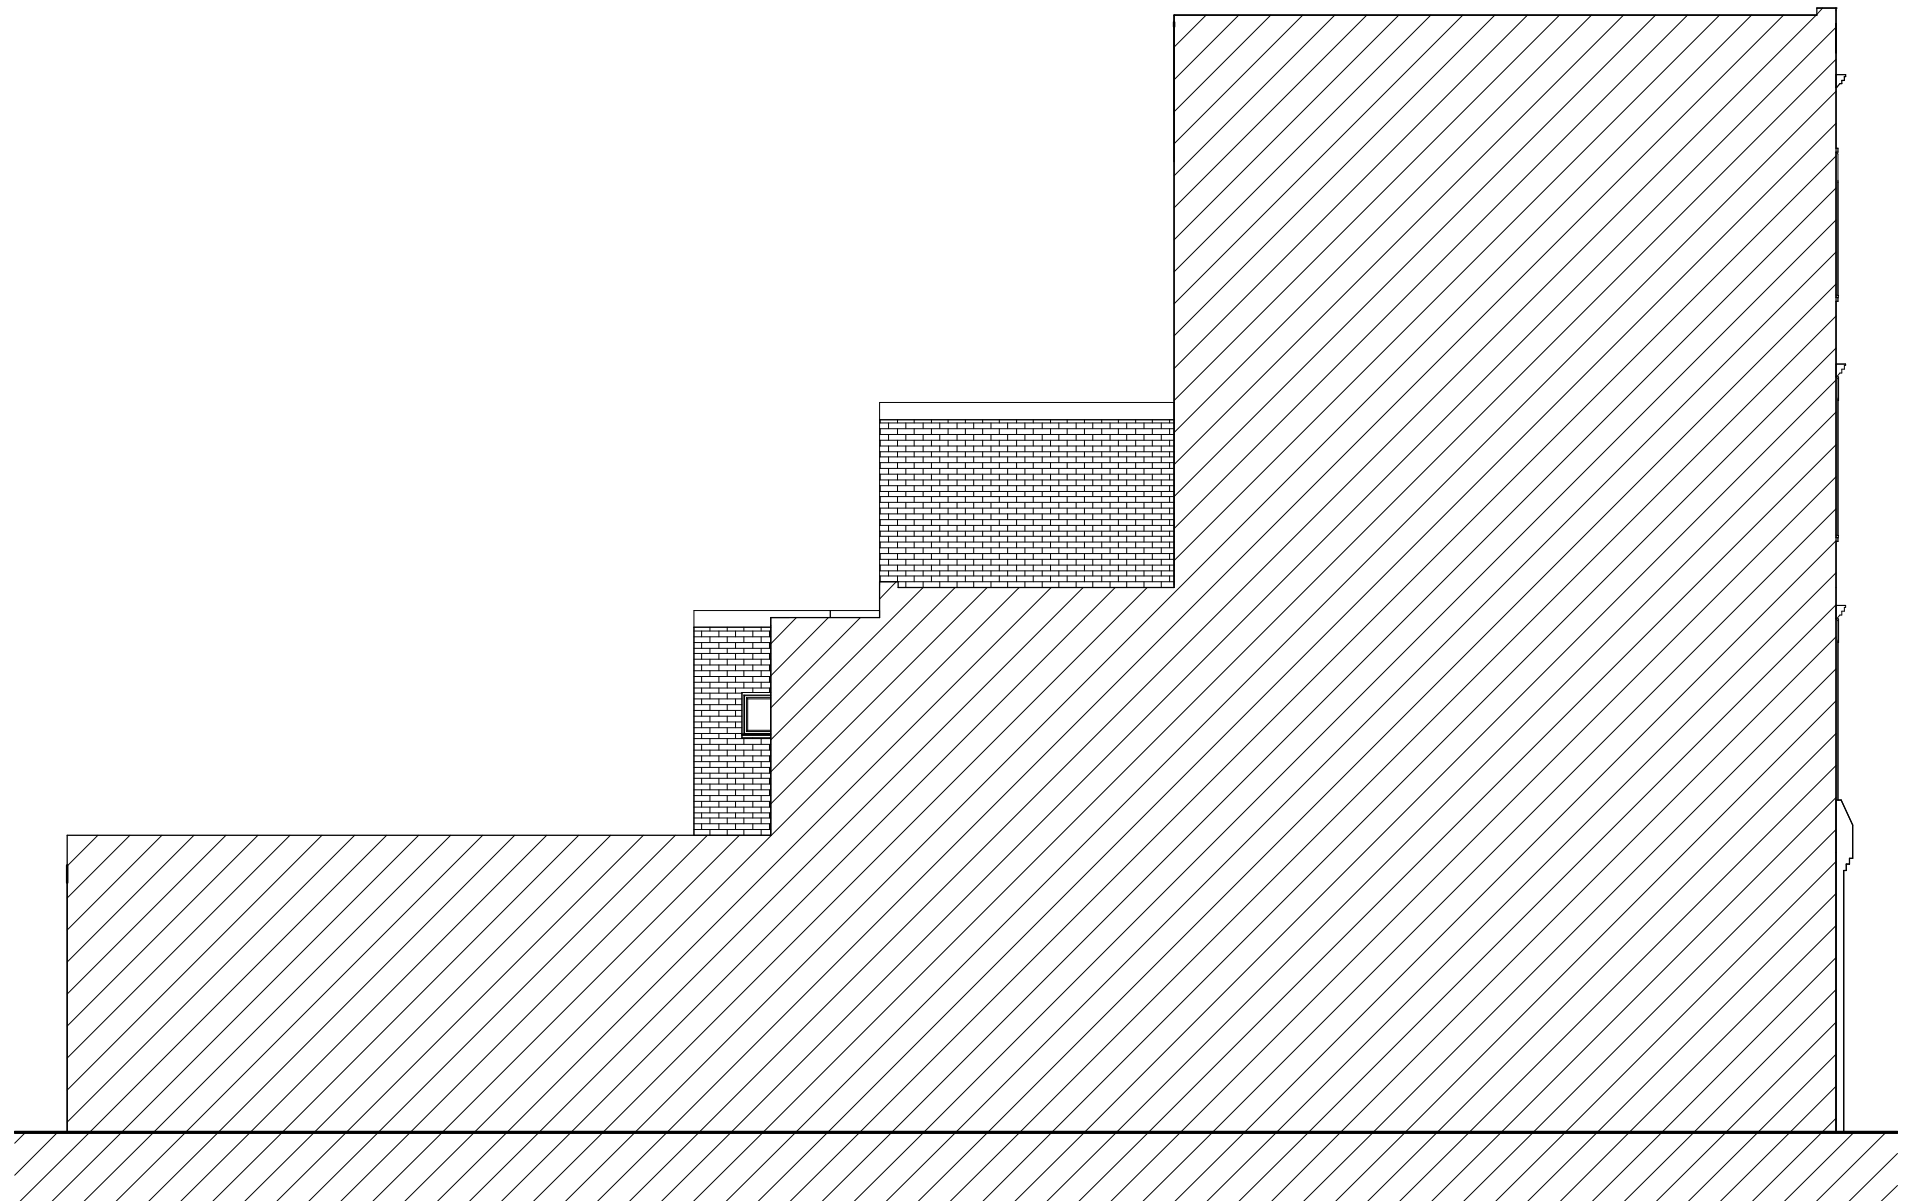

Existing Side Elevation II.
1 : 100

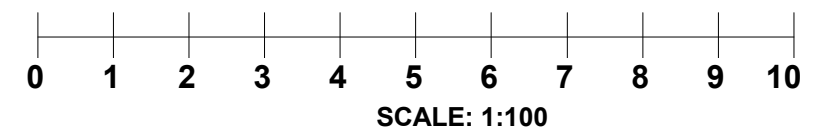

CANOPY PLANNING

OFFICES:- Sutton TEL NO. 020 3632 2690
MOBILE NO: 07956311277 Email:-info@canopyplanning.co.uk


Mr A Dato

Flat 1, 284 Kilburn High
Road
London
NW6 2DB

EXISTING ELEVATIONS



Project number	19206	19206/04A
Date	July 2019	
Drawn by	Author	
Checked by	Checker	Scale 1 : 100

Proposed First Floor.
1 : 100

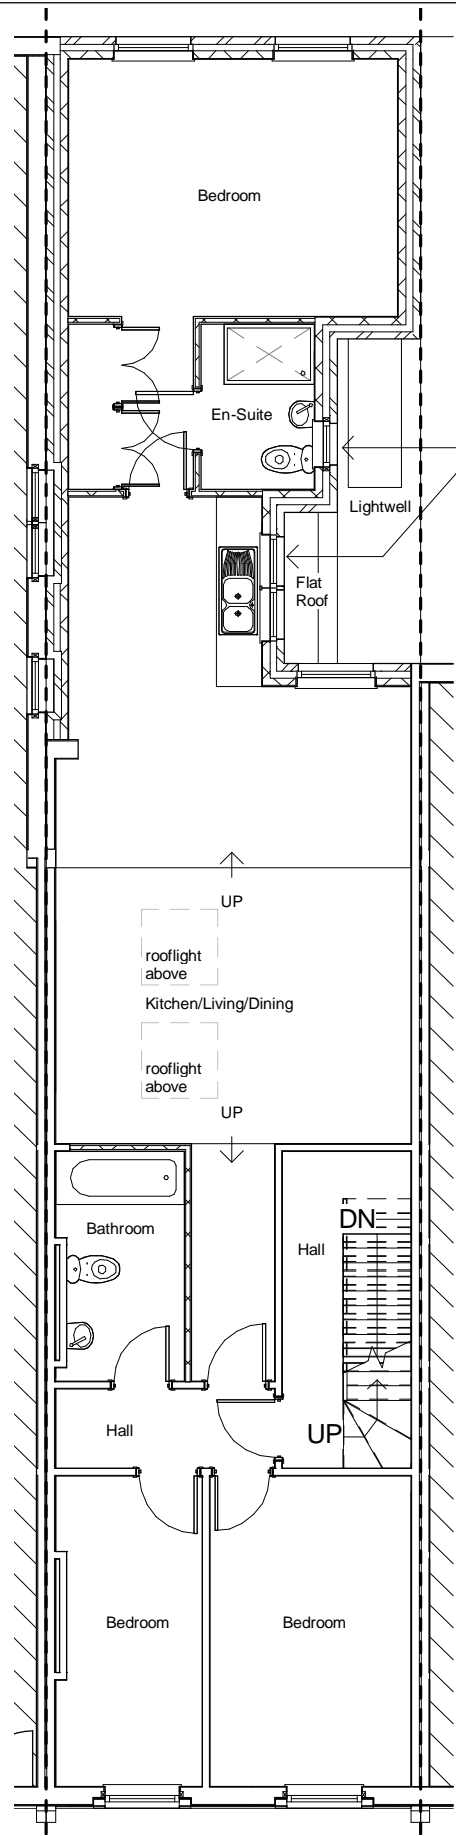

obscured windows

Proposed Roof Plan.
1 : 100

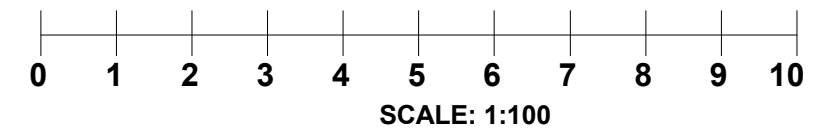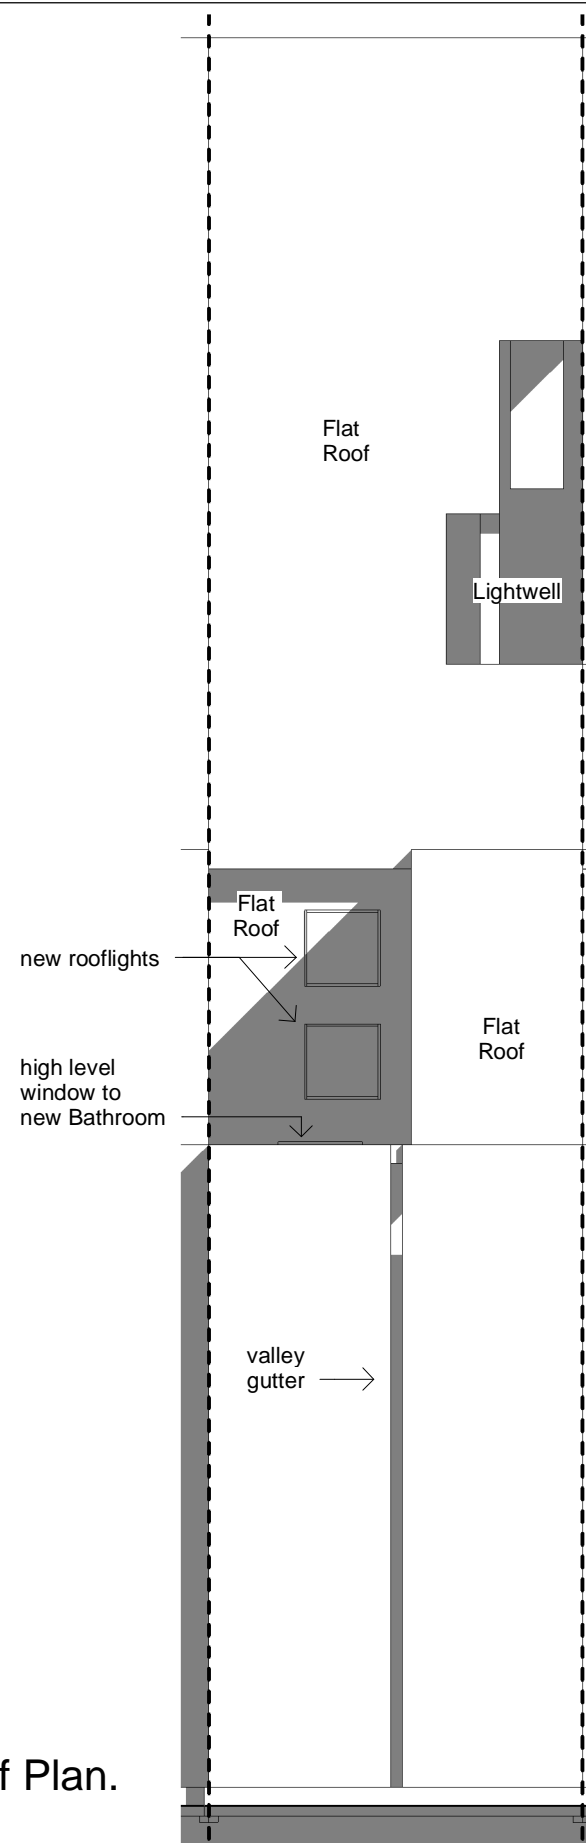

CANOPY PLANNING


OFFICES:- Sutton TEL NO. 020 3632 2690
MOBILE NO: 07956311277 Email:-info@canopyplanning.co.uk

Mr A Dato


Flat 1, 284 Kilburn High Road
London
NW6 2DB

PROPOSED PLANS


Project number	19206	19206/05A
Date	July 2019	
Drawn by	SZ	
Checked by	Checker	Scale 1 : 100

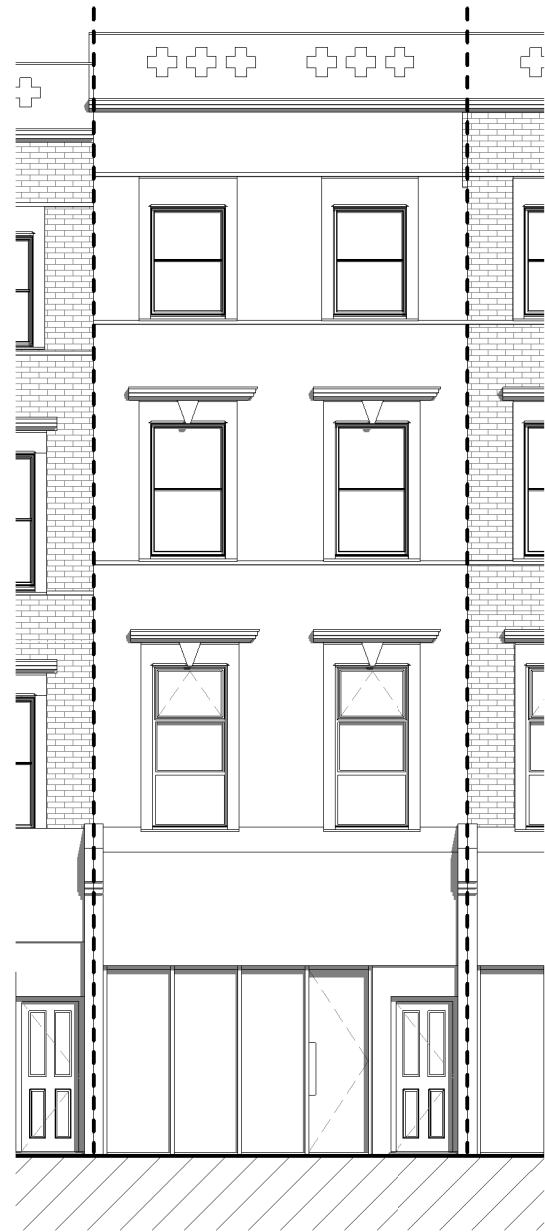

Proposed Front Elevation.
1 : 100

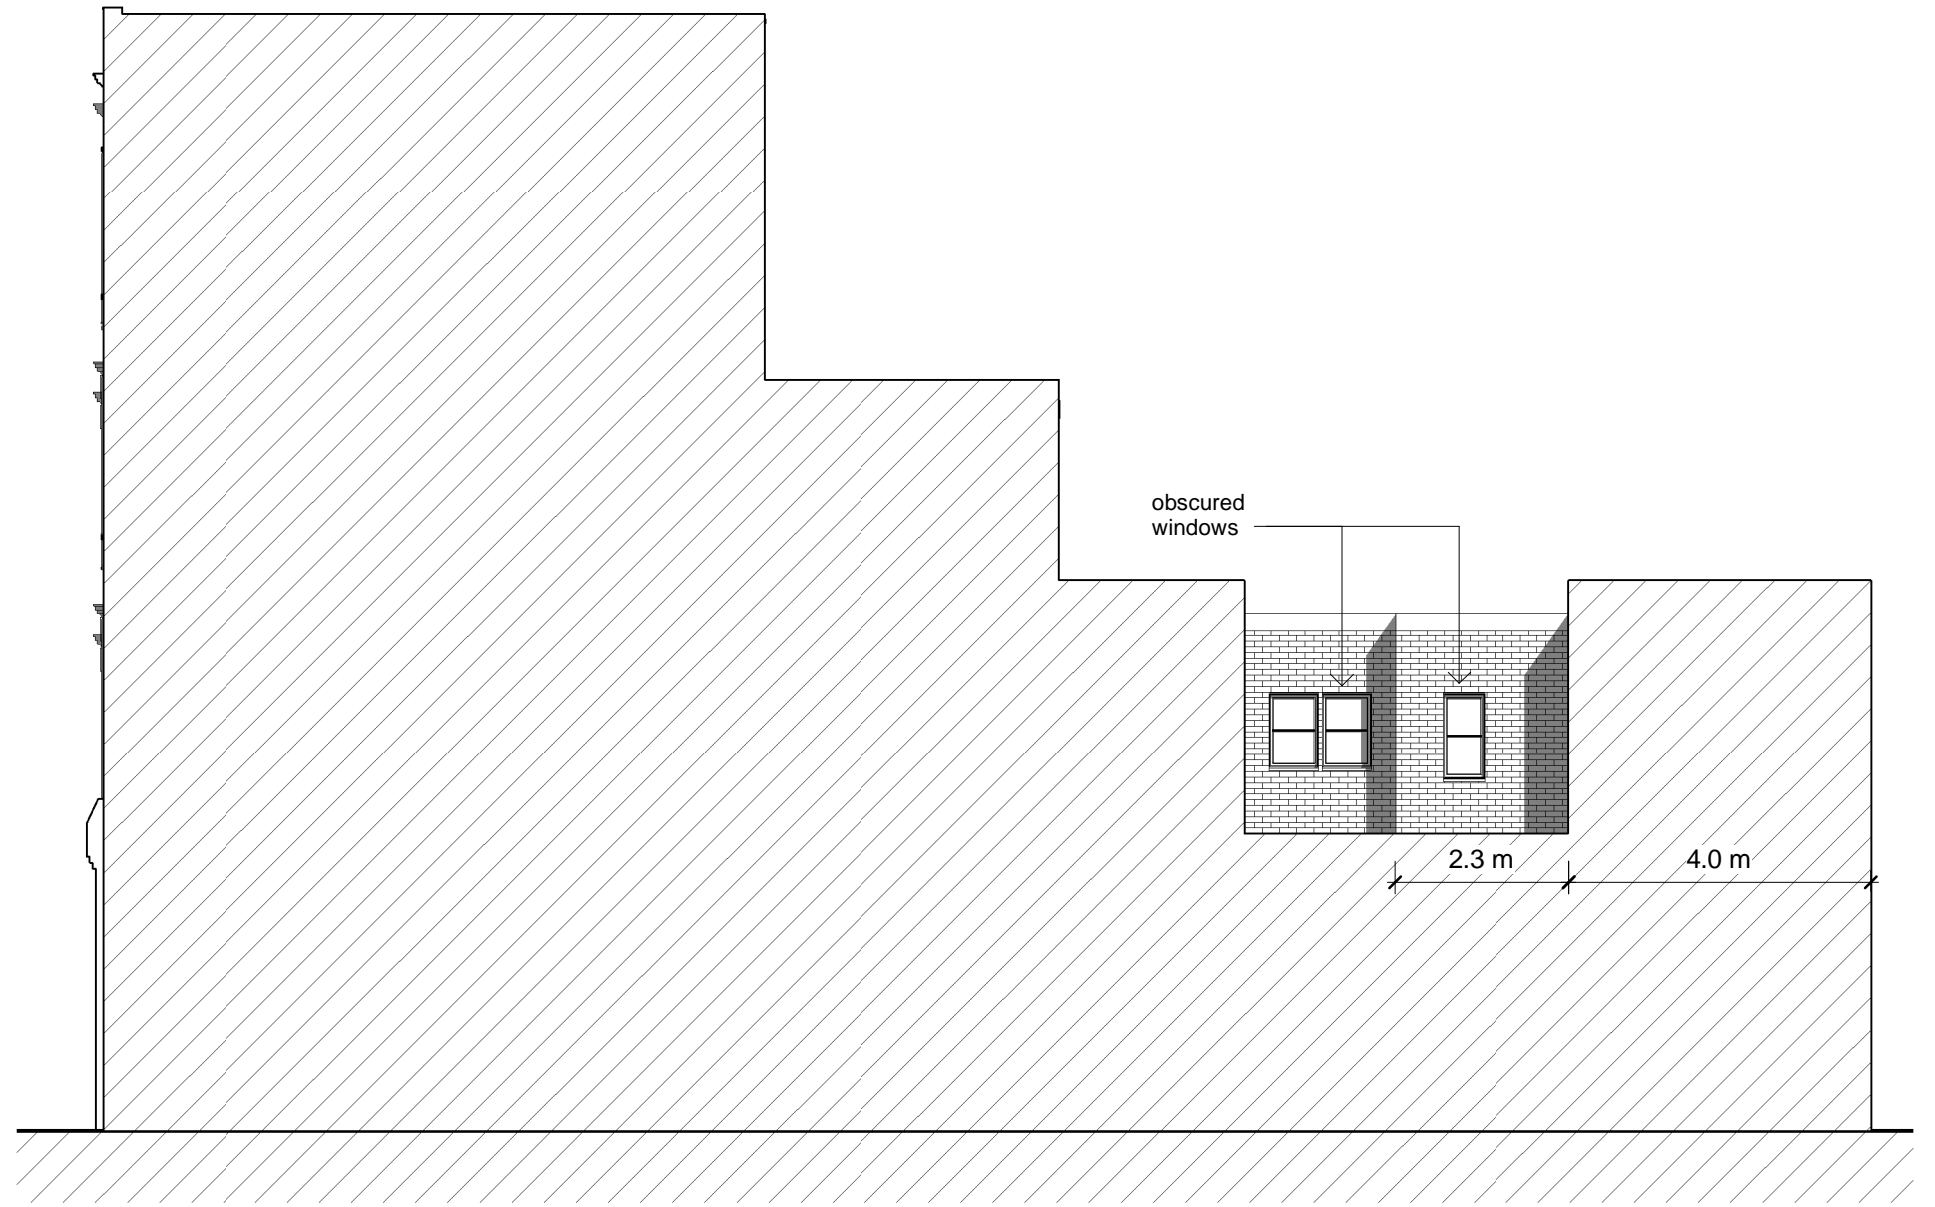

Proposed Side Elevation.
1 : 100

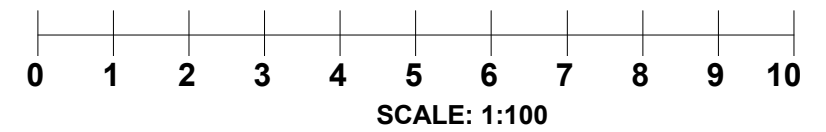

CANOPY PLANNING


OFFICES:- Sutton TEL NO. 020 3632 2690
MOBILE NO: 07956311277 Email:-info@canopyplanning.co.uk

Mr A Dato

Flat 1, 284 Kilburn High
Road
London
NW6 2DB


PROPOSED ELEVATIONS

Project number	19206	19206/06A
Date	July 2019	
Drawn by	SZ	
Checked by	Checker	Scale 1 : 100

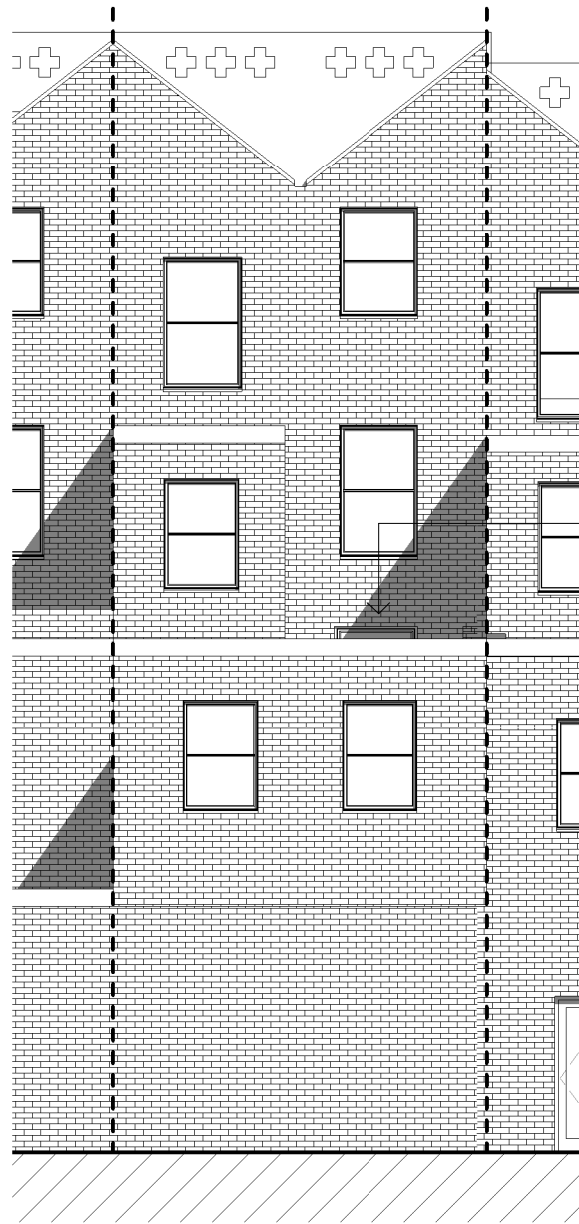


high level window to new Bathroom

Proposed Rear Elevation.
1 : 100

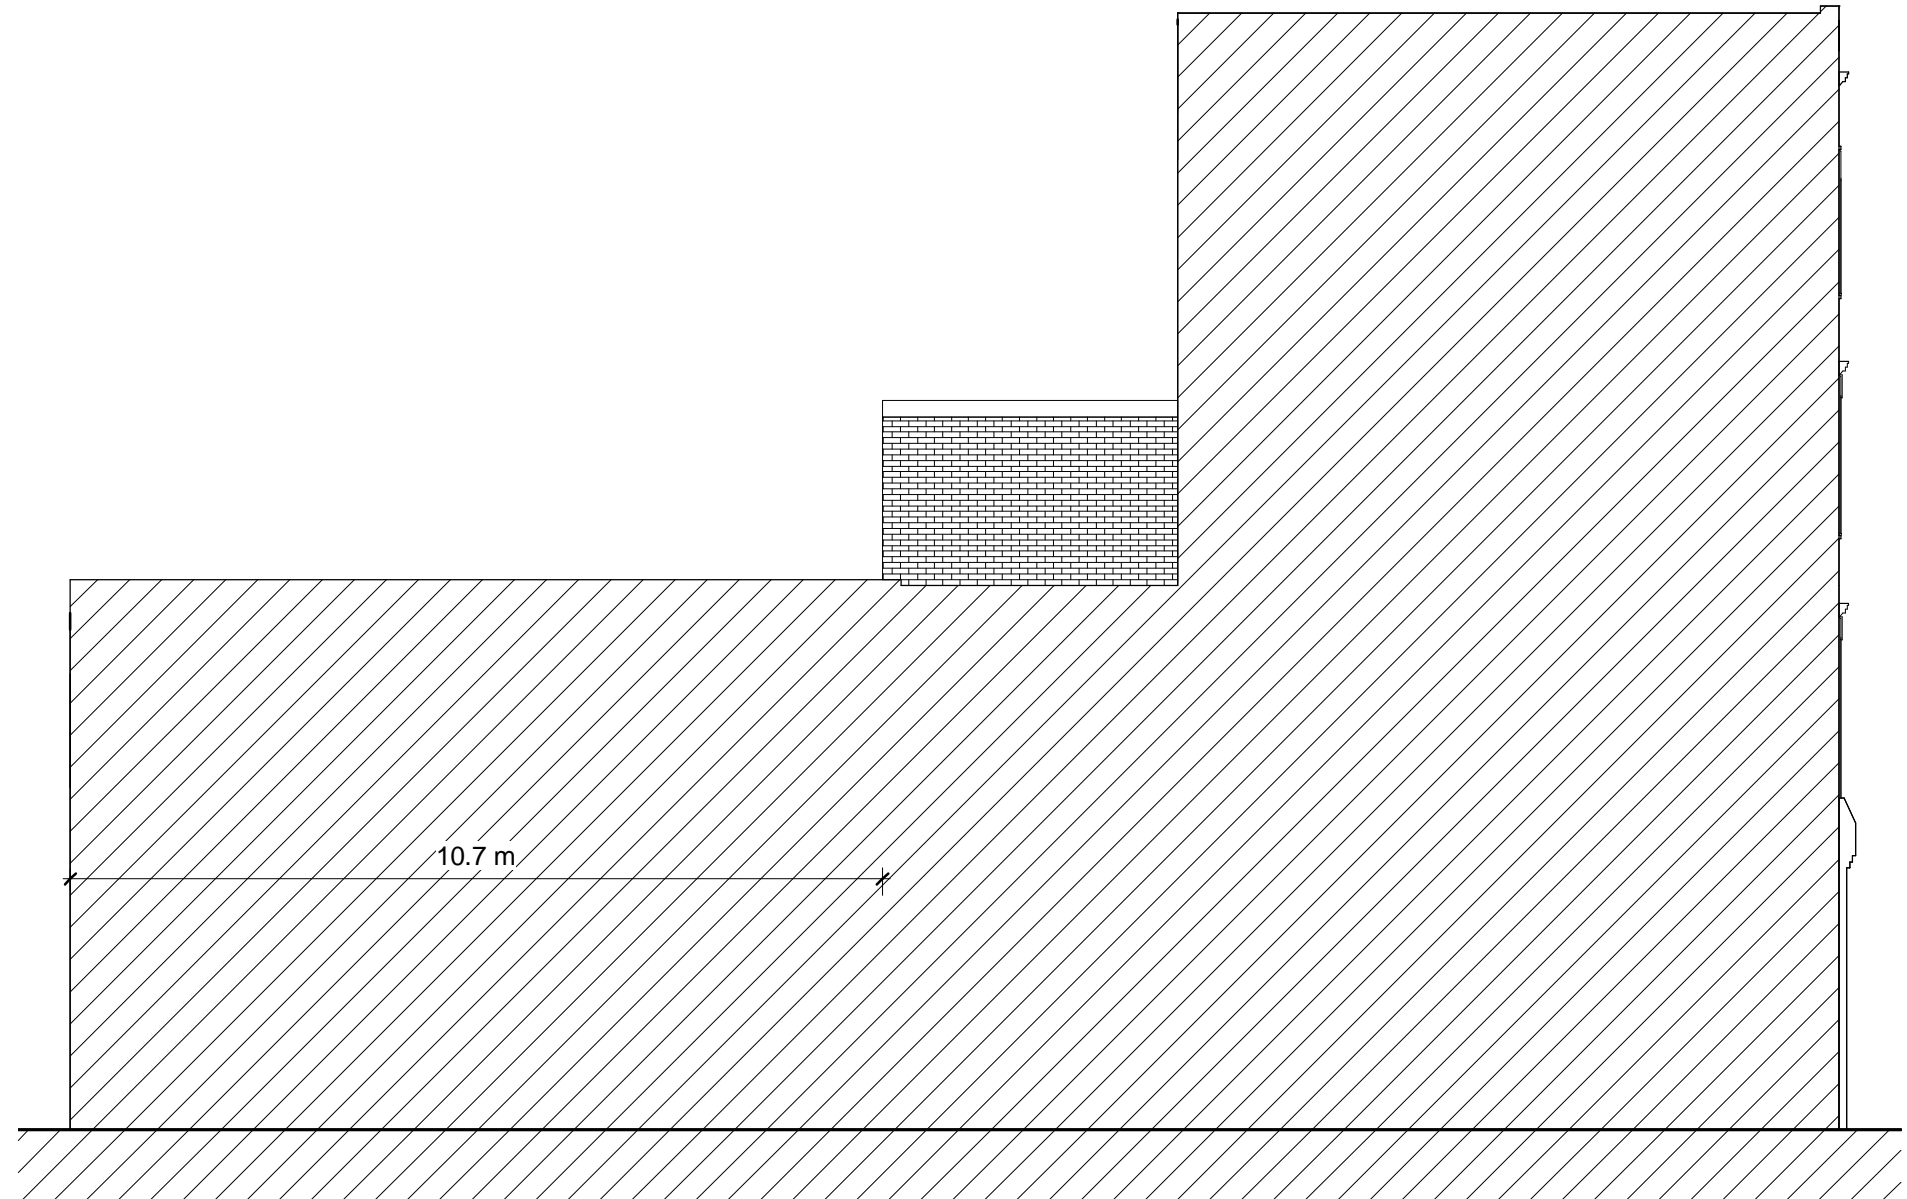

Proposed Side Elevation II.
1 : 100

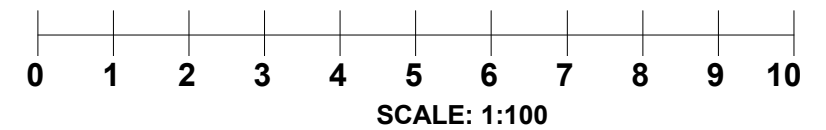

CANOPY PLANNING

OFFICES:- Sutton TEL NO. 020 3632 2690
MOBILE NO: 07956311277 Email:-info@canopyplanning.co.uk

Mr A Dattoo


Flat 1, 284 Kilburn High Road
London
NW6 2DB

PROPOSED ELEVATIONS


Project number	19206	19206/07A
Date	July 2019	
Drawn by	SZ	
Checked by	Checker	Scale 1 : 100



Proposed 3D View 1.

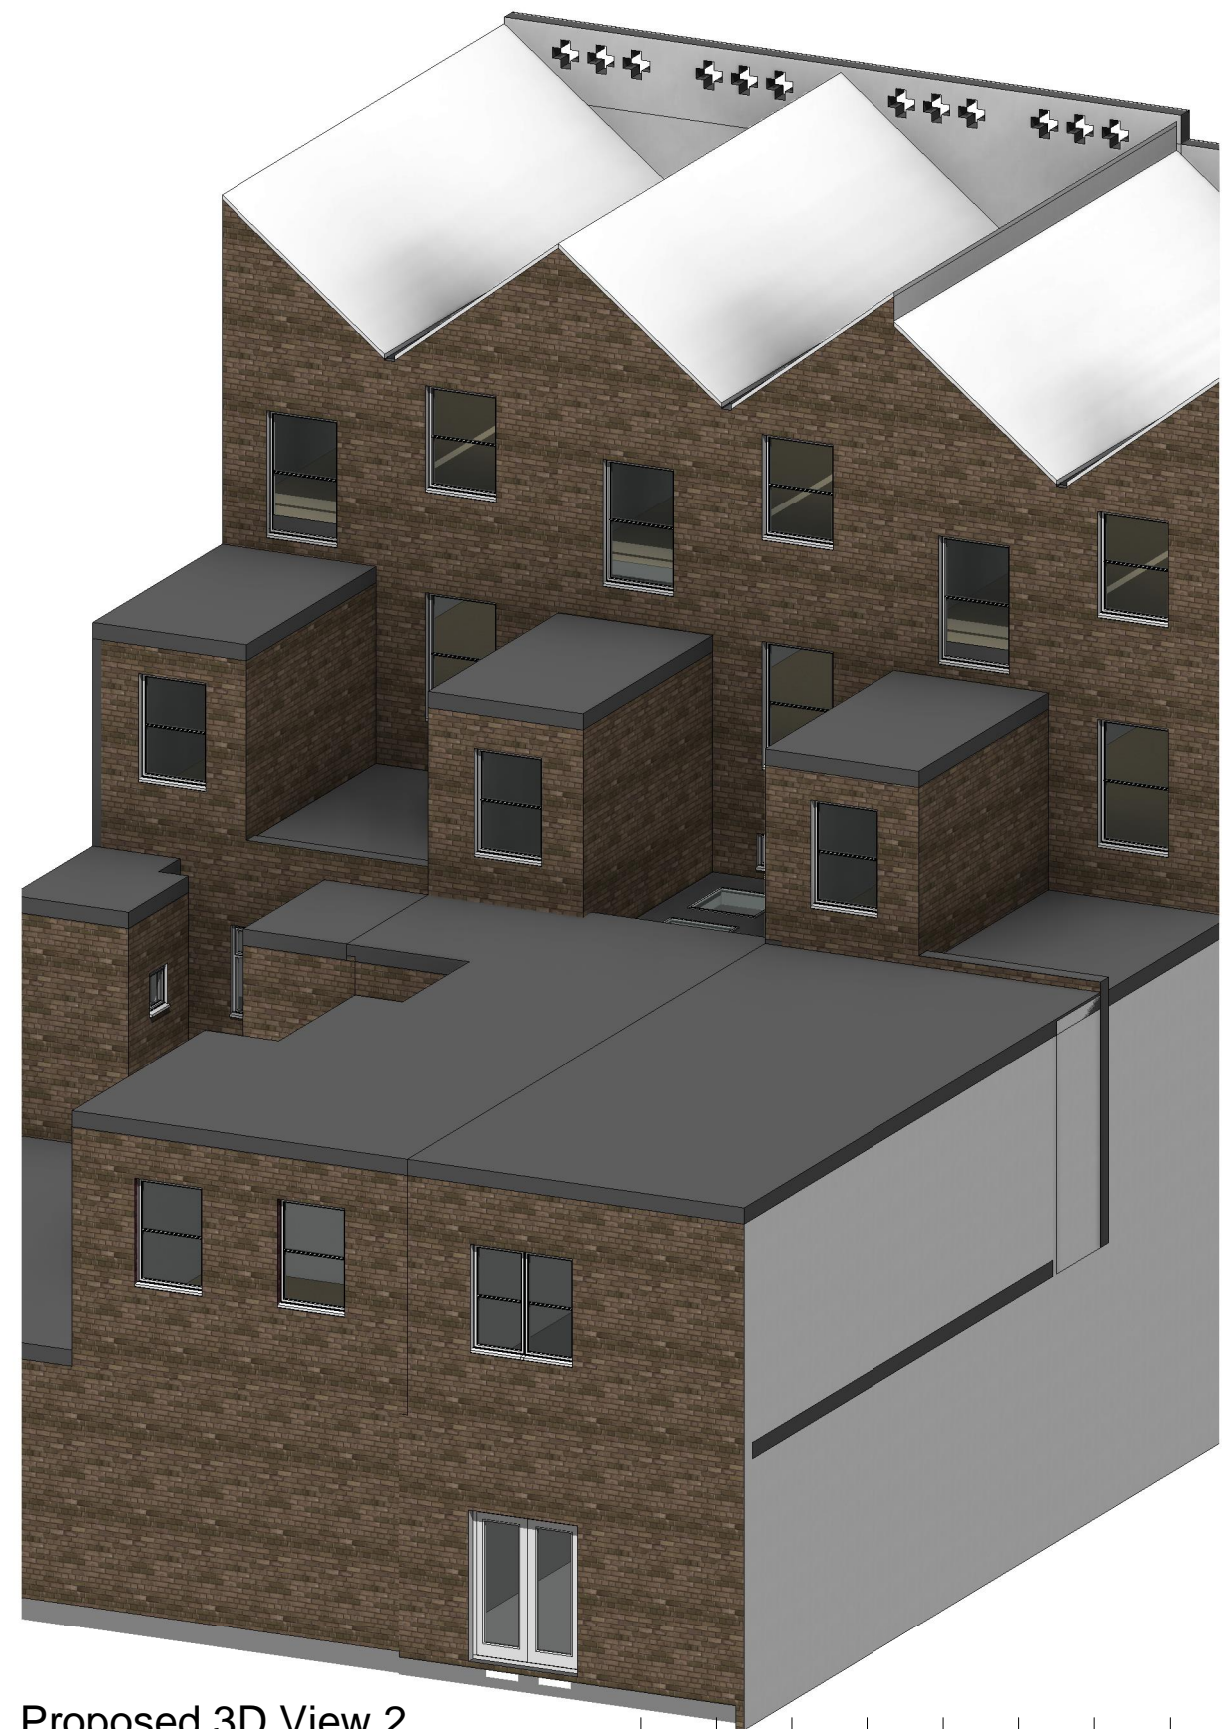

Proposed 3D View 2.

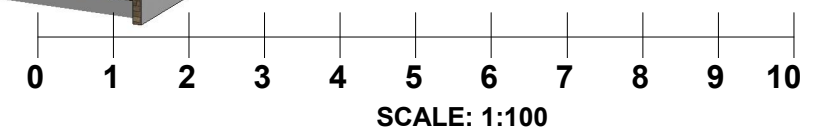

CANOPY PLANNING

OFFICES:- Sutton TEL NO. 020 3632 2690
MOBILE NO: 07956311277 Email:-info@canopyplanning.co.uk

Mr A Dato

Flat 1, 284 Kilburn High Road
London
NW6 2DB

PROPOSED 3D

Project number	19206
Date	July 2019
Drawn by	SZ
Checked by	Checker

19206/08A

Scale